

FRONT ELEVATION



REAR ELEVATION

REVISIONS:

This drawing and its reproductions are the properties of Welling Construction, Inc. and may not be reproduced, published or used in any way without written permission of Welling Construction, Inc. Actual building dimensions may vary from drawing dimensions. Contractor will notify Welling Construction, Inc. of any such discrepancies.

1060 N. Sheffield

ELEVATION PLAN

Welling Construction Inc.
 General Contractor
 P.O. Box 846 Bryan, Ohio 43506
 Phone (419) 636-3712
 Fax (419) 636-3785

DATE: 01 Aug 02

SCALE: 1/4" = 1'-0"


DRAWN BY: JEM

JOB NO: 2002-163

SHEET:

1

SHEET 1 OF 9

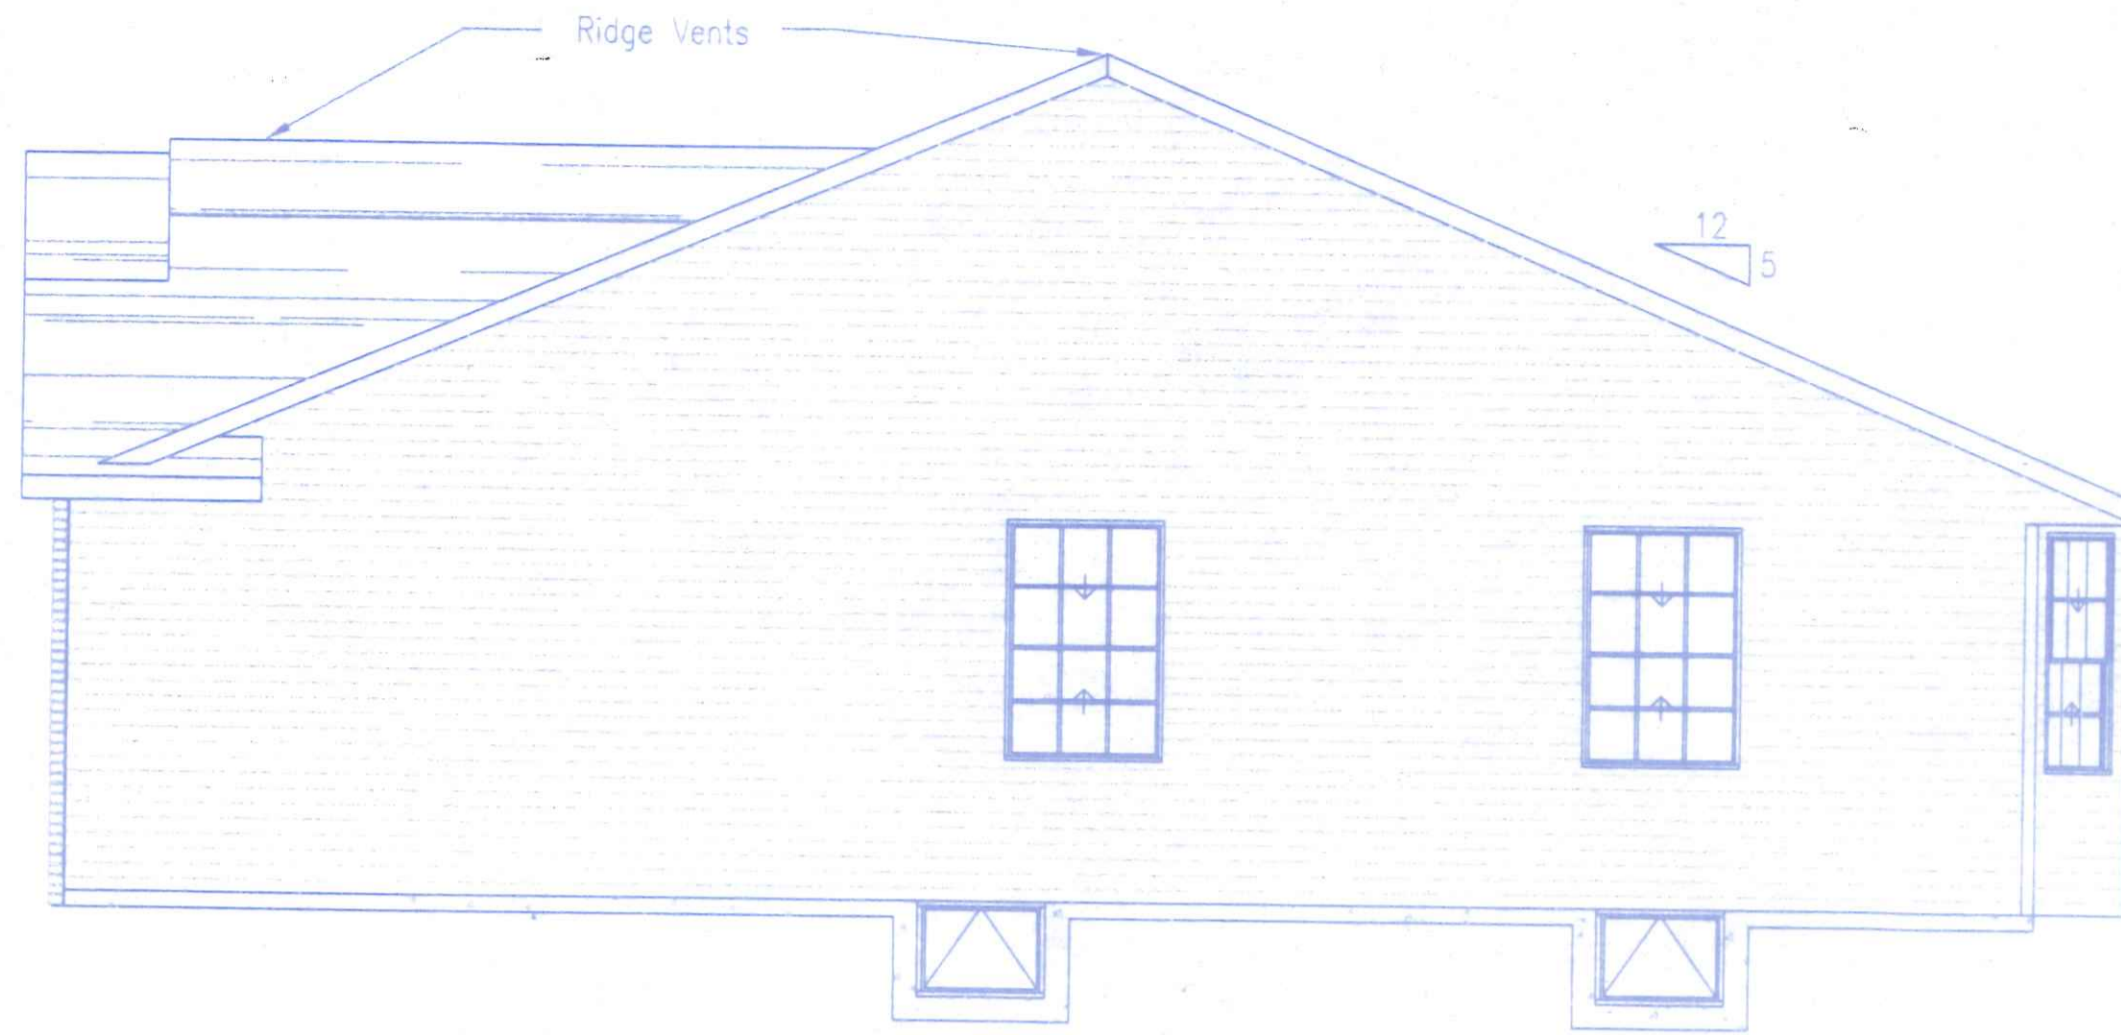

RIGHT ELEVATION



LEFT ELEVATION

REVISIONS: BY:

SIDE ELEVATION PLAN

This drawing and its reproductions are the properties of Welling Construction, Inc. and may not be reproduced, published or used in any way without written permission of Welling Construction, Inc. Actual building dimensions may vary from drawing dimensions. Contractor will notify Welling Construction, Inc. of any such discrepancies.

Welling Construction Inc.

General Contractor
 P.O. Box 846 Bryan, Ohio 43506
 Phone (419) 636-3712
 Fax (419) 636-3785


DATE: 01 Aug 02

SCALE: 1/4" = 1'-0"

DRAWN BY: JEM

JOB NO.: 2002-163

SHEET: 2

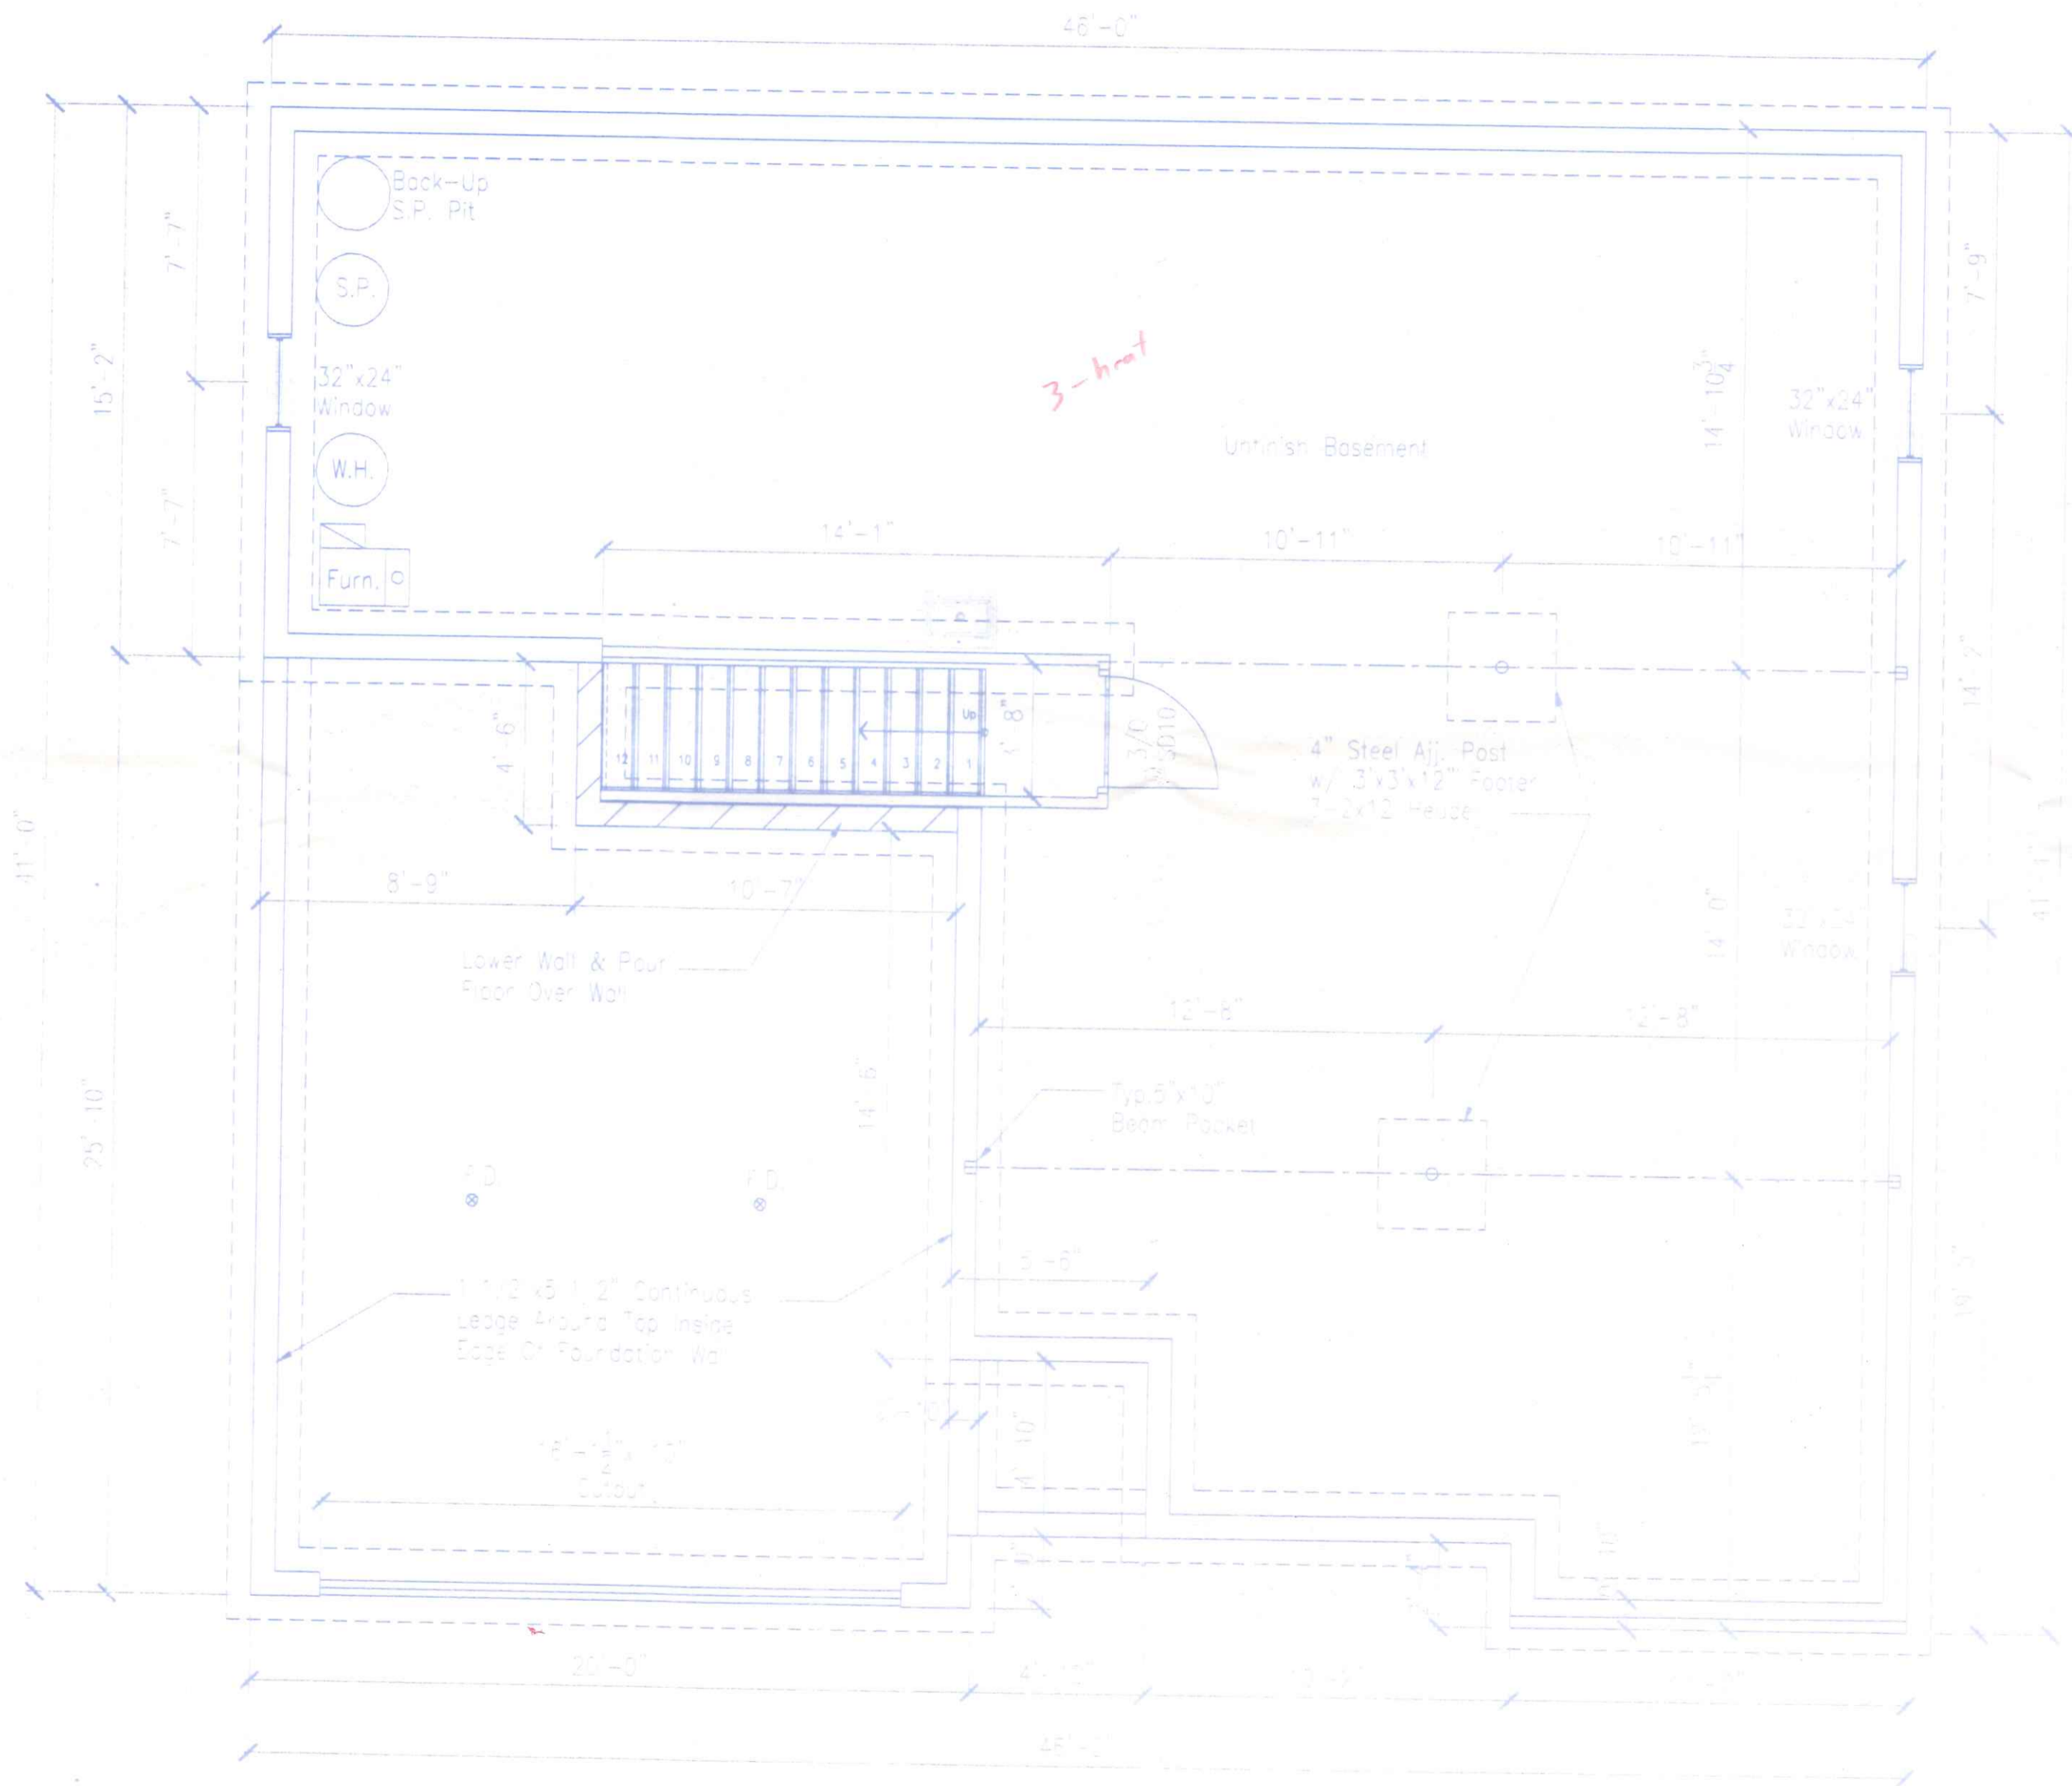

REVISIONS: BY:

FOUNDATION PLAN

Weling Construction Inc.

General Contractor
 P.O. Box 846 Bryan, Ohio 43506
 Phone (419) 636-3712
 Fax (419) 636-3785

This drawing and its reproductions are the property of Weling Construction, Inc. and may not be reproduced, published or used in any way without written permission of Weling Construction, Inc.
 Actual building dimensions may vary from drawing dimensions. Contractor will notify Weling Construction, Inc. of any such discrepancies.


DATE: 01 Aug 02

SCALE: 1/4" = 1'-0"

DRAWN BY: JEM

PROJECT: 2002-163

3

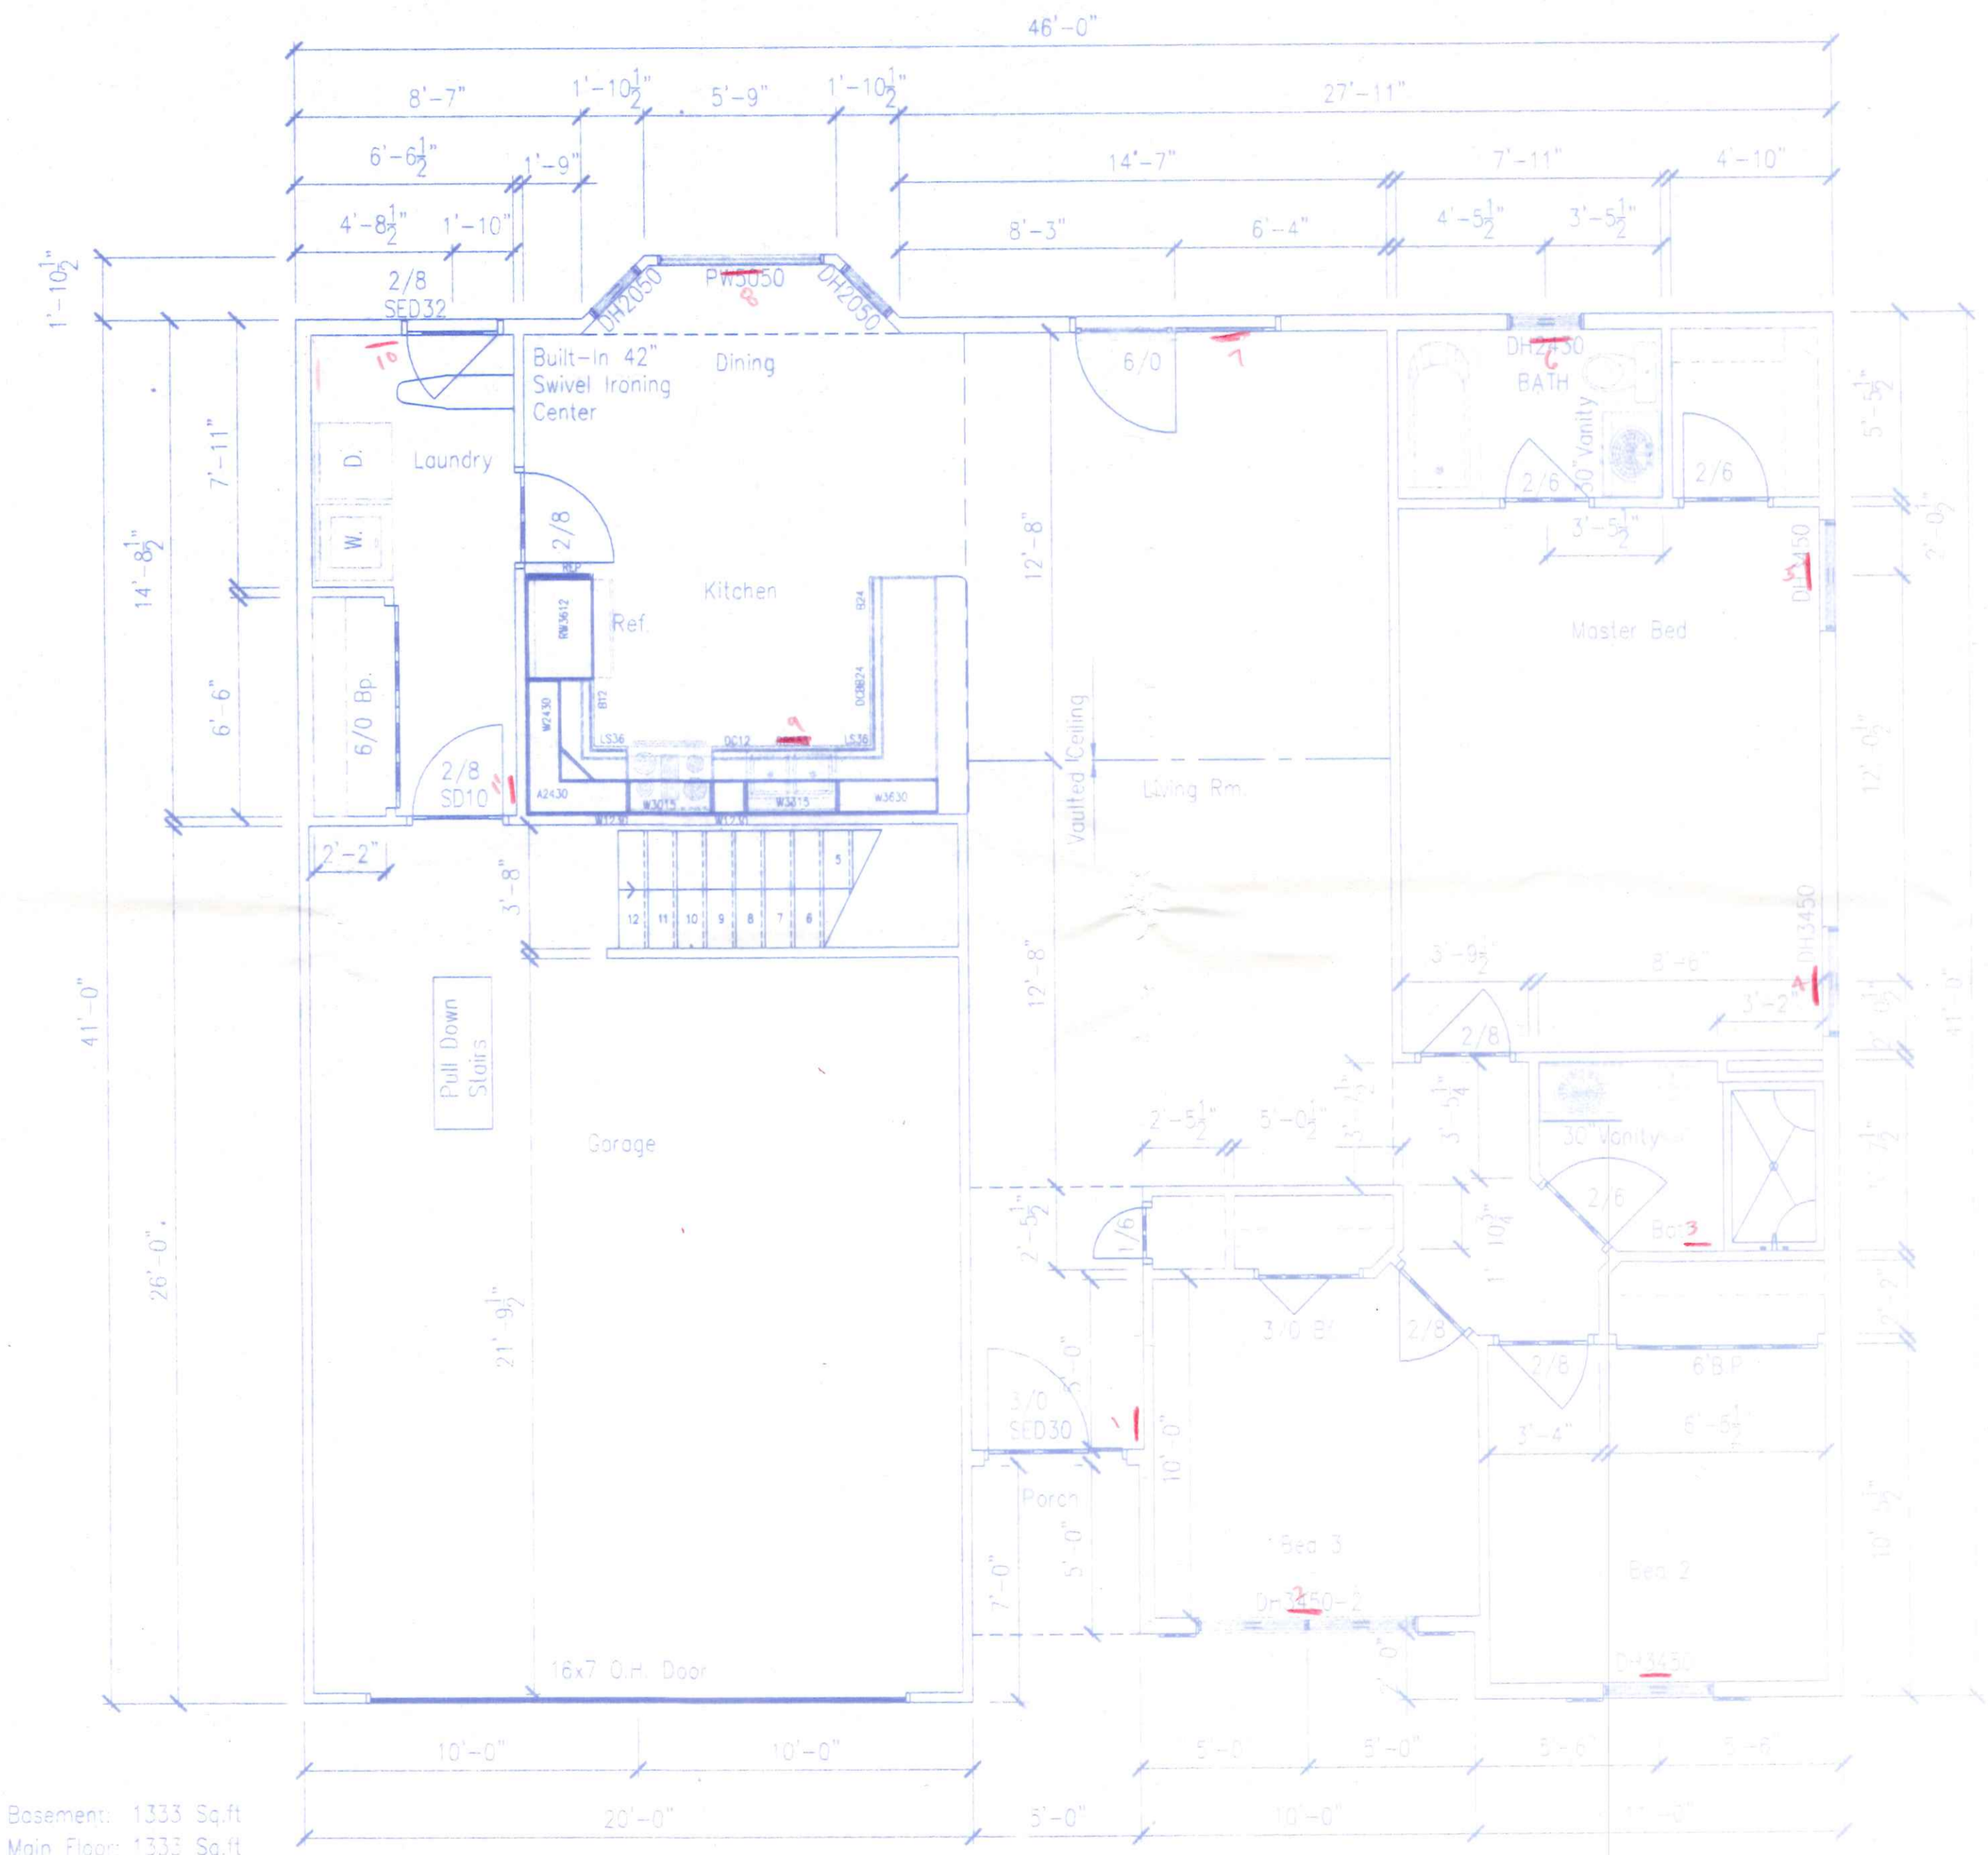

Basement: 1333 Sq.ft
 Main Floor: 1333 Sq.ft
 Garage: 520 Sq.ft

REVISIONS: BY:

MAIN FLOOR PLAN

This drawing and its reproductions are the properties of Welling Construction, Inc. and may not be reproduced, published or used in any way without written permission of Welling Construction, Inc. Actual building dimensions may vary from drawing dimensions. Contractor will notify Welling Construction, Inc. of any such discrepancies.

Welling Construction Inc.
 General Contractor
 P.O. Box 846 Bryan, Ohio 43506
 Phone (419) 636-3712
 Fax (419) 636-3785

01 Aug 02

1/4" = 1'-0"

JEM

2002-163

4