



LEFT ELEVATION

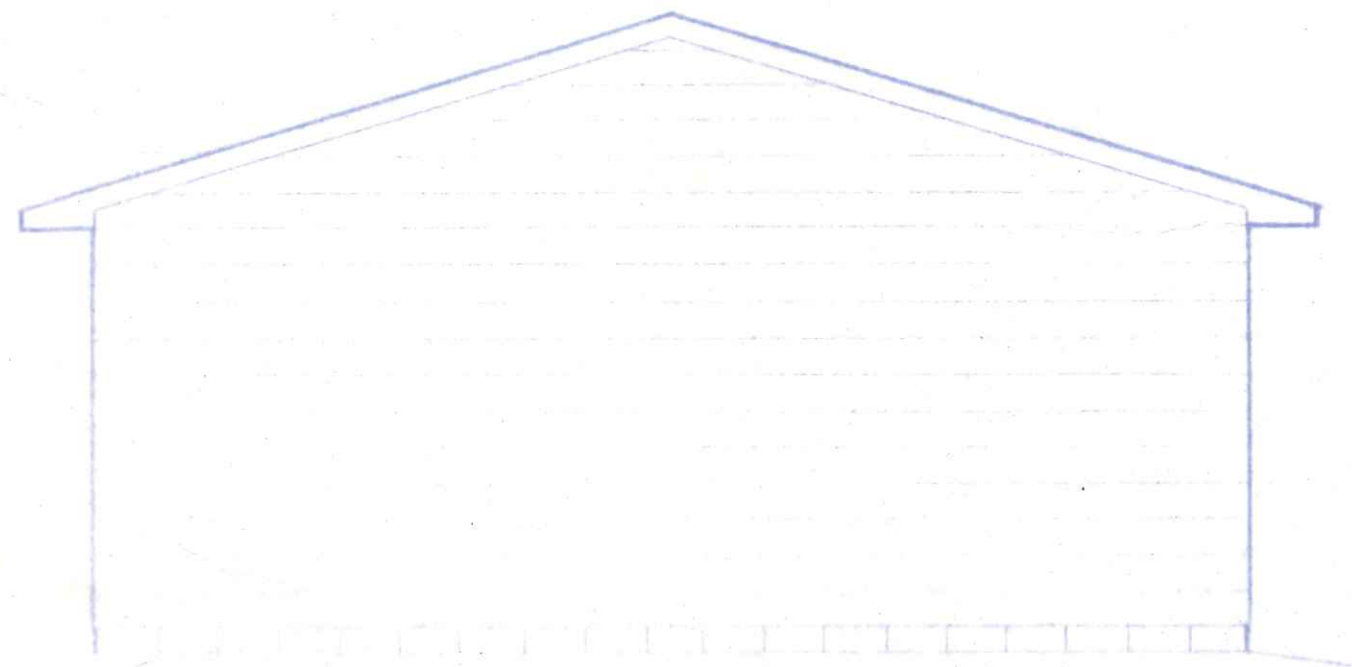

FRONT ELEVATION



RIGHT ELEVATION

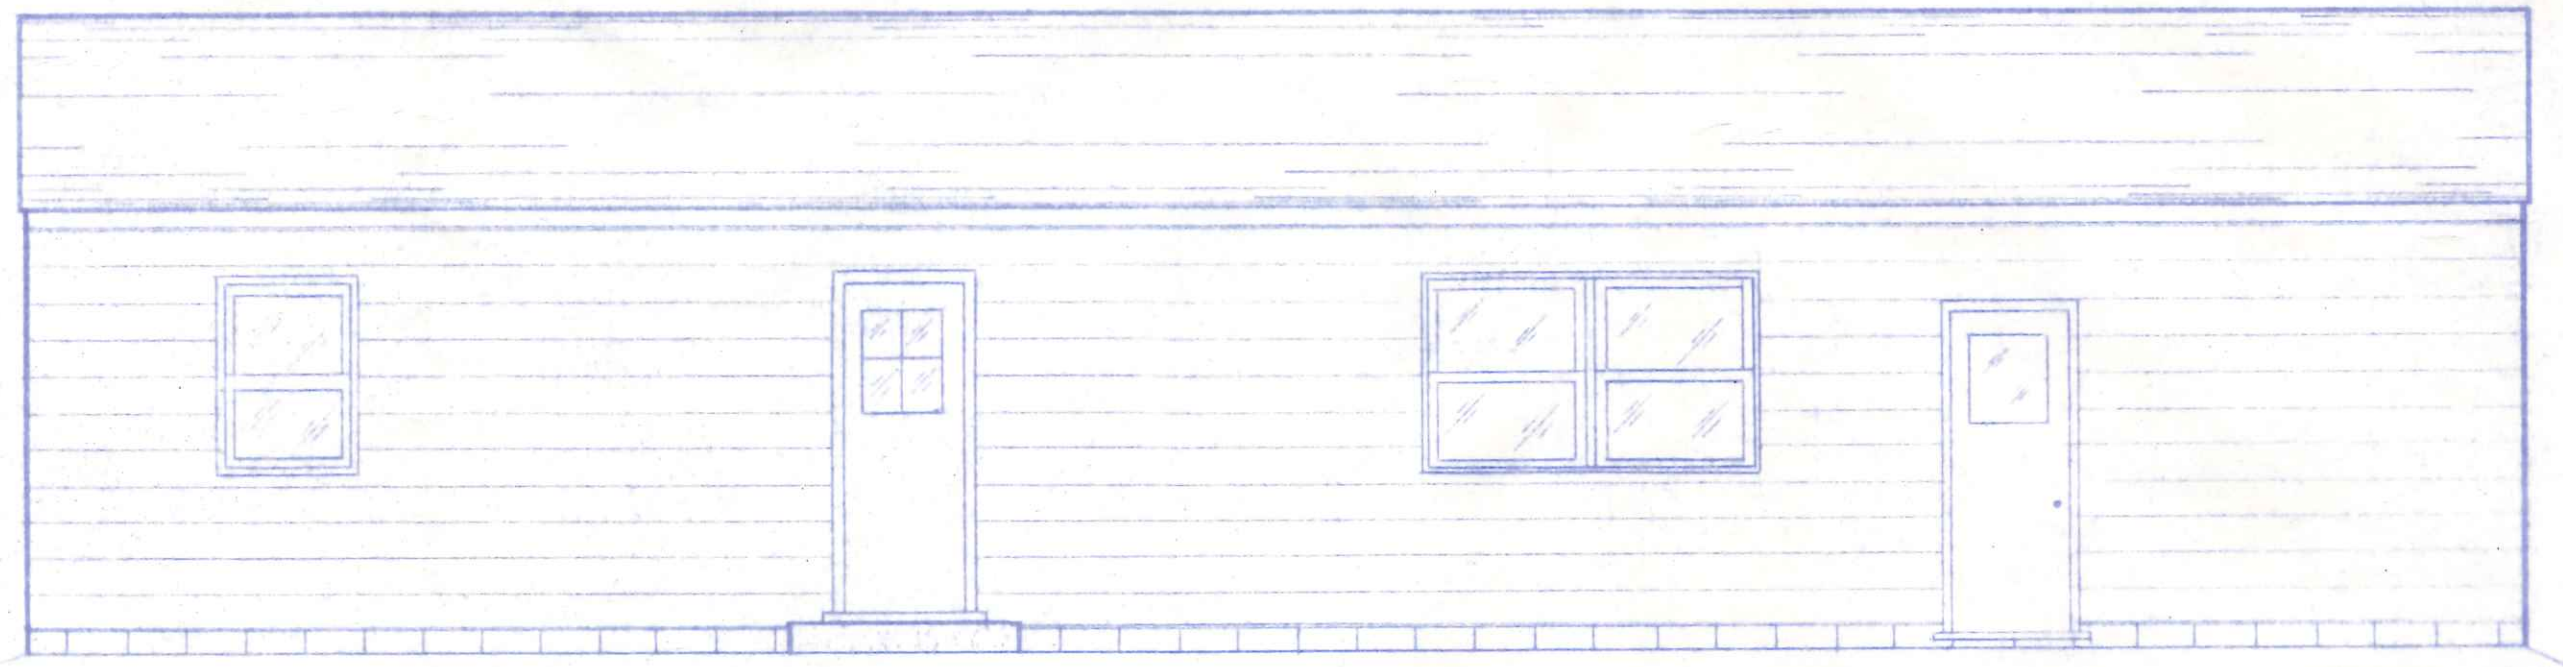

REAR ELEVATION



CITY OF NAPOLEON  
BUILDING DEPT.  
Plan Approval  
By *RMS* Date *1/2/85*

BECK'S CONSTRUCTION CO.	
SCALE: 1/4" = 1'-0"	APPROVED BY:
DATE: JUNE '84	DRAWN BY R.W.W.
HOUSE PLAN NO. 129	
1054 STEVENSON PERMIT NO. 960	DRAWING NUMBER 2 of 3









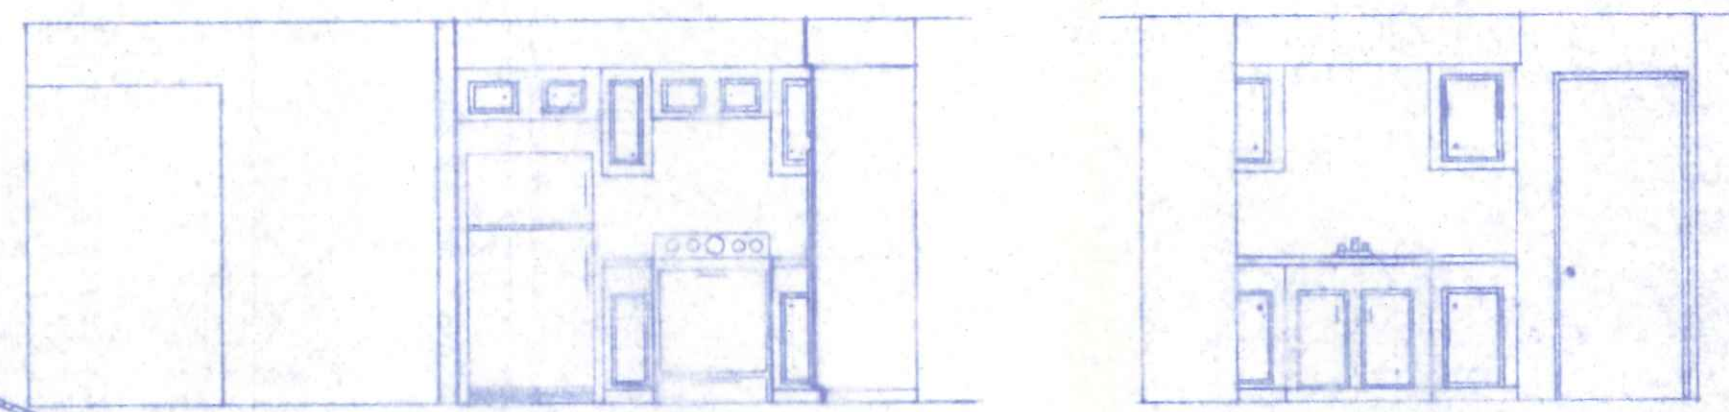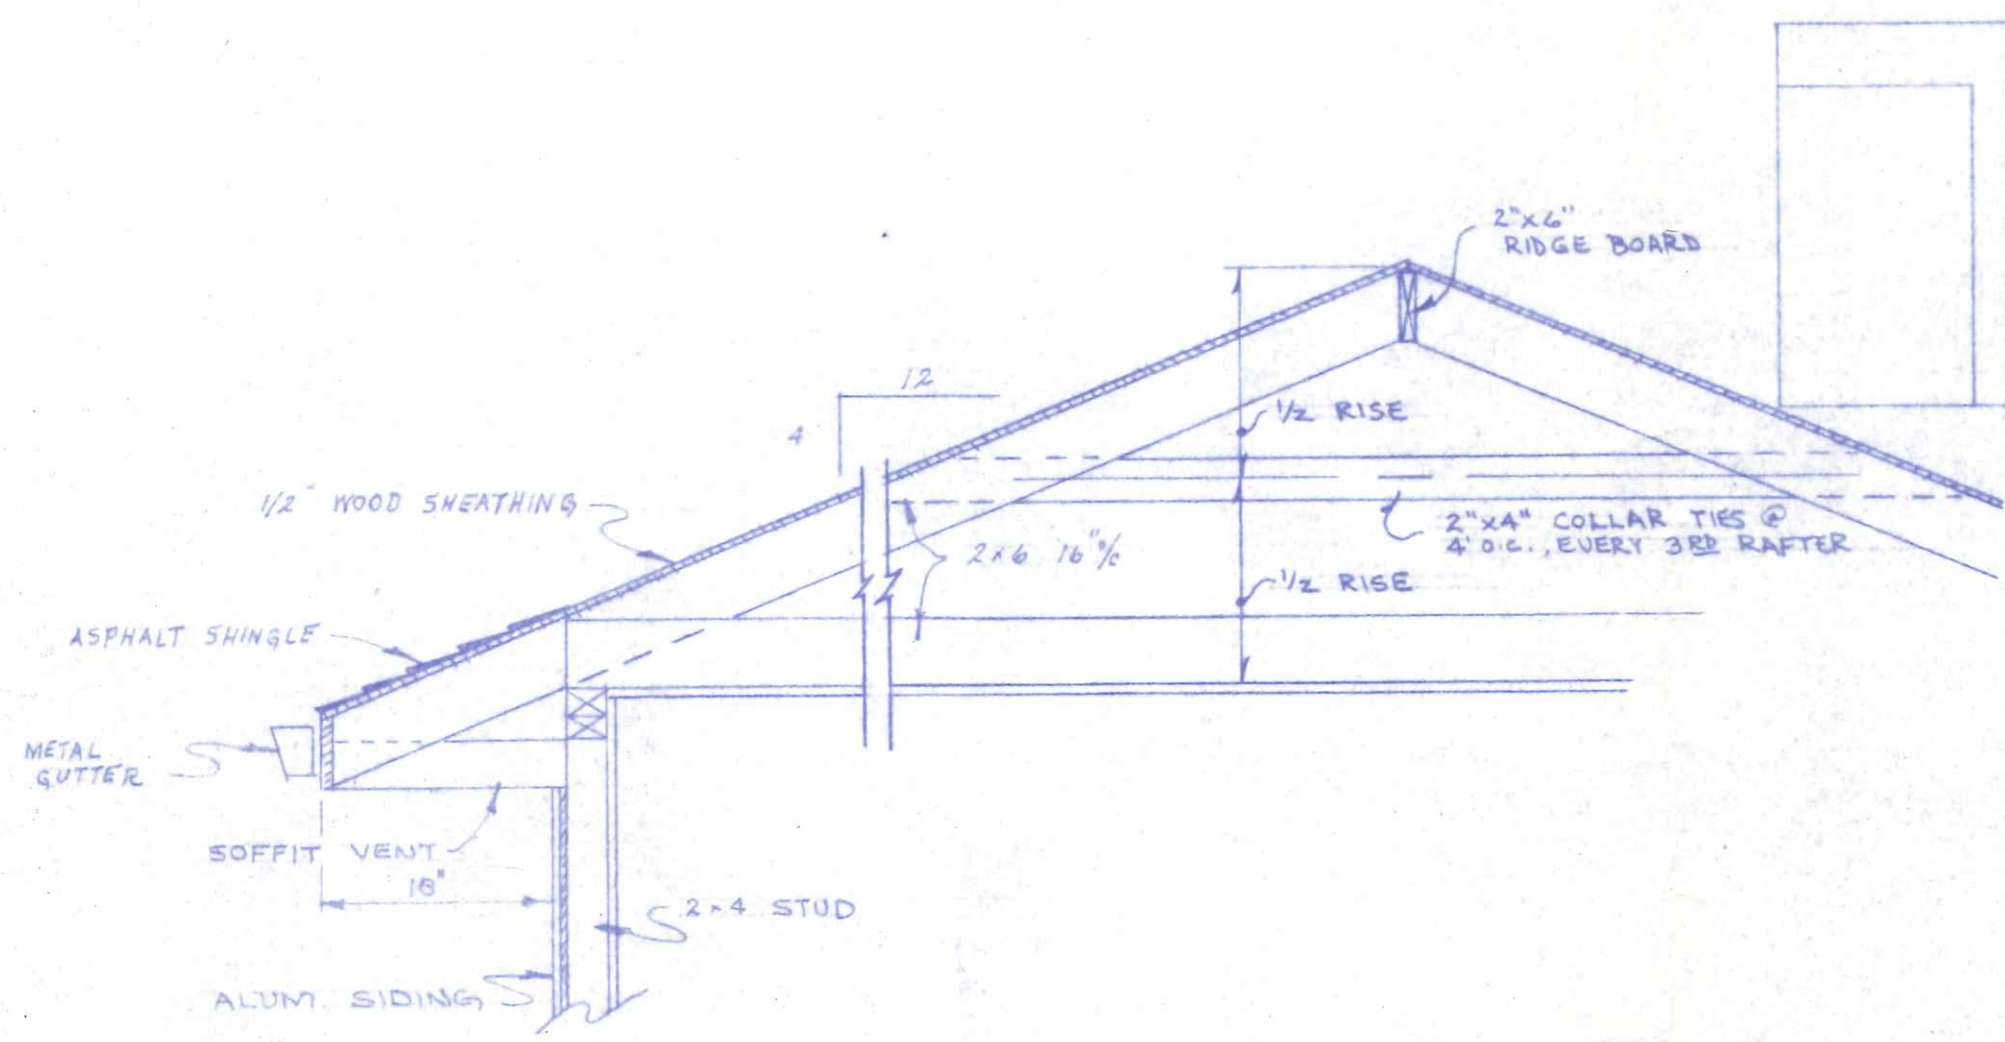

KITCHEN DETAILS  
1/4" = 1'-0"

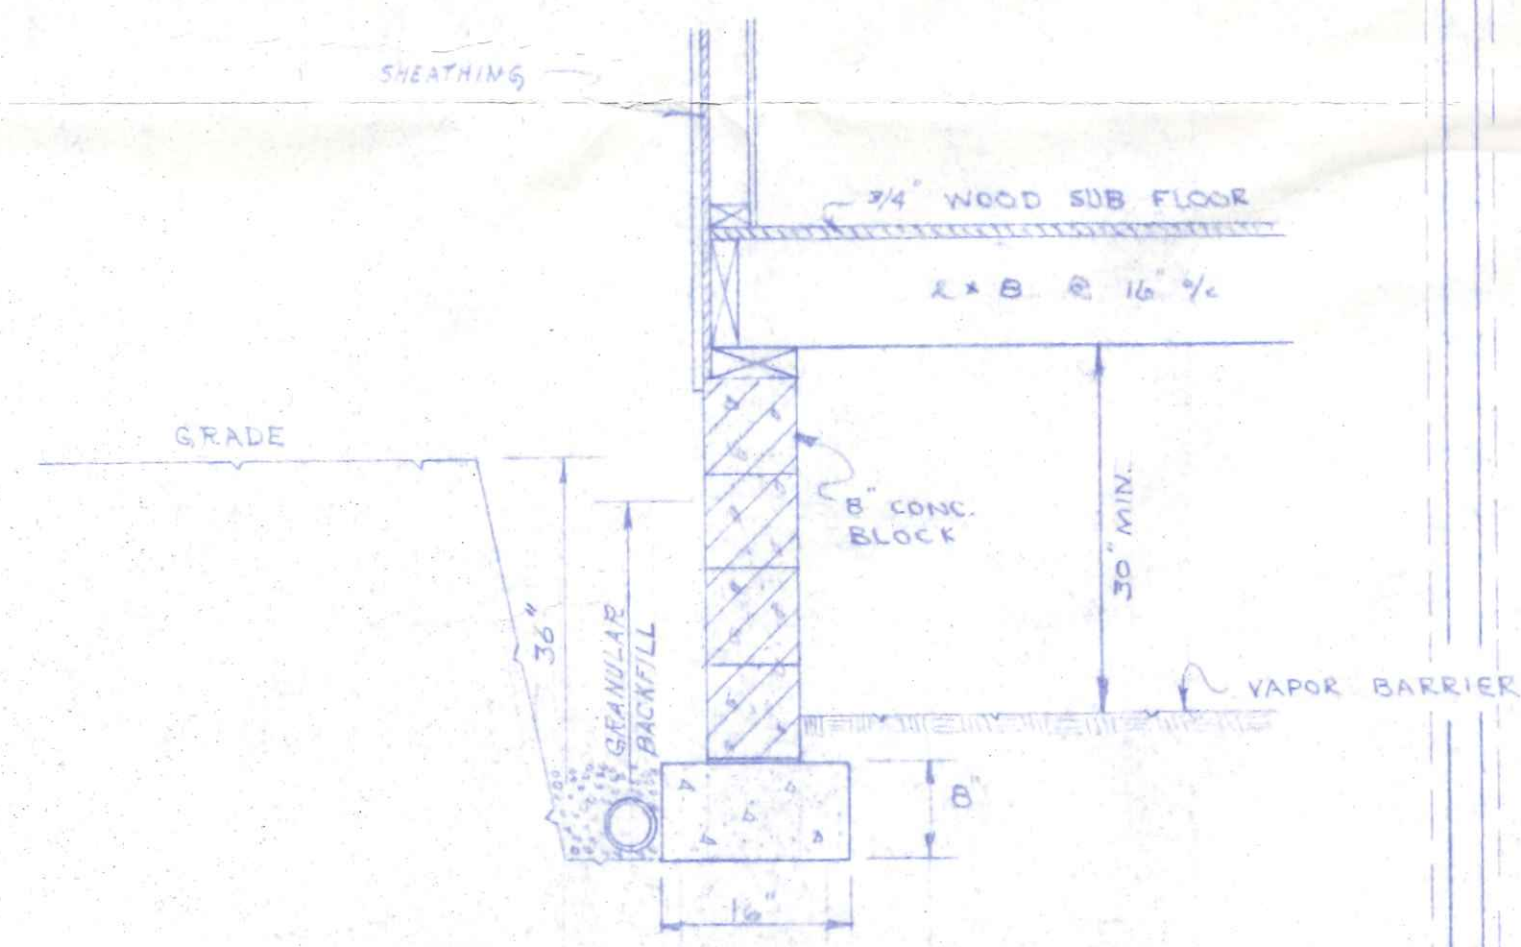

WALL SECTION  
3/4" = 1'-0"

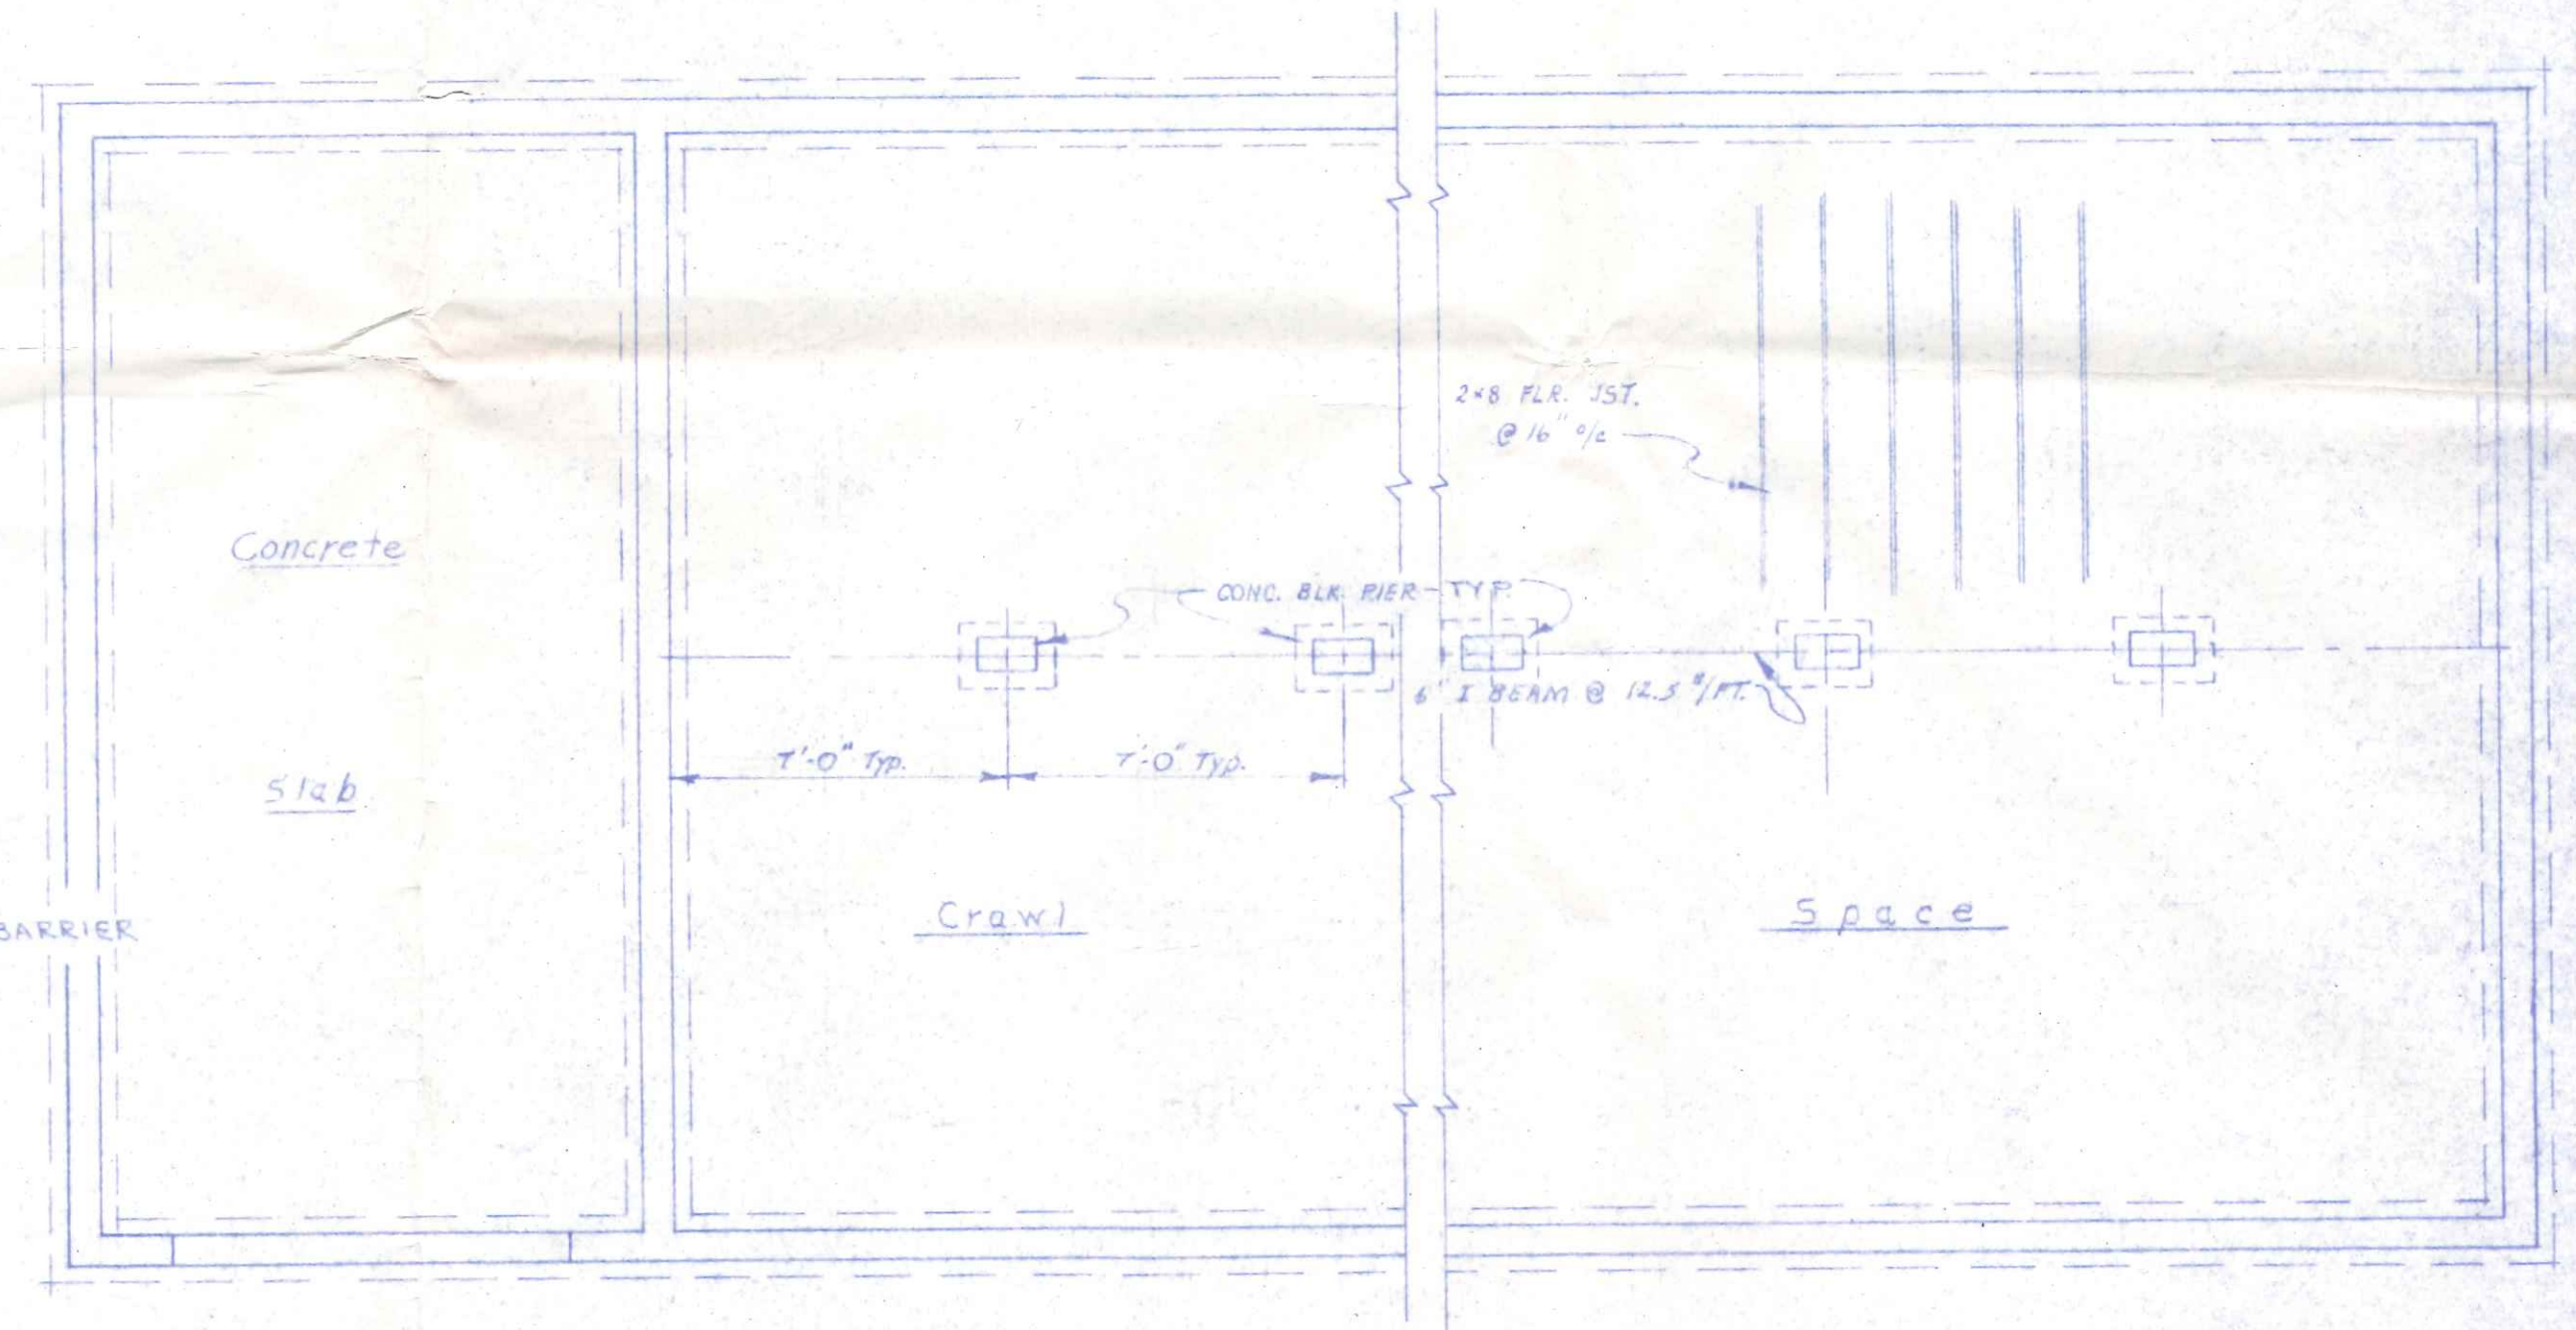

FOUNDATION PLAN  
1/4" = 1'-0"

3/3

DWG. BY R. W. W.	BECK'S CONSTRUCTION CO. HOUSE PLAN NO. 129
DATE: JAN. 1981.	

REVISED 6-27-84 R.W.W.  
REVISED 7-22-84 R.W.W.