


FRONT ELEVATION & CROSS-SECTION  
FOR NEW ROOF STRUCTURE

SCALE: 1/4" = 1'-0"

DIEMER		1080 STEVENSON ST.      NAPOLEAN, OHIO	
SCALE:	APPROVED BY:	DRAWN BY:	
DATE:		REVISED:	
		DRAWING NUMBER 10F2	

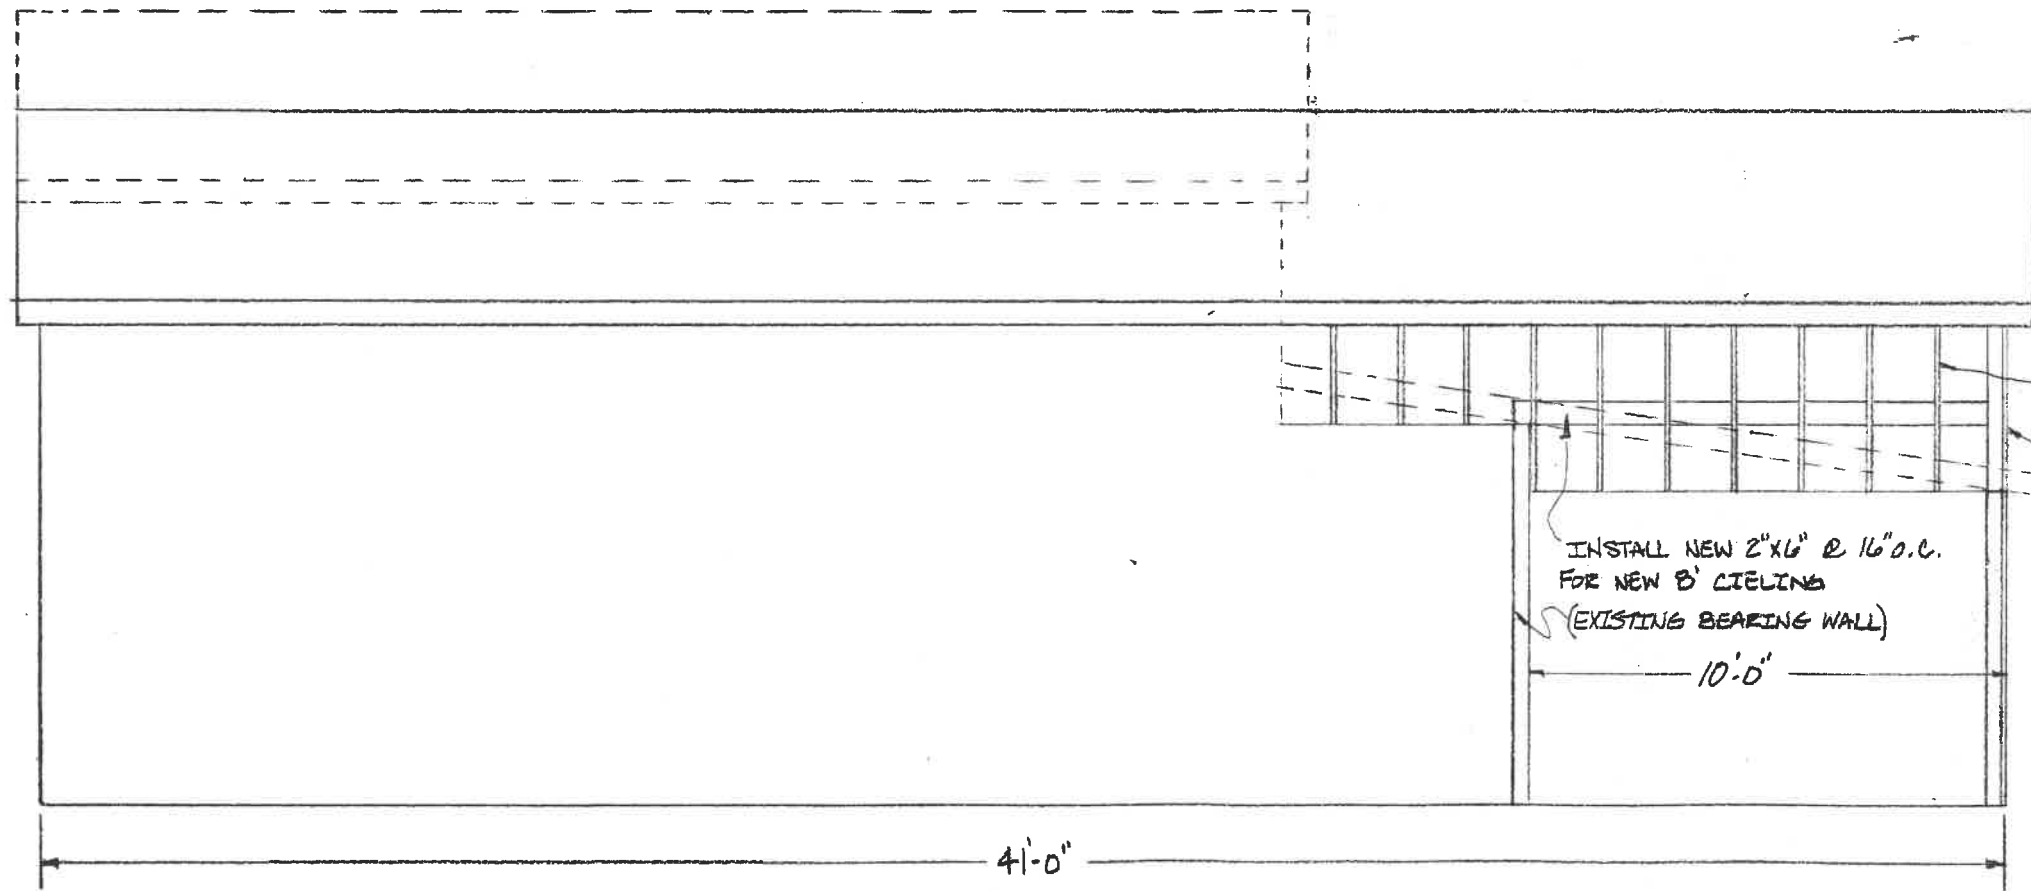

CONSTRUCT NEW KNEE-WALL FOR NEW ROOF STRUCTURE - 2x4" STUDS @ 16" O.C.  
 1/2" INSULATED SHEATHING

INSTALL NEW 2"x6" @ 16" O.C. FOR NEW CEILING (EXISTING BEARING WALL)  
 10'-0"

41'-0"

SIDE ELEVATION & CROSS-SECTION FOR NEW ROOF STRUCTURE  
 SCALE: 1/4" = 1'-0"

SCALE:	APPROVED BY:	DRAWN BY:
DATE:		REVISED:
		DRAWING NUMBER
		2 OF 2