

SIDE ELEVATIONS  
SCALE 1/8" = 1'-0"



REAR ELEVATION  
SCALE 1/2" = 1'-0"


WILSON  
LUMBER  
COMPANY  
INCORPORATED

NAPOLEON, OHIO


MR. & MRS. ROBERT EITZMAN  
745 STRONG ST.  
NAPOLEON, OHIO

ELEVATIONS


Appn. 2-20-80 R.E.D.

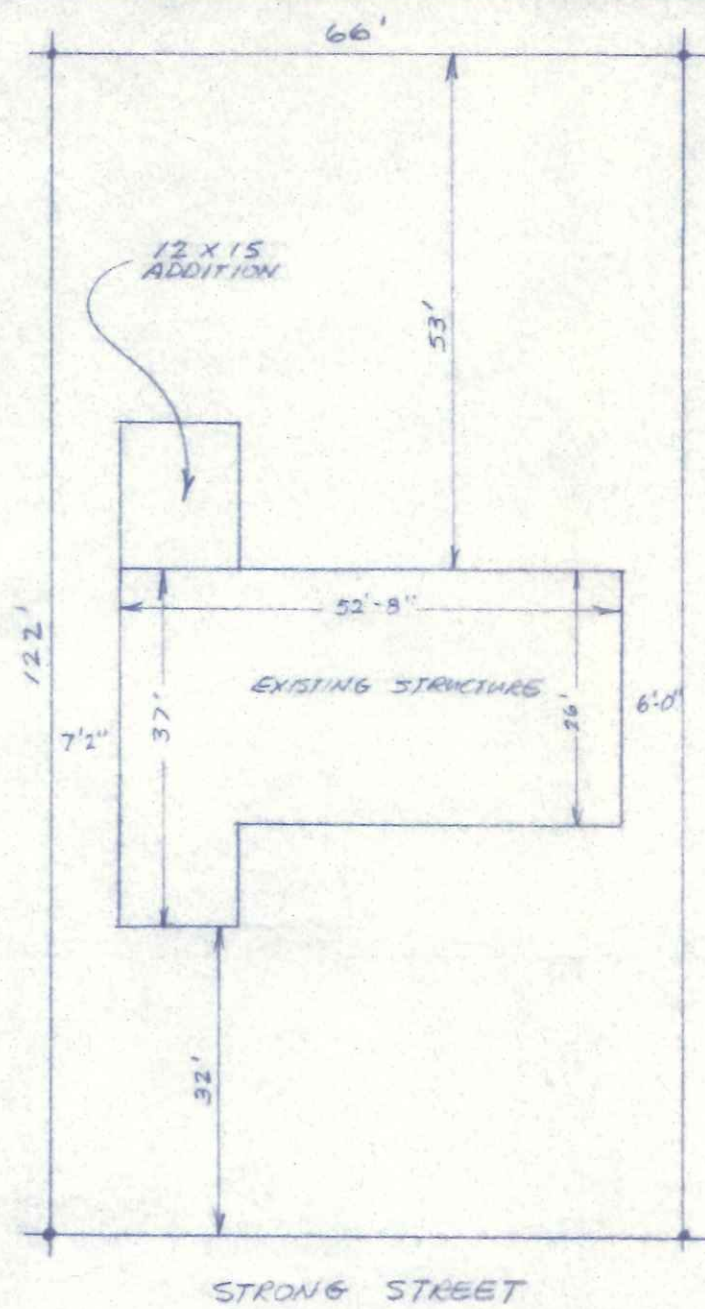

PLOT PLAN  
SCALE 1" = 20'-0"

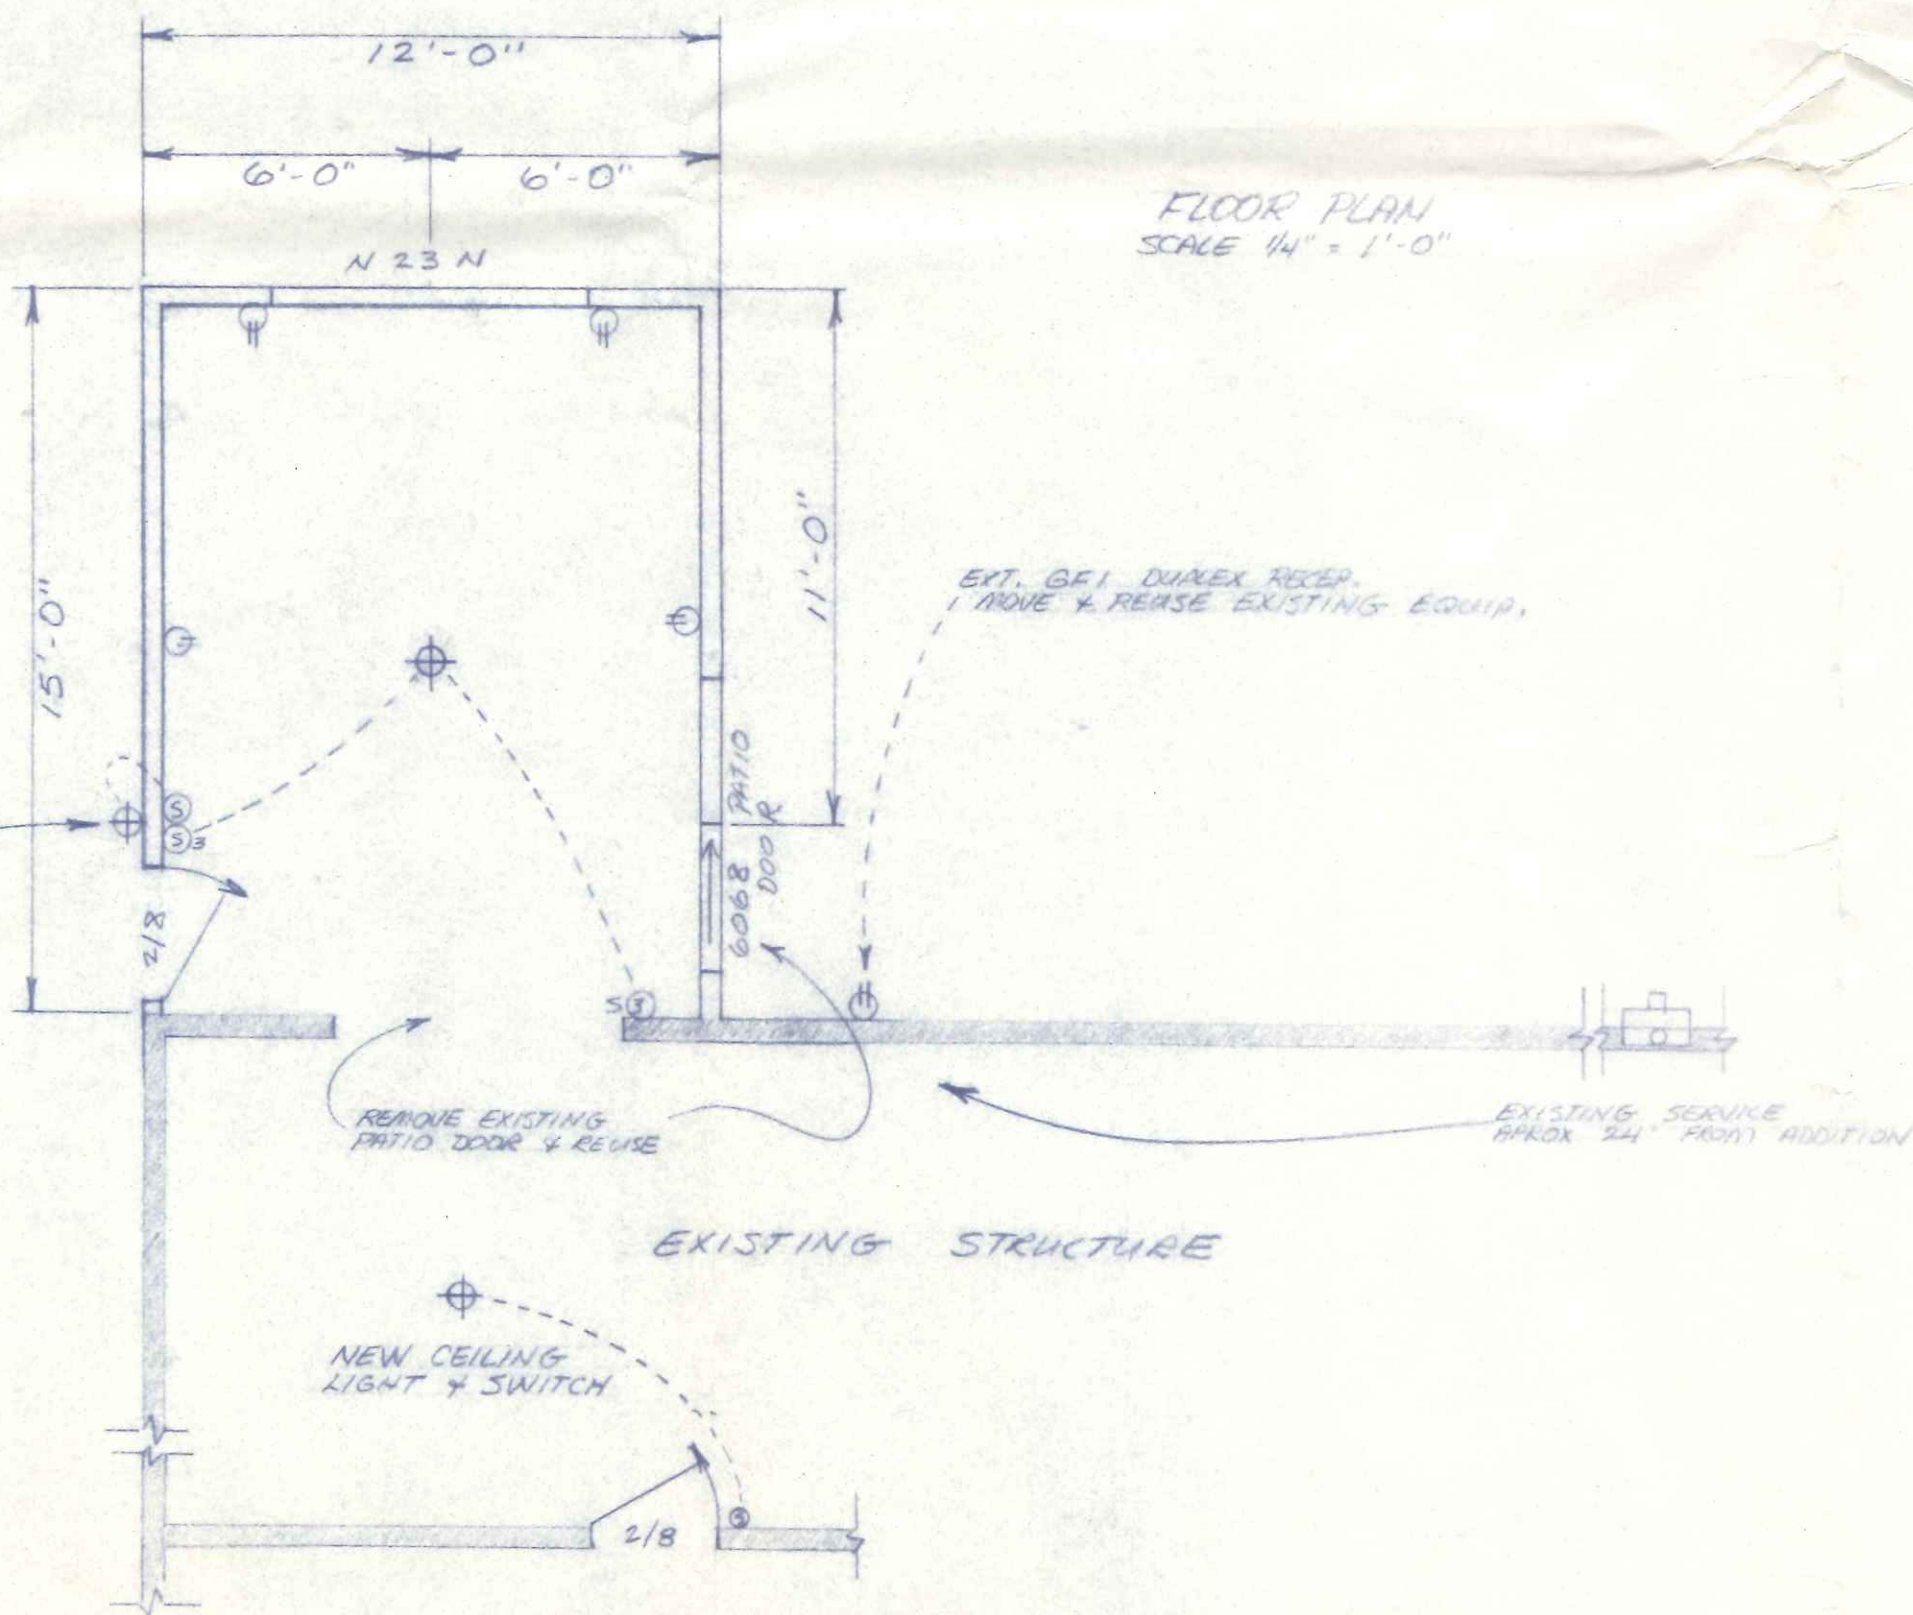

FLOOR PLAN  
SCALE 1/4" = 1'-0"

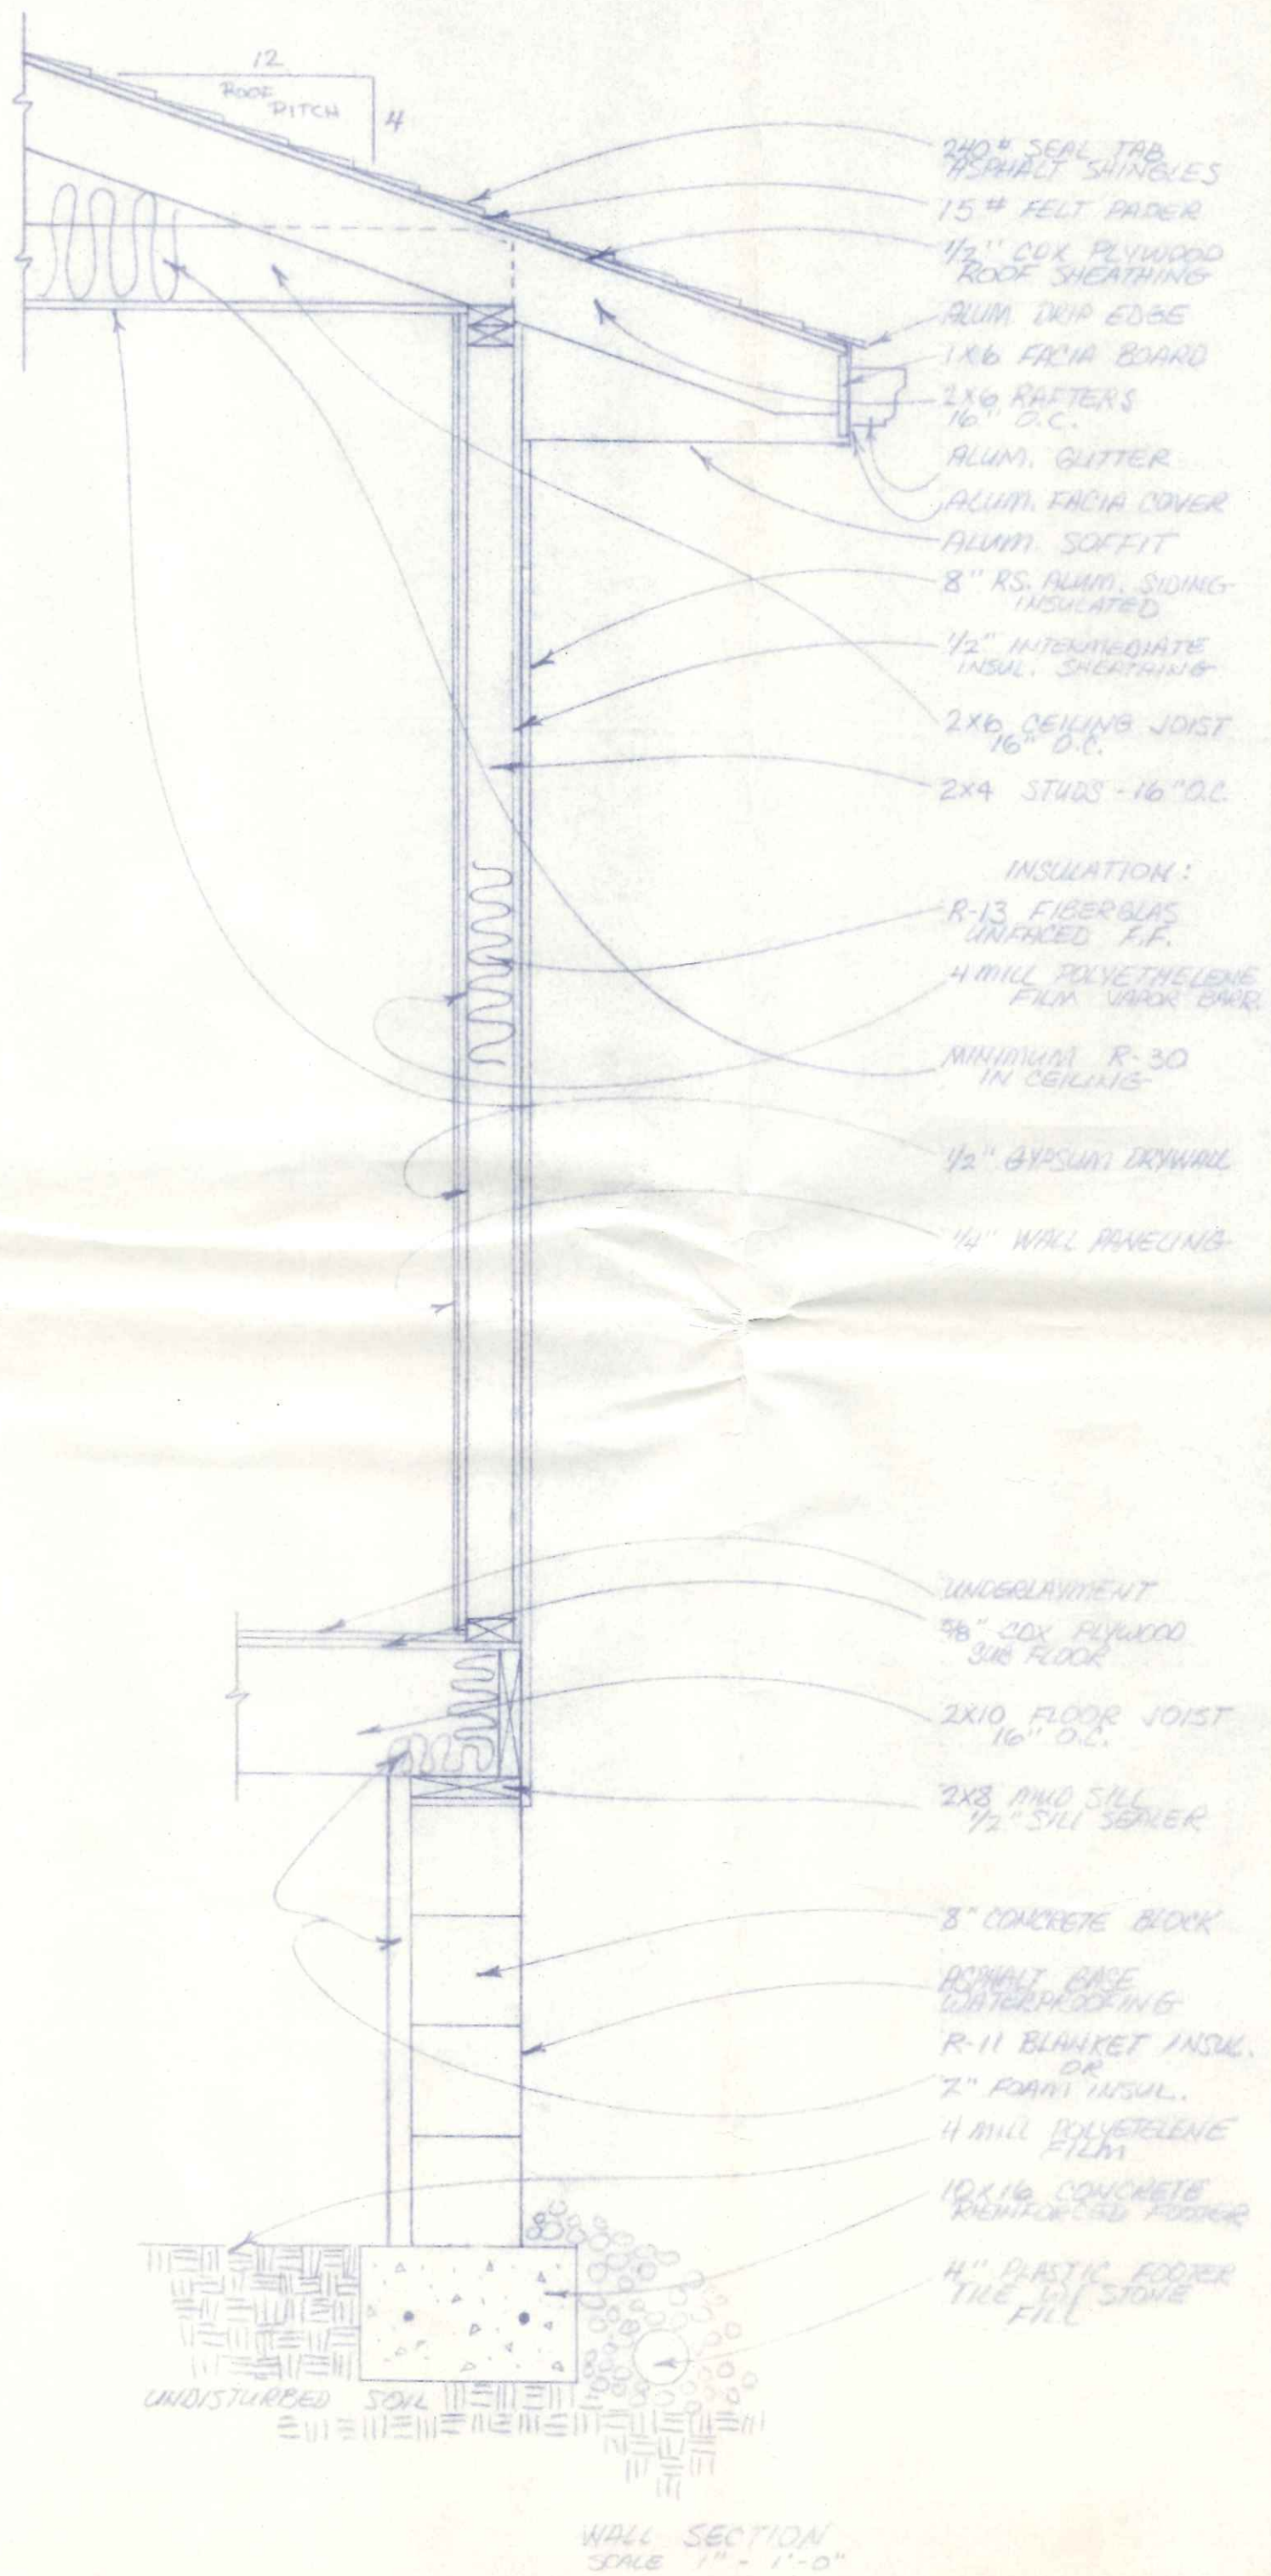

WALL SECTION  
SCALE 1" = 1'-0"

**BAUGSEN** LUMBER COMPANY INCORPORATED

NAPOLEON, OHIO

MR & MRS. ROGER EITZMAN

745 STRONG ST.

NAPOLEON, OHIO

PLOT PLAN

FLOOR PLAN

WALL SECTION

2