
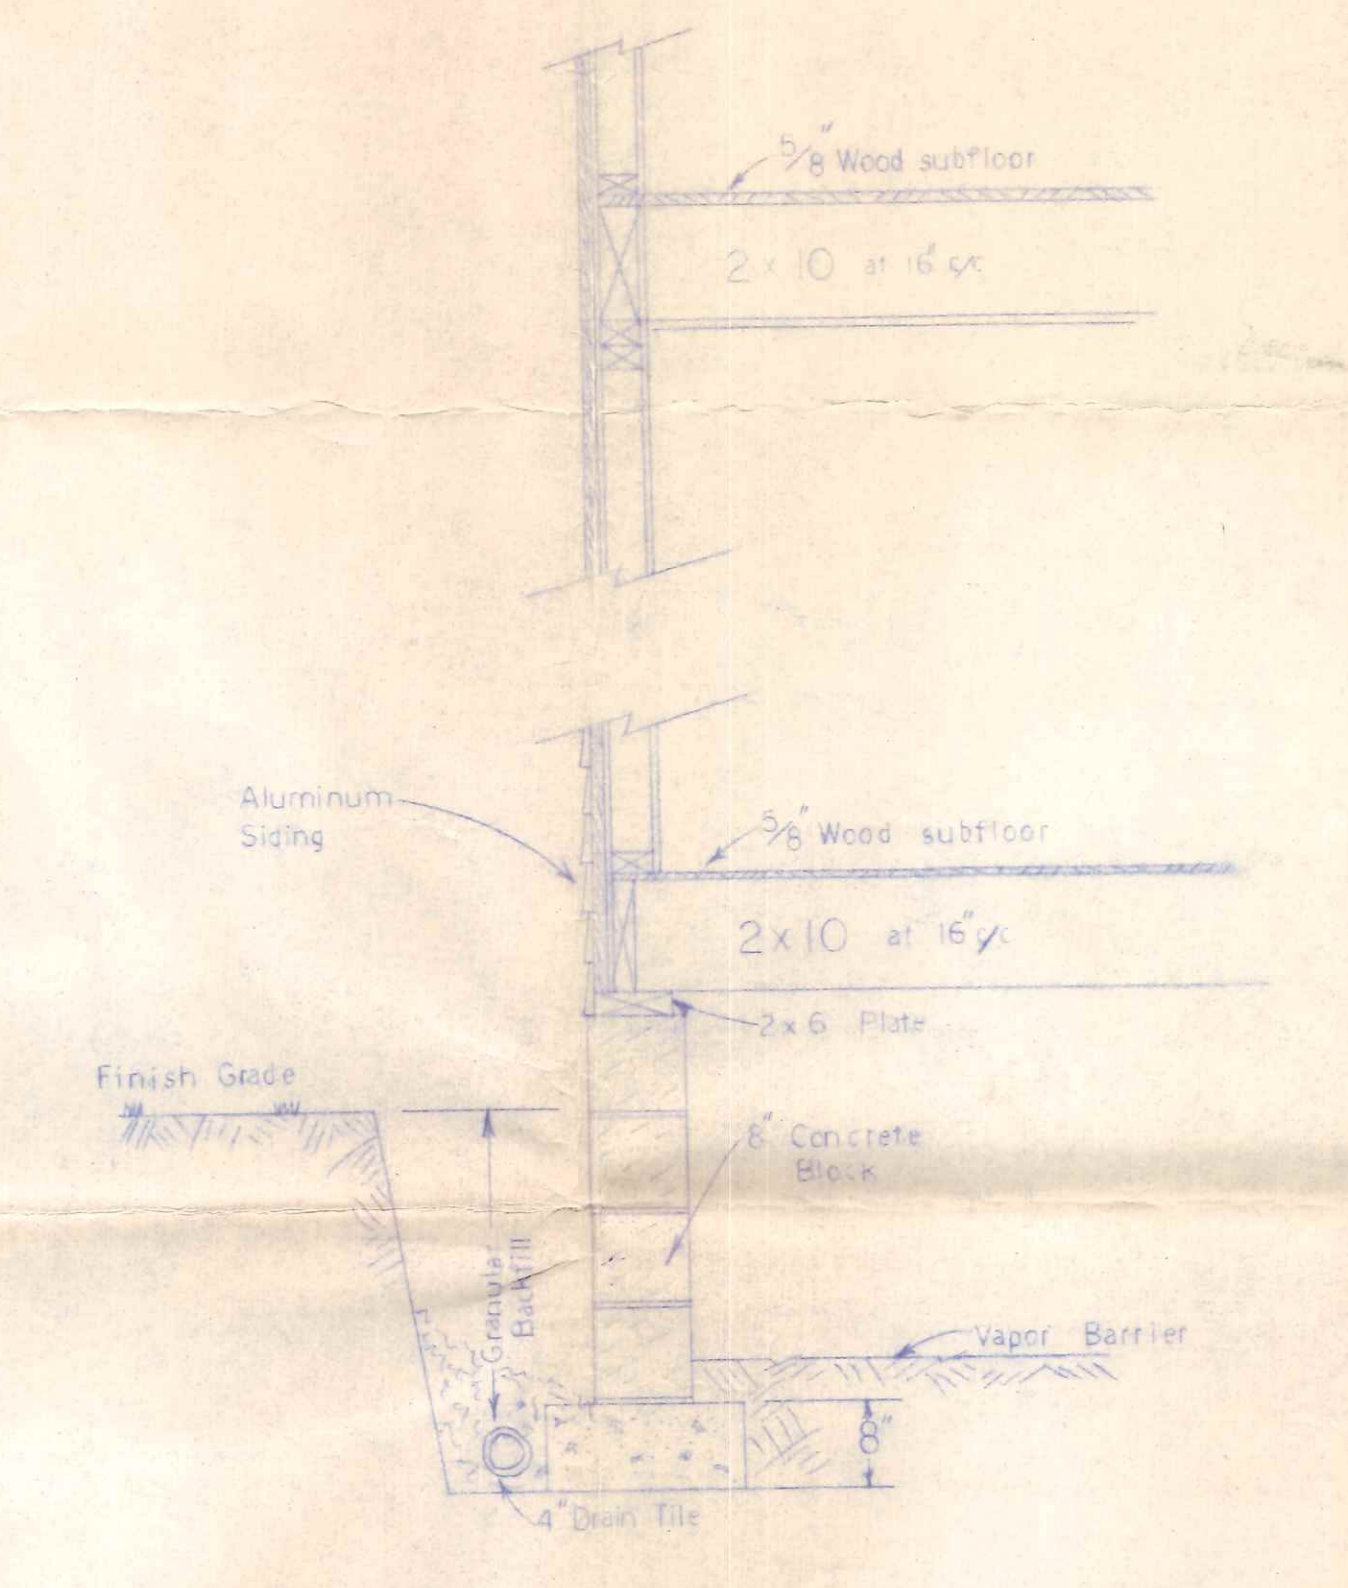
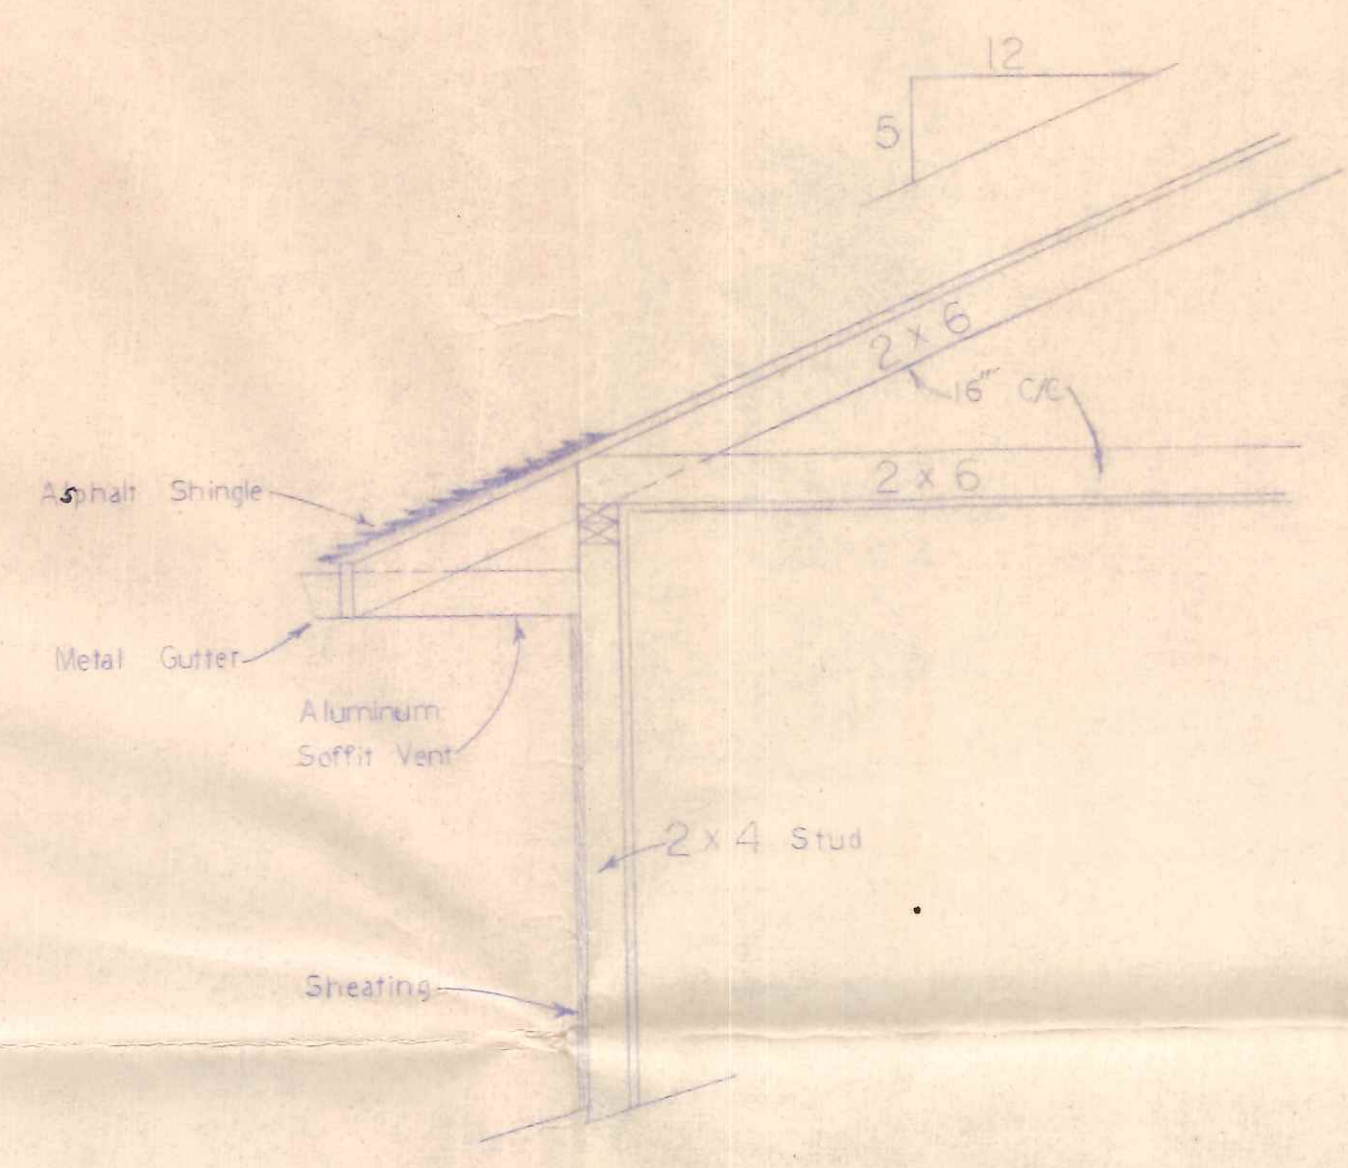
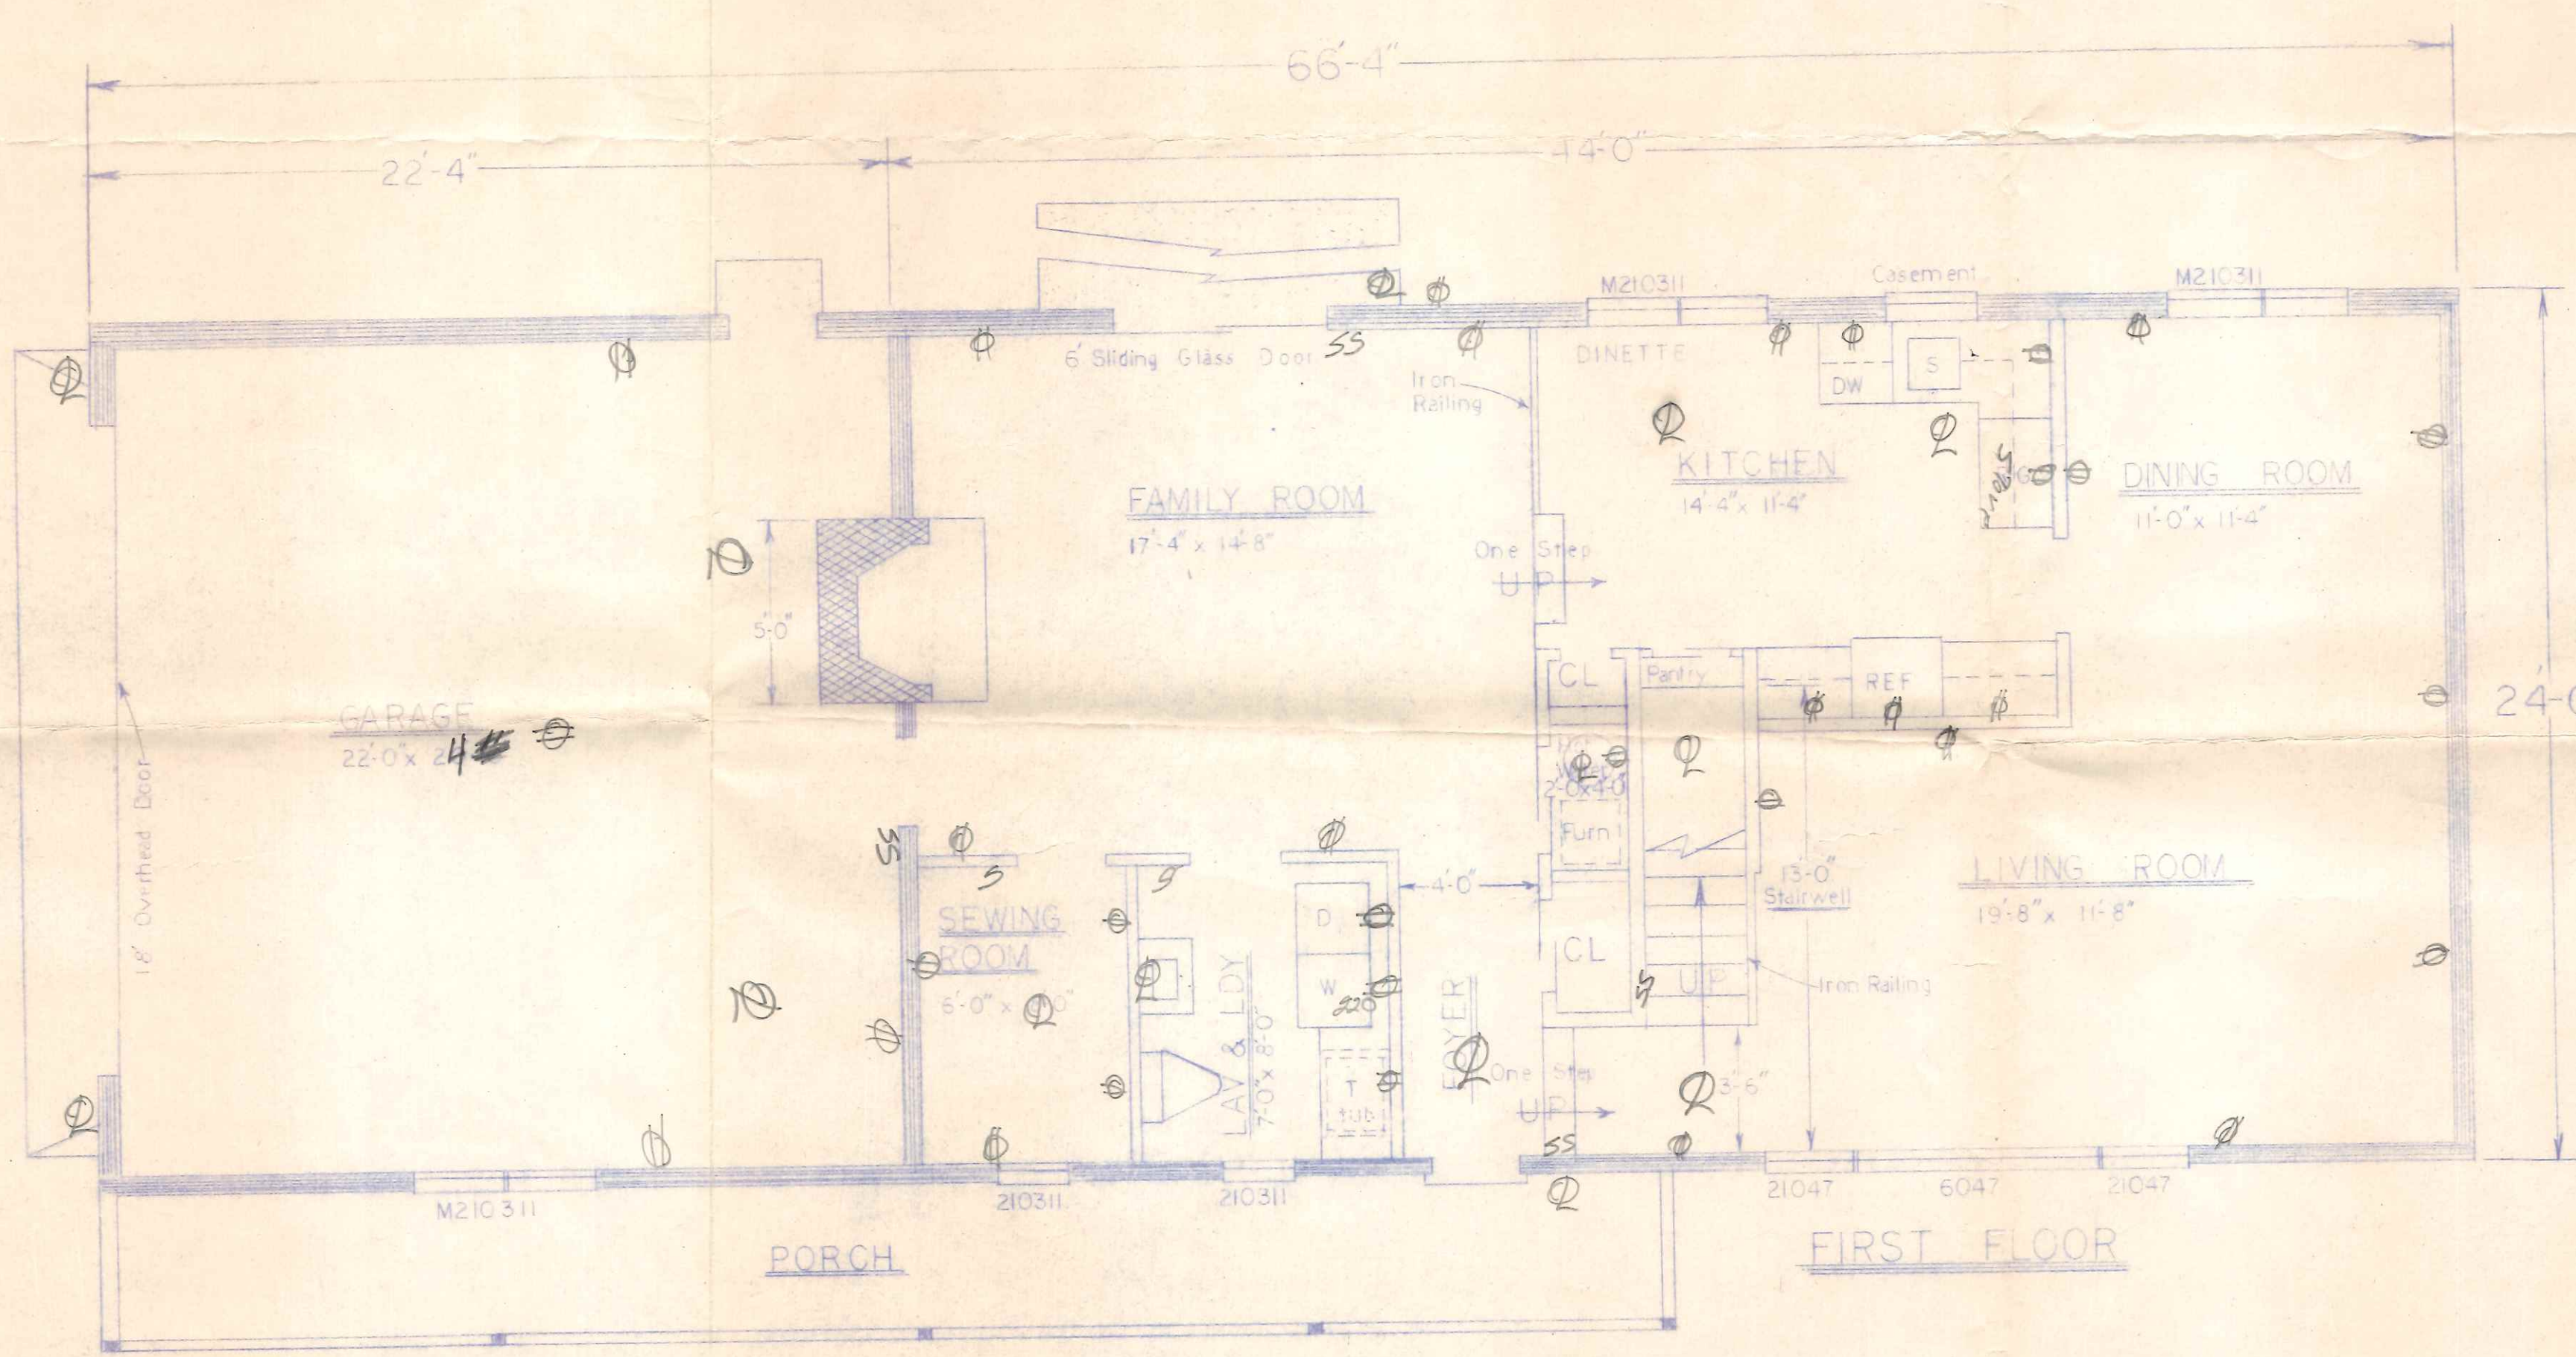


1056 SQ FT - 1<sup>st</sup> FLOOR  
 1164 SQ FT - 2<sup>nd</sup> FLOOR  
 535 SQ FT - GARAGE

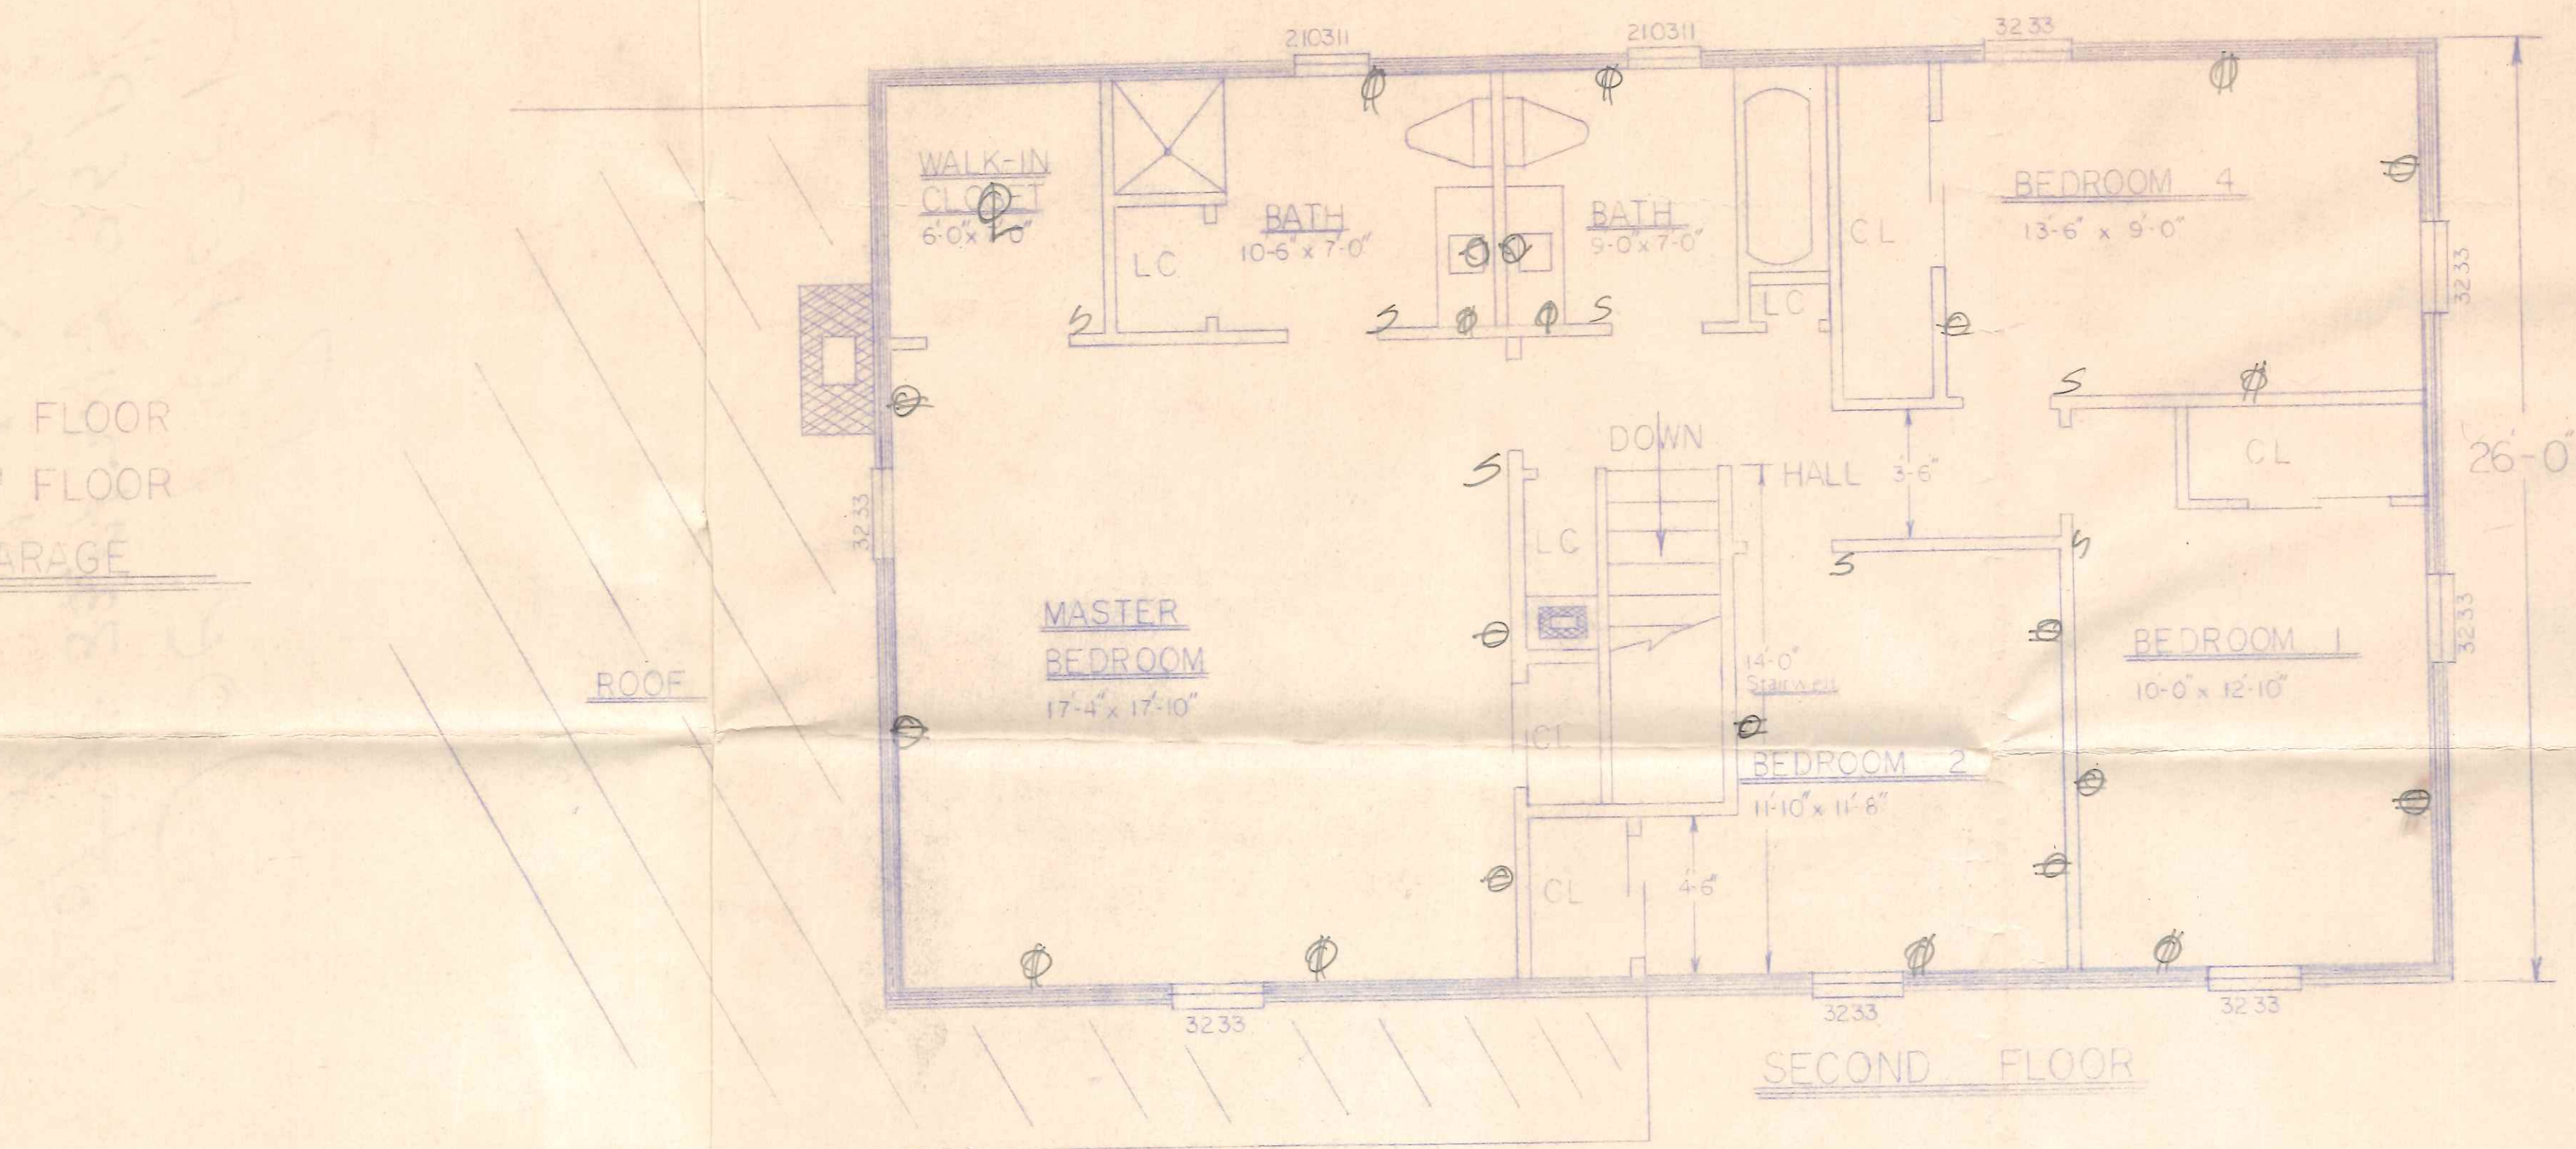

WALL SECTION DETAIL  
 3/4" = 1'-0"

FLOORPLAN by PENDERGRAFT'S		
SCALE: 1/4" = 1'-0"	APPROVED BY: JOE	DRAWN BY: J & J
DATE: 3-1-73		REVISED:
8571 STRONG NAPOLEON, OHIO		
BECK'S CONSTRUCTION		DRAWING NUMBER