


NEW ADDITION

ROB SHANKS BUILDER
 NAPOLEON OHIO

WINDOW & DOOR SCHEDULE

A+	GLIDING WINDOW	4'-0" x 4'-0"
B	" "	3'-0" x 3'-0"
C	" DOOR	6'-10 1/2" x 6'-0"
D	BIRCH DOOR	2'-6" x 6'-8"
E	AWNING WINDOW	2'-11 1/2" x 1'-8 1/2"

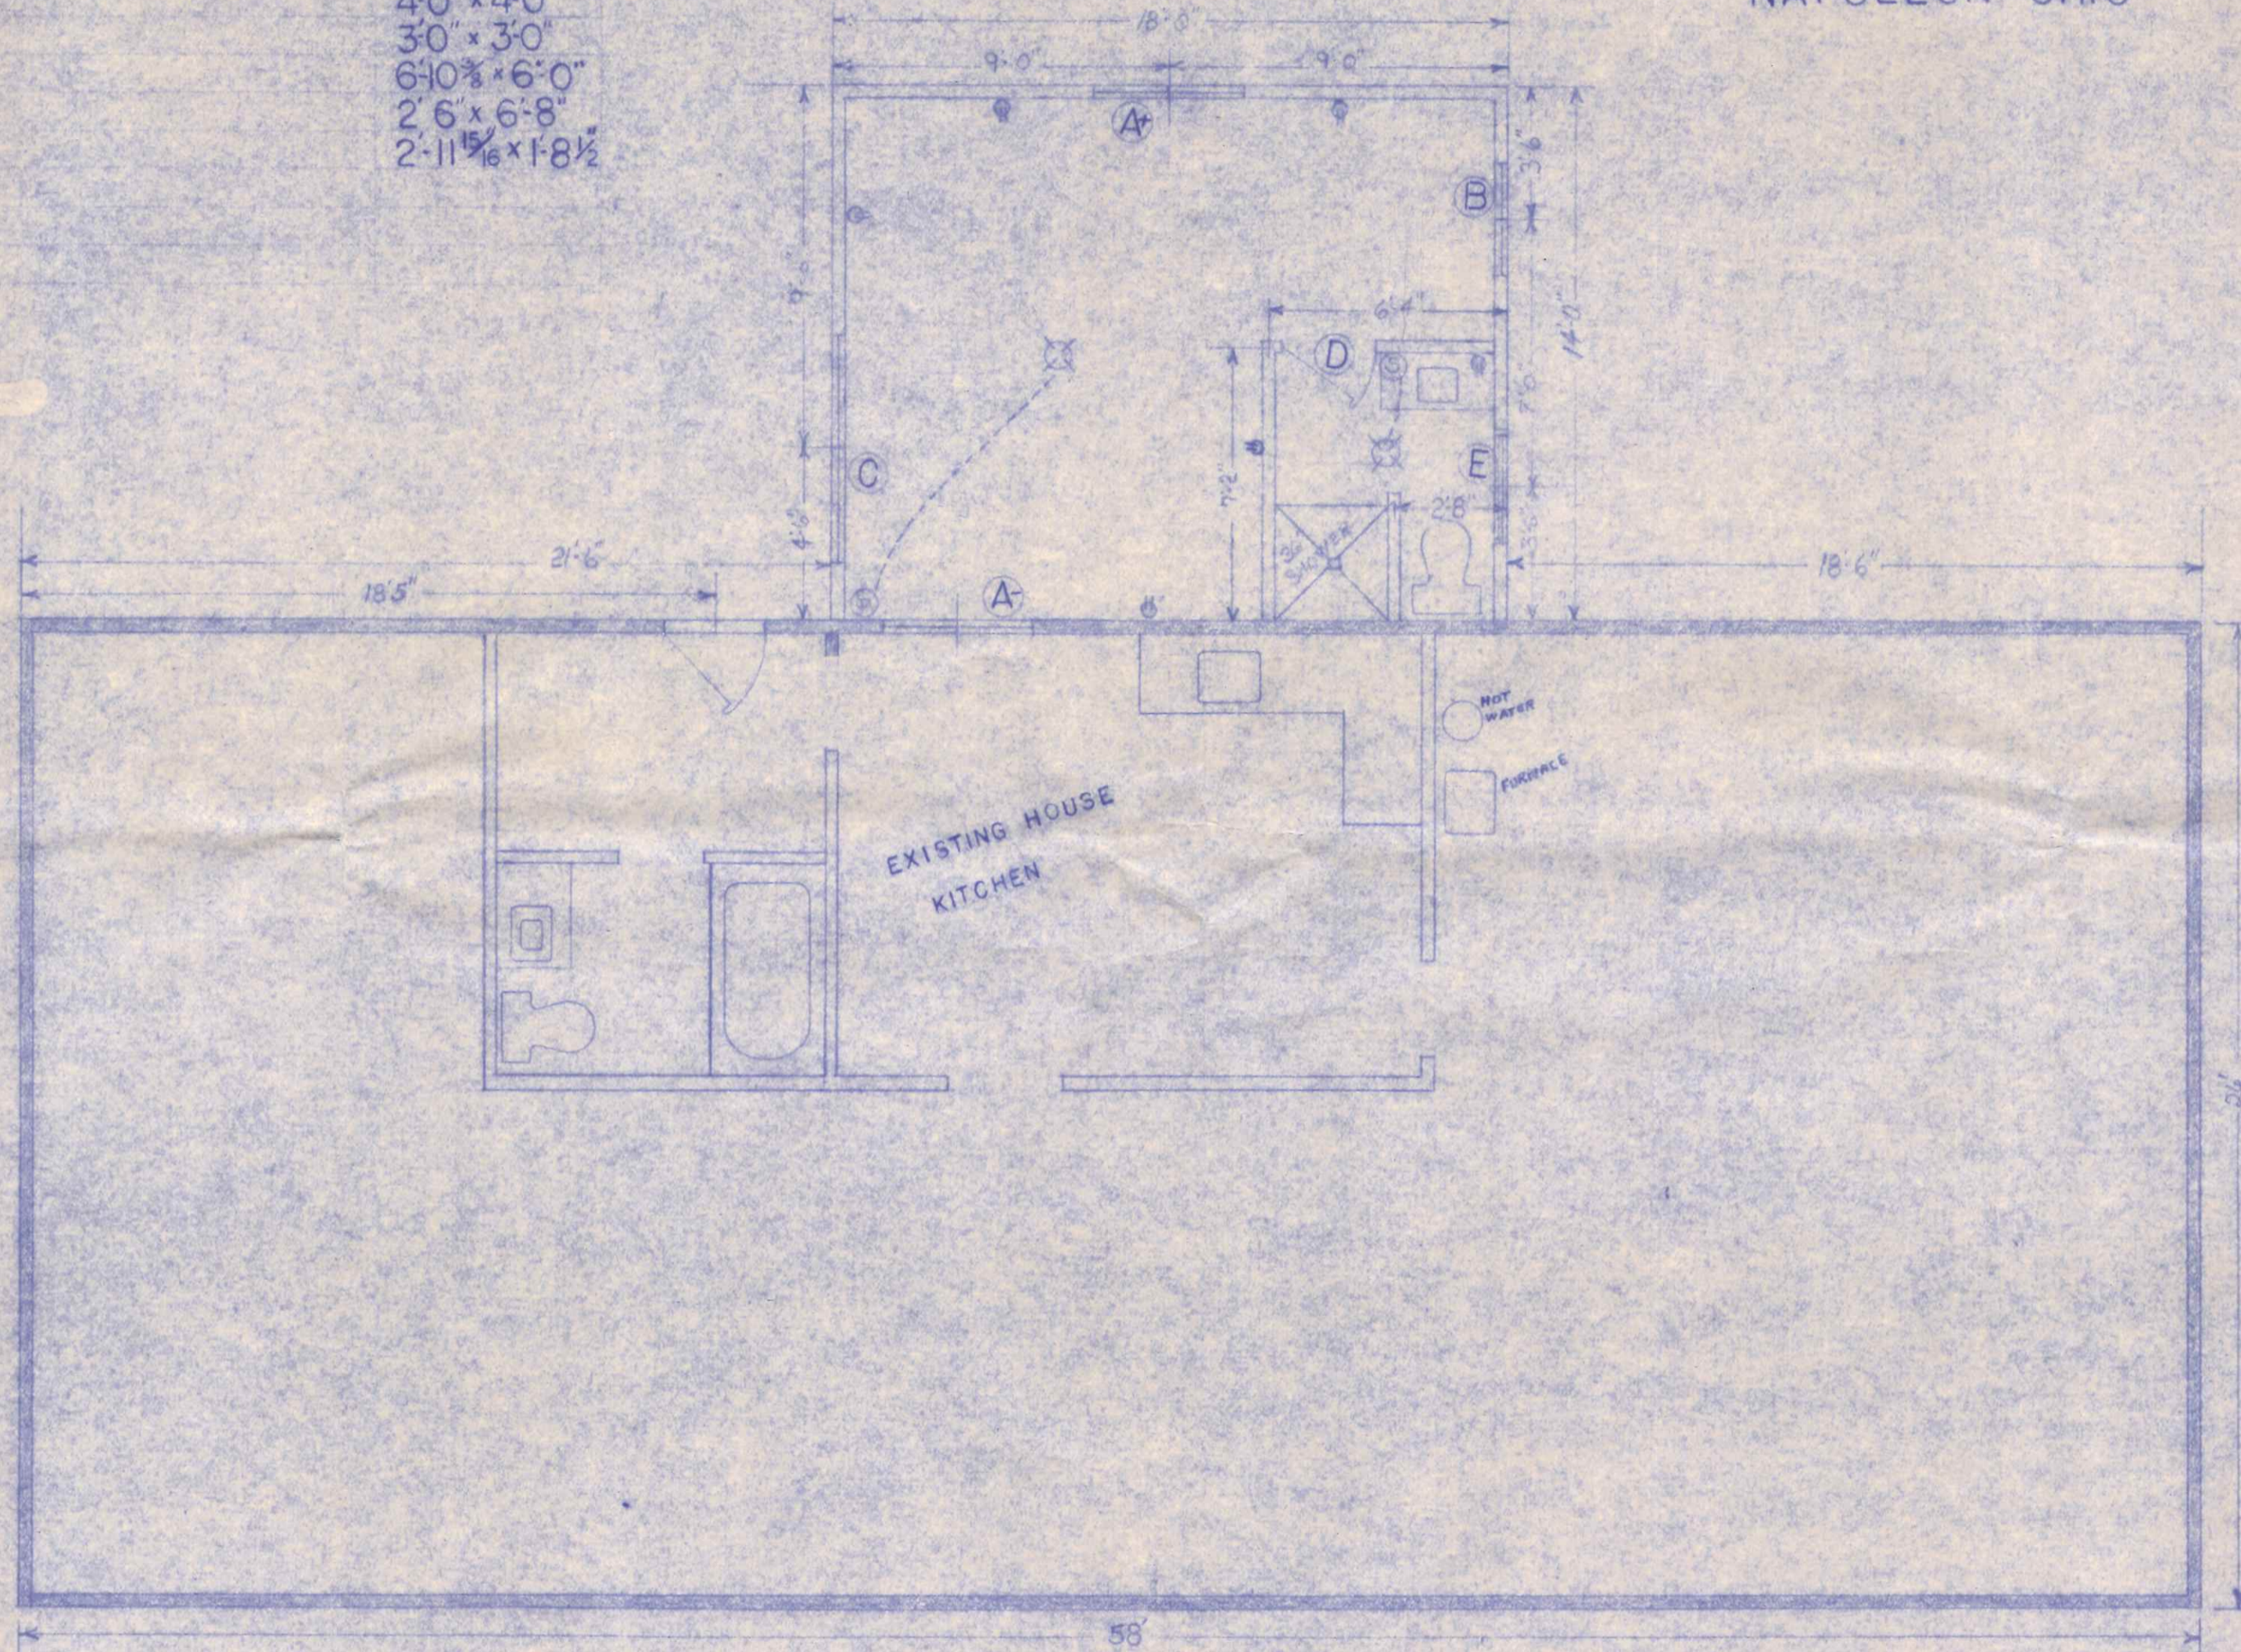






NOTE: REMOVE WINDOW A- AND REPLACE
 WITH CASED DOORWAY
 SHADED AREA - EXISTING HOUSE

FLOOR PLAN
 SCALE 1/4" = 1'

1125
 Sycamore

ROB SHANKS BUILDER
NAPOLEON OHIO

ELEVATIONS
SCALE $\frac{1}{4}'' = 1'$

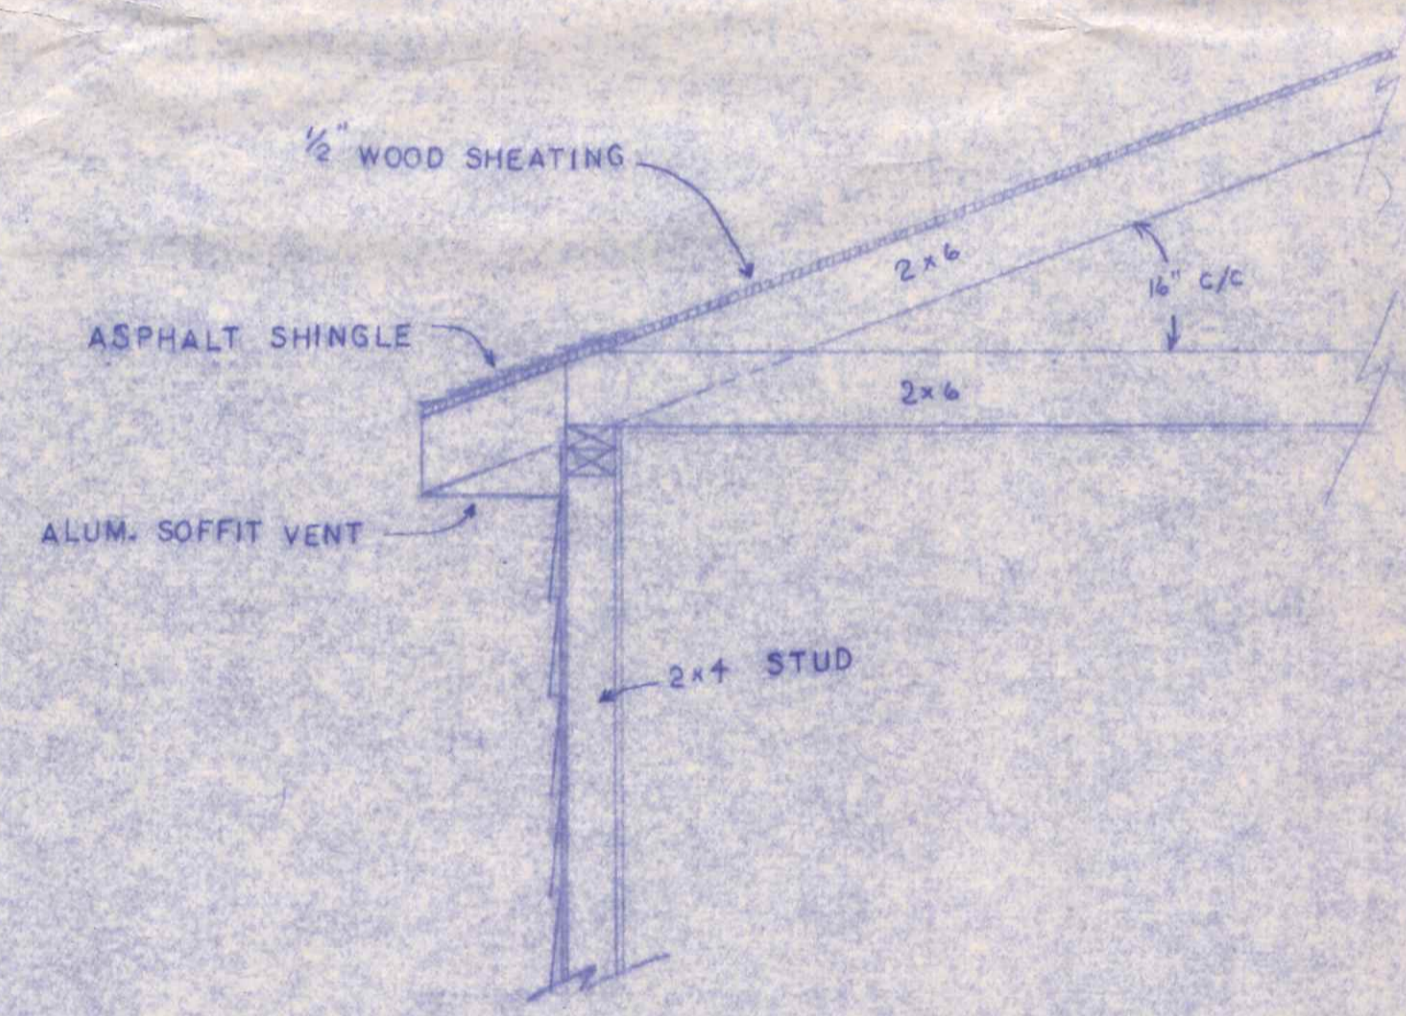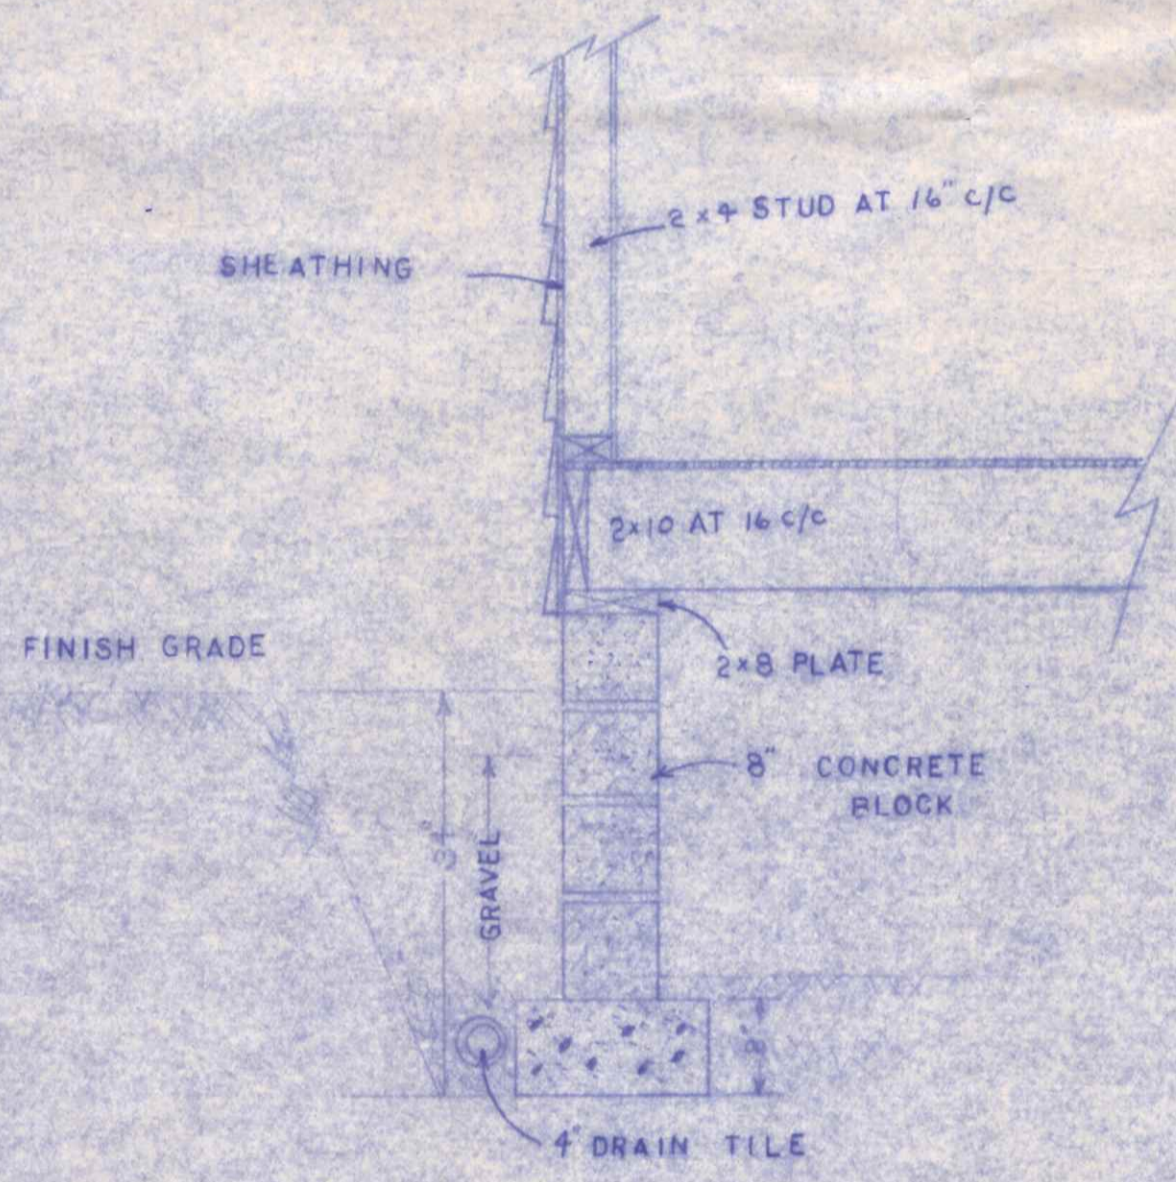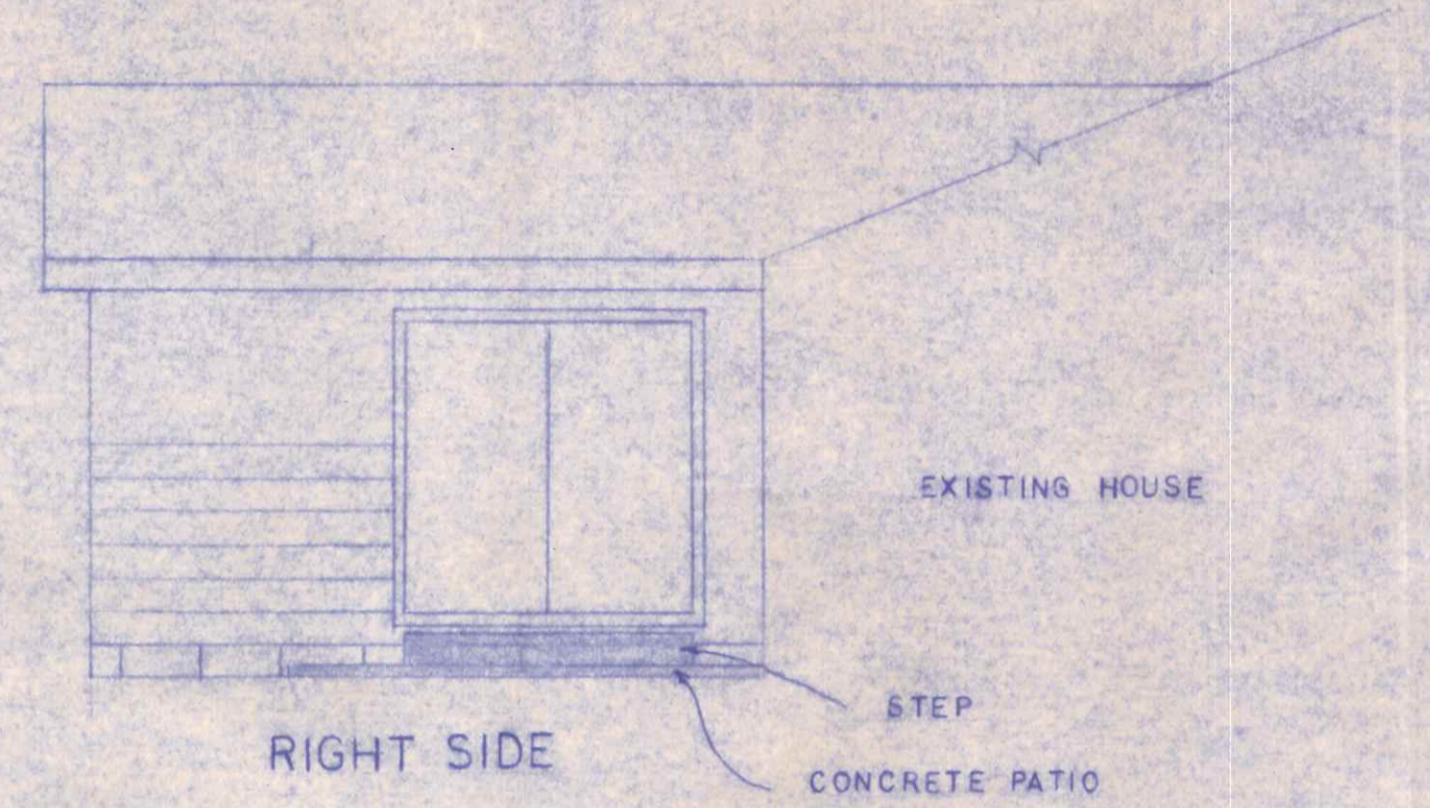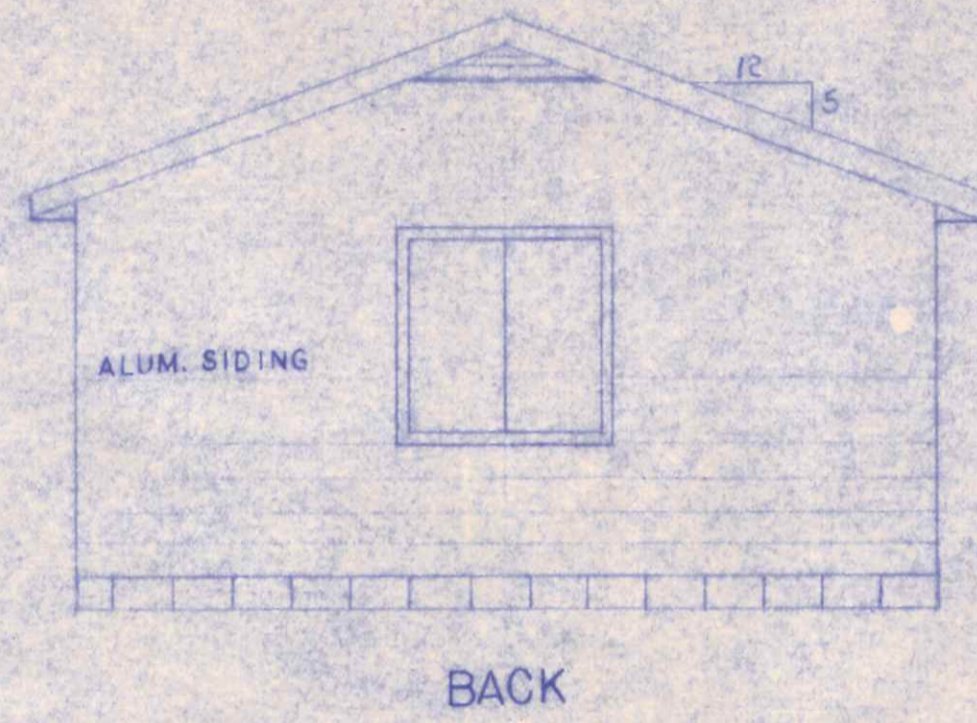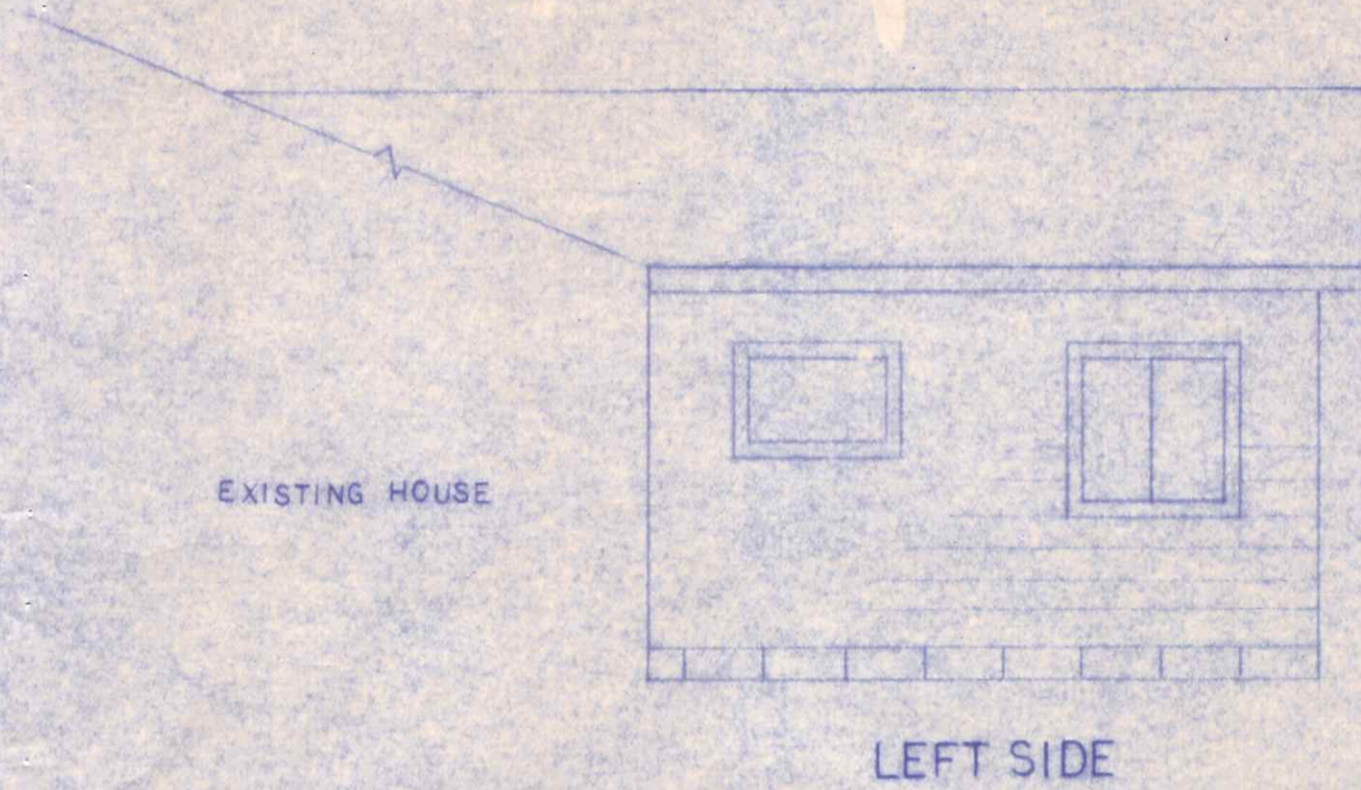

FOUNDATION & WALL SECTION
SCALE $\frac{3}{4}'' = 1'$