
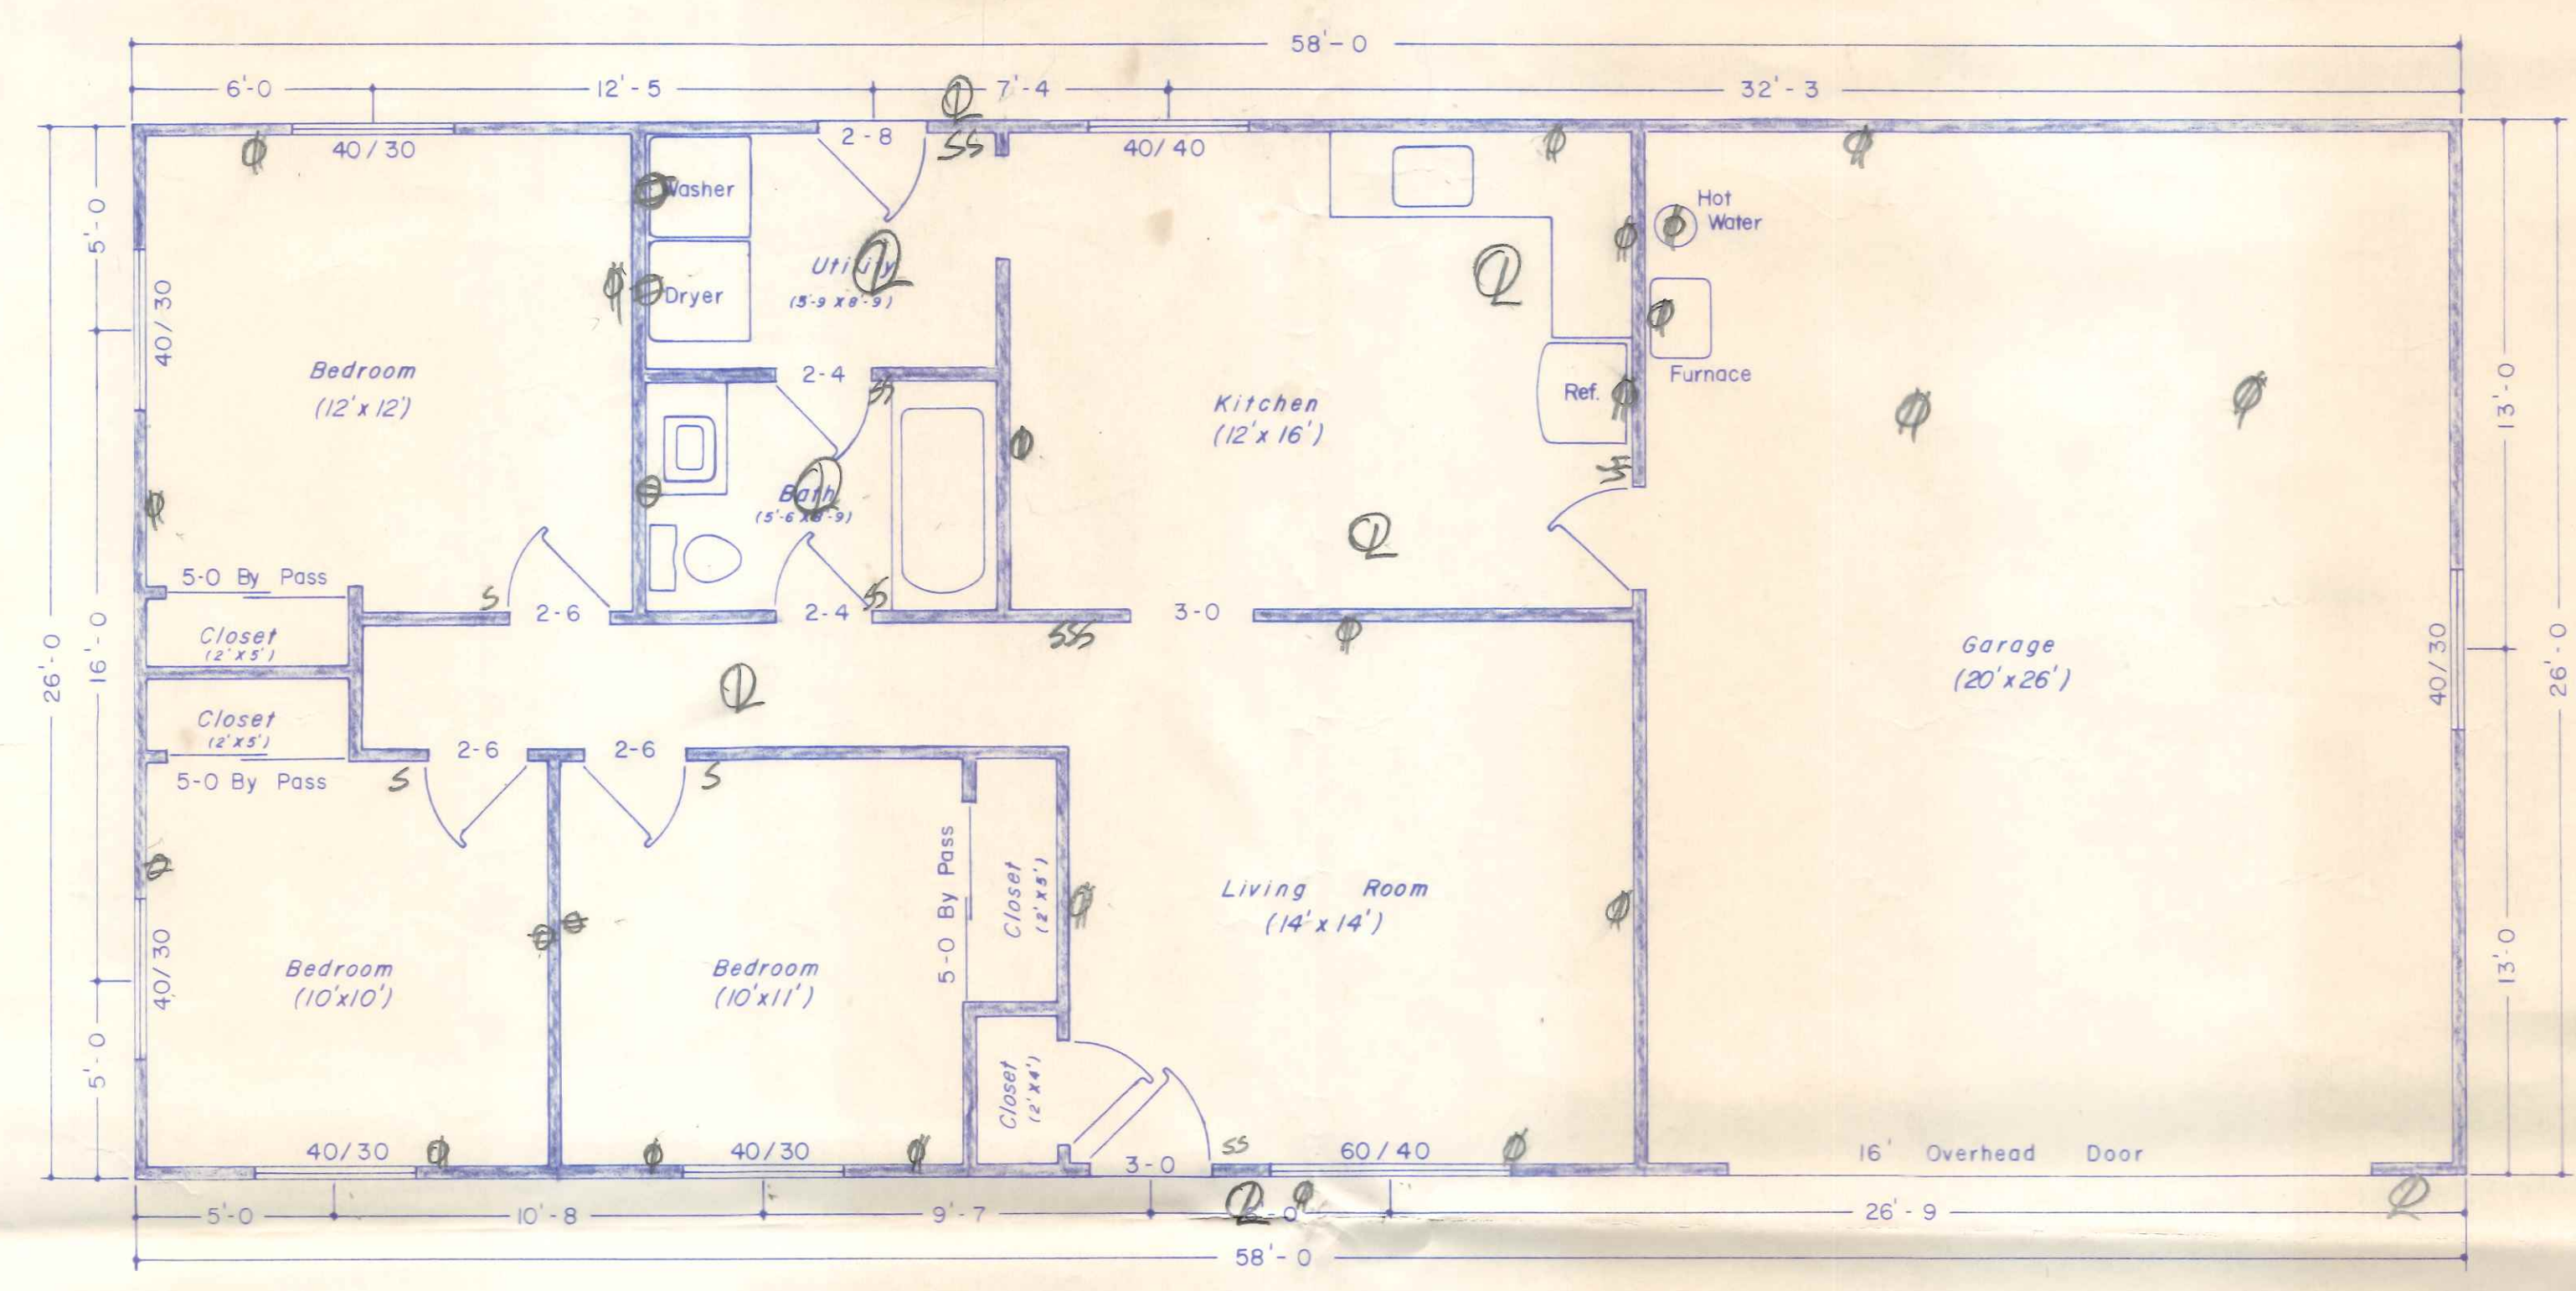


BECK'S CONSTRUCTION
R.R. 3
NAPOLEON, OHIO

1508 Sq. Ft. Gross Area
520 Sq. Ft. Garage Area
988 Sq. Ft. Net Living Area


lots 31-32-33

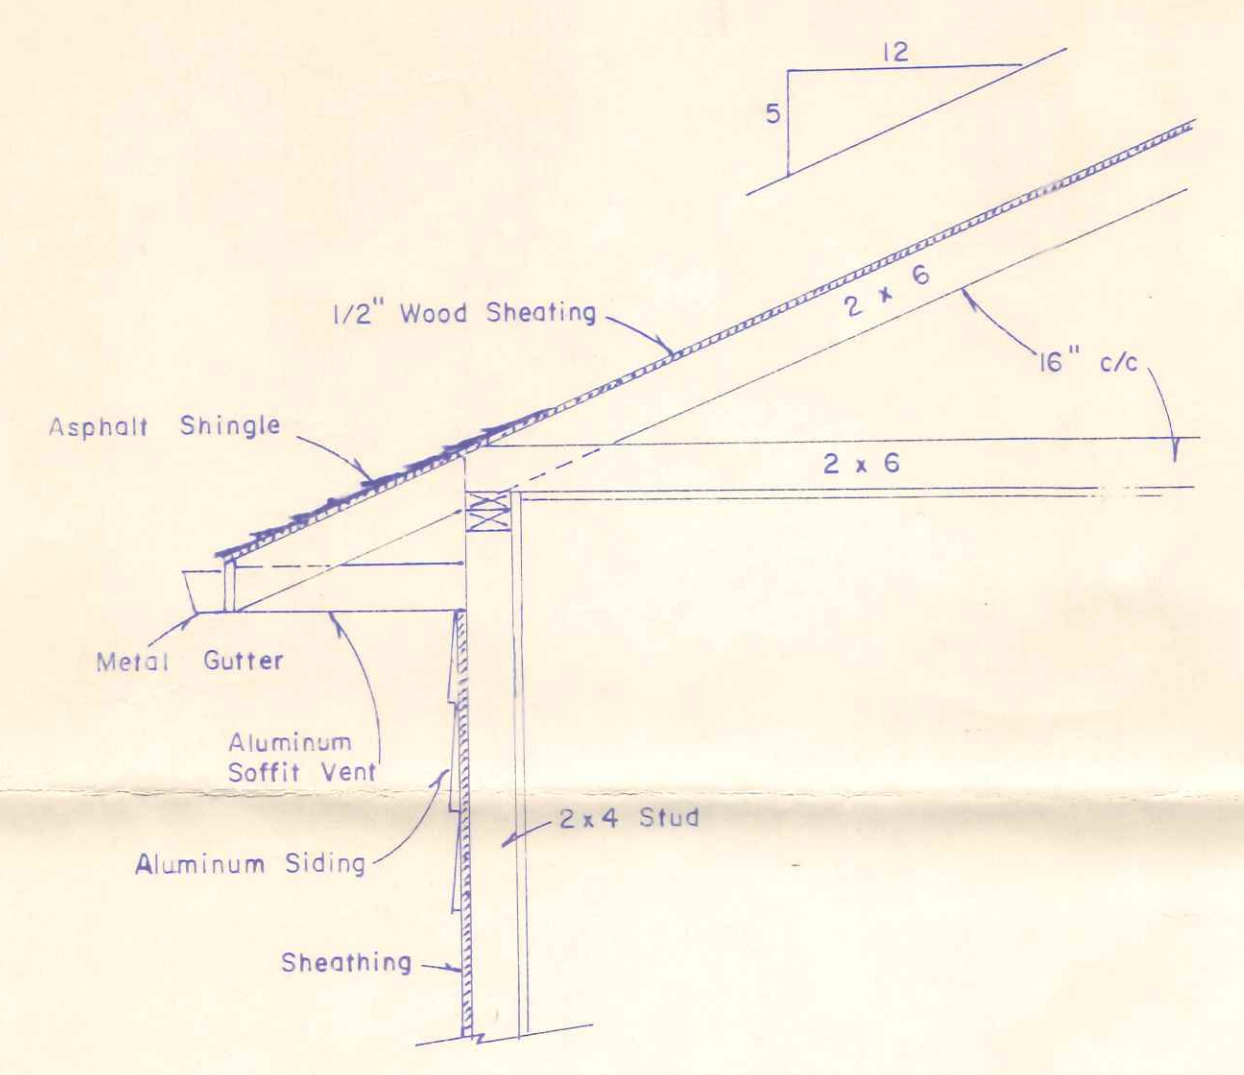

NOTE: Exterior finish brick
Roof pitch 5" in 12"
Roof overhang 2'-8"
Rafter & ceiling joist 2" x 6"
Floor joist 2" x 10"
Subfloor 3/4" plywood
3 1/2"-10" block on 8" x 16" footer

FLOOR PLAN

Scale: 1/4" = 1'-0"

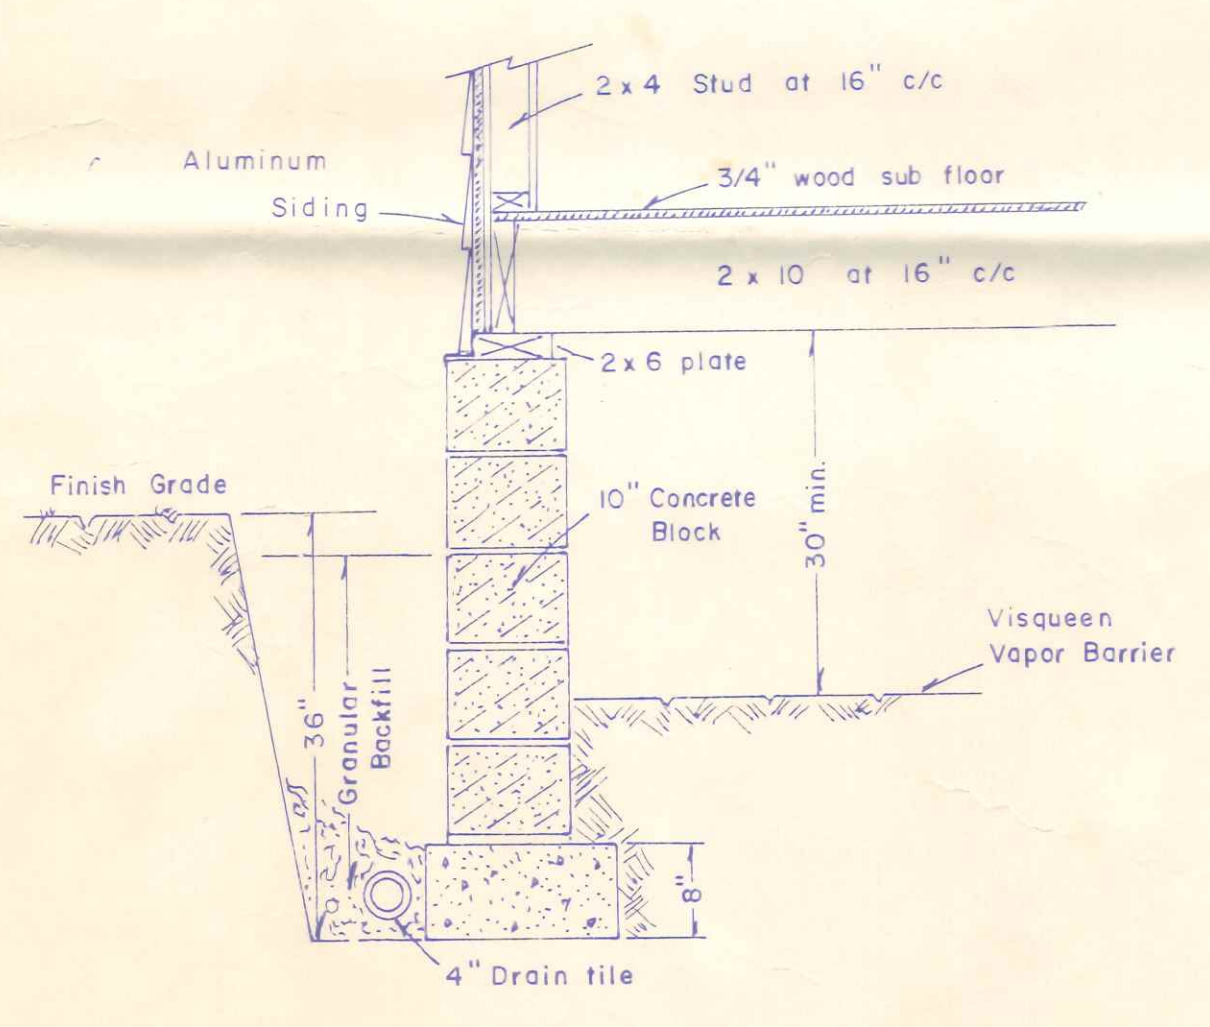

WALL SECTION DETAIL

1/25
Sycamore