

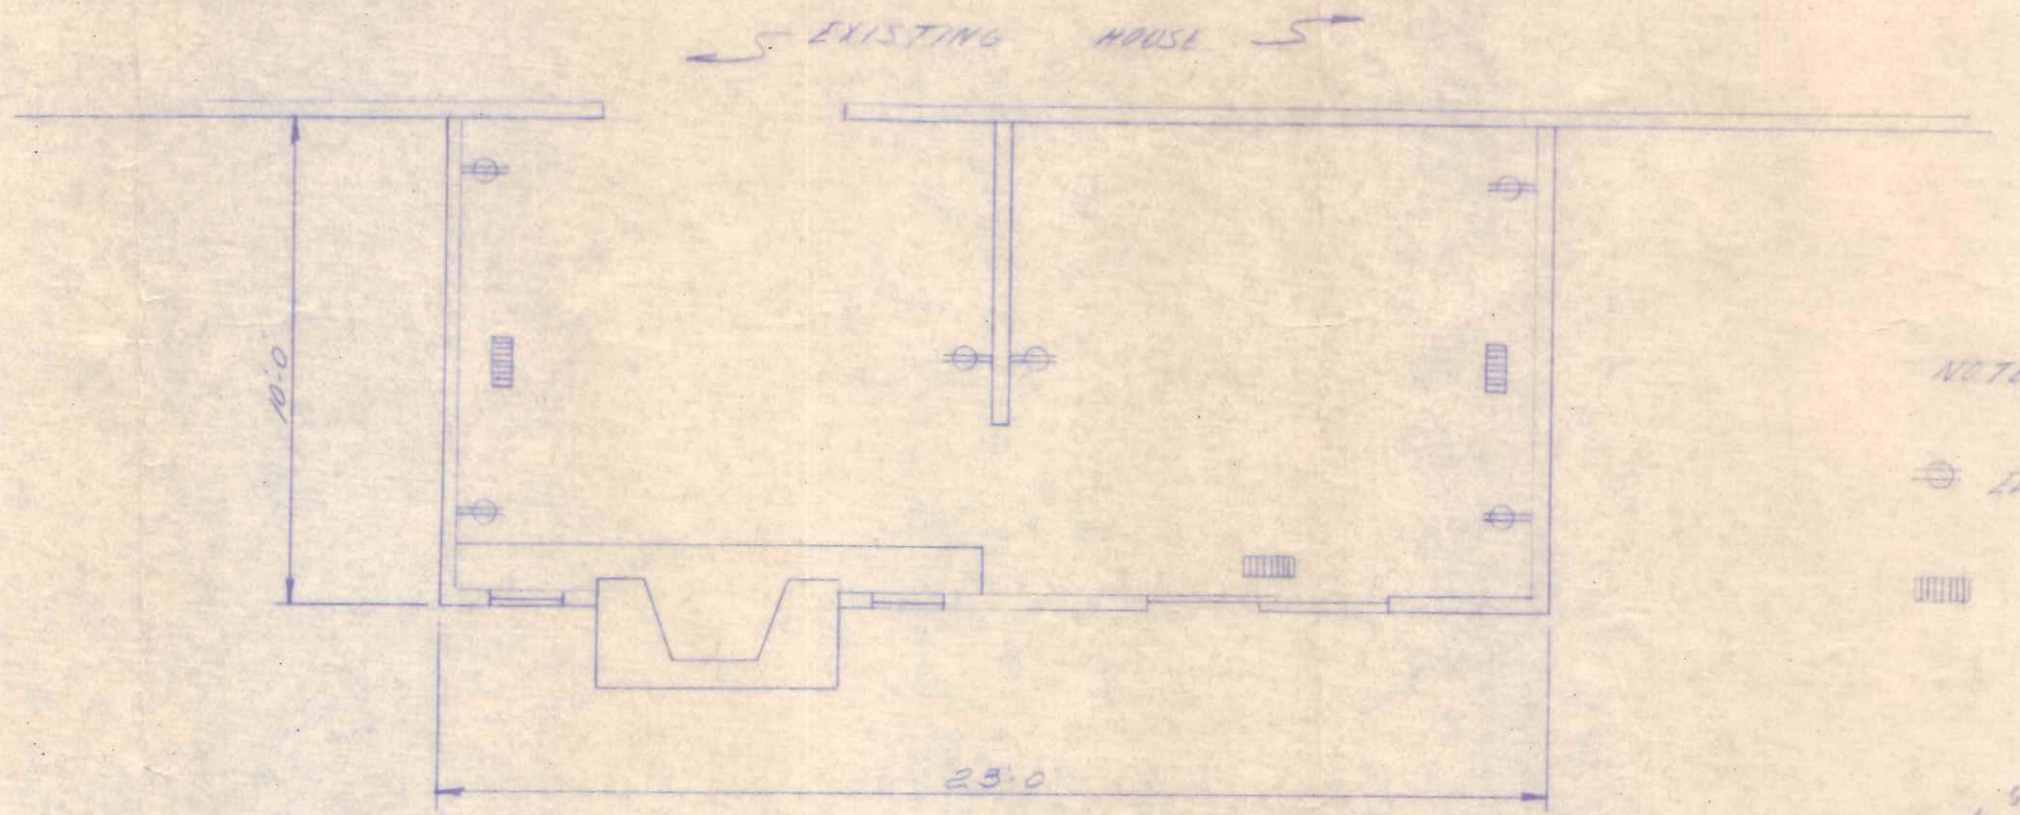


PLOT PLAN  
SCALE: 1" = 30'-0"

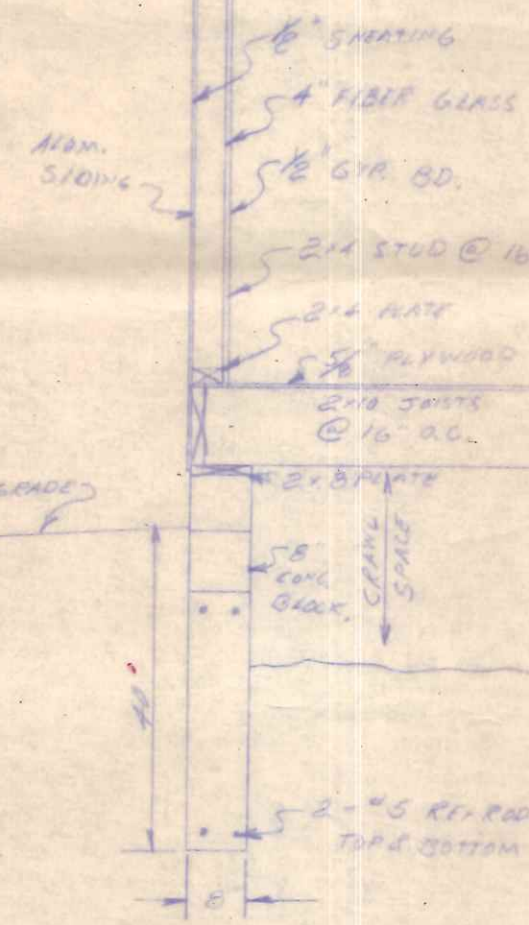


FLOOR PLAN  
SCALE: 1/4" = 1'-0"

- NOTES:
- ⊕ ELECTRICAL
  - ▤ 4" x 10" HOT AIR DUCTS

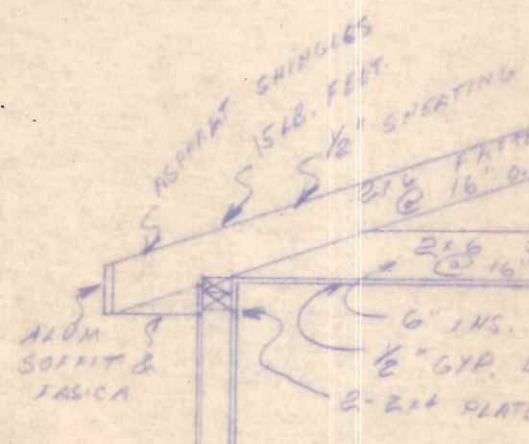

SECTION  
SCALE: 1/2" = 1'-0"

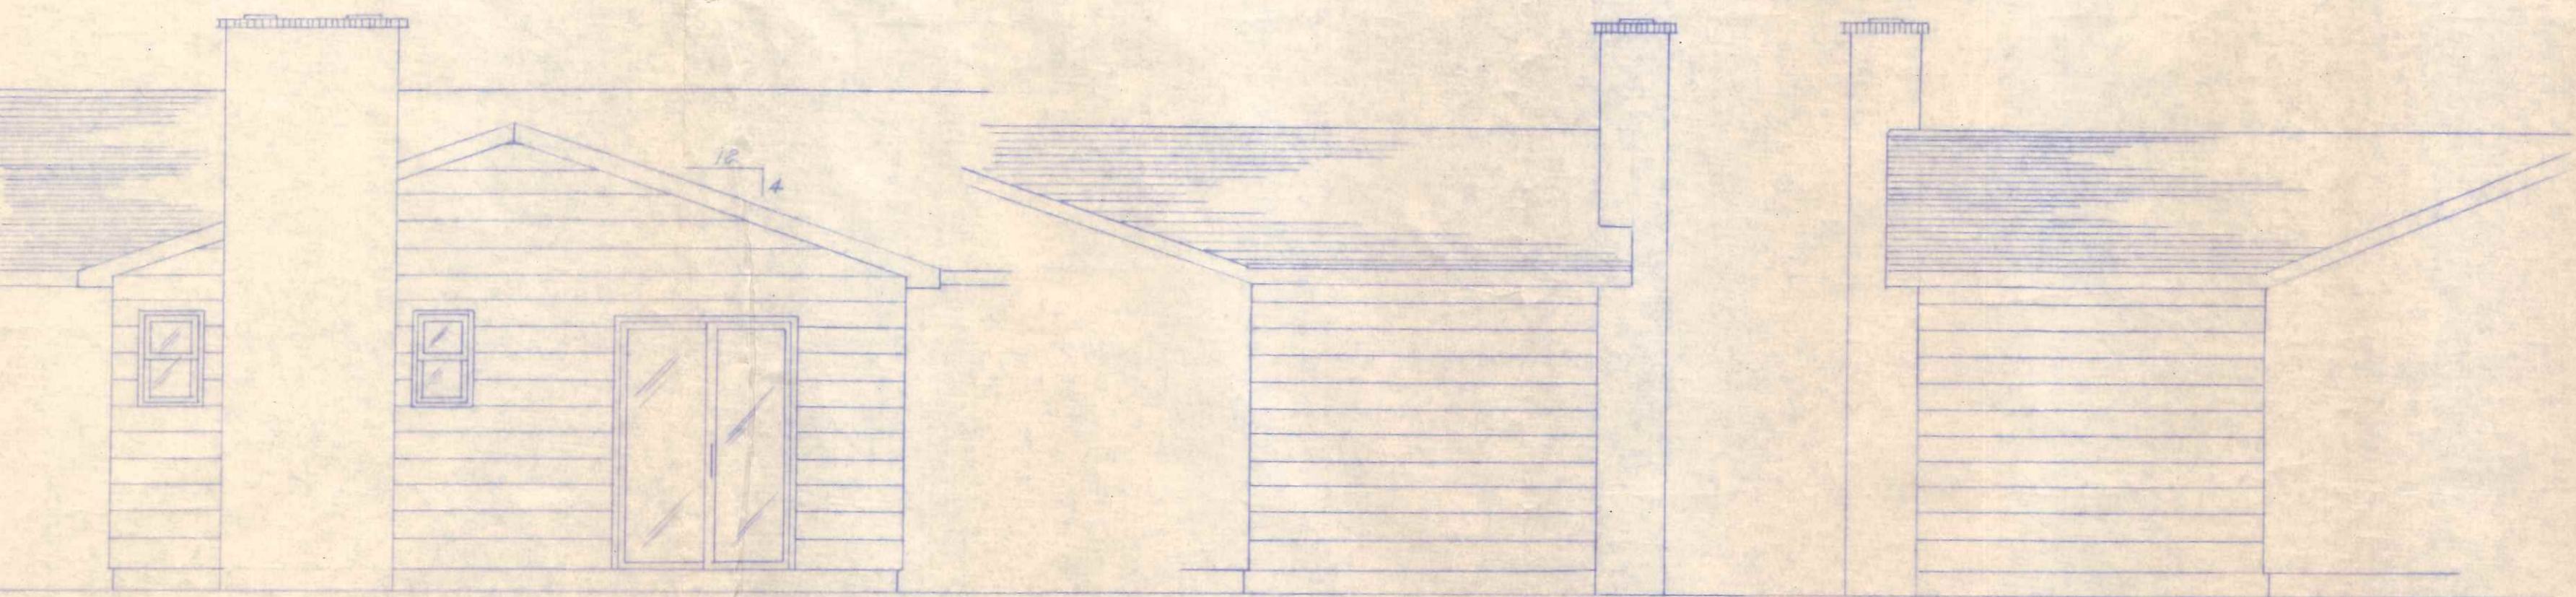

SOUTH

WEST

EAST

ELEVATIONS  
SCALE: 1/4" = 1'-0"

CITY OF NAPOLEON  
BUILDING DEPT.  
Plan Approval  
By *RM* Date 8-1-77

WITH ADDENDUM

205 Sycamore

|                                  |                  |
|----------------------------------|------------------|
| WAUSEON WOODWORKING CO.          |                  |
| DRAWN FOR:<br>MR. STEVE BRUBAKER |                  |
| DRAWN BY:<br>TIM MILLER          | DATE:<br>7-25-77 |