



FOUNDATION PLAN SCALE 1/4" = 1'-0"

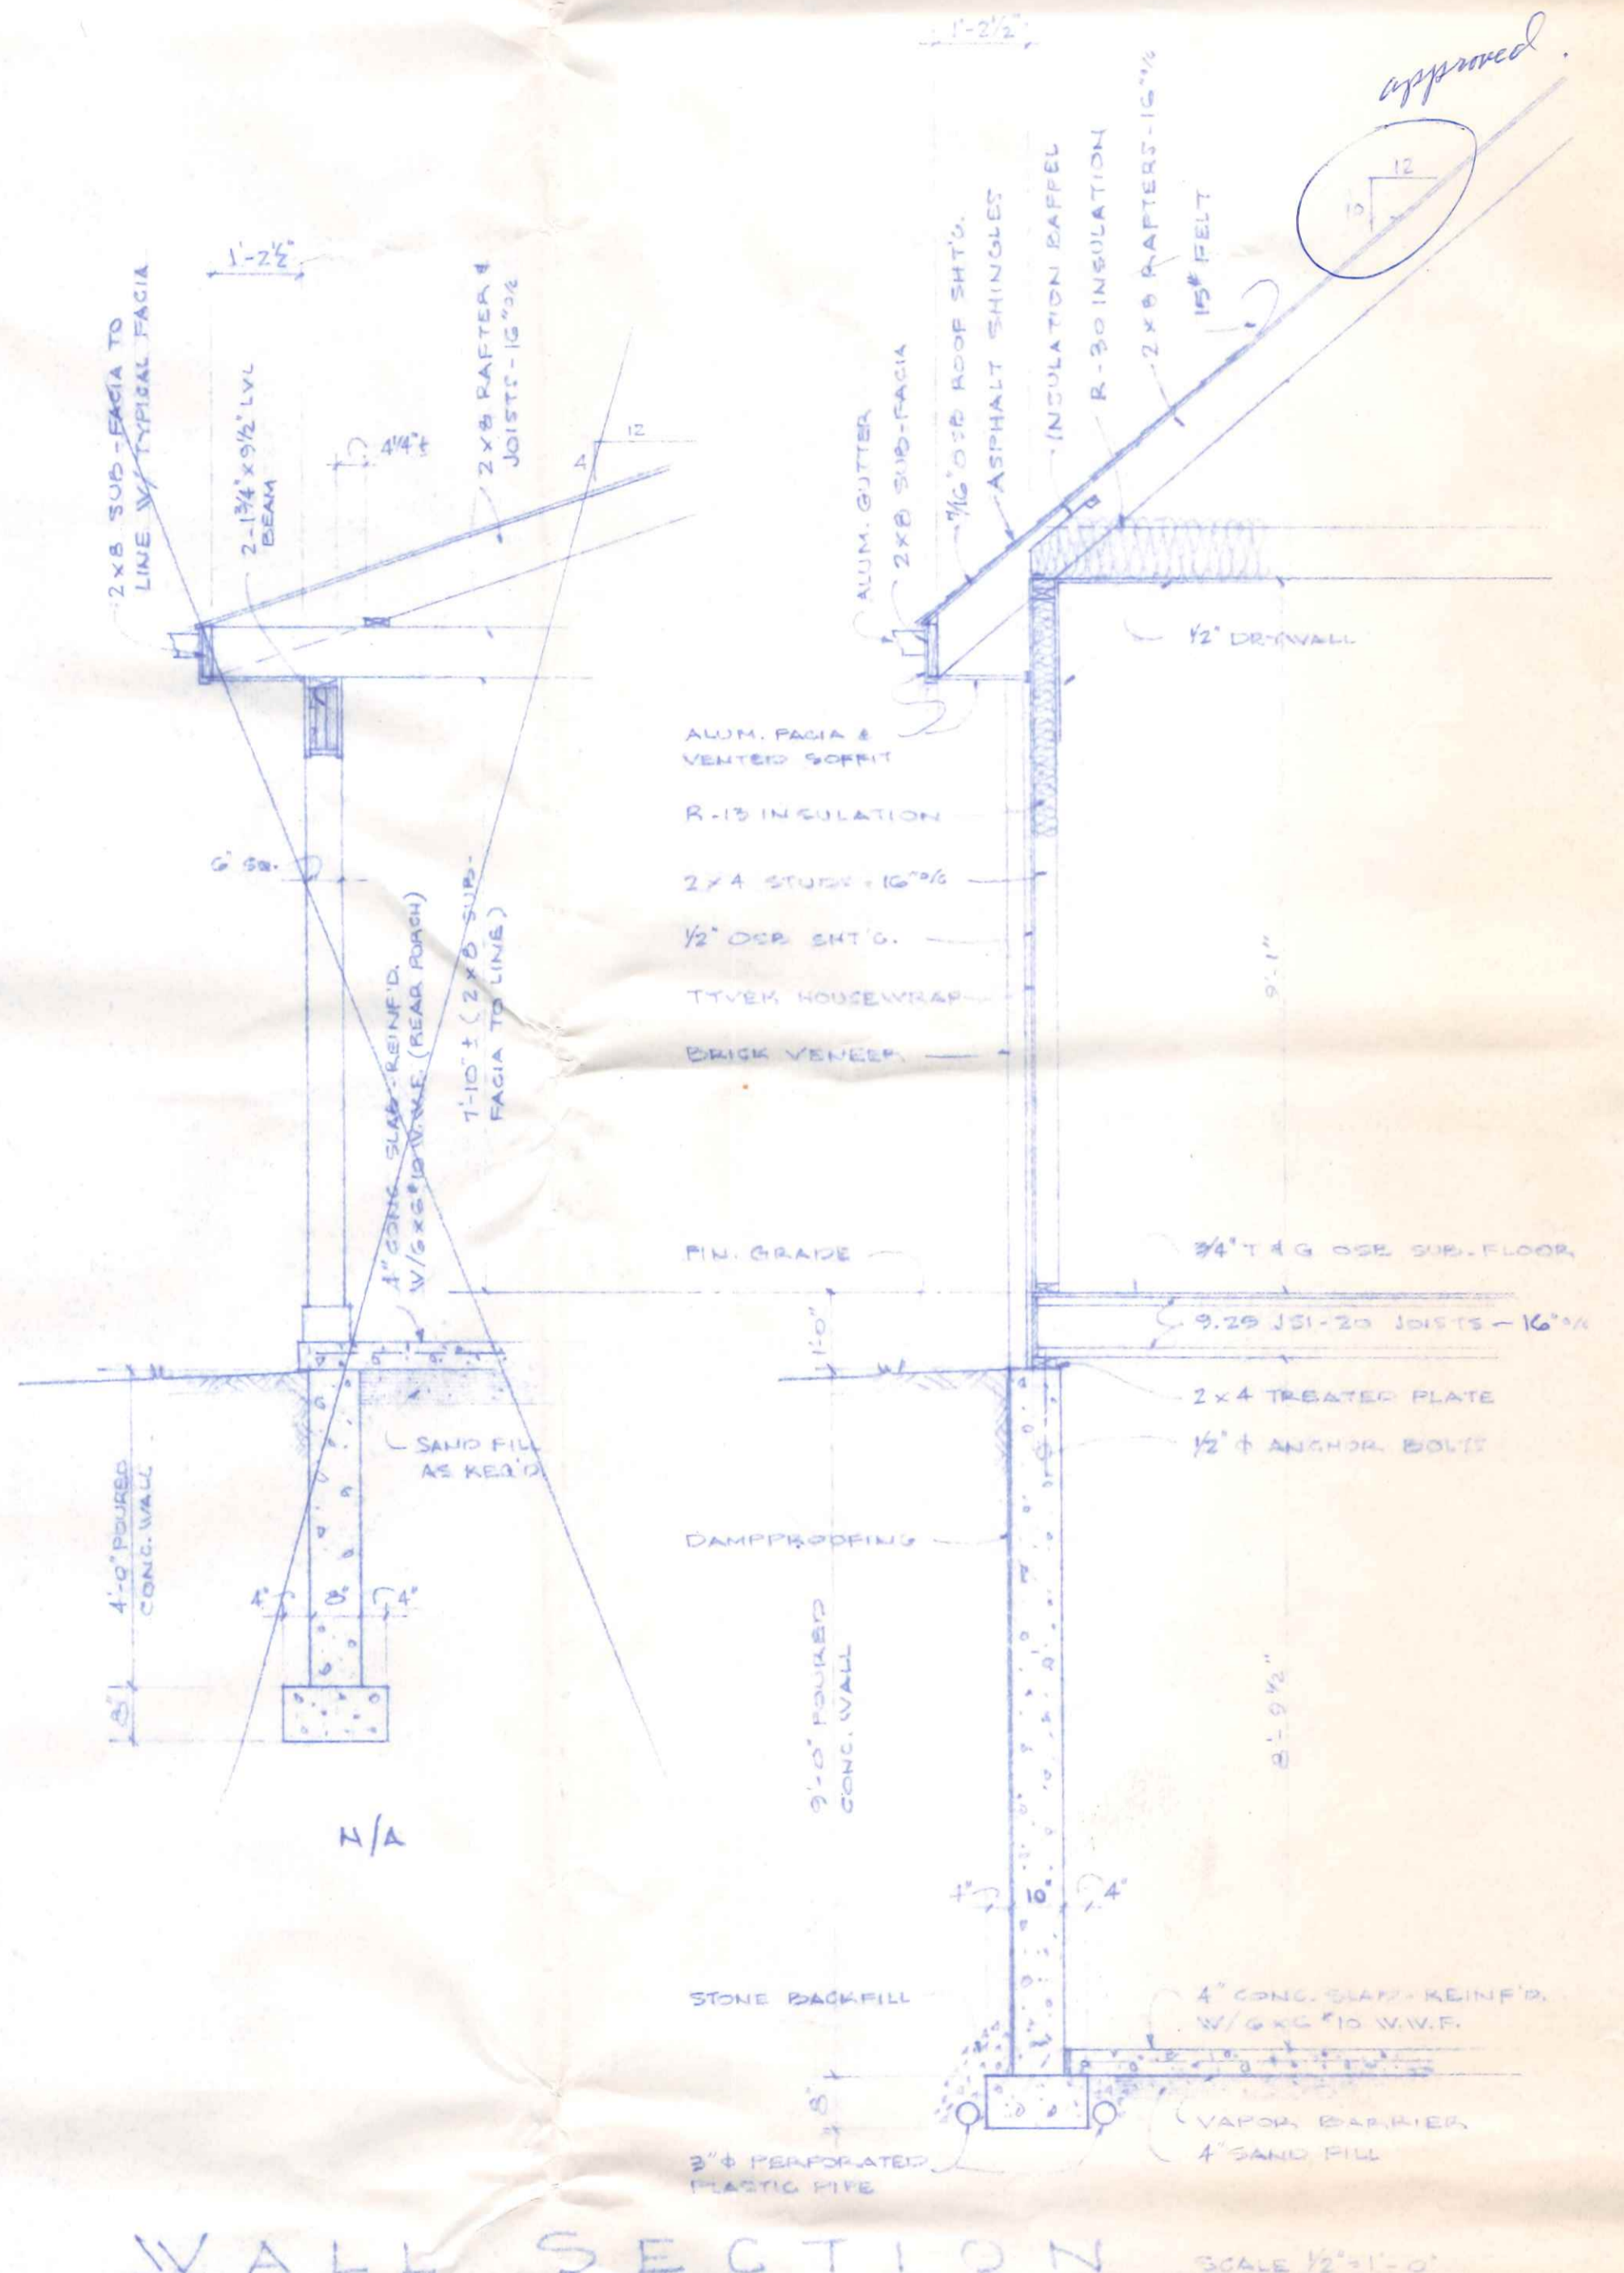


7/30/99 Approved *Juan Ochoa*
ACC.
Brent. Plot plan not available
please verify placement on lot
w/ code.

FOUNDATION PLAN + WALL SECT'NS.		
SCALE: AS NOTED	APPROVED BY:	DRAWN BY:
DATE: MAY 25, 1999		REVISED:
NEW RESIDENCE FOR		
MR. & MRS. GARY BEBEAU		
1440 Thershan Dr.		DRAWING NUMBER
		1 OF 4

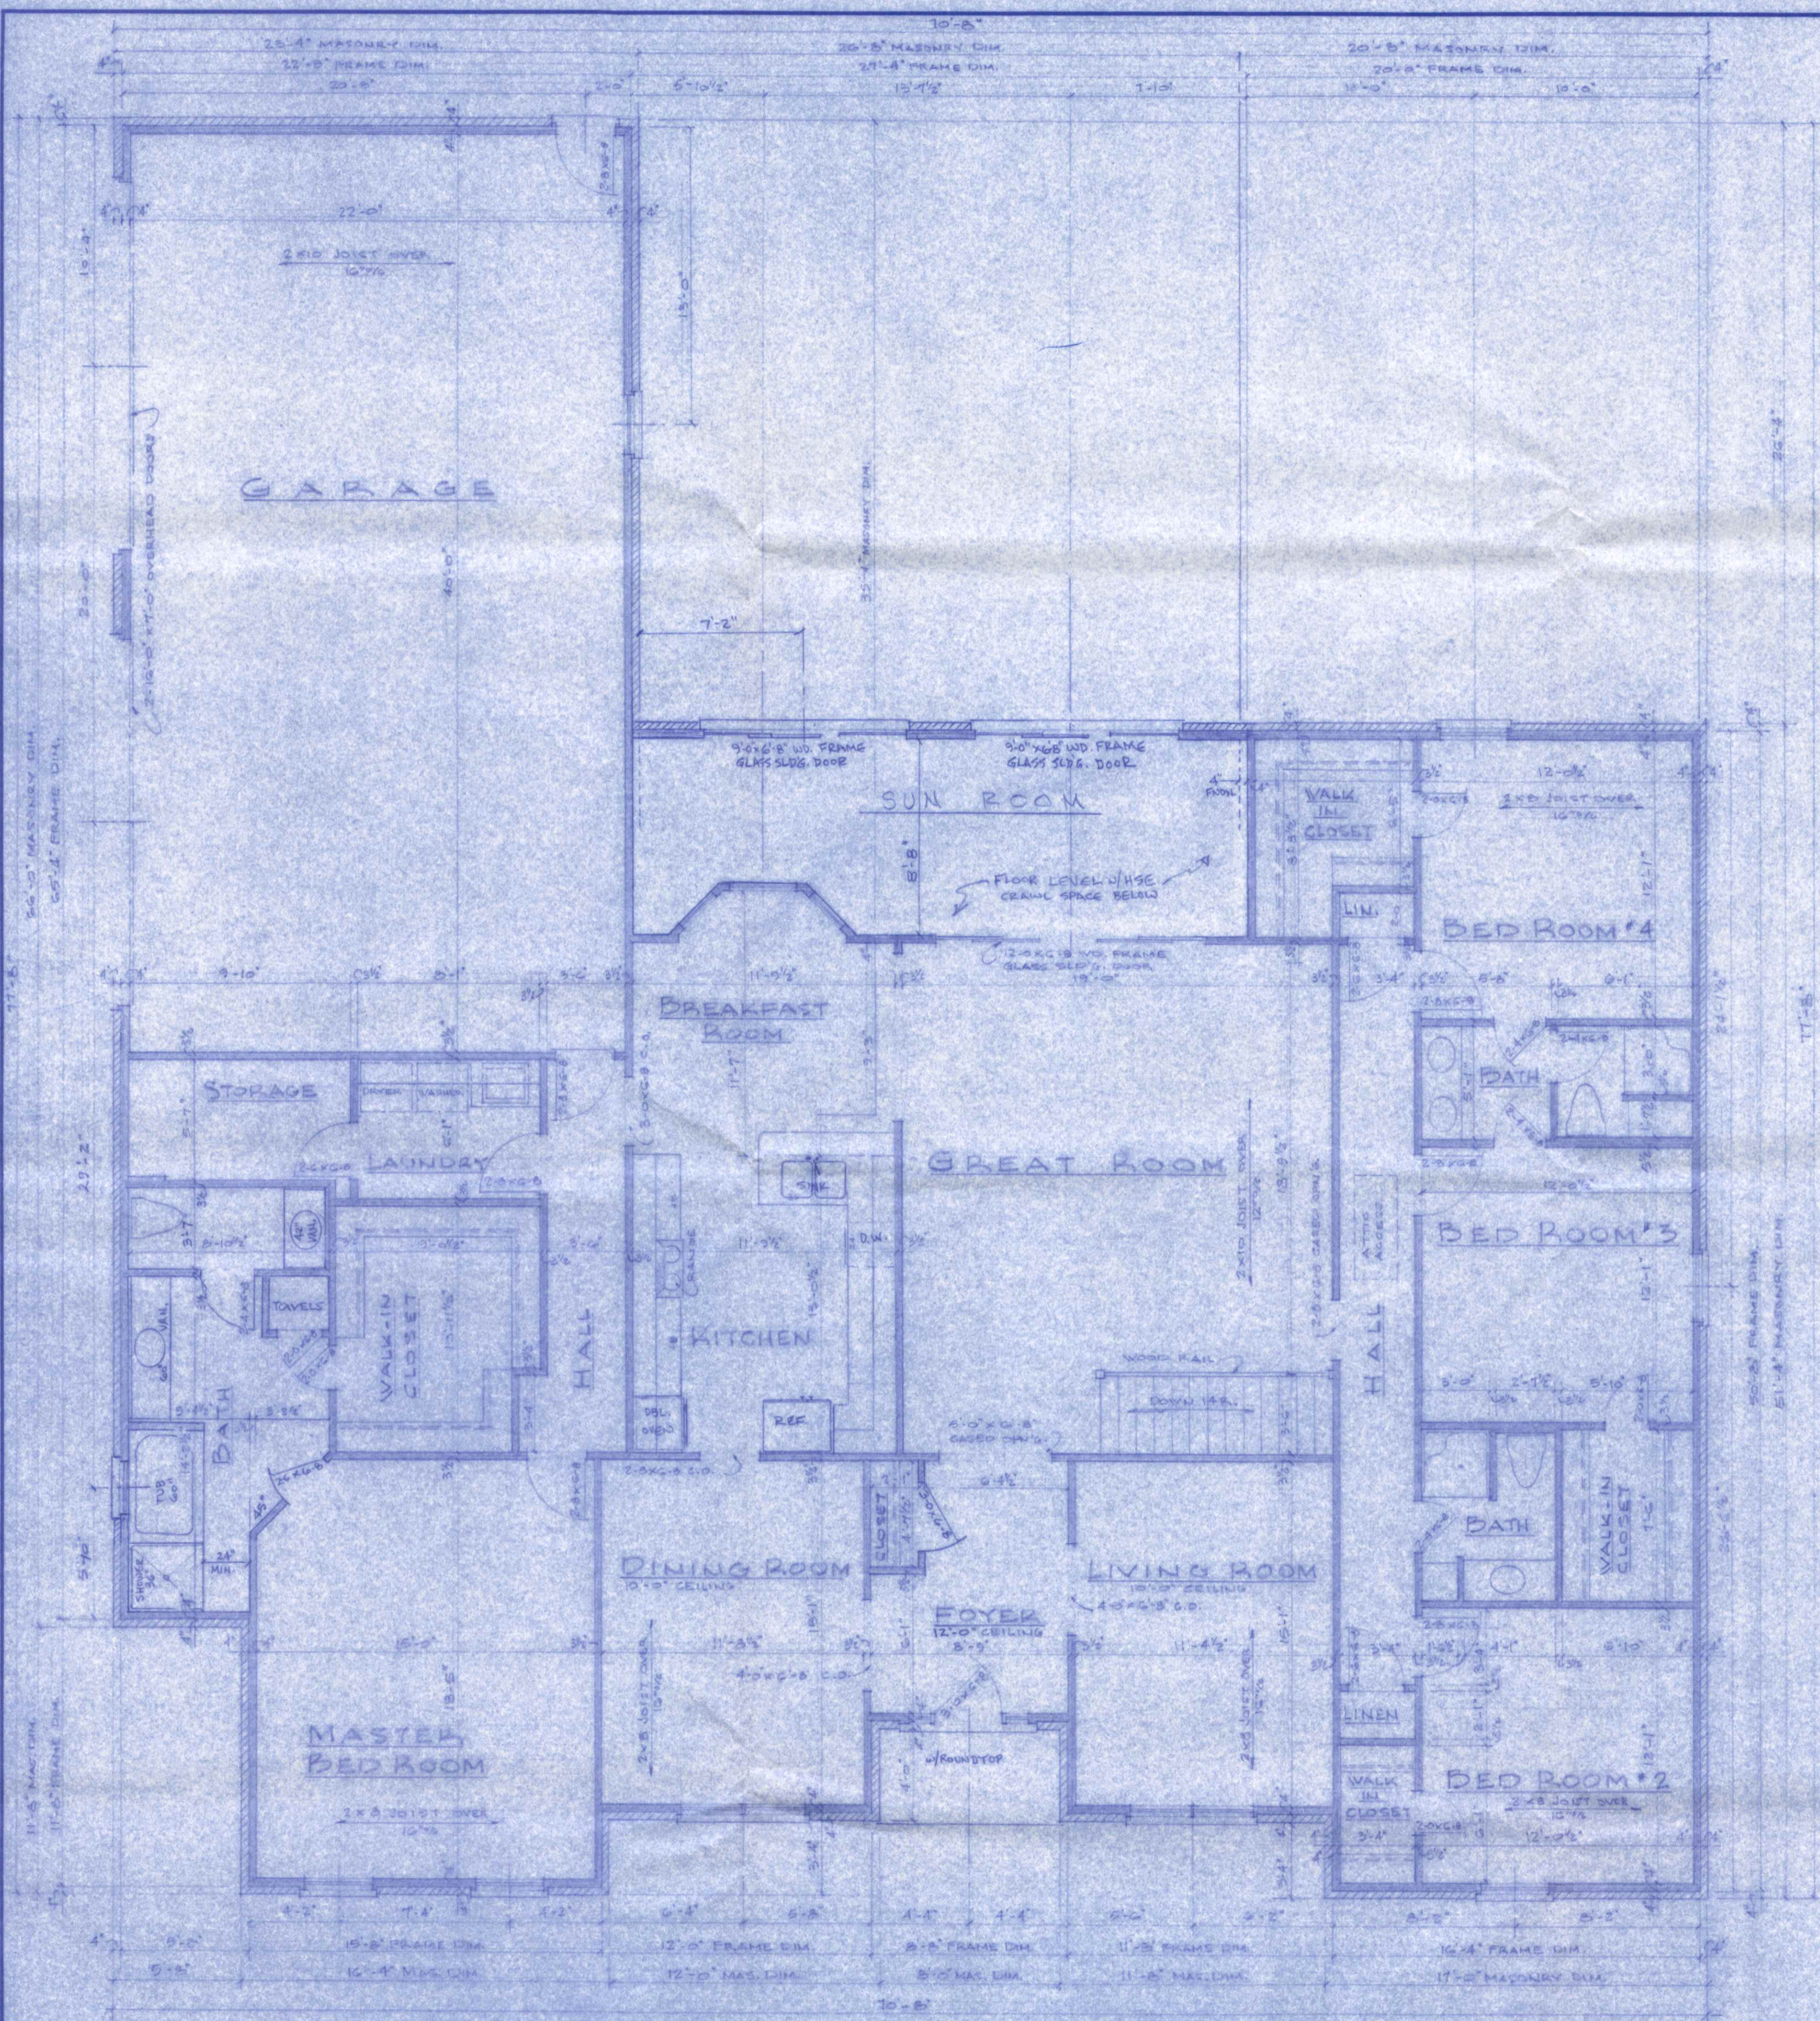


FLOOR PLAN SCALE 1/4" = 1'-0"

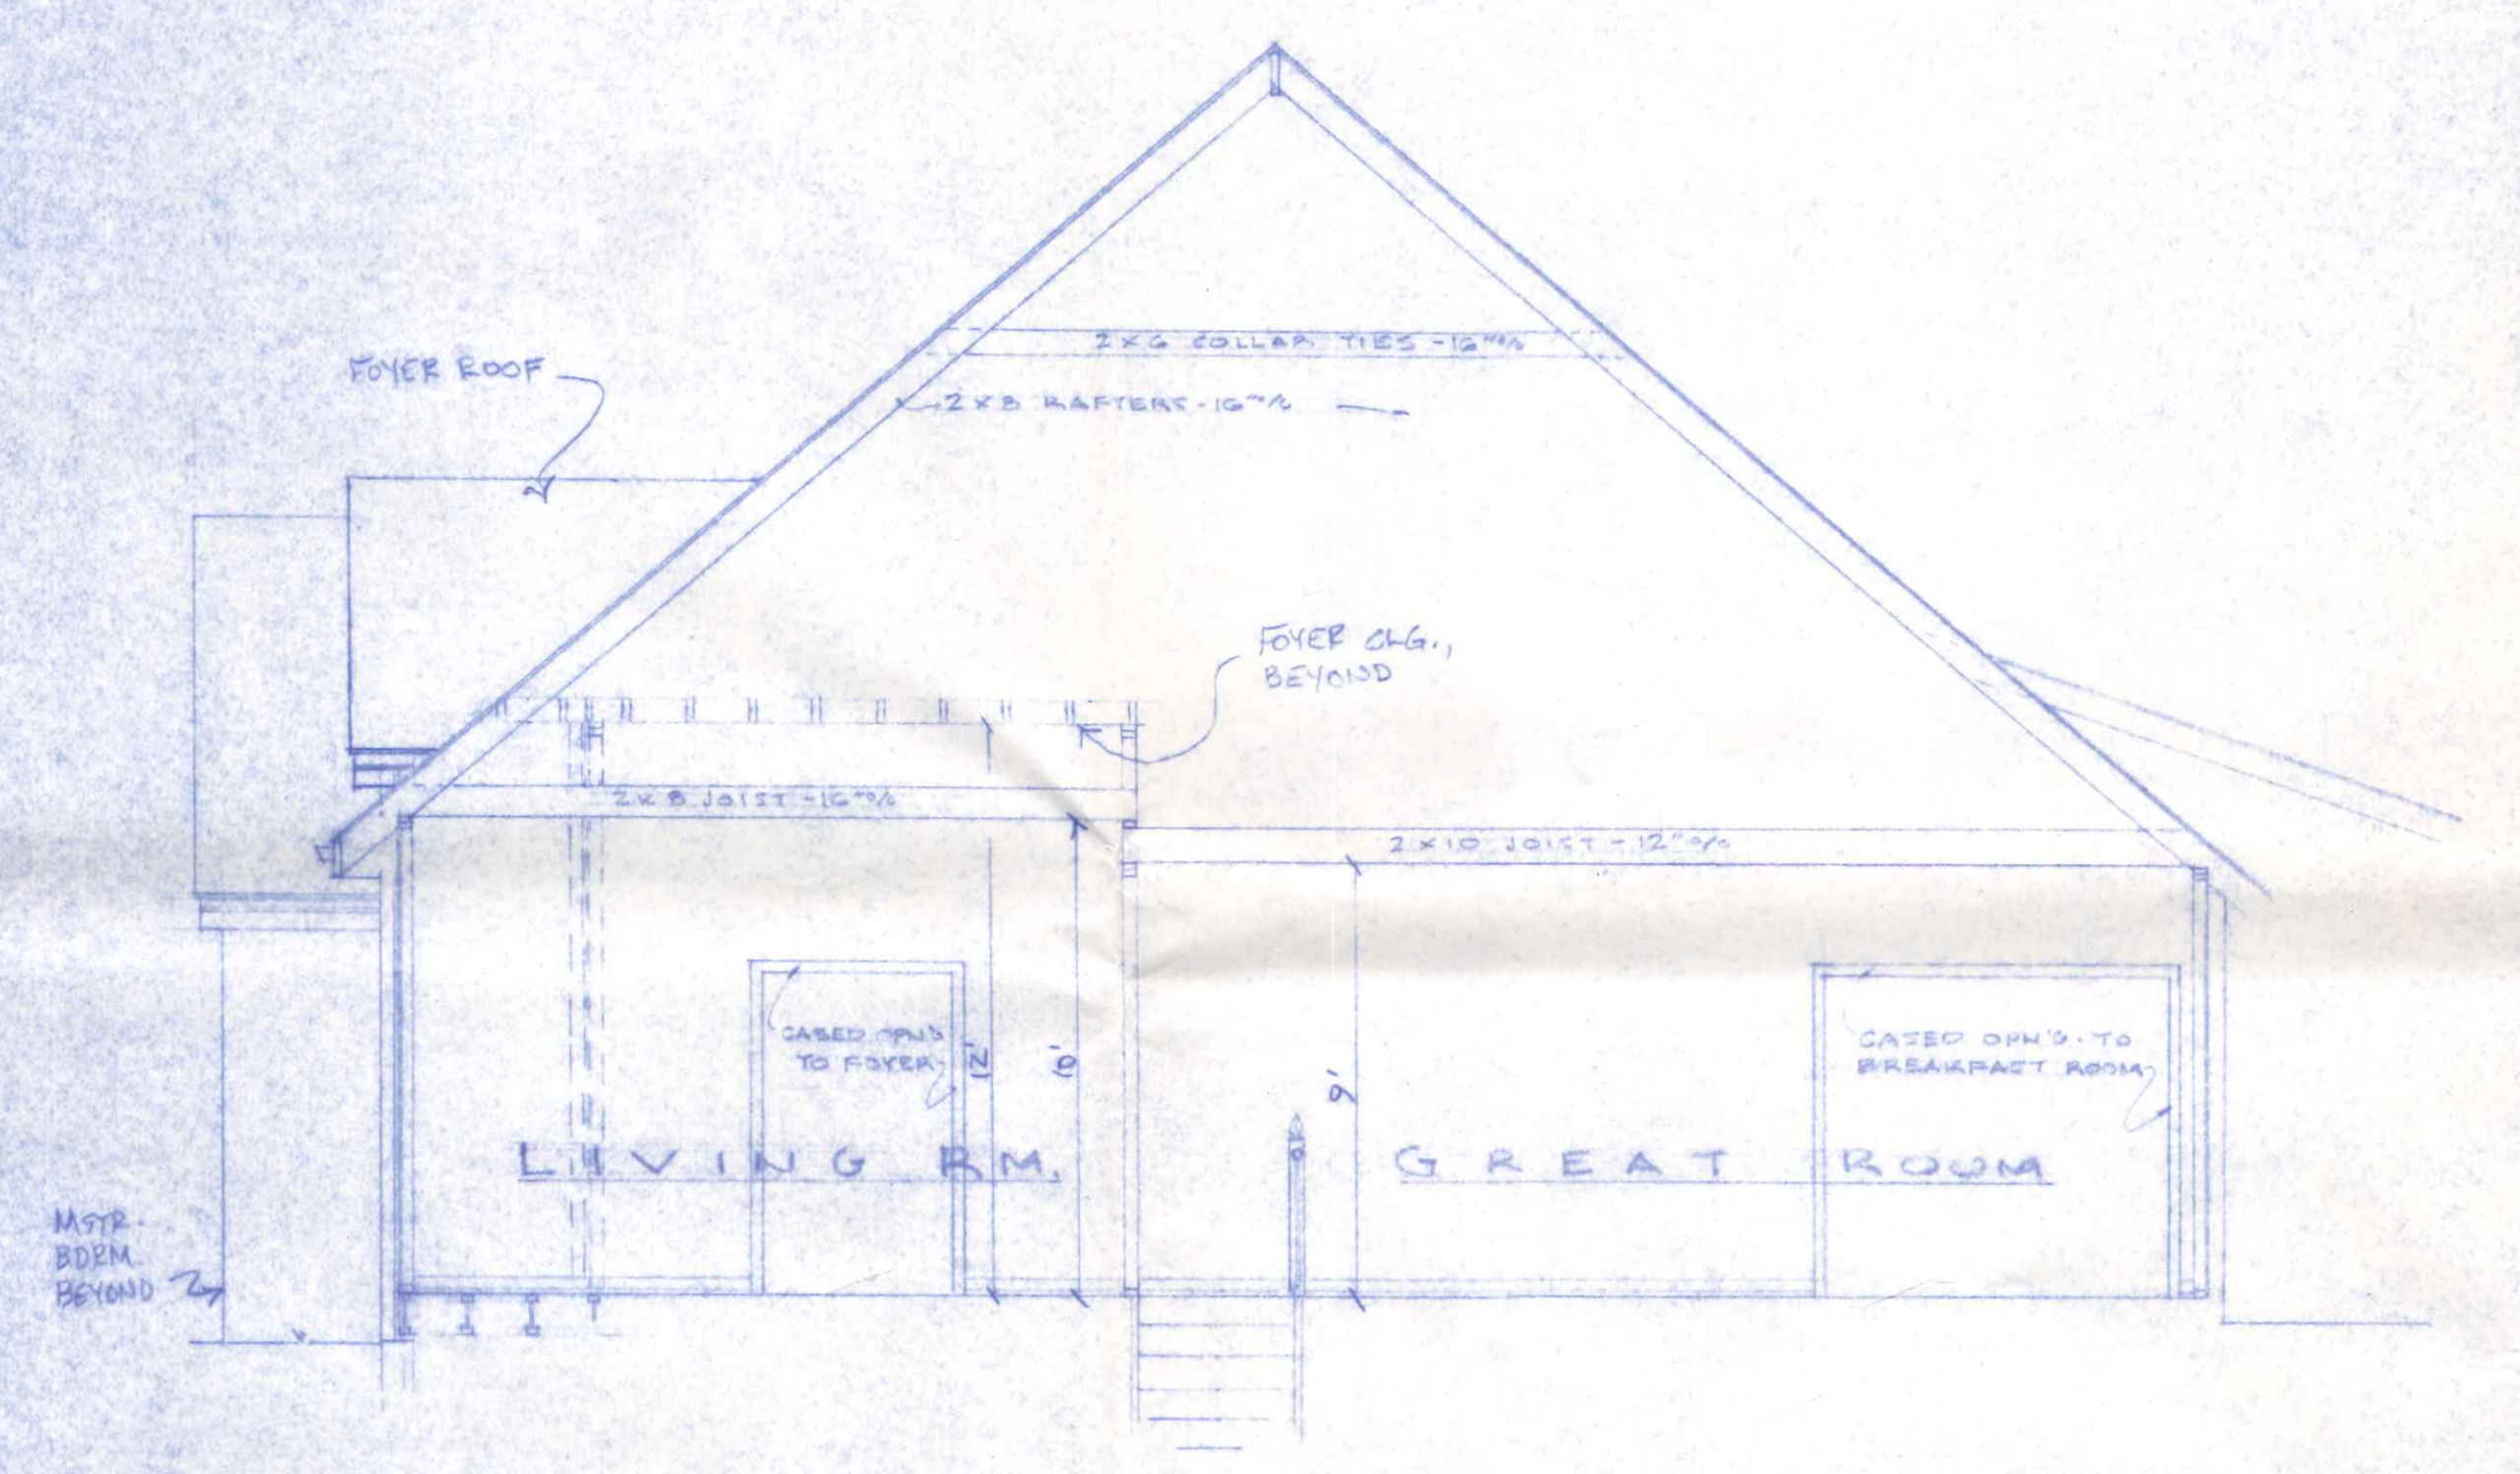


CROSS SECTION SCALE 1/4" = 1'-0"

Approx 30 FT.
 +2430
 - 32
 - 107
 + 16
 +582
 +192
 3081 ±' OK


FLOOR PLAN + CROSS SECTION		
SCALE: 1/4" = 1'-0"	APPROVED BY:	DRAWN BY:
DATE: MAY 26, 1993		REVISED:
NEW RESIDENCE FOR MR. & MRS. GARY REBEAU		
DRAWING NUMBER	2 of 4	

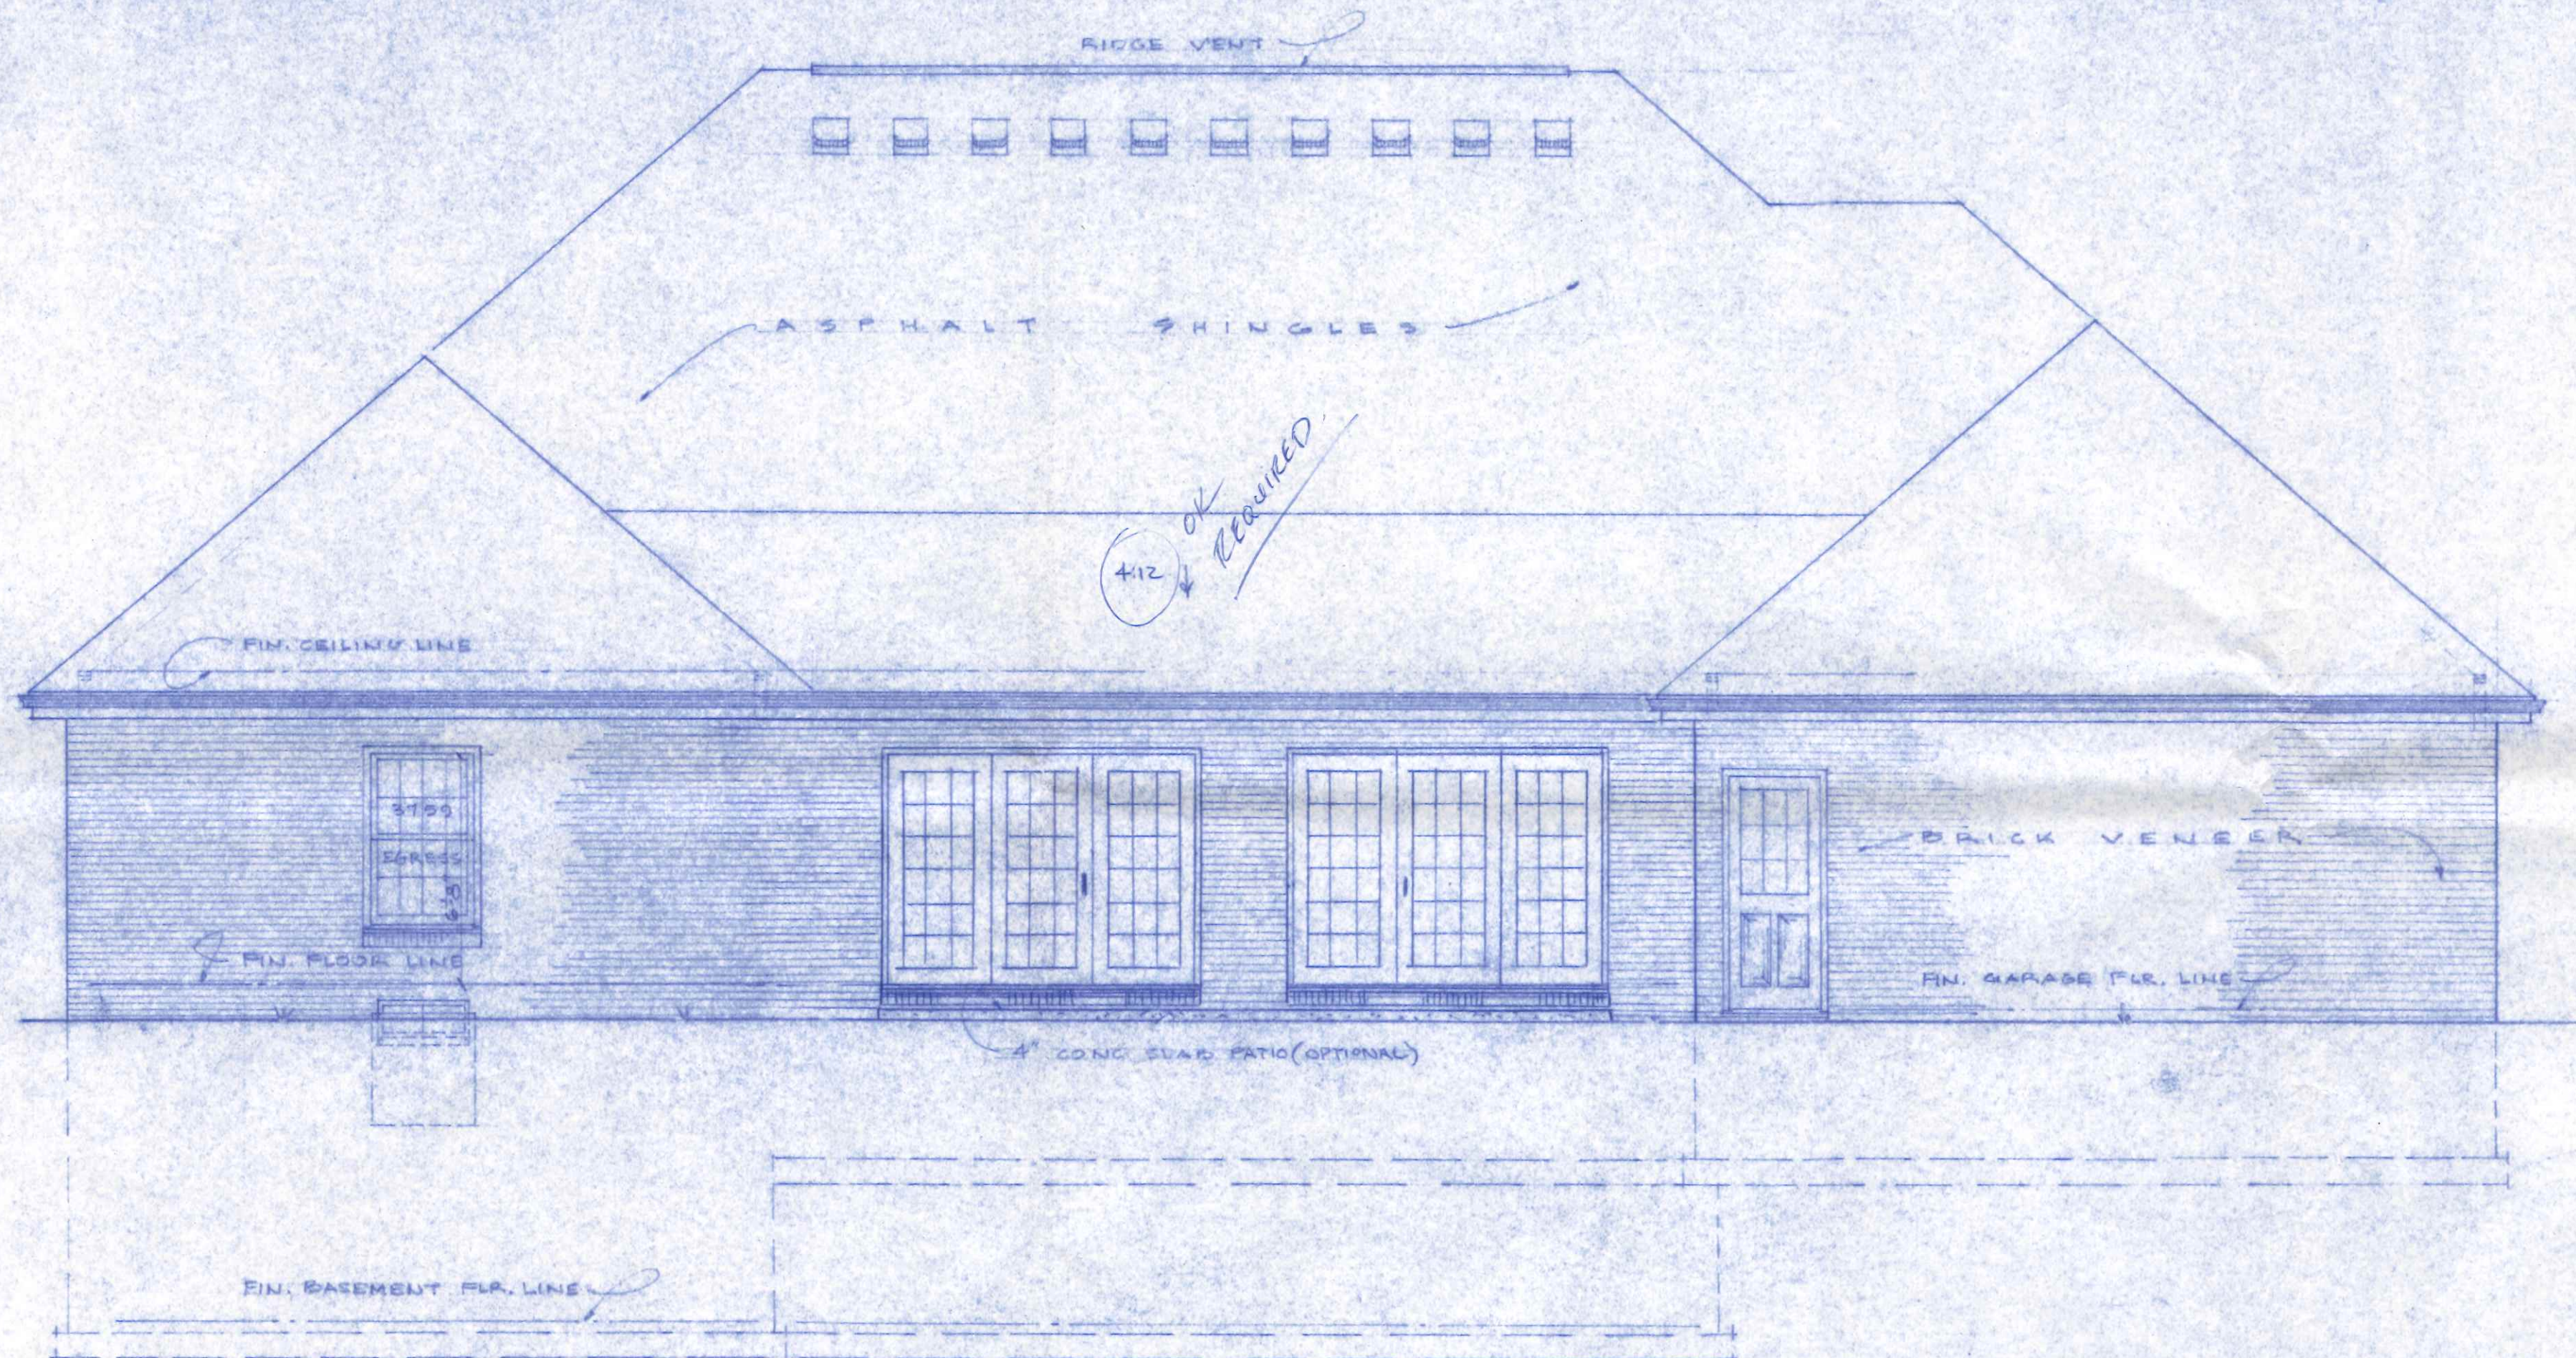

REAR ELEVATION SCALE 1/4"=1'-0"

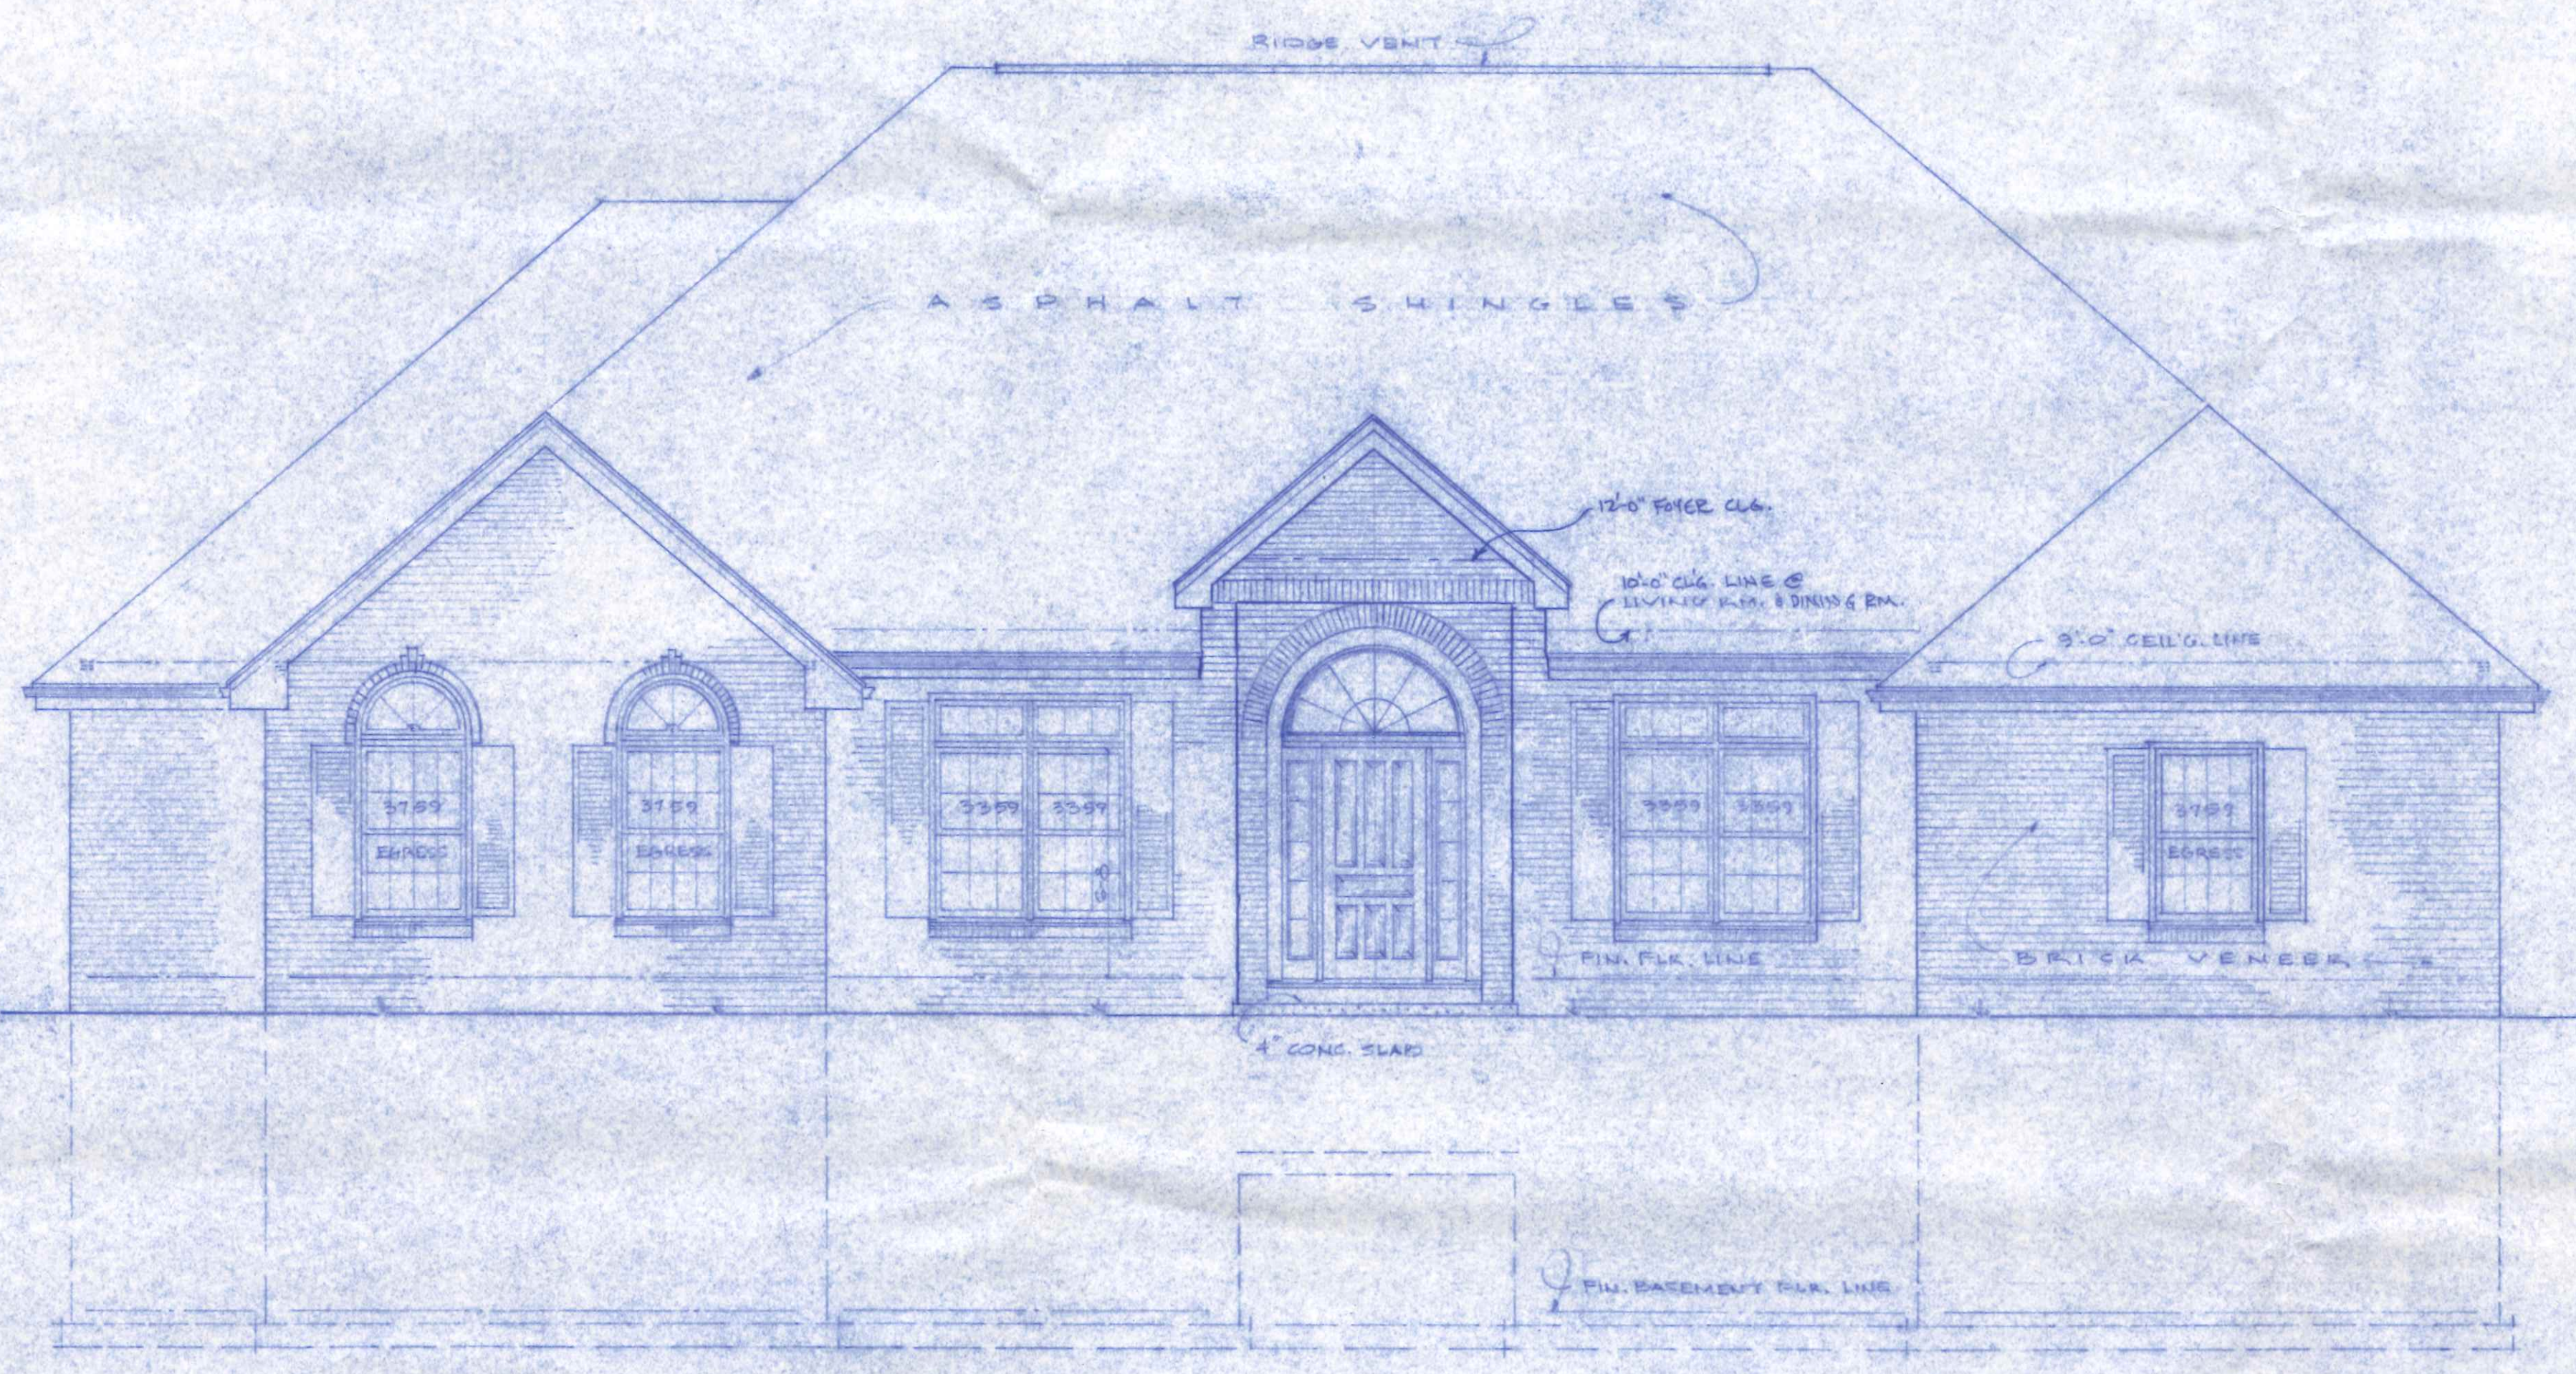


FRONT ELEVATION SCALE 1/4"=1'-0"

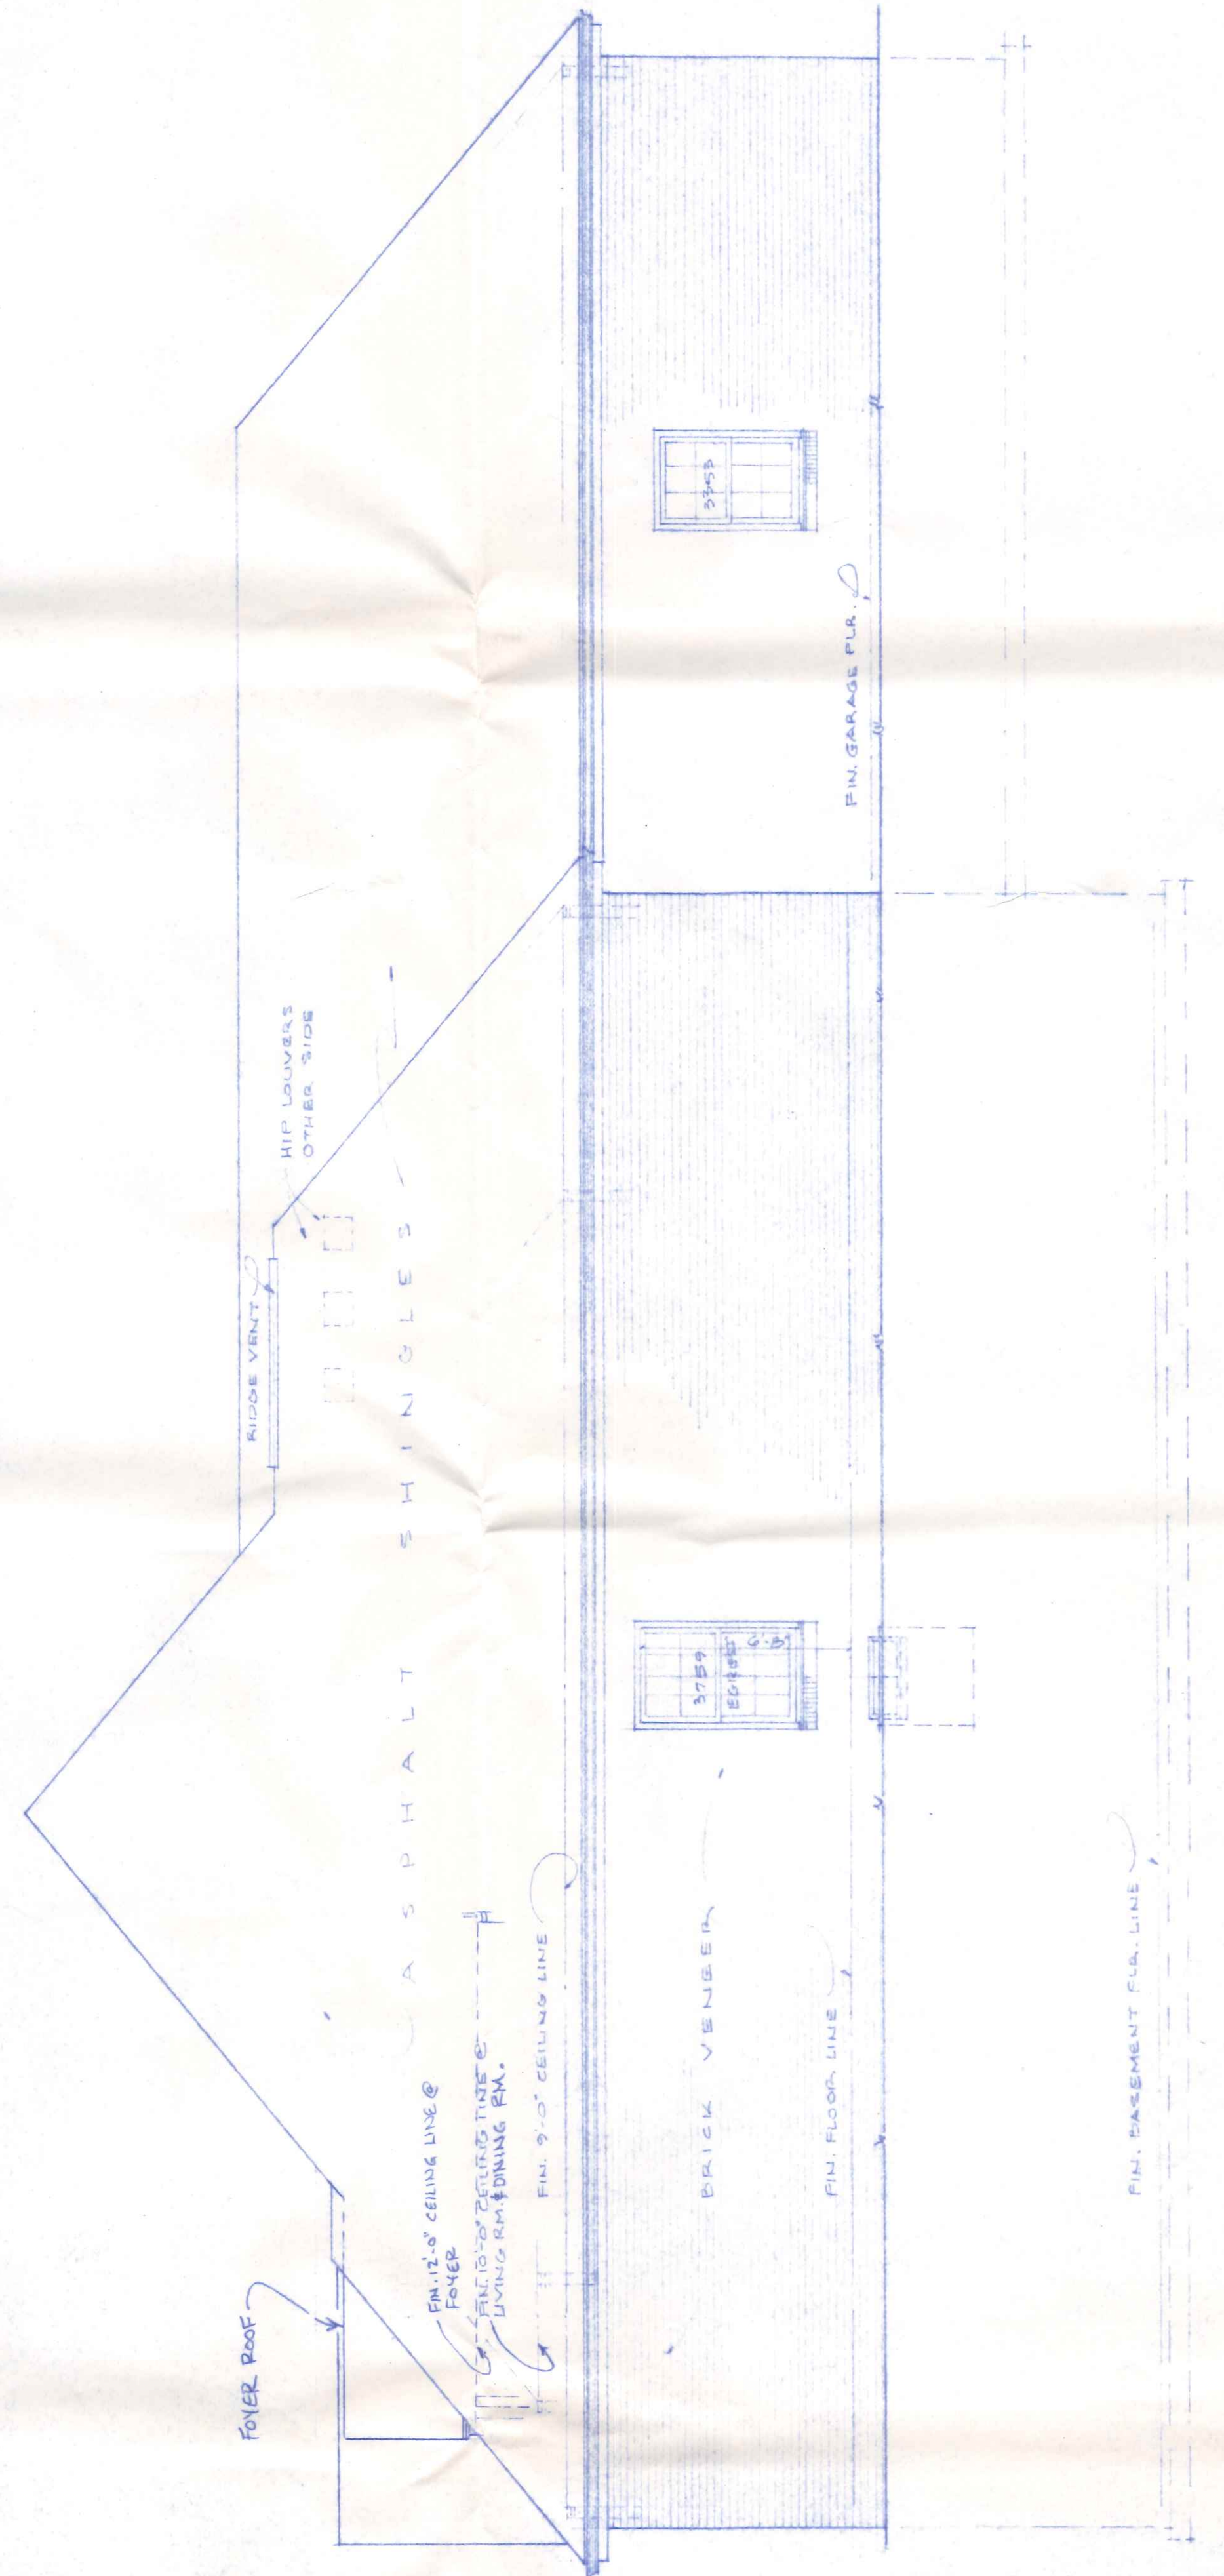


RIGHT SIDE ELEVATION SCALE 1/4"=1'-0"

EXTERIOR ELEVATIONS		
SCALE: 1/4"=1'-0"	APPROVED BY:	DRAWN BY:
DATE: MAY 28, 1993		REVISED:
NEW RESIDENCE FOR		
MR. & MRS. GARY REBEAU		
DRAWING NUMBER		
3144		

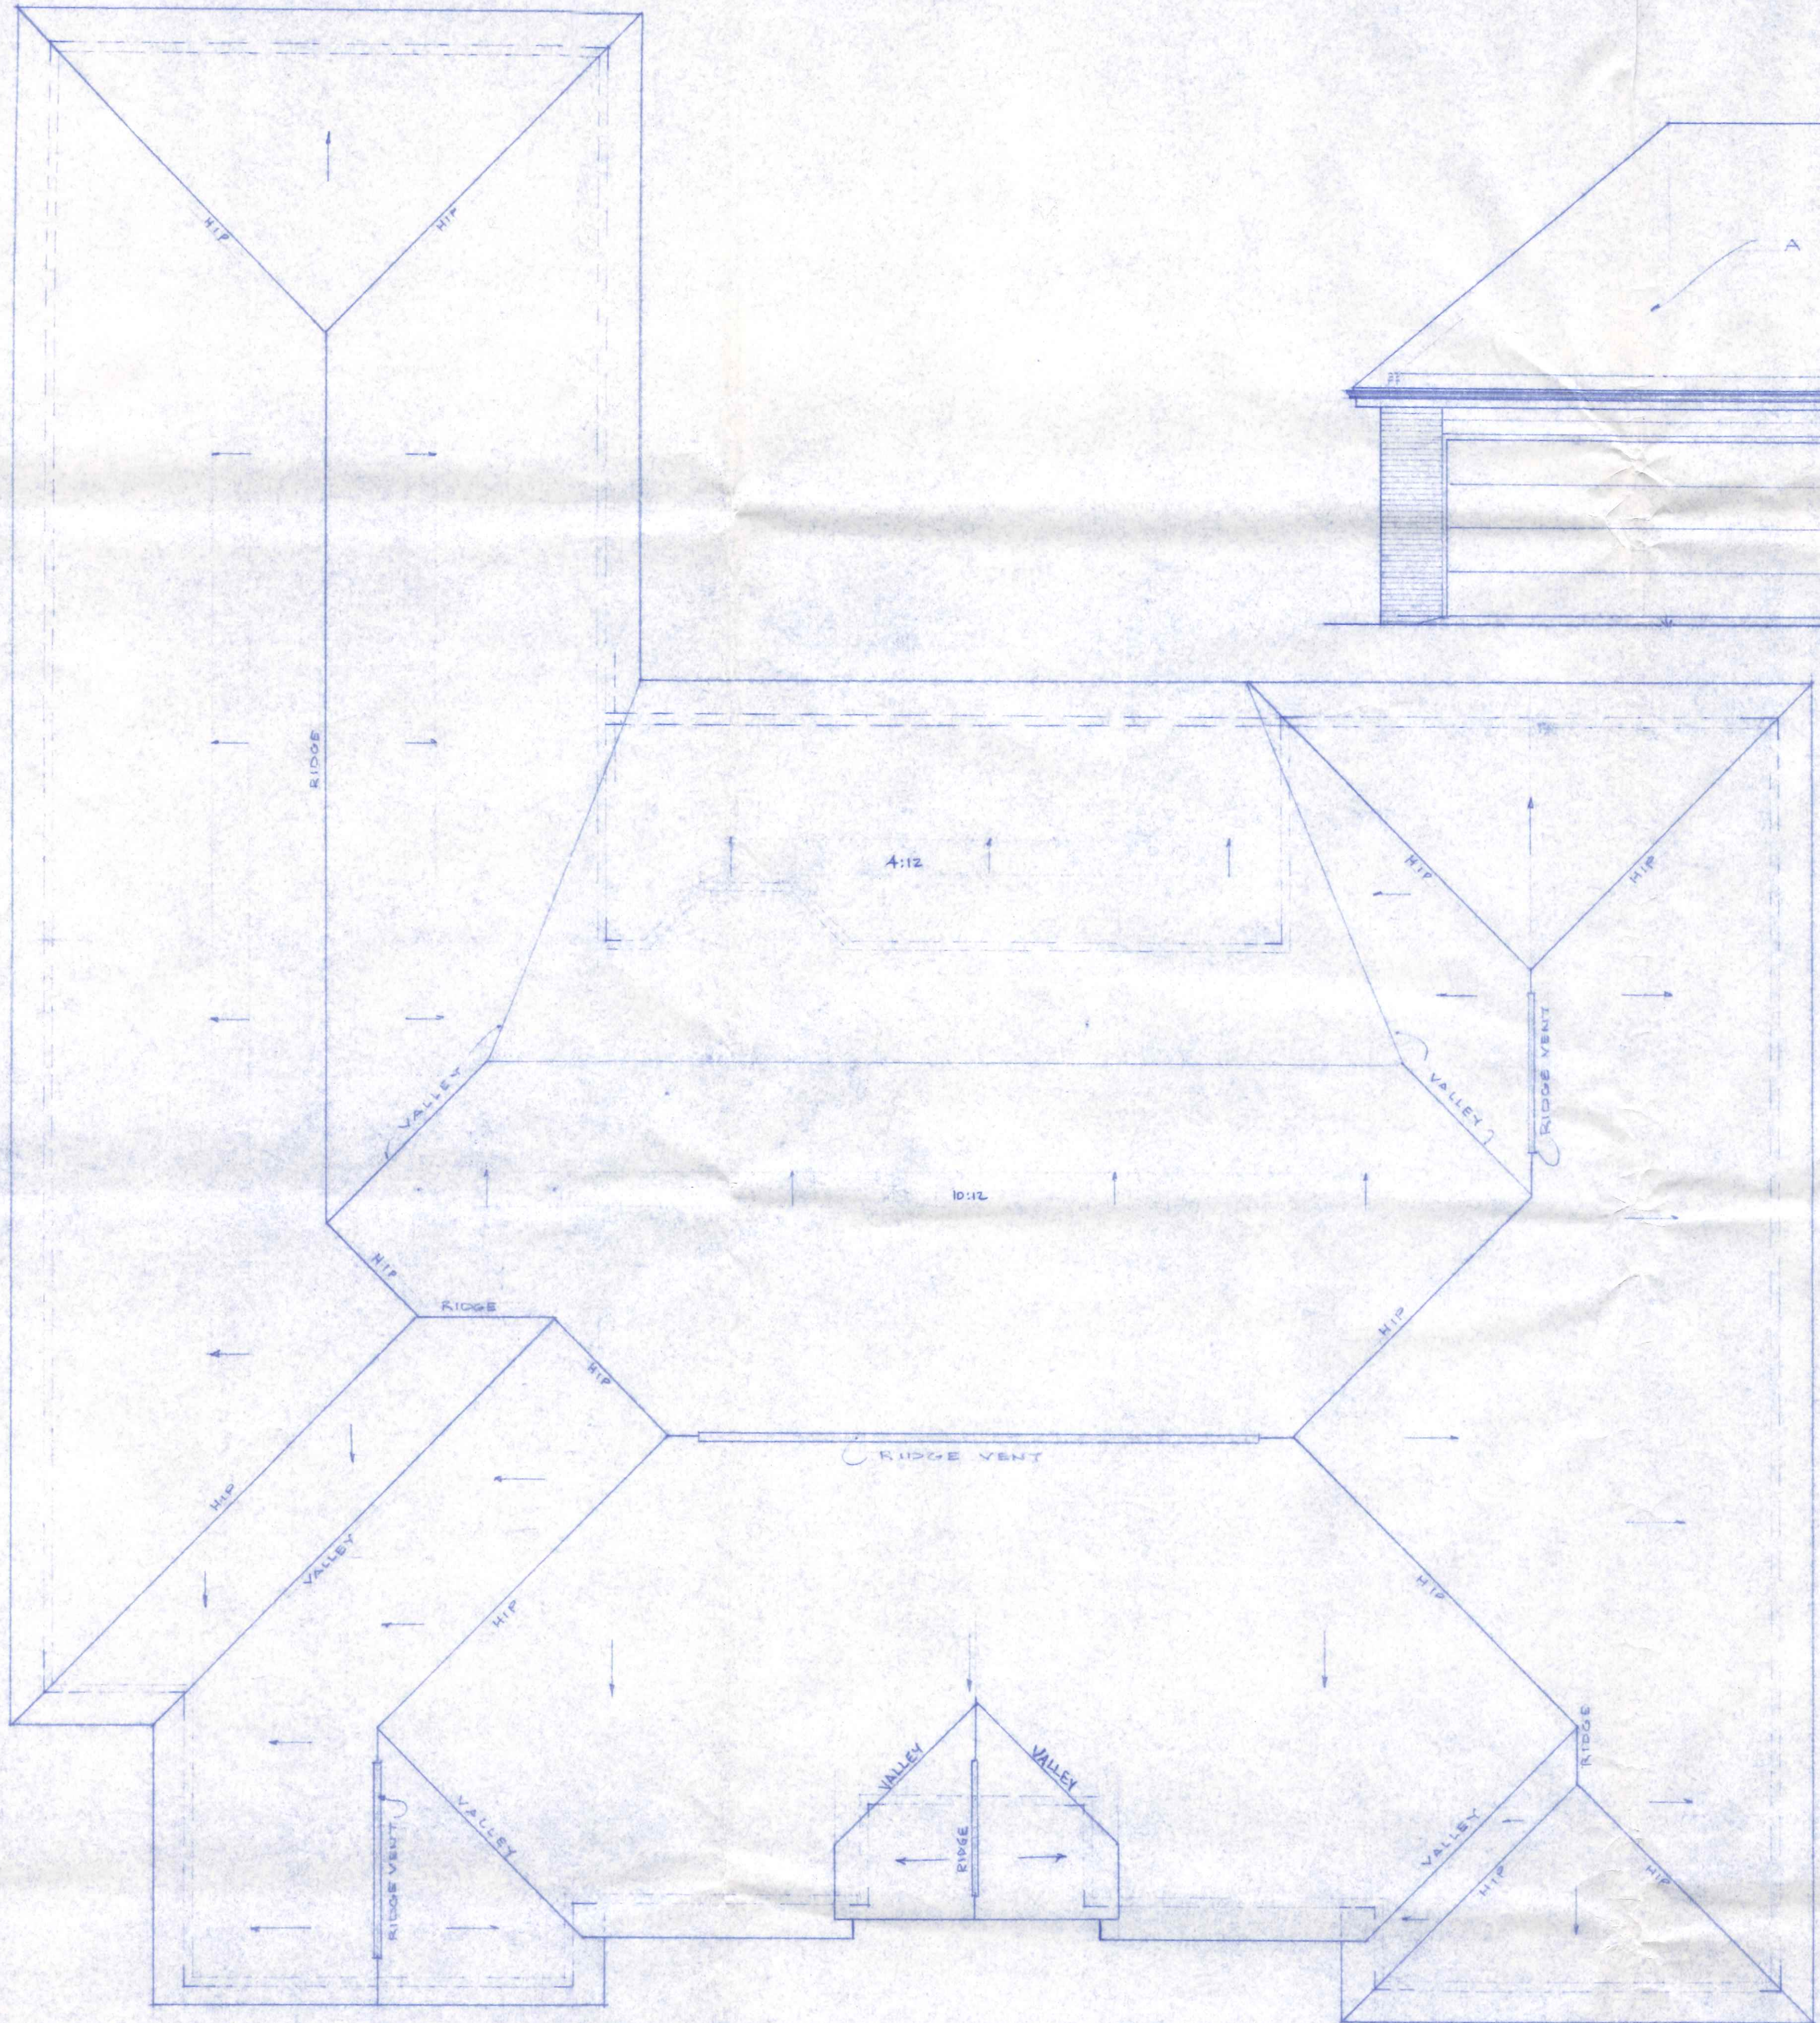

ROOF PLAN SCALE 1/4" = 1'-0"

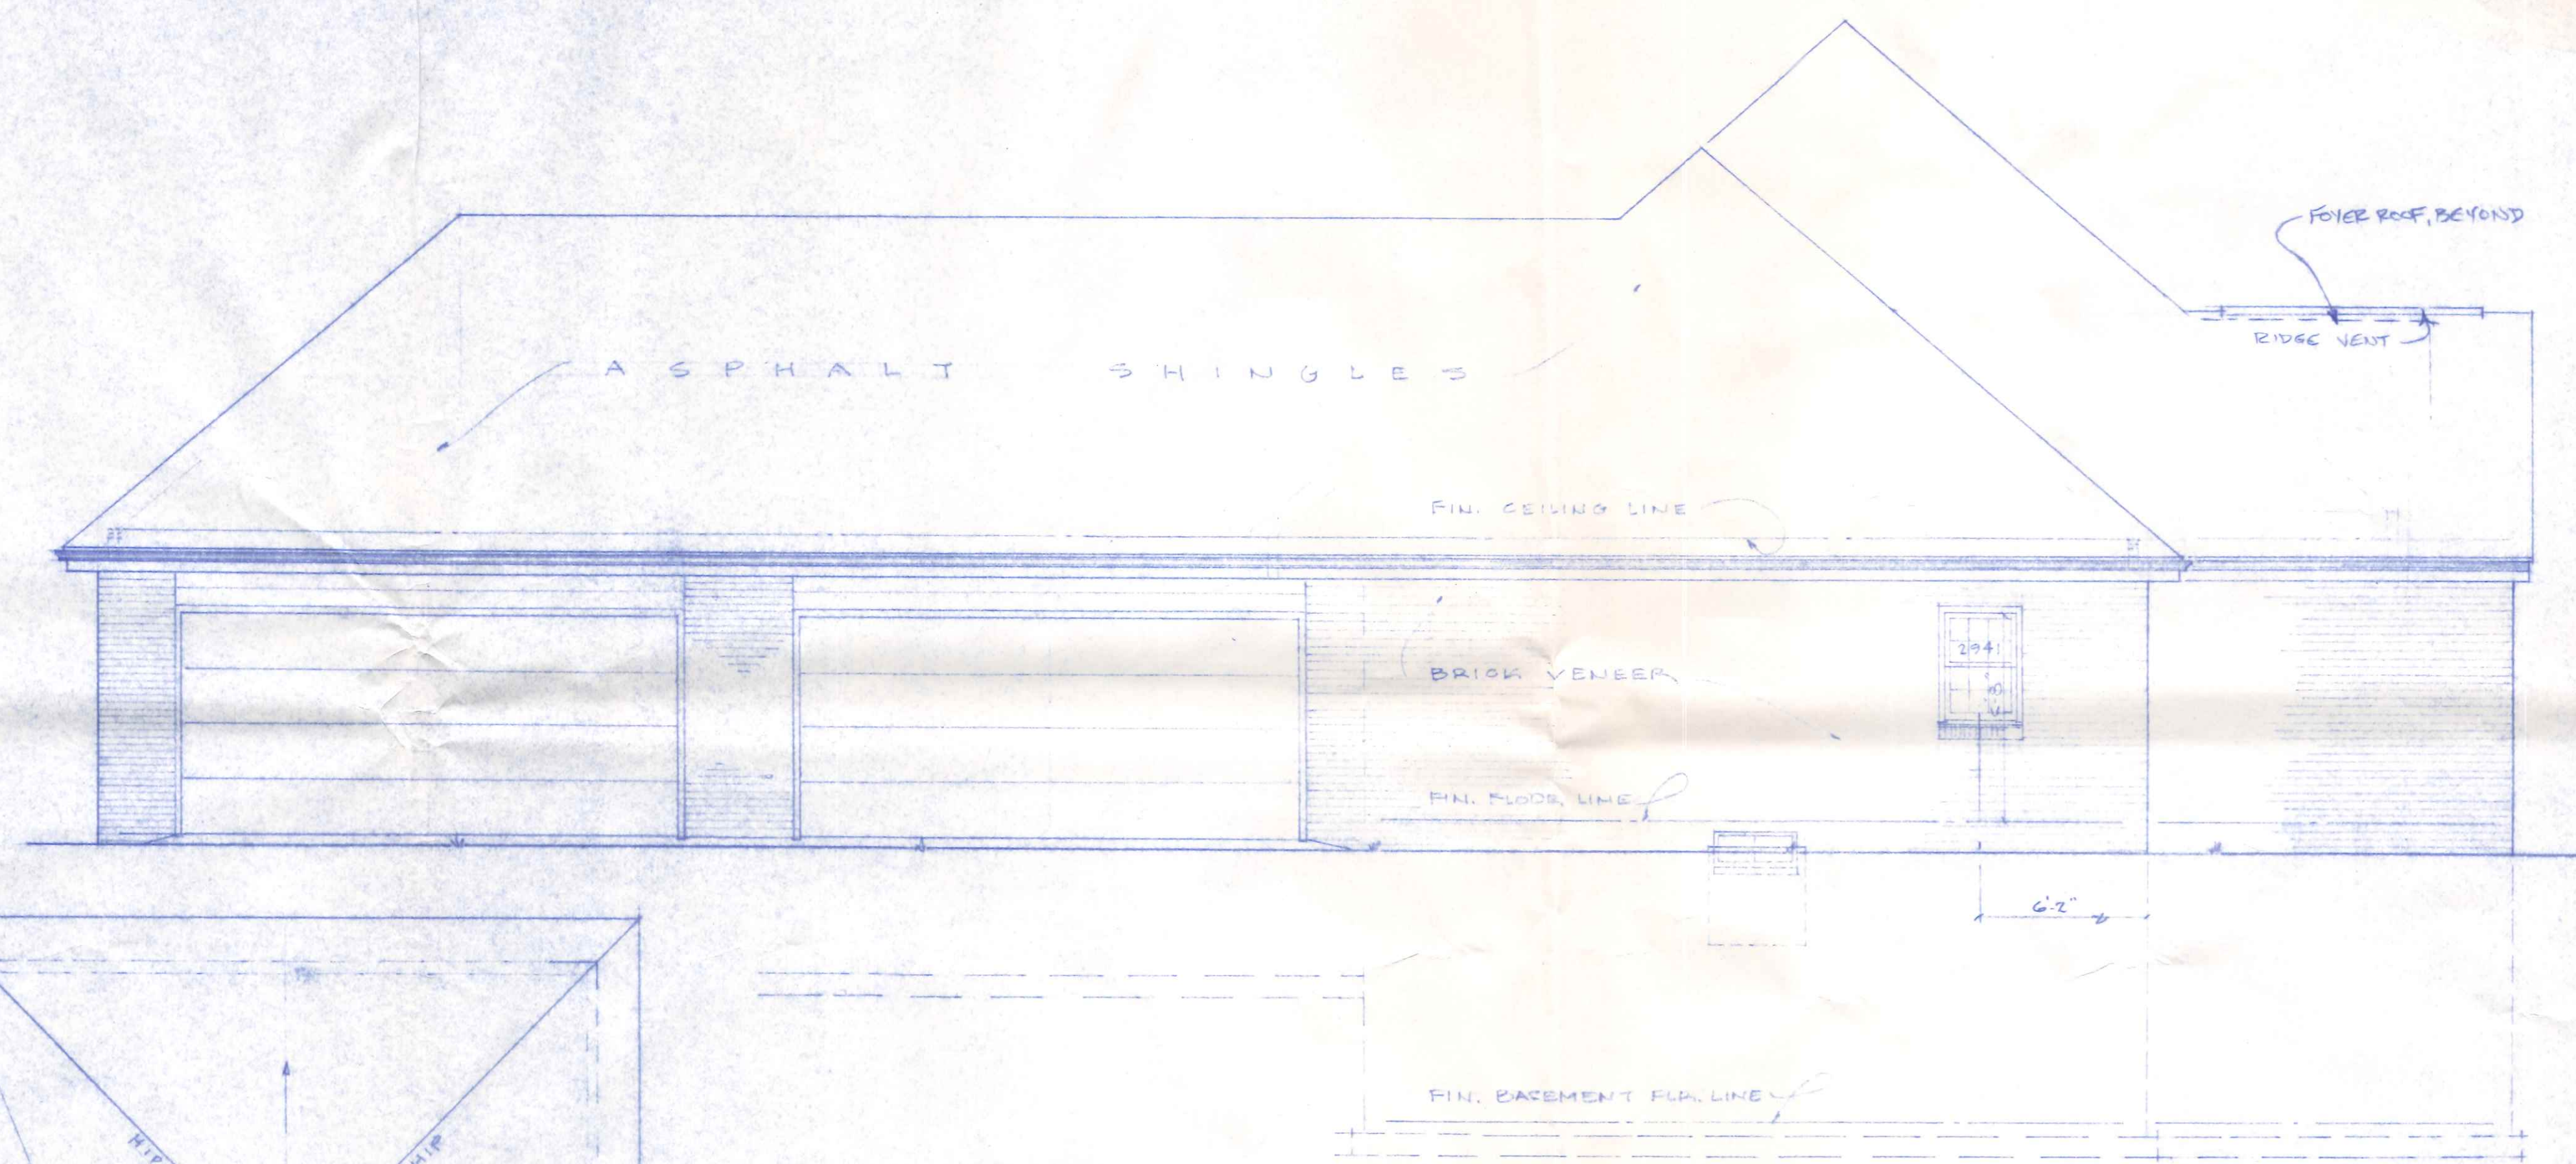

LEFT SIDE ELEVATION SCALE 1/4" = 1'-0"

ROOF PLAN & EXTERIOR ELEVATION		
SCALE: 1/4" = 1'-0"	APPROVED BY:	DRAWN BY:
DATE: MAY 25, 1993	REVISIONS:	REVISIONS:
NEW RESIDENCE FOR MR. & MRS. GARY REBEAU		
DRAWING NUMBER		4-204