



FRONT ELEVATION  
SCALE: 1/4" = 1'-0"



LEFT ELEVATION  
1/8" = 1'-0"

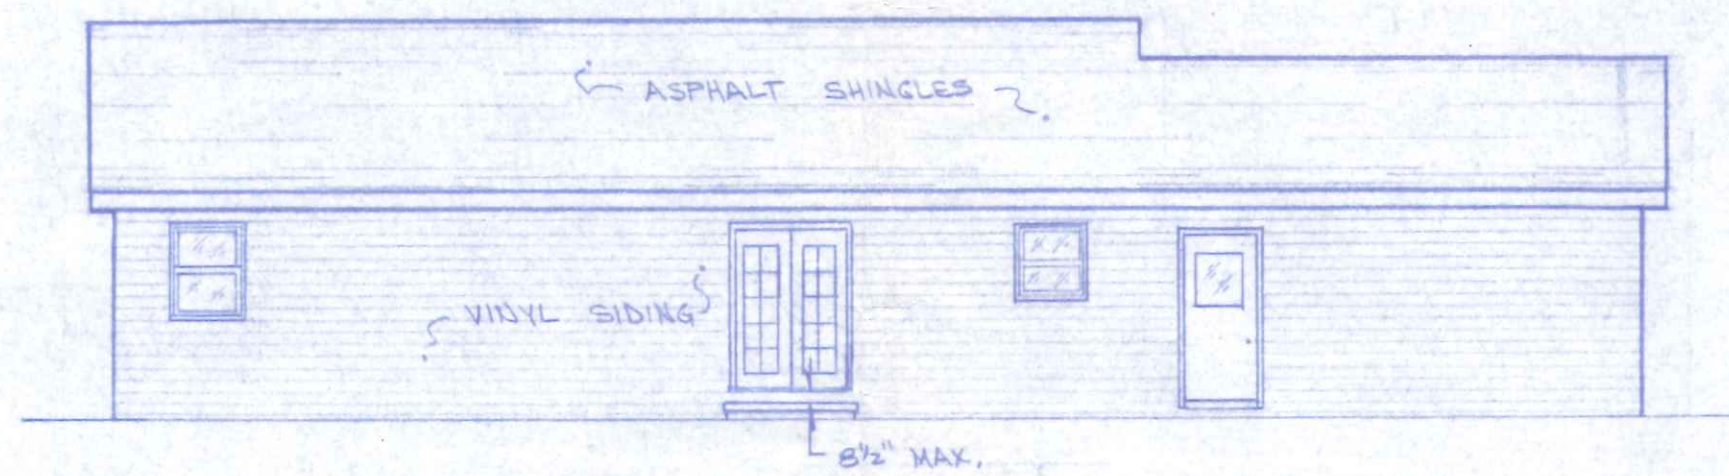

REAR ELEVATION  
1/8" = 1'-0"

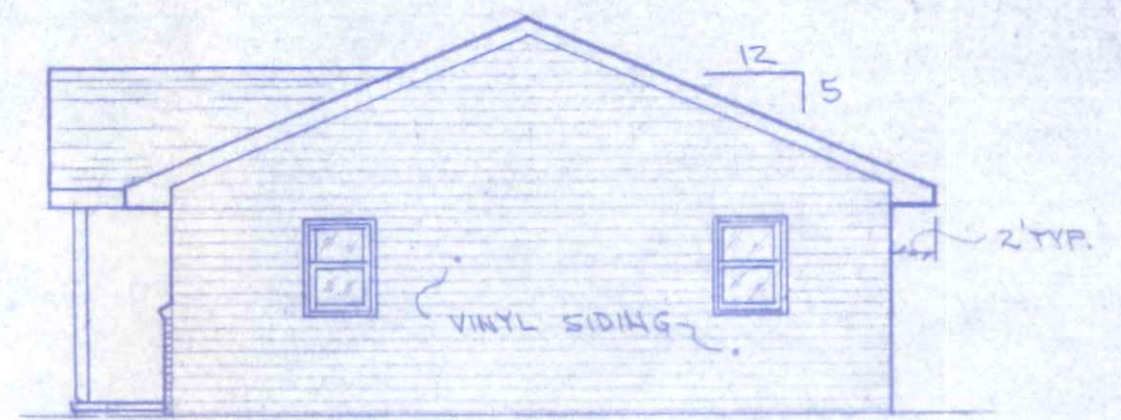

RIGHT ELEVATION  
1/8" = 1'-0"

20 Vincennes



REVISED 11-21-86

R.D.S.

DWG. BY:	R.W.W.
DATE:	JAN. '82

BECK'S CONSTRUCTION CO.  
PLAN NO. 123



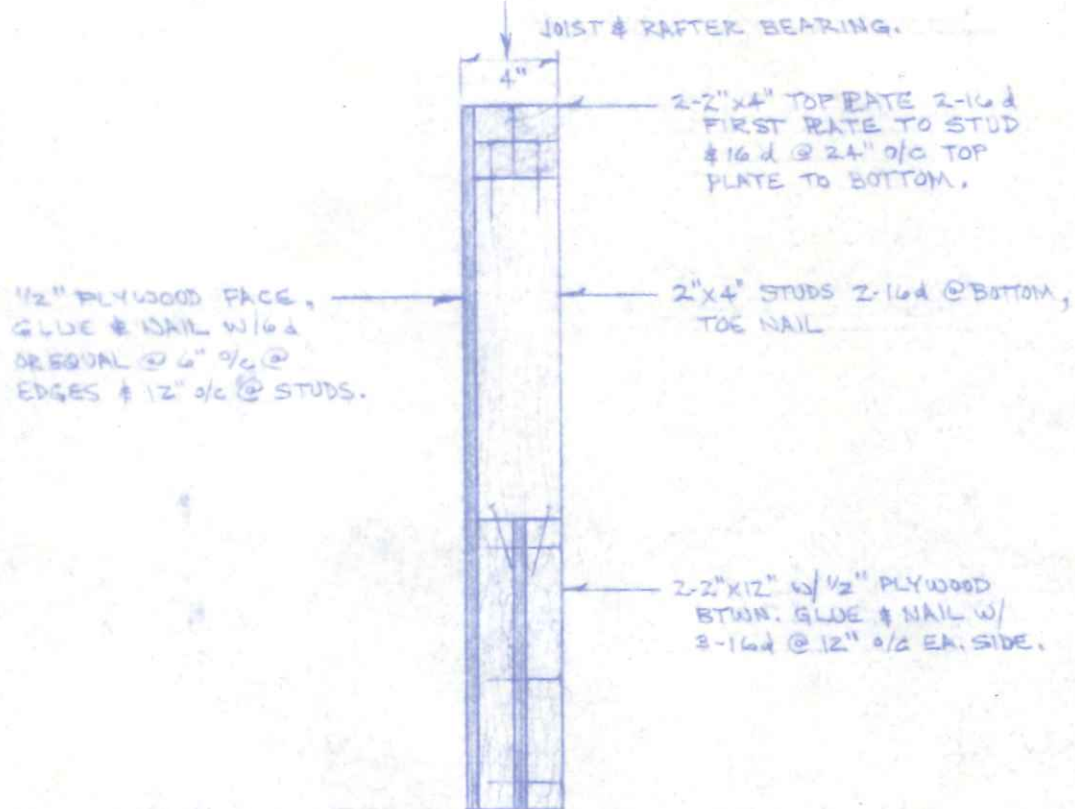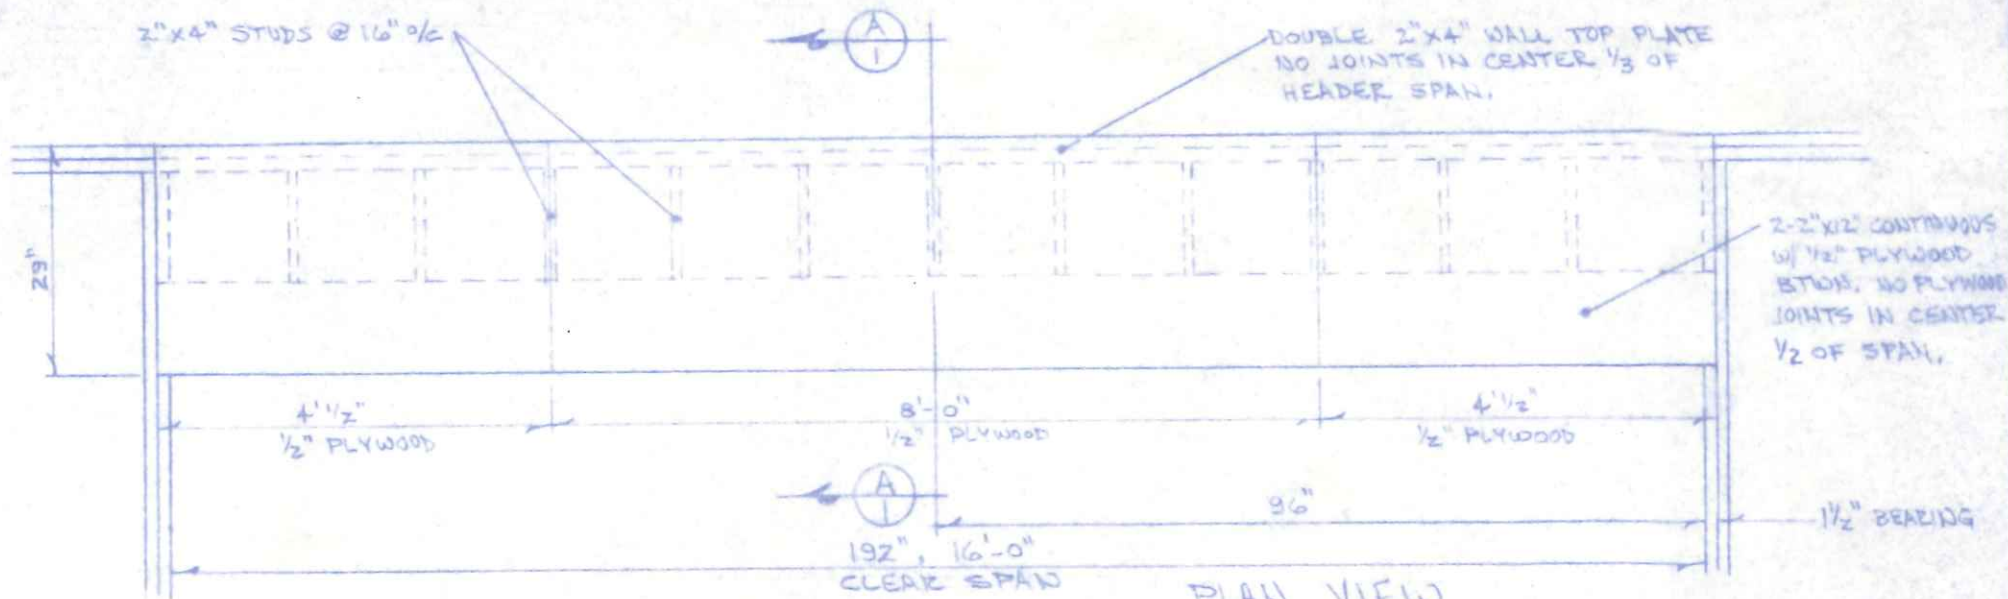

ASSUMED LOADS: 30# / FT<sup>2</sup> ROOF, LIVE & DEAD  
 30# / " CEILING, " "  
 60# / " TOTAL w/ 11'-0"  
 TRIBUTARY LOAD

LUMBER DESIGN VALUES:  
 FIBER STRESS, 1400 PSI, MIN.  
 MODULUS "E", 1,400,000 PSI, MIN.


*Richard F. Berte*  
 RICHARD F. BERTZ, P.E.

THIS DRAWING IS THE PROPERTY OF  
 NAPOLEON EGG & SONS, INC. AND SHALL NOT  
 BE USED WITHOUT THEIR PERMISSION.

AUG. 1986,

R.D.S.



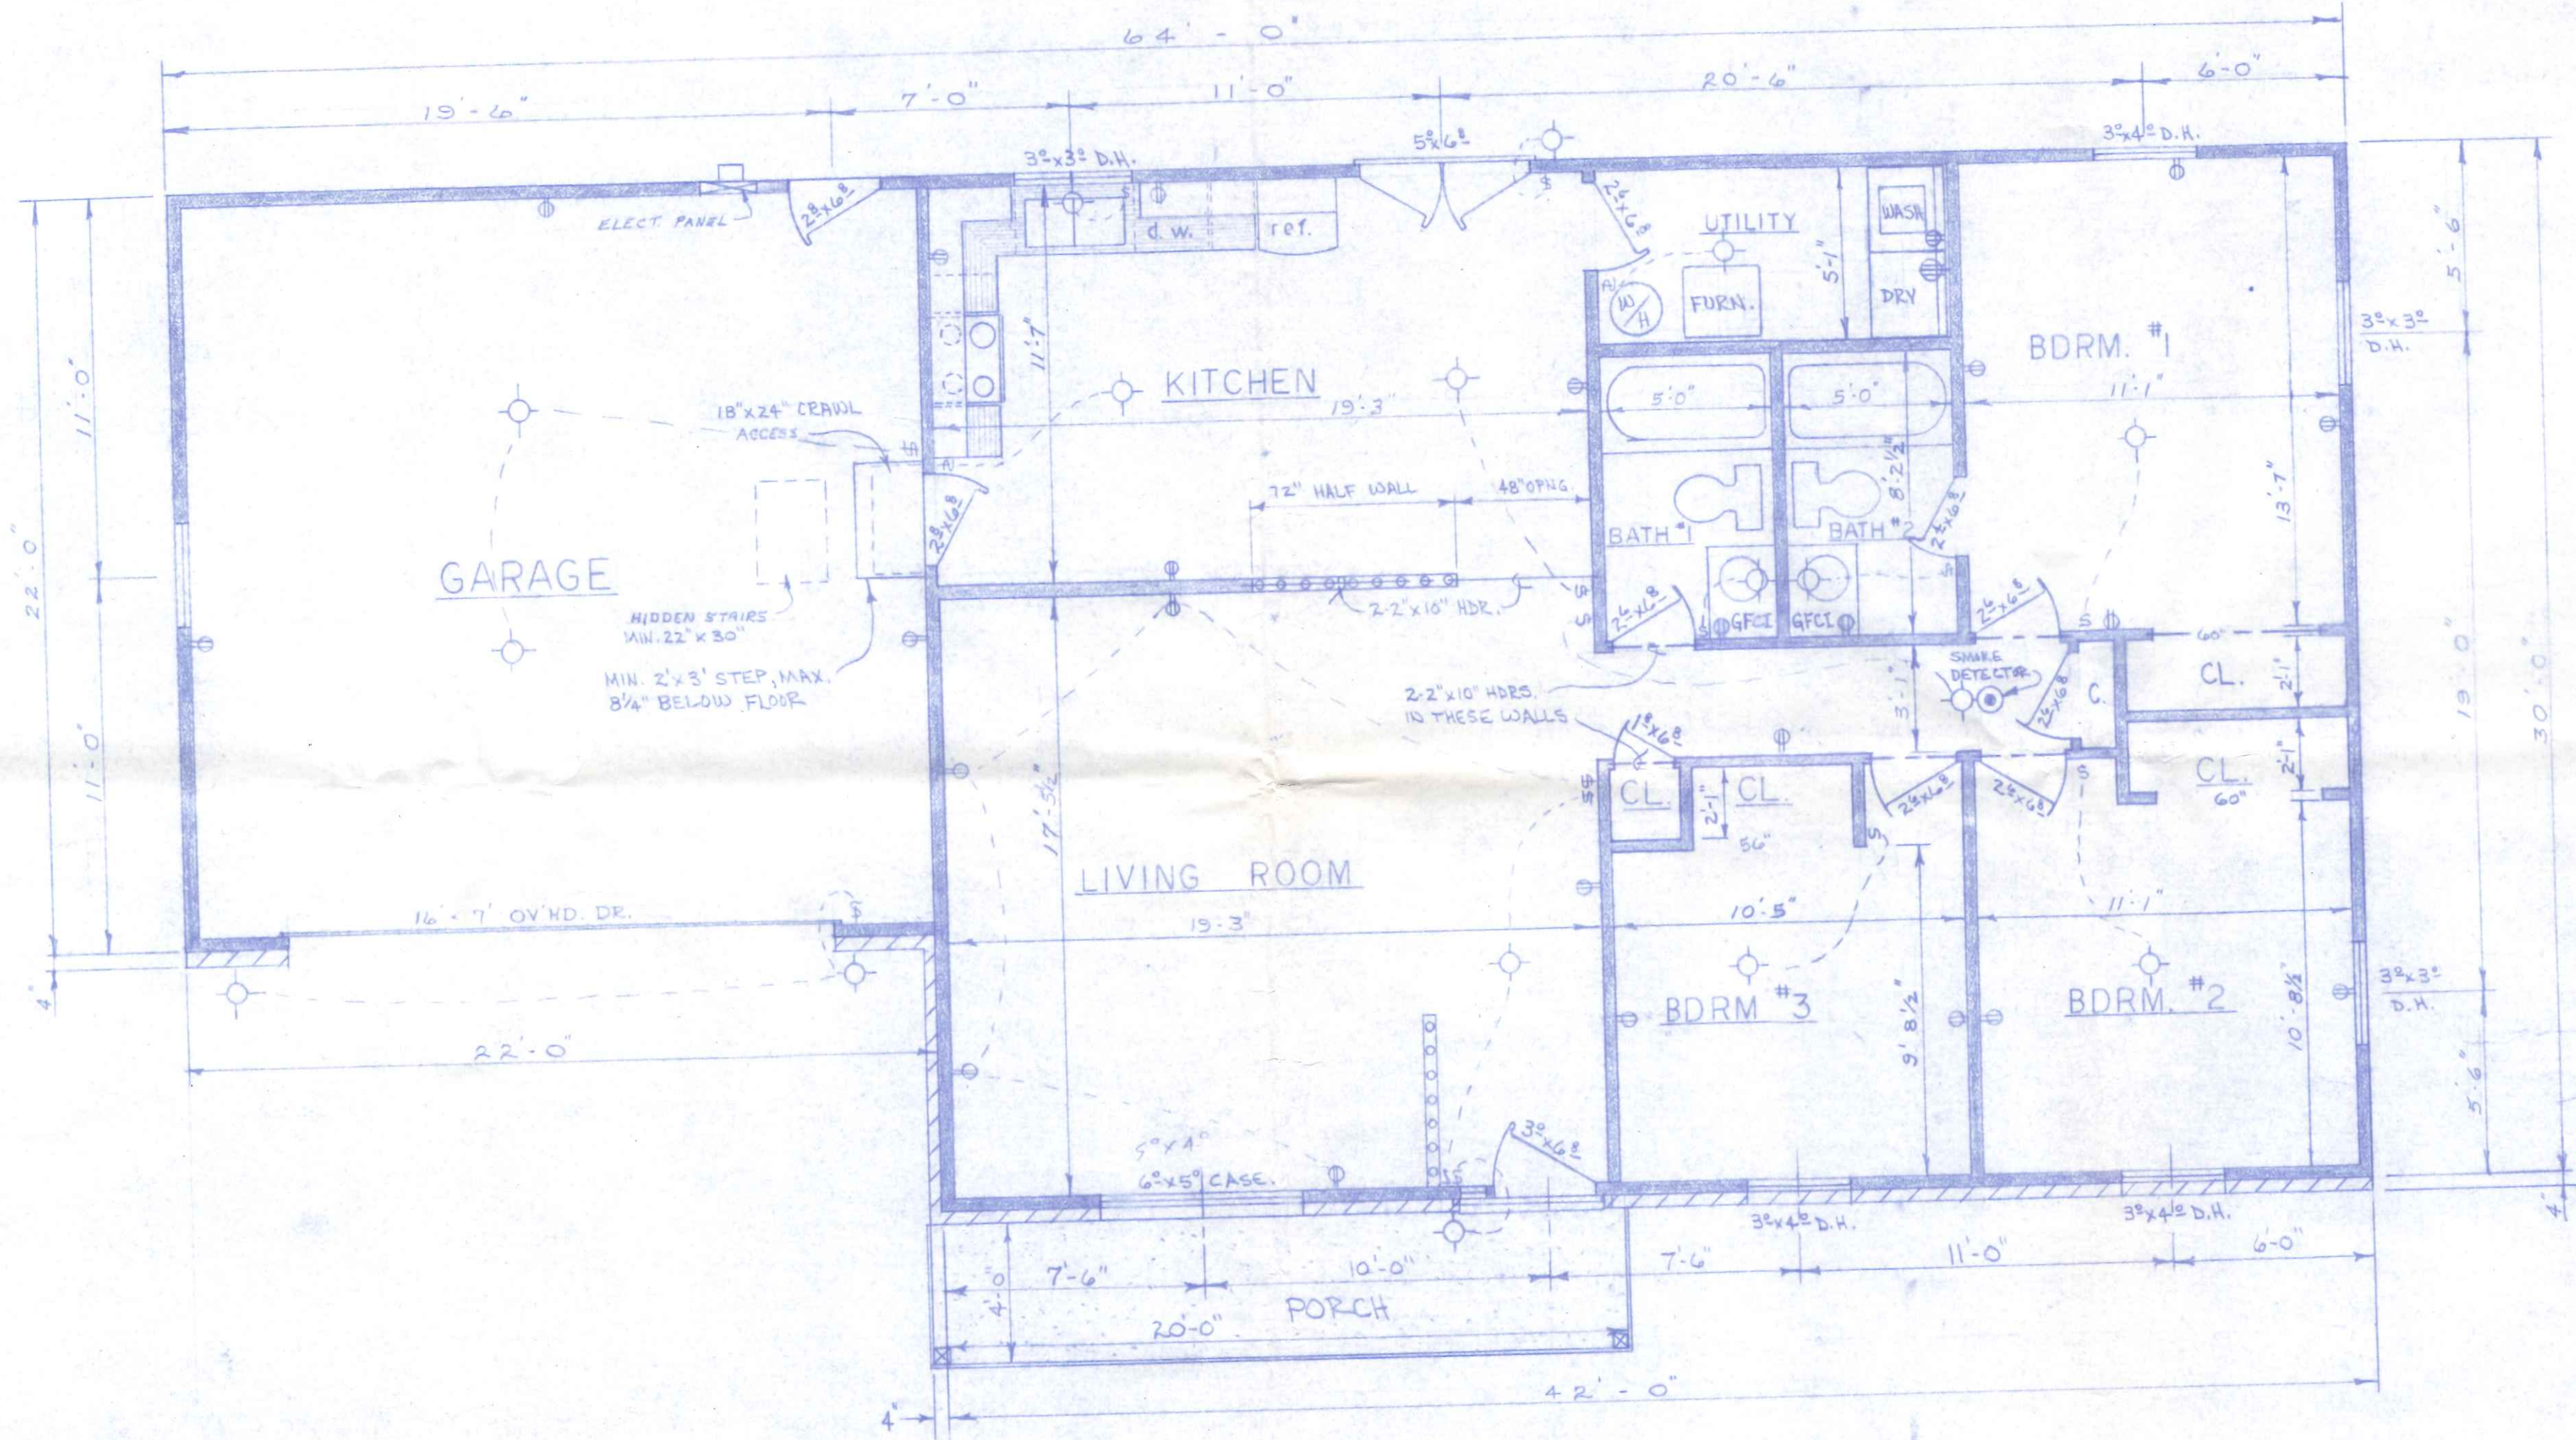

FLOOR PLAN  
SCALE: 1/4" = 1'-0"

- NOTES:
- 1) ALL EXTERIOR WALL OPENING HEADERS SHALL BE 2-2" x 10", EXCEPT GARAGE DOOR.
  - 2) ALL INTERIOR WALL OPENING HEADERS SHALL BE 2"x4" EXCEPT AS NOTED.


2  
3

DWG. BY:	BECK'S CONSTRUCTION CO.
R. W. W.	
DATE:	
REVISED 10-29-80	PLAN NO. 123



# SITE PLAN FOR BECK'S CONSTRUCTION CO.

LOT NO. 80, RIVIERA HEIGHTS - THIRD ADDITION  
CITY OF NAPOLEON, HENRY COUNTY, OHIO

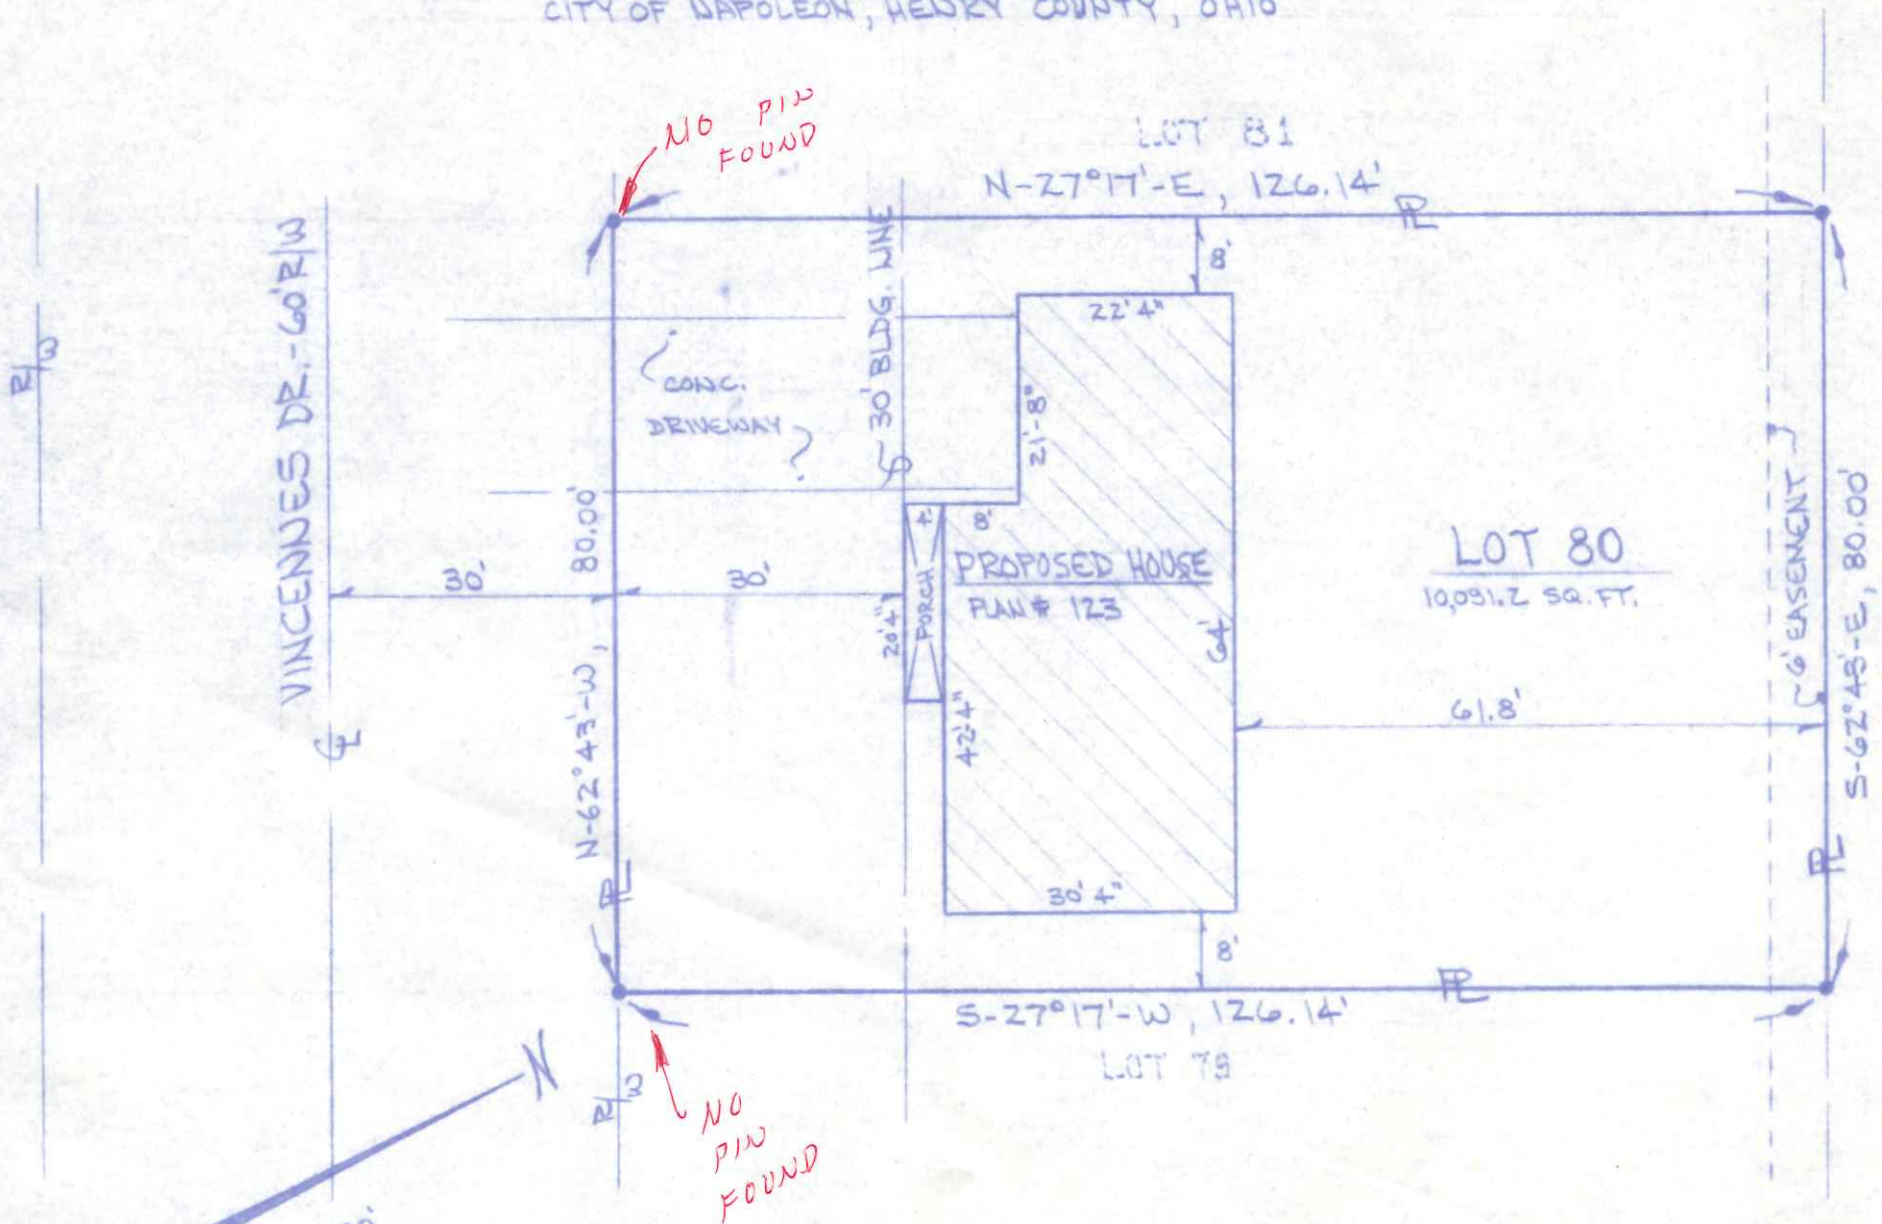

NO PIW  
FOUND



NO  
PIW  
FOUND

LOT SIZE VERIFIED


OCT. 1986

R.D.S.



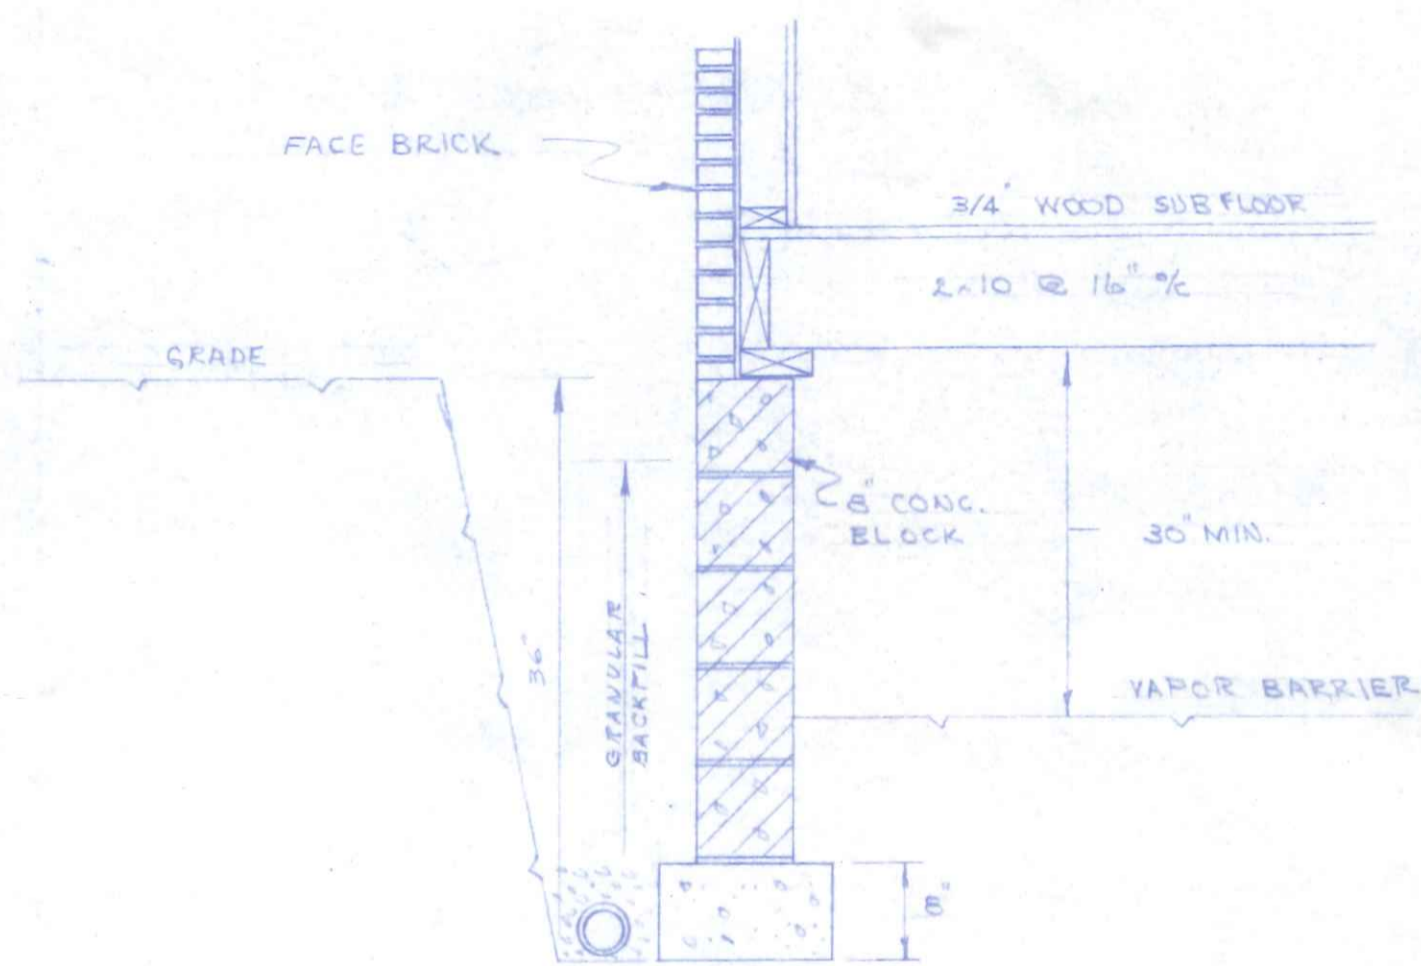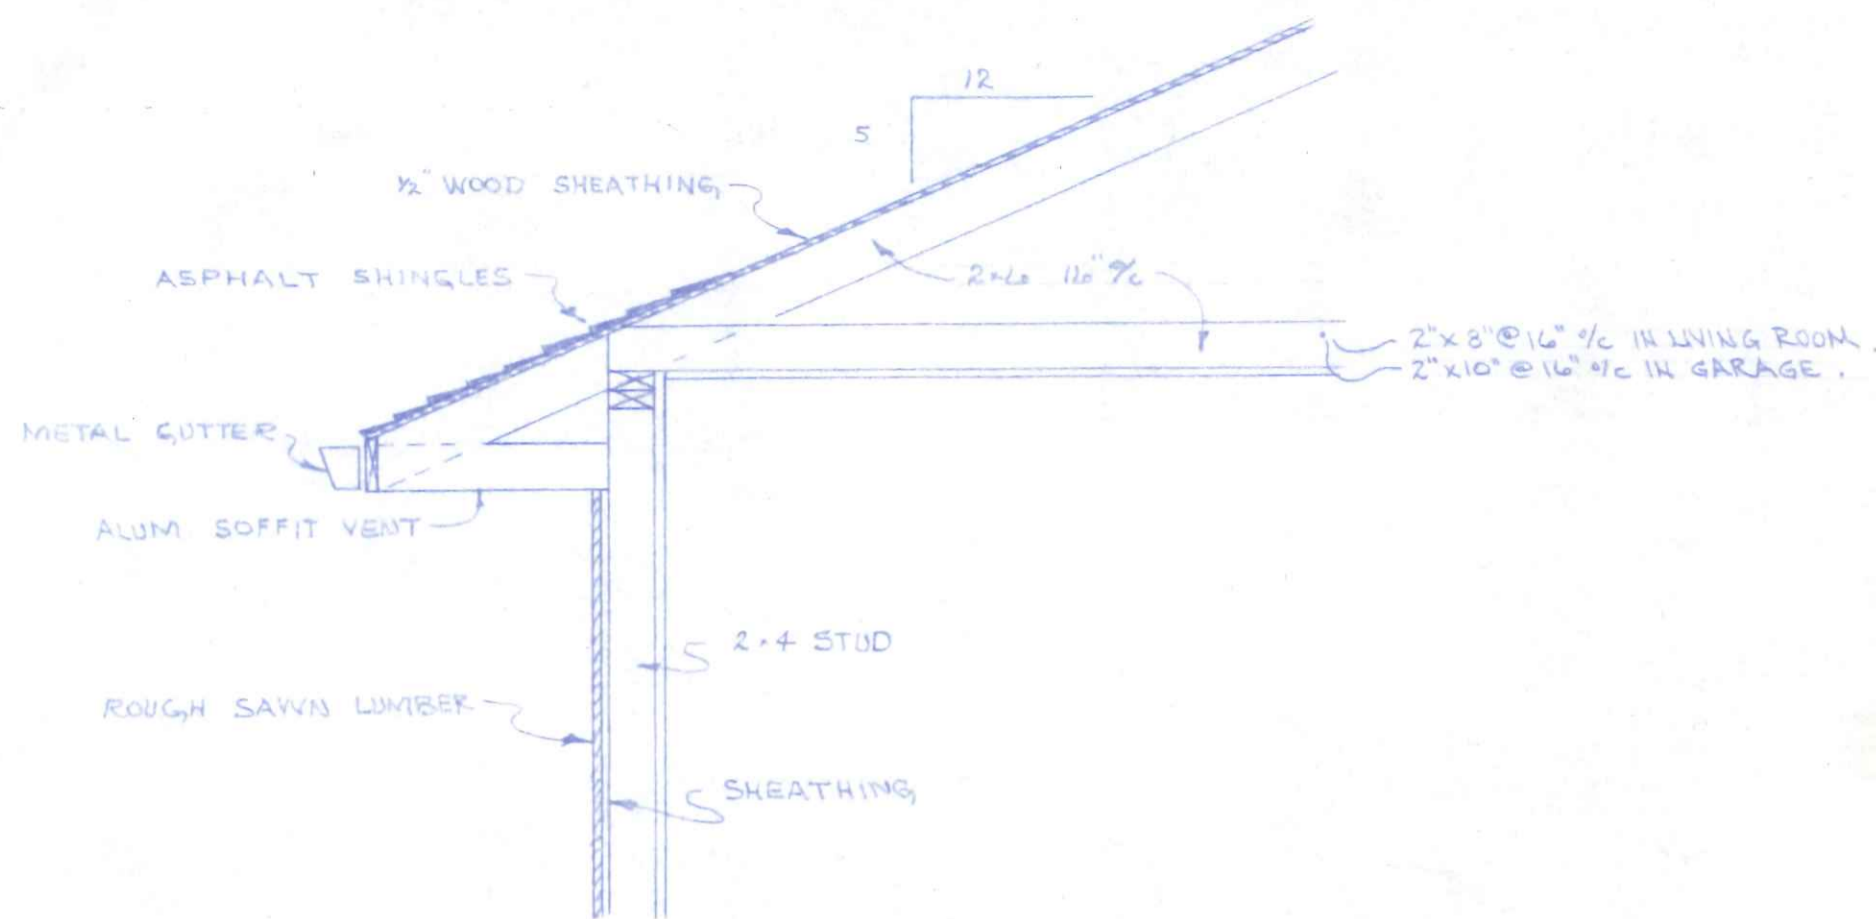

WALL SECTION DETAIL  
 3/4" = 1'-0"

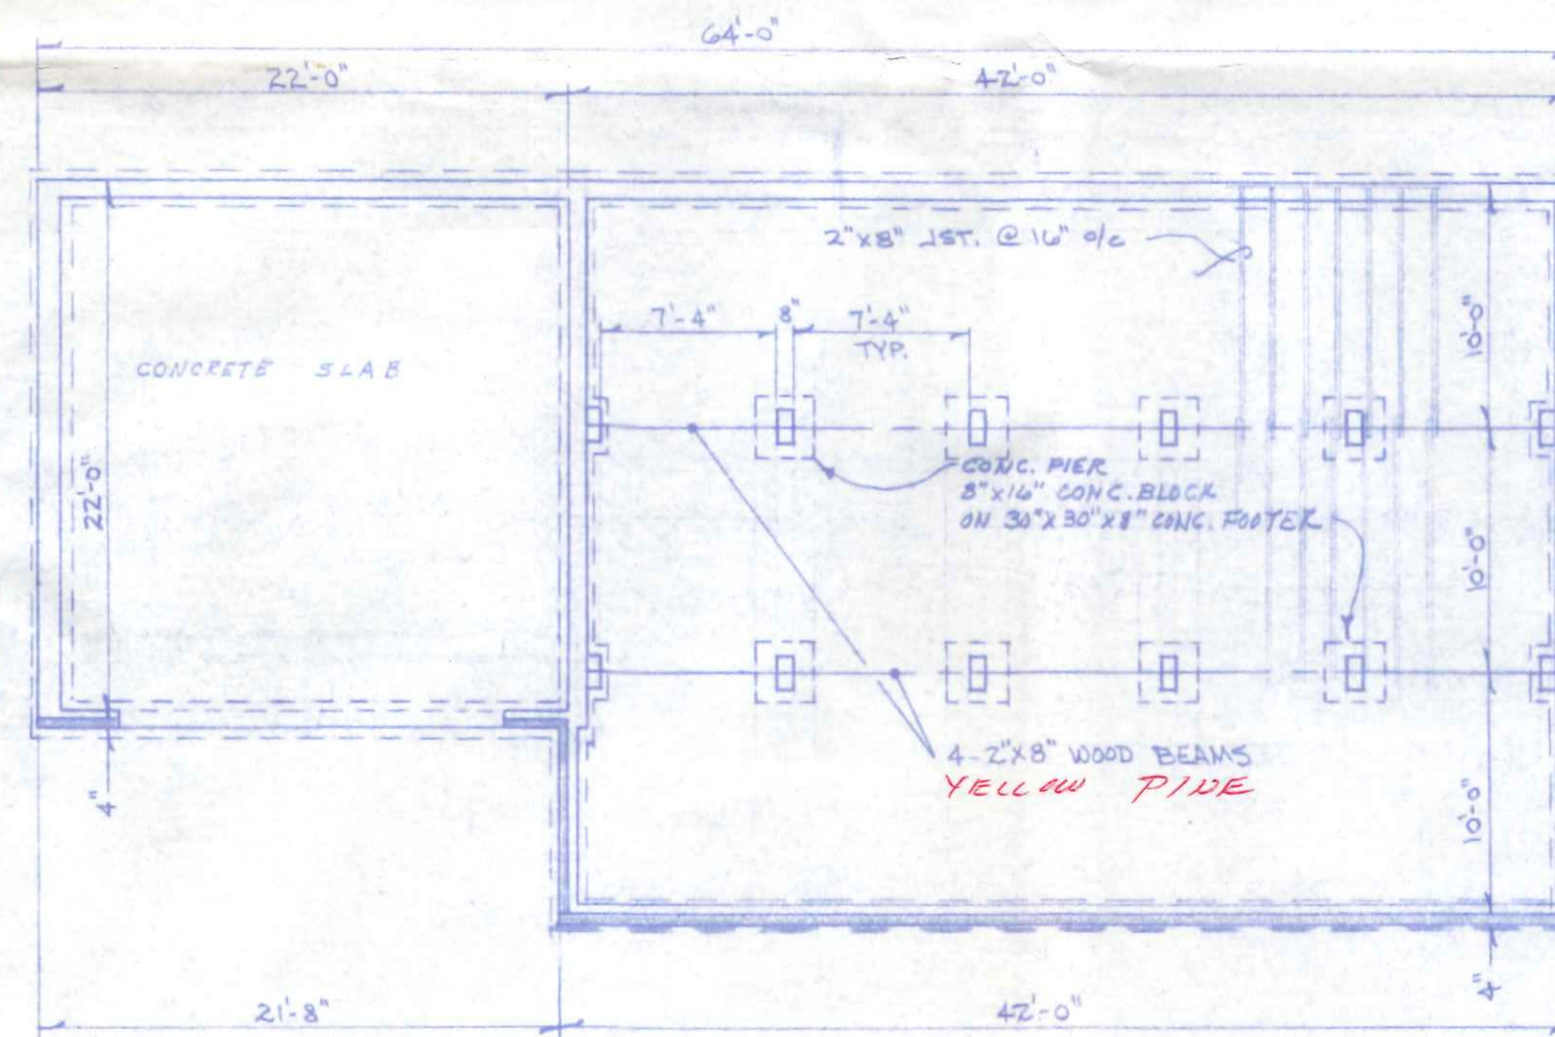

FOUNDATION PLAN  
 1/8" = 1'-0"

3/3

DWG. BY:  
 R.W.W.  
 DATE  
 JAN. '82

BECK'S CONSTRUCTION CO.  
 PLAN NO. 123

REVISED 10-29-86

R.D.S.