



LOT 82


6.6' EASEMENT
120'
RIVIERA HEIGHTS ORIGINAL PLAT

LOT 81
12,340 SQ. FT. ±

PROPOSED ADDITION

PROPOSED HOUSE
2023 SQ. FT.






LOT 80

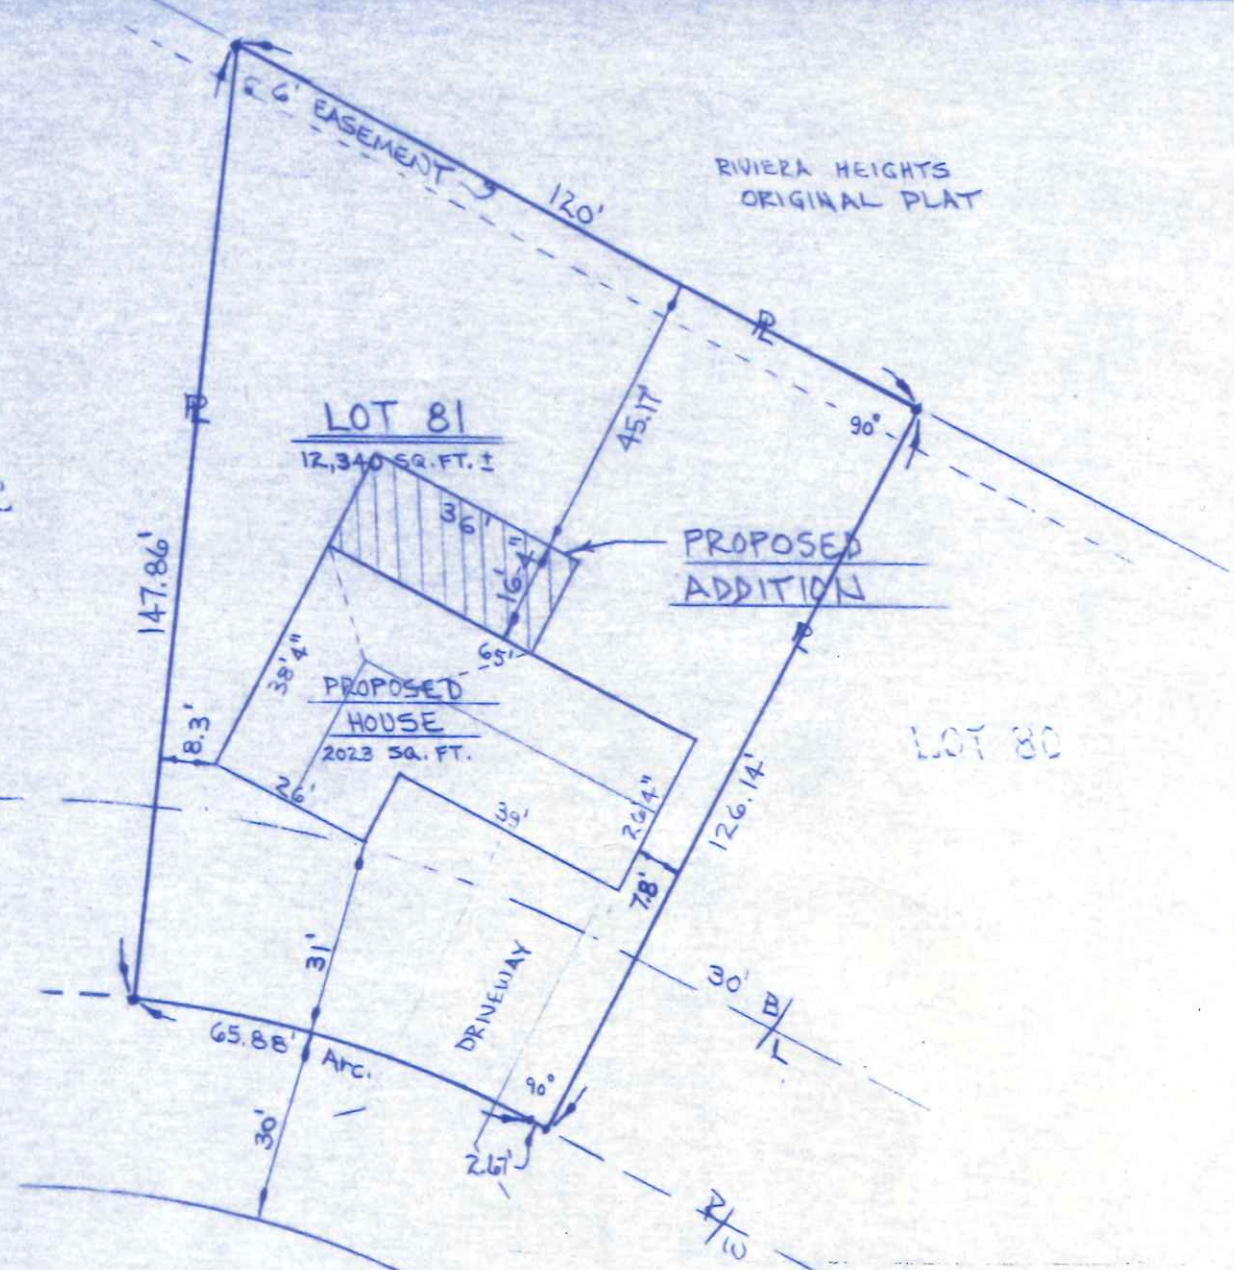

VINCENNES DR.

SITE PLAN FOR
BECK CONSTRUCTION CO.

LOT 81, RIVIERA HEIGHTS 3RD ADD'N.
NAPOLEON, OHIO

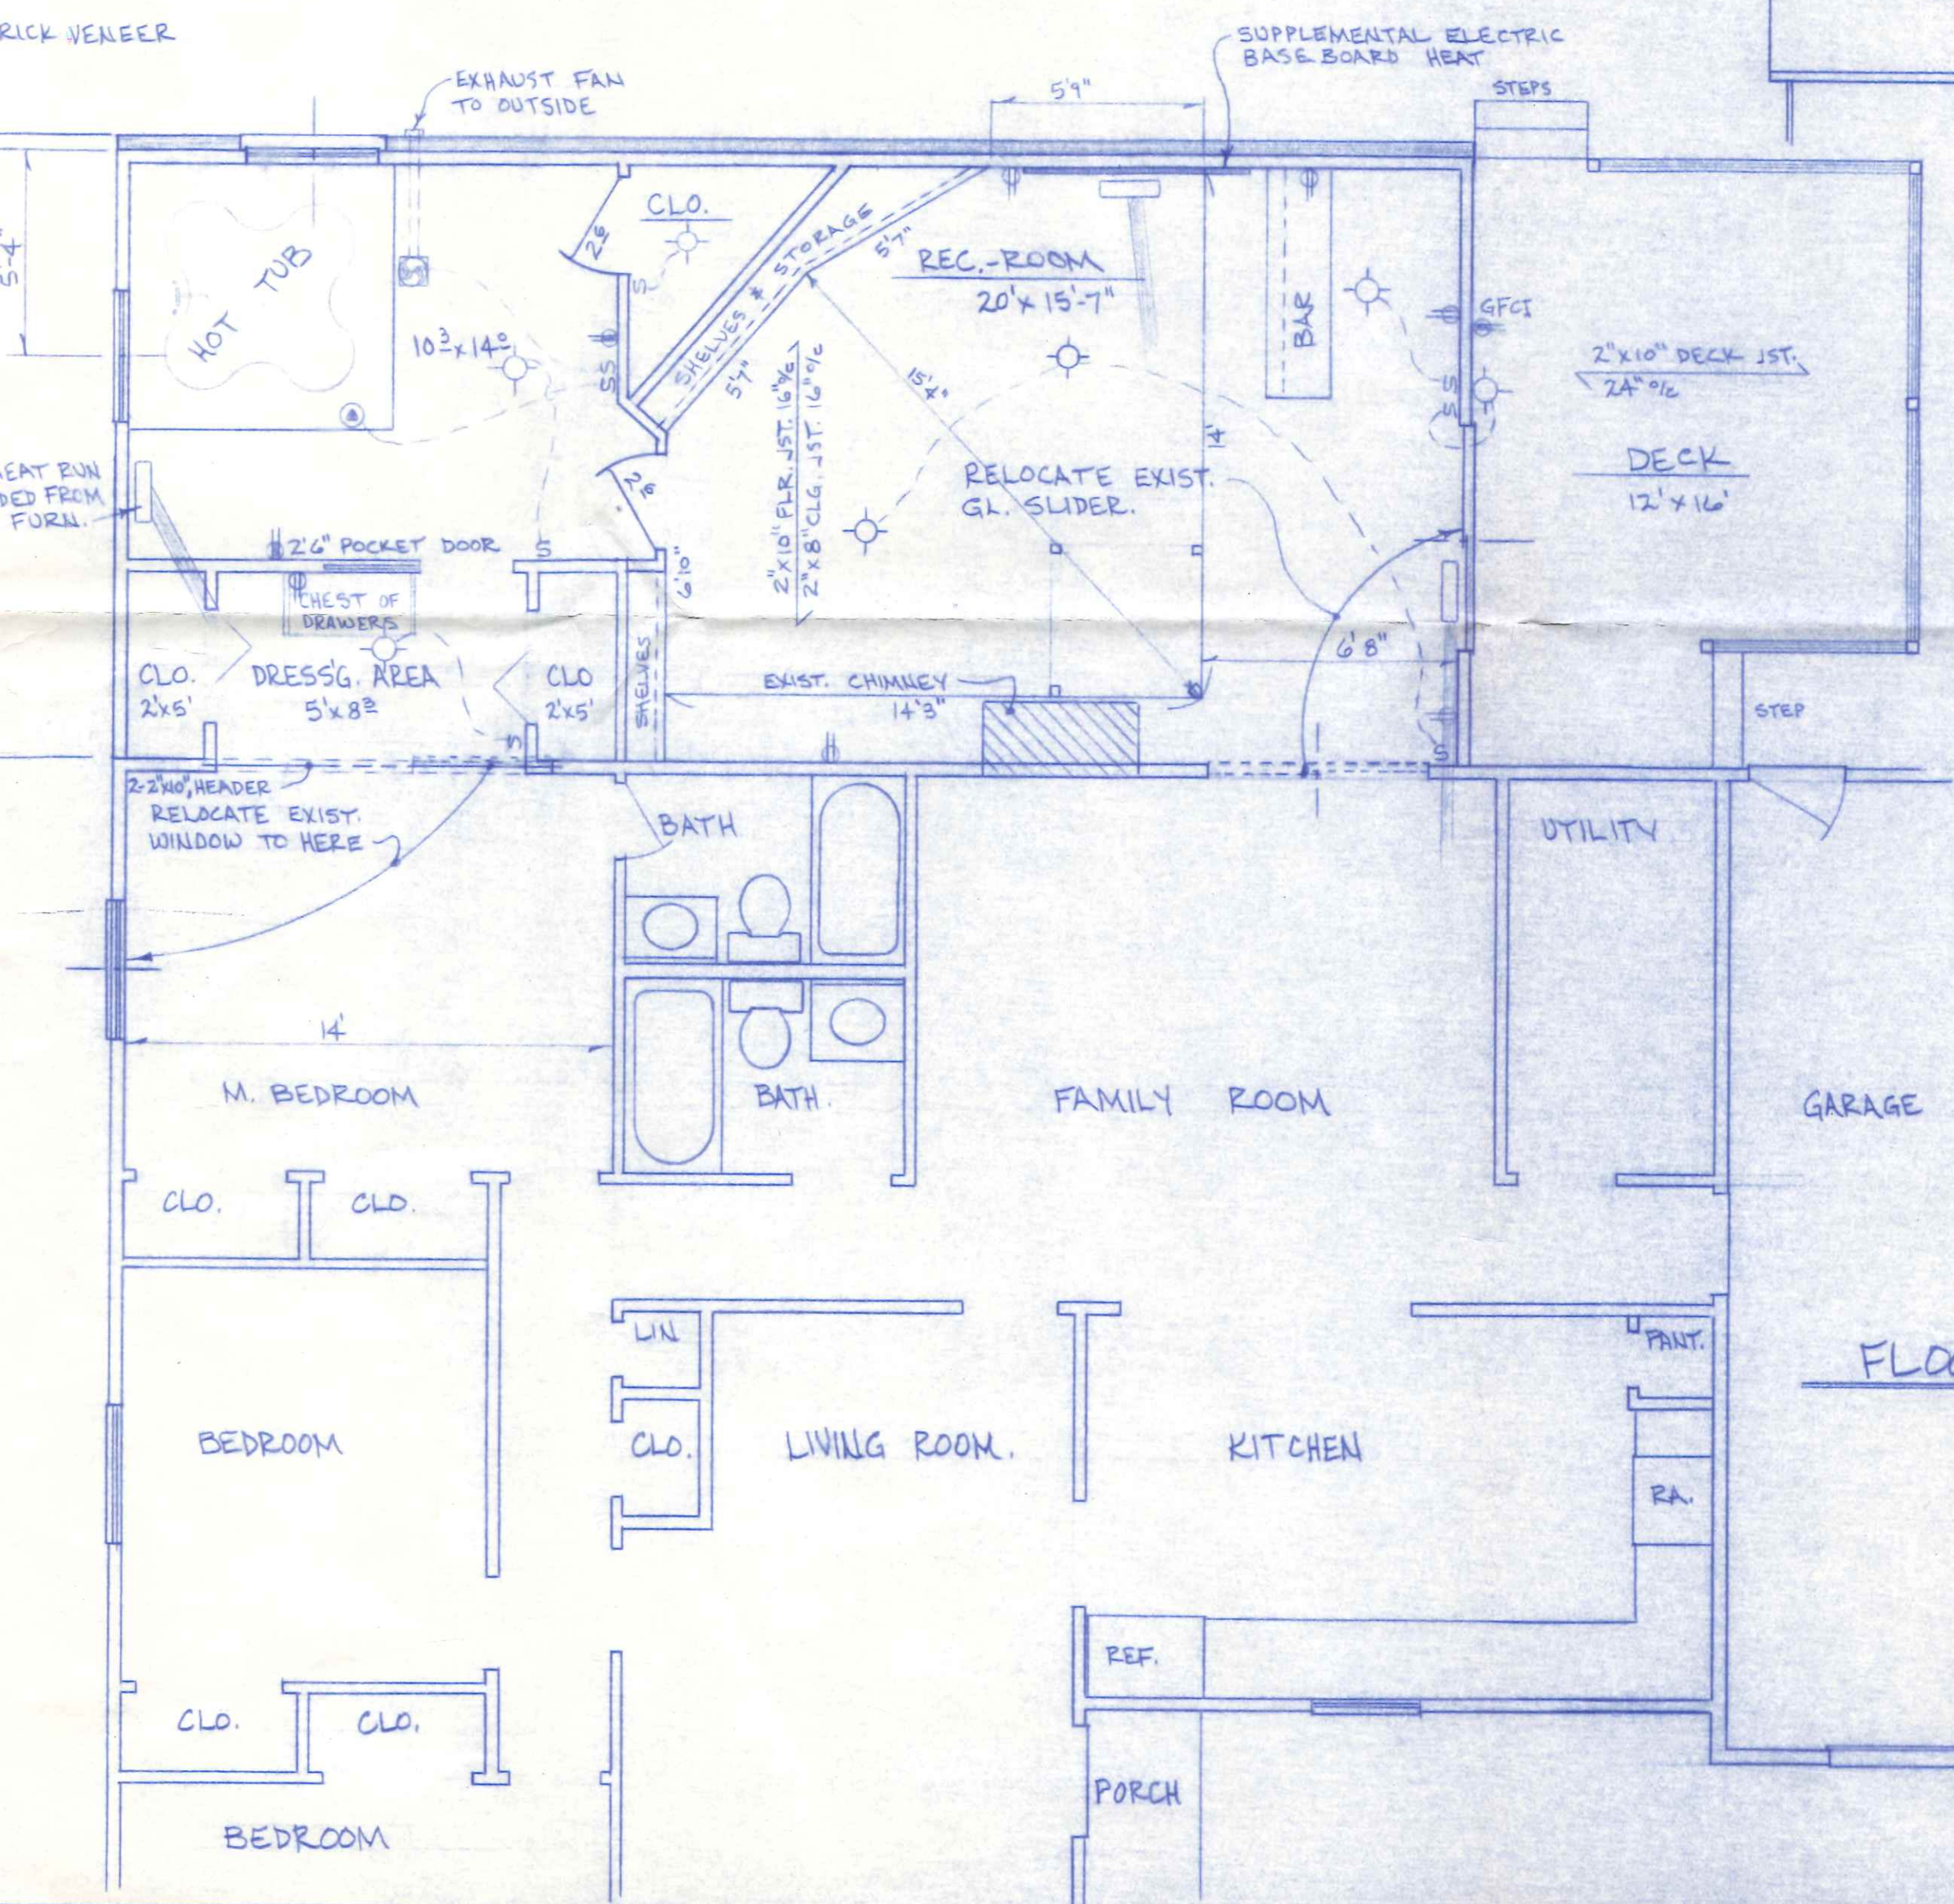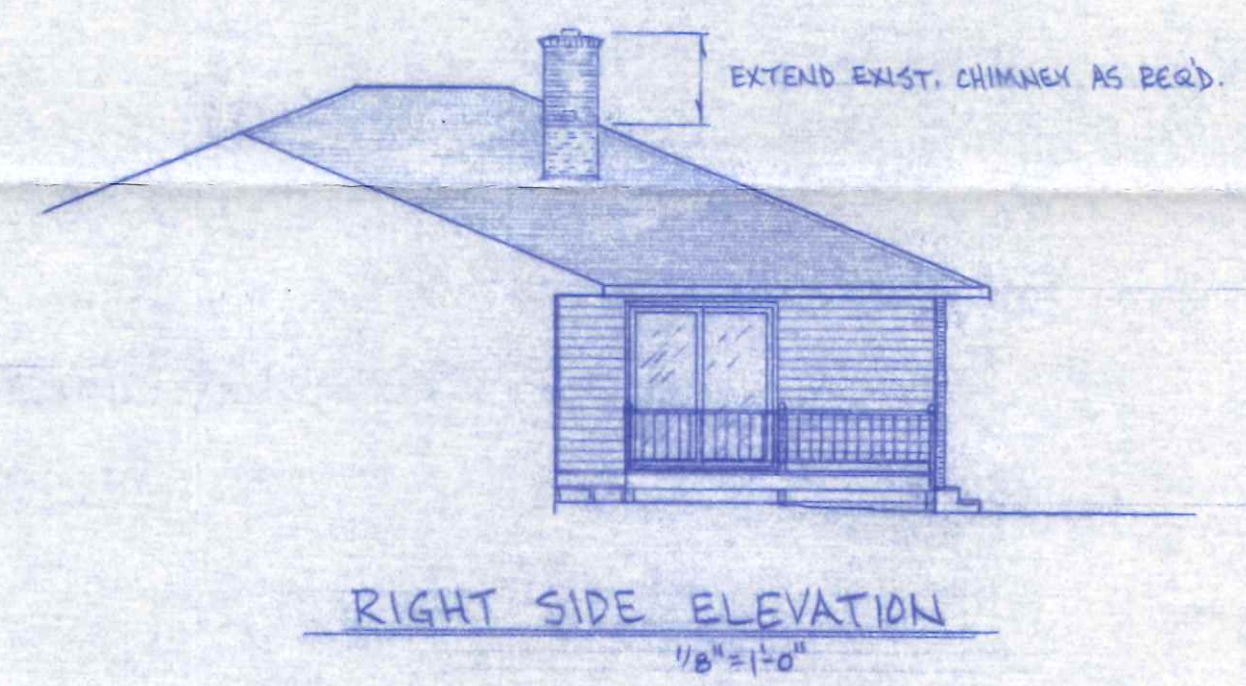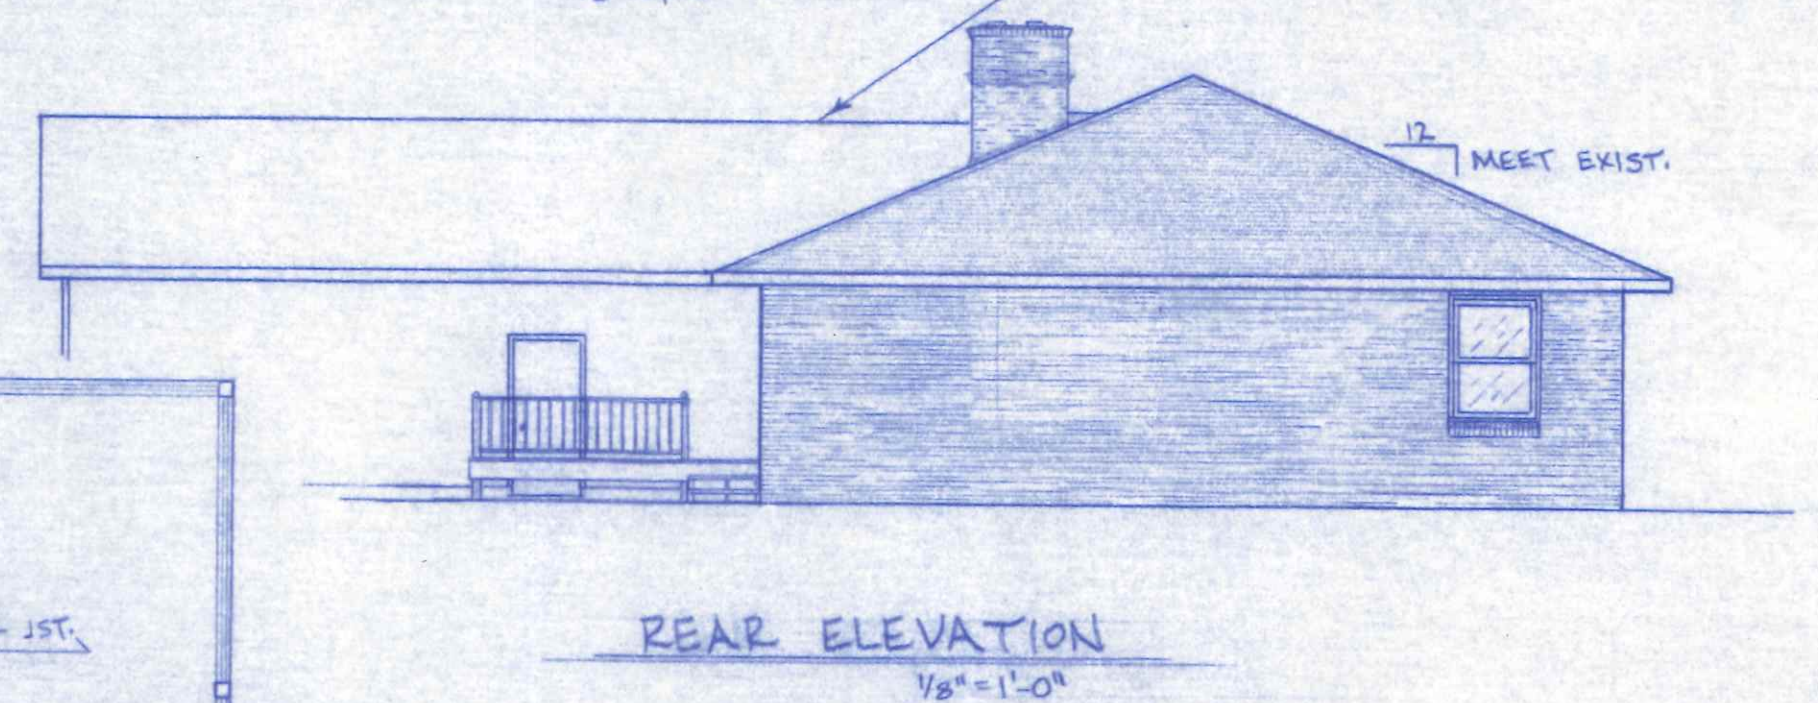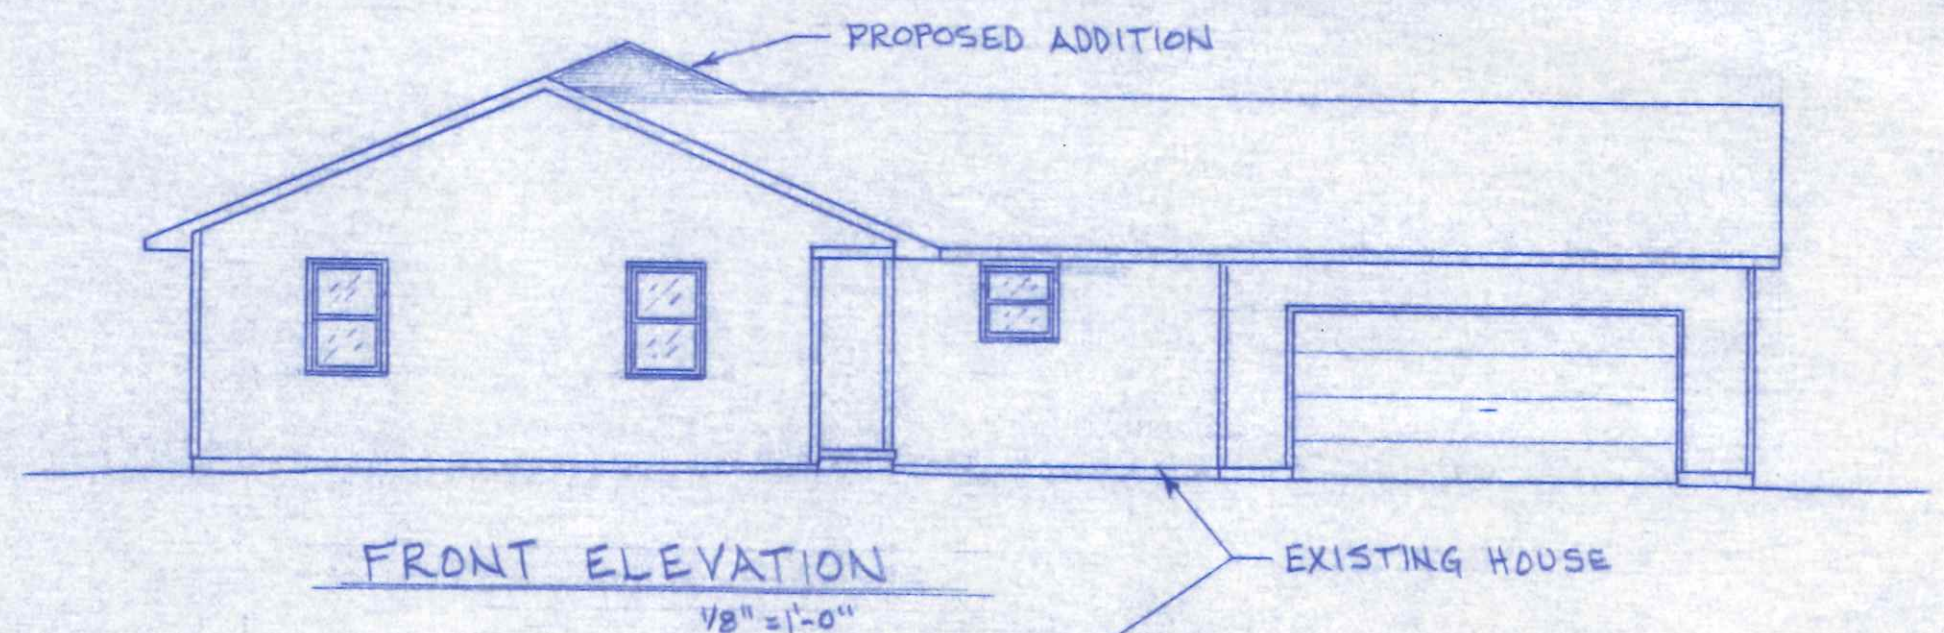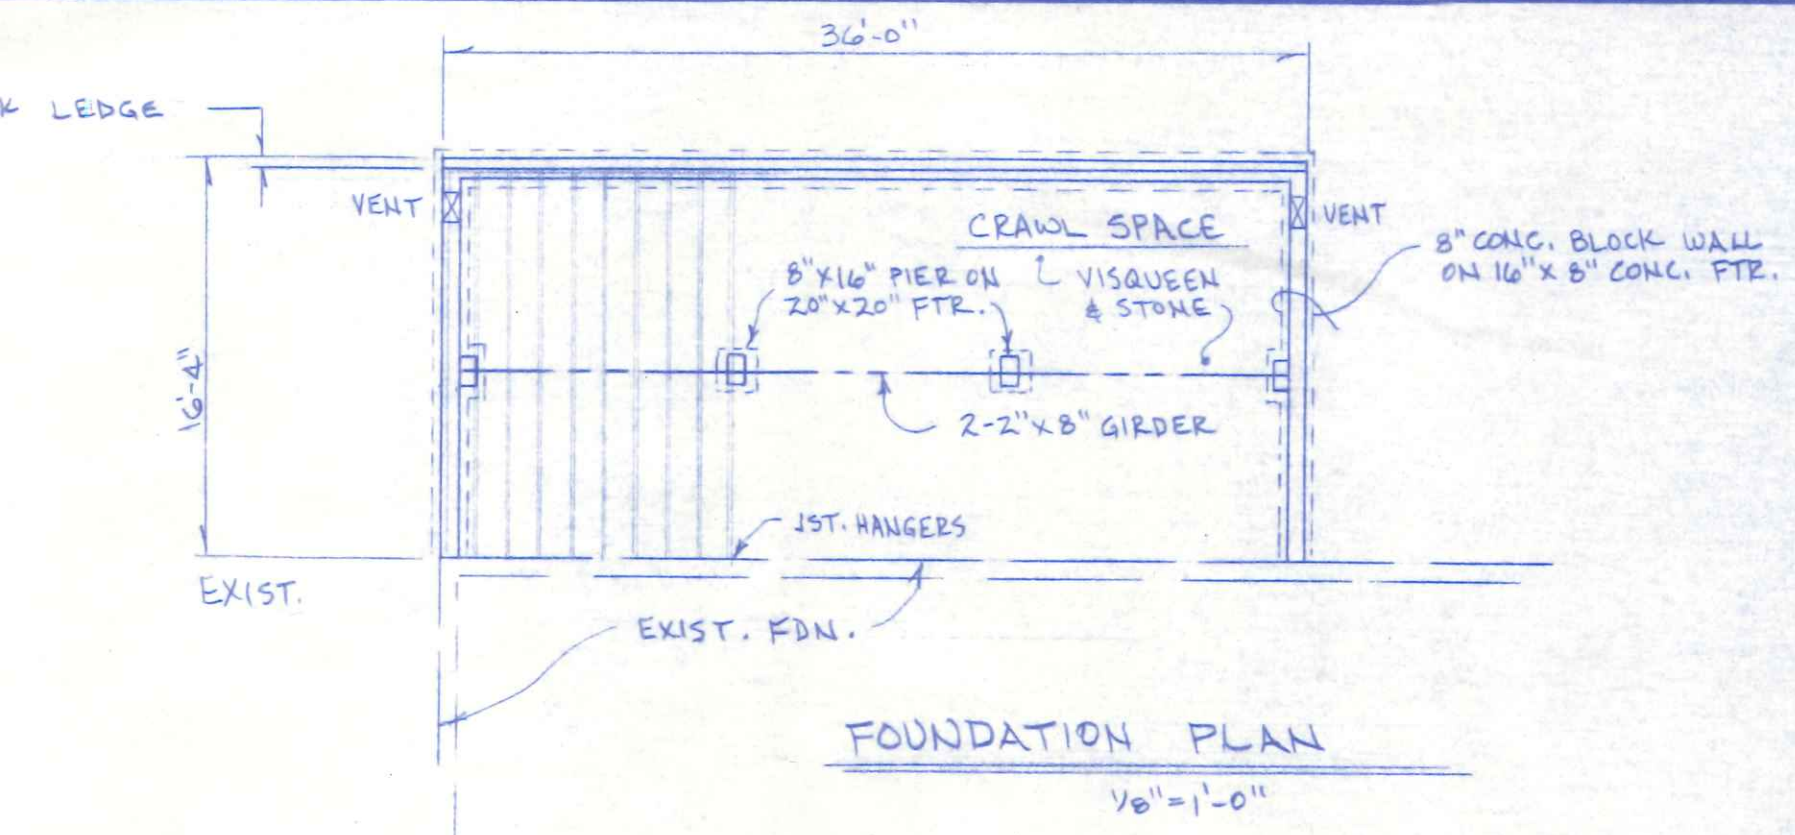

BACHMAN ADDITION		
30 VINCENTNES	NAPOLCON, OHIO	
SCALE: NOTED	APPROVED BY:	DRAWN BY R.D.S.
DATE: APR. 91		REVISED
PRELIMINARY		
DRAWING NUMBER		1