


FRONT ELEVATION


SCALE: 1/4" = 1'-0"

CITY OF NAPOLI  
 BUILDING DEPT.  
 Plan Approval  
 By *DLH* Date *1/2/60*  
 Permit *708*  
*55 Vincennes*

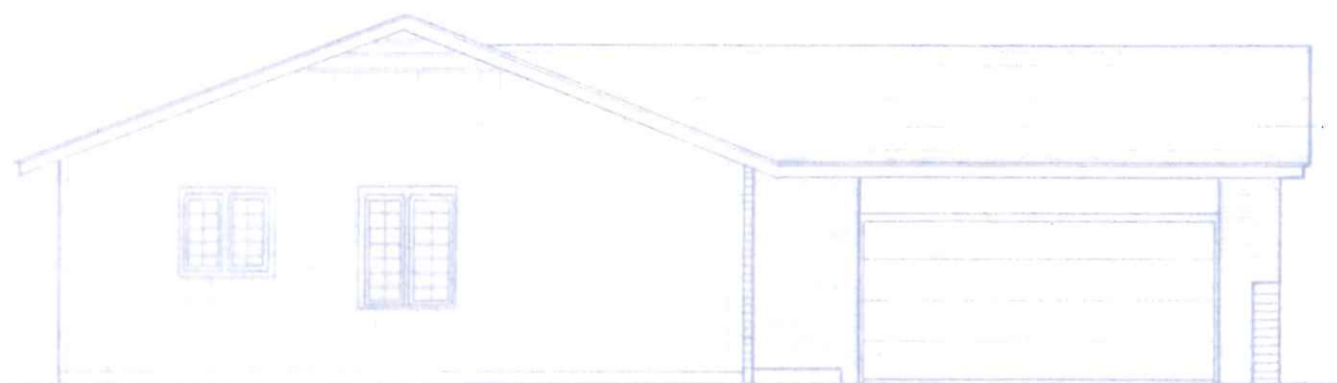


LEFT ELEVATION

SCALE: 1/8" = 1'-0"

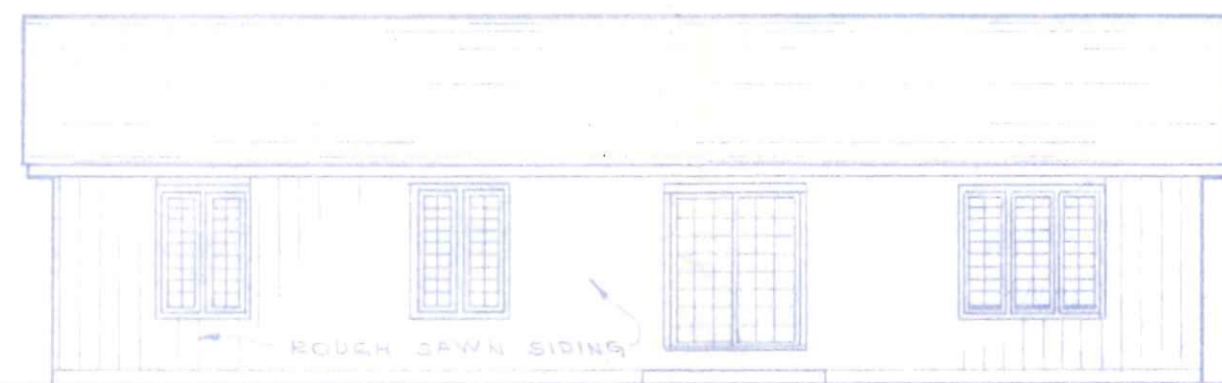

REAR ELEVATION

SCALE: 1/8" = 1'-0"

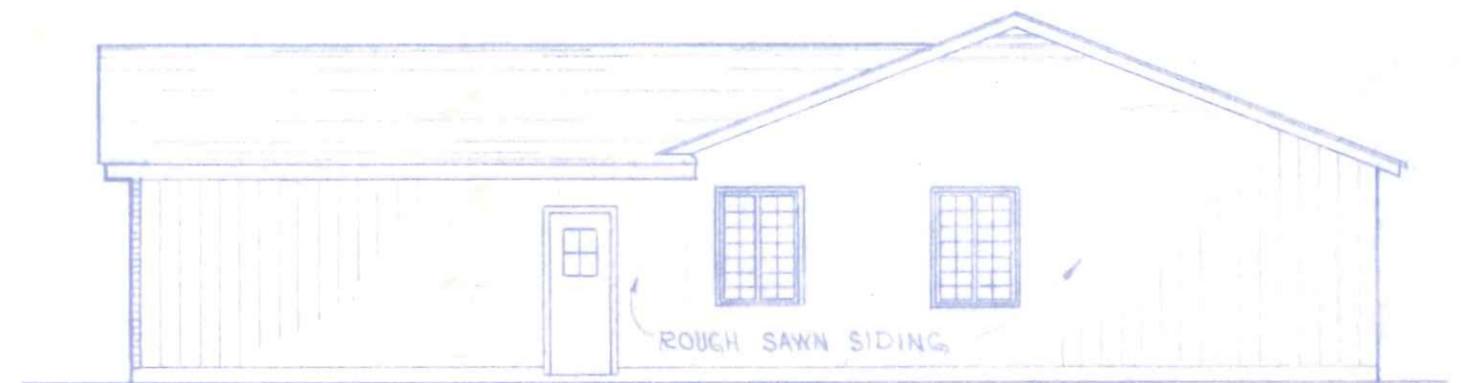

RIGHT ELEVATION


SCALE: 1/8" = 1'-0"

DESIGNED BY:  
 R.W.K.  
 DATE:  
 JULY '60

BECK'S CONSTRUCTION CO.  
 PLAN NO. 121

2  
 3



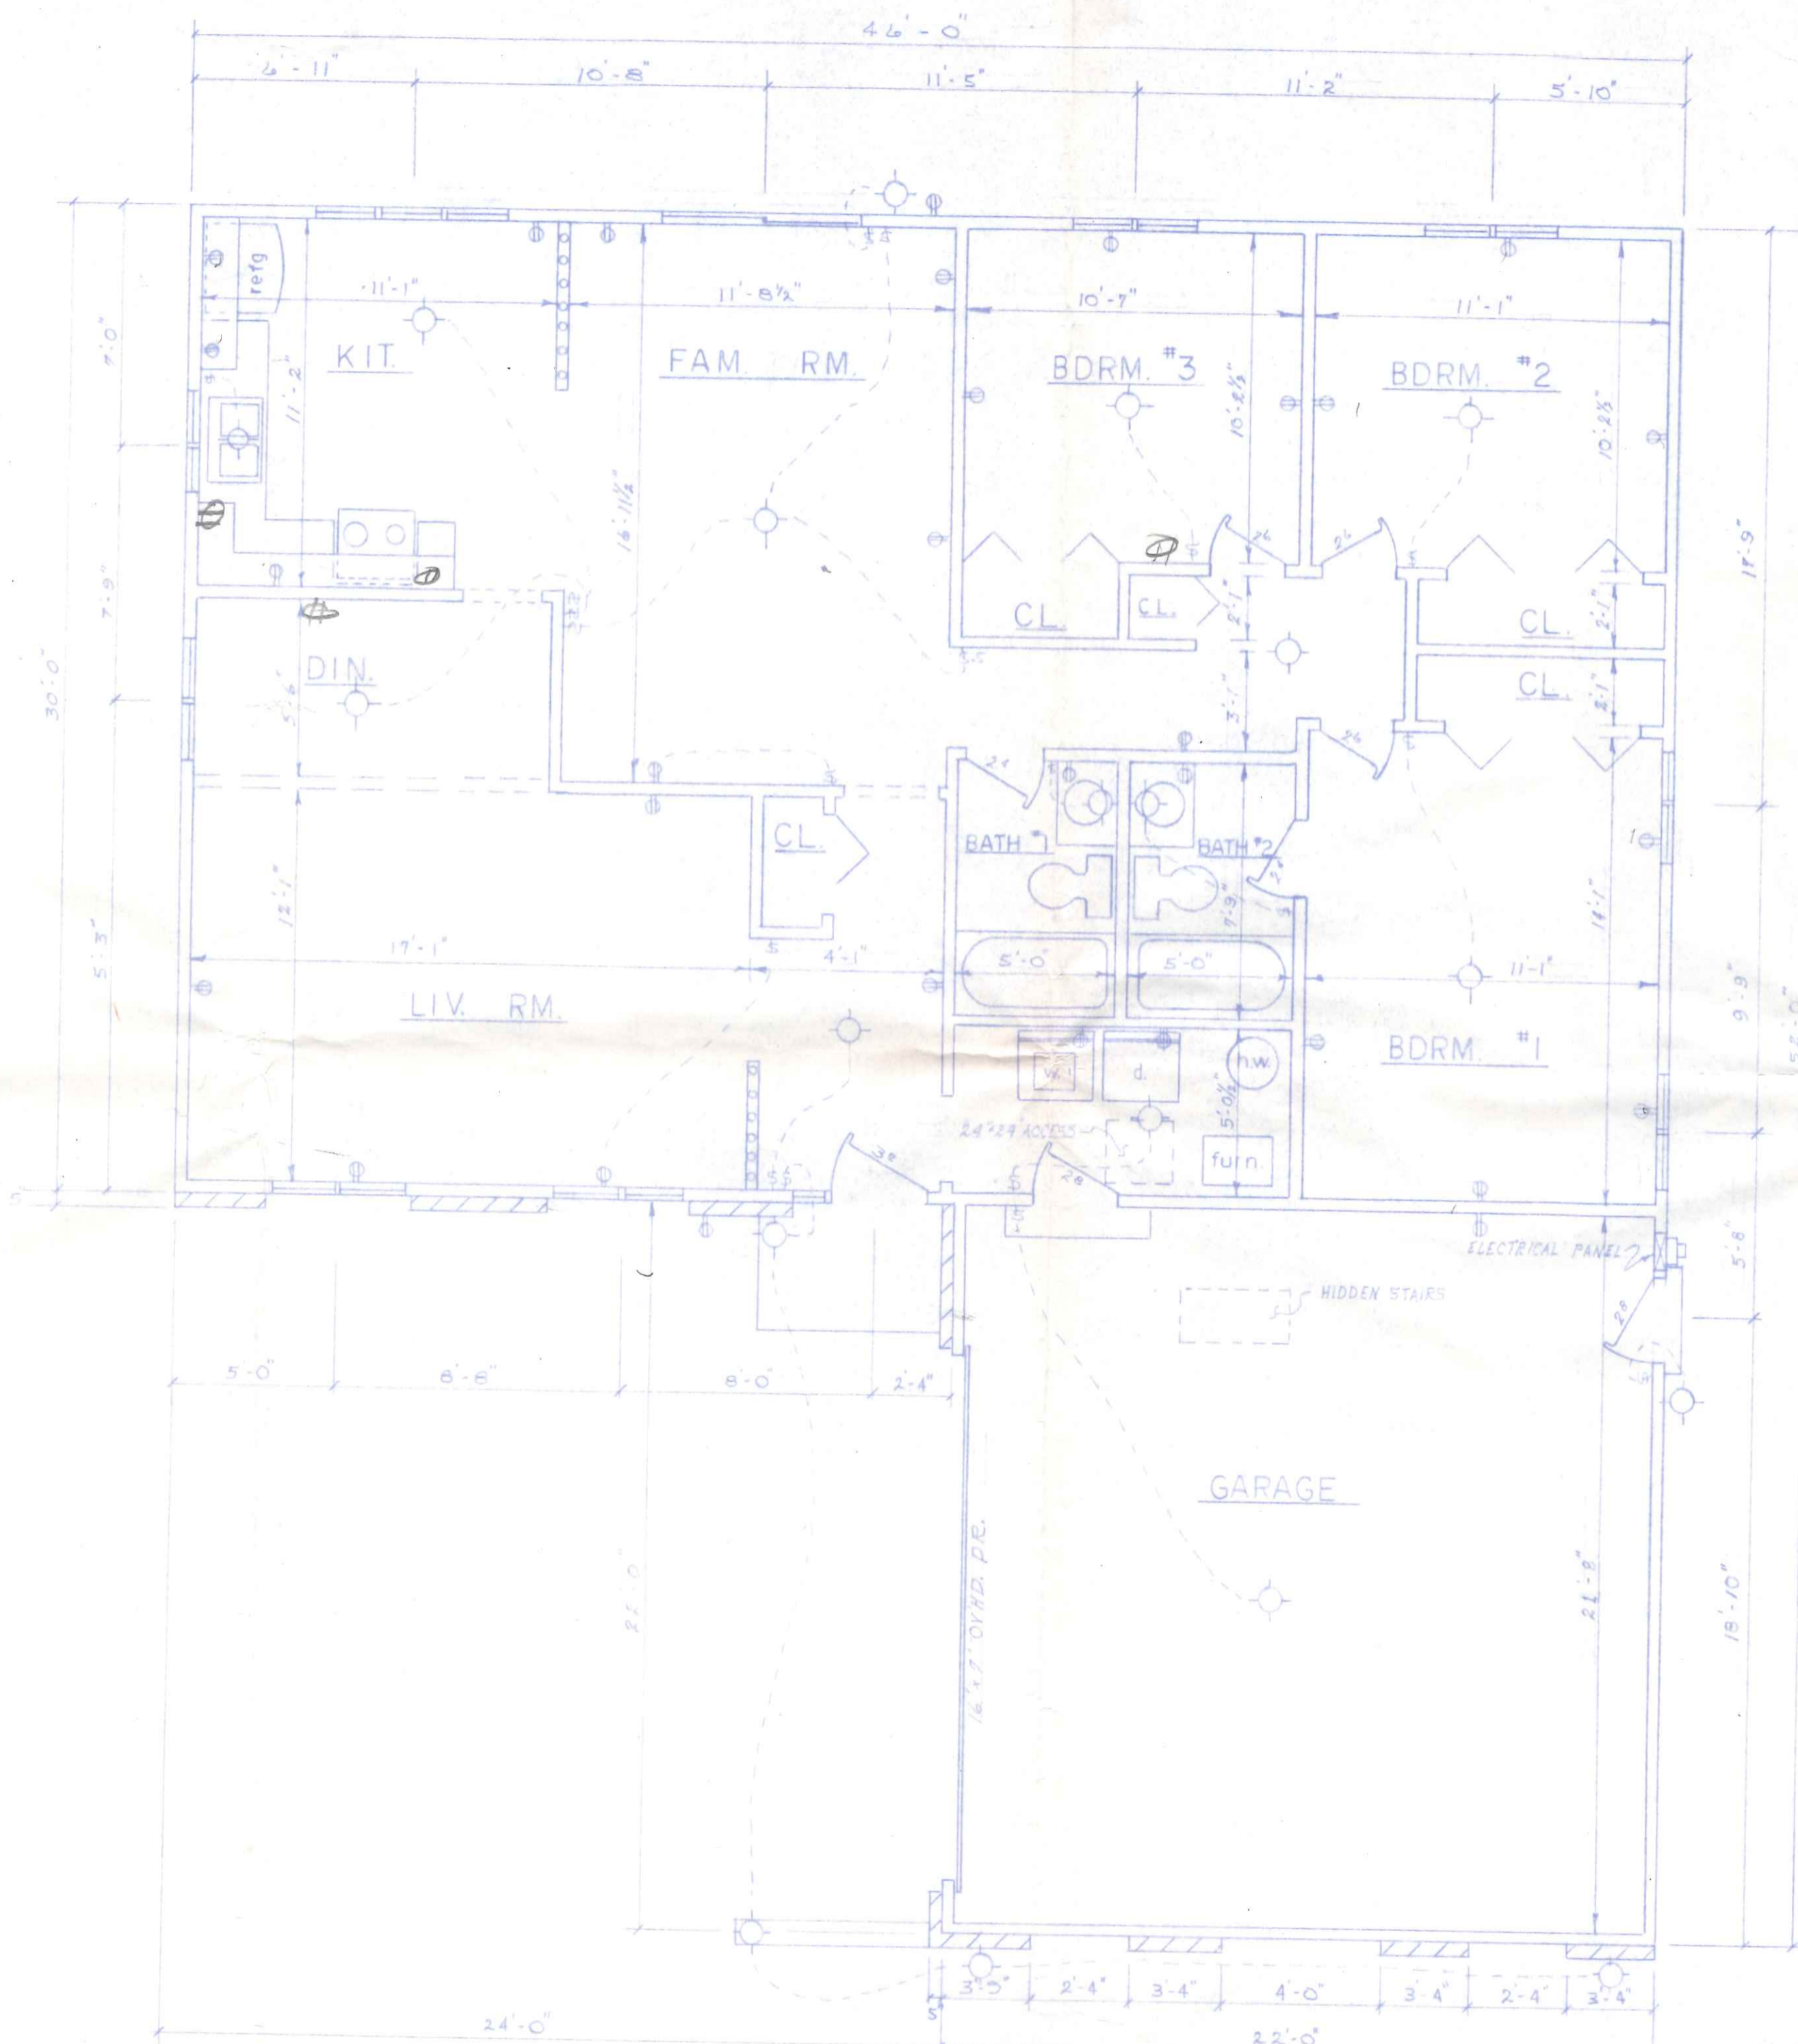

26 Rev.



- ADDITIONS
1. ELECTRIC SMOKE DETECTOR
  2. GFCI - BATHROOMS, GARAGE, EXTERIOR
  3. ADDED RECEPTICALS AS SHOWN
  4. FIRE-RATED WALL & DOOR BETWEEN HOUSE & GARAGE

FLOOR PLAN  
SCALE: 1/4" = 1'-0"


DWG. BY:  
R.W.K.  
DATE:  
JULY '80

BECK'S CONSTRUCTION CO.  
PLAN NO. 121



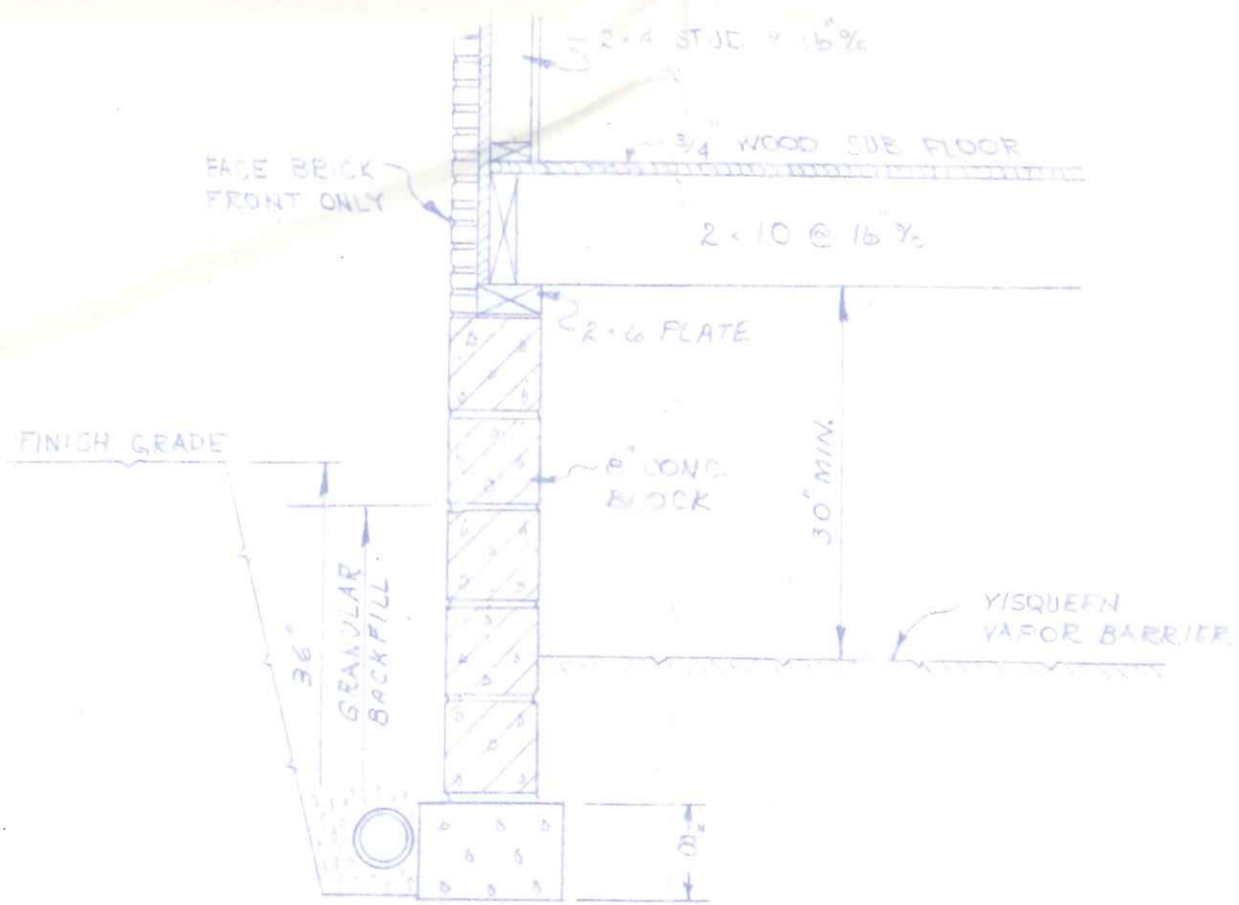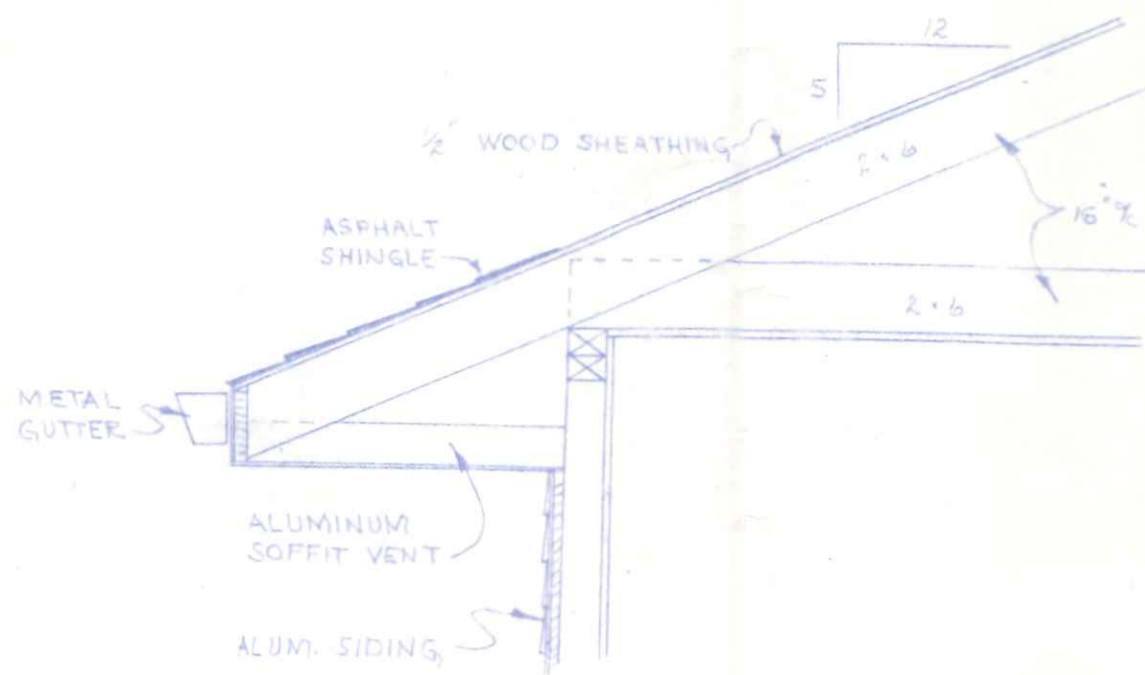

WALL SECTION  
3/4" = 1'-0"

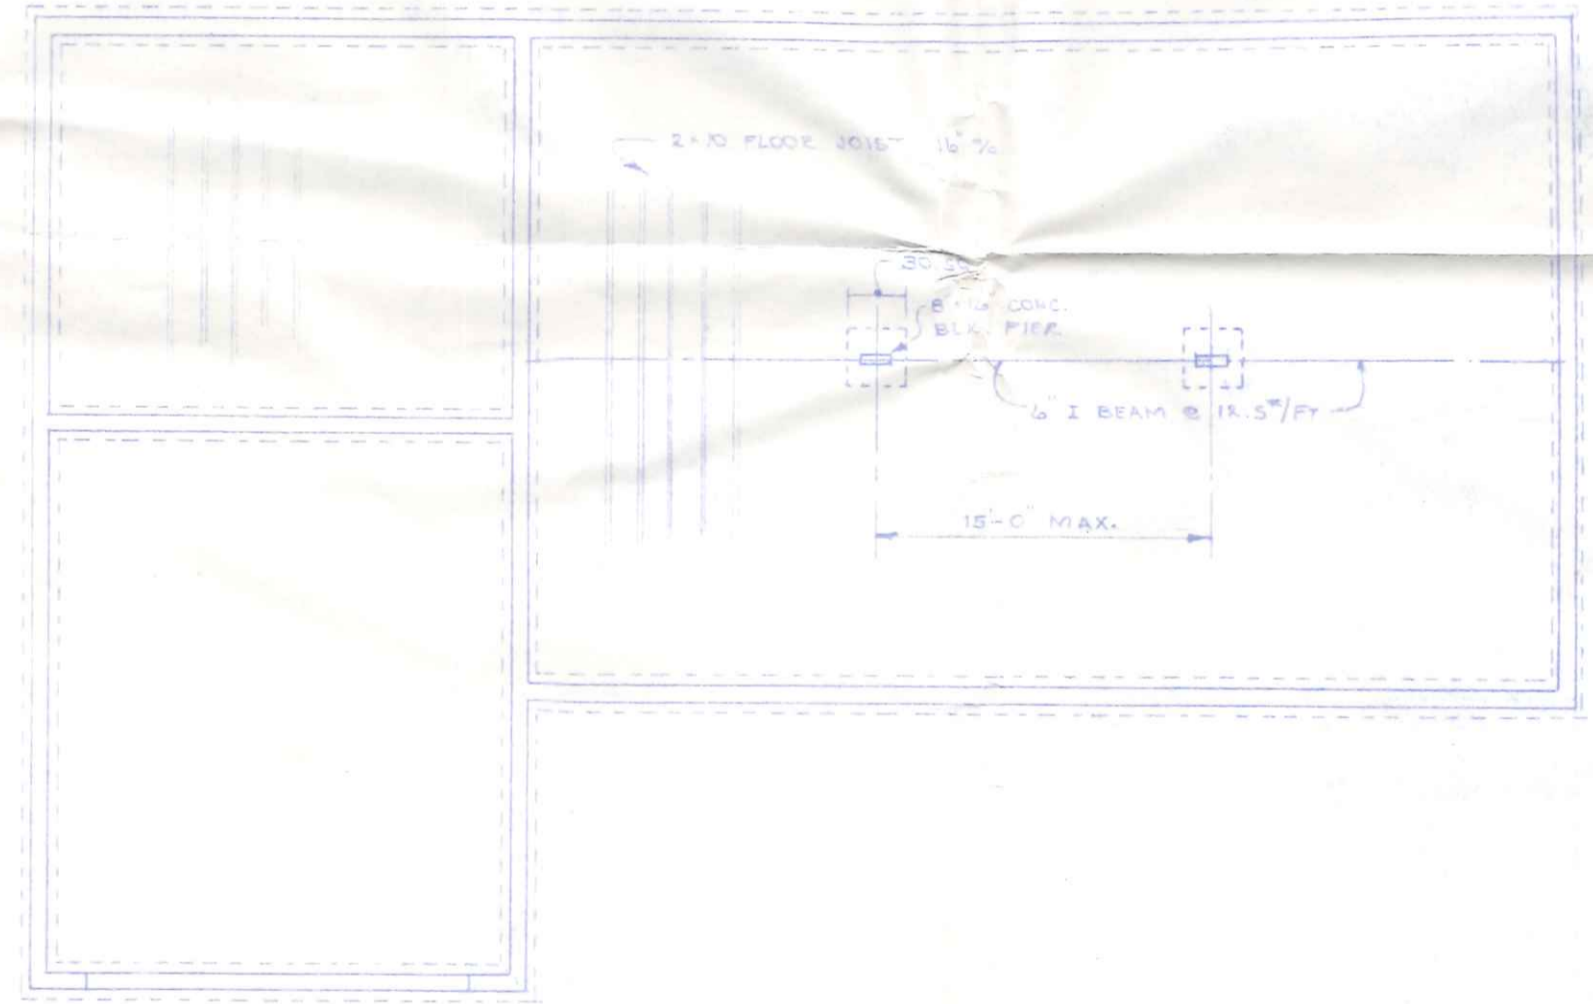

FOUNDATION PLAN  
1/8" = 1'-0"



DATE  
MAY, 1925  
DWS. BY  
R.W.W.

BECK'S CONSTRUCTION CO.  
HOUSE PLAN NO. 116

# SITE PLAN for


GLOOR'S CONSTRUCTION CO.

LOT NO. 89, RIVIERA HEIGHTS 3<sup>RD</sup>  
ADD'N. TO THE CITY OF NAPOLEON,  
OHIO. VINCENNES DRIVE  
LOT COVERAGE = 23%

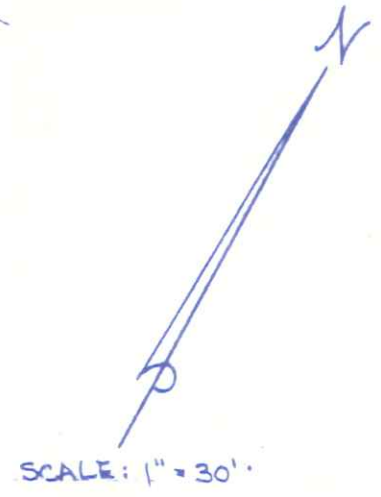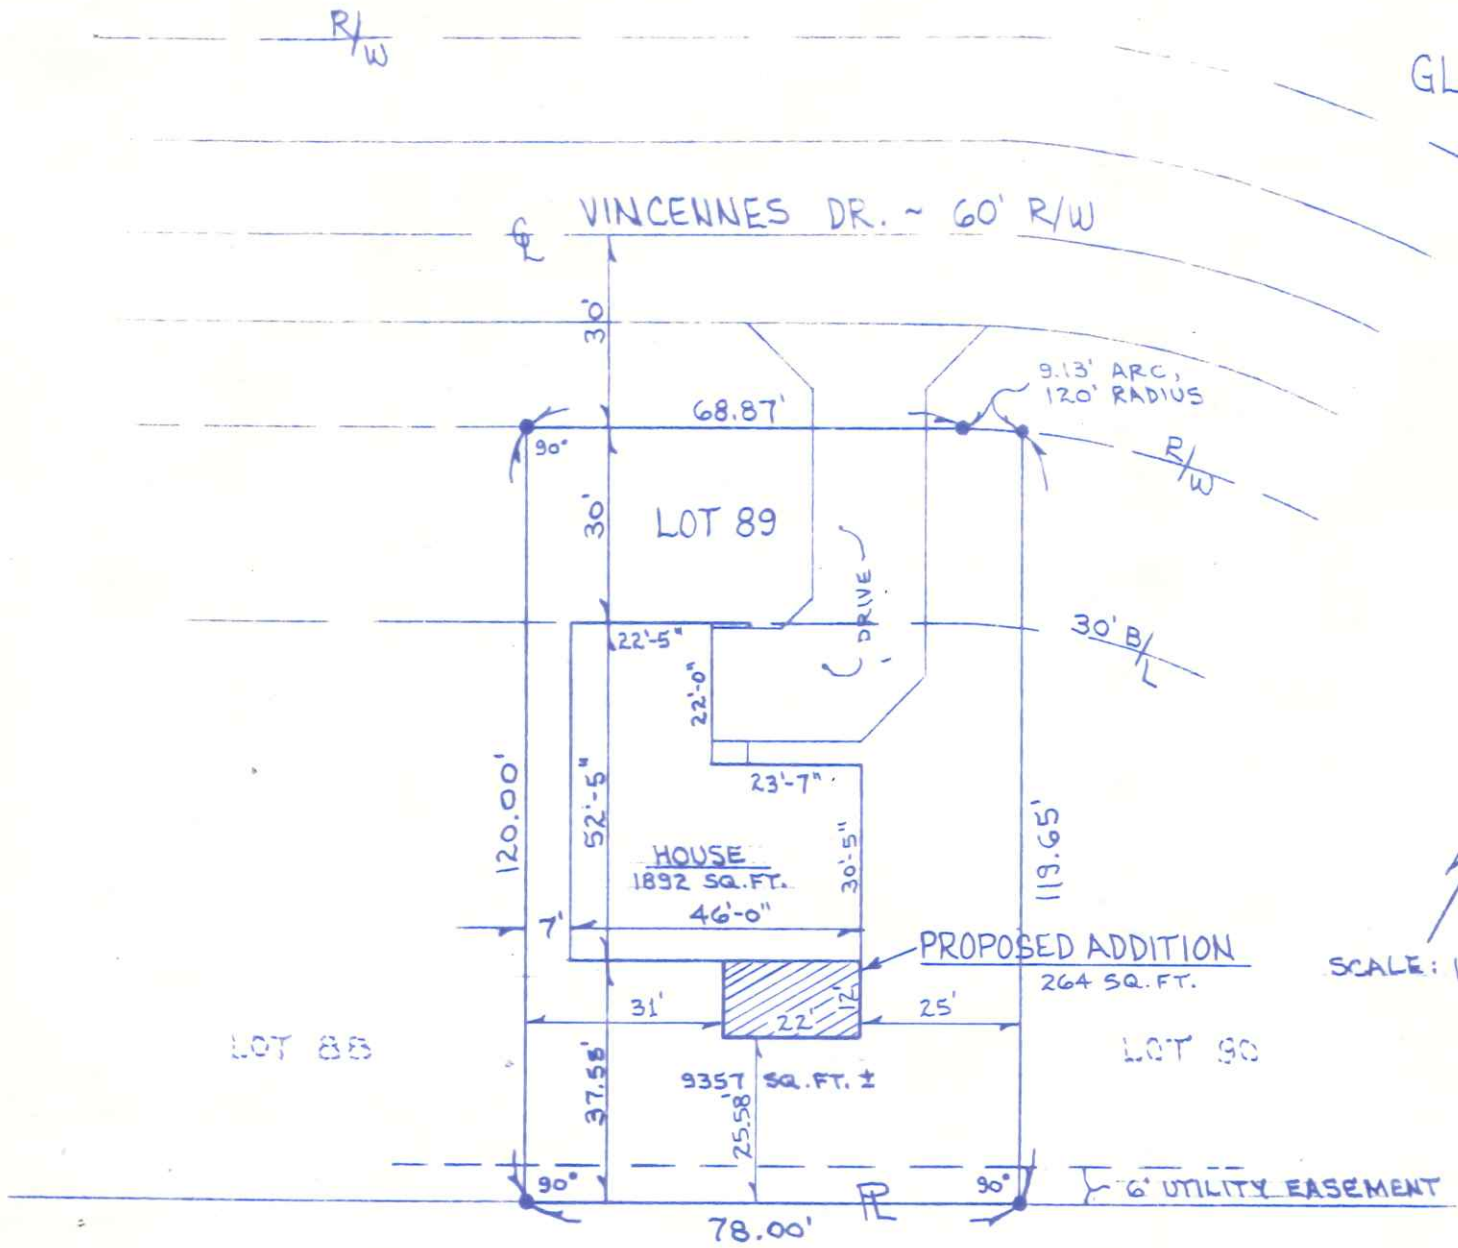

JANUARY 1985, BY R.D.S.  
REVISED, MARCH 1990  
NAPOLEON ENGINEERING & SURVEYING, INC.



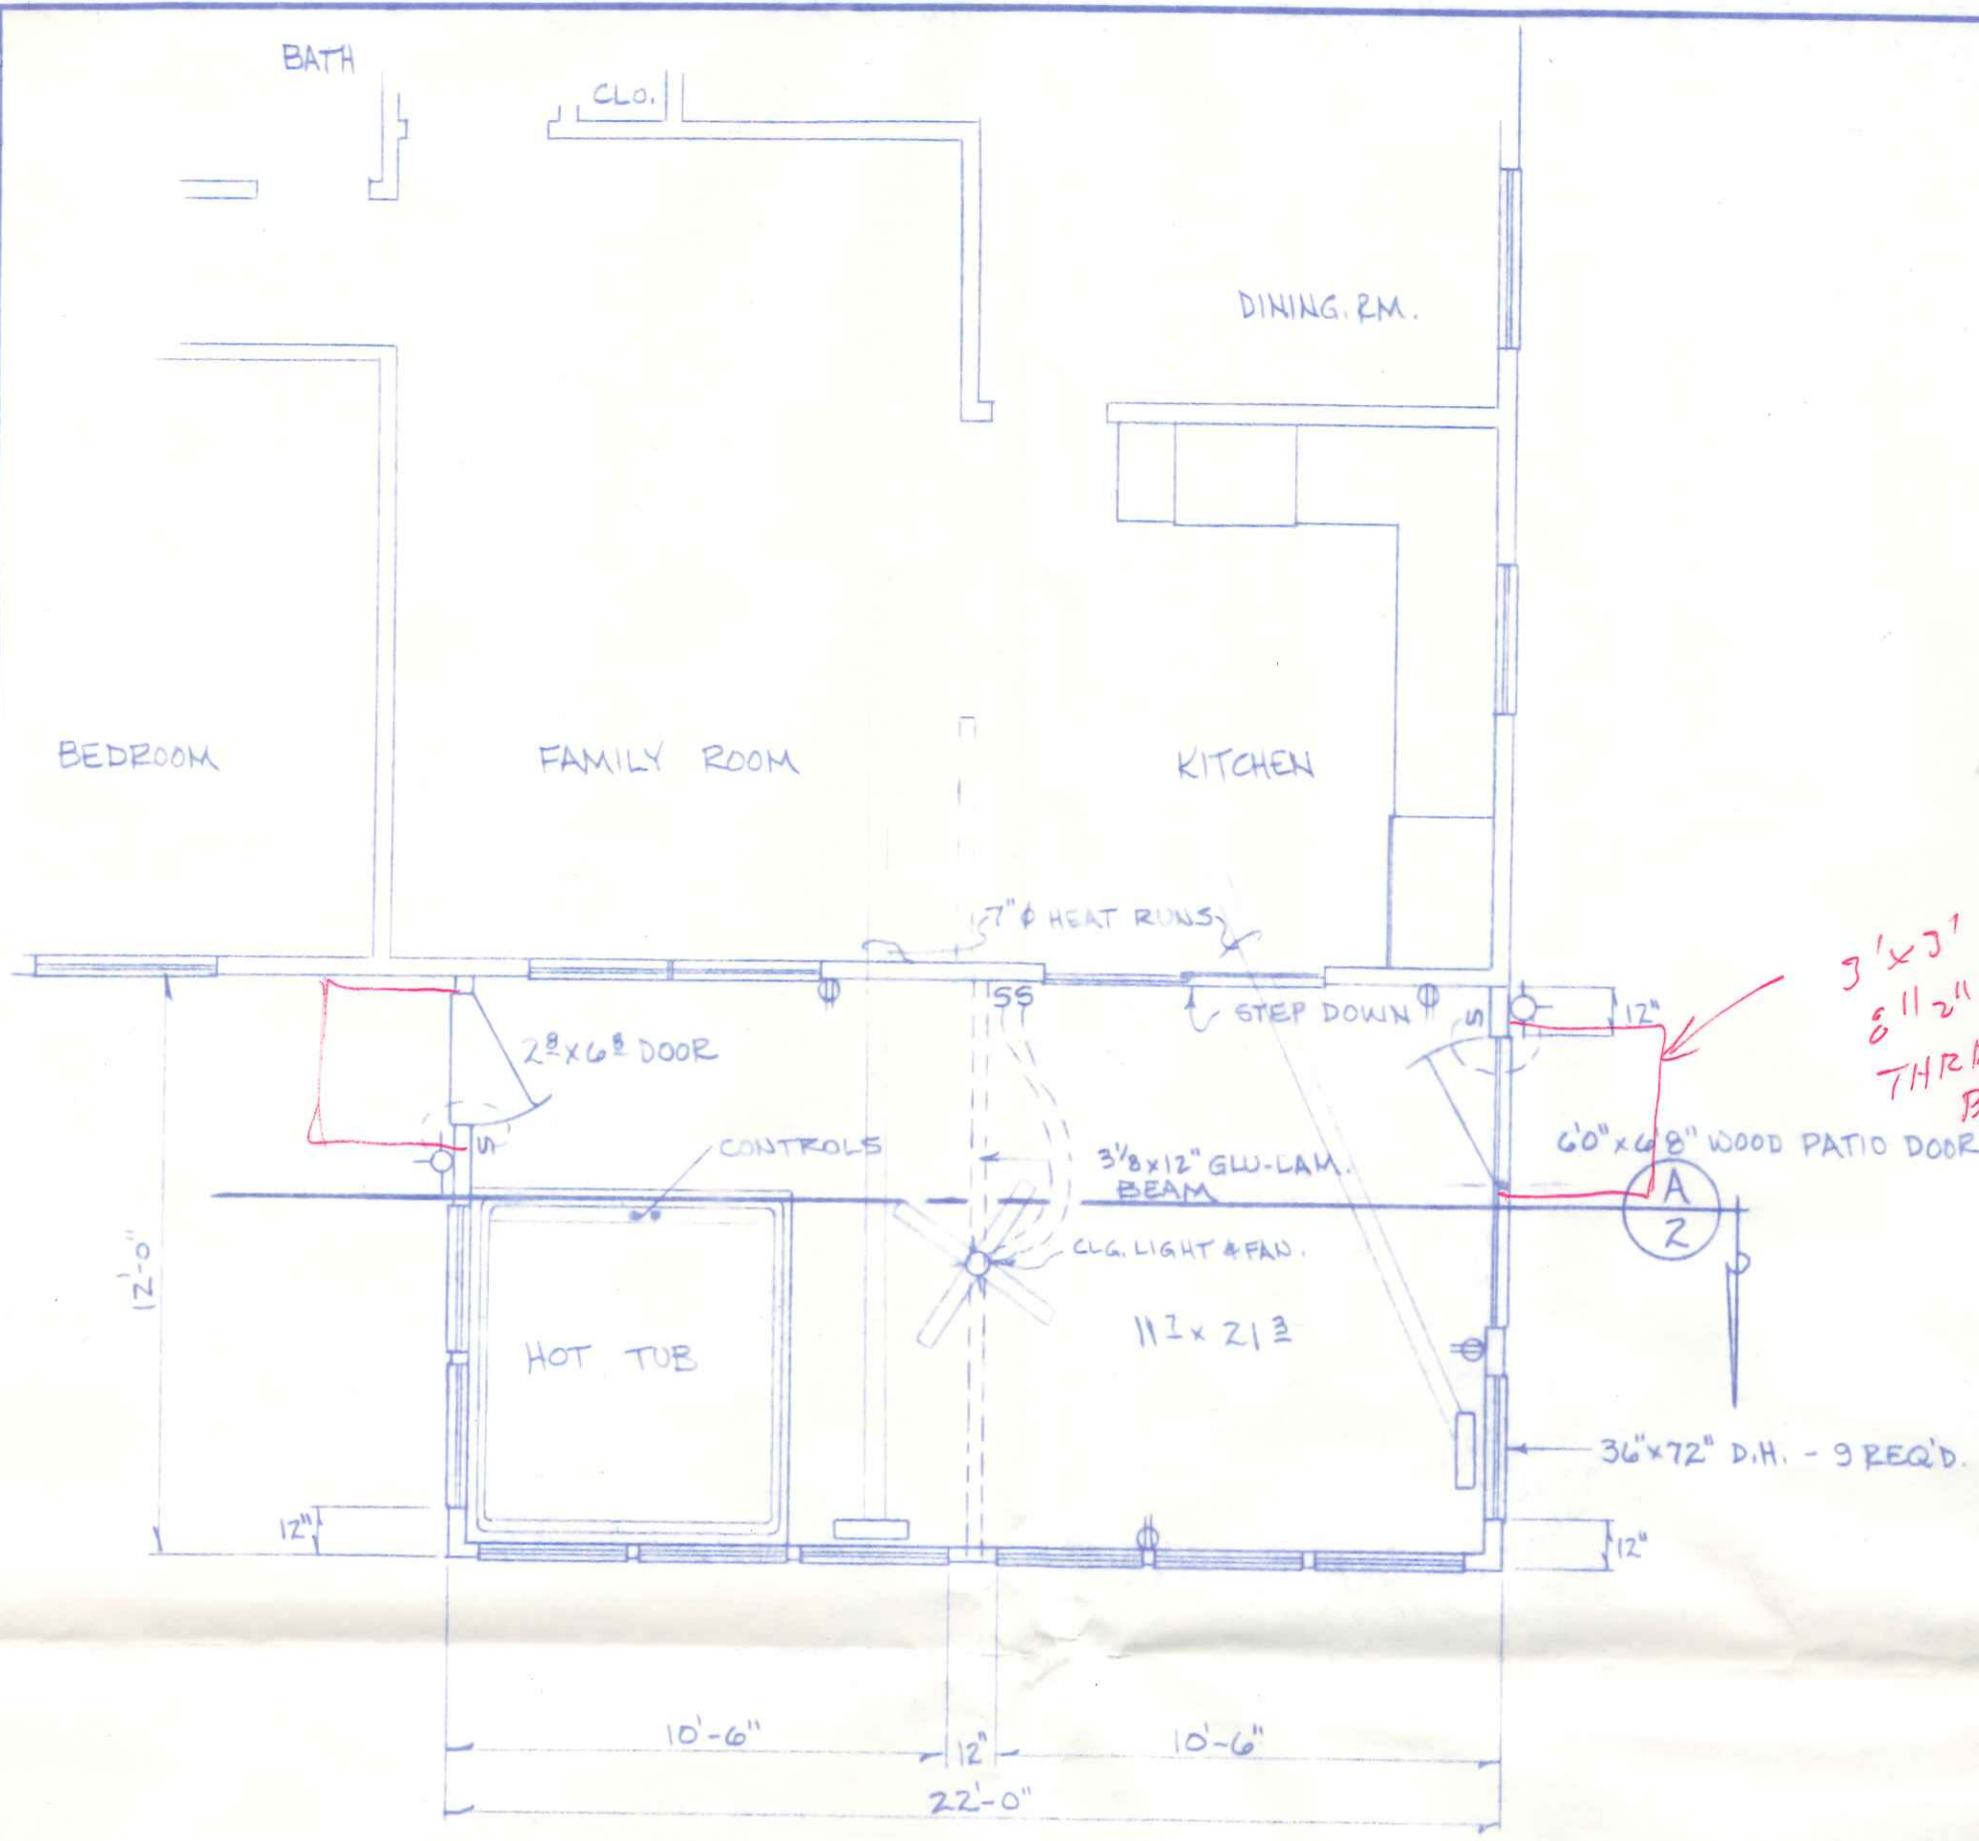



3'x3' STOOP  
8 1/2" MAX THRESHOLD BOTH SIDES

FLOOR PLAN  
1/4" = 1'-0"


OPTIONAL TRANSOM WINDOWS  
33" HEIGHT @ CENTER x 36" WIDTH  
FIXED GLASS, 4:12 PITCH

VINYL SIDING TO MATCH EXISTING.

WEST ELEVATION  
1/4" = 1'-0"

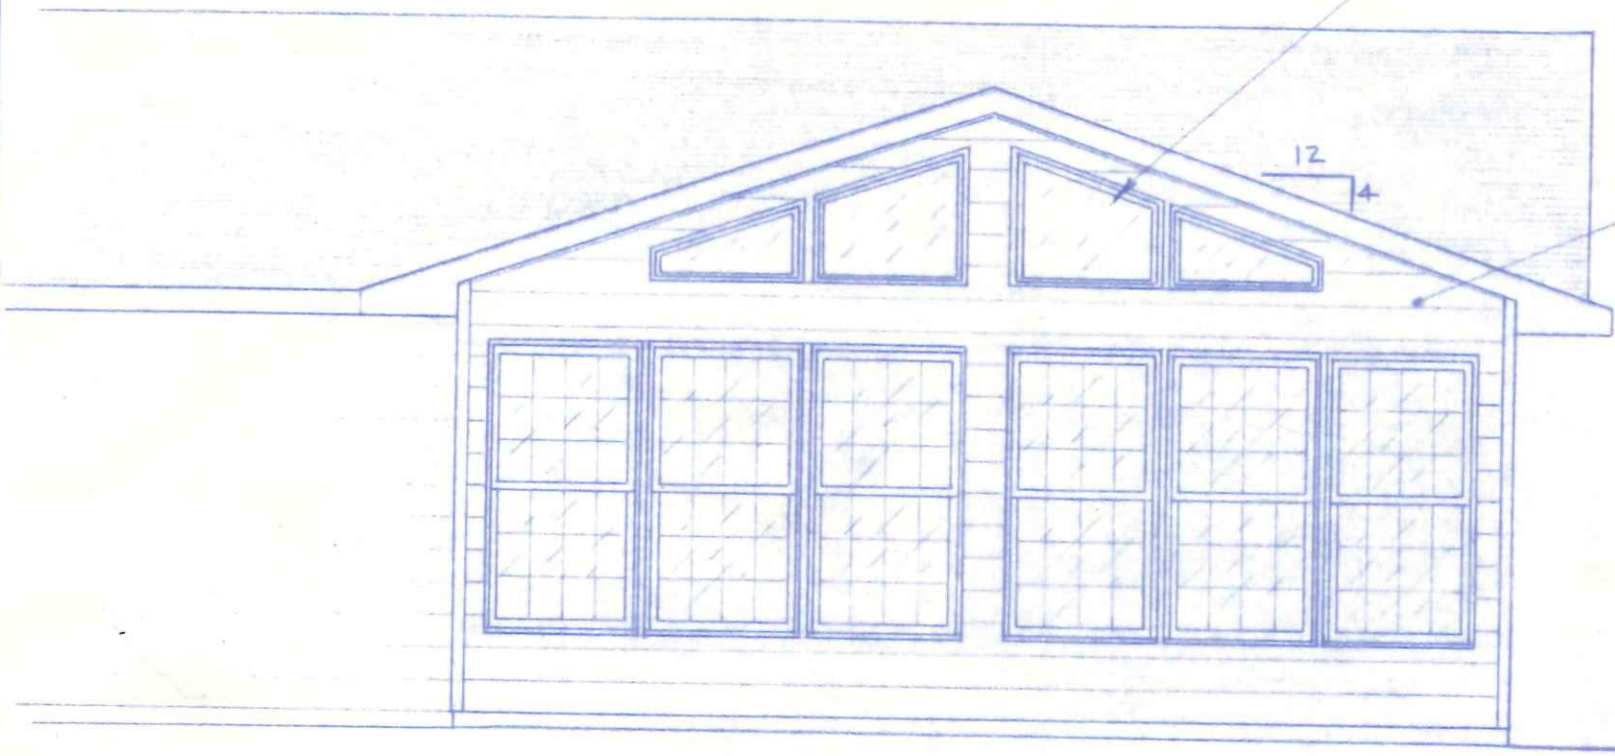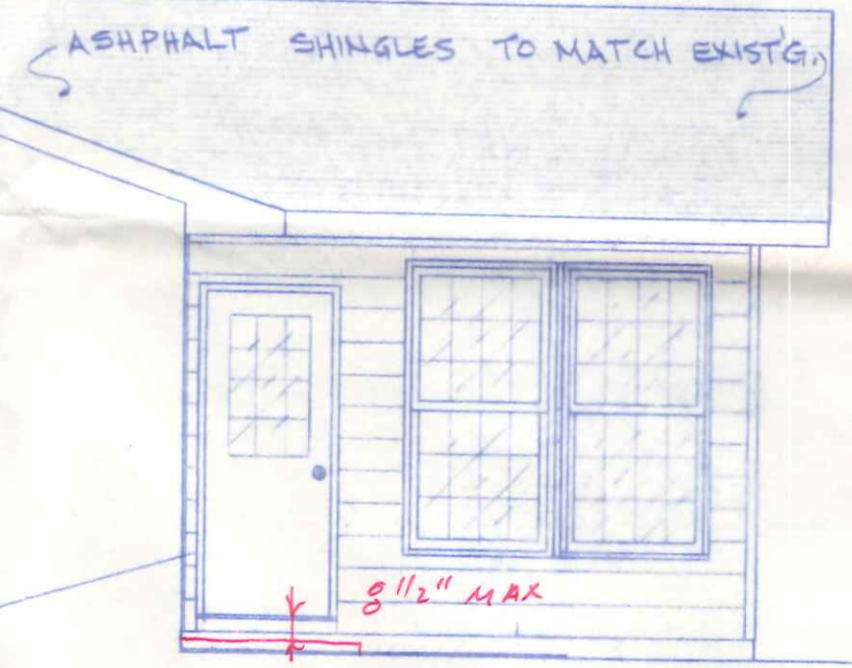


SOUTHERLY ELEVATION  
1/4" = 1'-0"

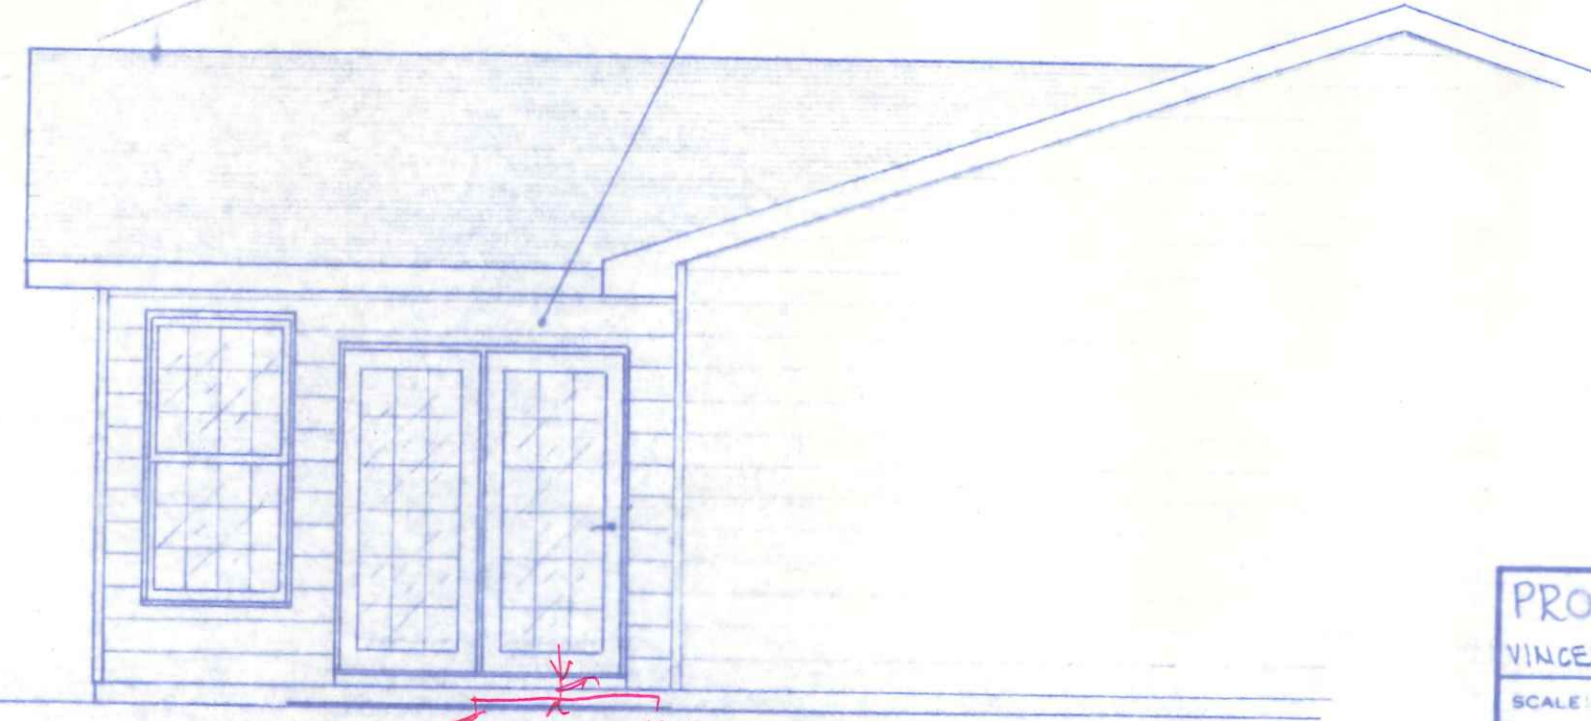


EAST ELEVATION  
1/4" = 1'-0"

PROPOSED ADD'N FOR BOB & TINA BOGART		
VINCENNES DR.	NAPOLEON, OHIO	
SCALE: 1/4" = 1'-0"	APPROVED BY:	DRAWN BY R.D.S.
DATE: APR. 1990		REVISED
FLOOR PLAN & ELEVATIONS		
GLOOR CONSTRUCTION	NAPOLEON, OHIO	DRAWING NUMBER
WELSTED ST.		1 OF 2



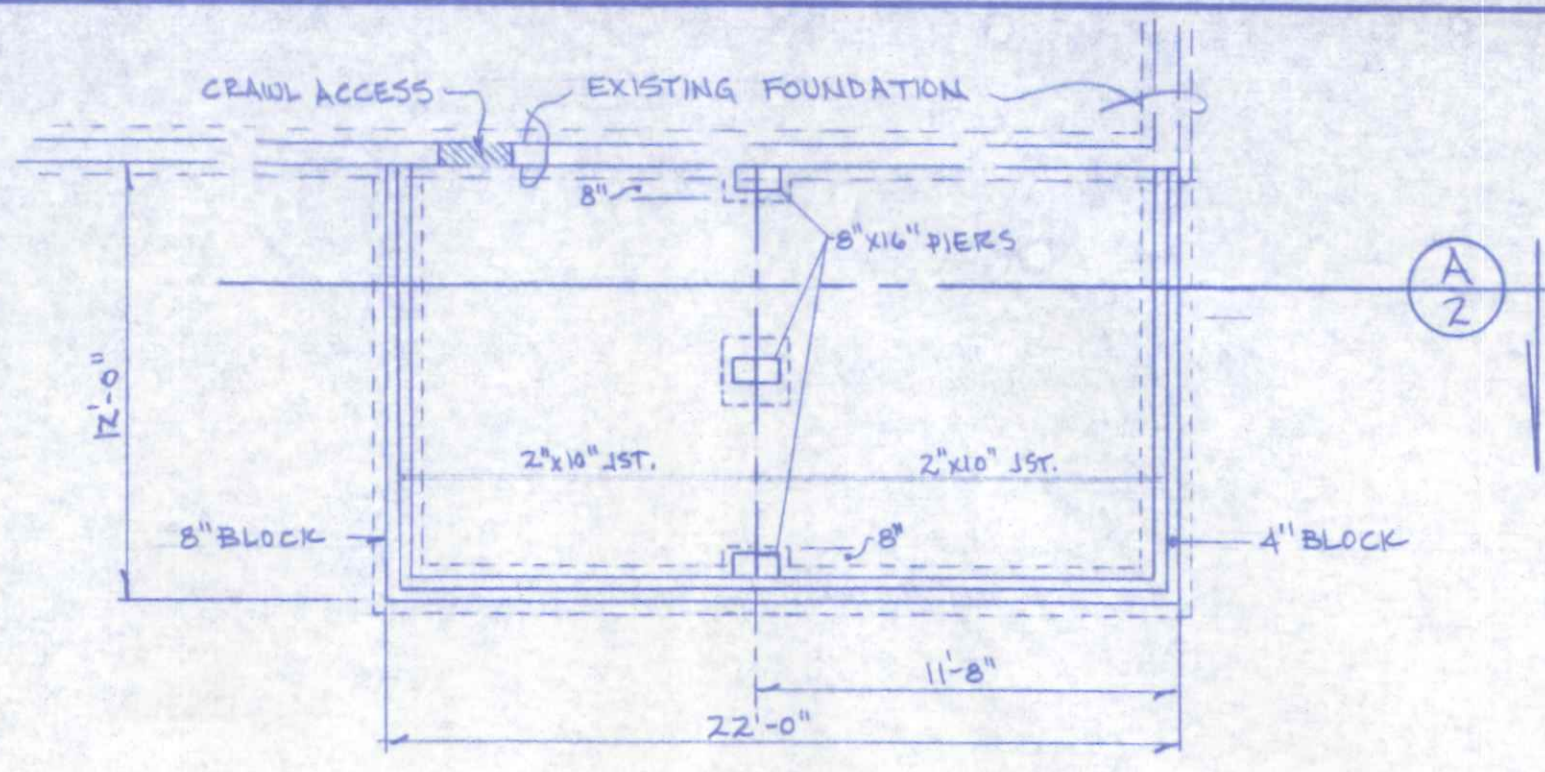

FOUNDATION PLAN  
3/16" = 1'-0"

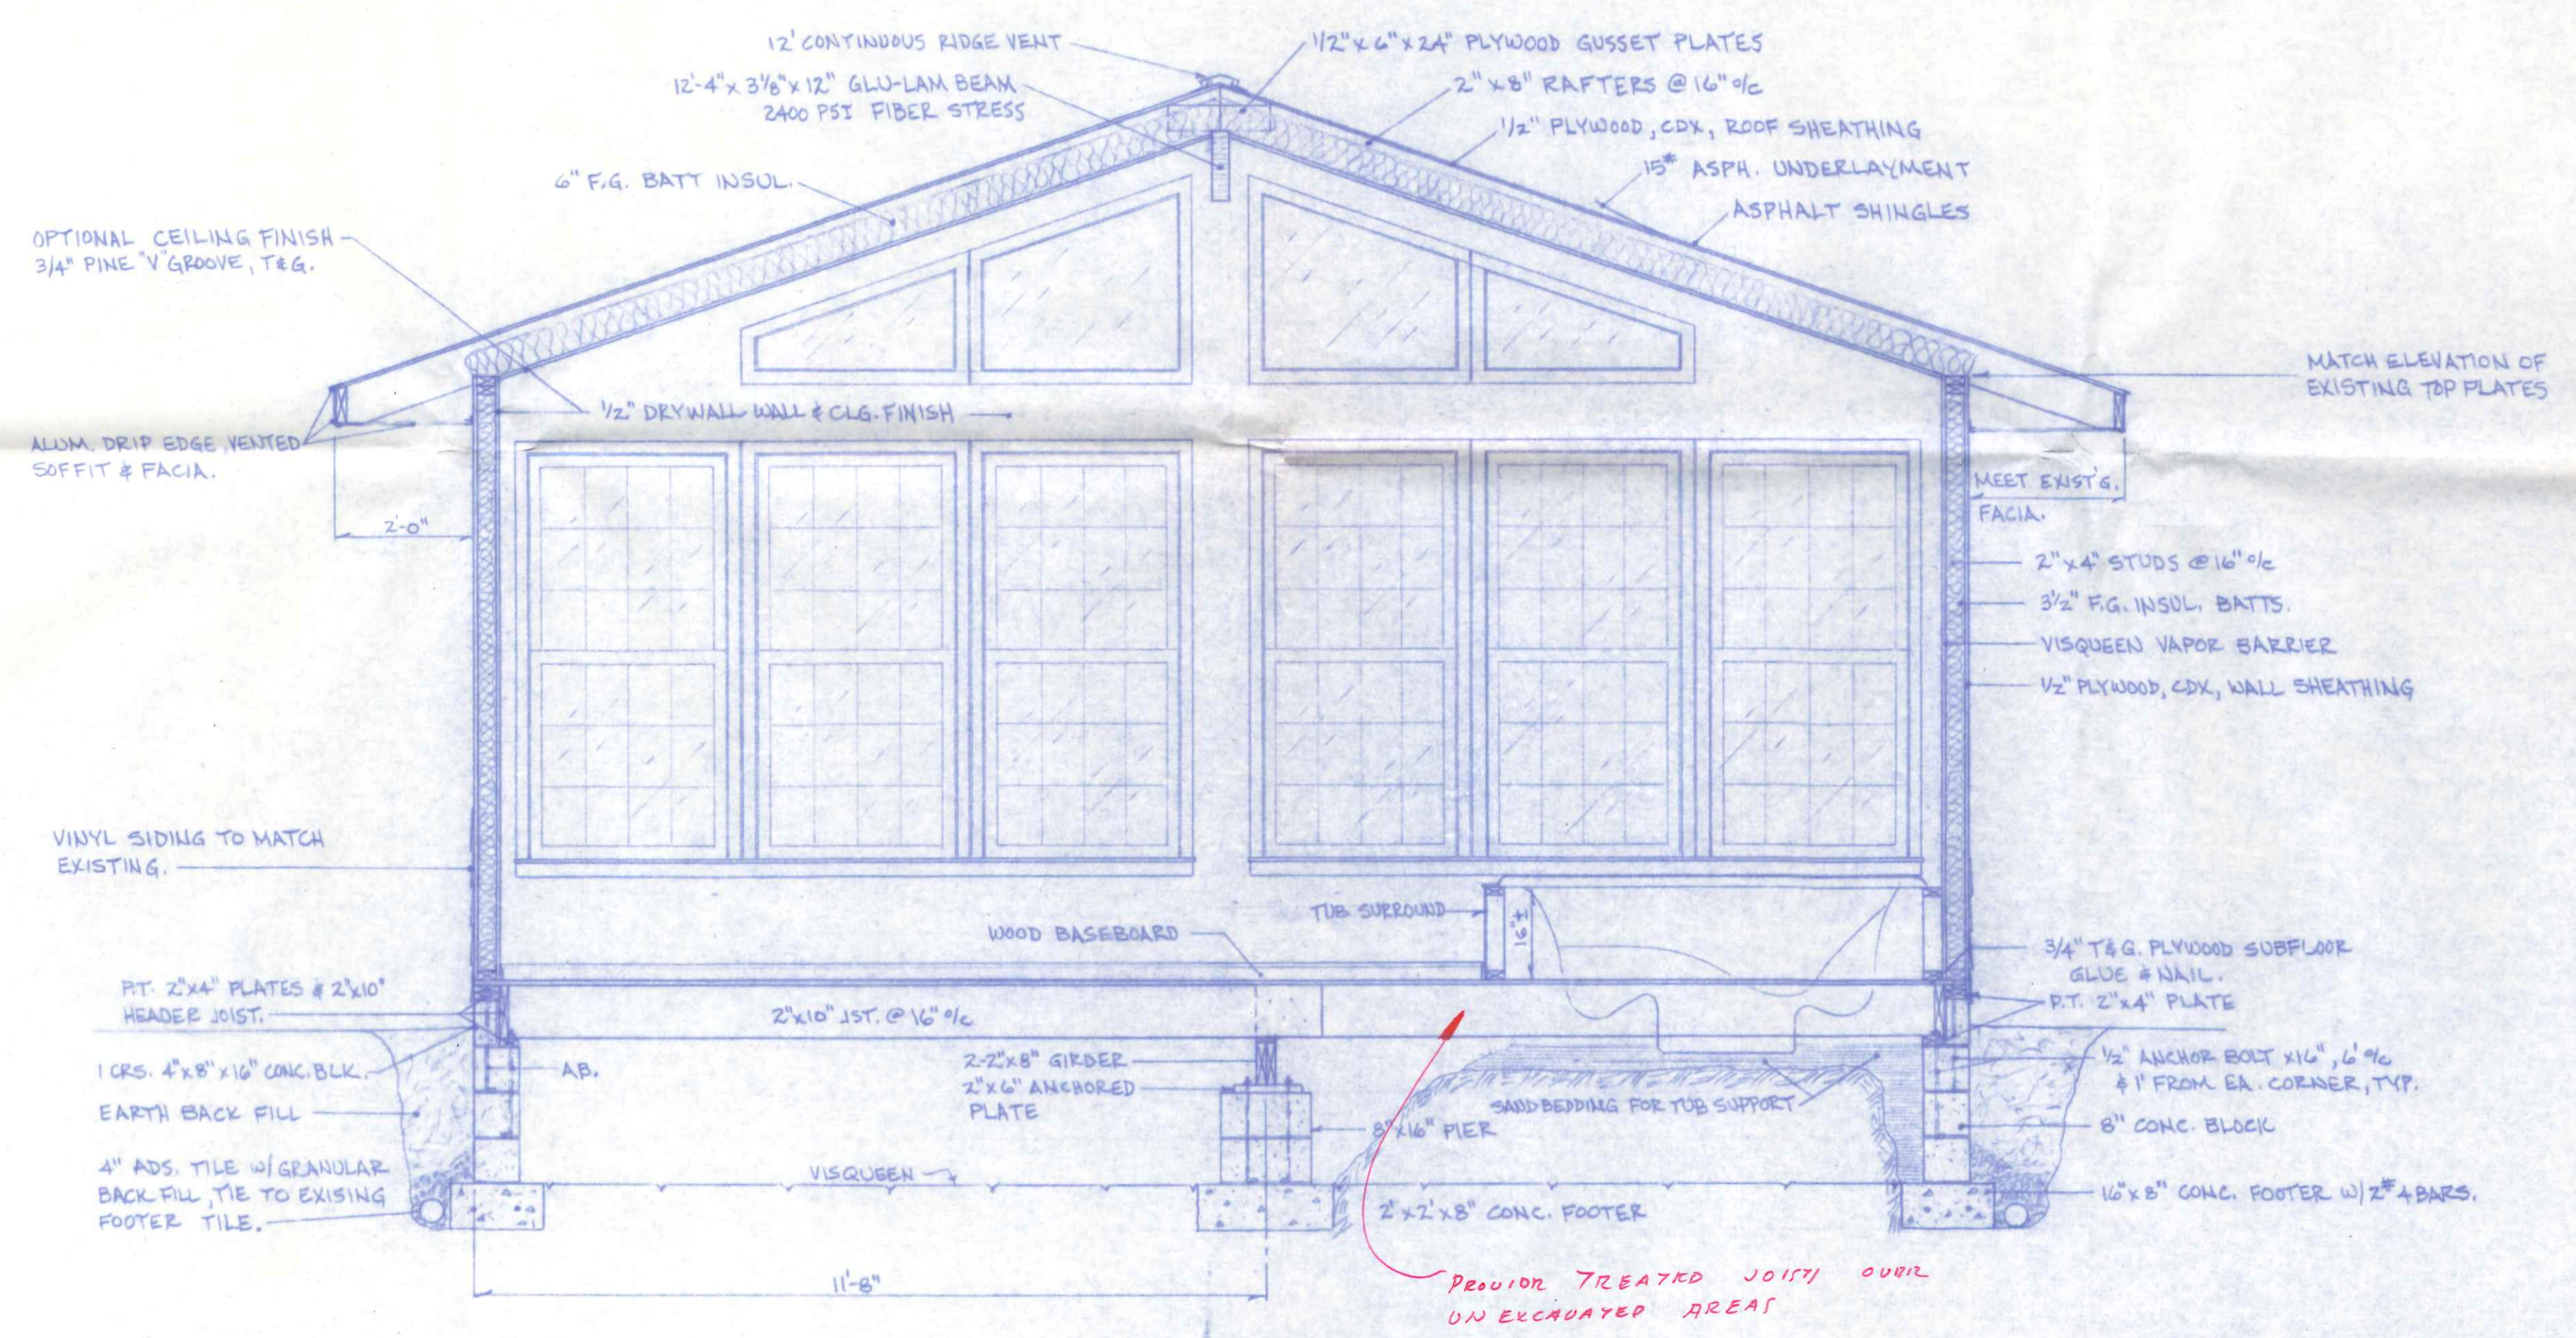

CROSS SECTION A  
1/2" = 1'-0"

PROPOSED ADDITION FOR BOB & TINA BOGART		
VINCENNES DRIVE		NAPOLÉON, OHIO
SCALE: NOTED	APPROVED BY:	DRAWN BY: R.D.S.
DATE: MAR. 90		REVISED
TYPICAL CROSS SECTION & FOUNDATION PLAN		
FLOOR CONSTRUCTION		DRAWING NUMBER
WELSTED ST.		NAPOLÉON, OHIO 2 OF 2