



REAR


ELEVATIONS  
SCALE 1/4" = 1'-0"

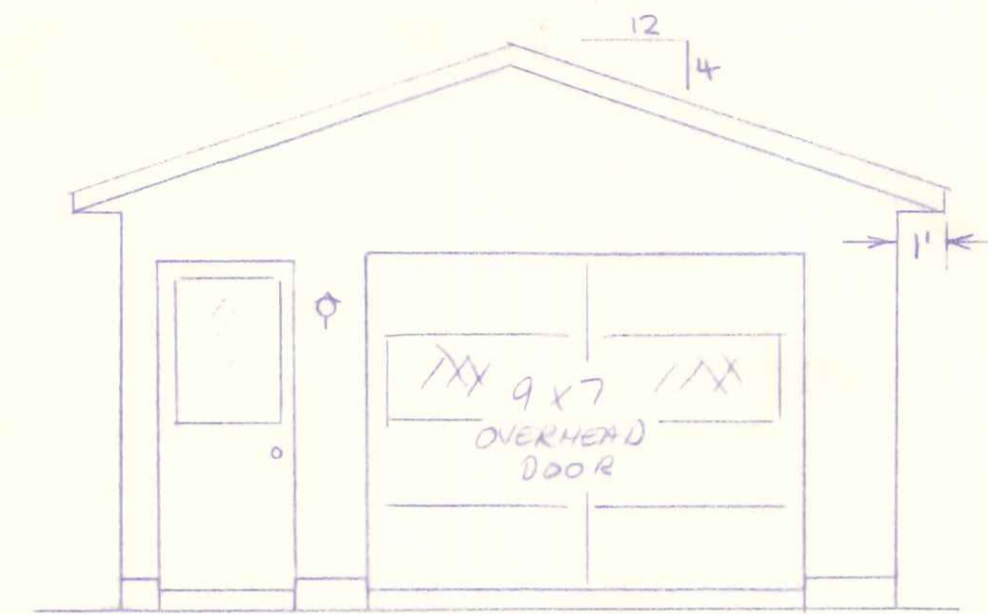

FRONT

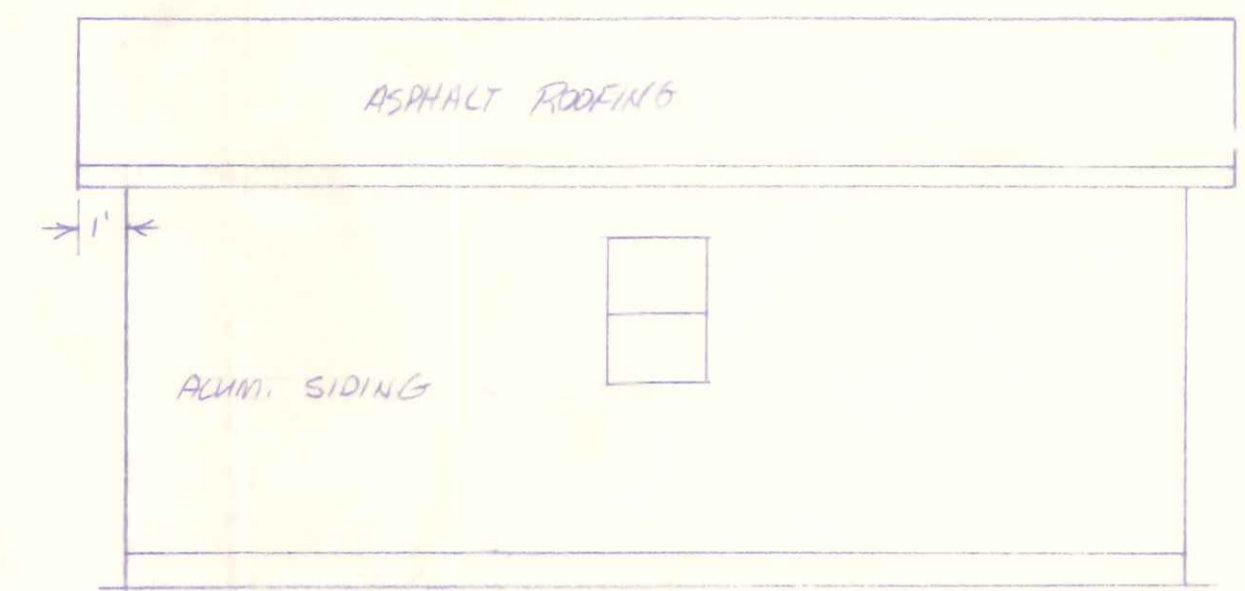


SIDES

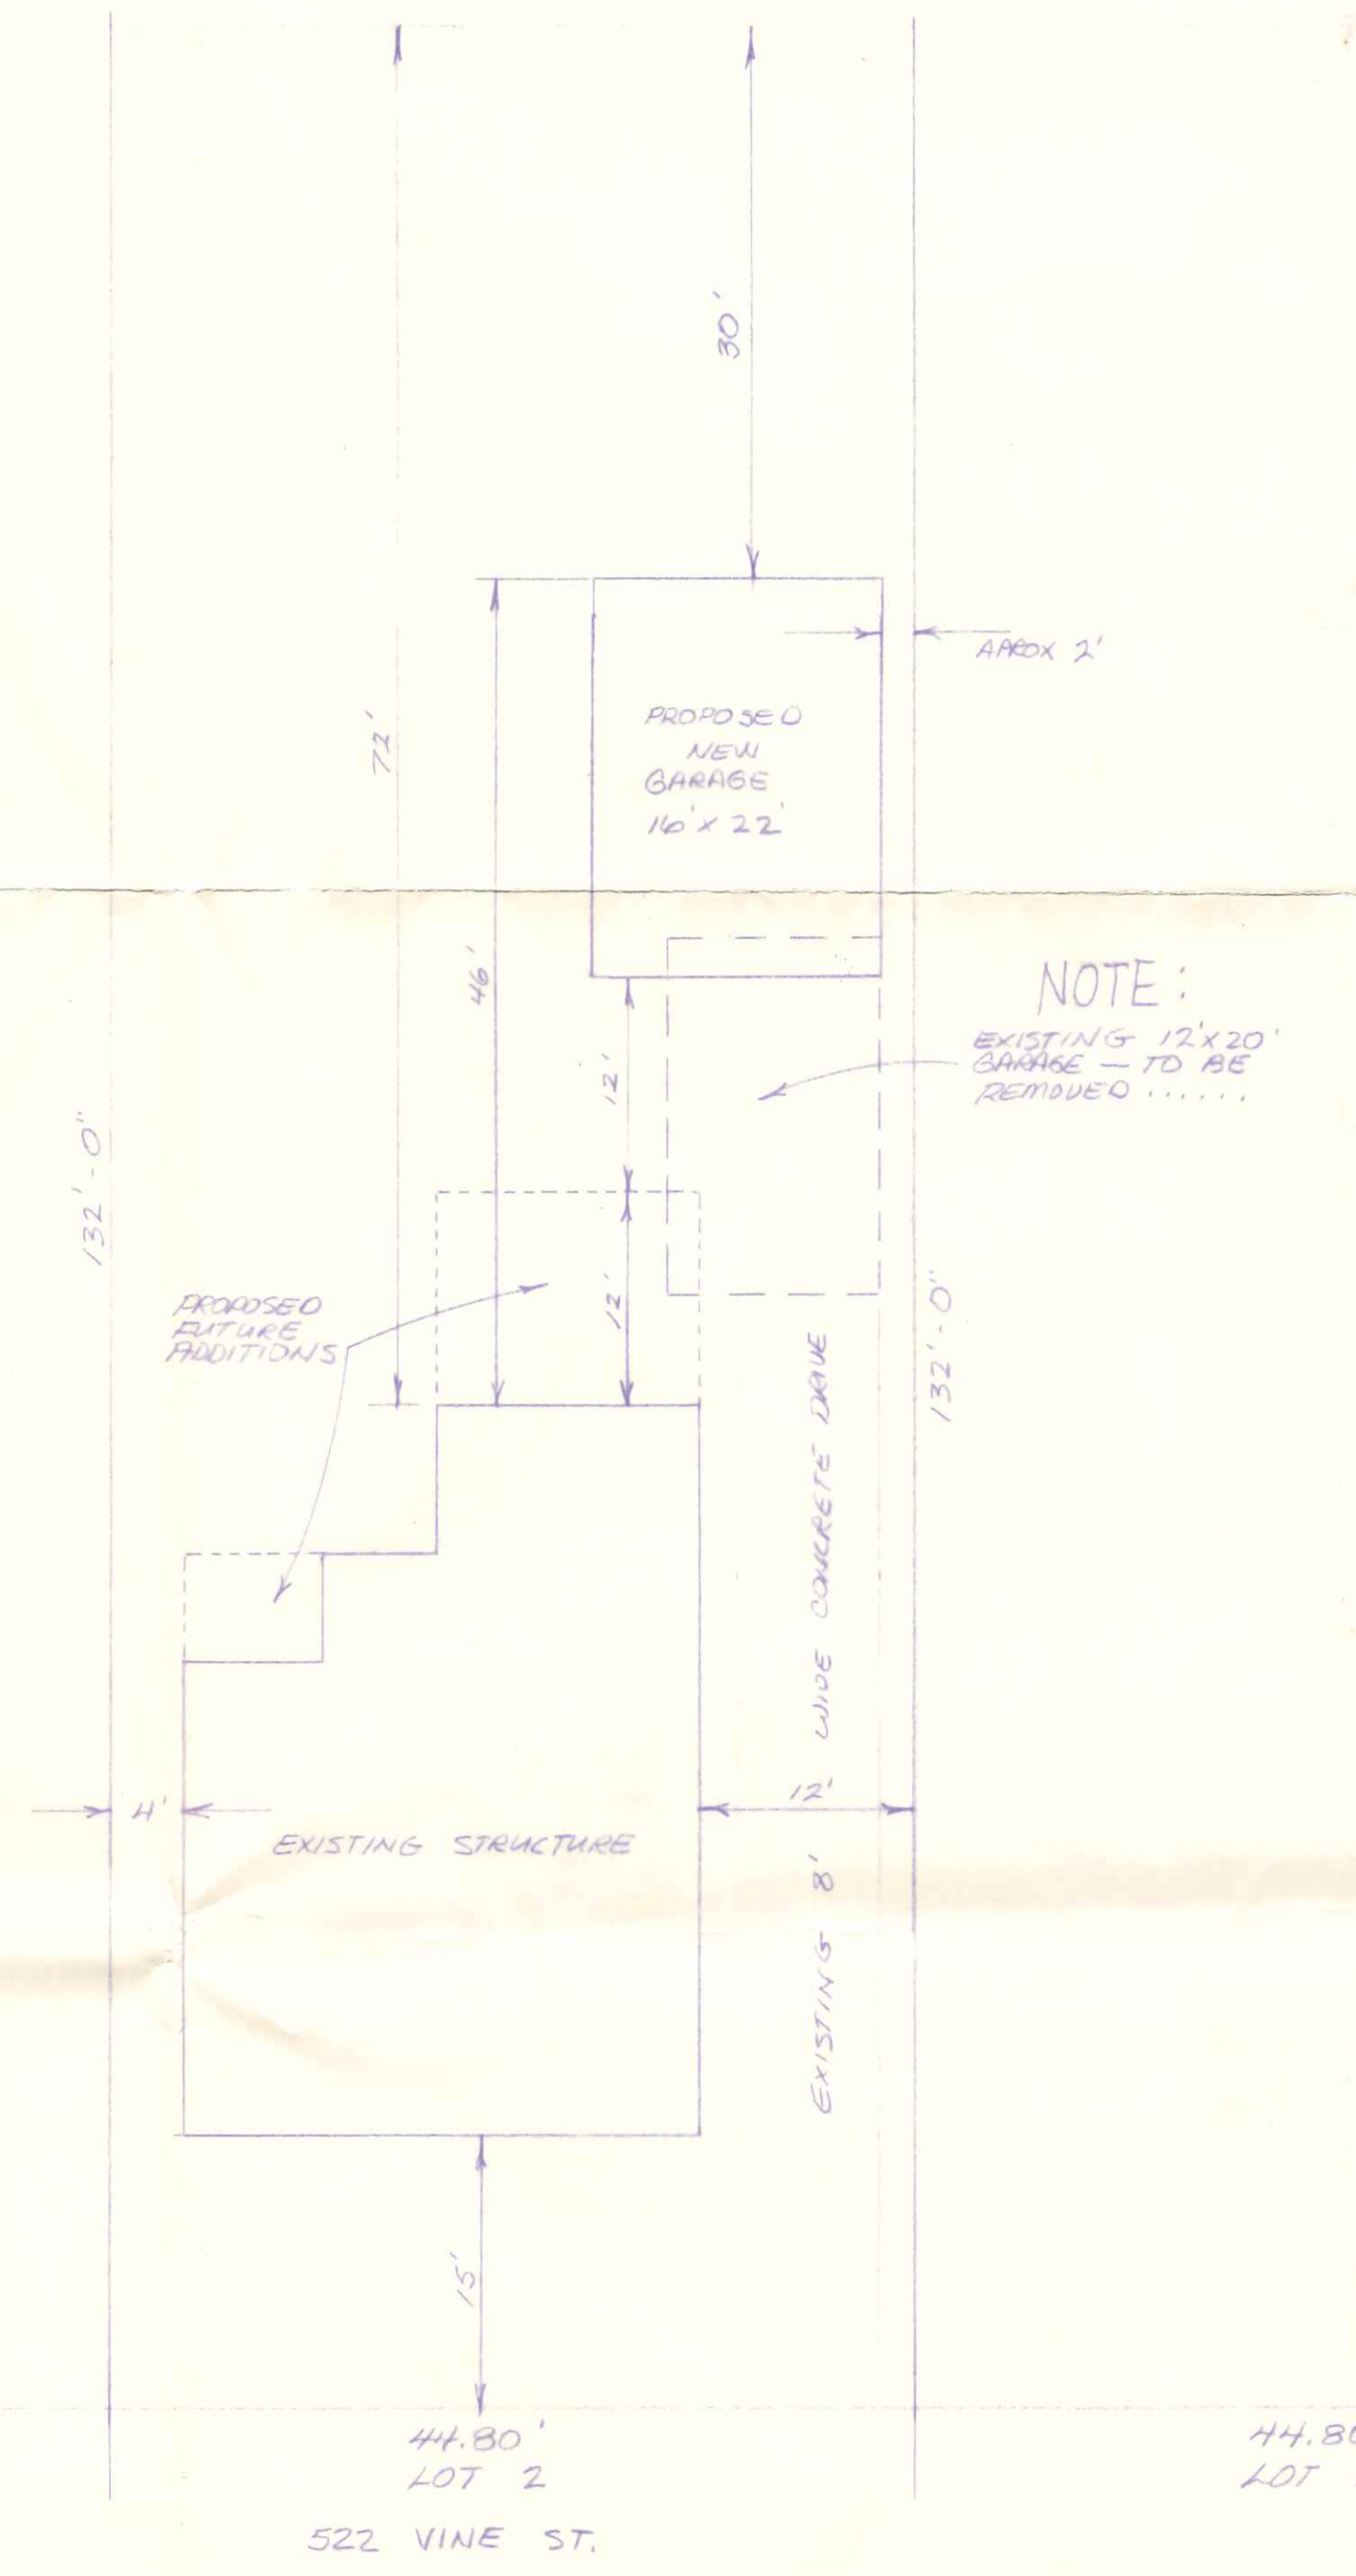


PLOT PLAN  
SCALE 1" = 10'-0"

SURVEY OF LOT 1, 2, 3, M.E. HOYS SUBDIVISION OF LOT 3, PHILLIPS AND STAFFORDS SUBDIVISION IN, NAPOLEON, OHIO.

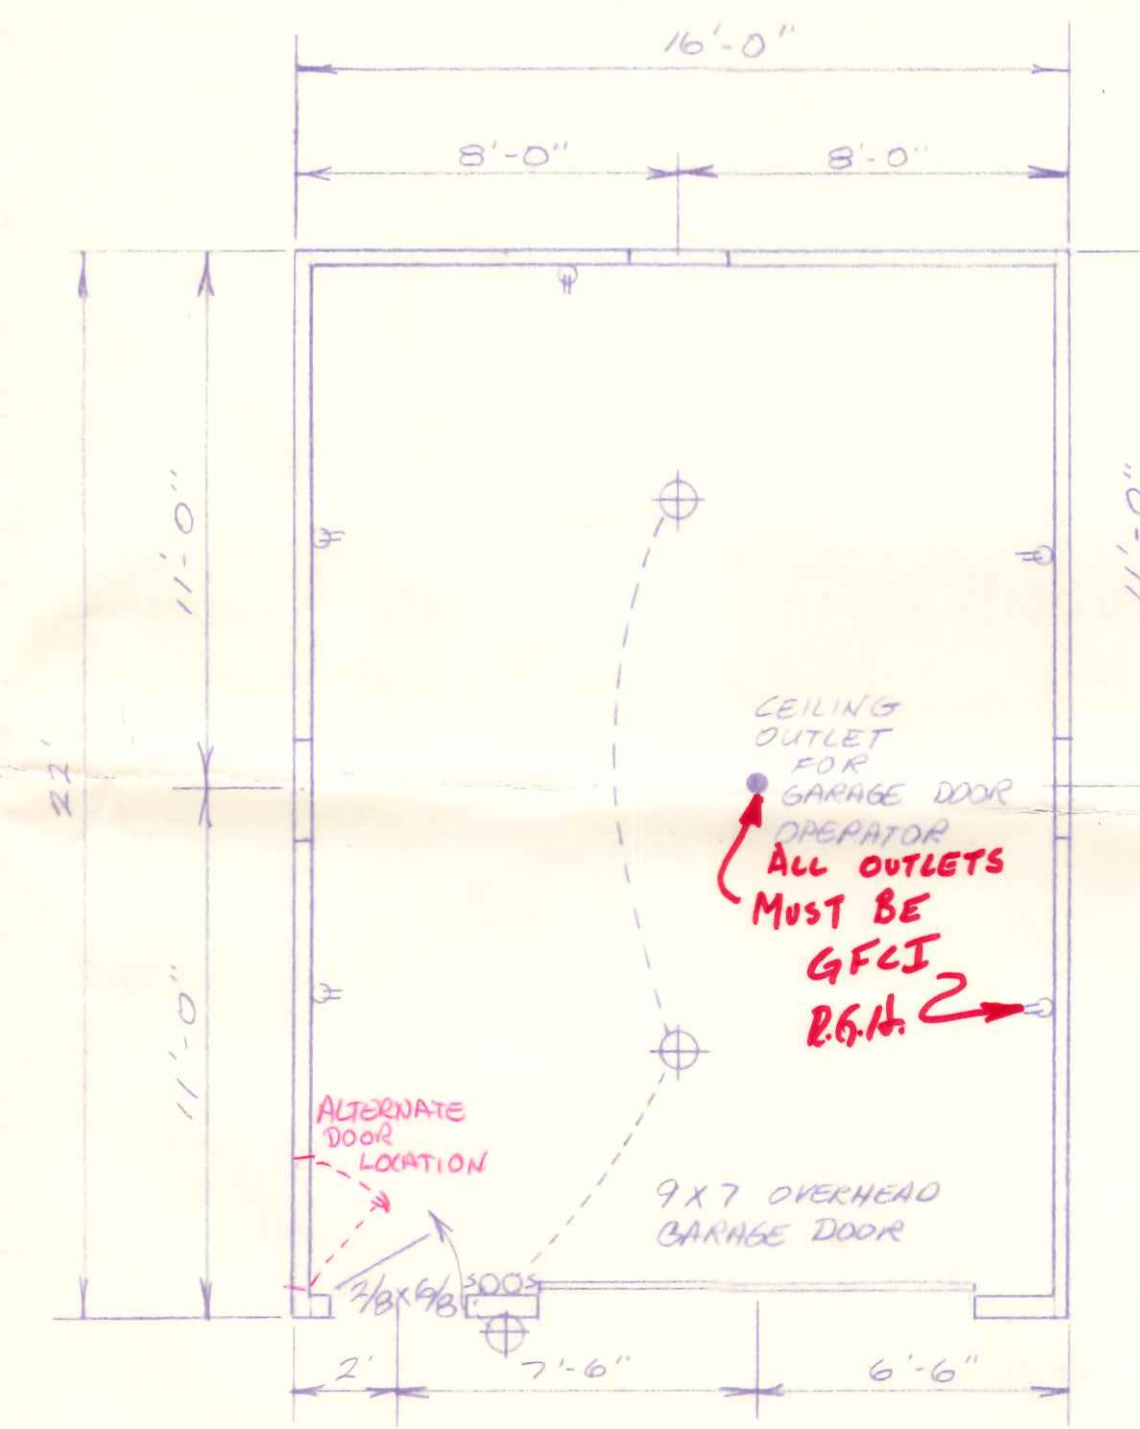

FLOOR PLAN  
SCALE 1/4" = 1'-0"

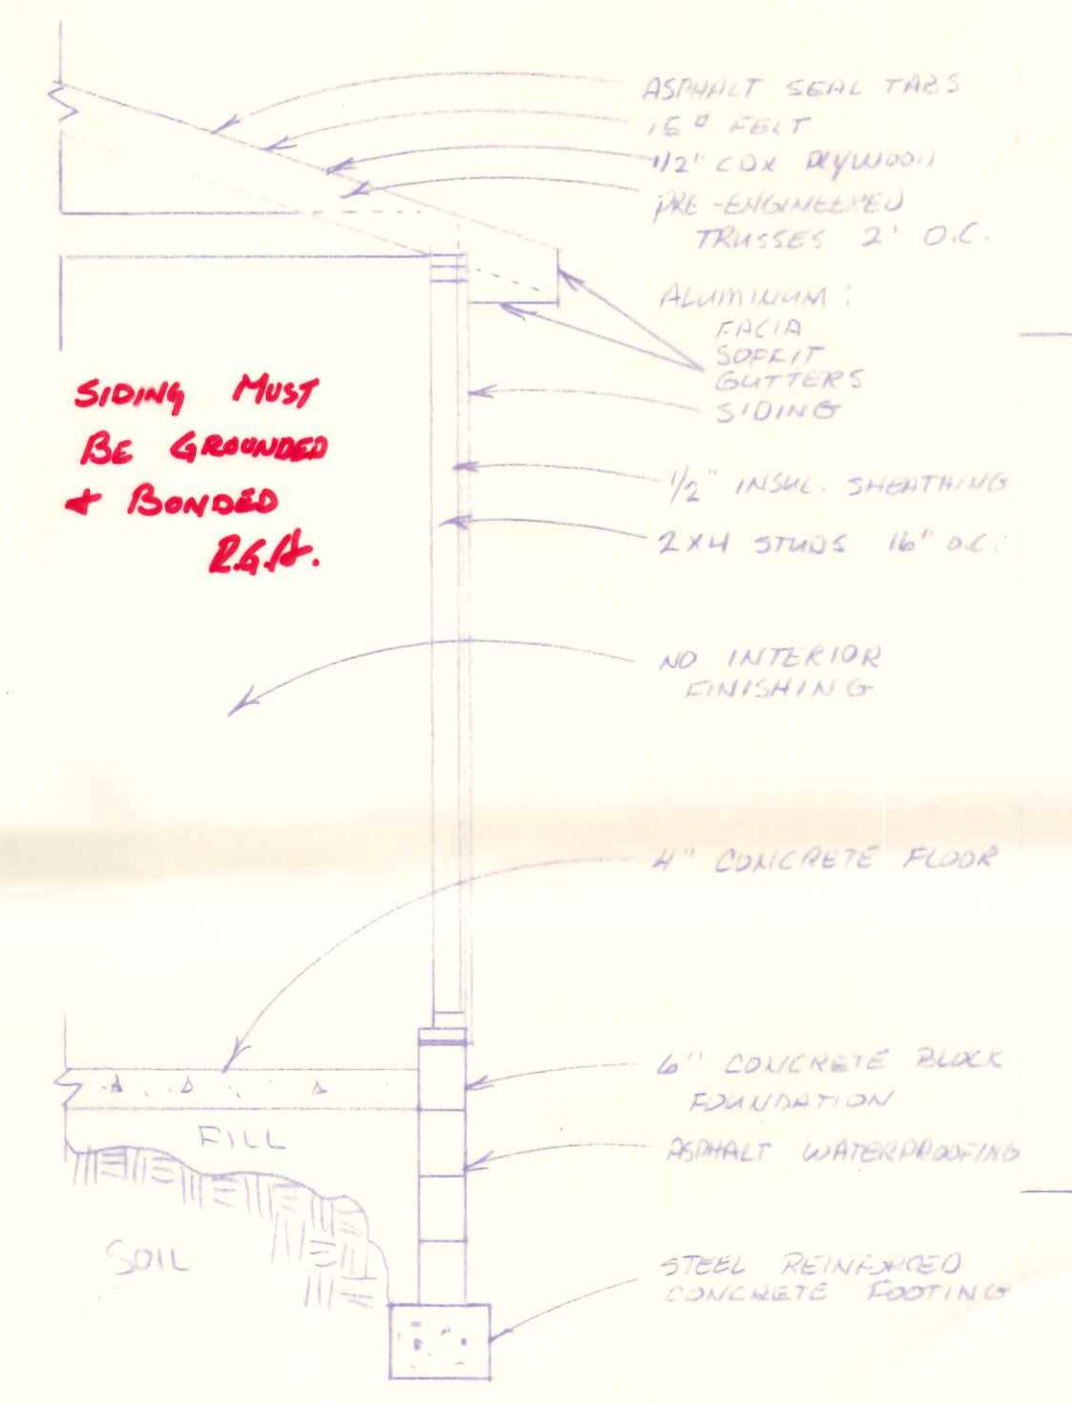

WALL SECTION  
SCALE 1/2" = 1'-0"

RAUSCH LUMBER COMPANY INCORPORATED  
NAPOLEON, OHIO

M.R. HAYS, CHY & MASTER  
522 VINE ST.  
NAPOLEON, OHIO

GARAGE ADDITION

CITY OF NAPOLEON  
BUILDING DEPT.  
Plan Approval  
By R.G.H. Date 8-13-80