

NEW WALLS


CEILING HEIGHT IN ALL ROOMS

UP EXIST DOORWAY

EXIST. DOOR

EXISTING REGISTER 7" OFF FLOOR

EXIST. ALUM. ENTRANCE R.D. = 84" x 7'-2 1/8"

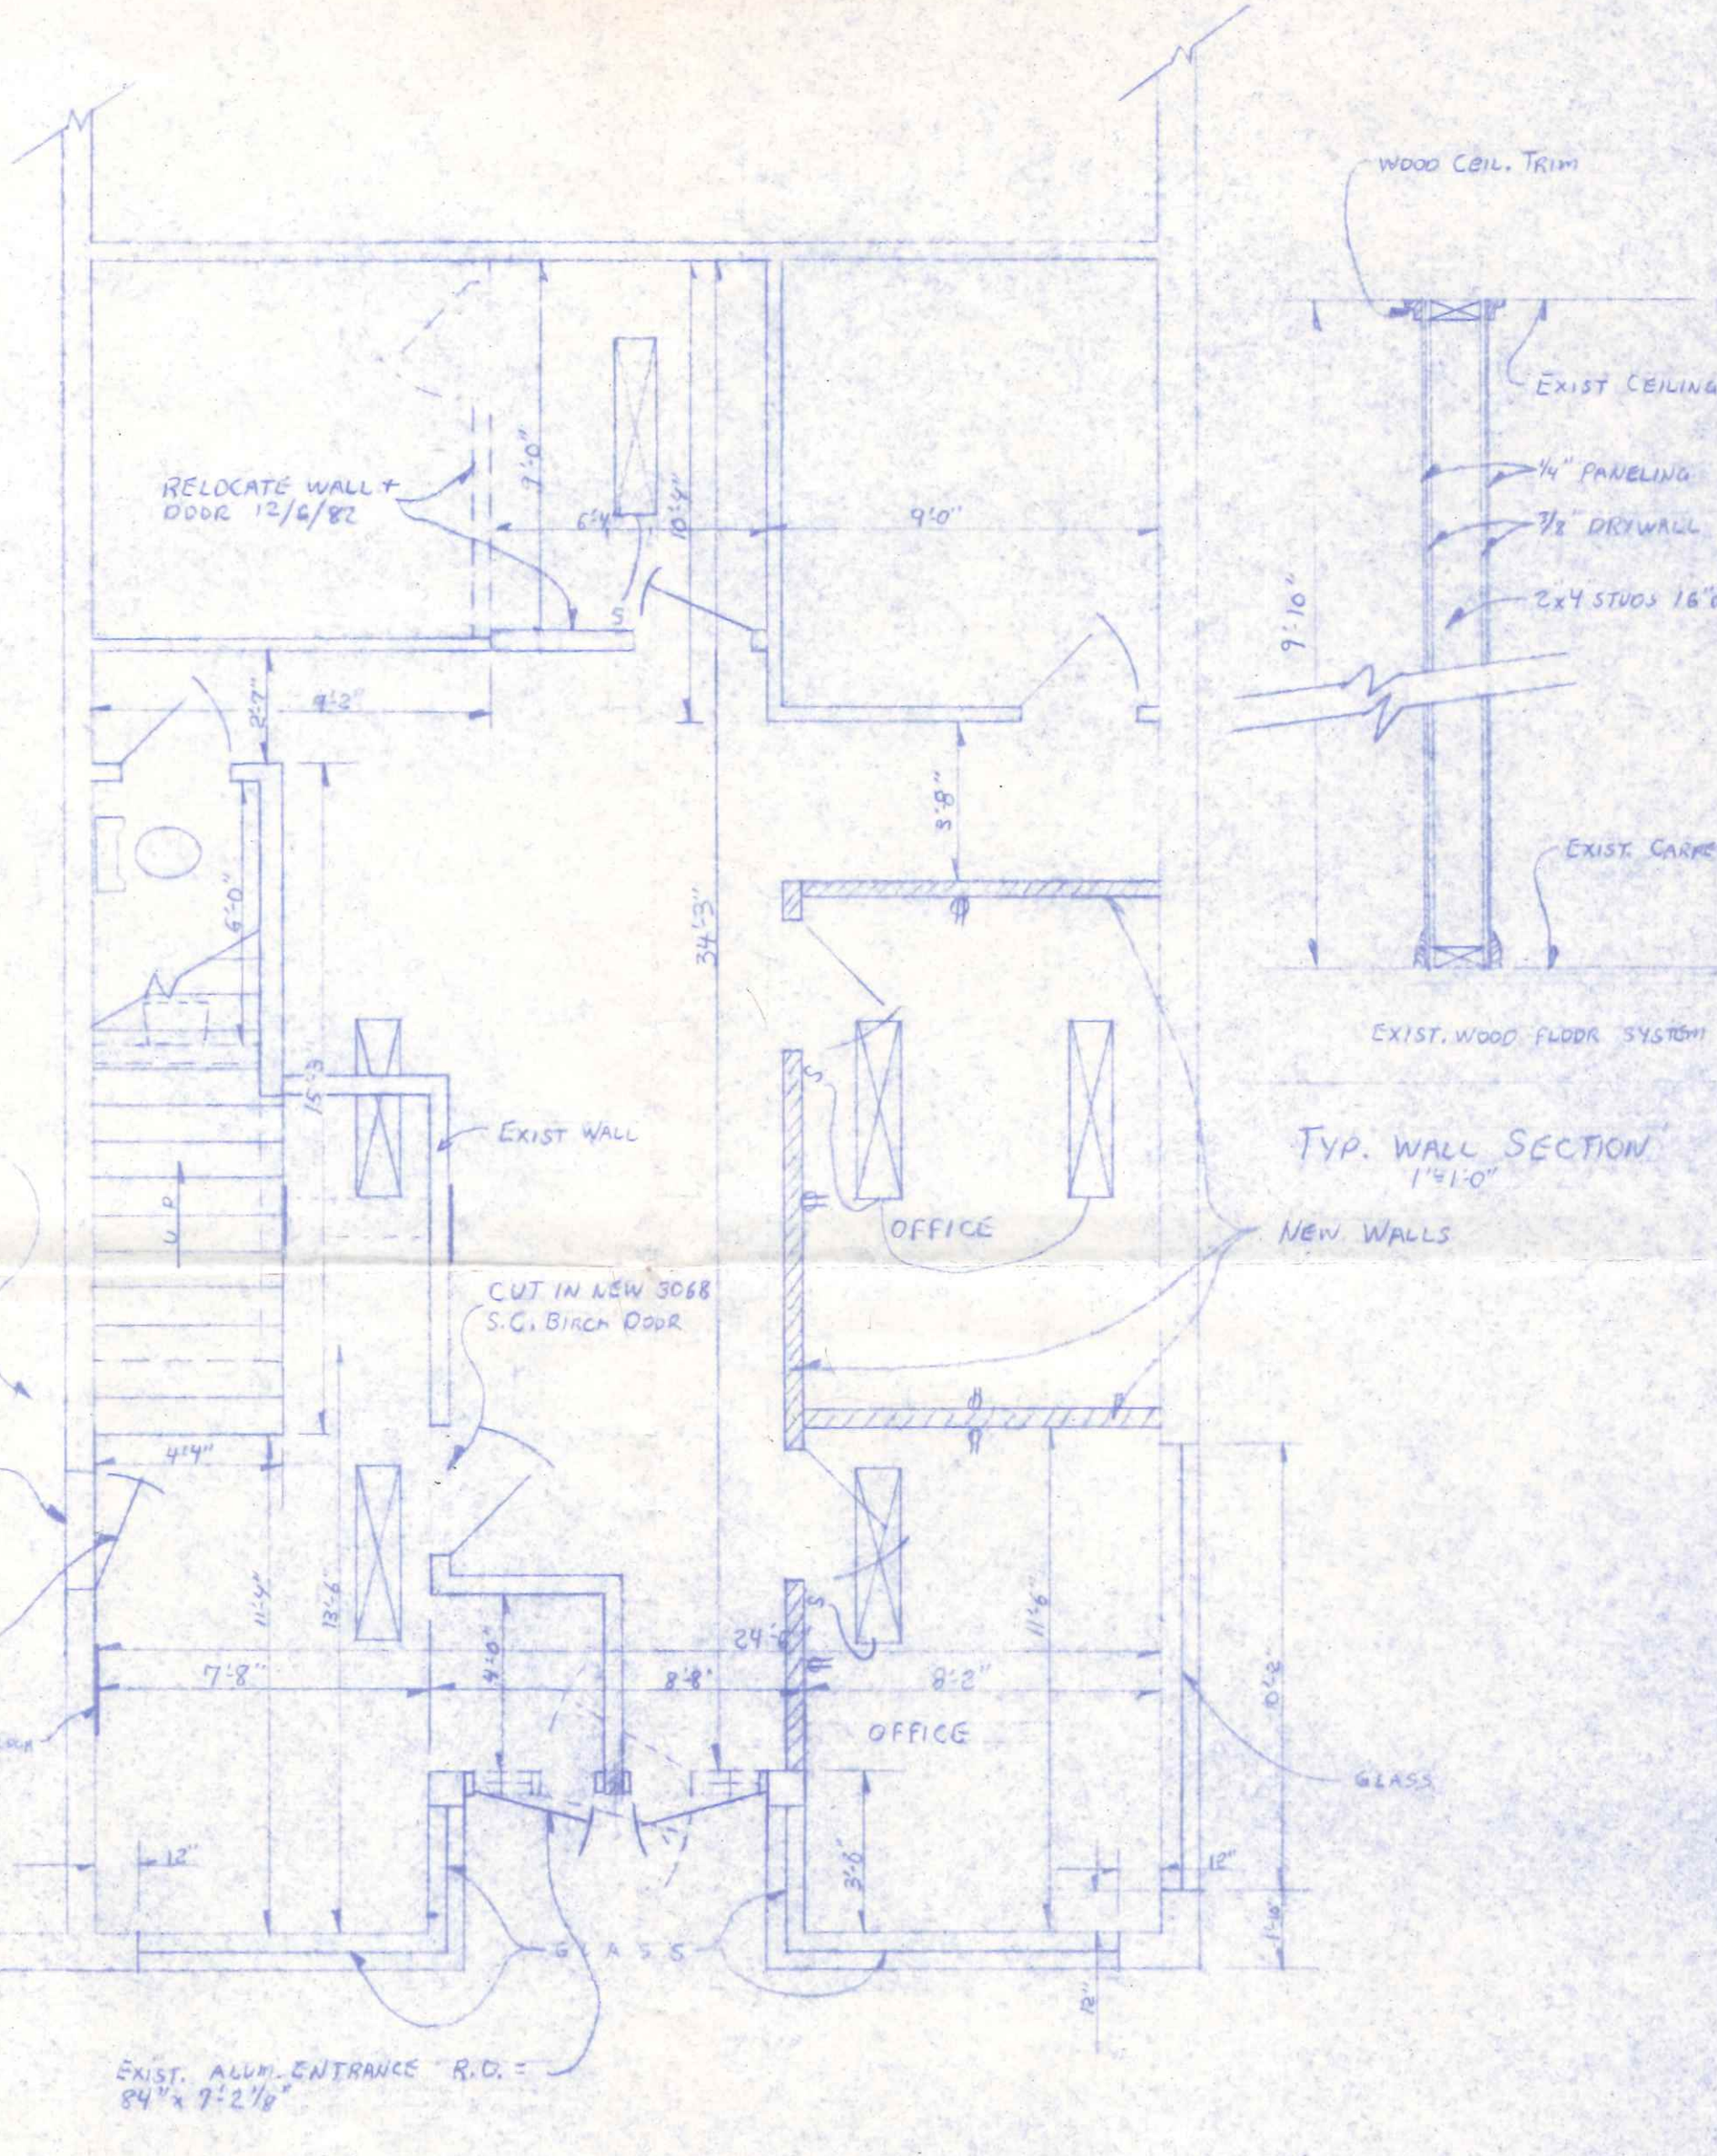

EXISTING 1ST FLOOR PLAN
219 E. WASHINGTON ST.

219 E Washington

COURTVIEW BUILDING RENOVATION			
By MEL LAZZER CO.			
DRAWN BY MAX OSYEMKIV			SHEET L.P. 3
DATE 12/20/77	SCALE 1/4" = 1'-0"	REVISED 1/12/81 2/10/85	NO. A-15