
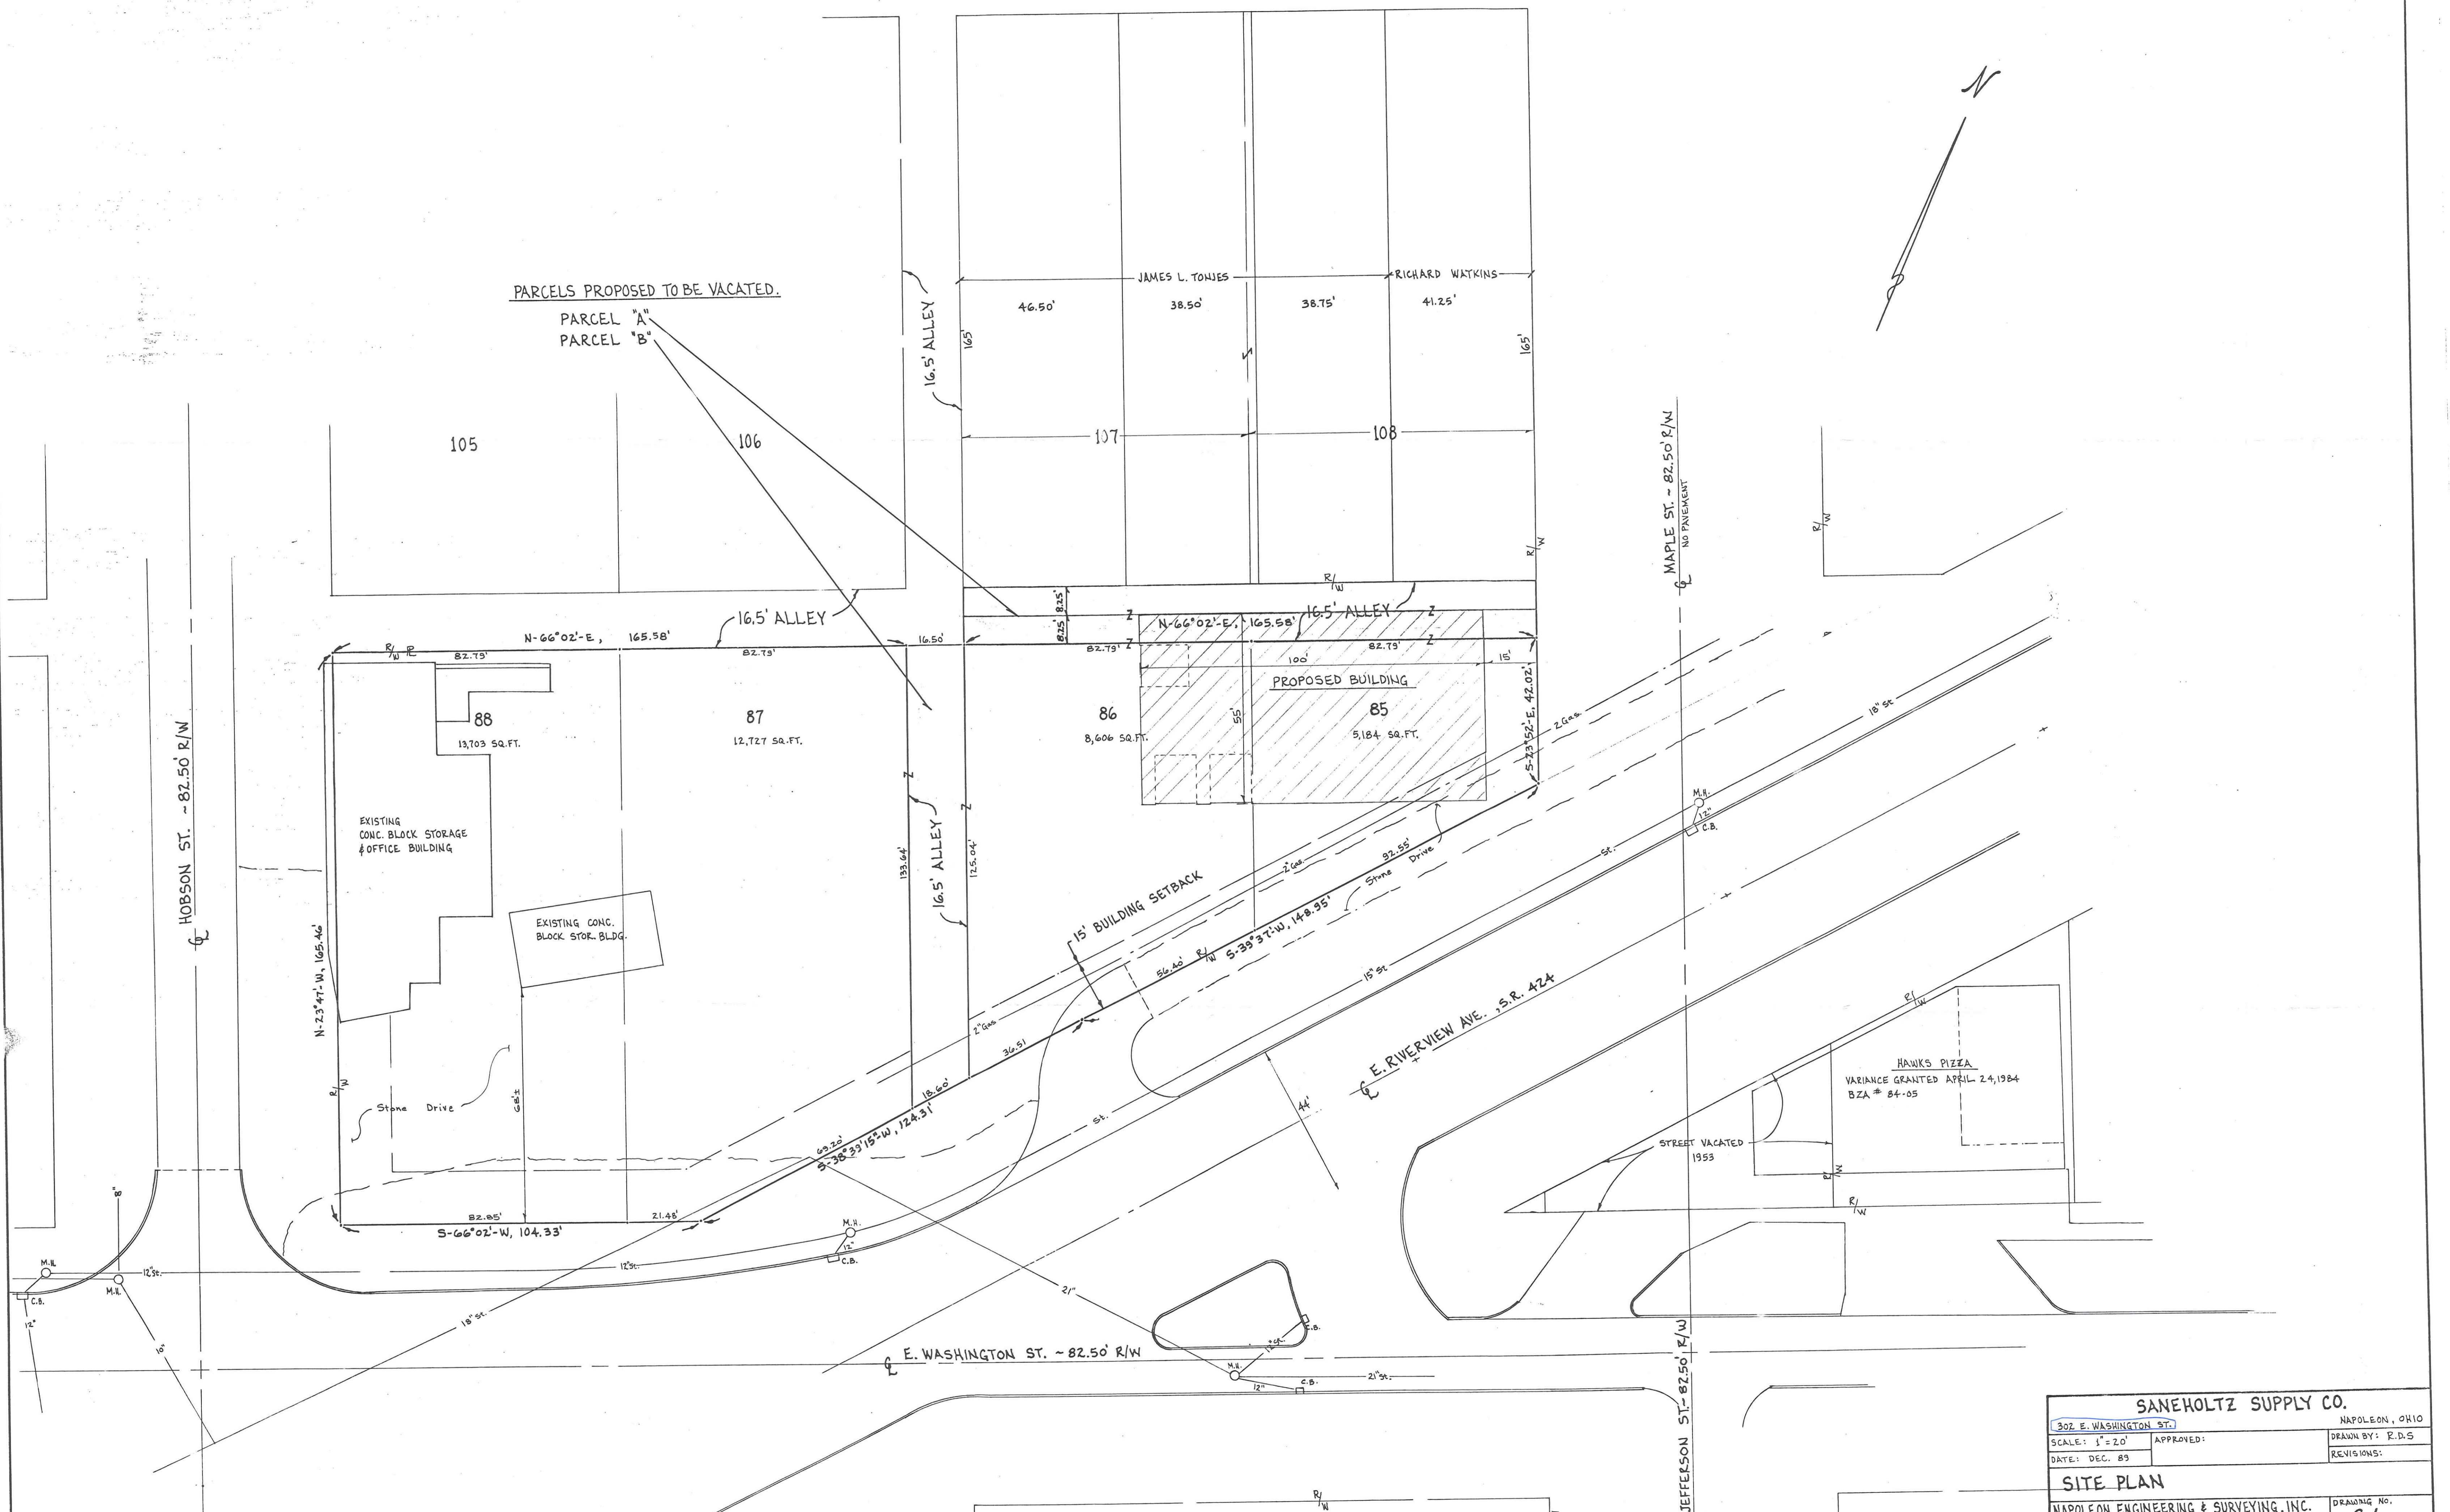


E. CLINTON STREET ~ 82.5' R/W

PARCELS PROPOSED TO BE VACATED.

PARCEL "A"
PARCEL "B"

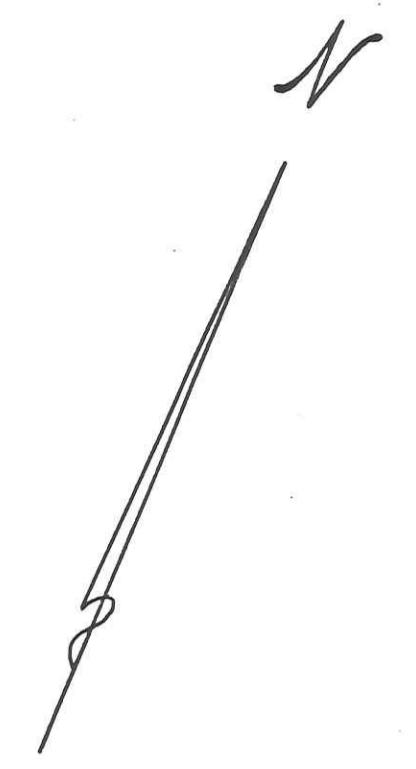

HAWKS PIZZA
VARIANCE GRANTED APRIL 24, 1984
BZA # 84-05

SANEHOLTZ SUPPLY CO.		NAPOLEON, OHIO	
302 E. WASHINGTON ST.		NAPOLEON, OHIO	
SCALE: 1" = 20'	APPROVED:	DRAWN BY: R.D.S.	
DATE: DEC. 89		REVISIONS:	
SITE PLAN			
NAPOLEON ENGINEERING & SURVEYING, INC.		DRAWING NO.	
P.O. BOX 671 NAPOLEON, OHIO 43545		592-3661 S-1	

FILE