

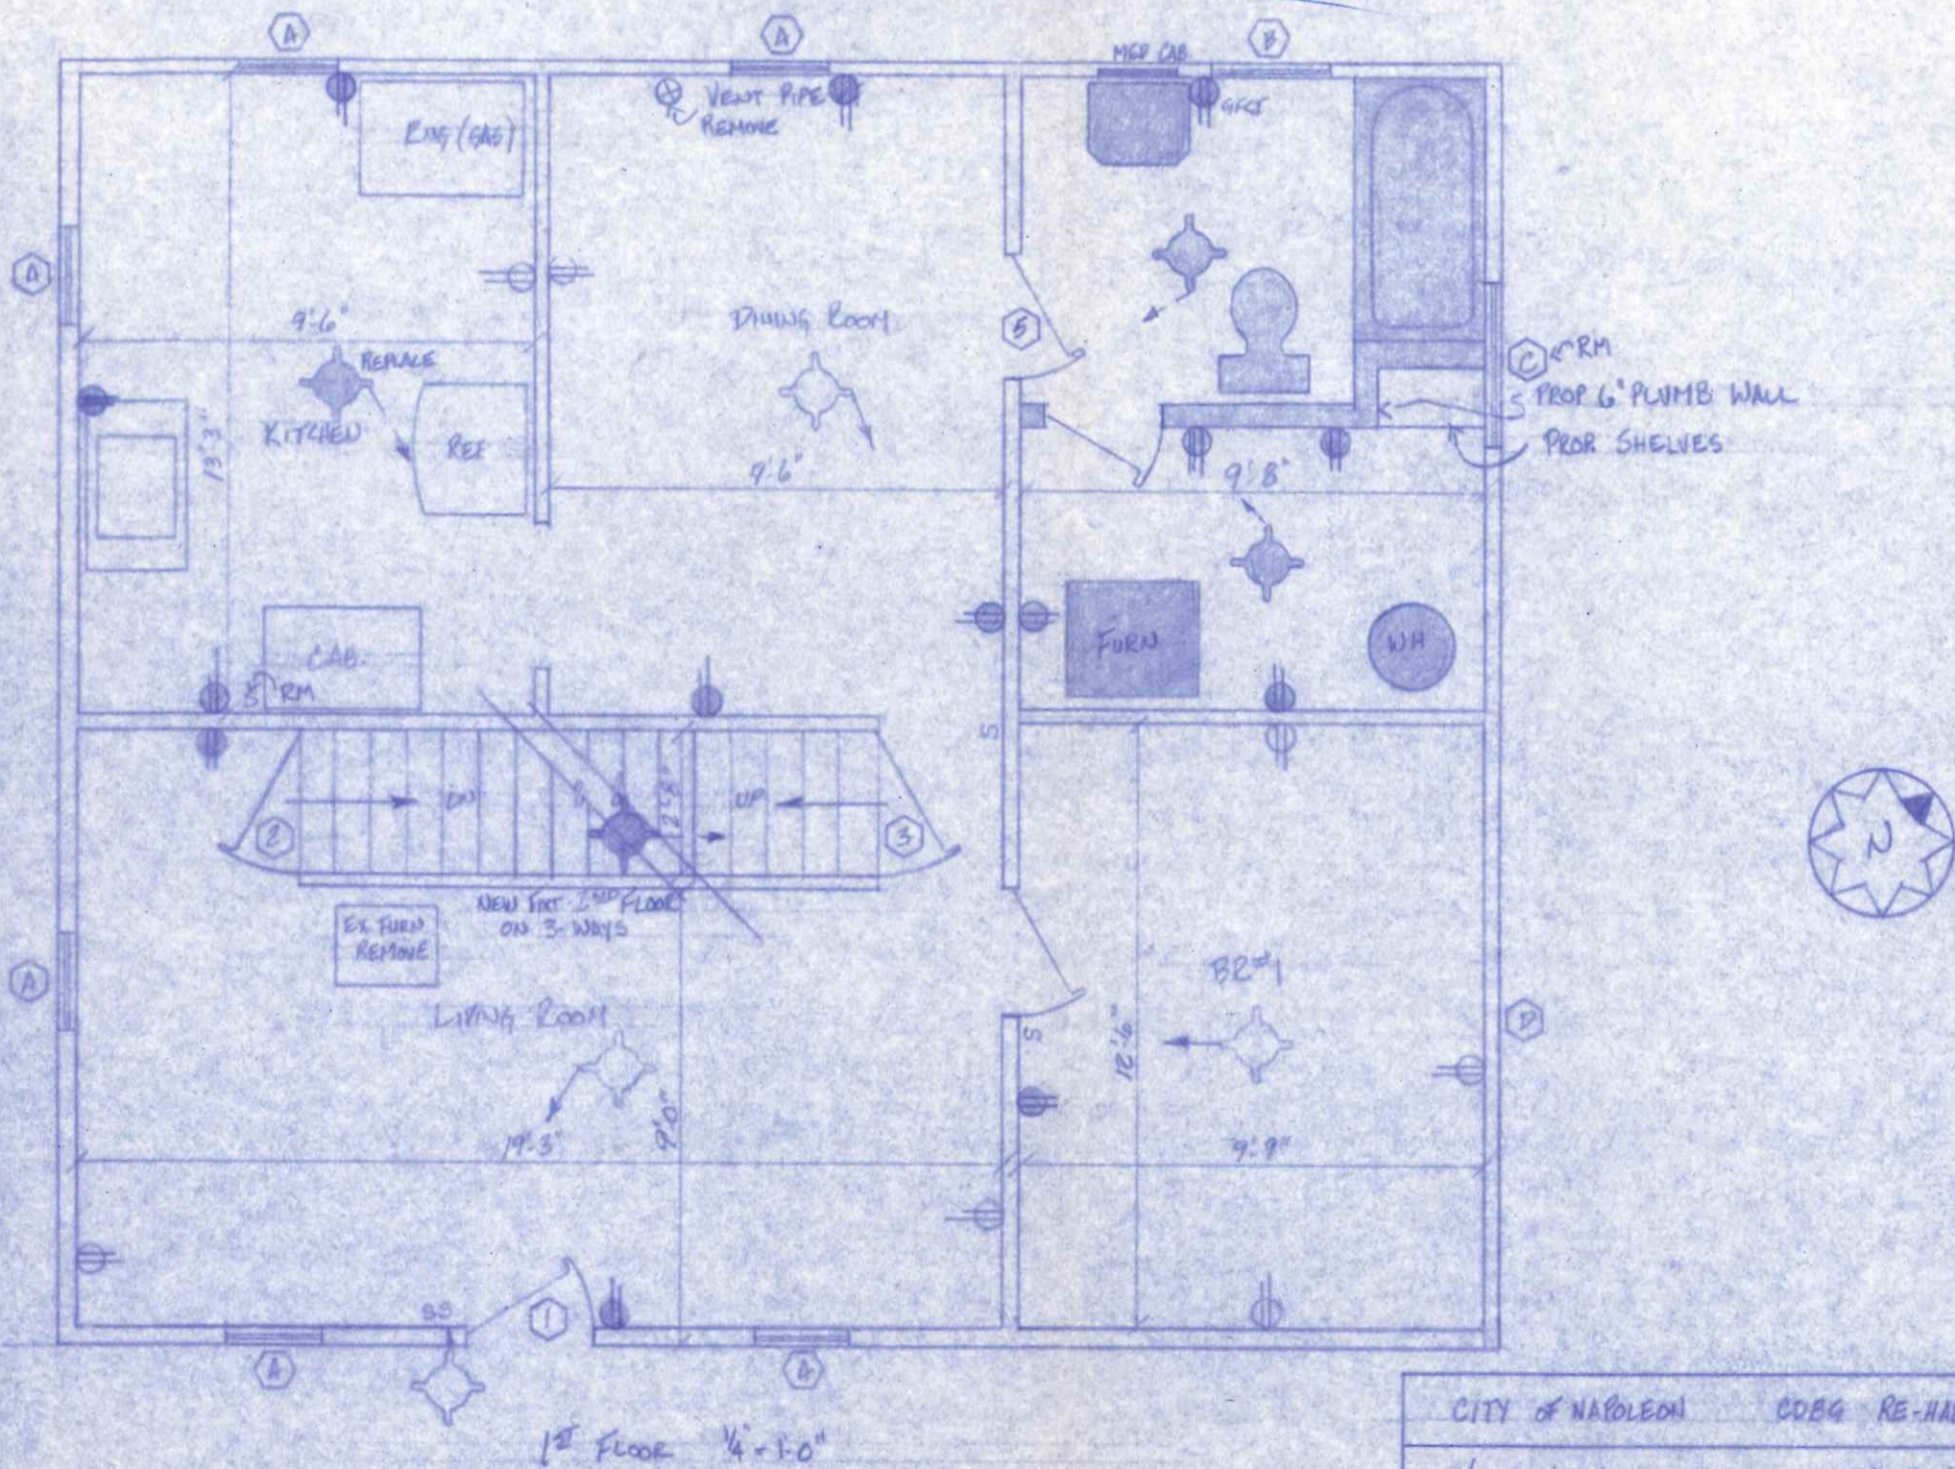


DOOR SCHEDULE				
ITEM	QUAN	LOCATION	SIZE	REMARKS
1	1	LIVING (FRONT)	3'0" x 6'8" x 1 3/4"	REP. NEW DOOR, JAMB, STOP, TRIM. ADD STM. DOOR
2	1	STAIRWAY (DOWN)	2'0" x 6'8" x 1 3/4"	ESPL. W/ NEW HOLLOW CORE LAMIN DOOR
3	1	STAIRWAY (UP)	2'0" x 6'8" x 1 3/4"	ESPL. W/ NEW HOLLOW CORE LAMIN DOOR
4	1	NEW BATH-UTILITY	2'0" x 6'8" x 1 3/4"	ADD NEW SOLID CORE DOOR
5	1	DR - NEW BATH		ADD PRIVACY LOCK

WINDOW SCHEDULE				
ITEM	QUAN	LOCATION	SIZE	REMARKS
A	7	L.R., KIT, DR.	24" x 24" SILEX	REP. TO SPEC. ADD STM. DOOR
B	1	NEW BATH	24" x 24"	ADD STM. DOOR
C	1	"	40" x 24"	RM. AND COVER
D	1	"	24" x 24"	ADD STM. DOOR

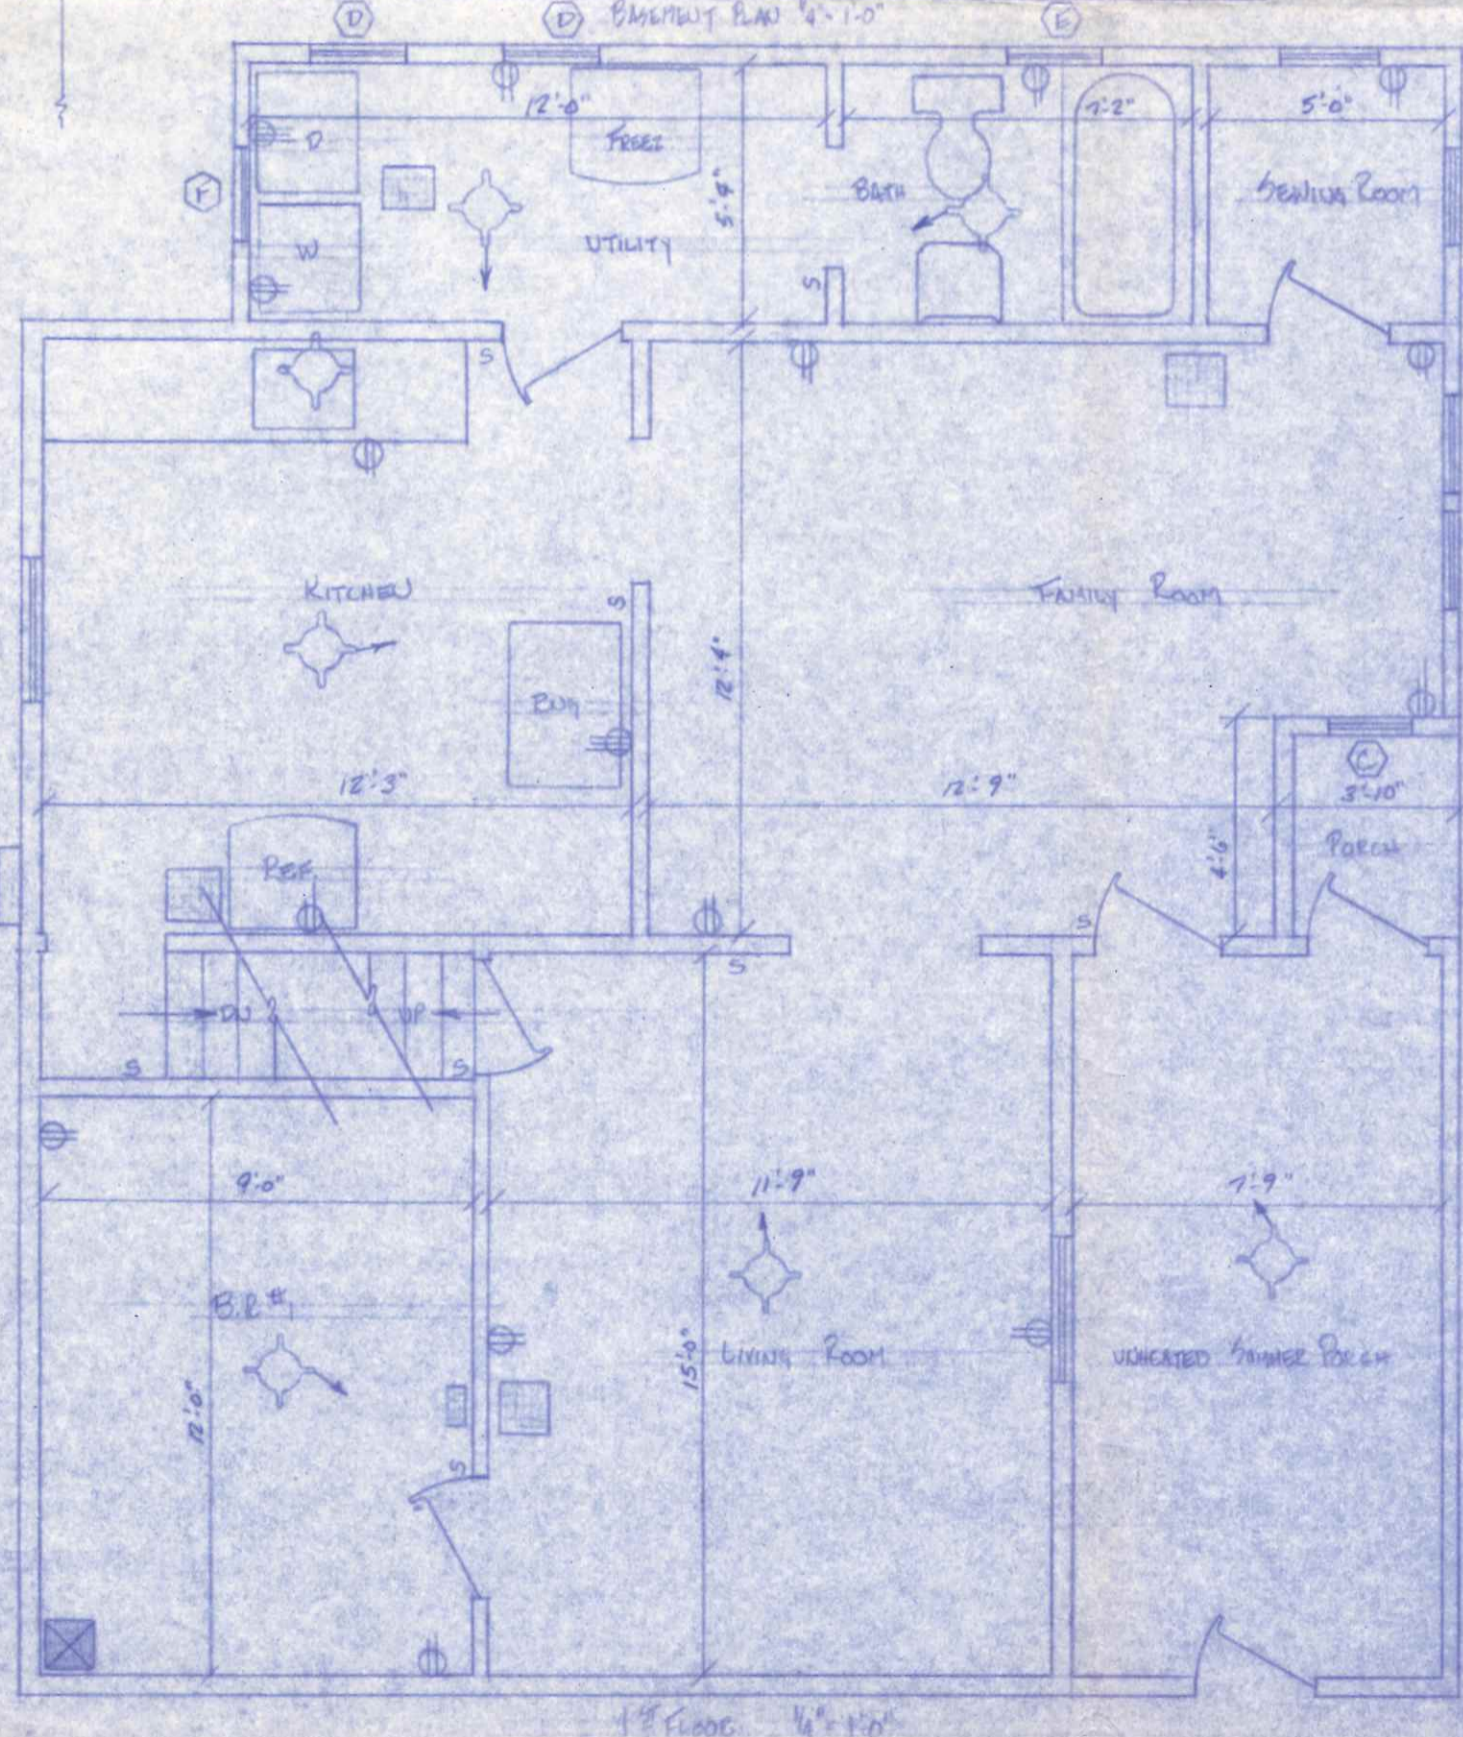

CITY OF NAPOLEON COBG RE-HAB PROGRAM
 VIOLA HERNANDEZ 734 E WASHINGTON
 DRAWN BY: 15 DRAWN BY: 21 CHECKED BY: 15

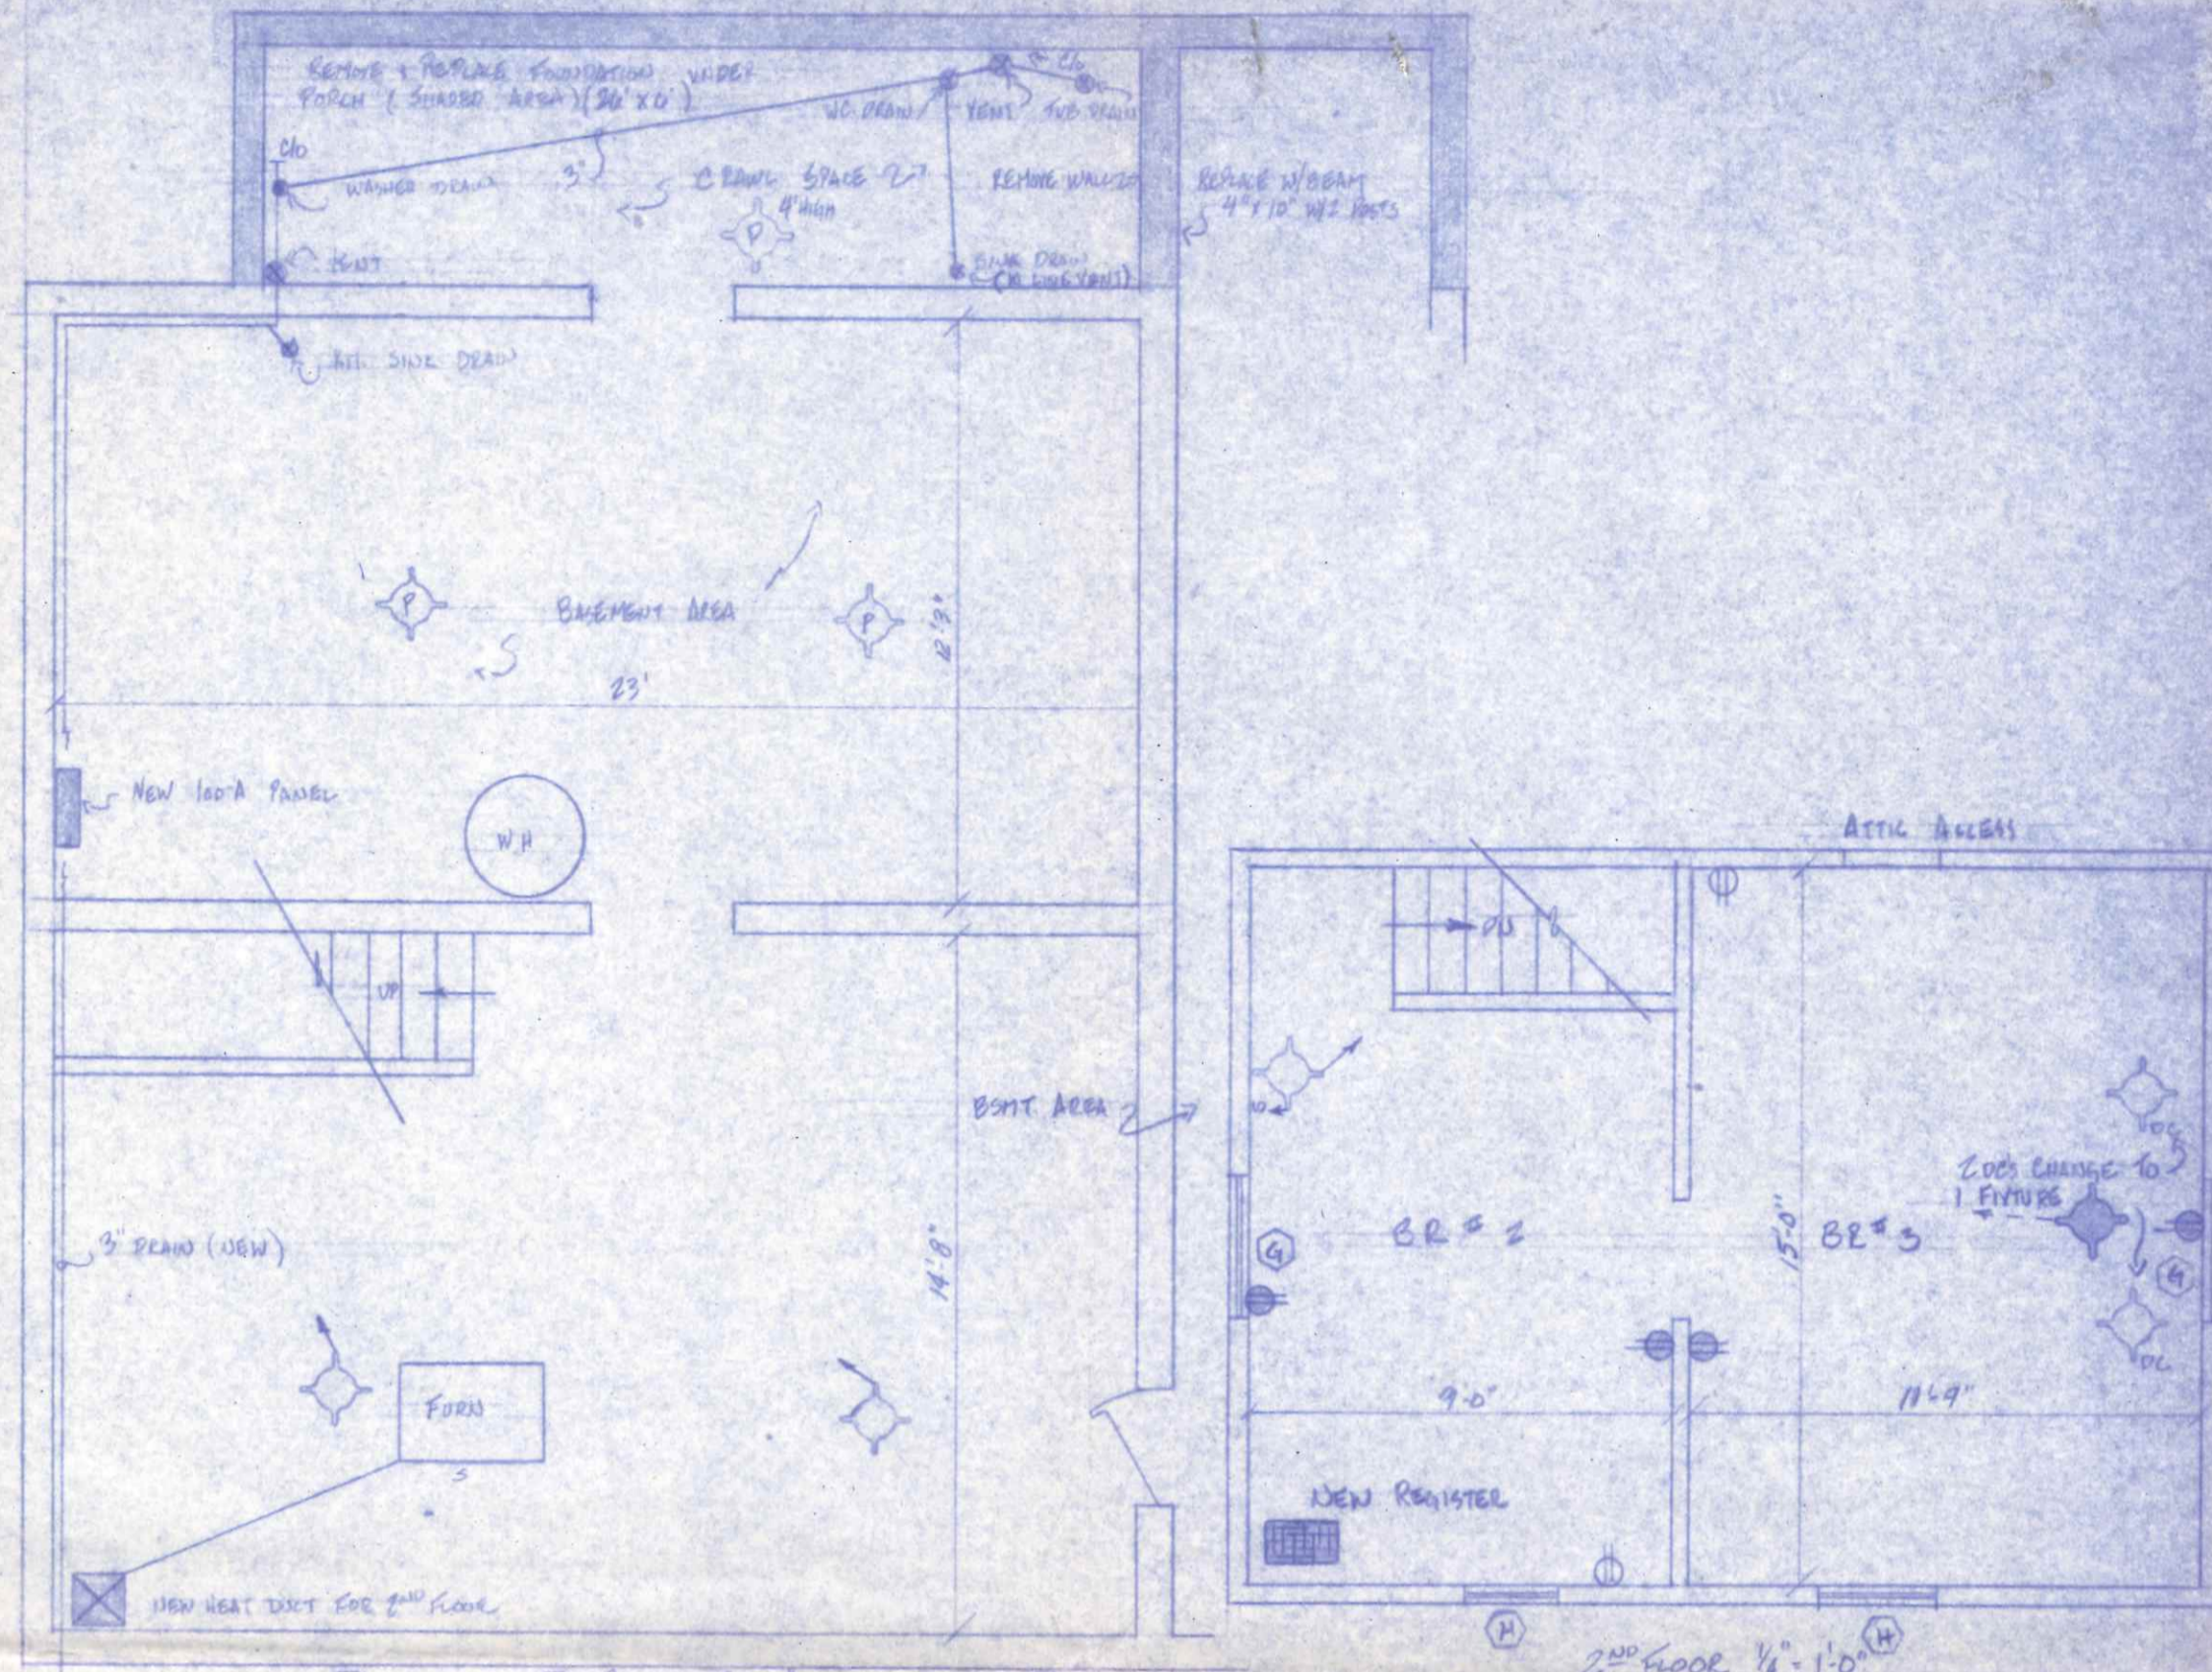

WINDOW SCHEDULE			
ITEM	LOCATION	UN. IN.	REMARKS
A	Living Room	85 1/2"	ADD STM., STAIN, WHITE FINISH
B	Dining Rm.	87"	" " " " " "
C	BATH	71"	" " " " " "
D	UTILITY	57"	" " " " " "
E	BATH	51"	ADD STM., STAIN, WHITE FINISH
F	UTILITY	59"	" " " " " "
G	2ND FLOOR	78"	" " " " " "
H	"	88"	" " " " " "

734 E Washington St.
 CITY OF NAPOLEON COBG RE-HAB PROGRAM
 MARY MAHON
 DRAWN BY: 15 DRAWN BY: 21 CHECKED BY: 18