


NORTH ELEVATION
SCALE: 1/4"=1'-0"

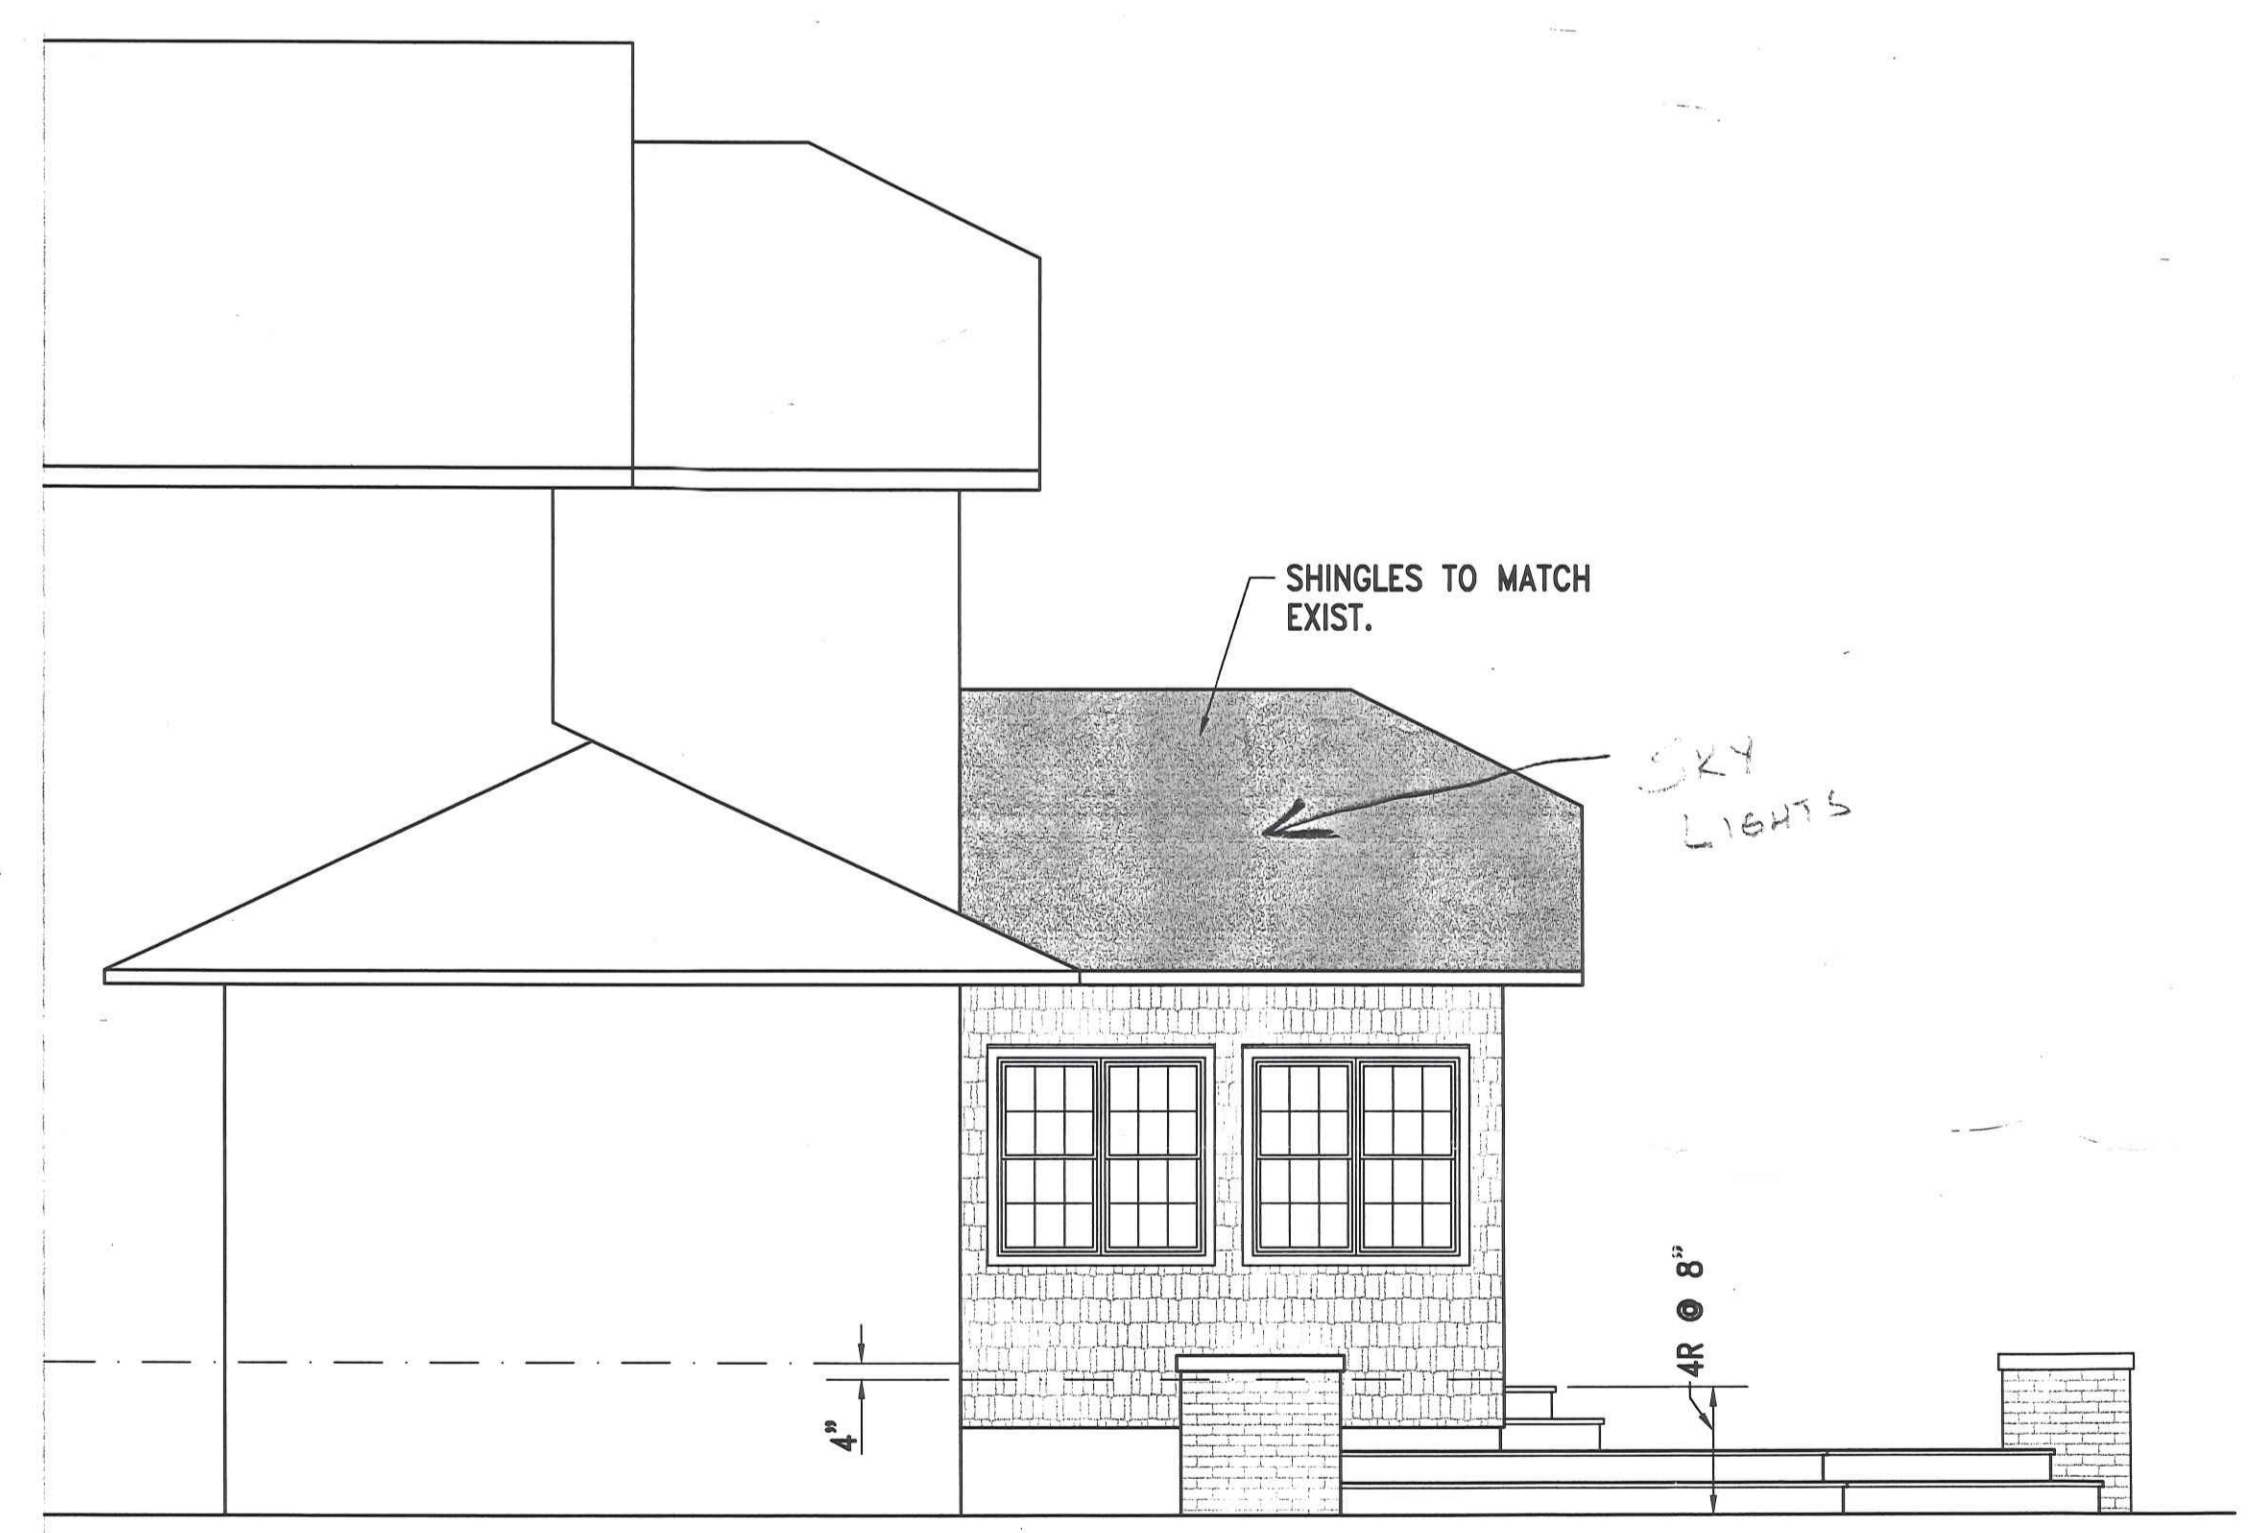

EAST ELEVATION
SCALE: 1/4"=1'-0"

HOME ADDITION FOR MR. & MRS. JEFF PFLUM NAPOLEON, OHIO 41661 WASHINGTON			
			A-1
DRAWN: JEFF	DATE: 23AUG99	REVISED:	SHEET NO.

C:\ACAD\DWG\RES\PFLUM_A-1-LWG_23AUG99.FINAL.JEFF