



**FLOOR PLAN**  
SCALE: 1/4"=1'-0"

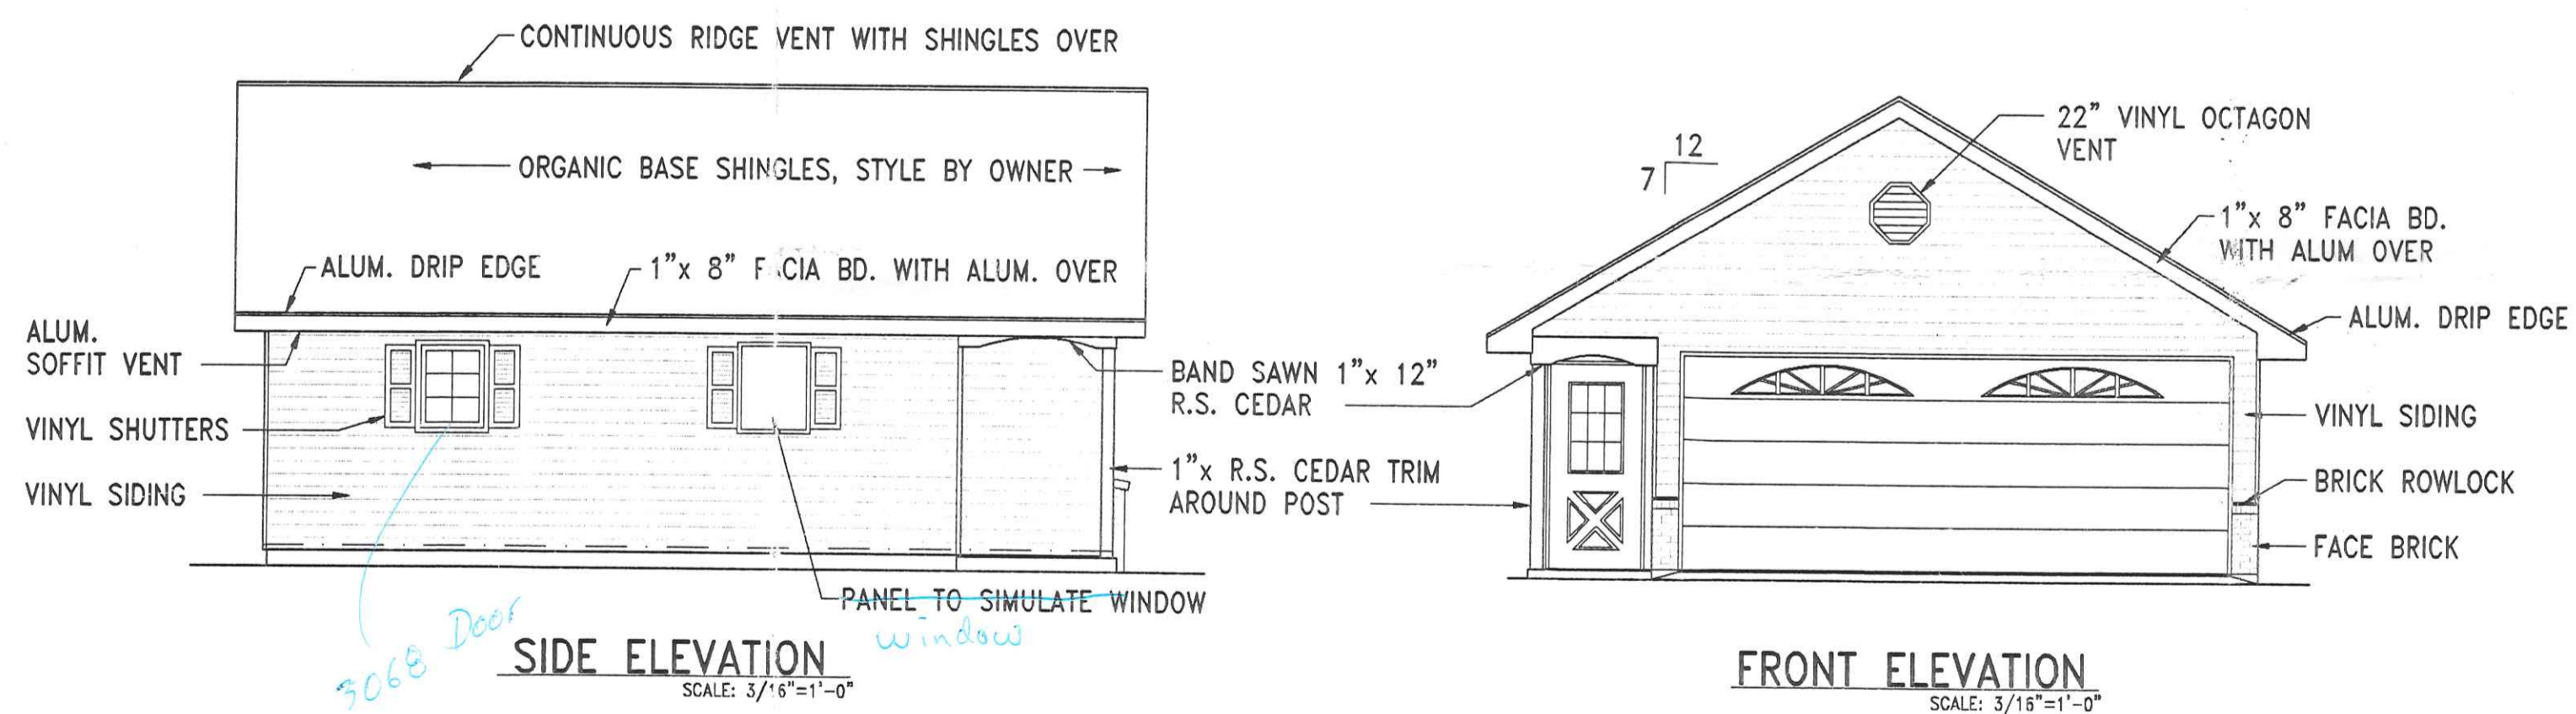

**SIDE ELEVATION**  
SCALE: 3/16"=1'-0"

**FRONT ELEVATION**  
SCALE: 3/16"=1'-0"

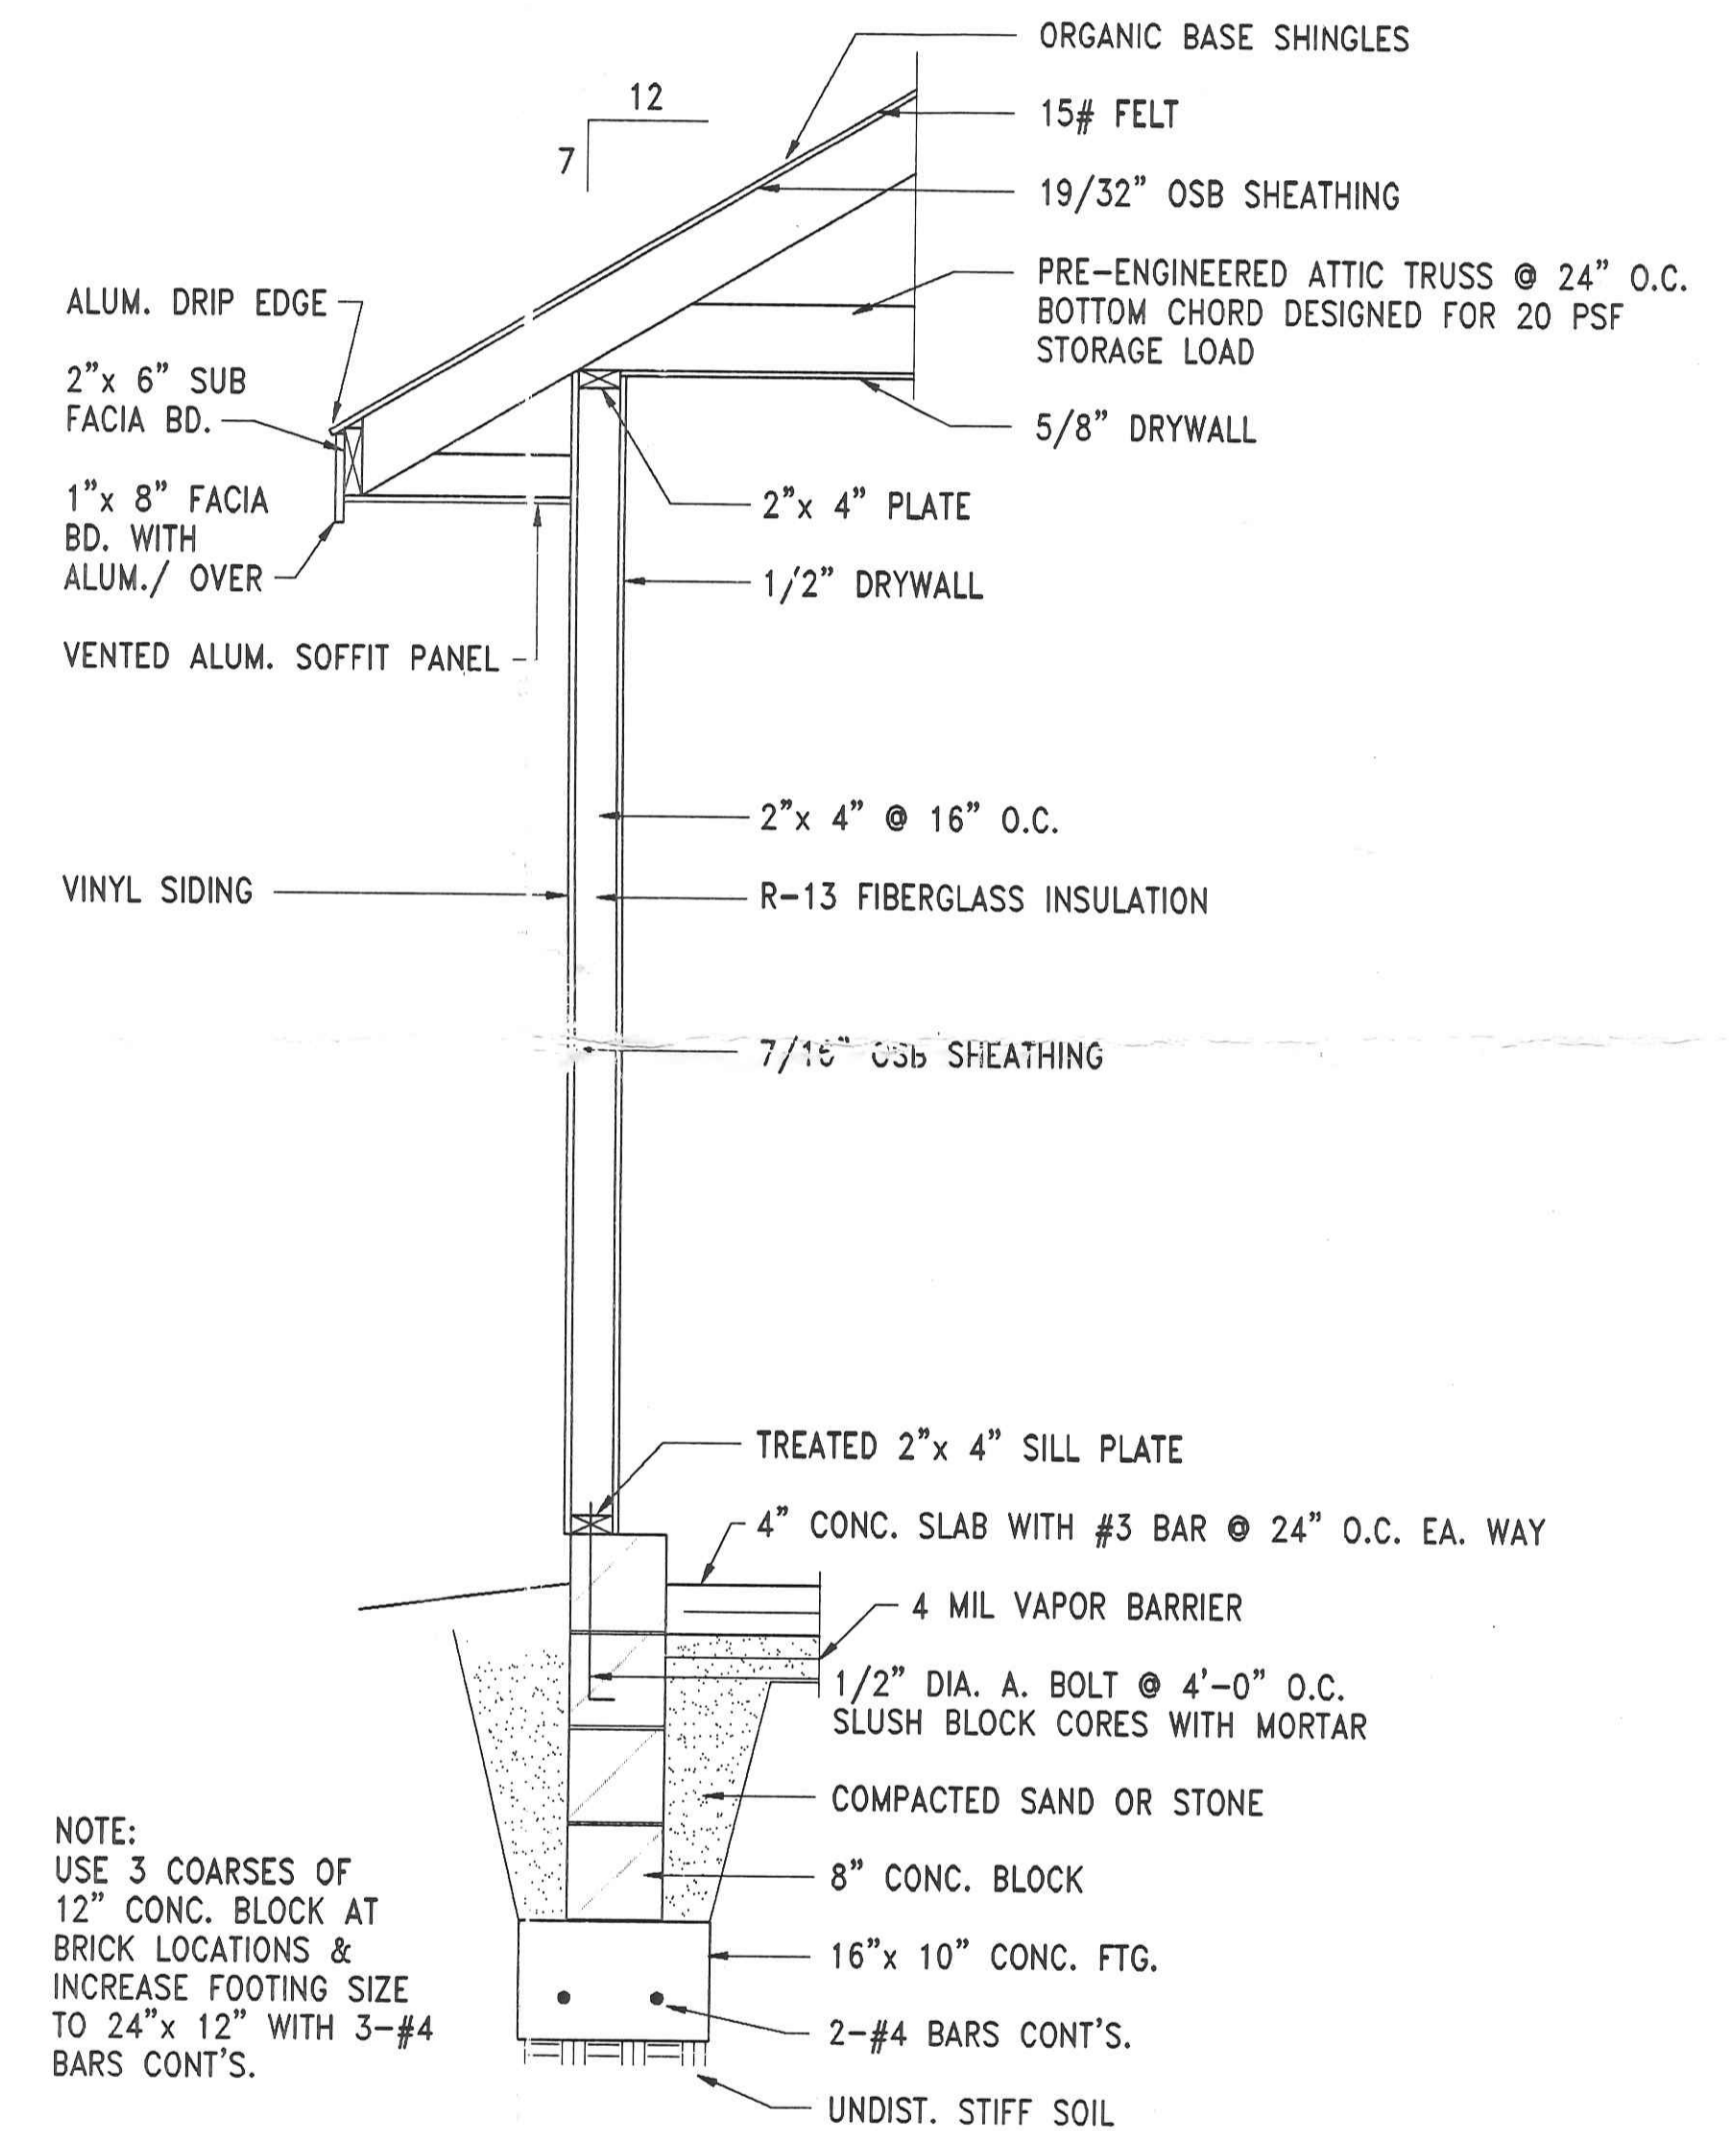

NOTE:  
USE 3 COARSE OF  
12" CONC. BLOCK AT  
BRICK LOCATIONS &  
INCREASE FOOTING SIZE  
TO 24" x 12" WITH 3-#4  
BARS CONT'S.

**W1 - DETAIL**  
SCALE: 3/4"=1'-0"

PROPOSED GARAGE FOR  
**JUED & JANICE KNEPLEY**  
NAPOLEON, OHIO

775 W. Washington

A-1

|                |                  |          |              |
|----------------|------------------|----------|--------------|
| DRAWN:<br>JEFF | DATE:<br>23MAY98 | REVISED: | SHEET<br>NO. |
|----------------|------------------|----------|--------------|