

EO Medina Property

428 E. Main SW

619 Wayne PIN


MIKE AUSTERMILLER PROPERTY

SE PIN

NE PIN

N.W. PIN

ALLEY

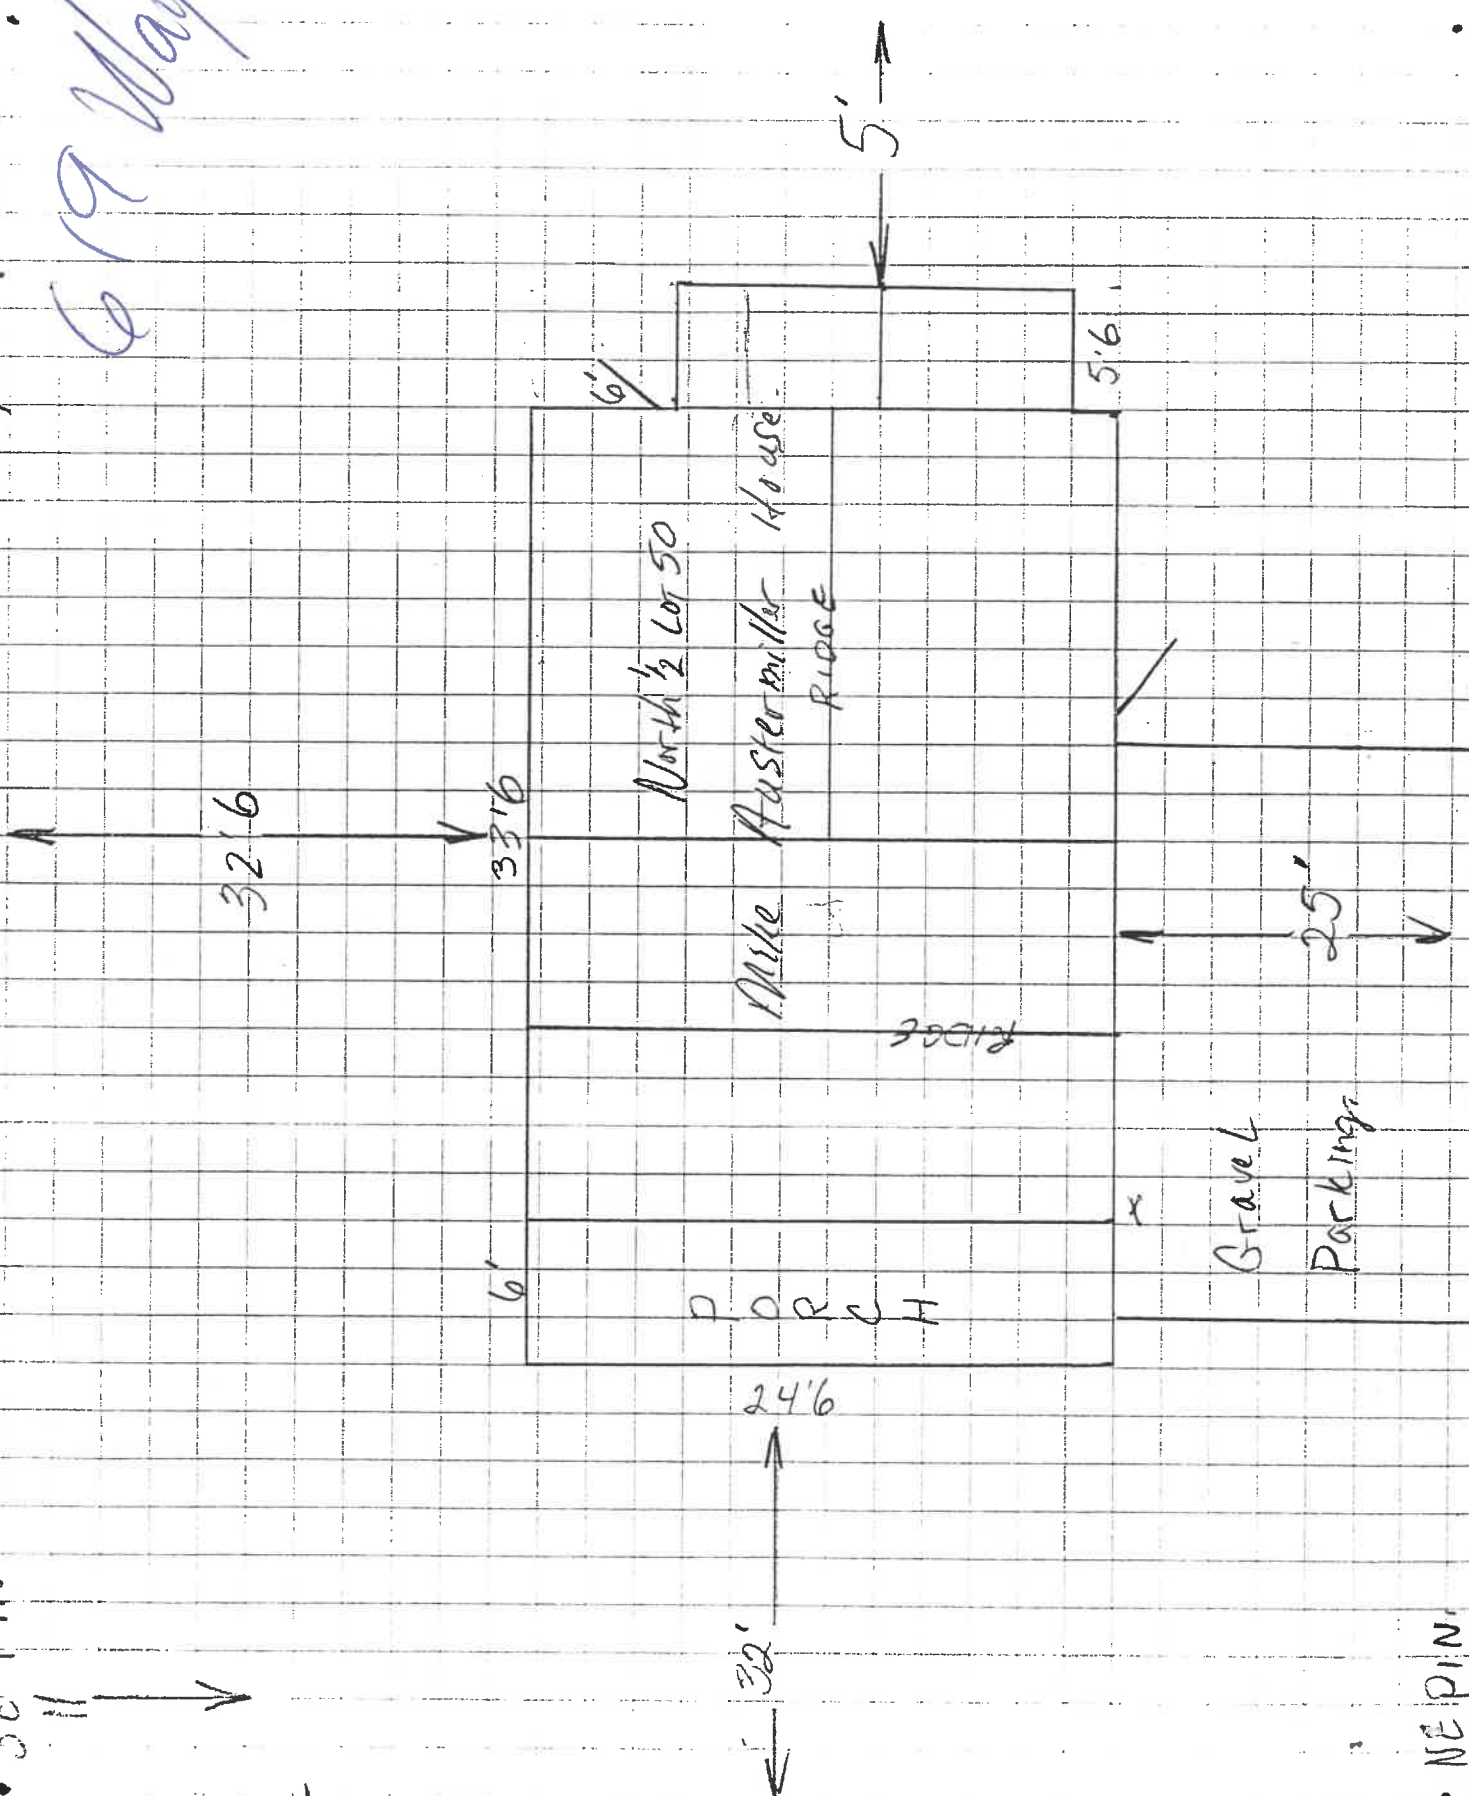


4-11-37 E

DWG. No OF

WALL SECTION @ SLAB ON GRADE

DATE

SECTION
SCALE 1/2"=1'-0"

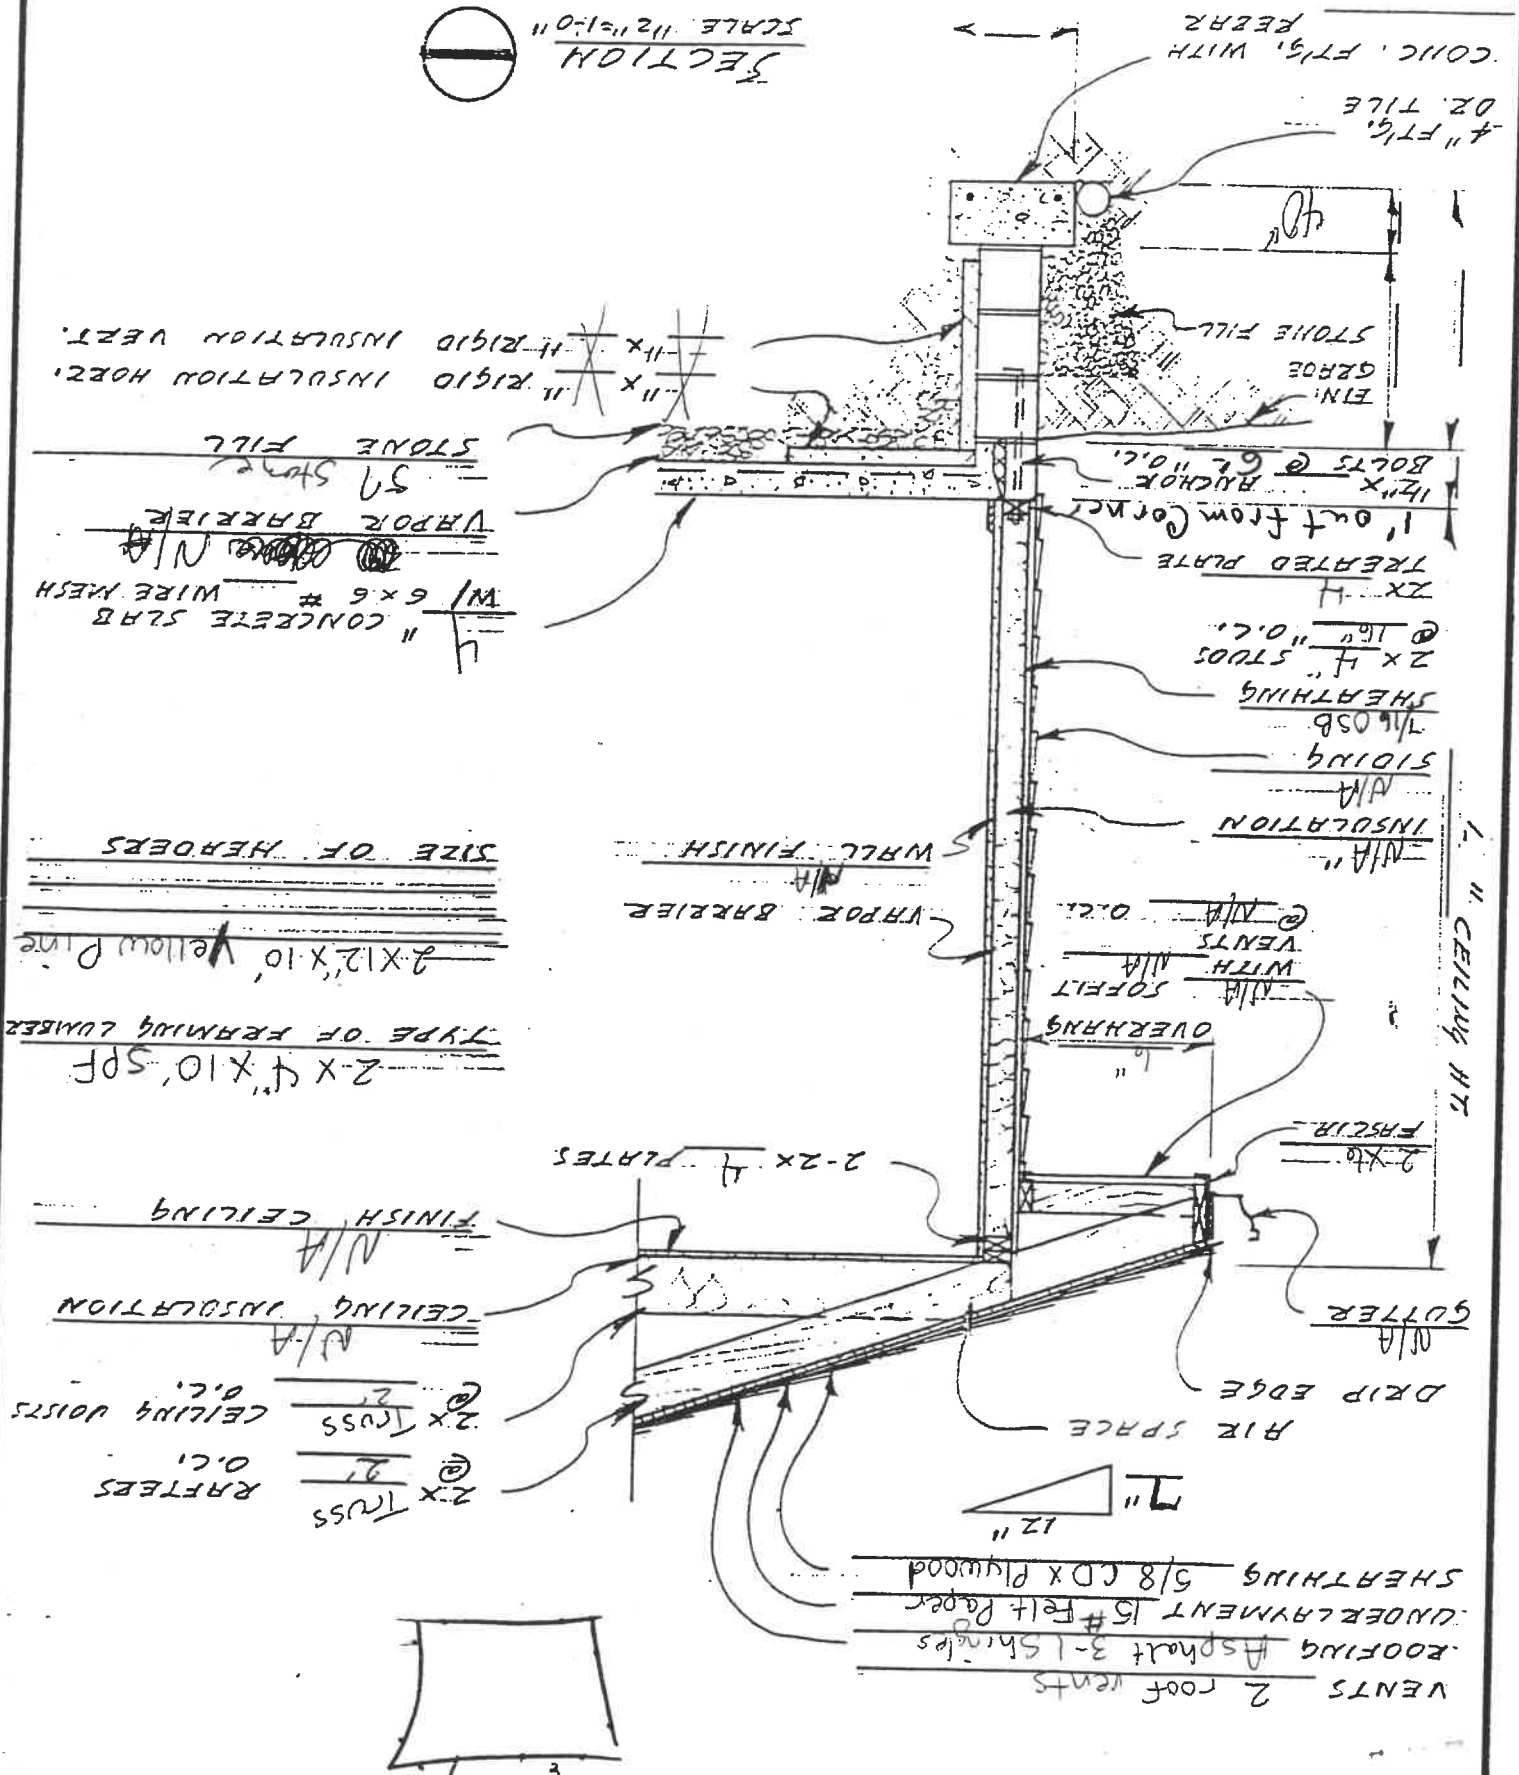

4" FTG. WITH
DZ. TILE
CONC. FTG. WITH
PEBRZ

11" X 11" RIGID INSULATION HORIZ.
11" X 11" RIGID INSULATION VERT.
STONE FILL
5" STG

CONCRETE SLAB
W/ 6x6 # WIRE MESH
VAPOR BARRIER
STONE FILL

1 1/2" X 16" RANCHOR
BOLTS @ 6" O.C.
1' OUT FROM CORNER
TREATED PLATE

2 X 4 @ 16" O.C.
2 X 4 STUDS
SHEATHING
7/16 OSB
STUDS

INSULATION
N/A

OVERHANG
N/A SOFFIT
WITH N/A
VENTS WITH
N/A @ 16" O.C.

1" CEILING HT

2 X 12' X 10' Yellow Pine
TYPE OF FRAMING LUMBER
SIZE OF MEMBERS

2 X 4' X 10' SPF

2-2 X 4 PLATES

FINISH CEILING
N/A


CEILING INSULATION
N/A

2 X TRUSS @ 2' O.C.
CEILING JOISTS


2 X TRUSS @ 2' O.C.
RAFTERS

GUTTER
N/A

DRIP EDGE
AIR SPACE

 

2 roof vents
ROOFING Asphalt 3-1 Shingles
UNDERLAYMENT 15# Felt Paper
SHEATHING 5/8 CDX Plywood

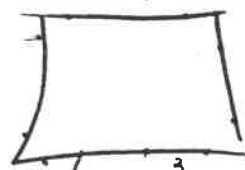

NAPOLÉON BUILDING DEPARTMENT (SAMPLE DRAWING)