



RIGHT ELEVATION

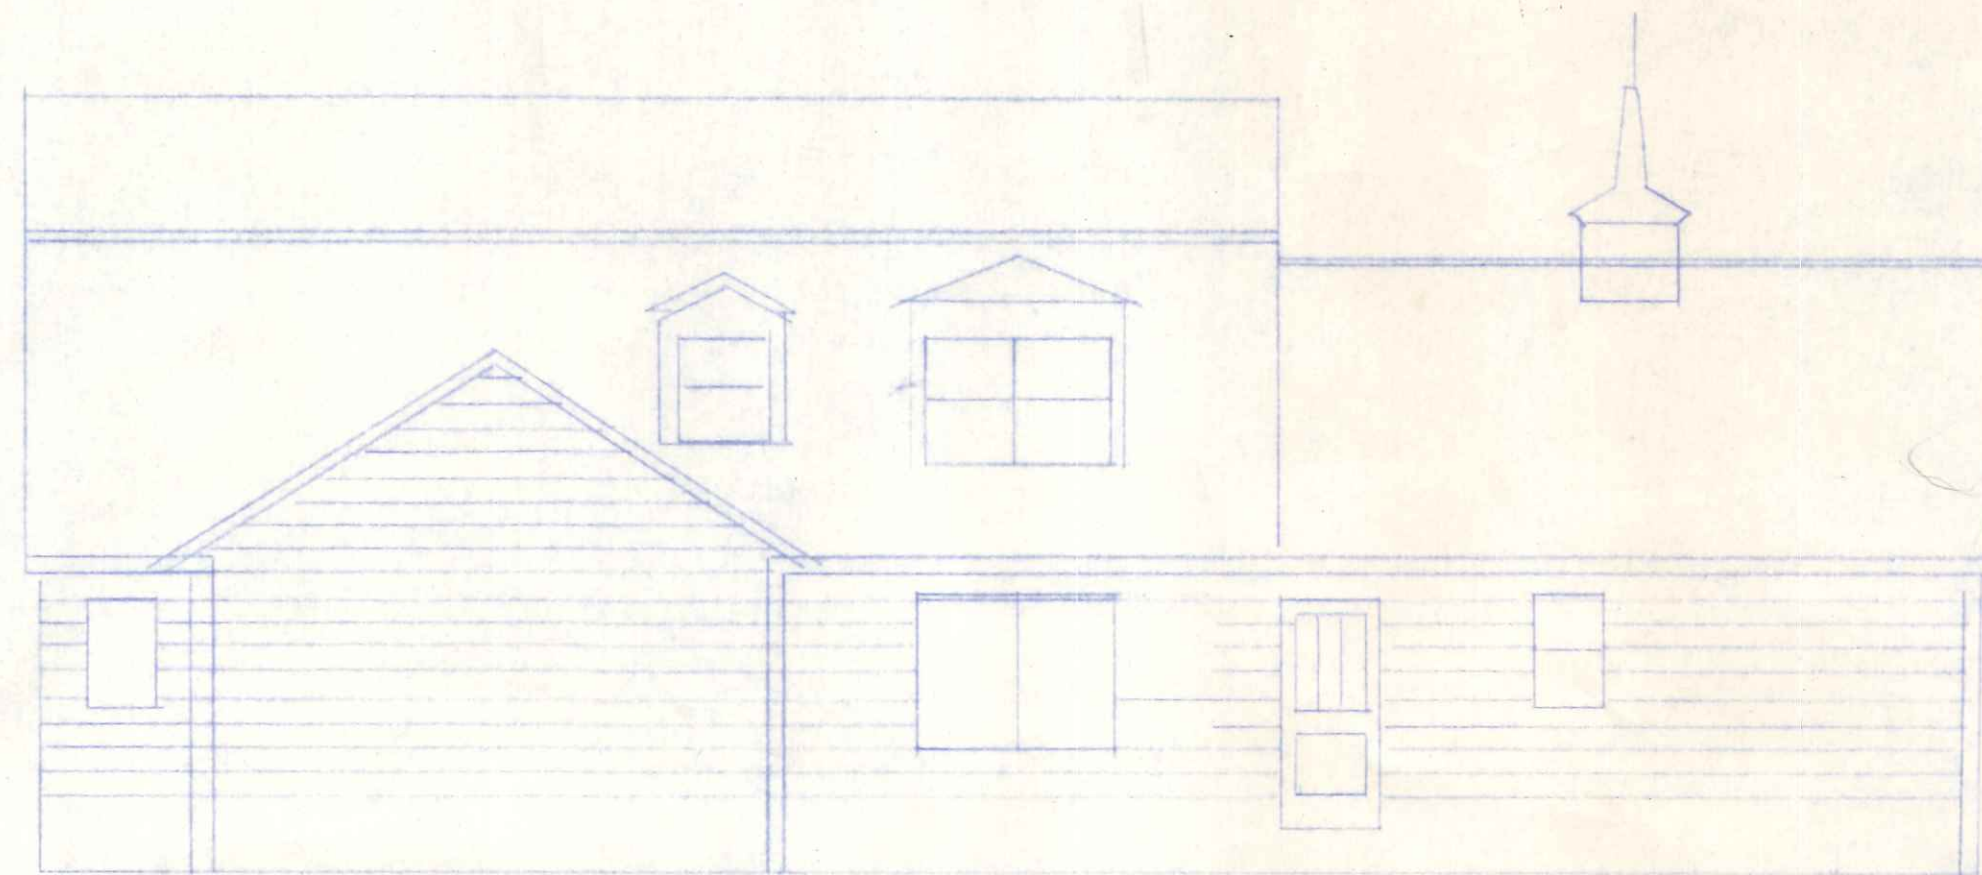

REAR ELEVATION



LEFT ELEVATION

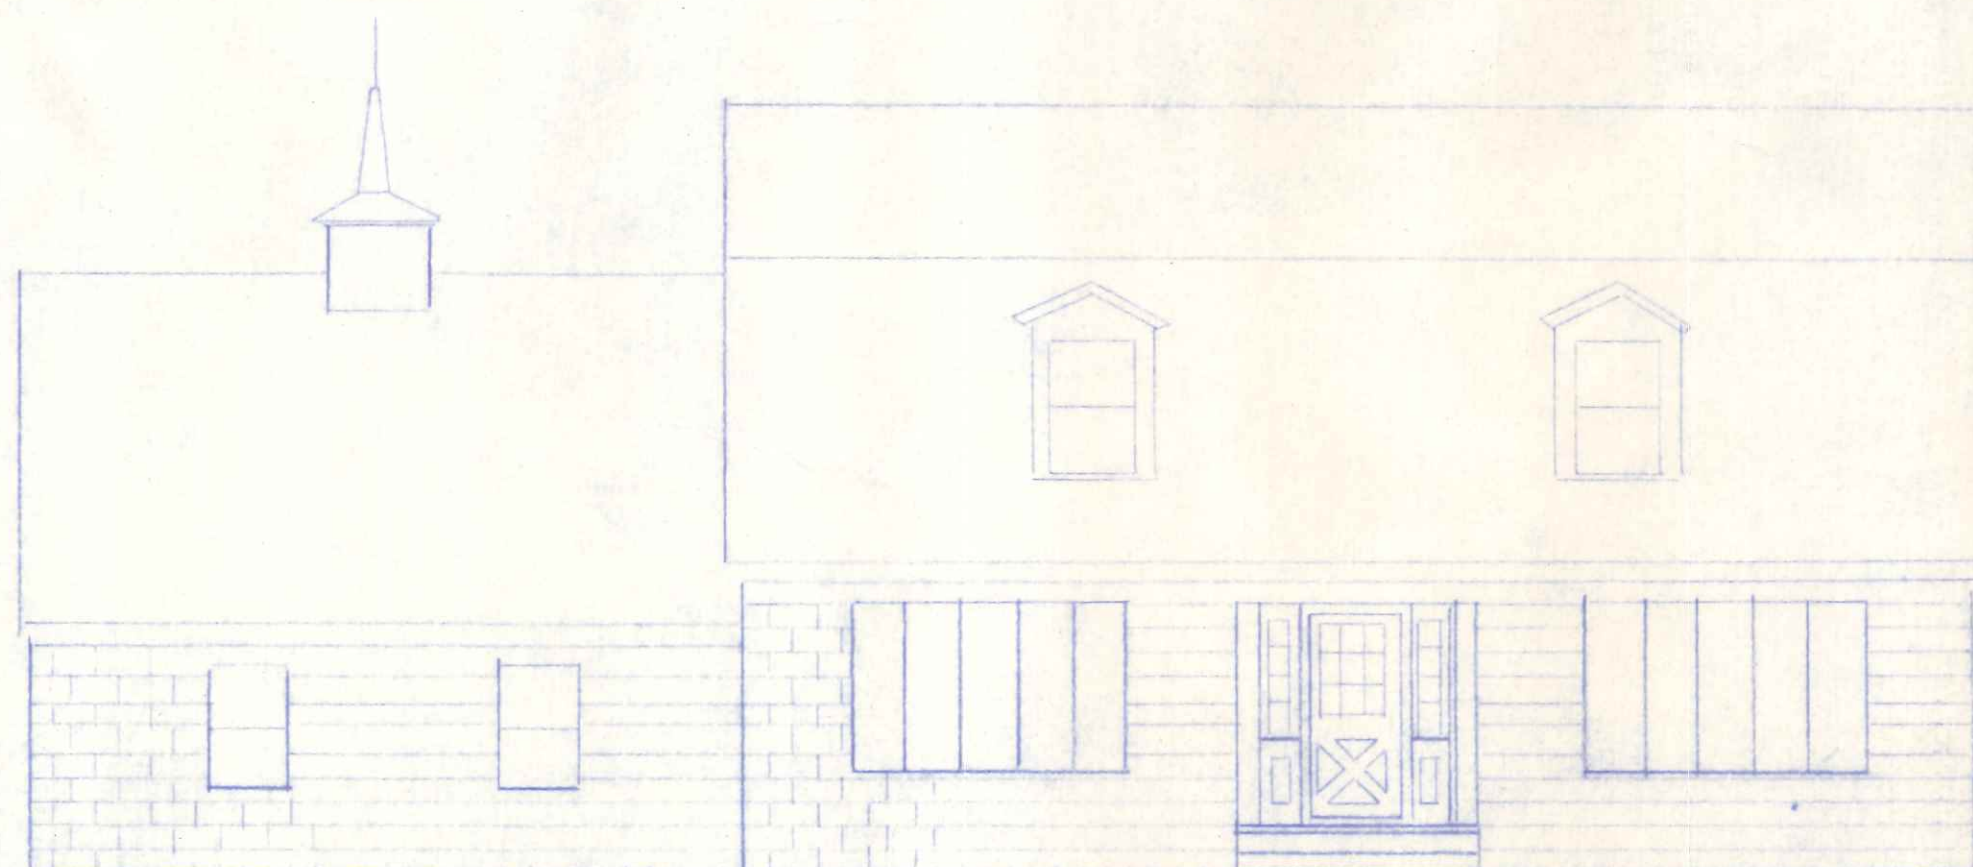

FRONT ELEVATION

1095  
Westchester

Page 1

CITY OF NAPOLEON  
BUILDING DEPT.  
Plan Approval  
By R.E.J. Date 5/9/78

DATE May 3, 1978 Mrs. & Mrs. Noel Bencke  
SCALE \_\_\_\_\_ WOLF-BOHNS CONSTR.  
ENG. BY JERRY E. WOLF 101 RAILWAY AVE.  
APPROVED BY \_\_\_\_\_ HOLDAVE, OH 43027  
TITLE ELEVATION PLANS 419/364-5551


SEWER 8' O.S.P.  
23' from Center of Road

Steam Drain

Water lines  
10' from Curb

Scale 1/4" = 1'

WESTCHESTER

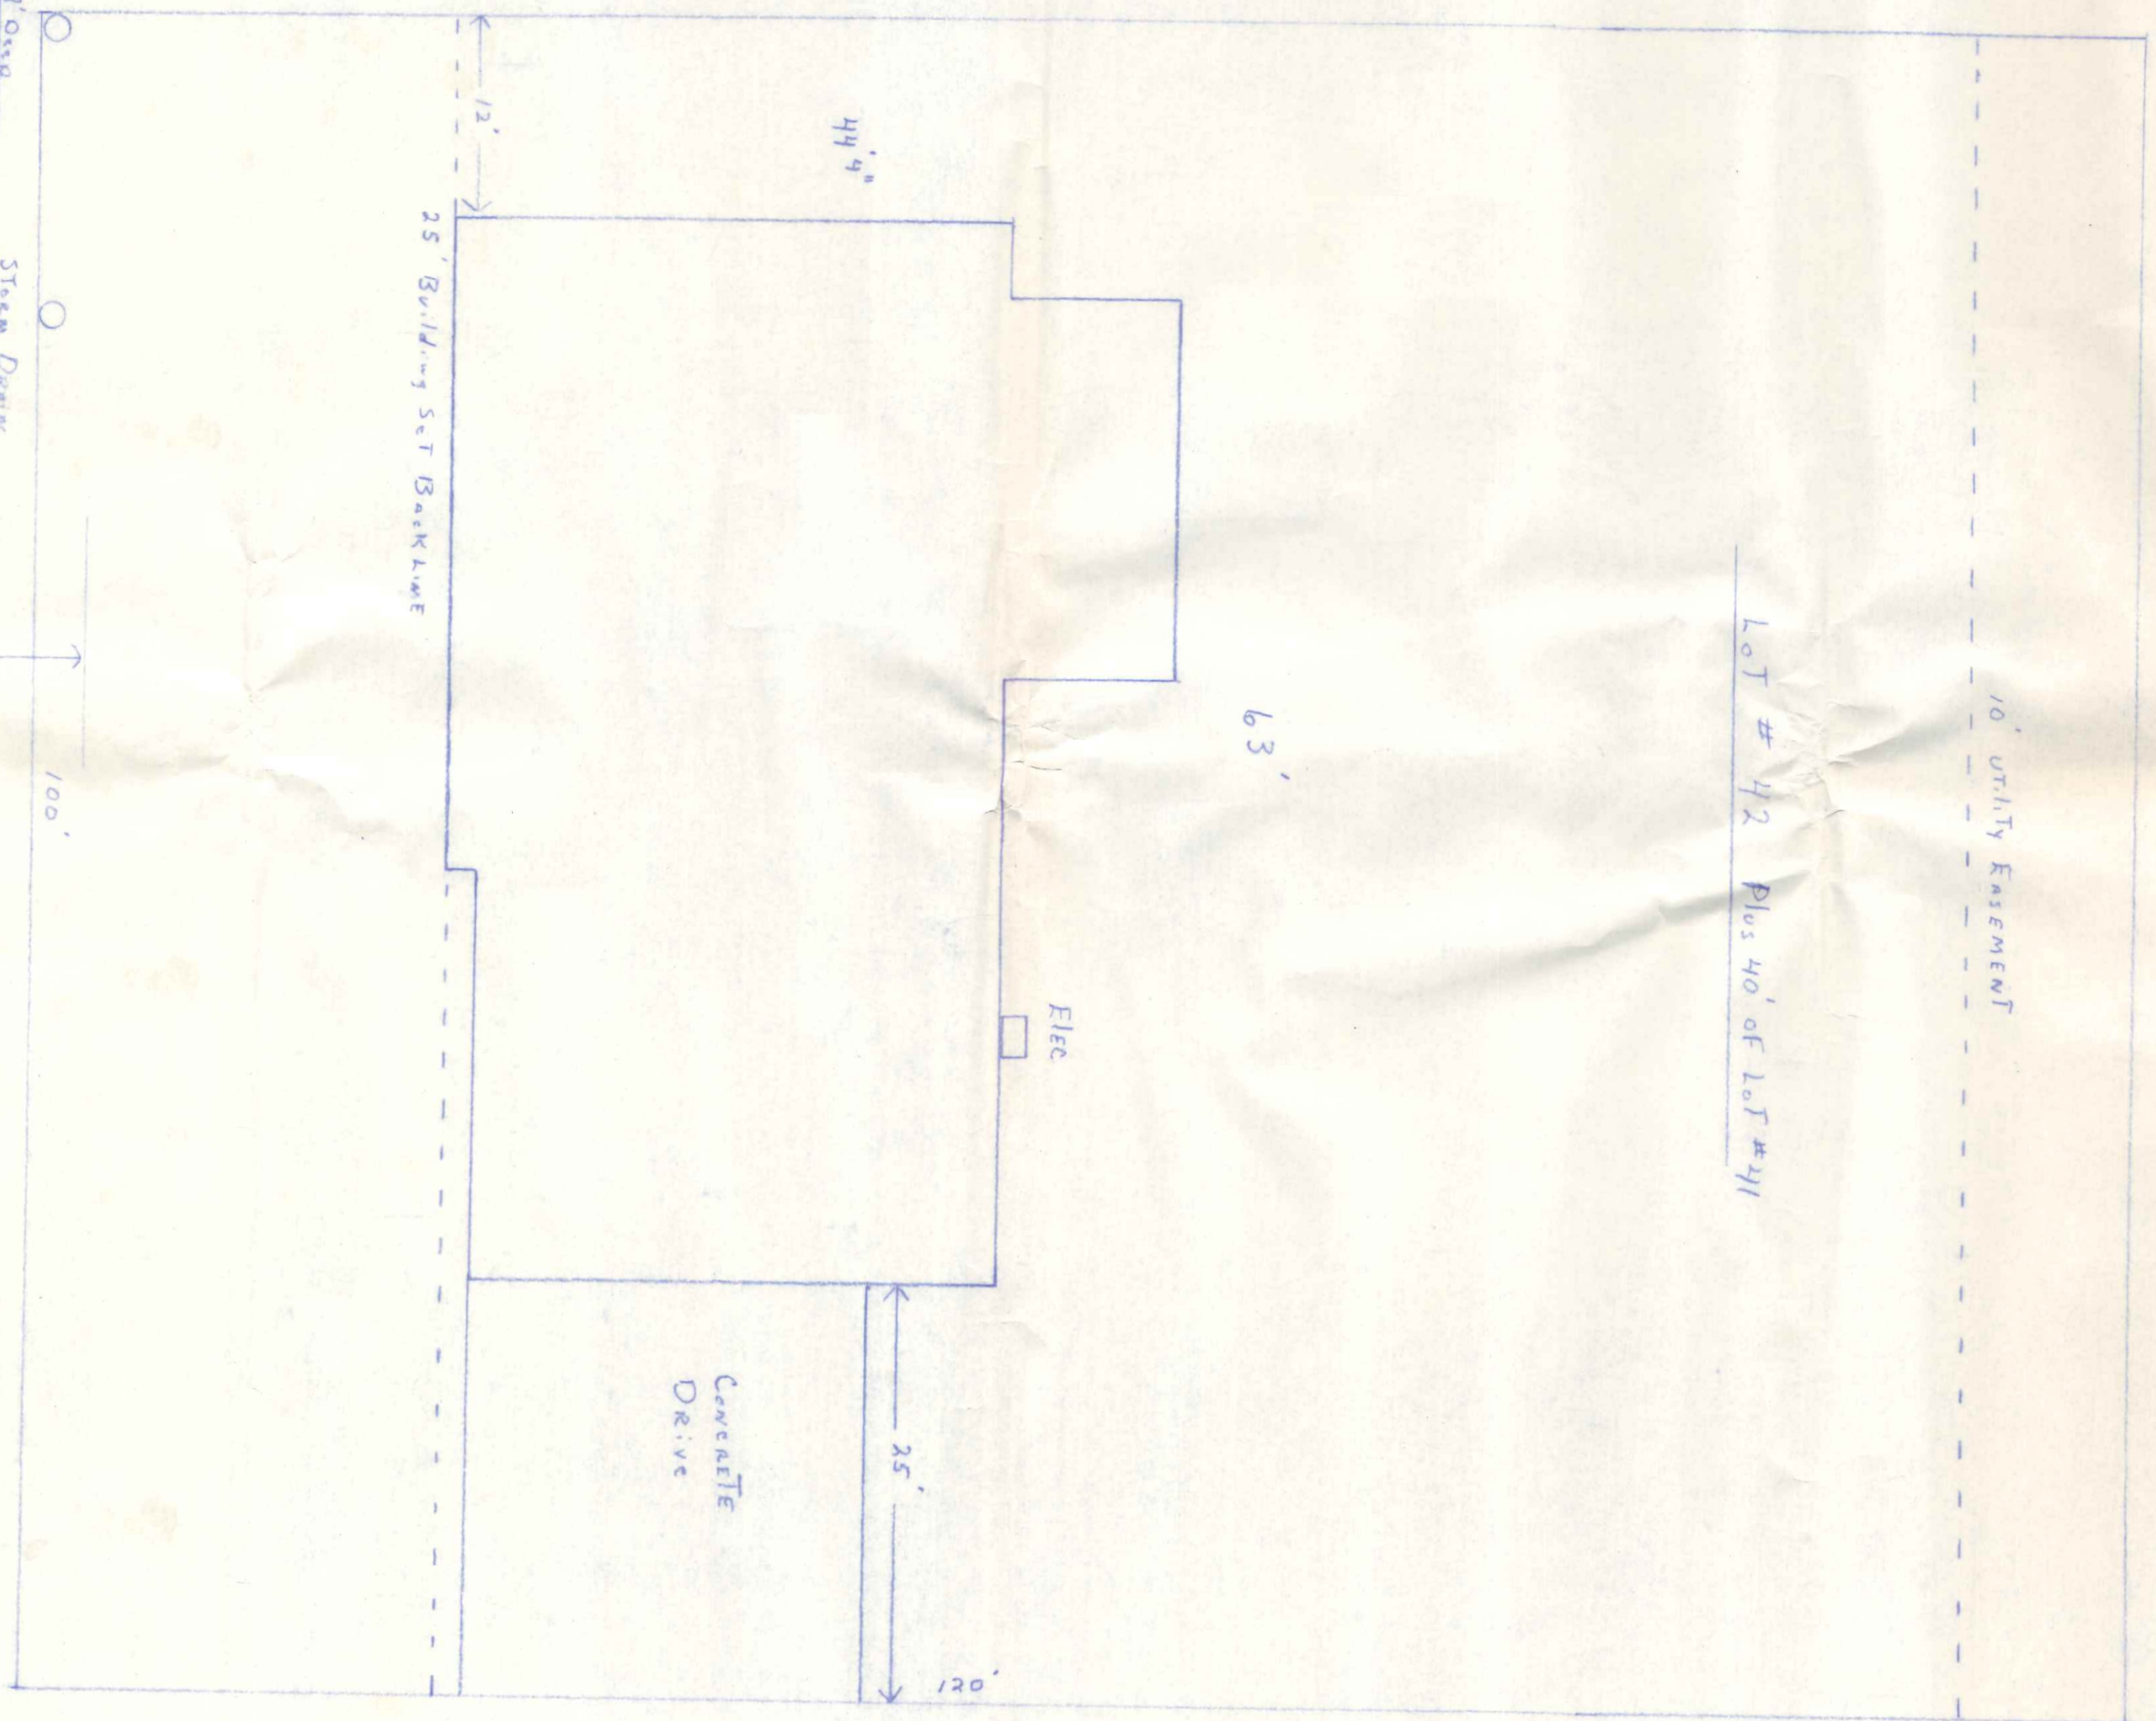

LOT # 42 Plus 40' of Lot # 41

10' UTILITY EASEMENT

Elec

44'9"

63'

12' 25' Building Set Back Line

25'


120'

Concrete Drive

100'


PAGE 2

DATE	May 3, 1978	Mr. & Mrs. Neal Bunn
SCALE		VOLP-RONRE CONST.
DWG. BY	Jerry E. Wolf	101 Railway Ave.
APPROVED BY		Holgate, OH 43527
TITLE	PLOT PLAN	410/266-1951

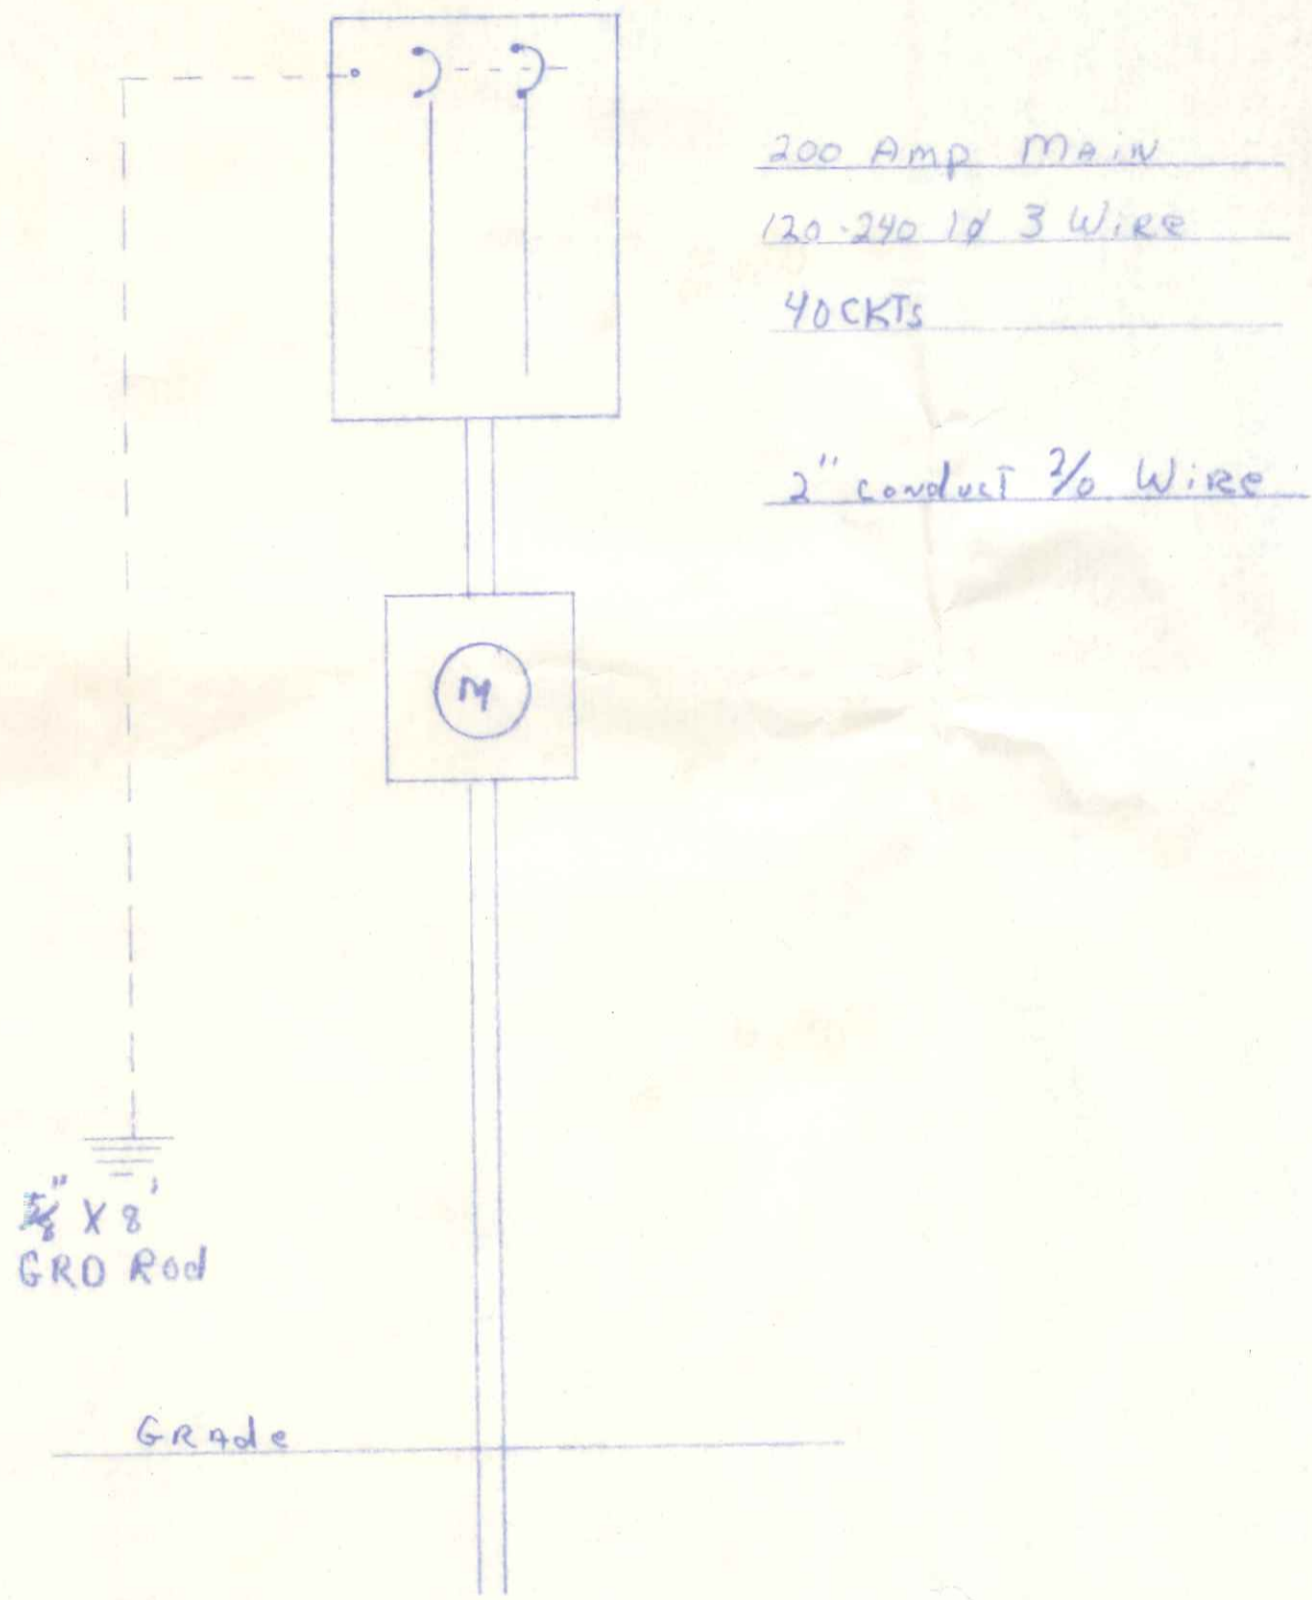

SERVICE BY Power Company

Electrical

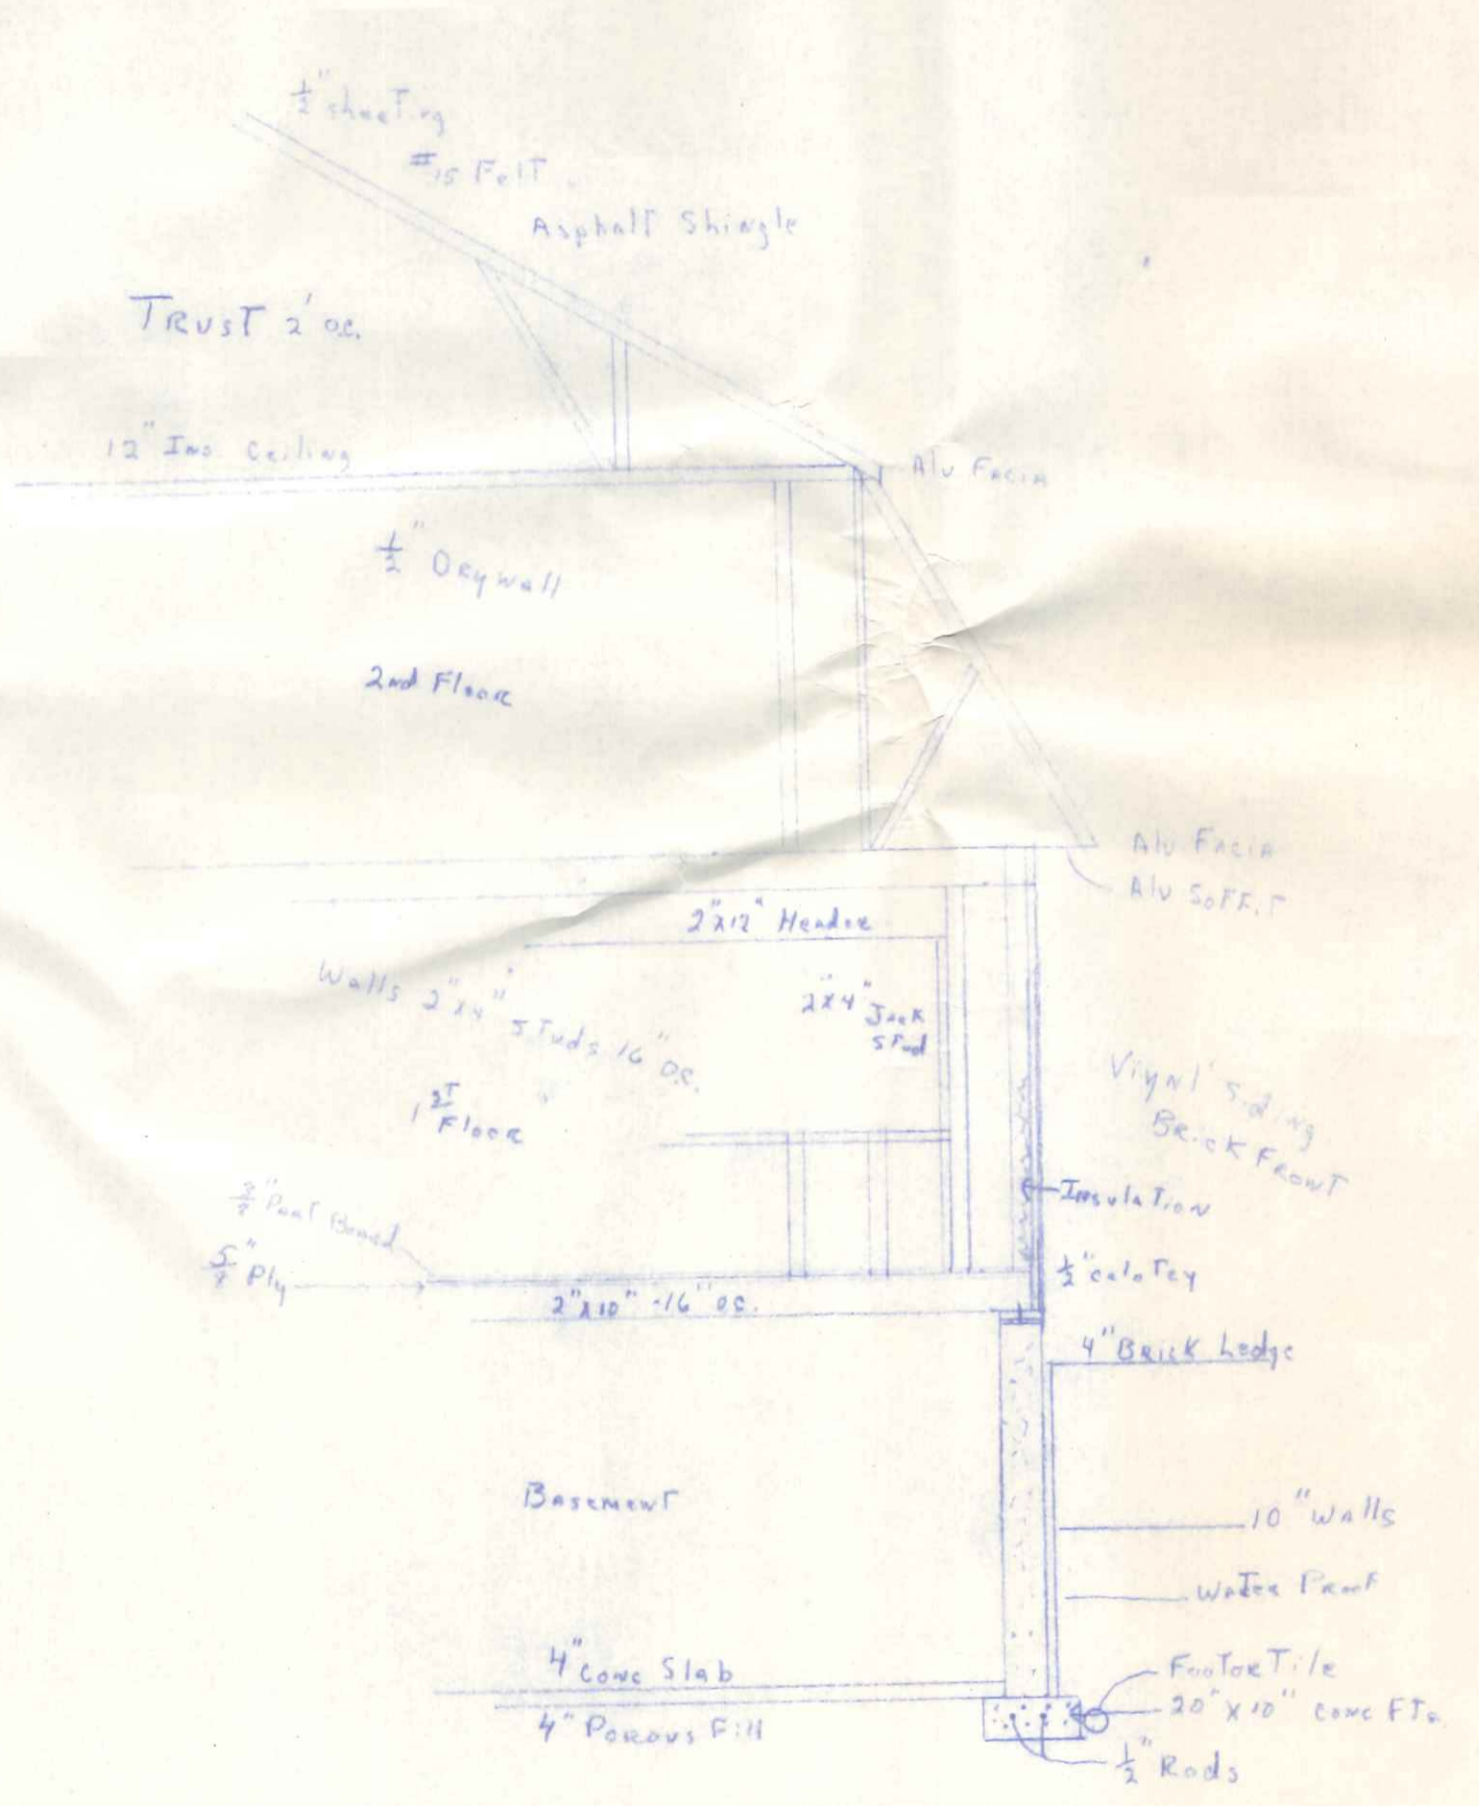

Wall Sections

PAGE 3

Page 2

DATE May 3, 1978

SCALE \_\_\_\_\_

DWG. BY JERRY E. WOLF

APPROVED BY \_\_\_\_\_

TITLE ELECTRICAL & WALL SECTIONS


Mr. & Mrs. Ross  
 WOLF-ROSS  
 102 RAILWAY  
 HILGATE, G  
 419/264-

Calbert





SECOND FLOOR

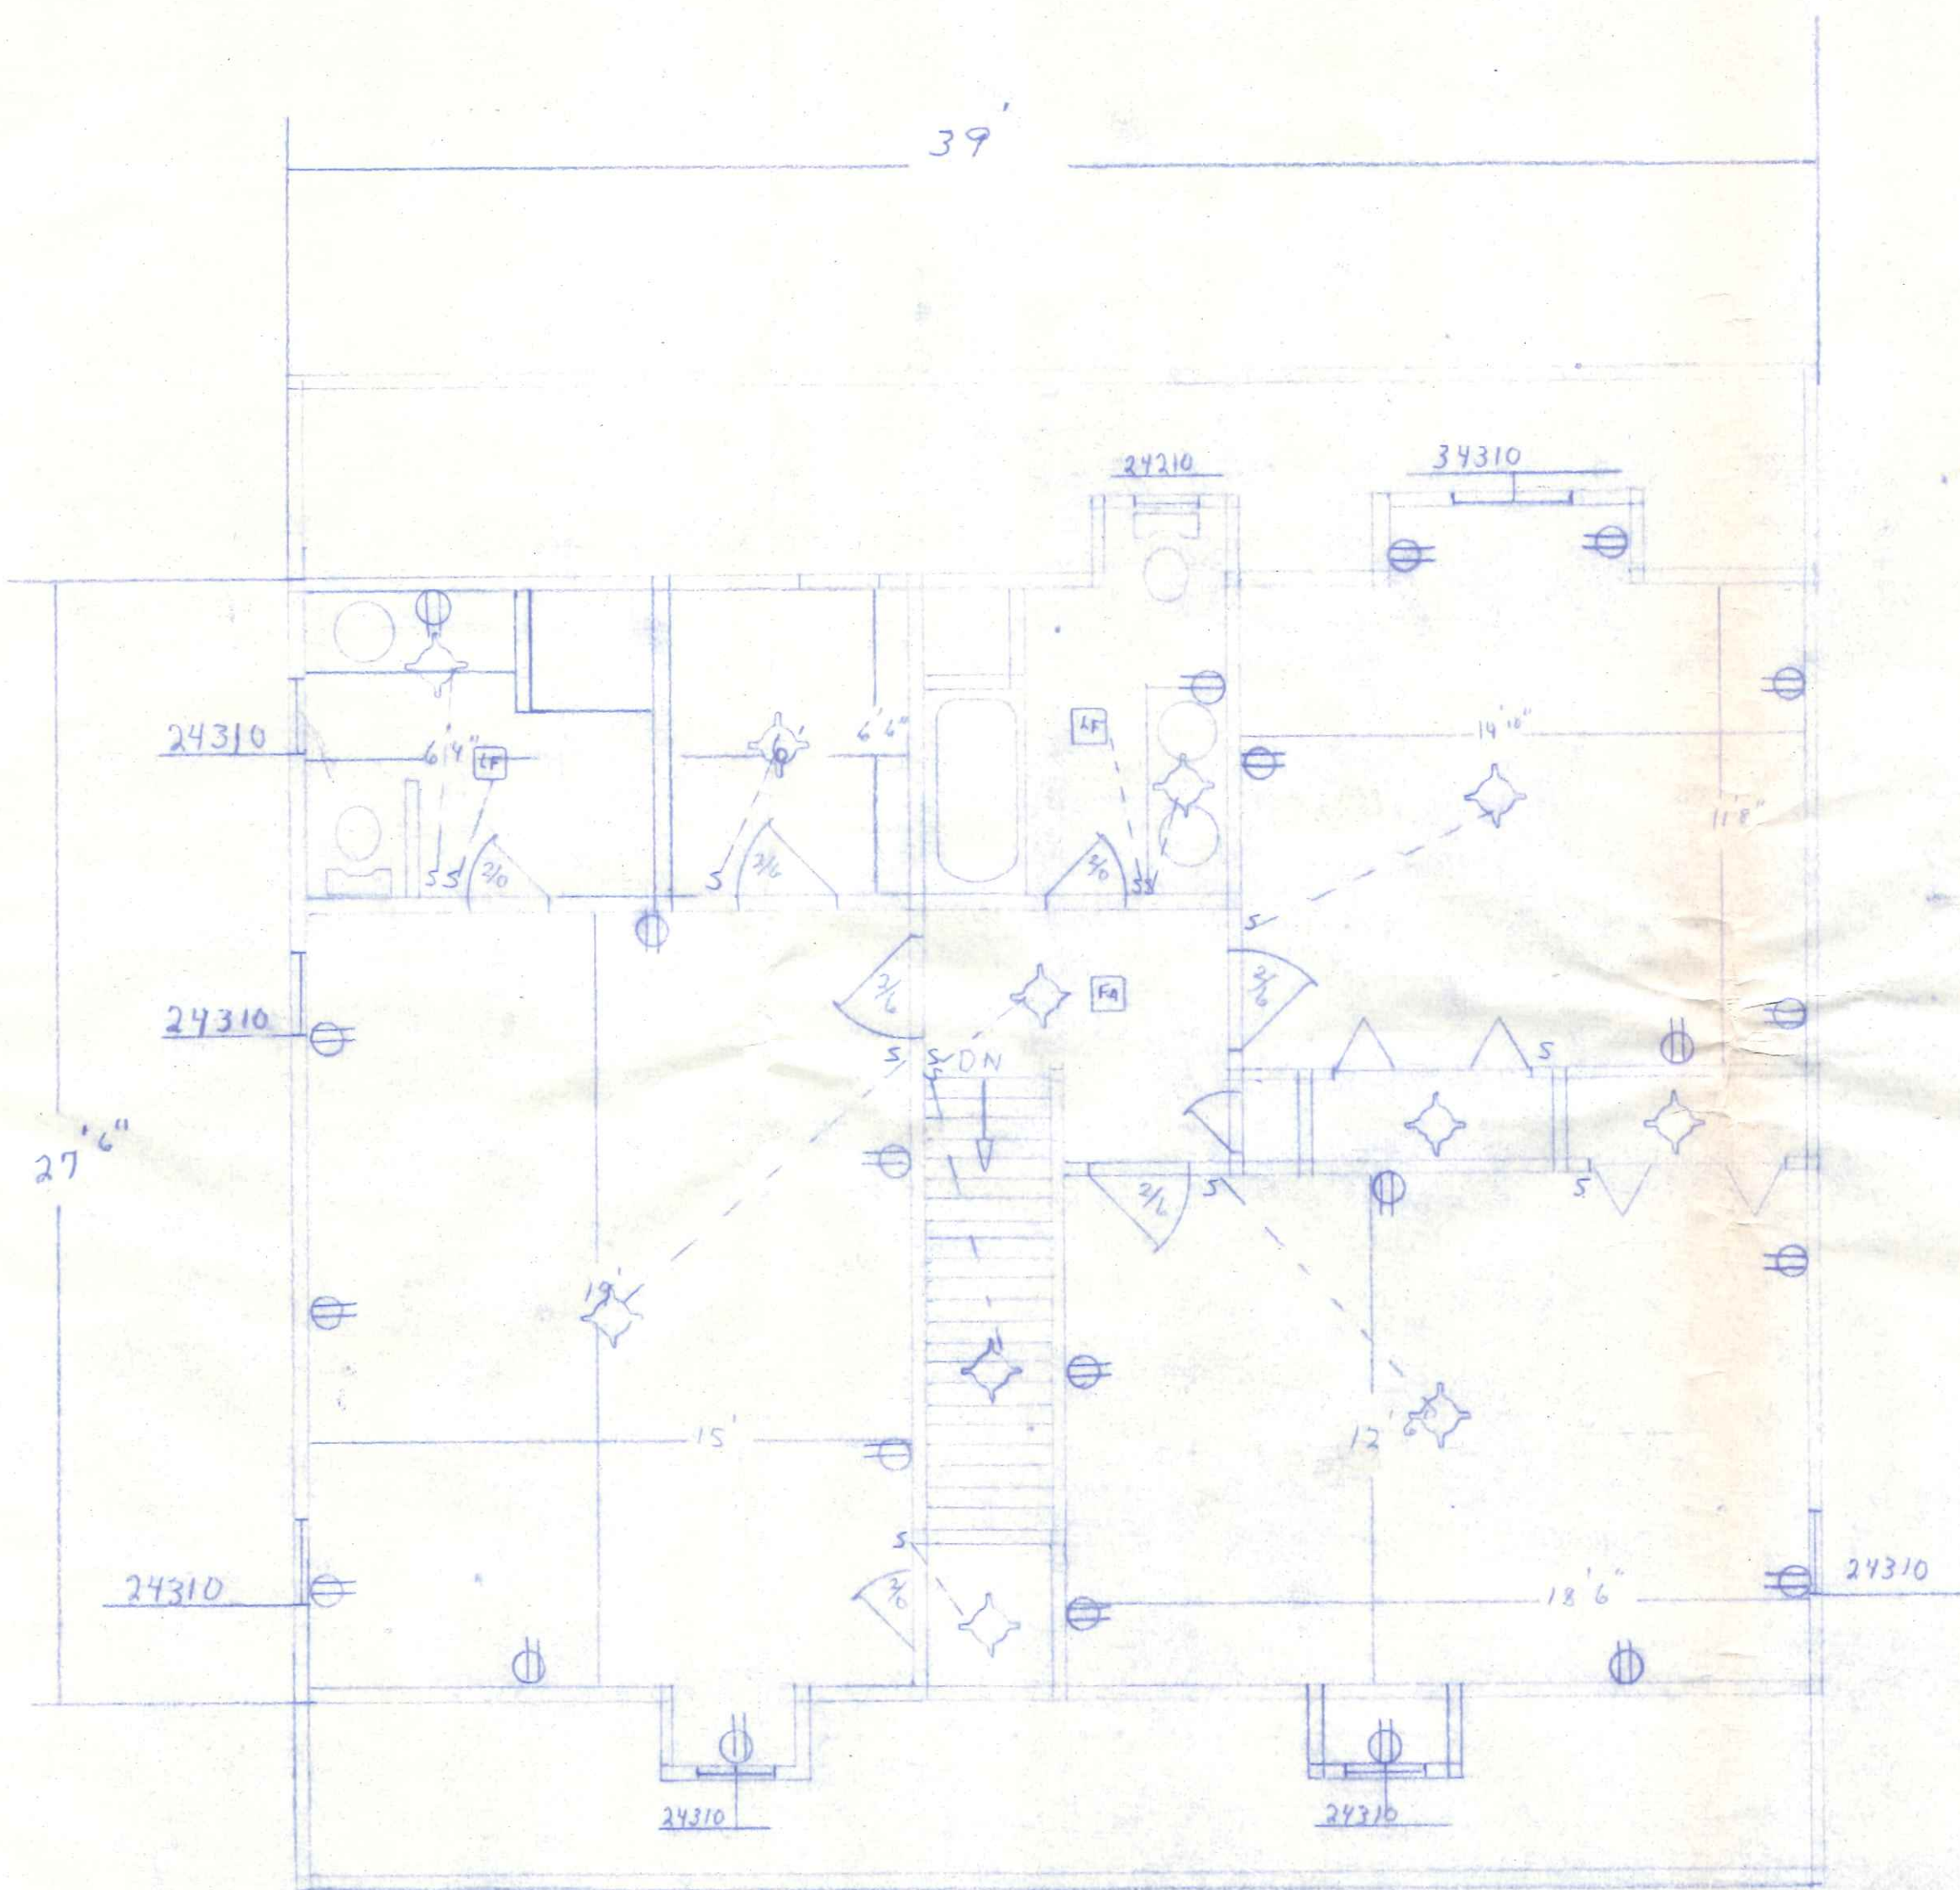

PAGE 6

Page 4

DATE	May 3, 1978	Mr. & Mrs. Russ Purcupp
SCALE		WOLF-HOERS CONST.
DWG. BY	JERRY EL WOLF	101 RAILWAY AVE.
APPROVED BY		MOLGATE, OH 4529
TITLE	2ND FLOOR	419/264-5551