



- Basement Elect.
- 1) 8 Porcelain Knobless Lights
 - 2) 6 Duplex Receptacles
 - 3) 2 Sump Pumps
 - 4) Furnace
 - 5) 1 Smoke Detector

Notes

- 1) Door Bell Chime + Button Front Door
- 2) 42 wire Panel
- 3) A.C.

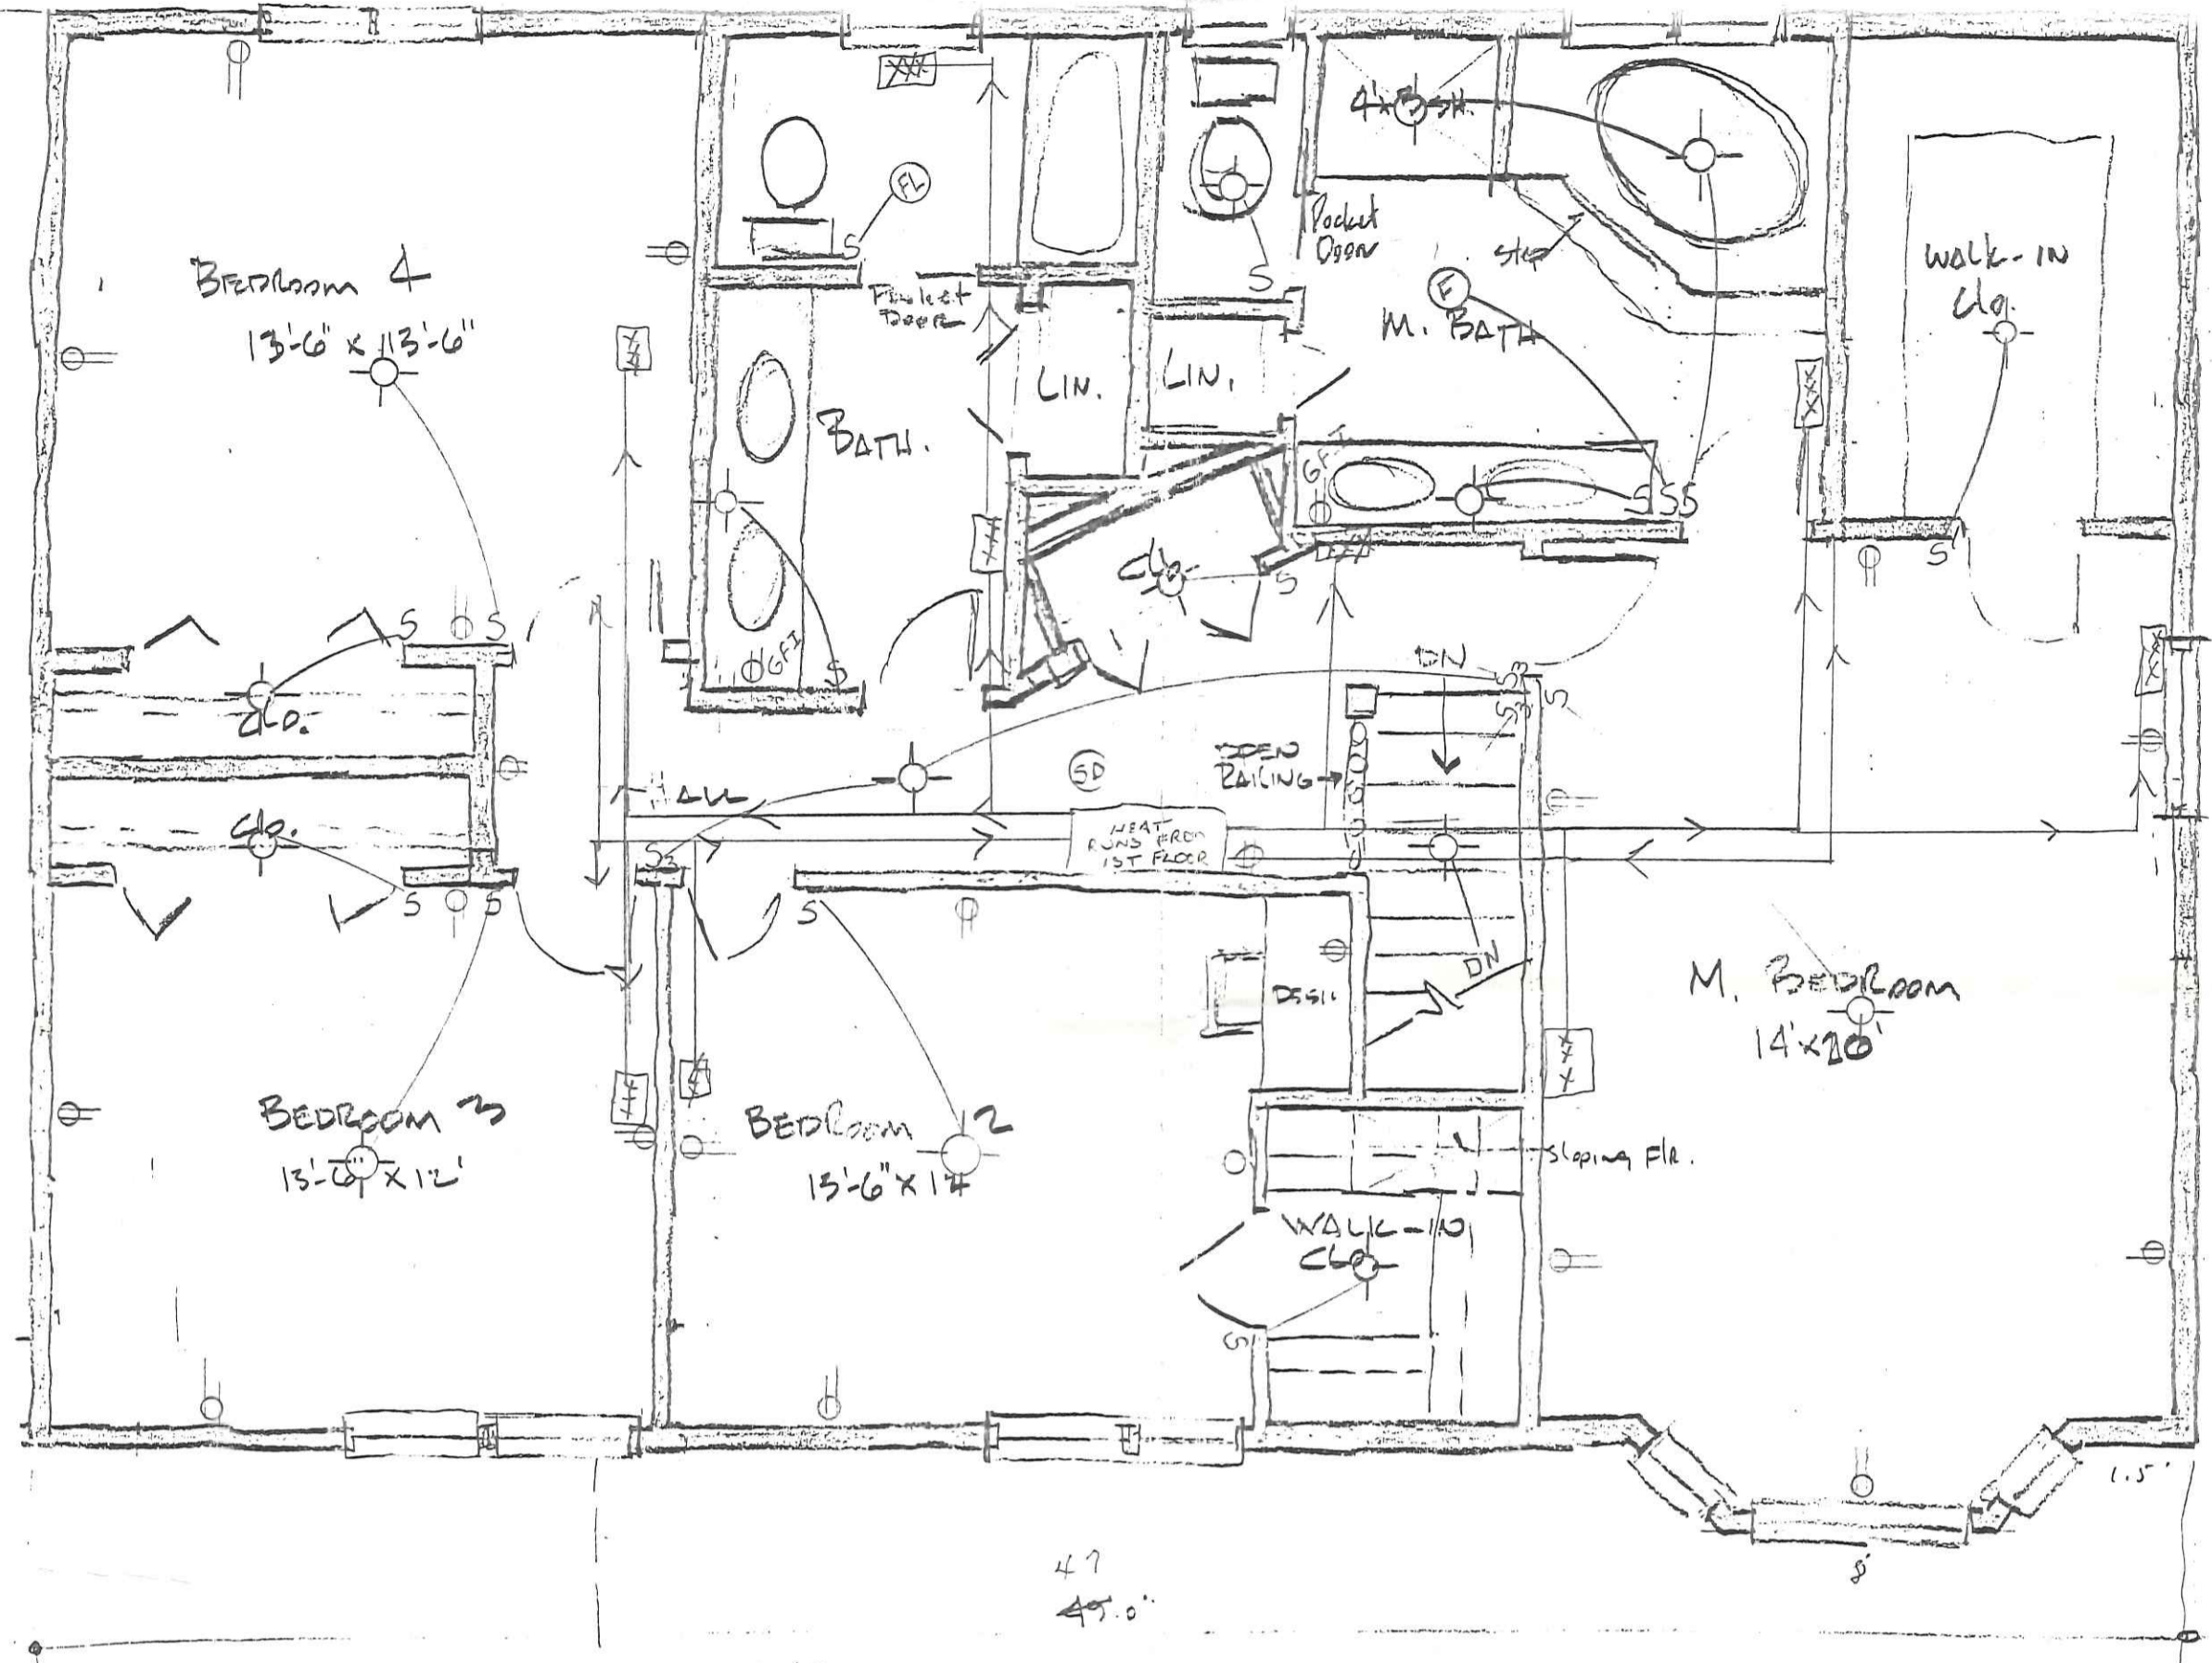

SECOND FLOOR

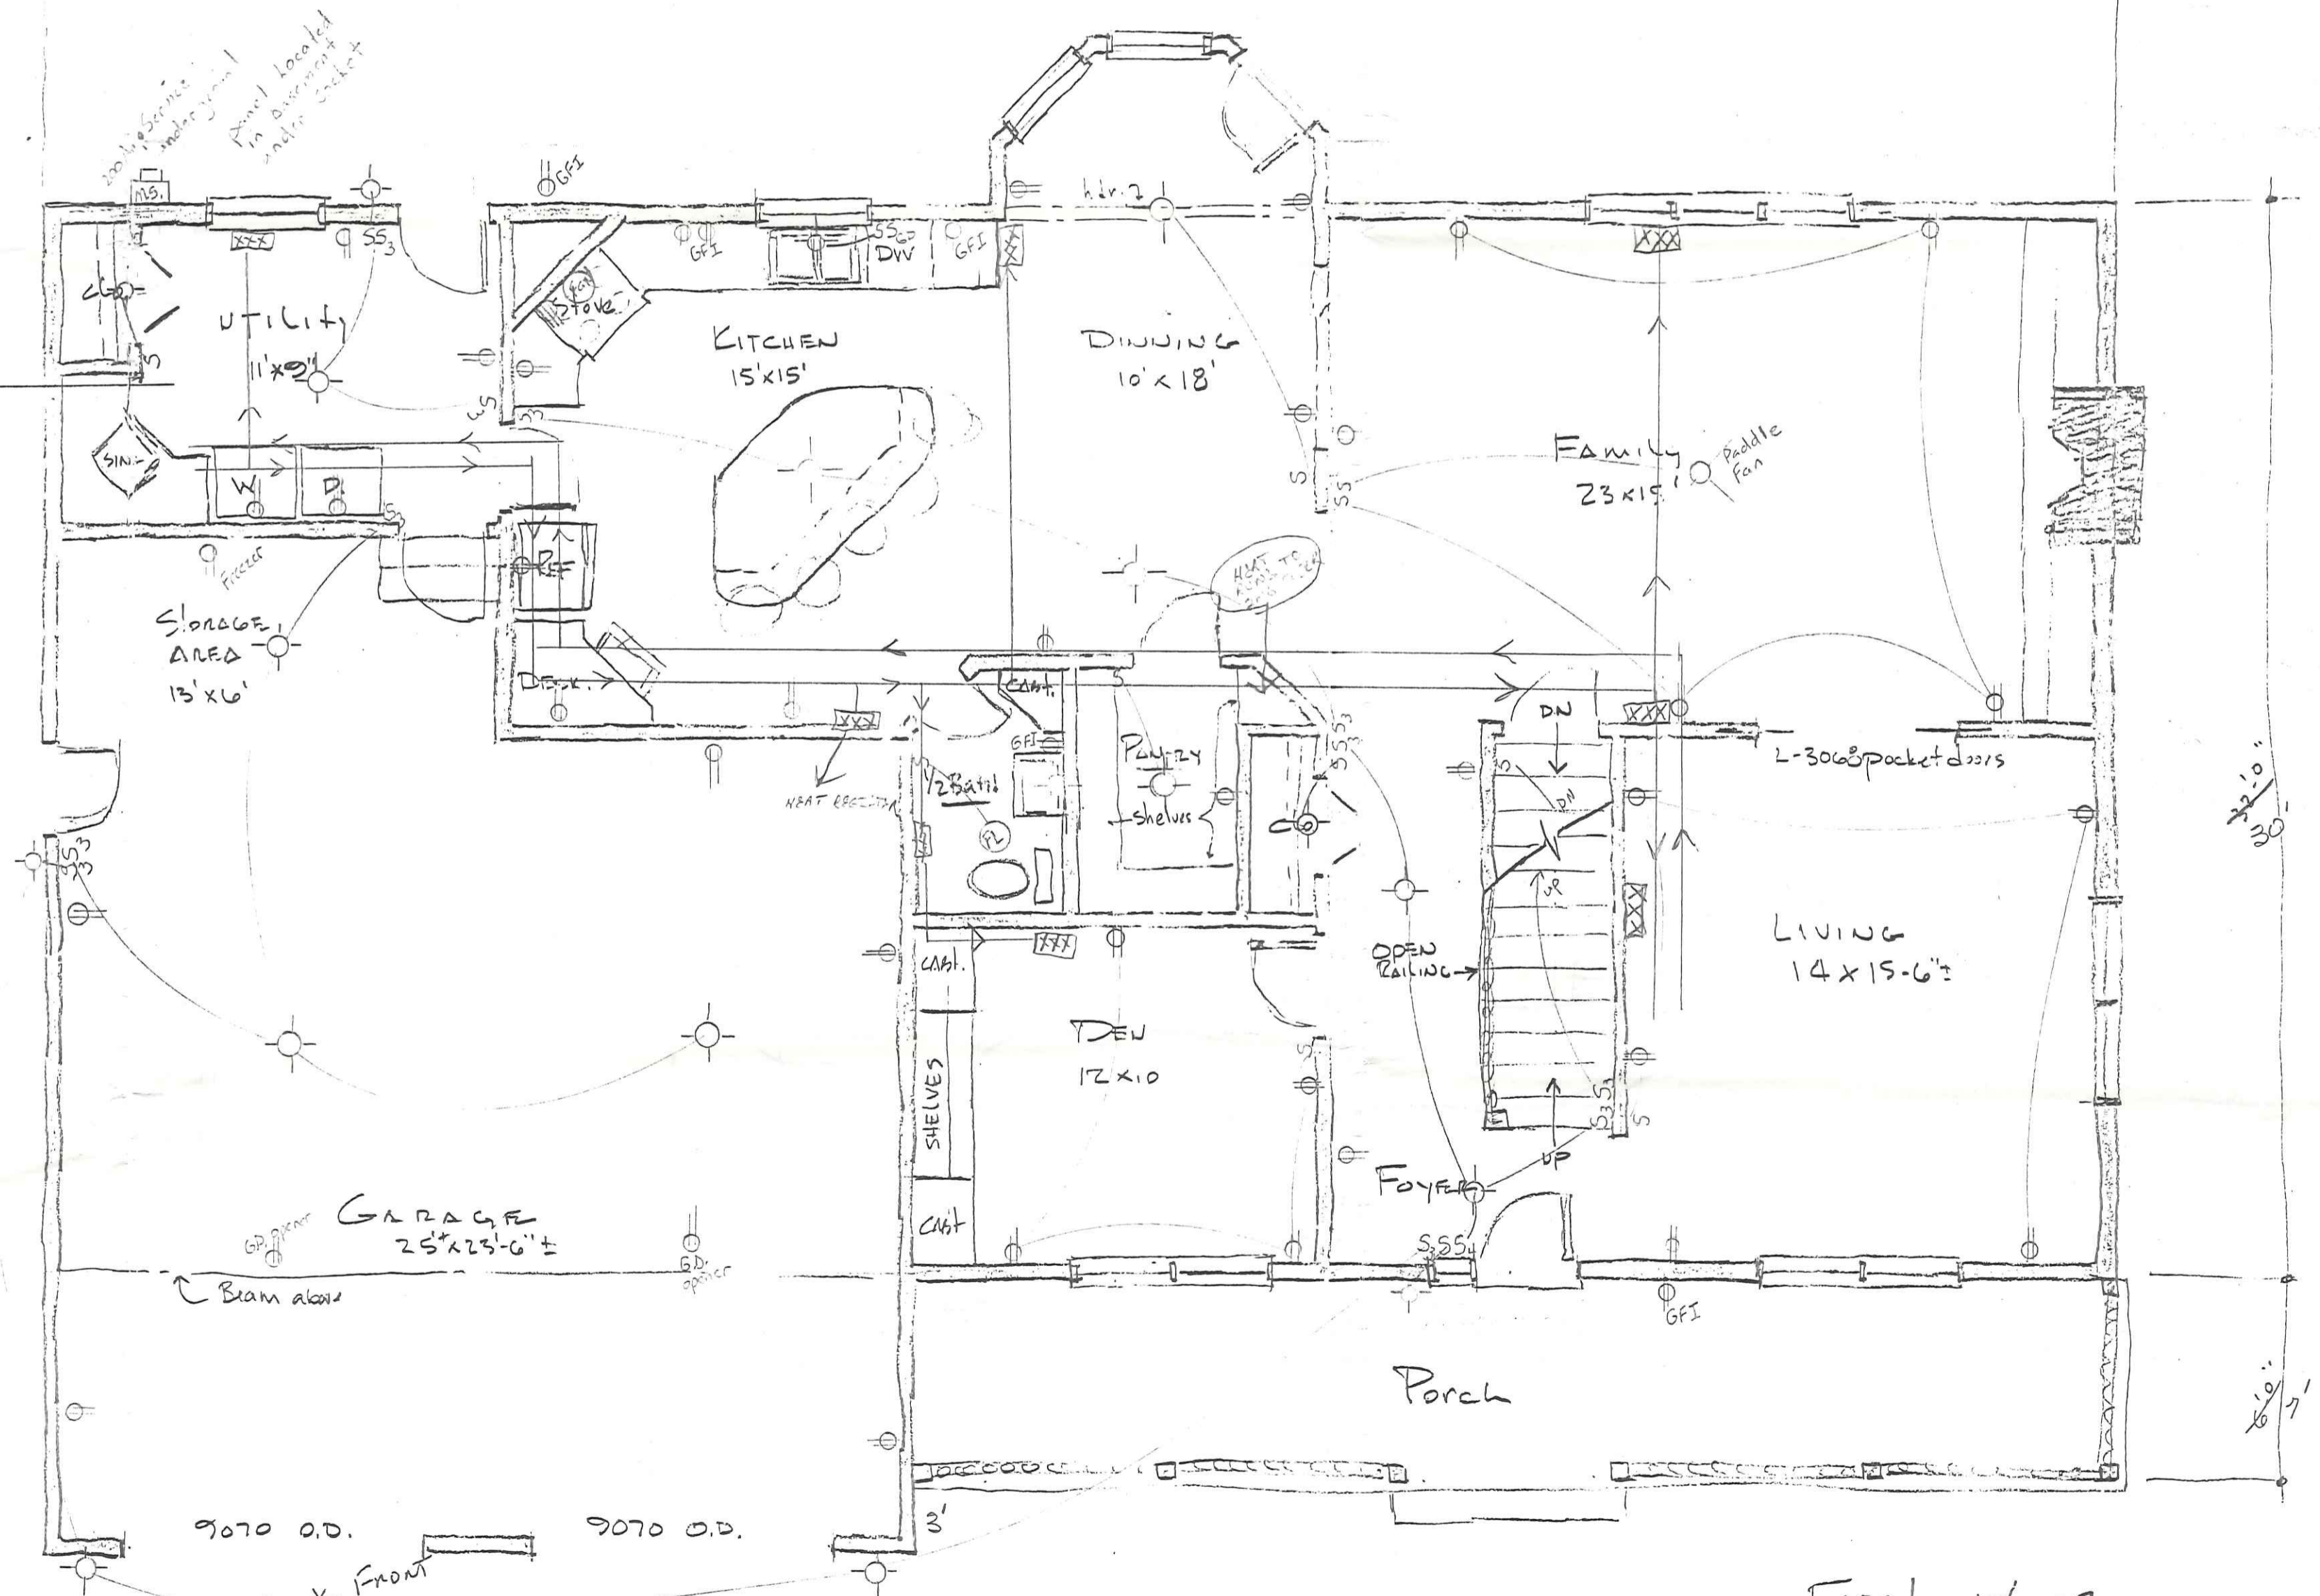


First Floor 1/8"=1'-0"
 MIKE & GANNY BORSTELMAN
 NAPOLEON OHIO
 1136 Westchester




Front Elevation
 3/16"=1'-0"

- Basement Notes
- 1) 8 Paces
 - 2) 16 Paces
 - 3) 2 Sump Pumps
 - 4) Furnace
 - 5) 1 Small Garage

- Notes
- 1) Door to Garage + custom Front Door
 - 2) 42 inch Panel
 - 3) ...

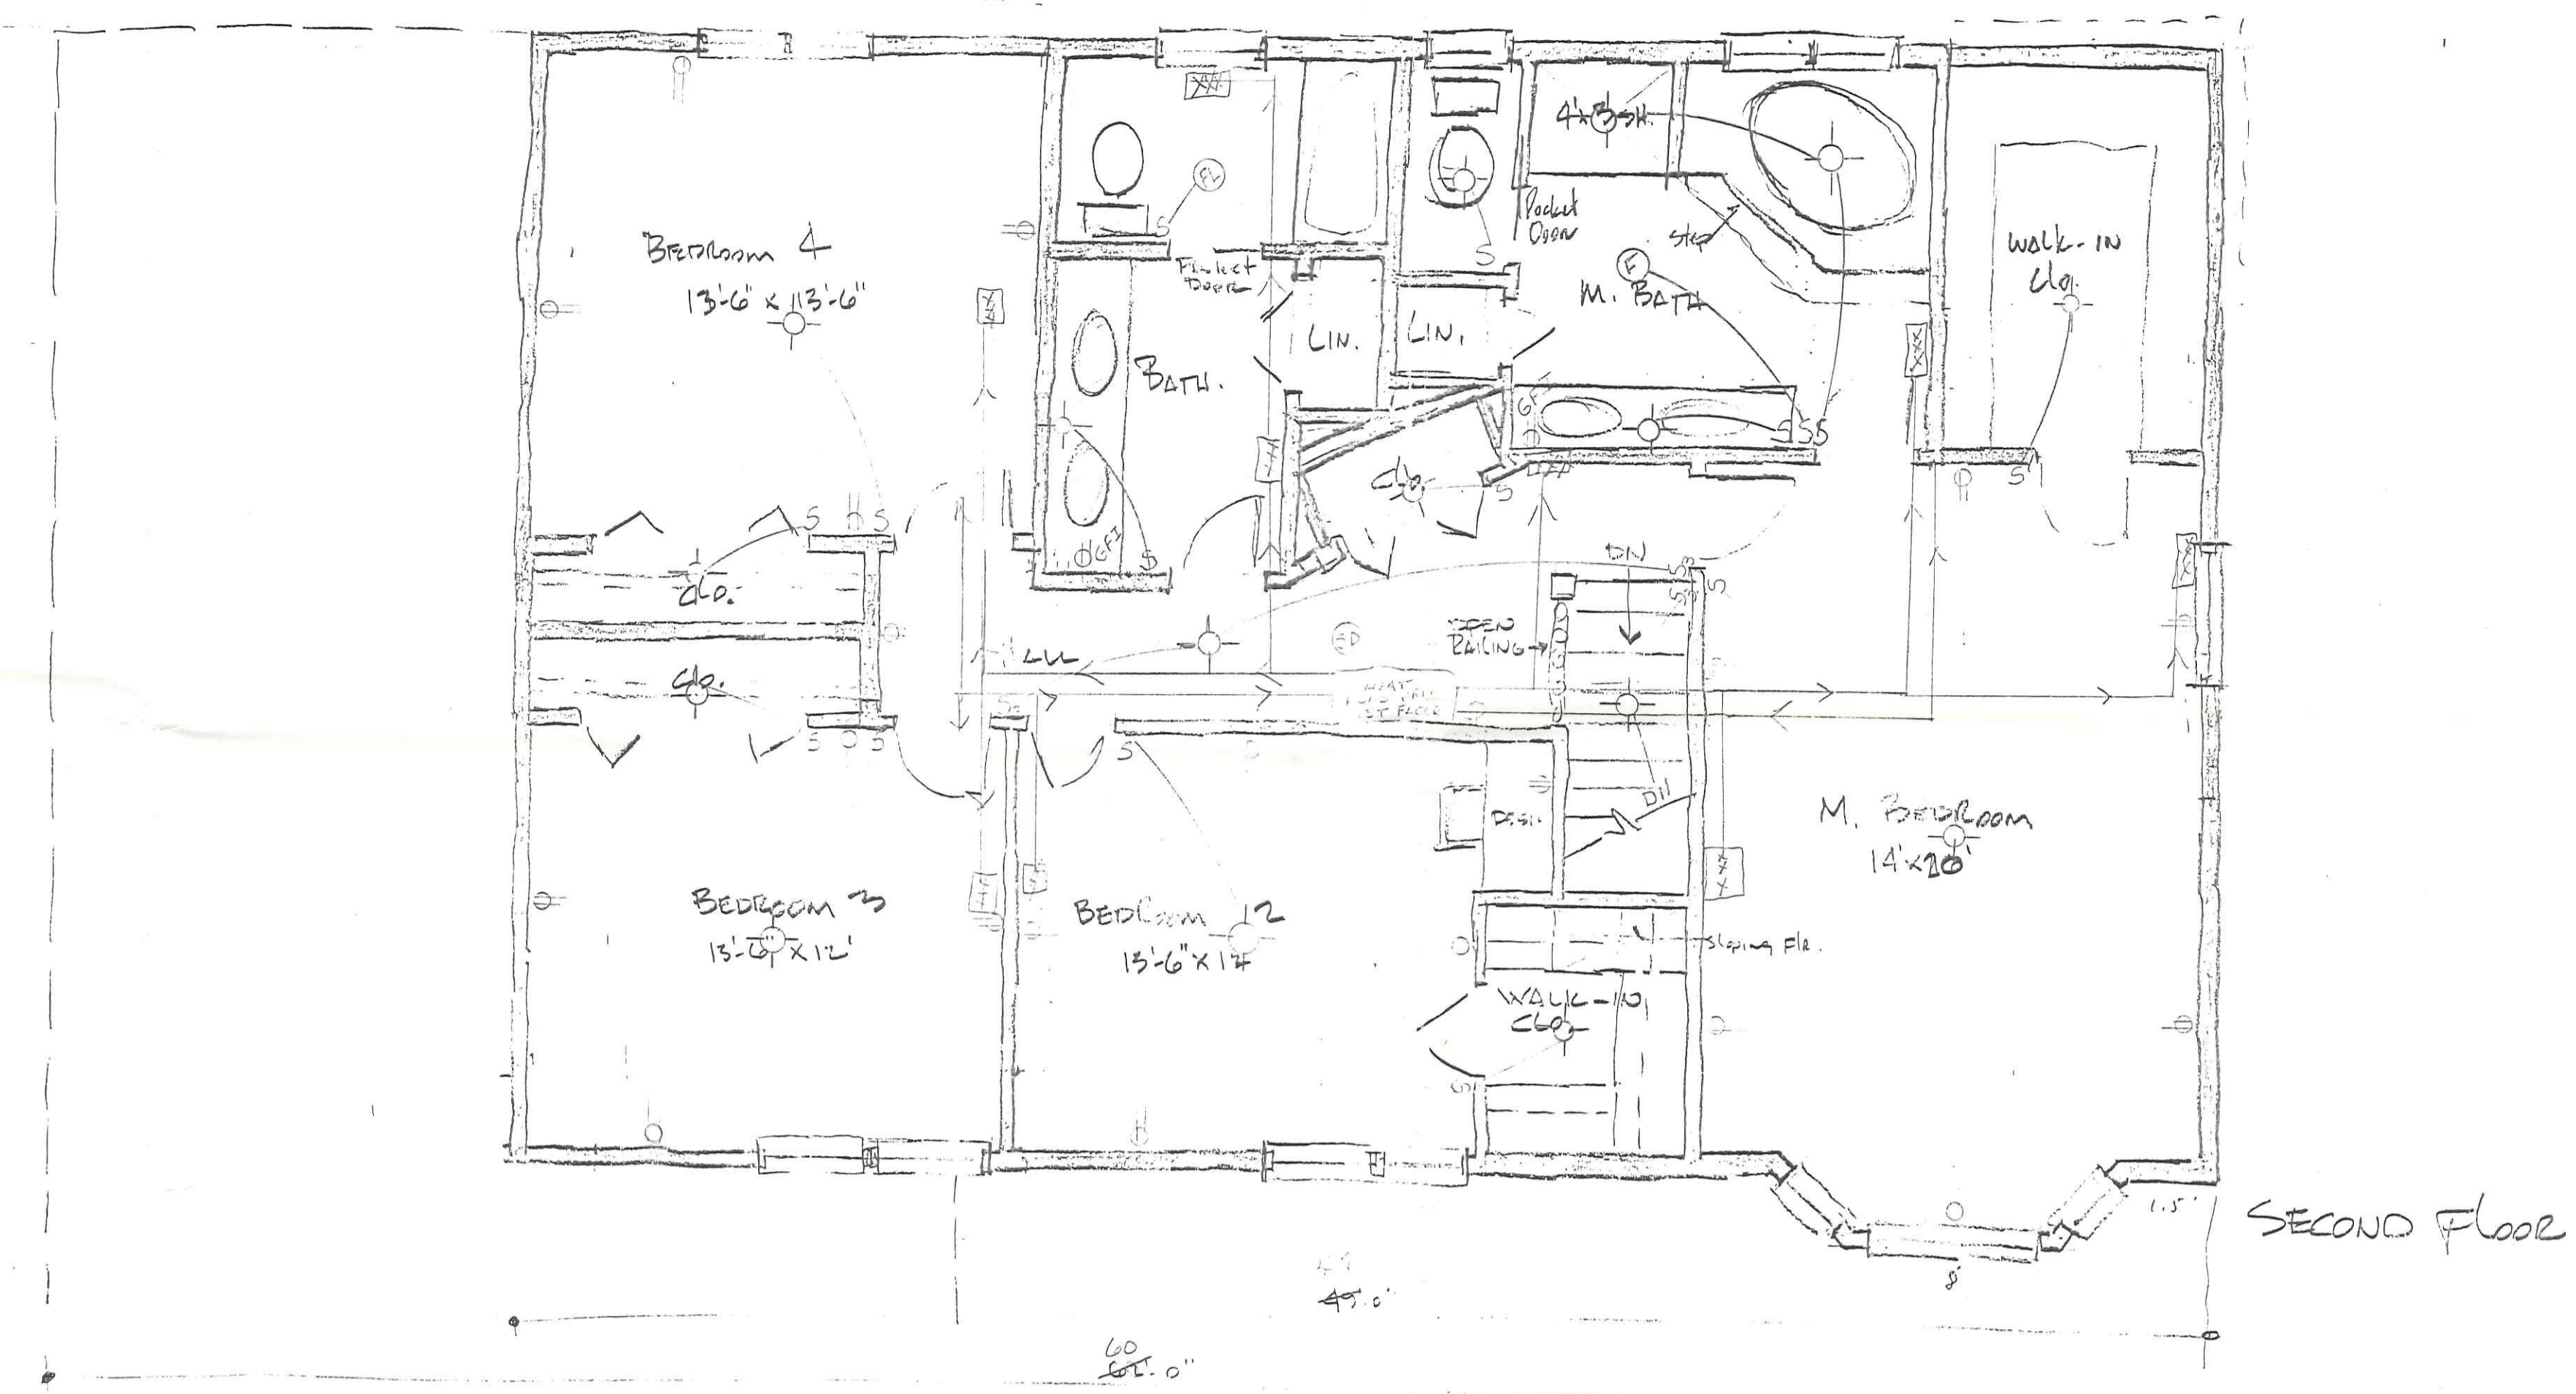


SECOND FLOOR

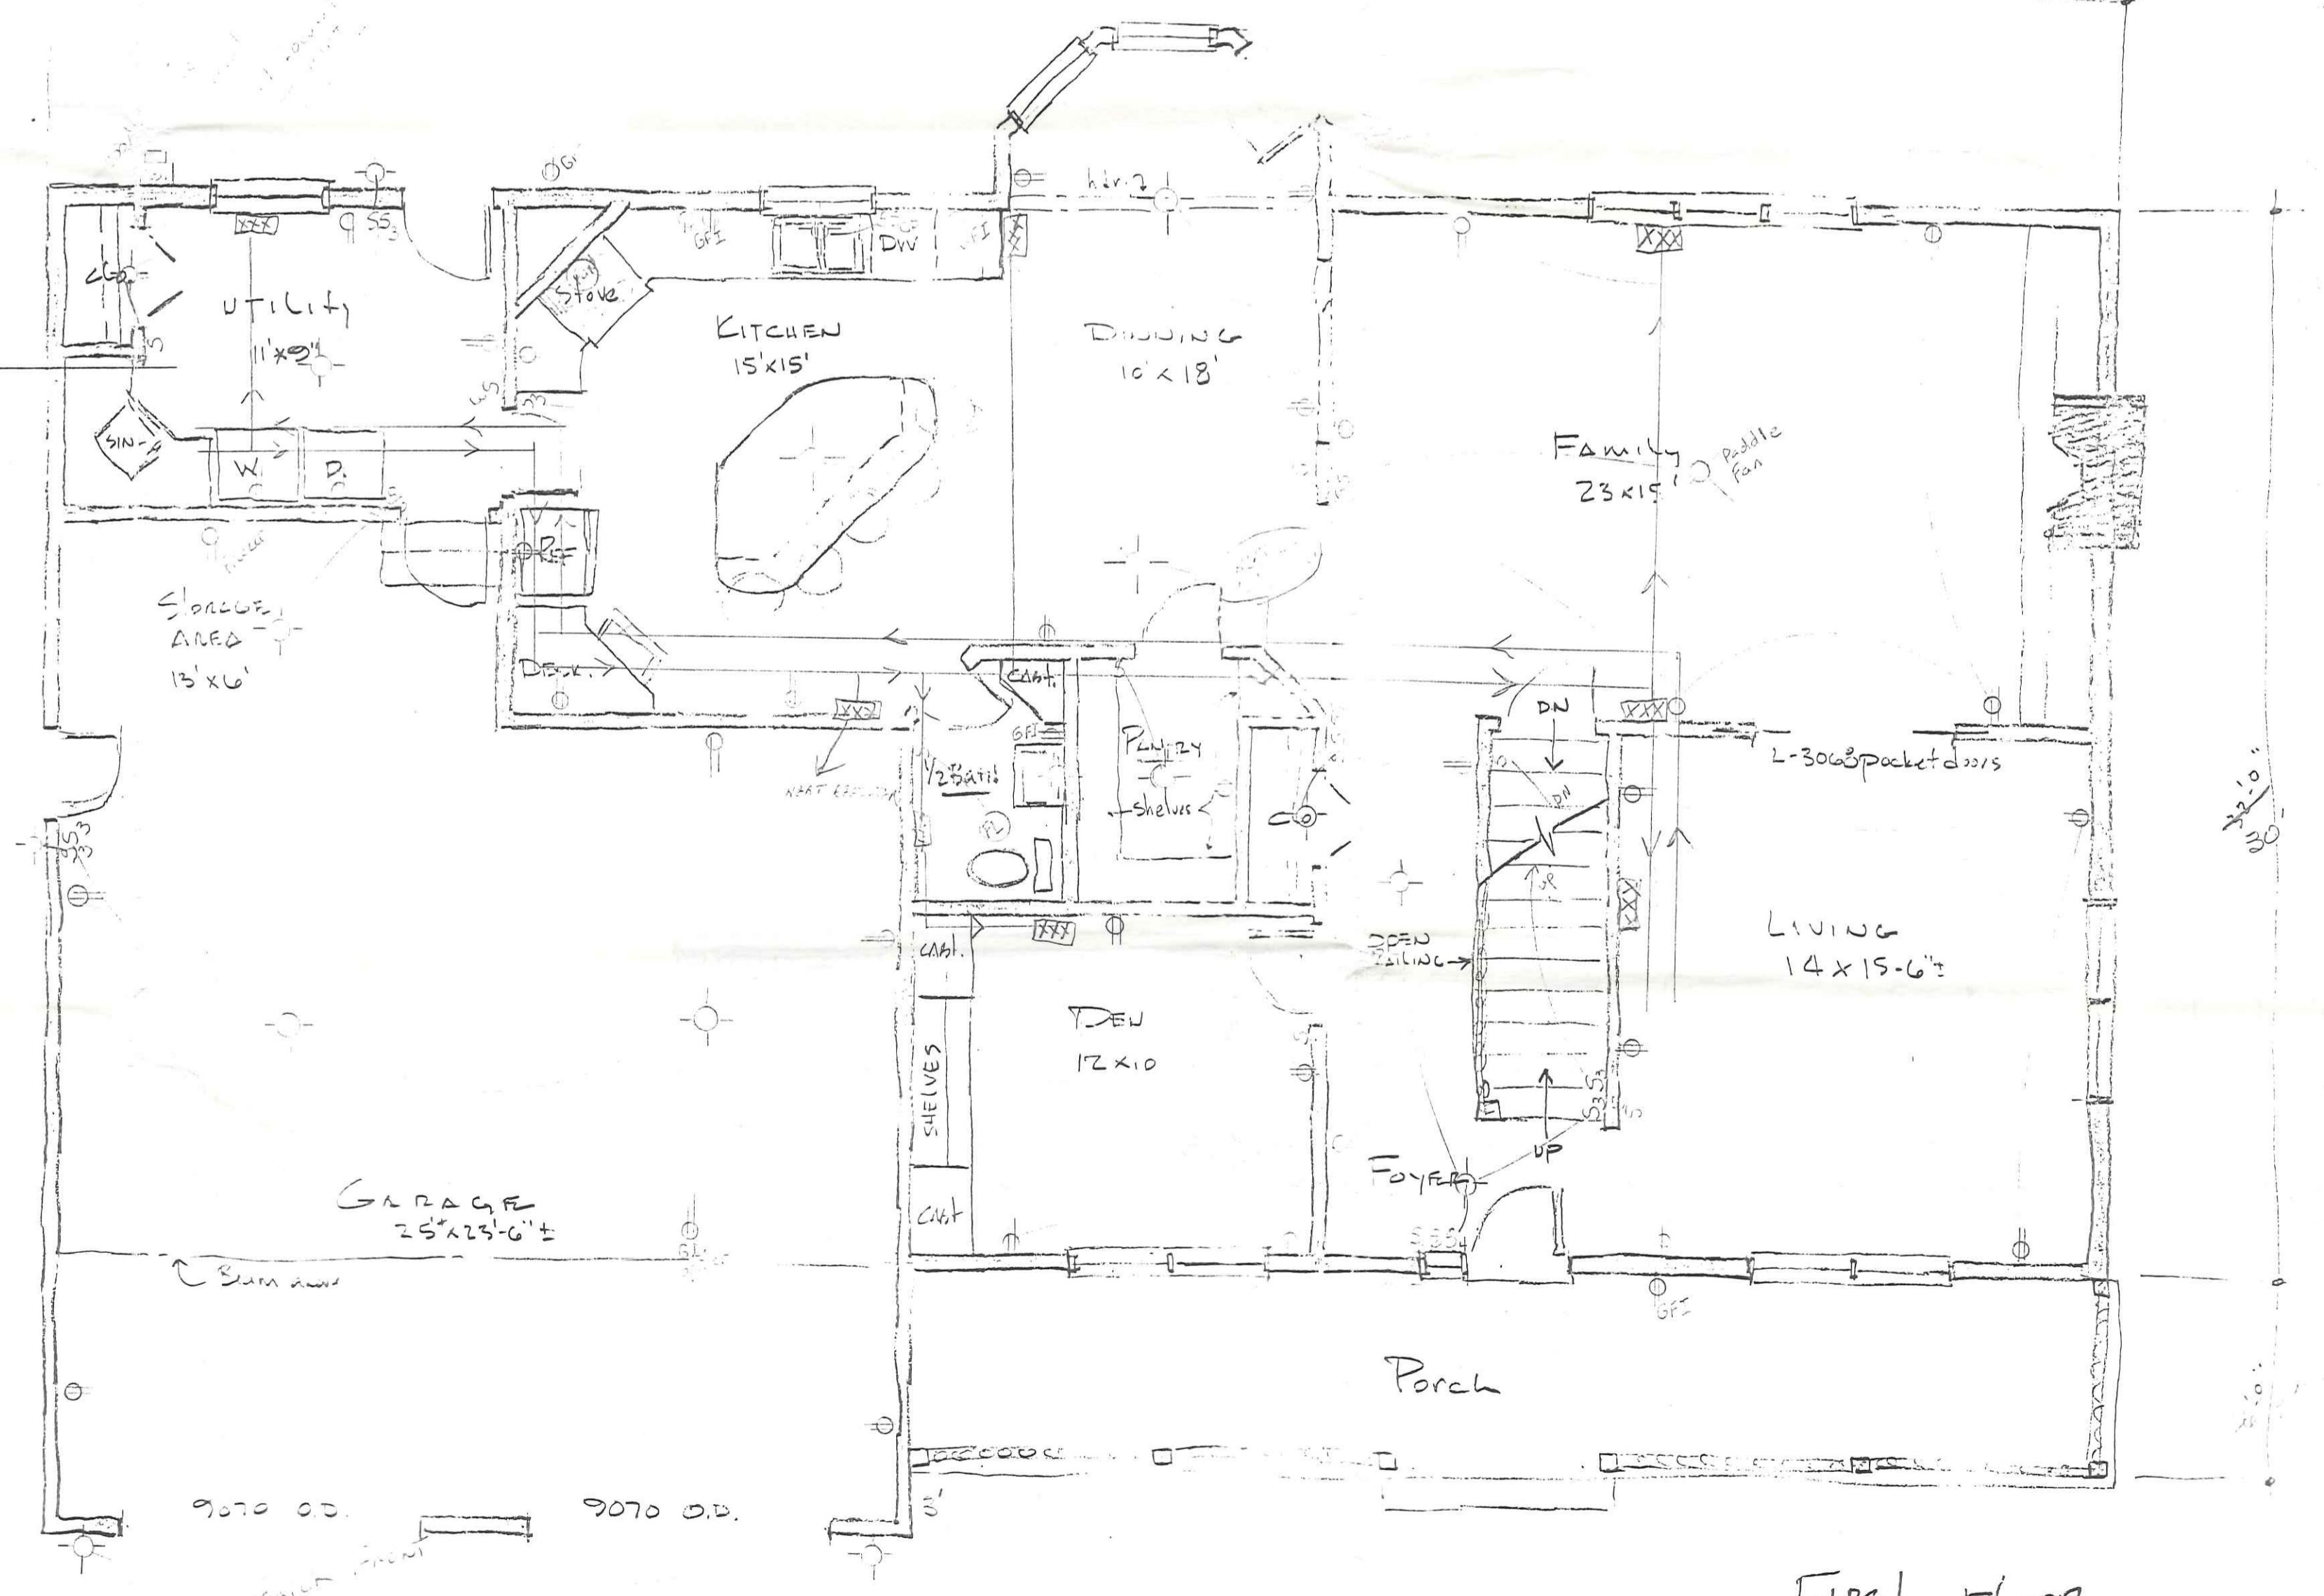


First Floor 1/4" = 1'-0"
 MIKE & GARY BOBSTELMAN
 NAPOLEON OHIO



Front Elevation 3/16" = 1'-0"


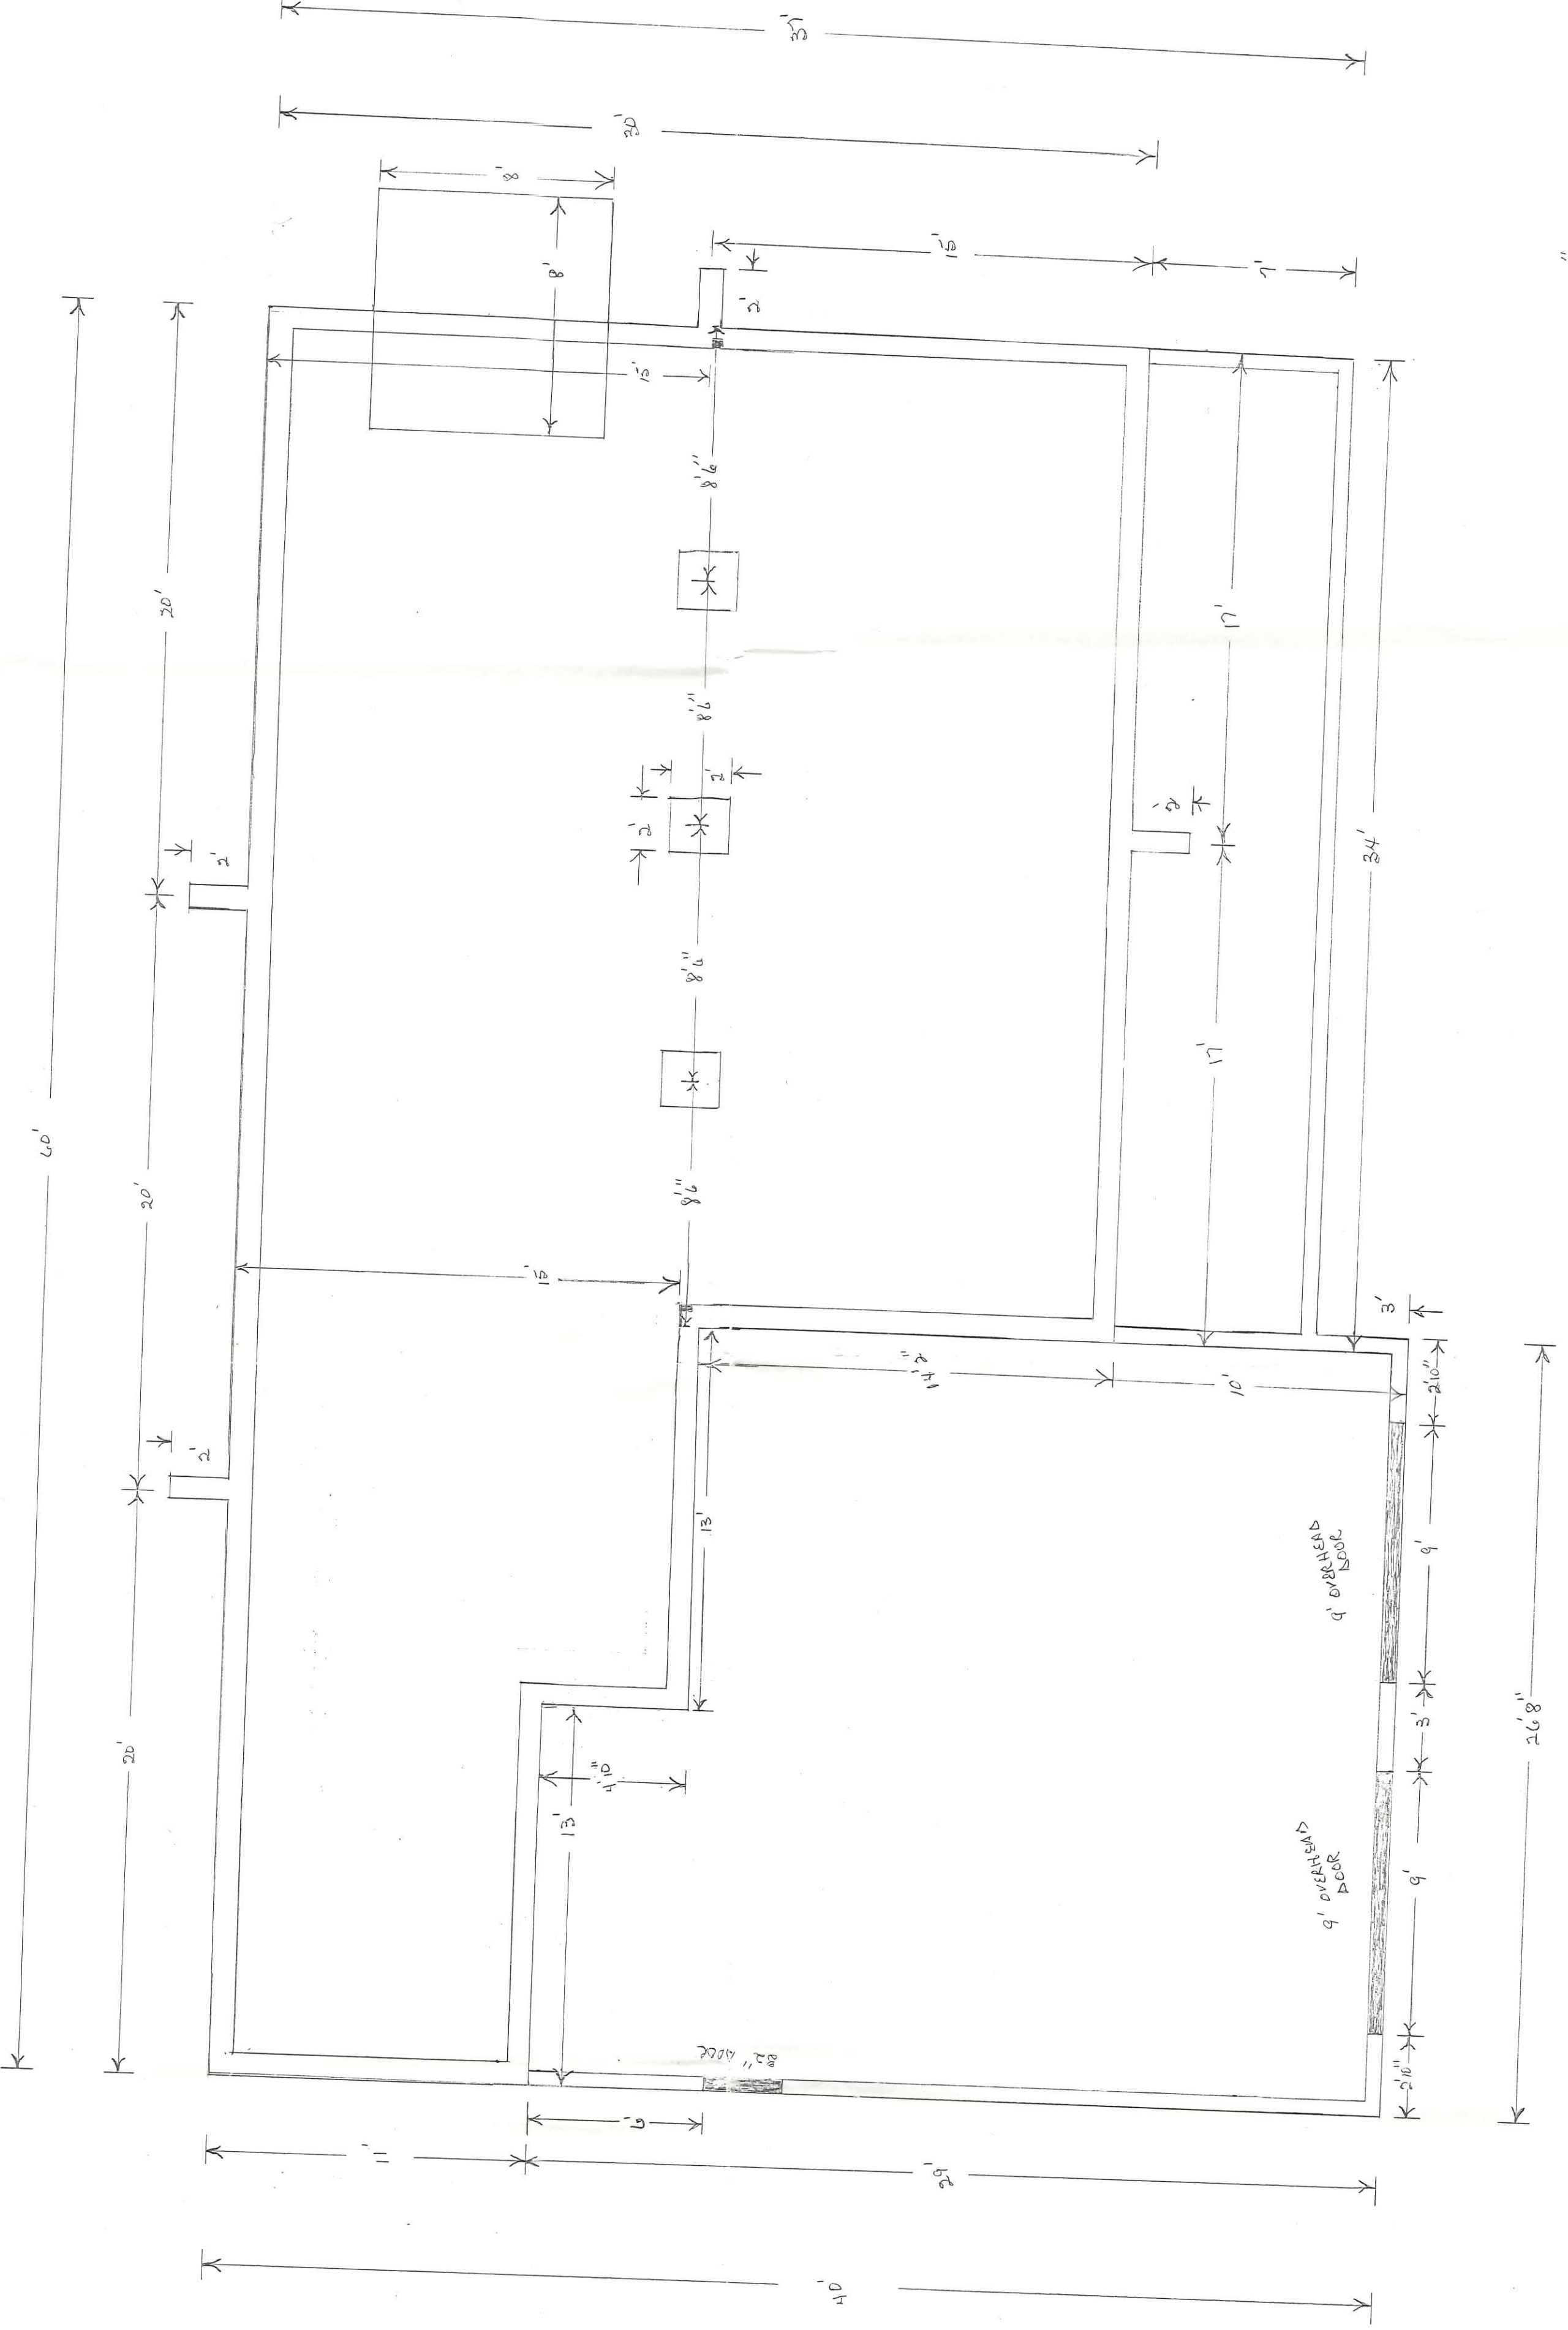


SCALE 1/4" = 1'0"

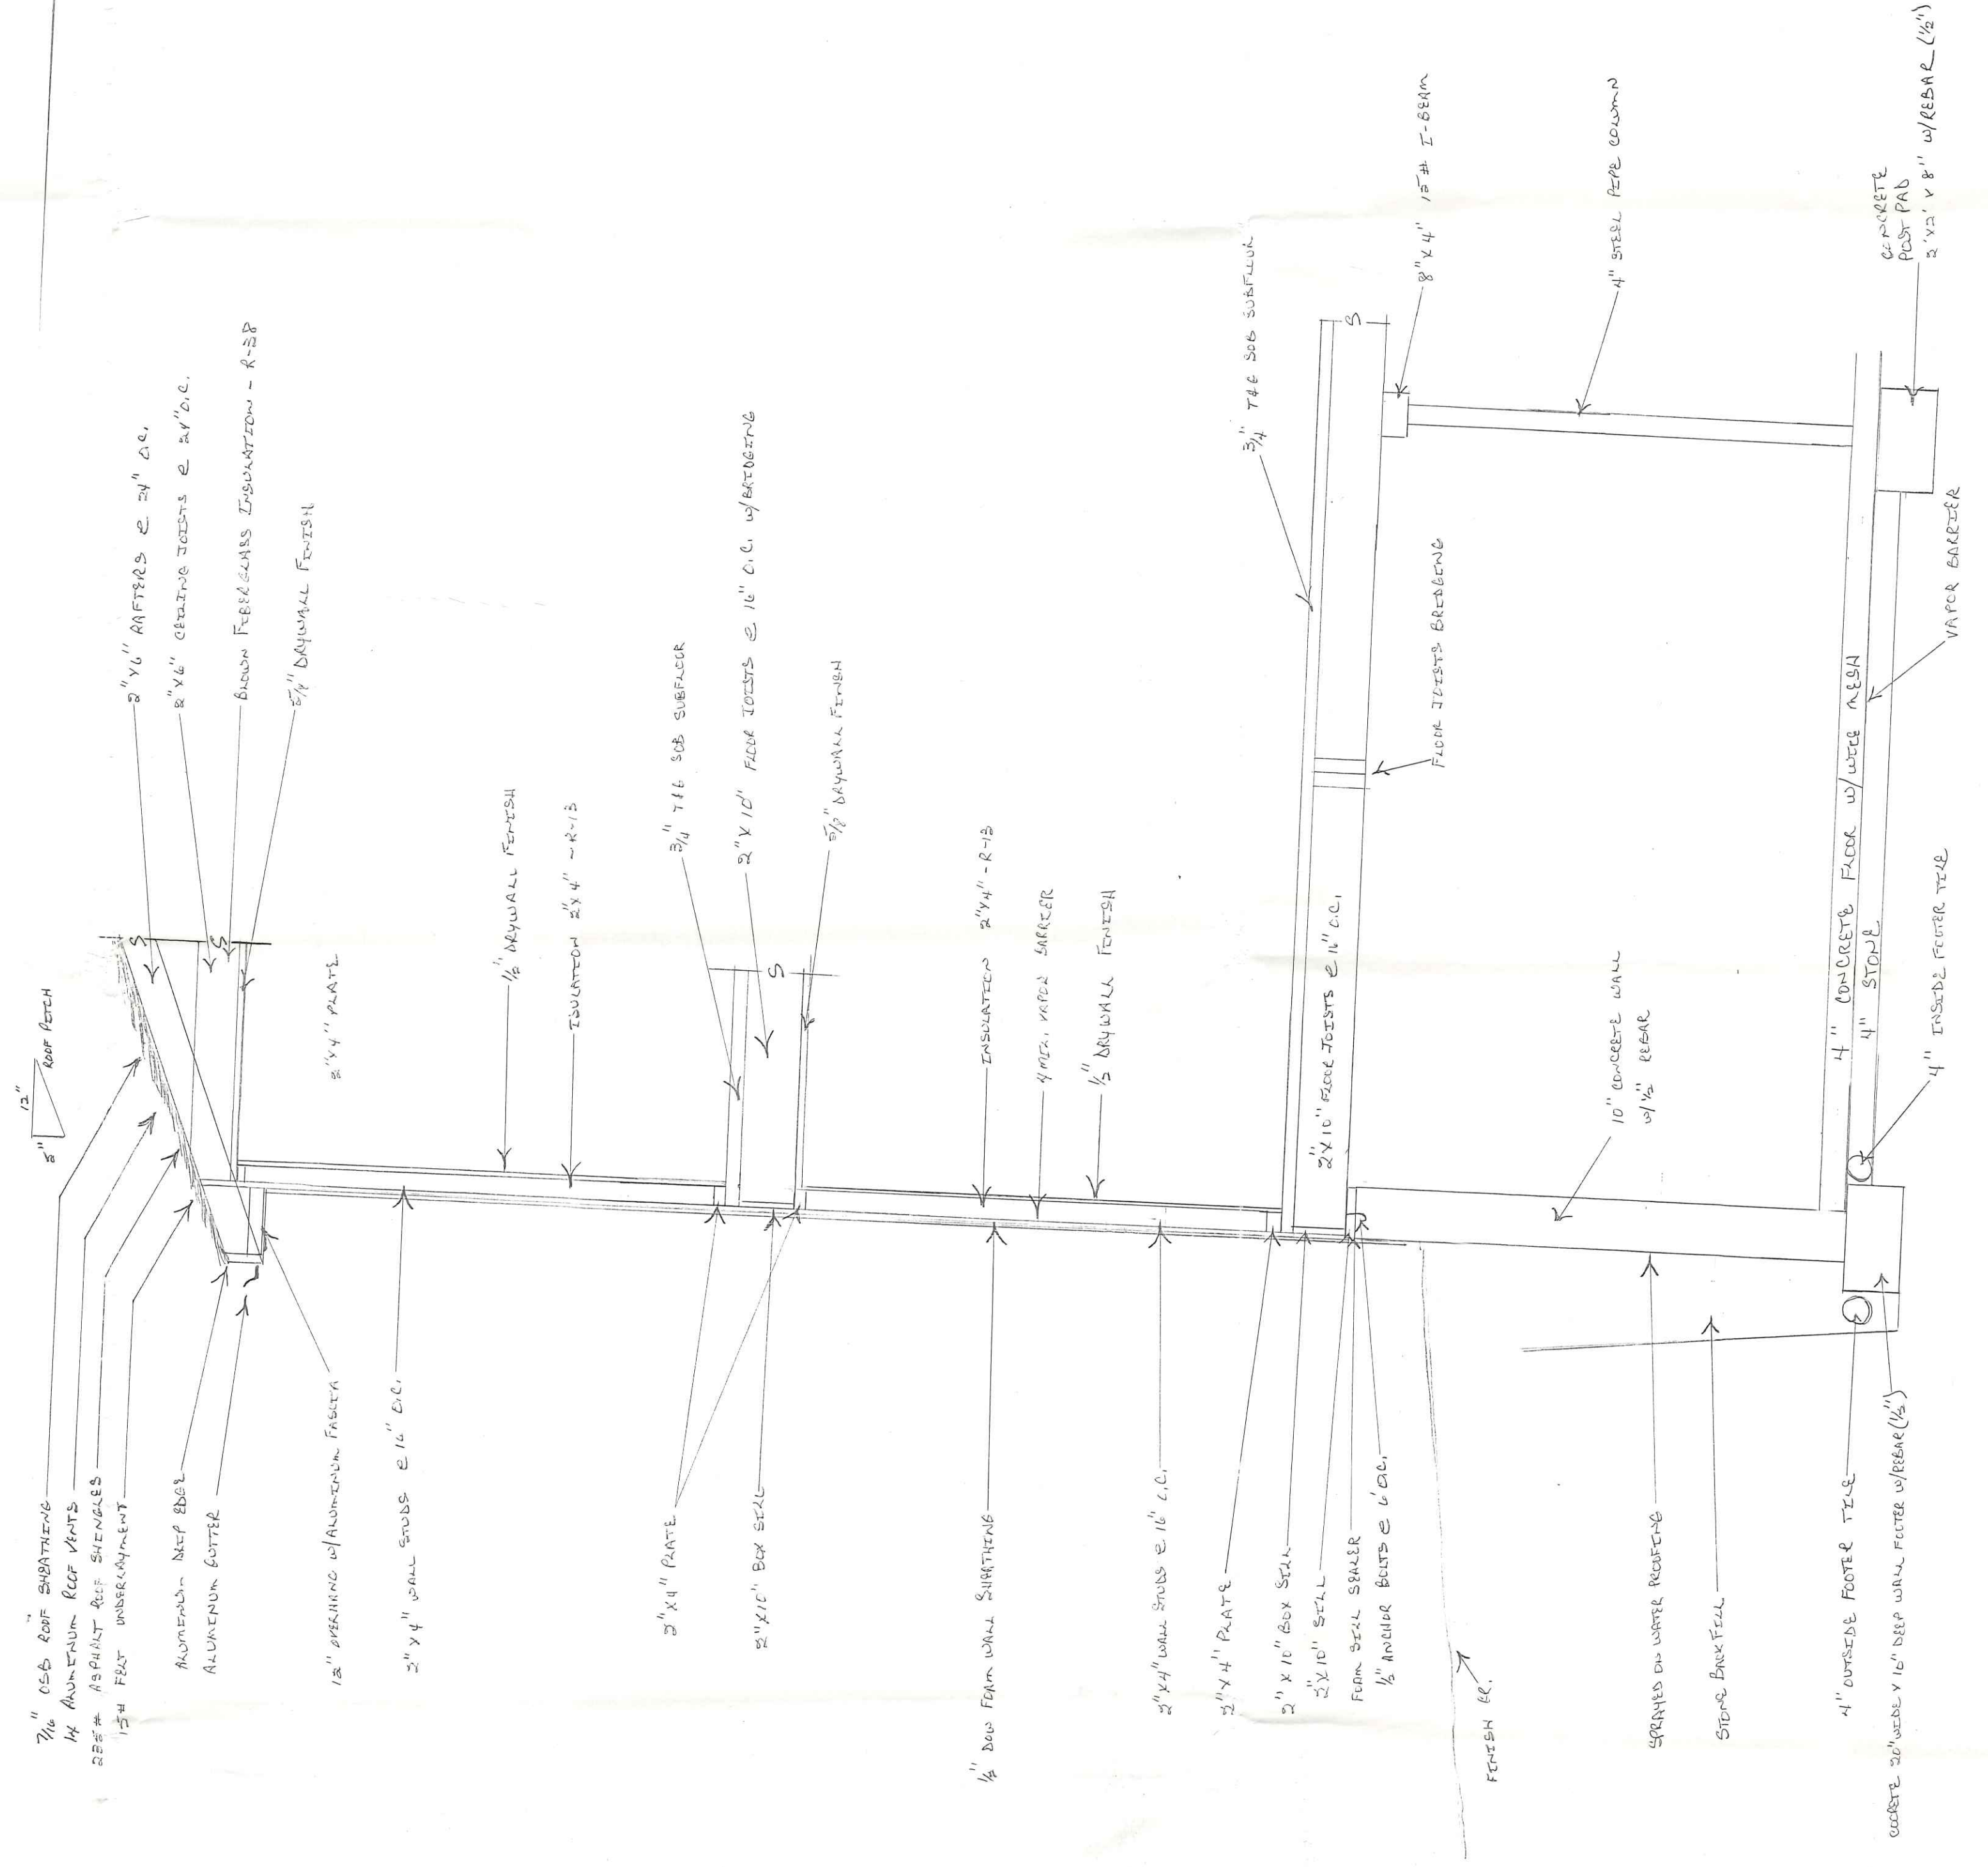

1136
Wolchester

SCALE 1/4" = 1'0"

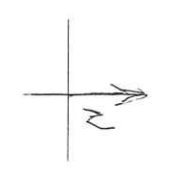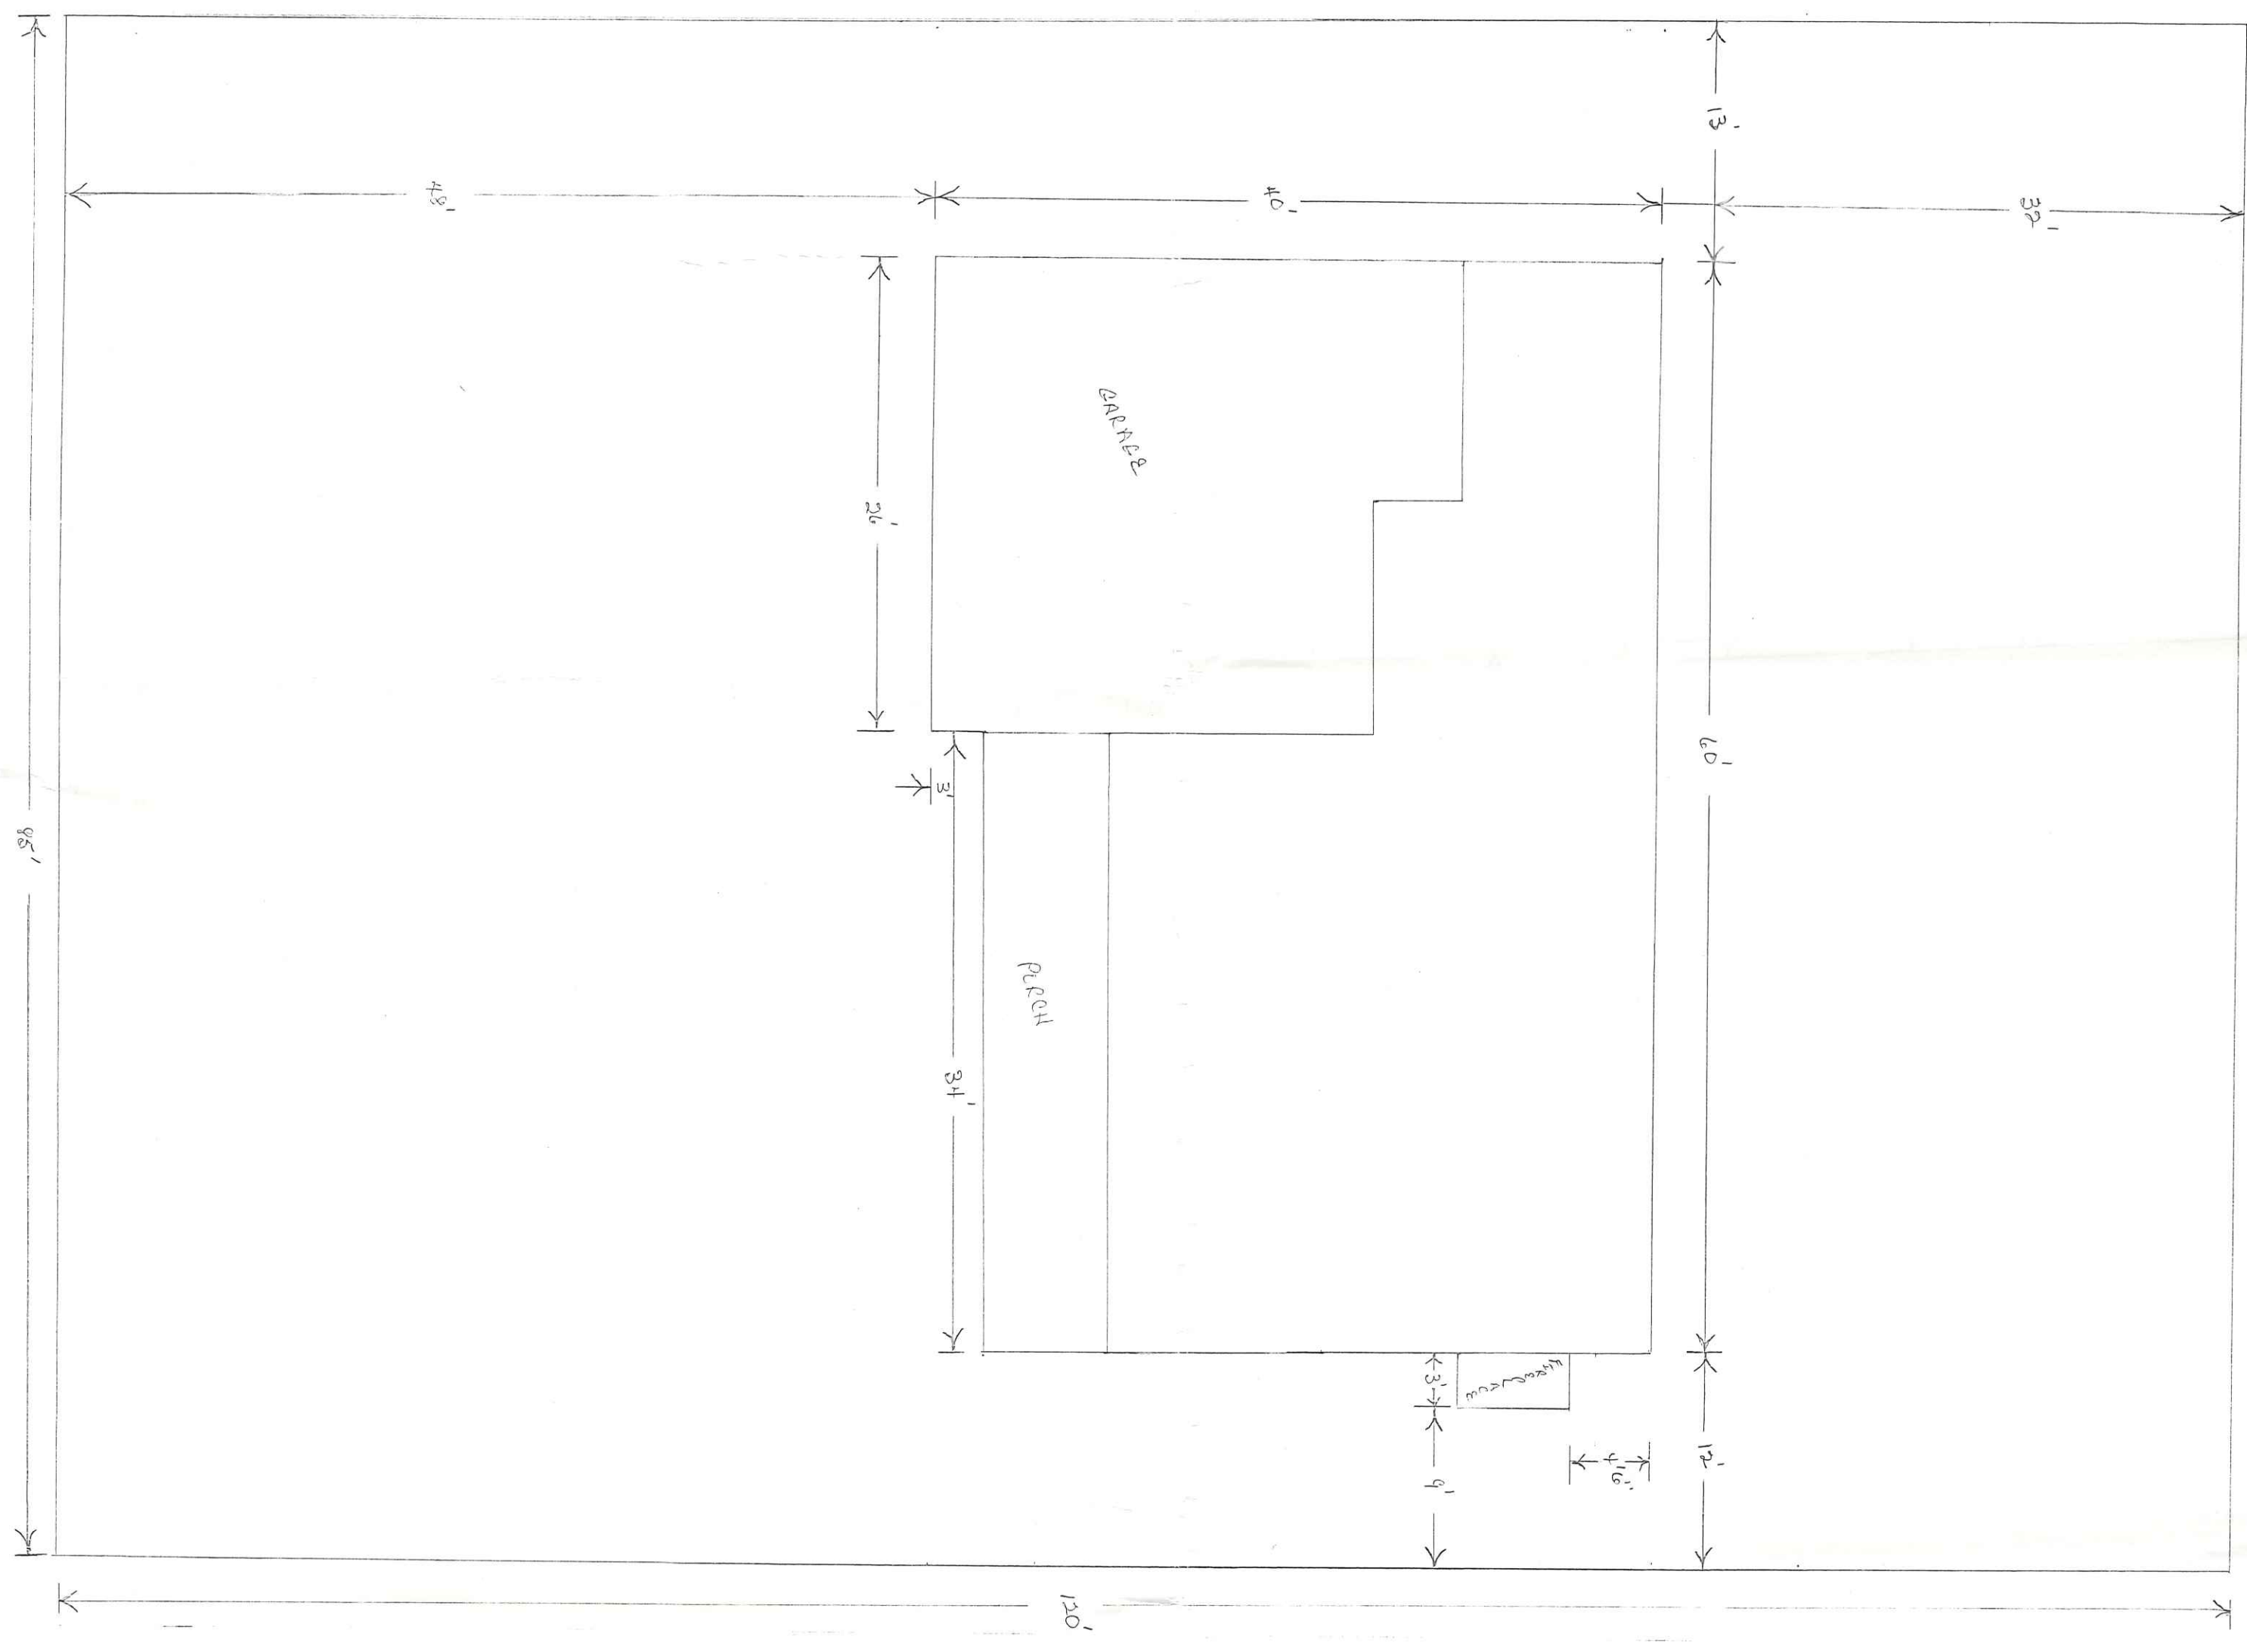

SCALE 1/4" = 1'-0"