




~~1126~~ Westmont
1126

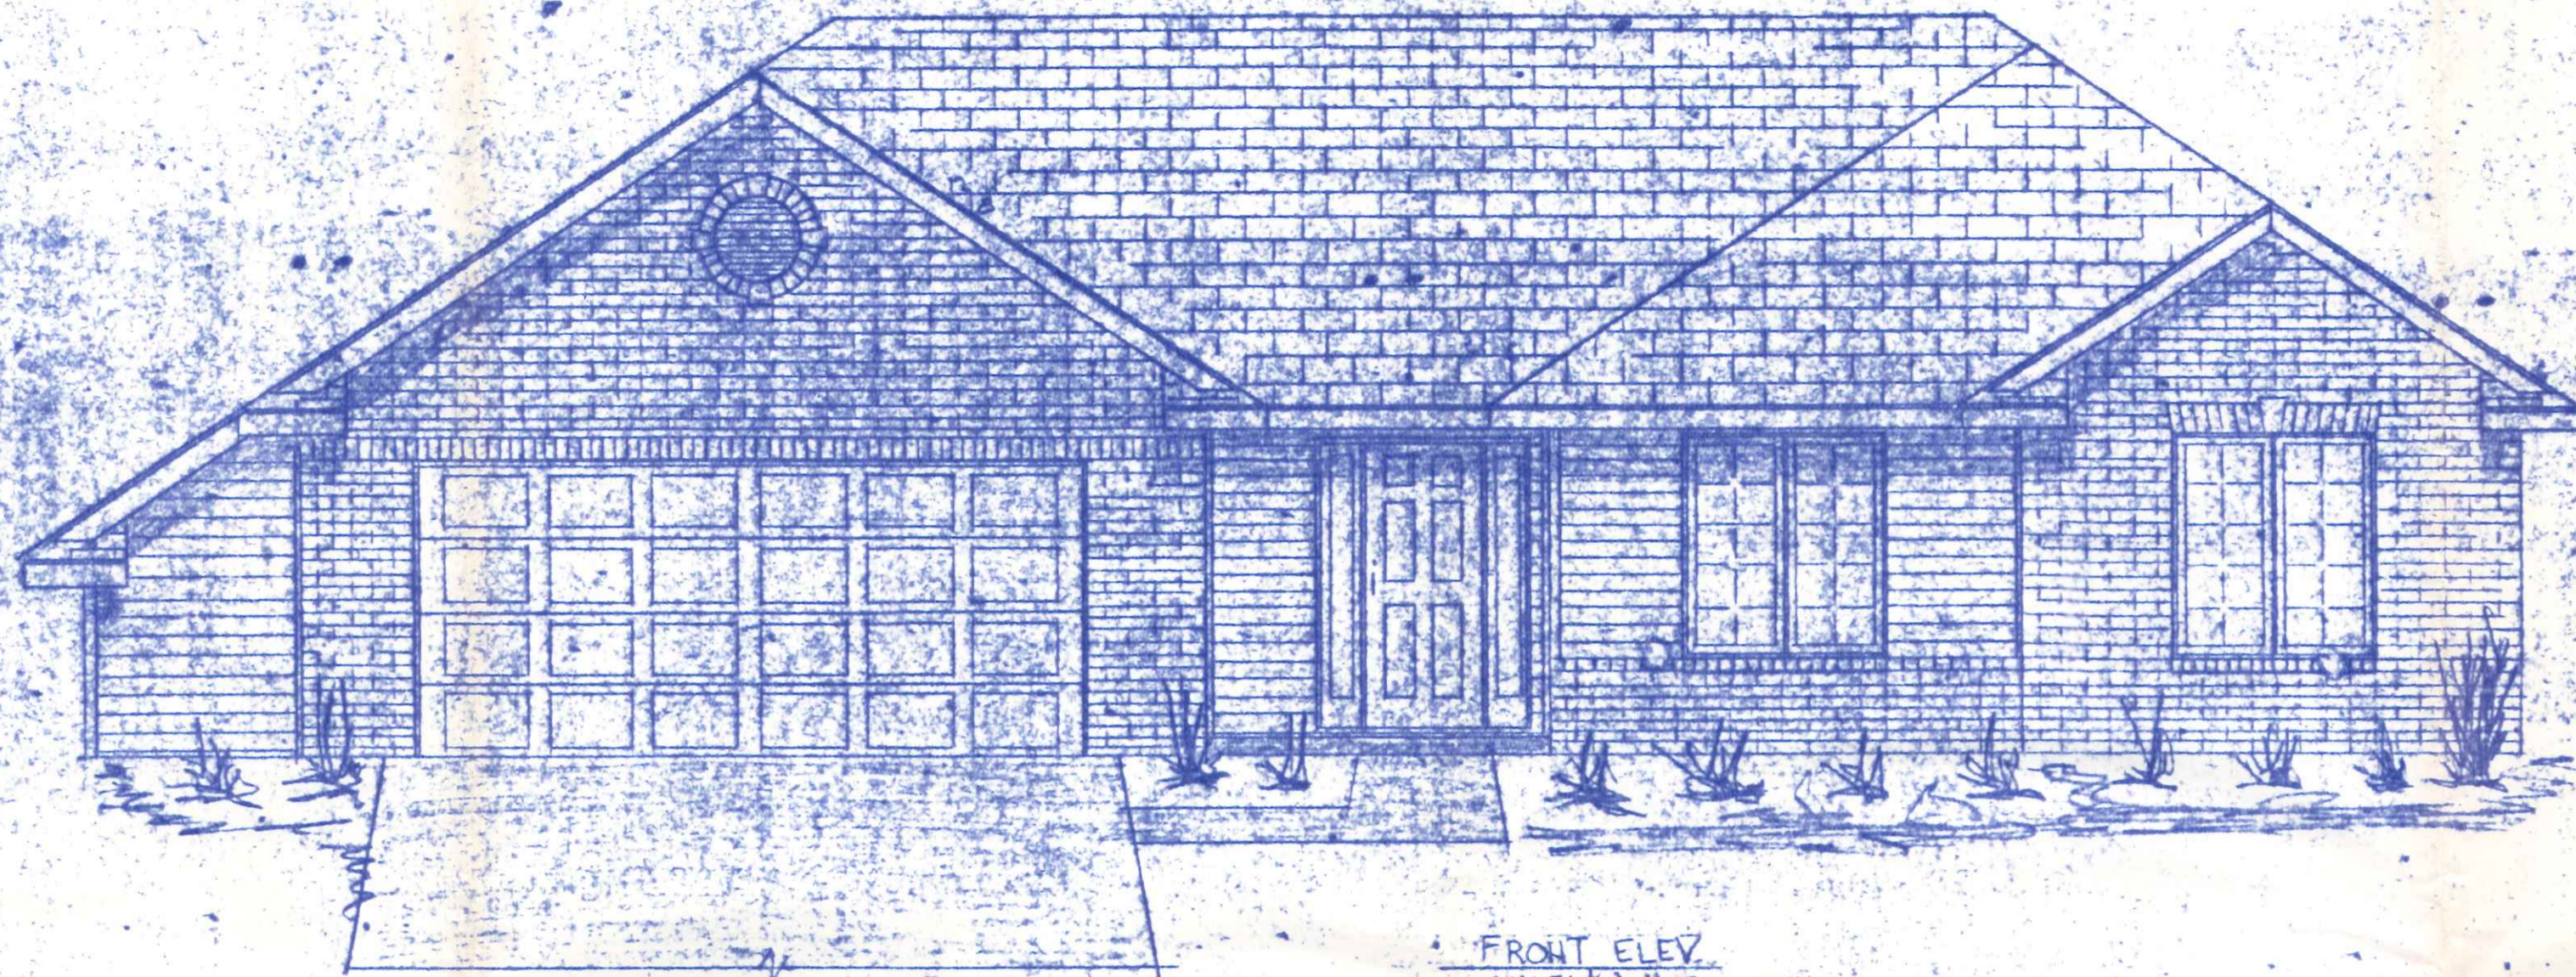


FRONT ELEV.
SCALE: 1/4" = 1'-0"

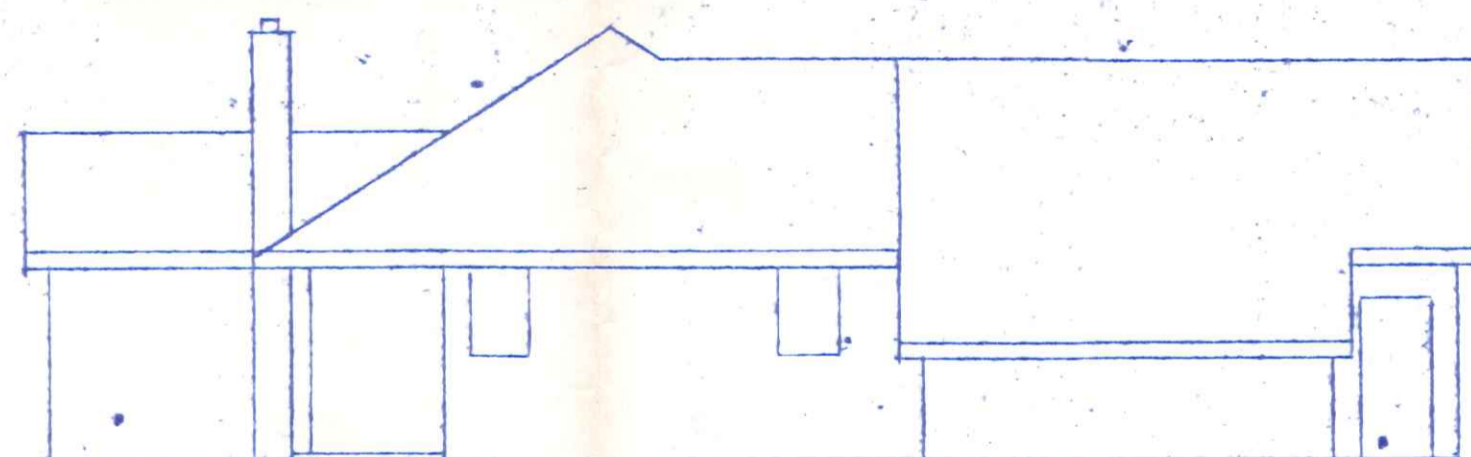

LEFT SIDE

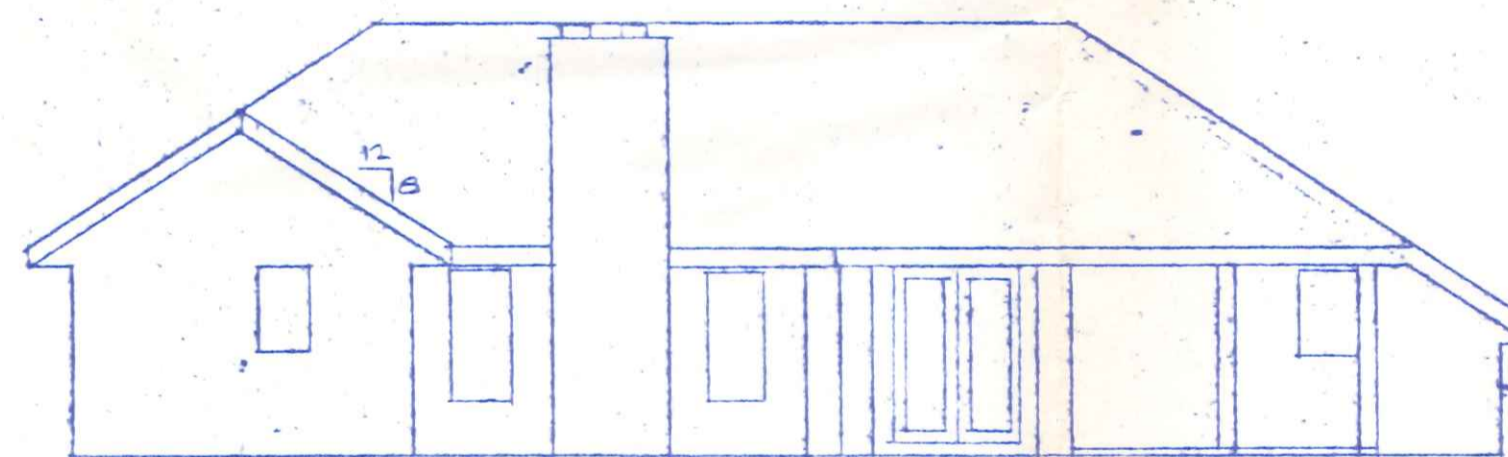


REAR ELEV.
SCALE: 1/8" = 1'-0"

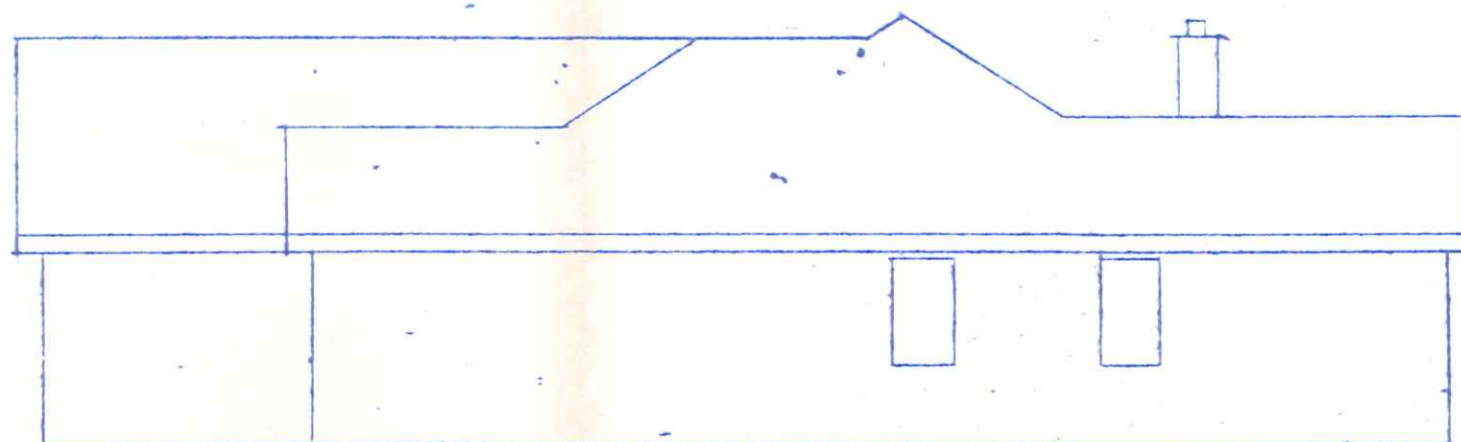


RIGHT SIDE

ELEVATIONS		
SCALE: 1/4" = 1'-0"	APPROVED BY	DRAWN BY E.H.T.
DATE:		
MODEL HOME		
Mock/Buehler		
HERRING BROS. CONSTRUCTION		DRAWING NUMBER

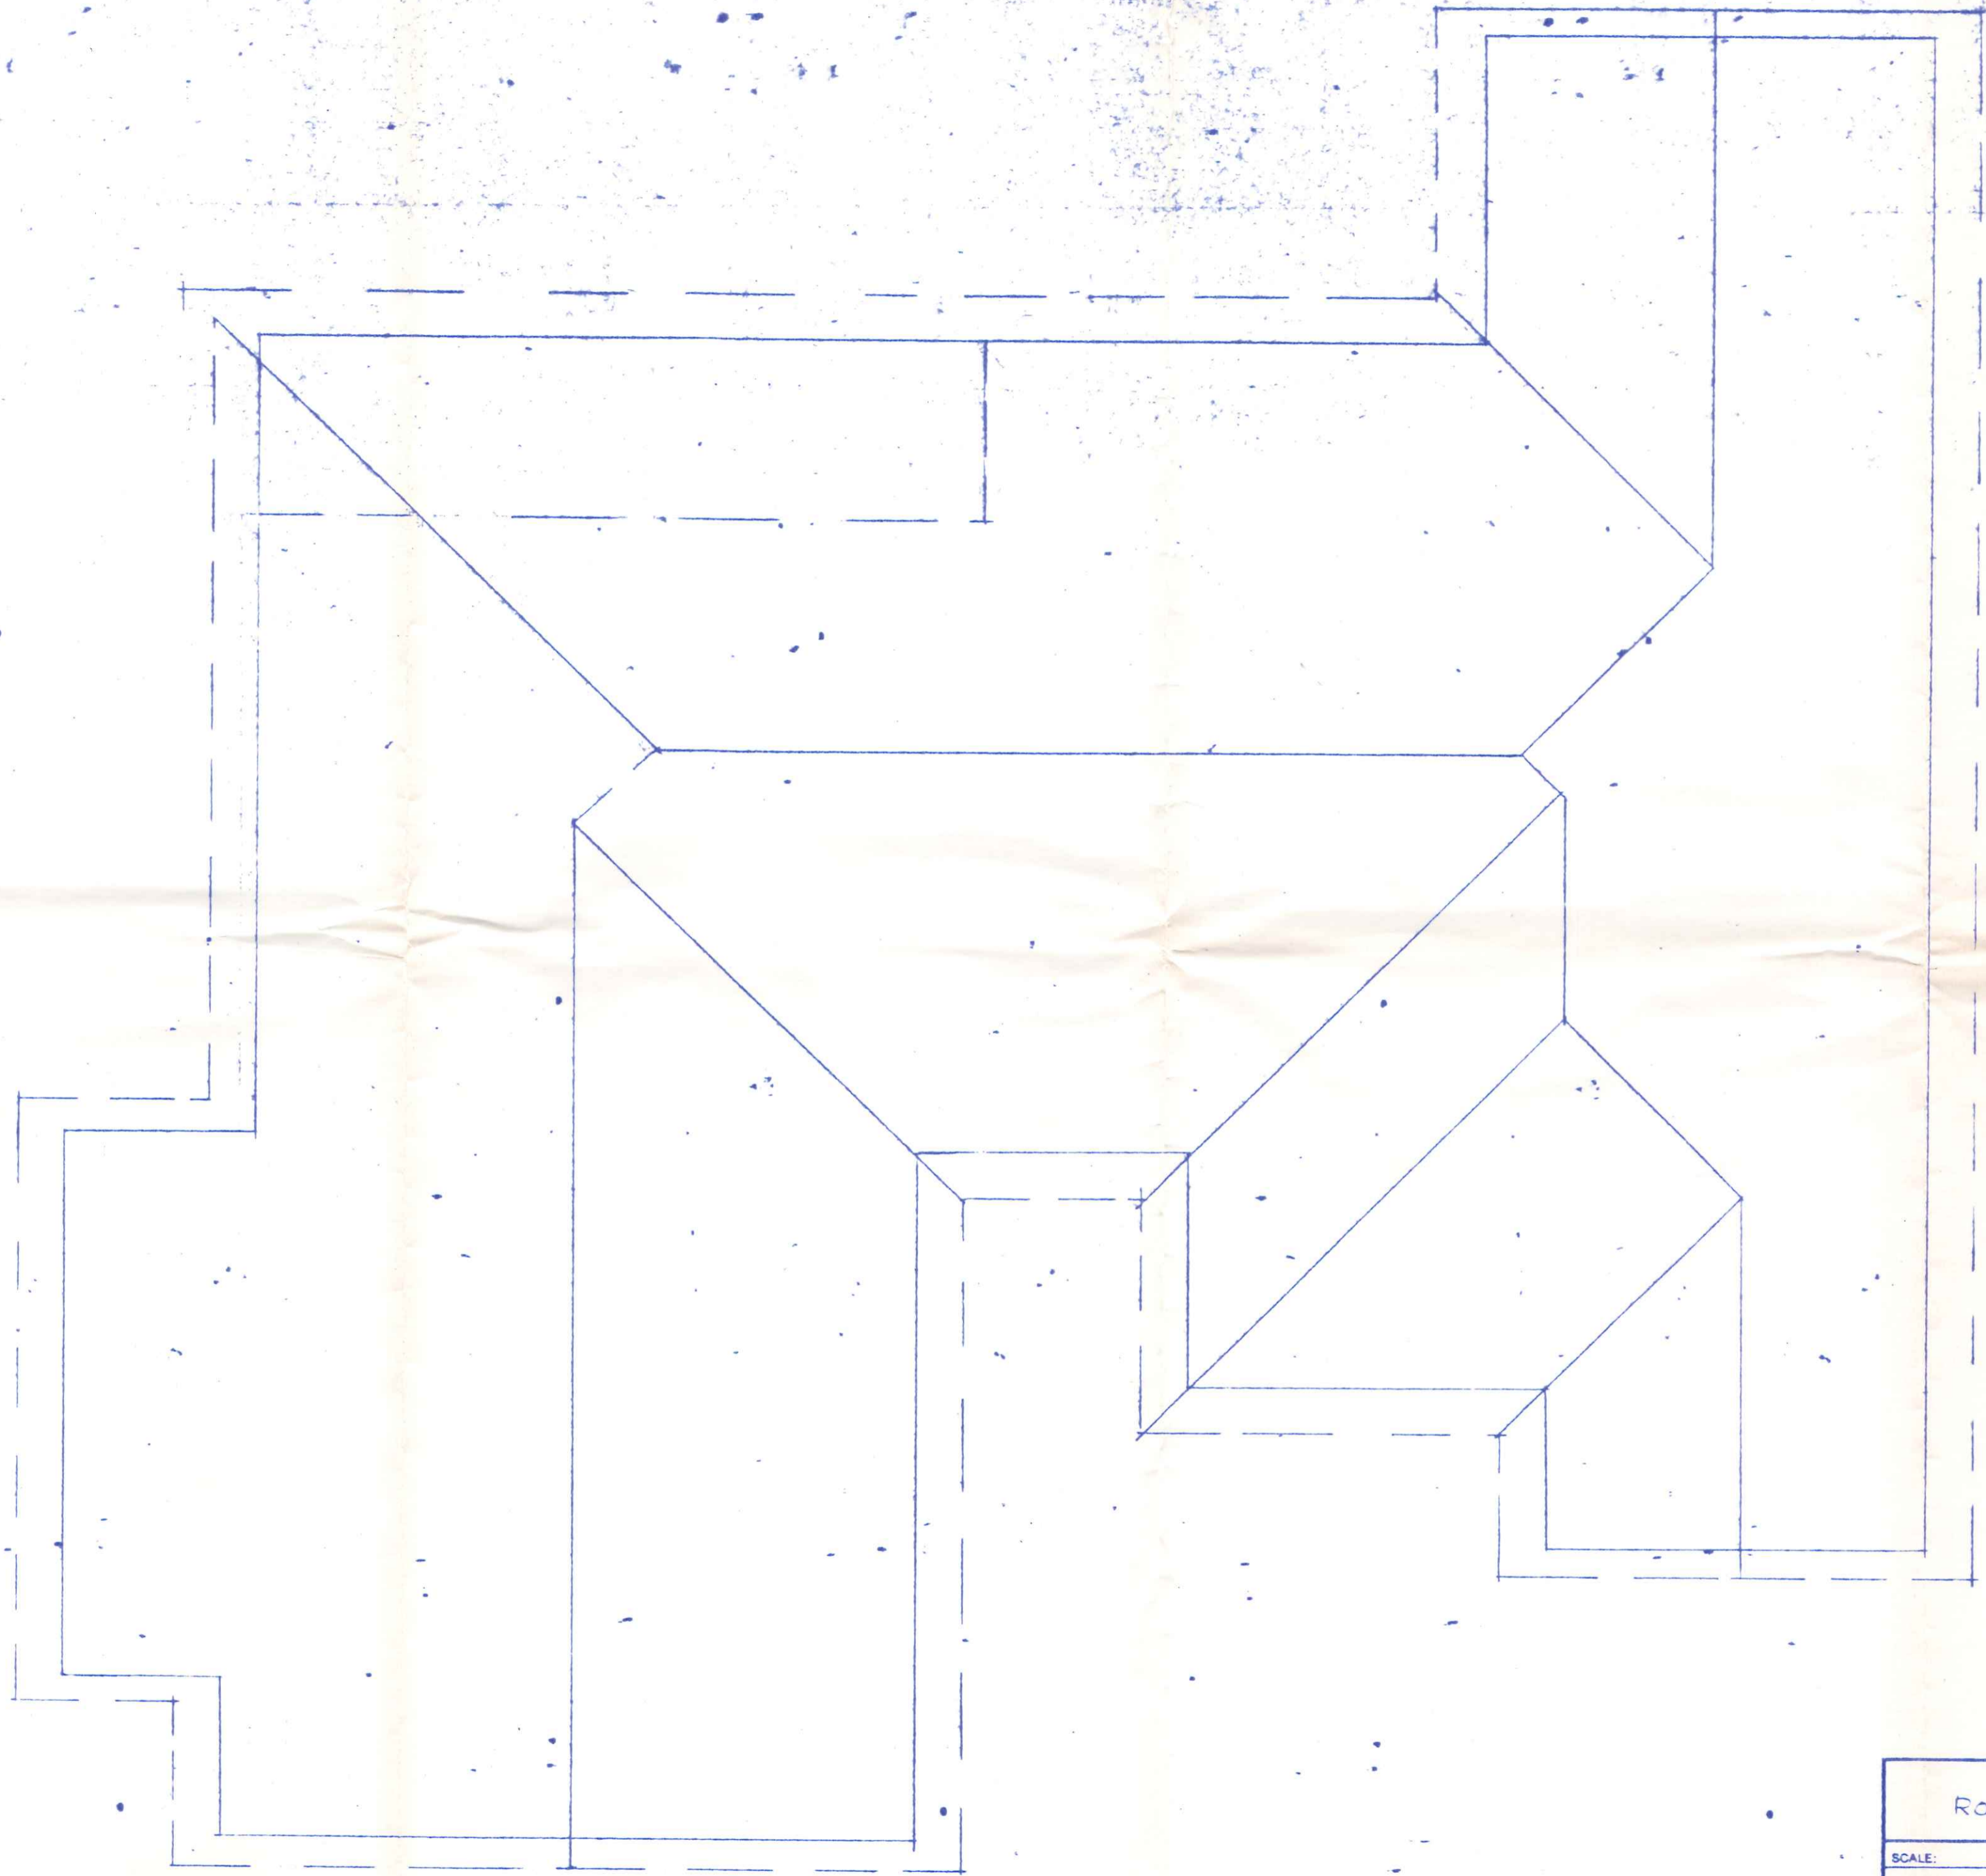

ROOF PLAN		
SCALE:	APPROVED BY	DRAWN BY
DATE:		
LUGBILL LOT # 12		
		DRAWING NUMBER

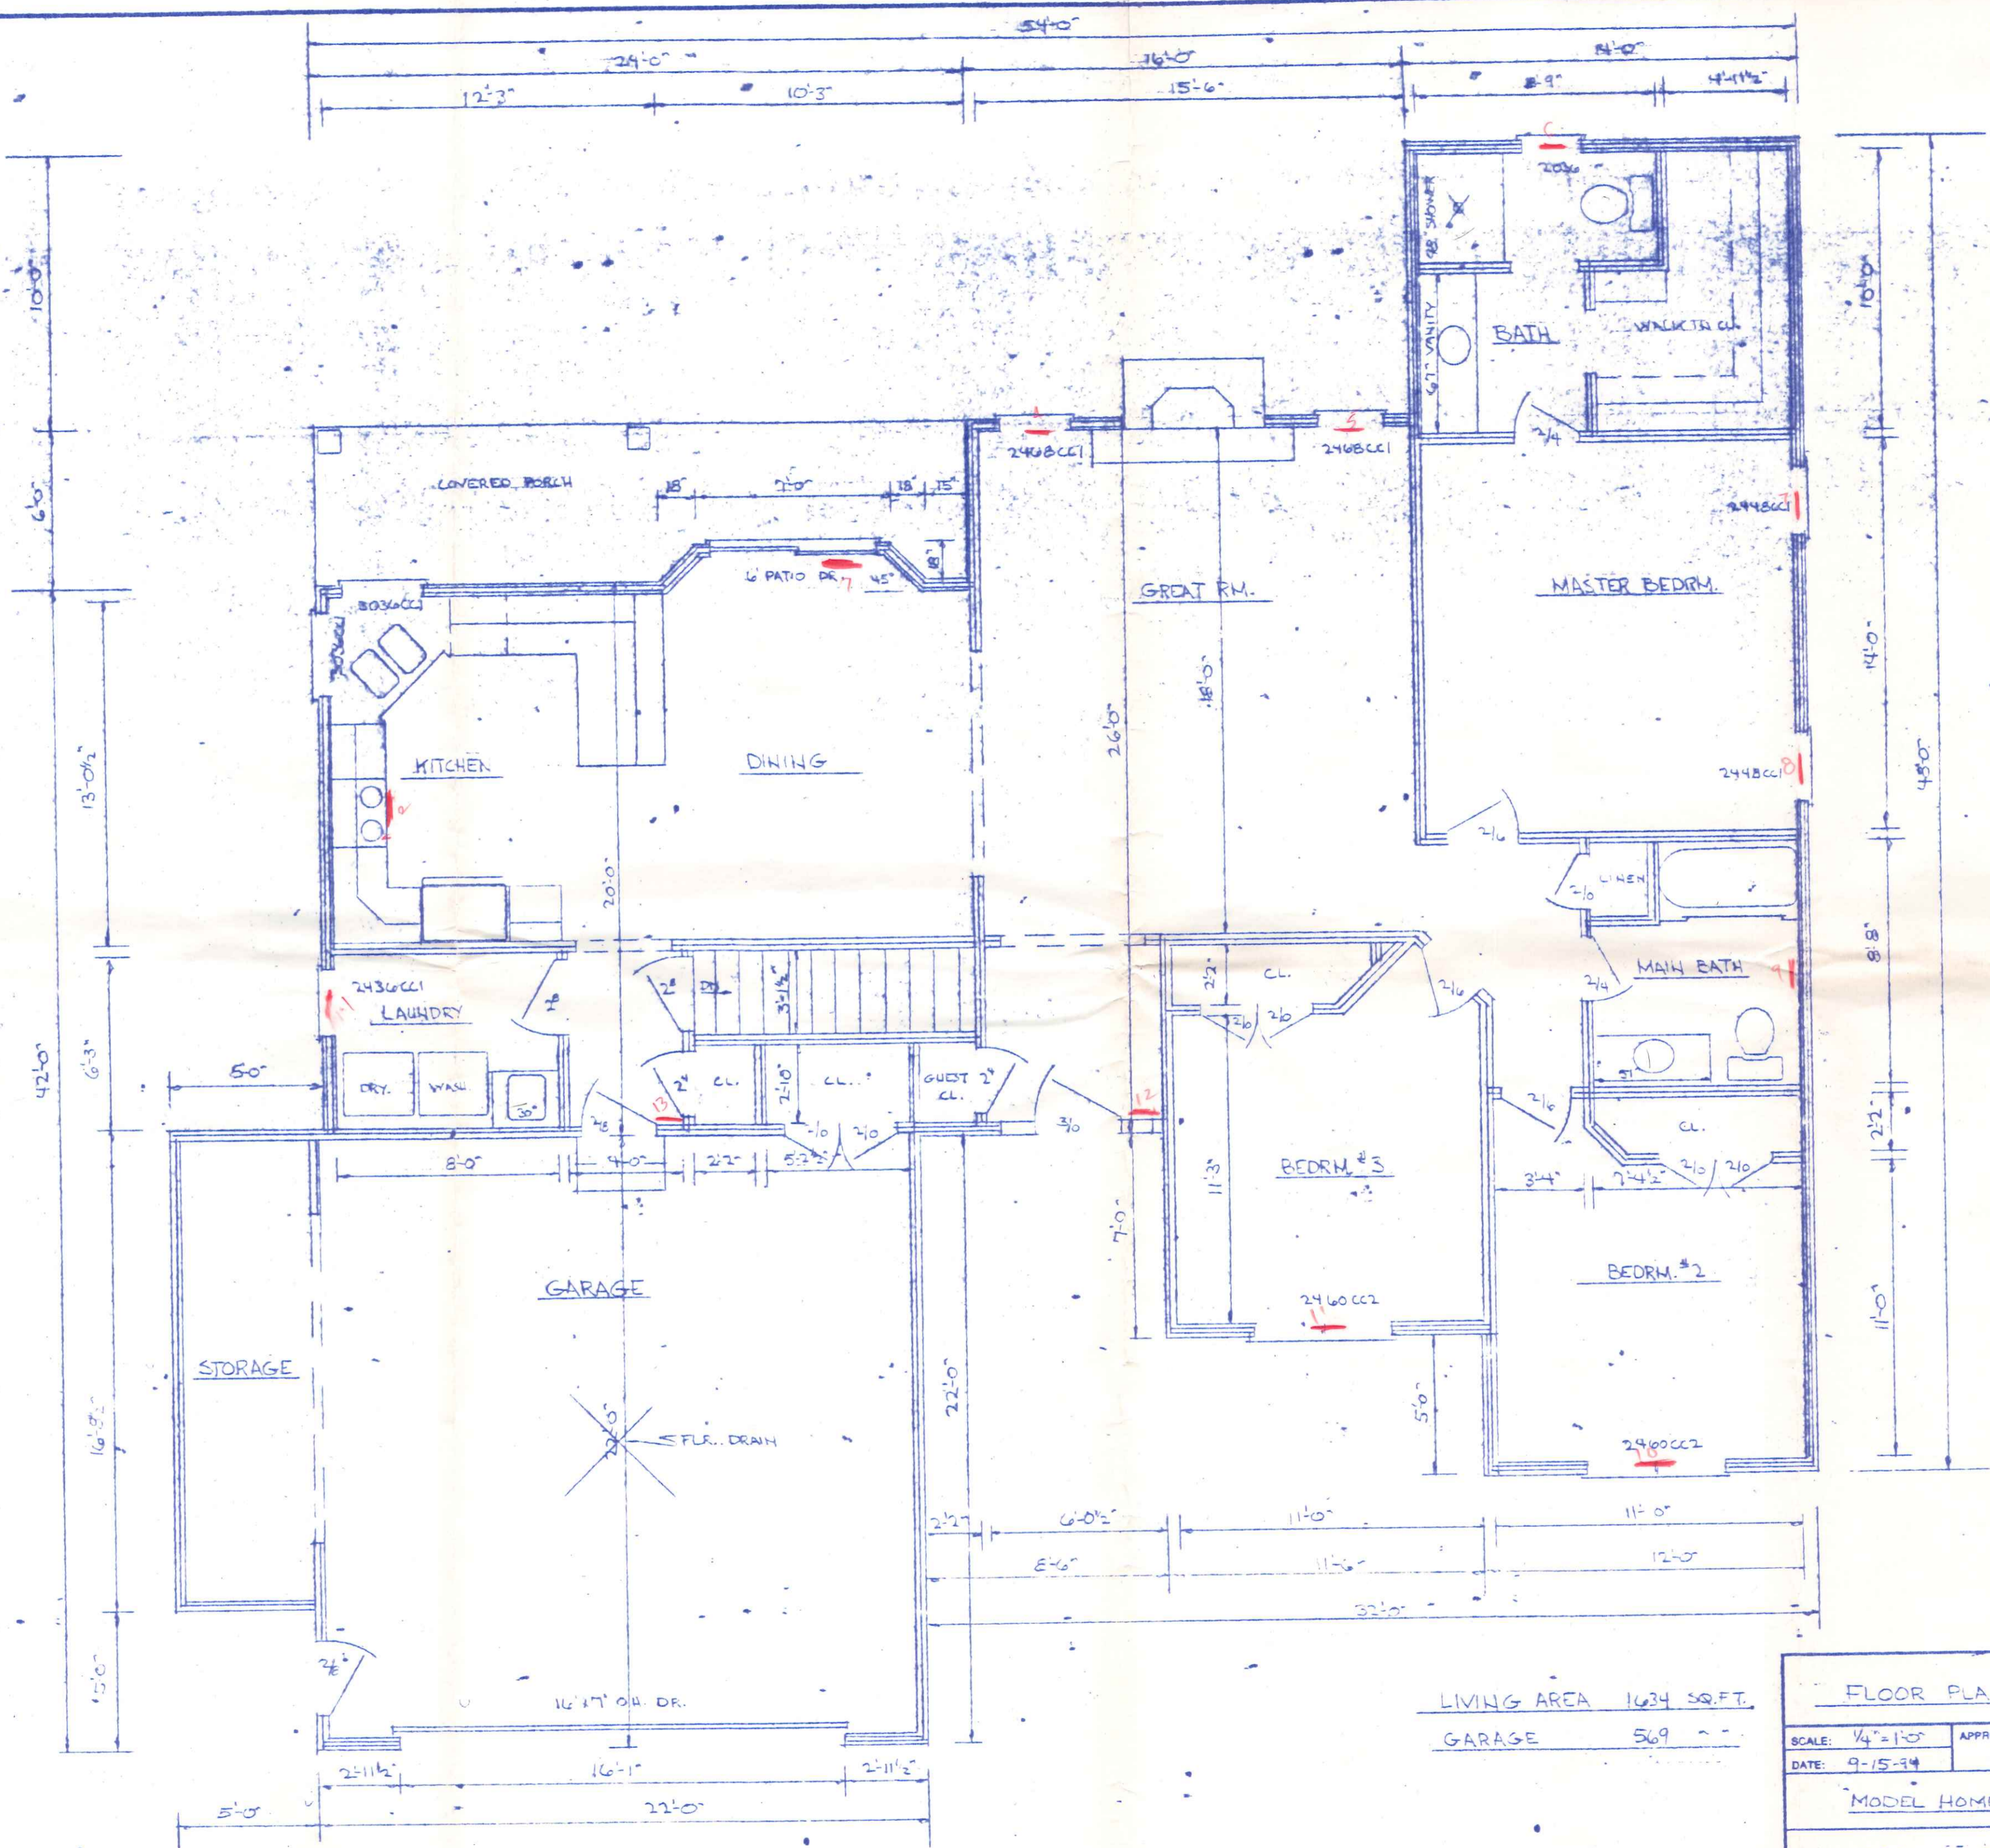

LIVING AREA 1634 SQ. FT.
 GARAGE 569

FLOOR PLAN		
SCALE: 1/4" = 1'-0"	APPROVED BY	DRAWN BY E. HET-
DATE: 9-15-94		DA 34'-0" x 58'-0" = 8-88
MODEL HOME		
HARRY YODER CONSTRUCTION		DRAWING NUMBER