




NORTH ELEVATION
SCALE: 1/4"=1'-0"



WEST ELEVATION
SCALE: 1/4"=1'-0"

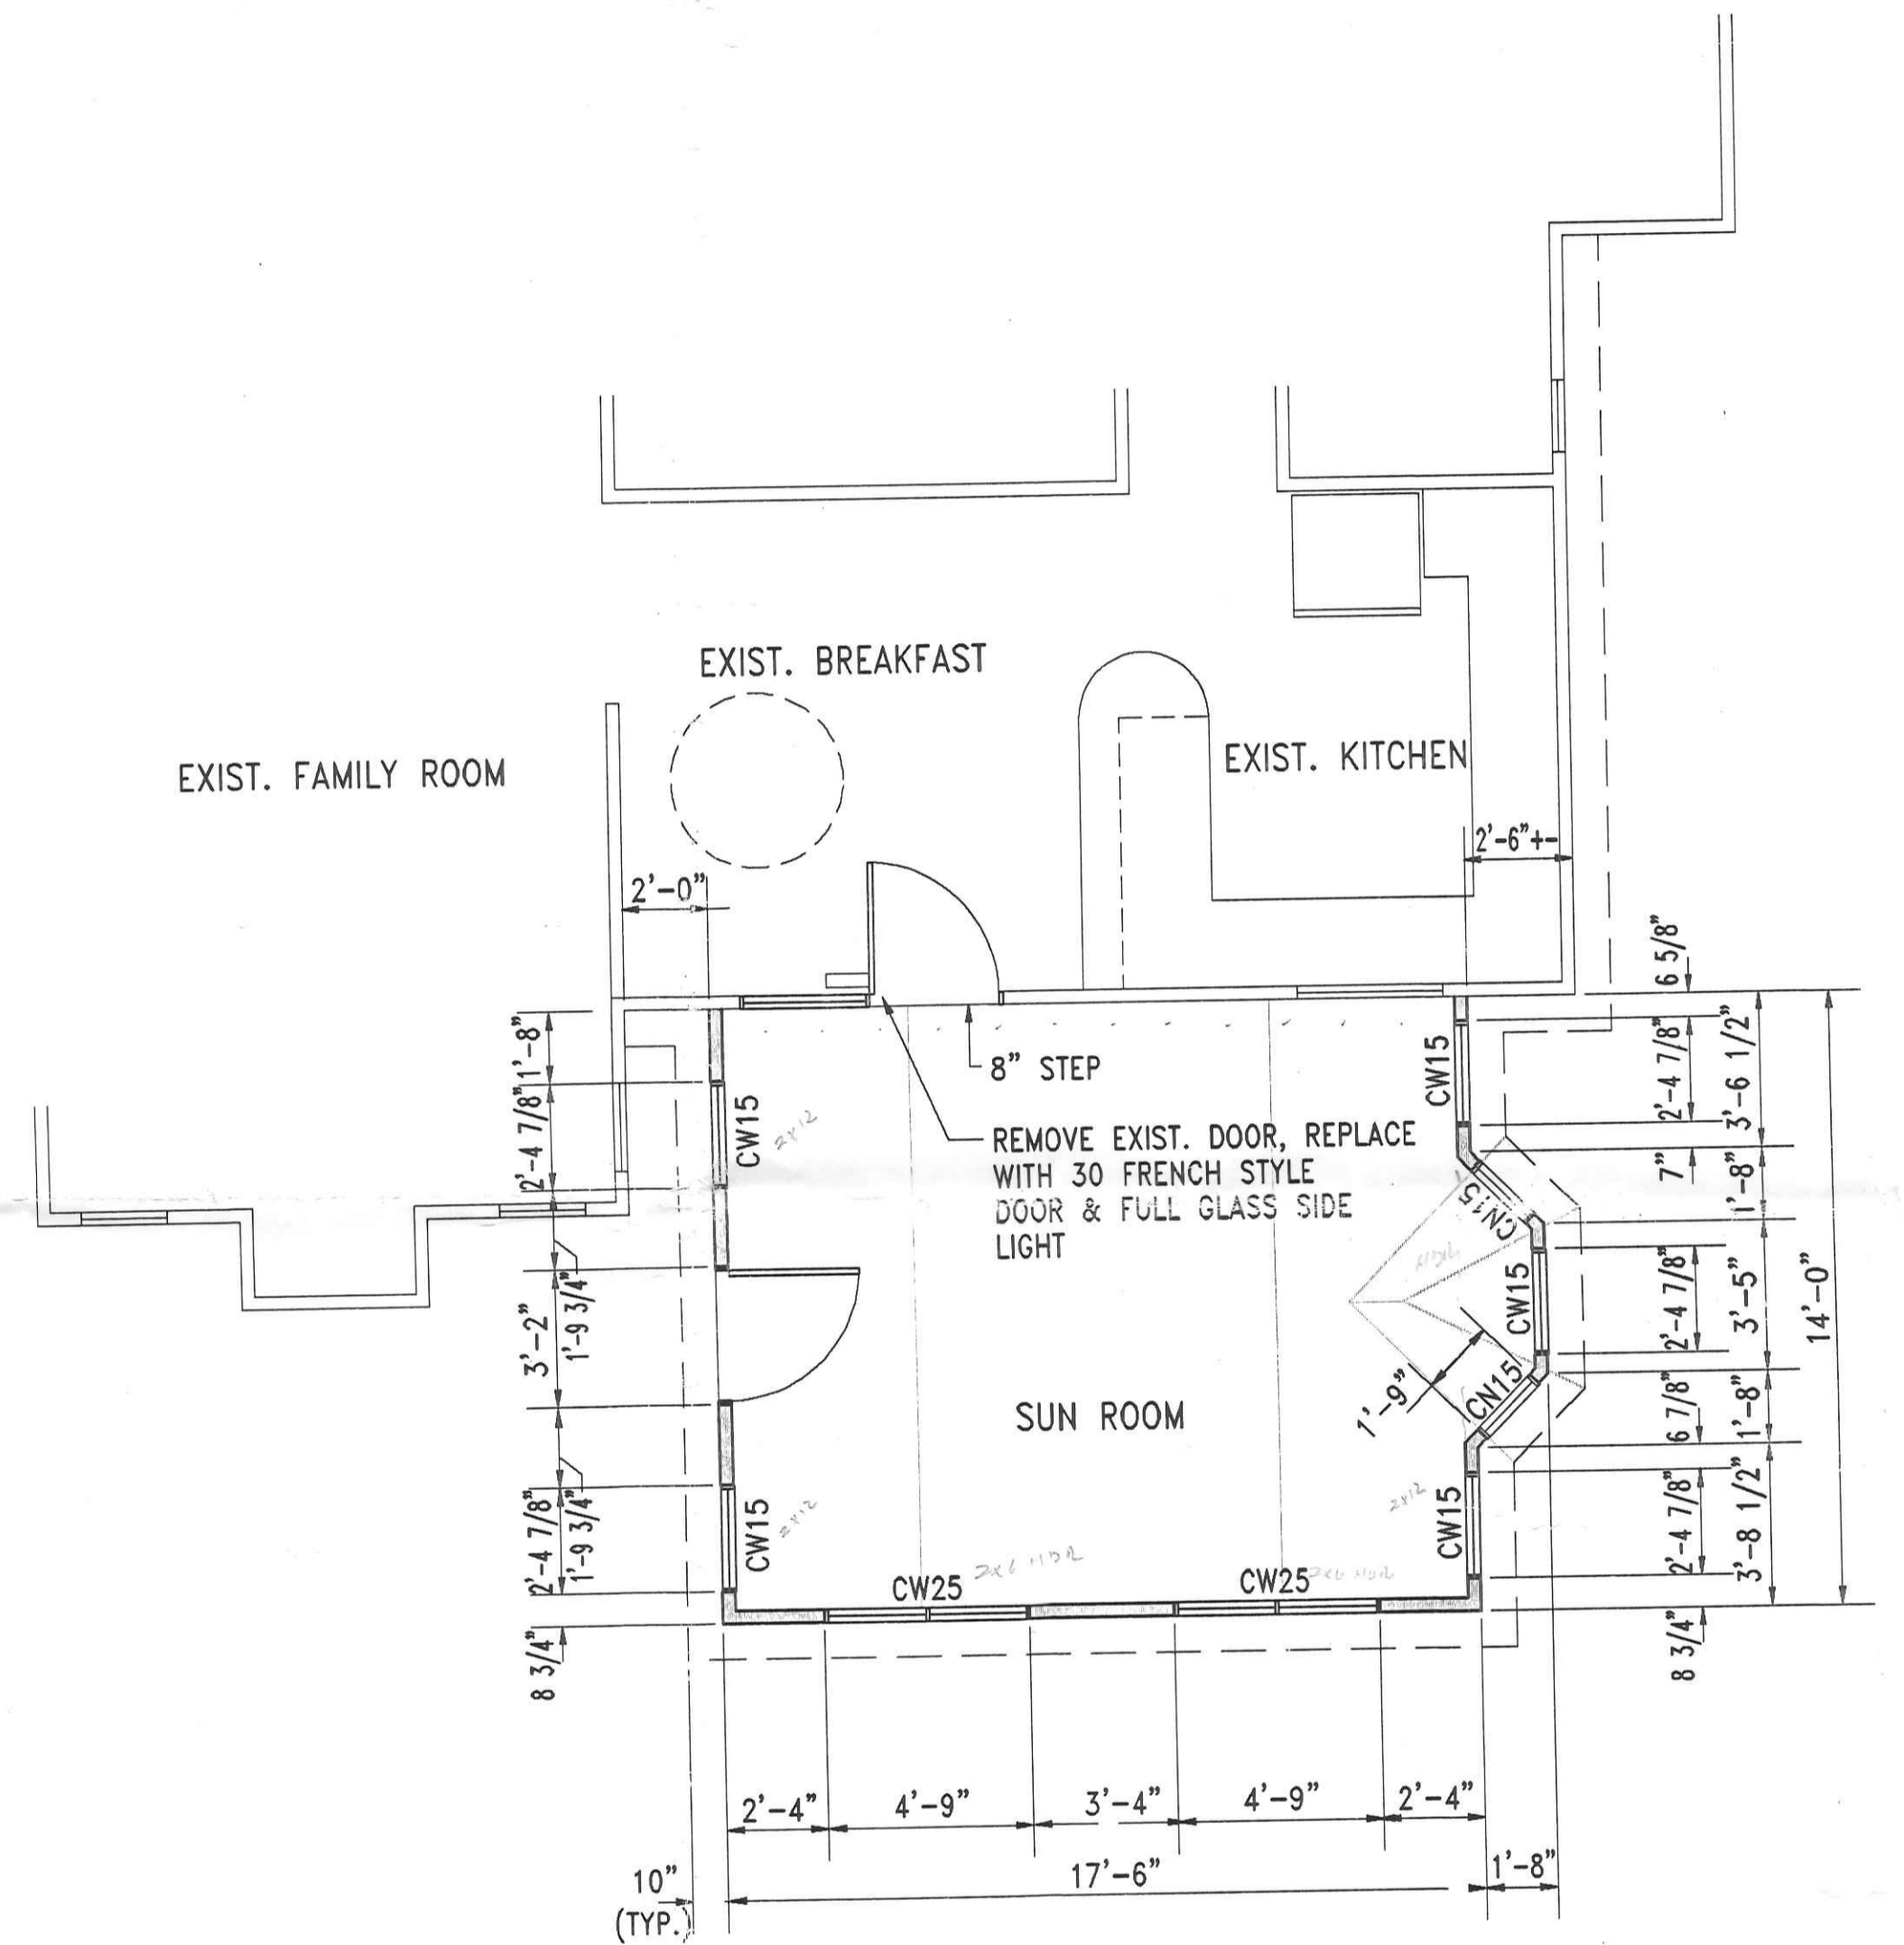

FLOOR PLAN
SCALE: 1/4"=1'-0"

1146 Westmont

PROPOSED HOME ADDITION FOR
MR. & MRS. SCOTT PLASSMAN
NAPOLEON, OHIO

A-1

DRAWN: JEFF	DATE: 3AUG98	REVISED: 1SEPT98	SHEET NO.
----------------	-----------------	---------------------	--------------