



592-8972

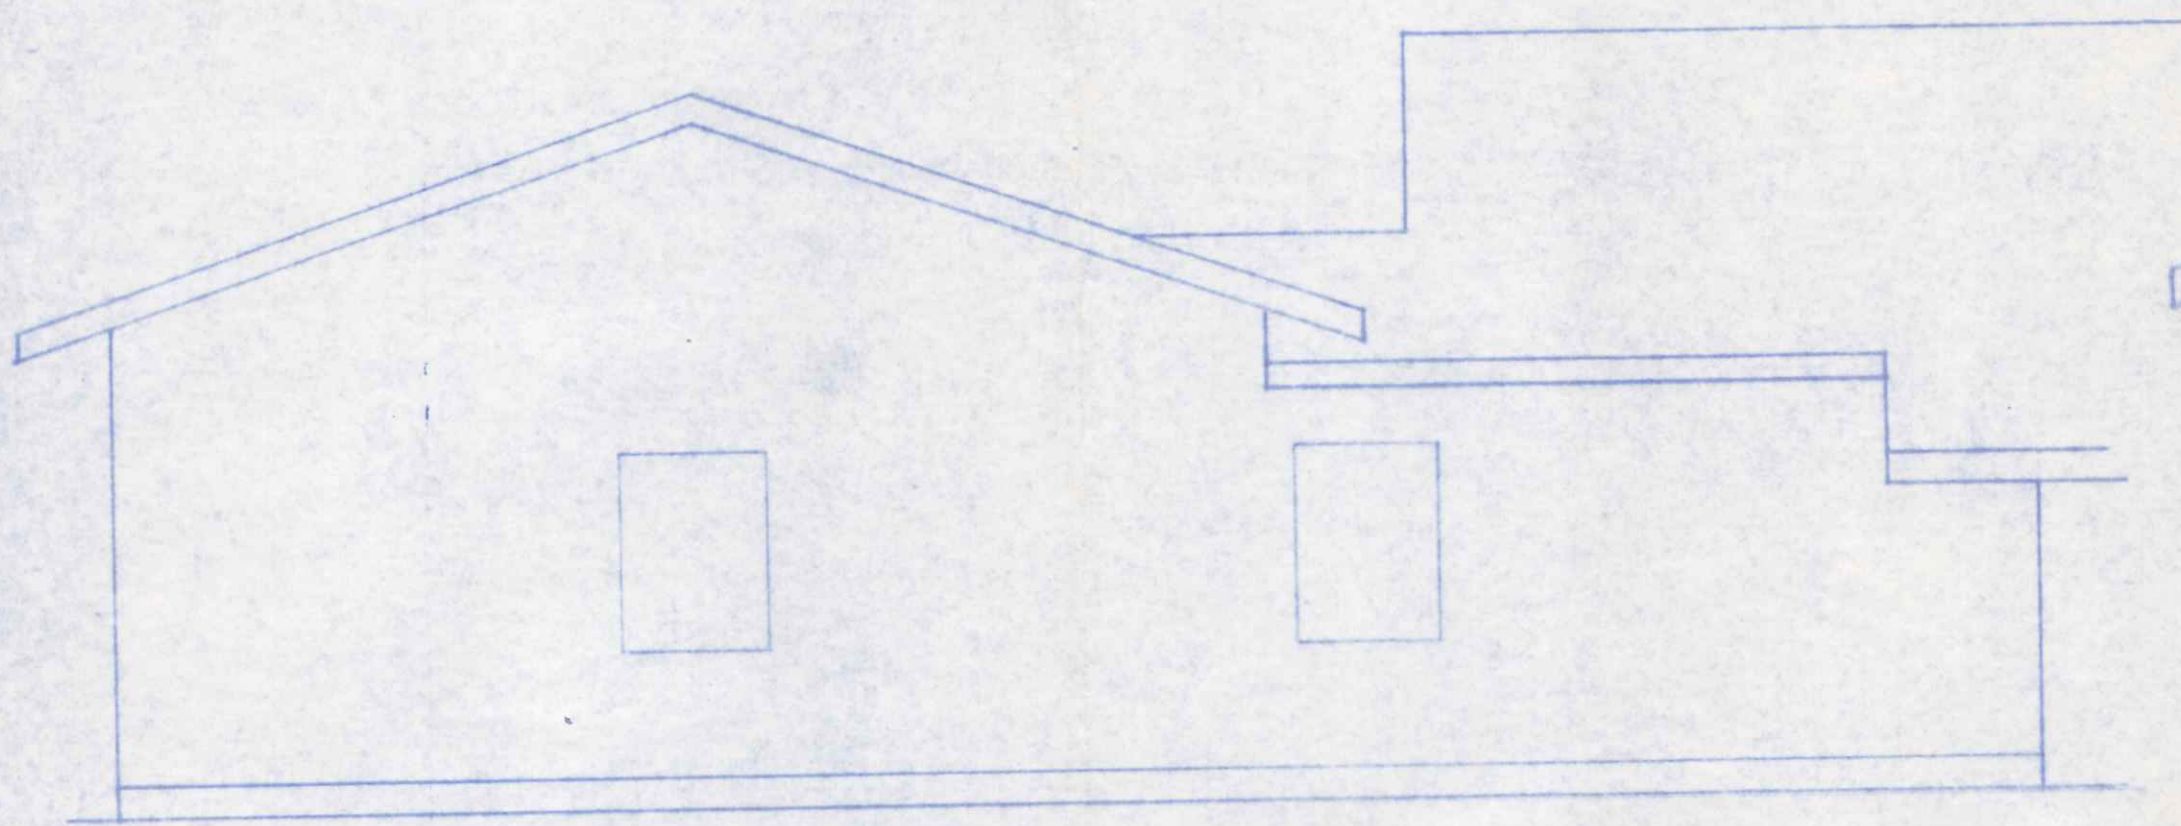


BACK ELEVATION  
SCALE 1/4" = 1'-0"


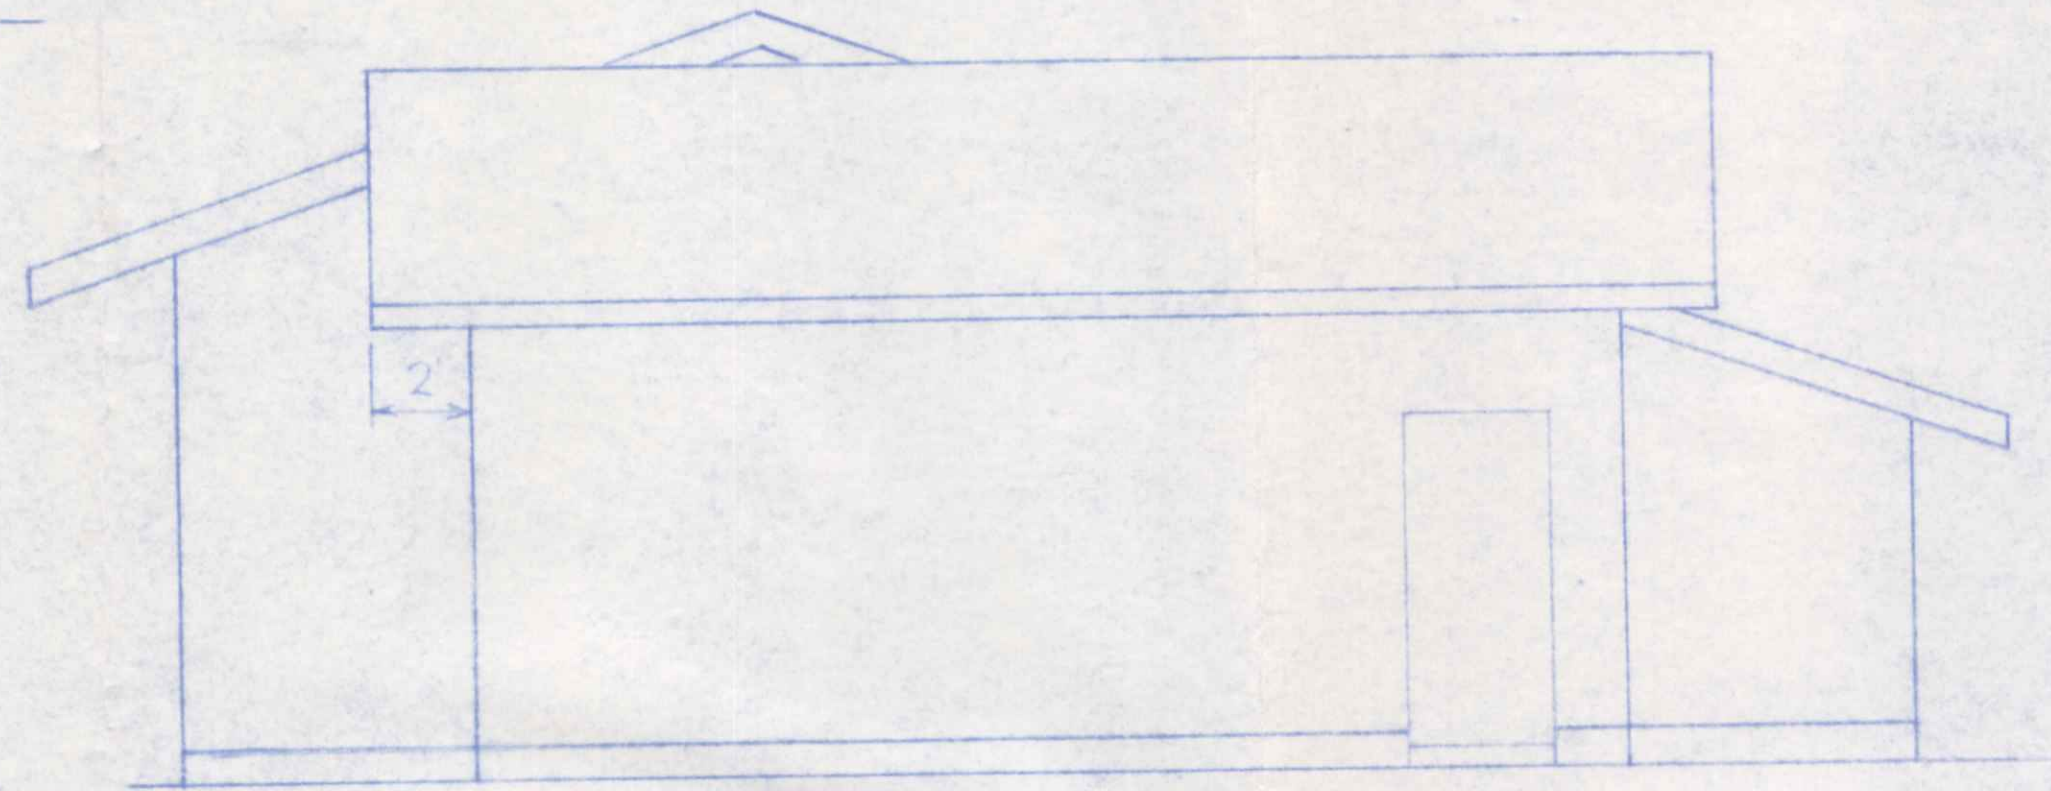


SIDE ELEVATION  
SCALE 1/4" = 1'-0"


FRONT ELEVATION  
SCALE 1/4" = 1'-0"

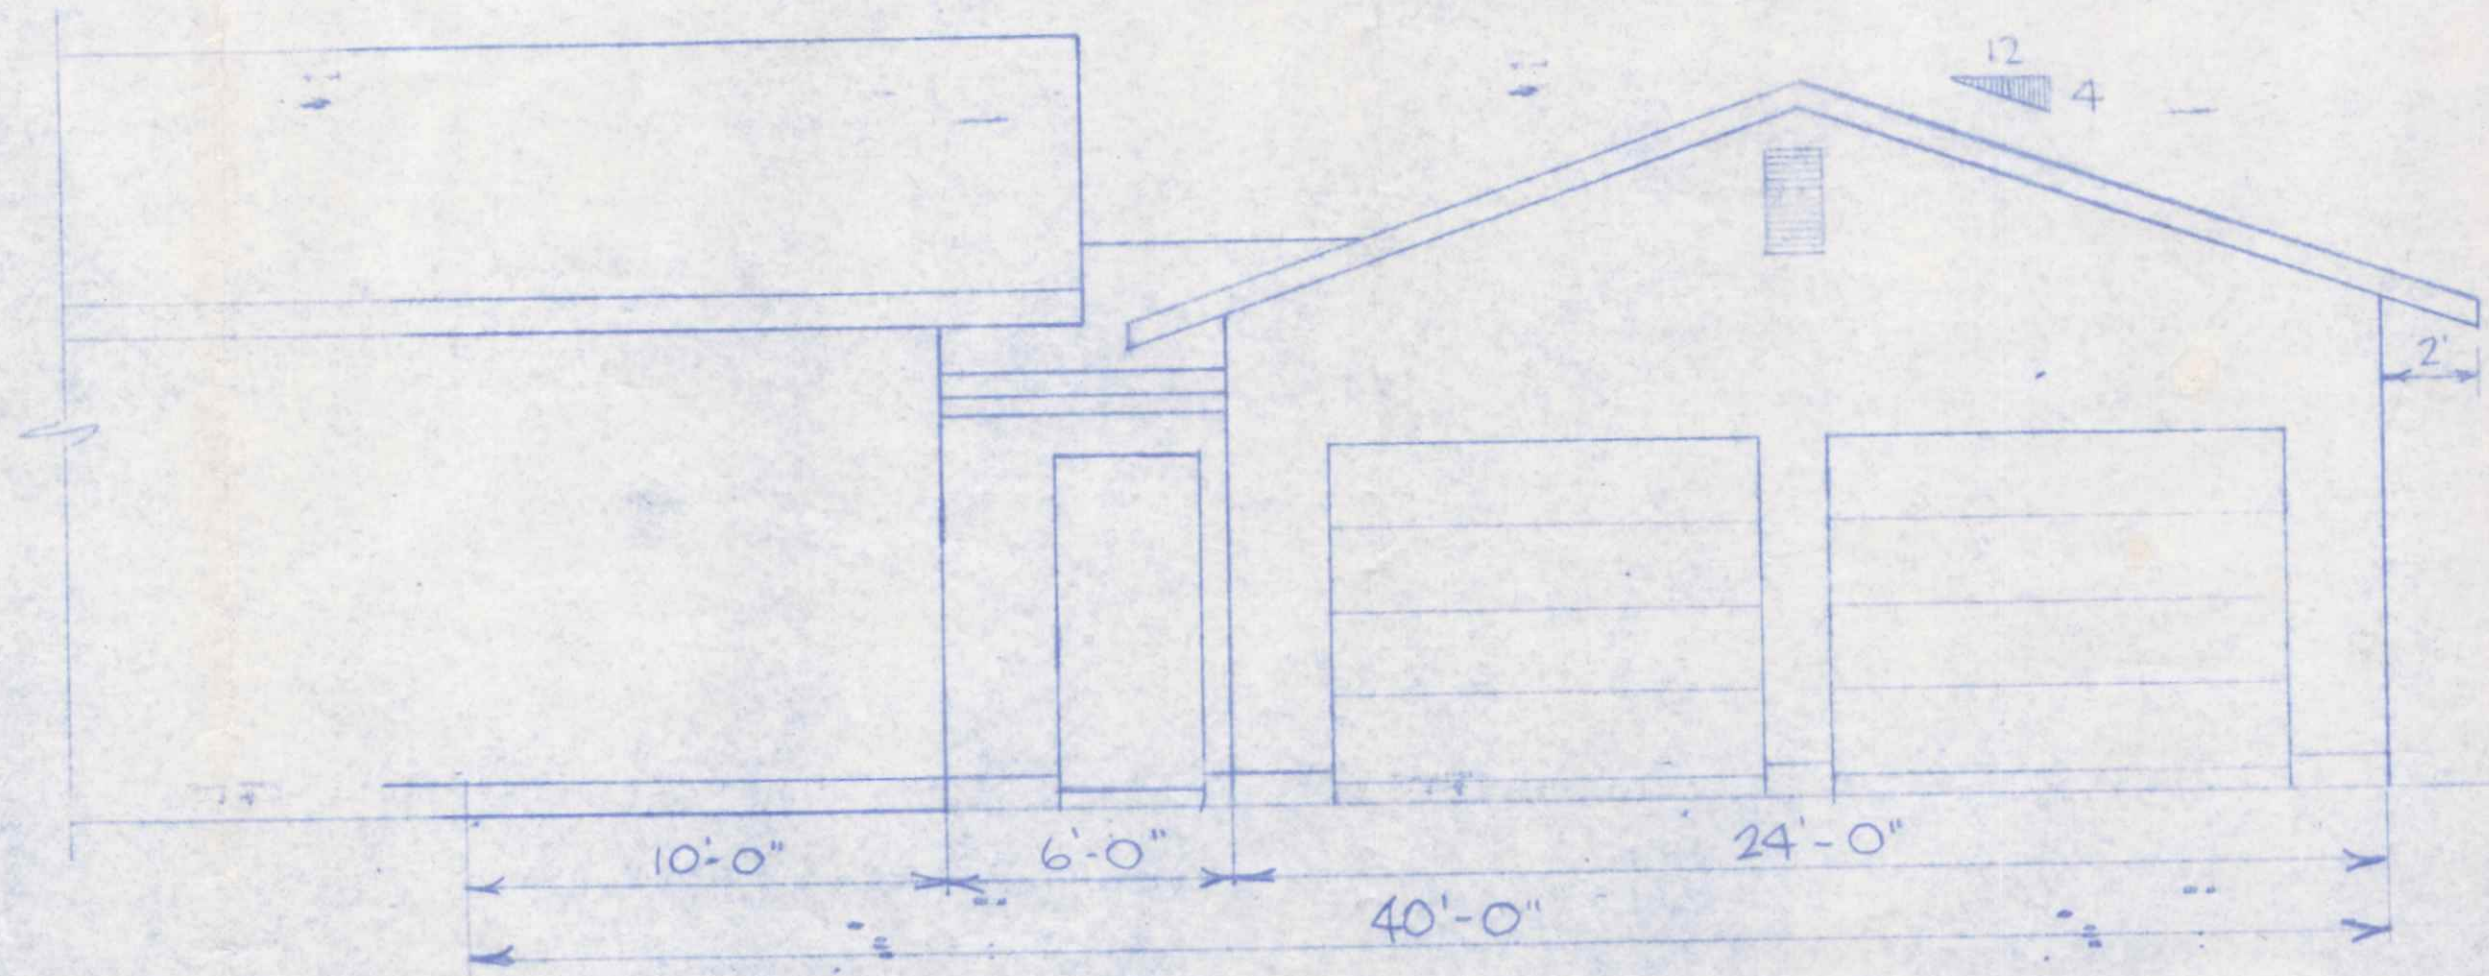

REBEAU ADDITION'S	
MR. & MRS. ENCIL REBEAU 810 WESTMONT NAPOLEON, OHIO	1

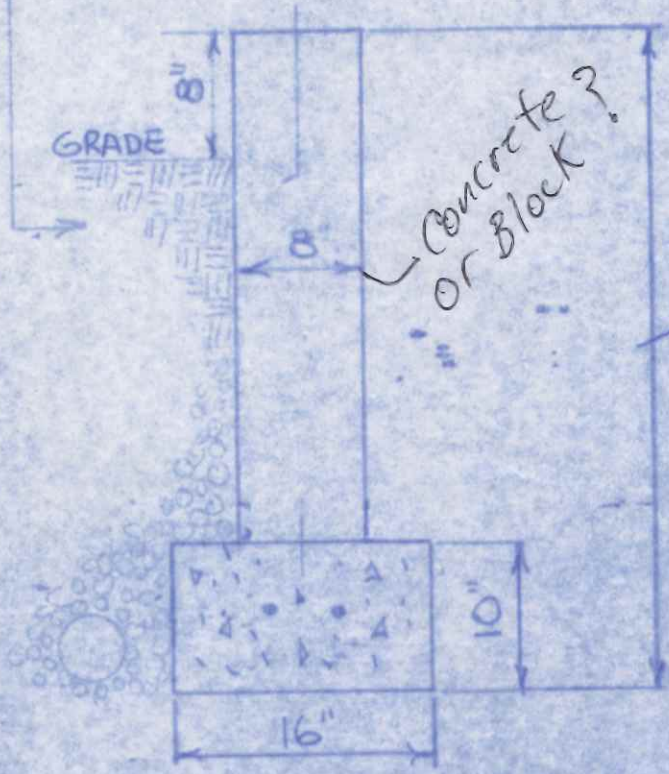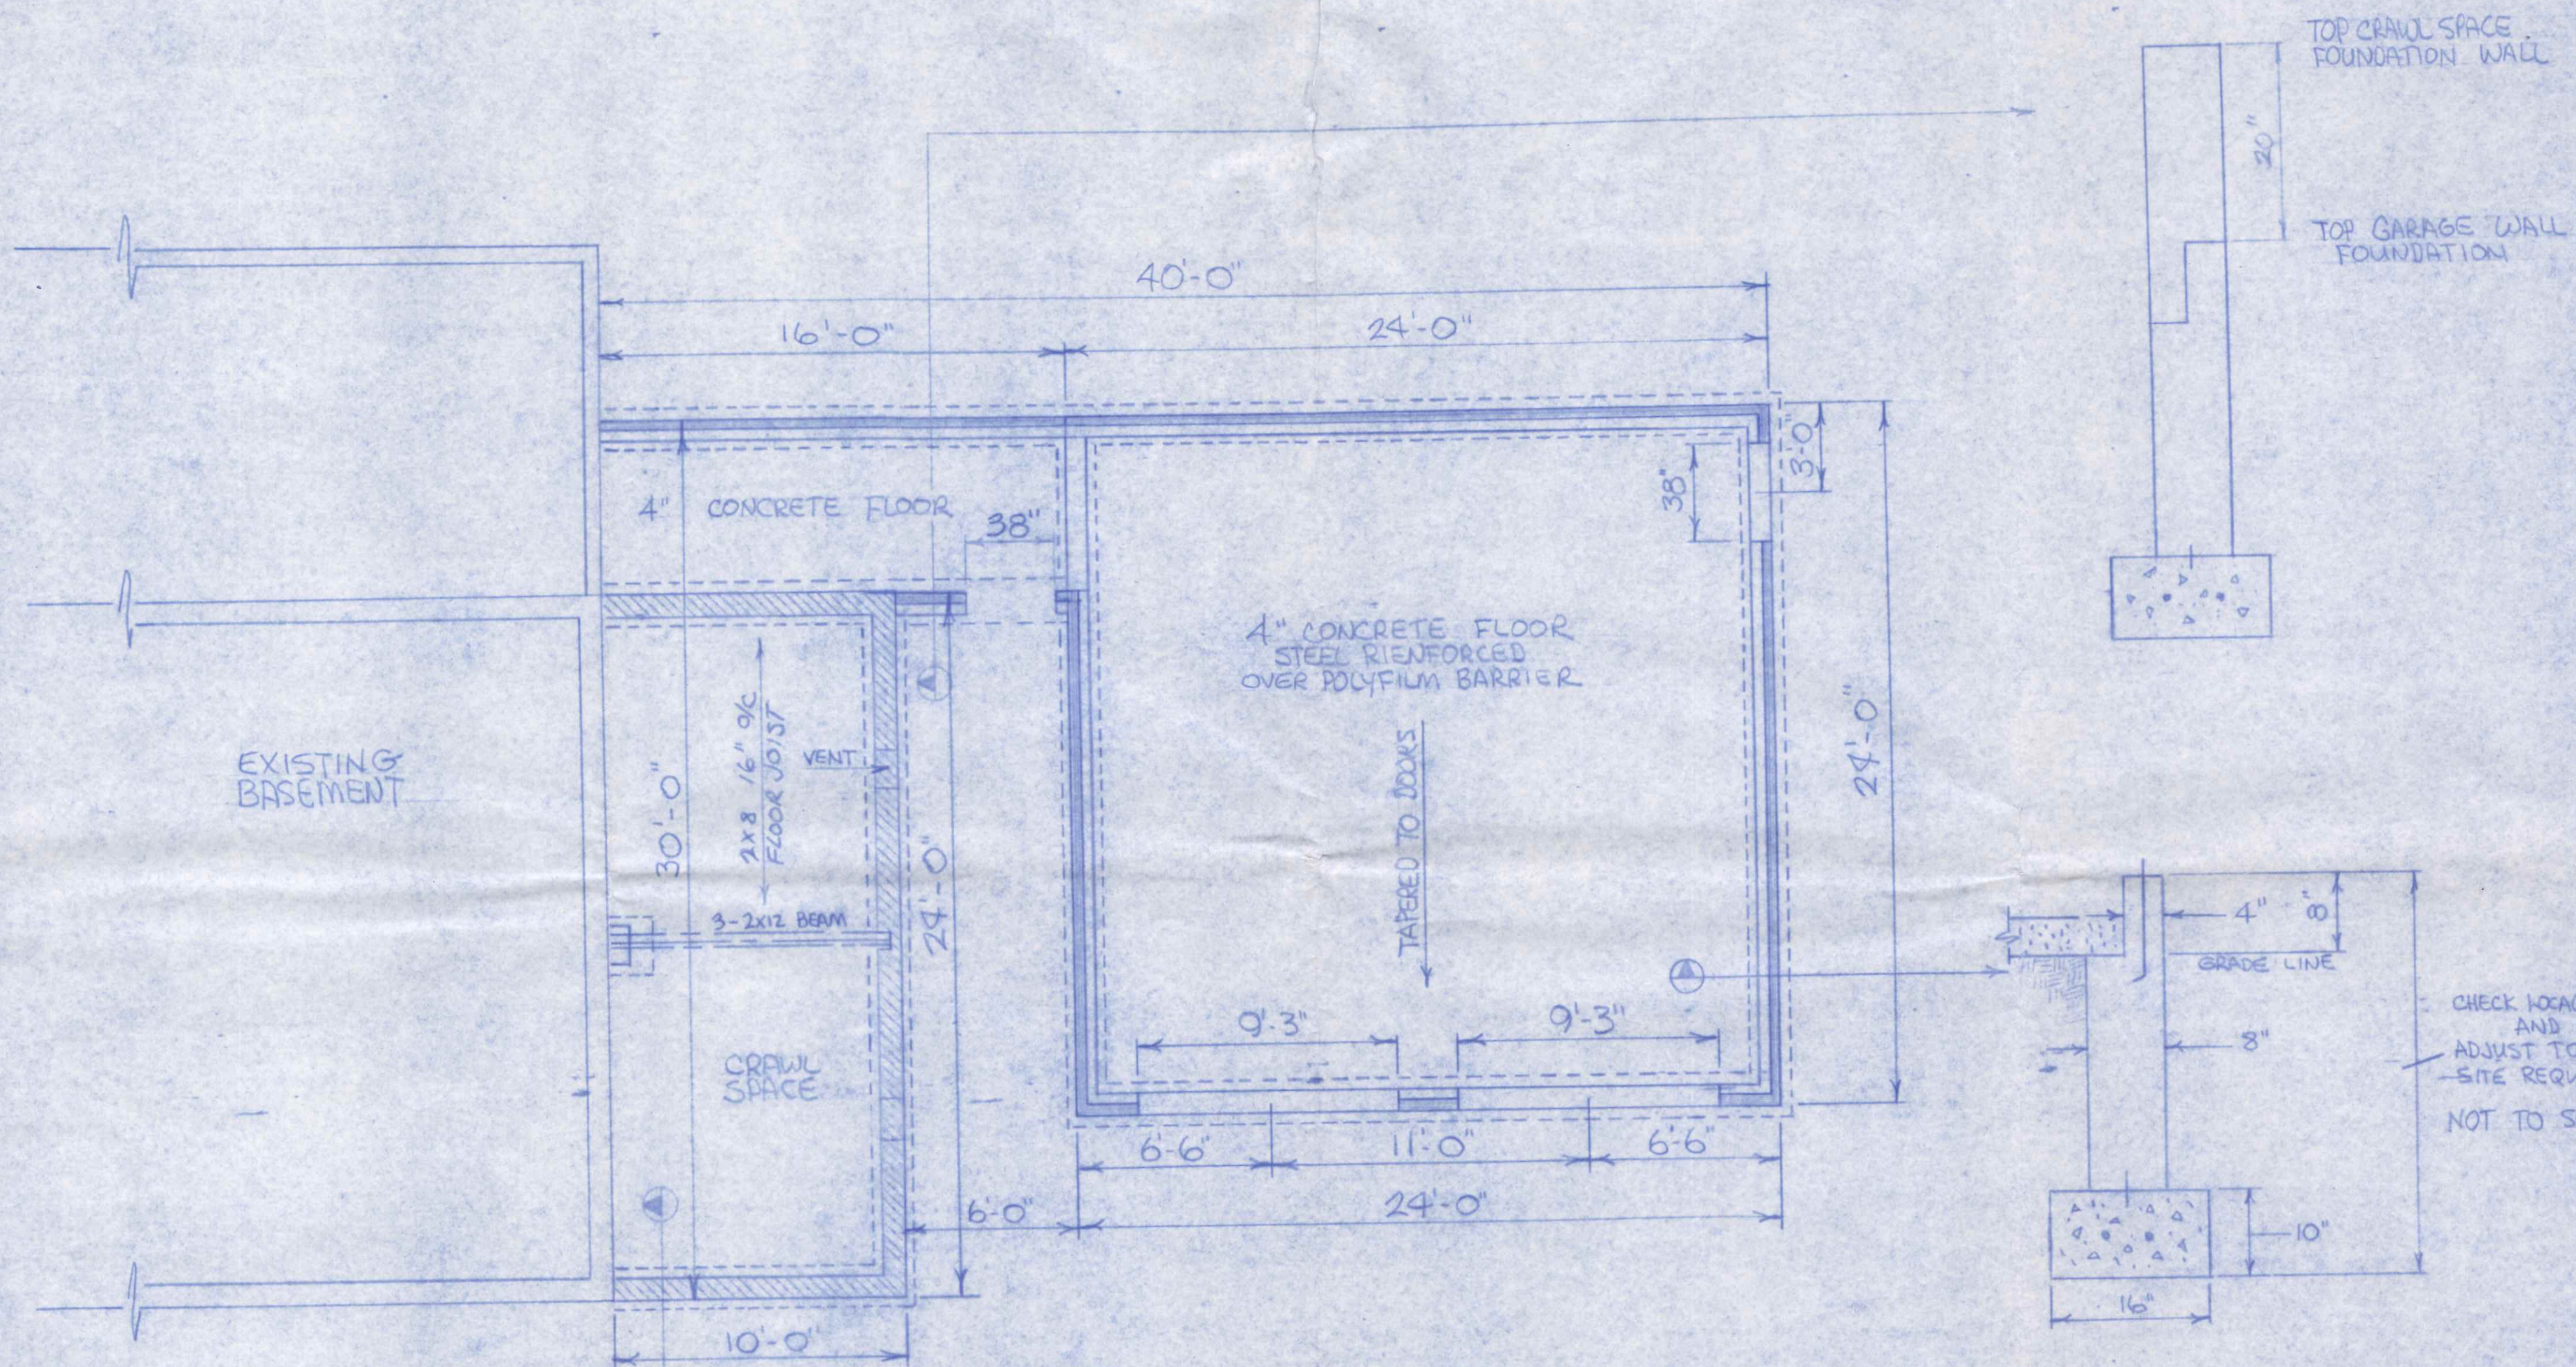

CHECK LOCAL CODES  
AND  
ADJUST TO JOB  
SITE REQUIREMENT  
NOT TO SCALE


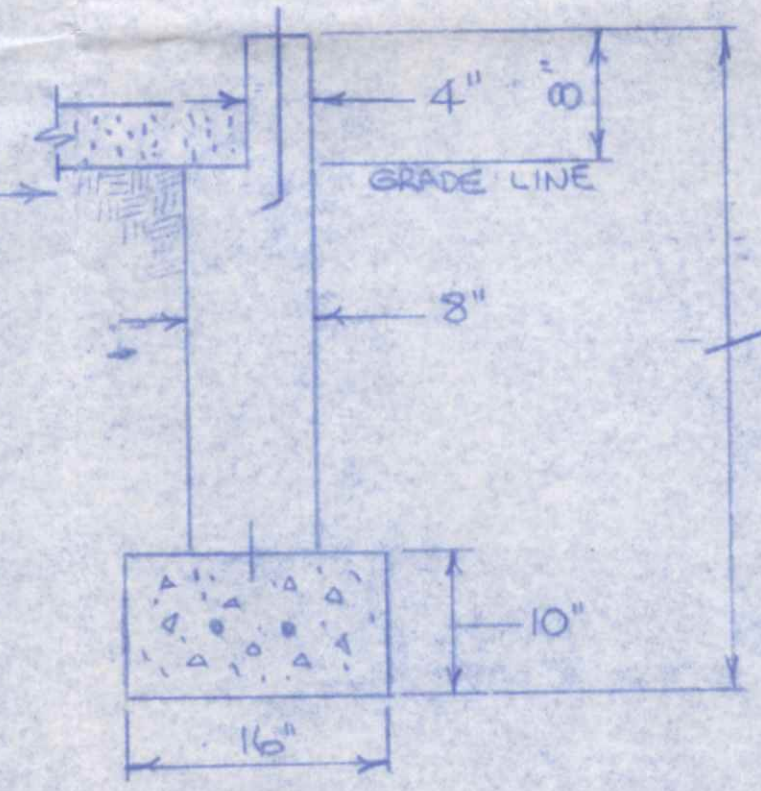


CHECK LOCAL CODES  
AND  
ADJUST TO JOB  
SITE REQUIREMENT  
NOT TO SCALE

NOTE: ALL MEASUREMENTS  
SHOWN ON THIS PLAN DRAWING  
ARE SUBJECT TO JOB SITE  
ADJUSTMENT AS REQUIRED.

FOUNDATION PLAN 1/4" = 1'-0"

2

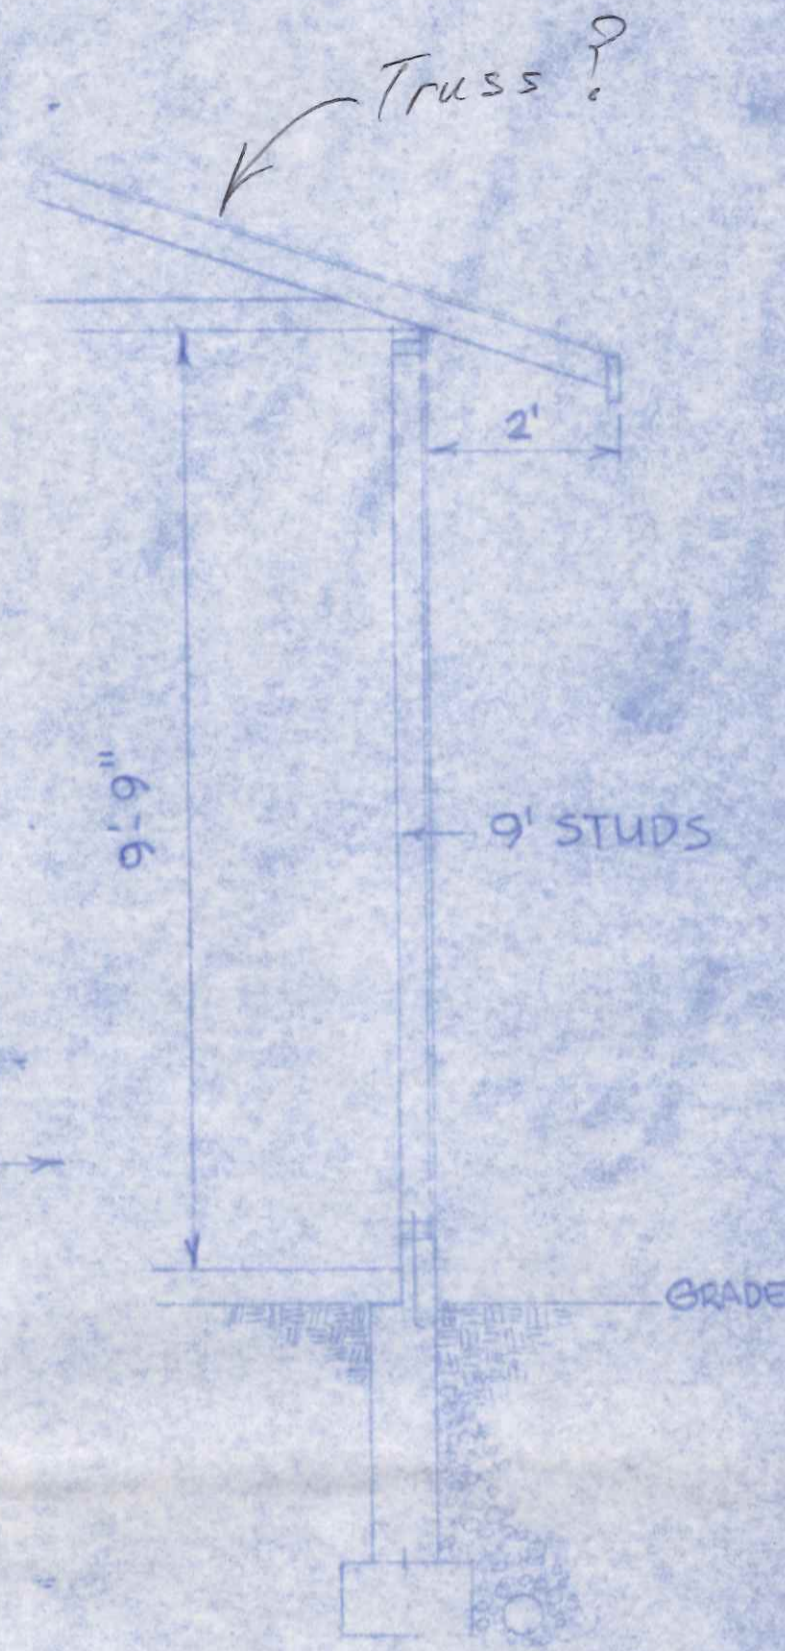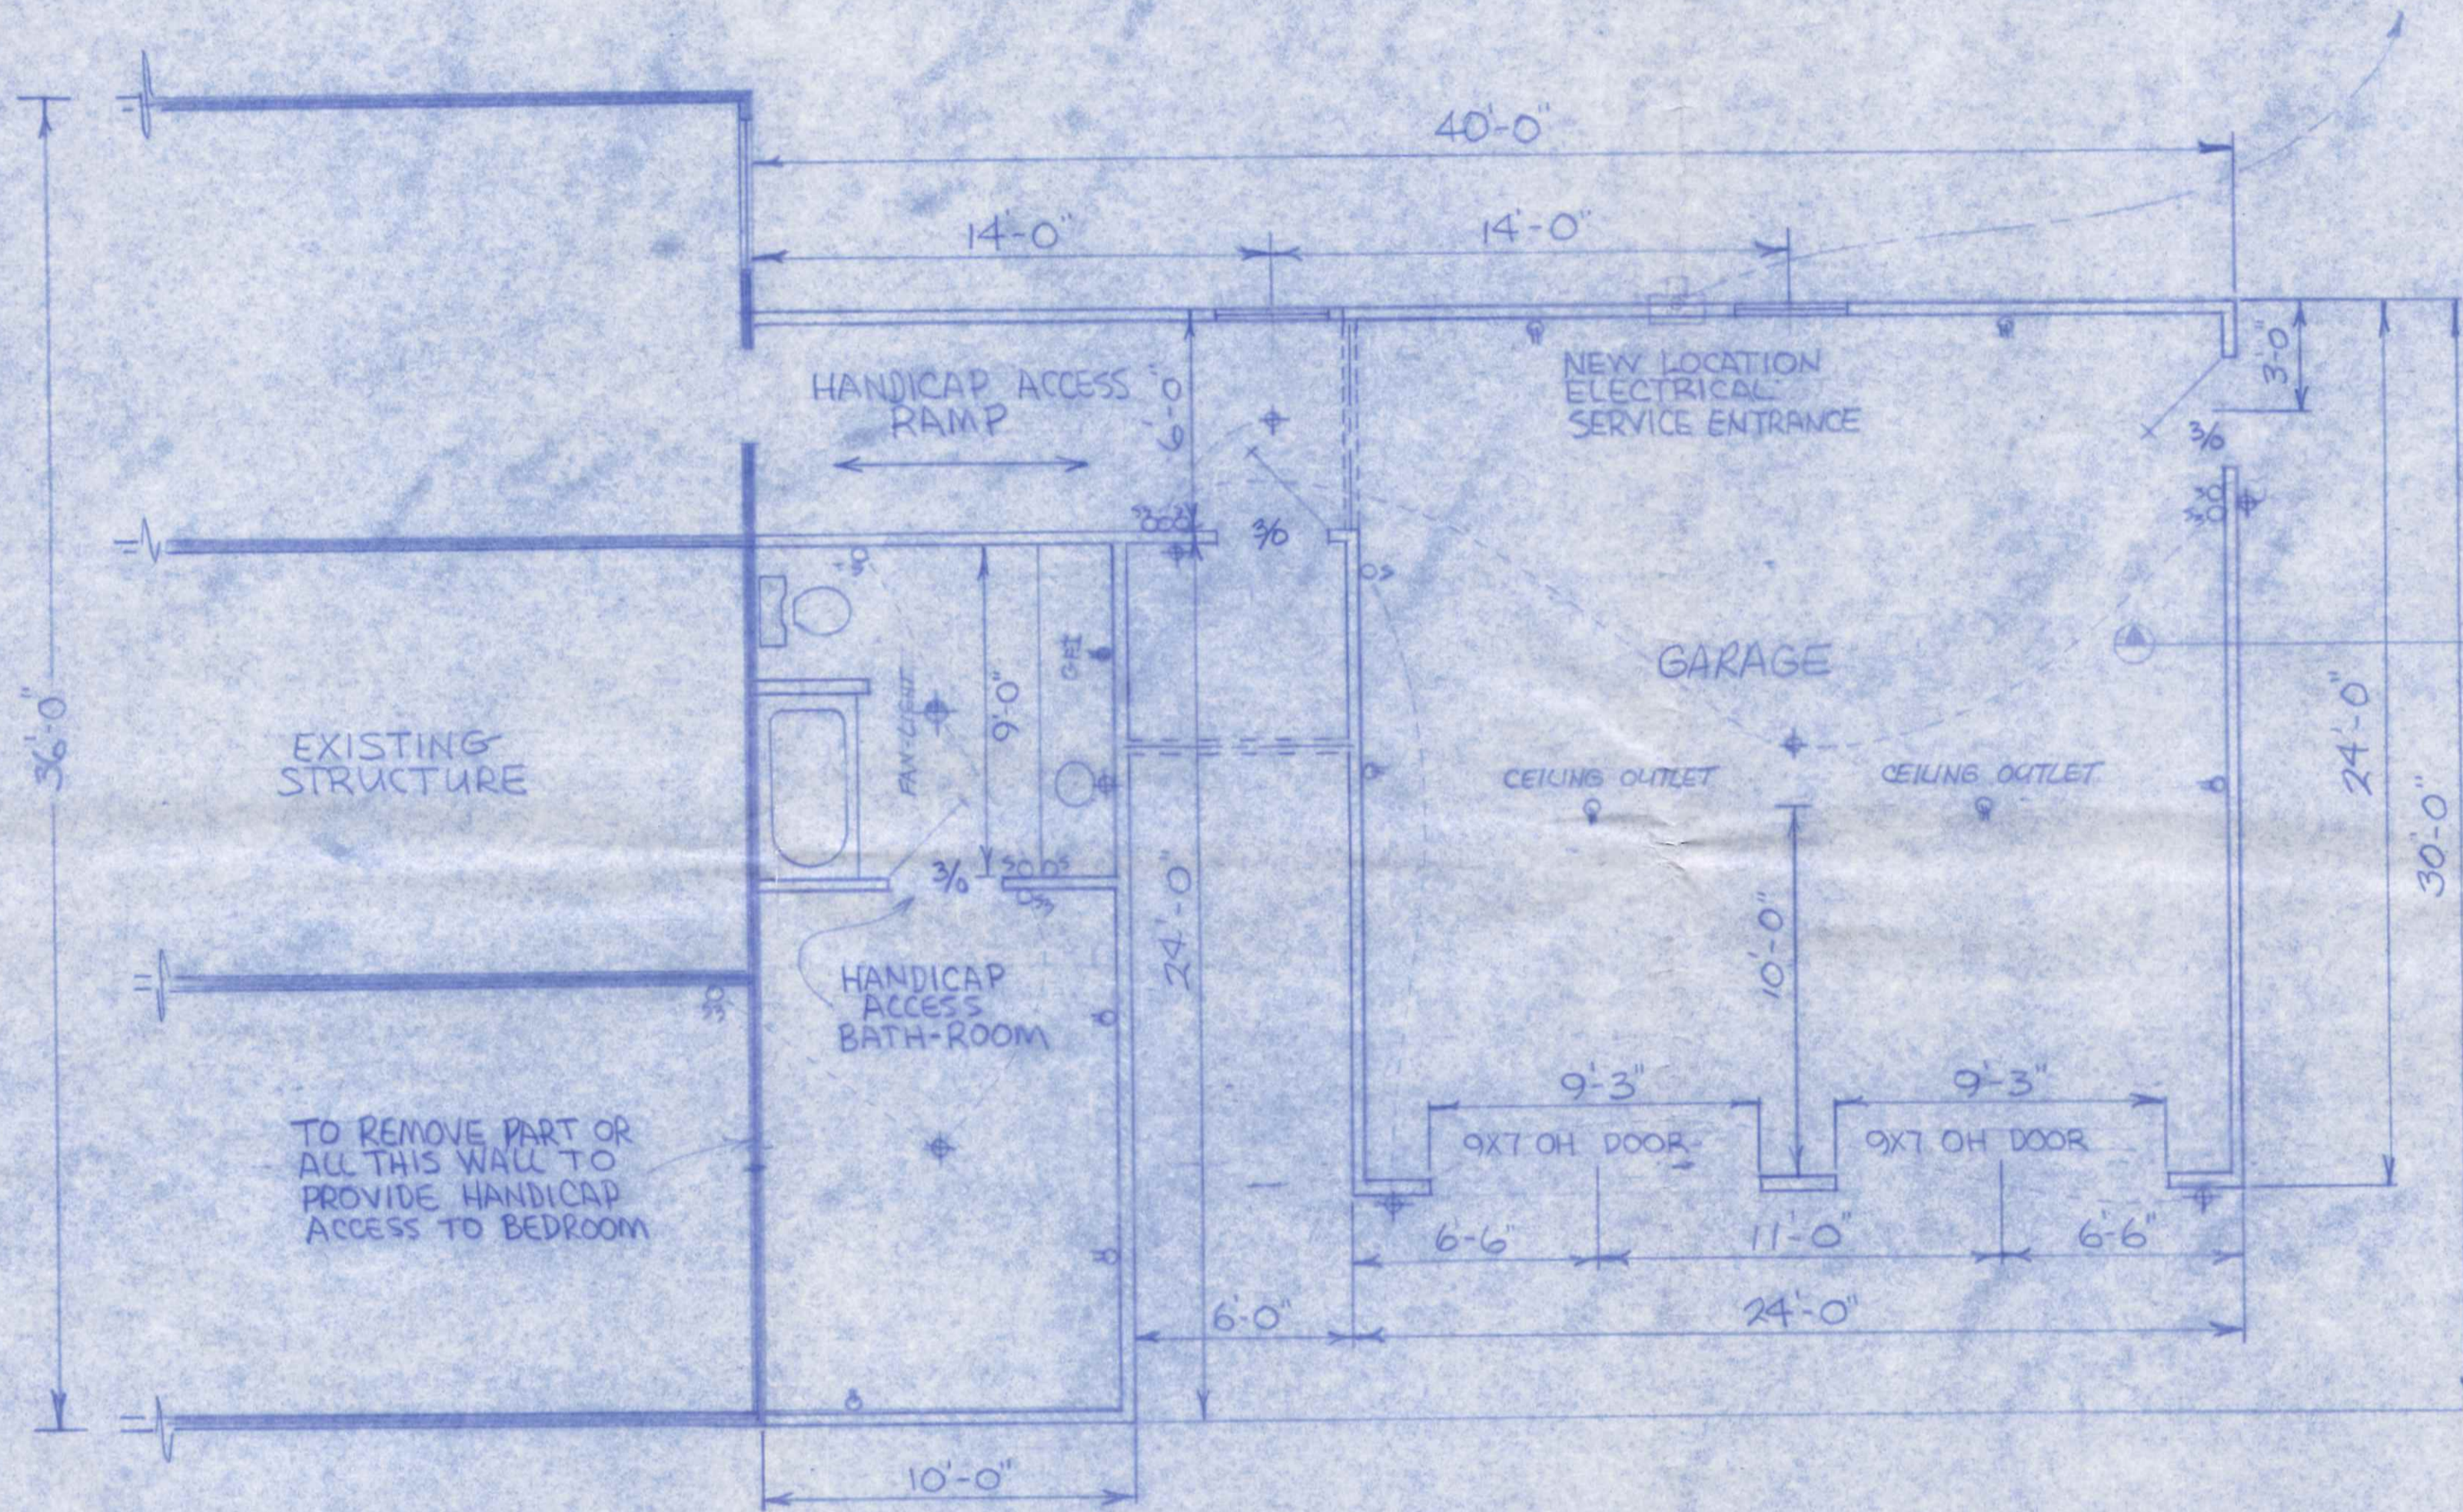

NOTE: ALL MEASUREMENTS SHOWN ON THIS PLAN DRAWING ARE SUBJECT TO JOB SITE ADJUSTMENTS AS REQUIRED.

FLOOR PLAN 1/4"=1'-0"	
	3

Ron Rausch