




LEFT SIDE ELEV.

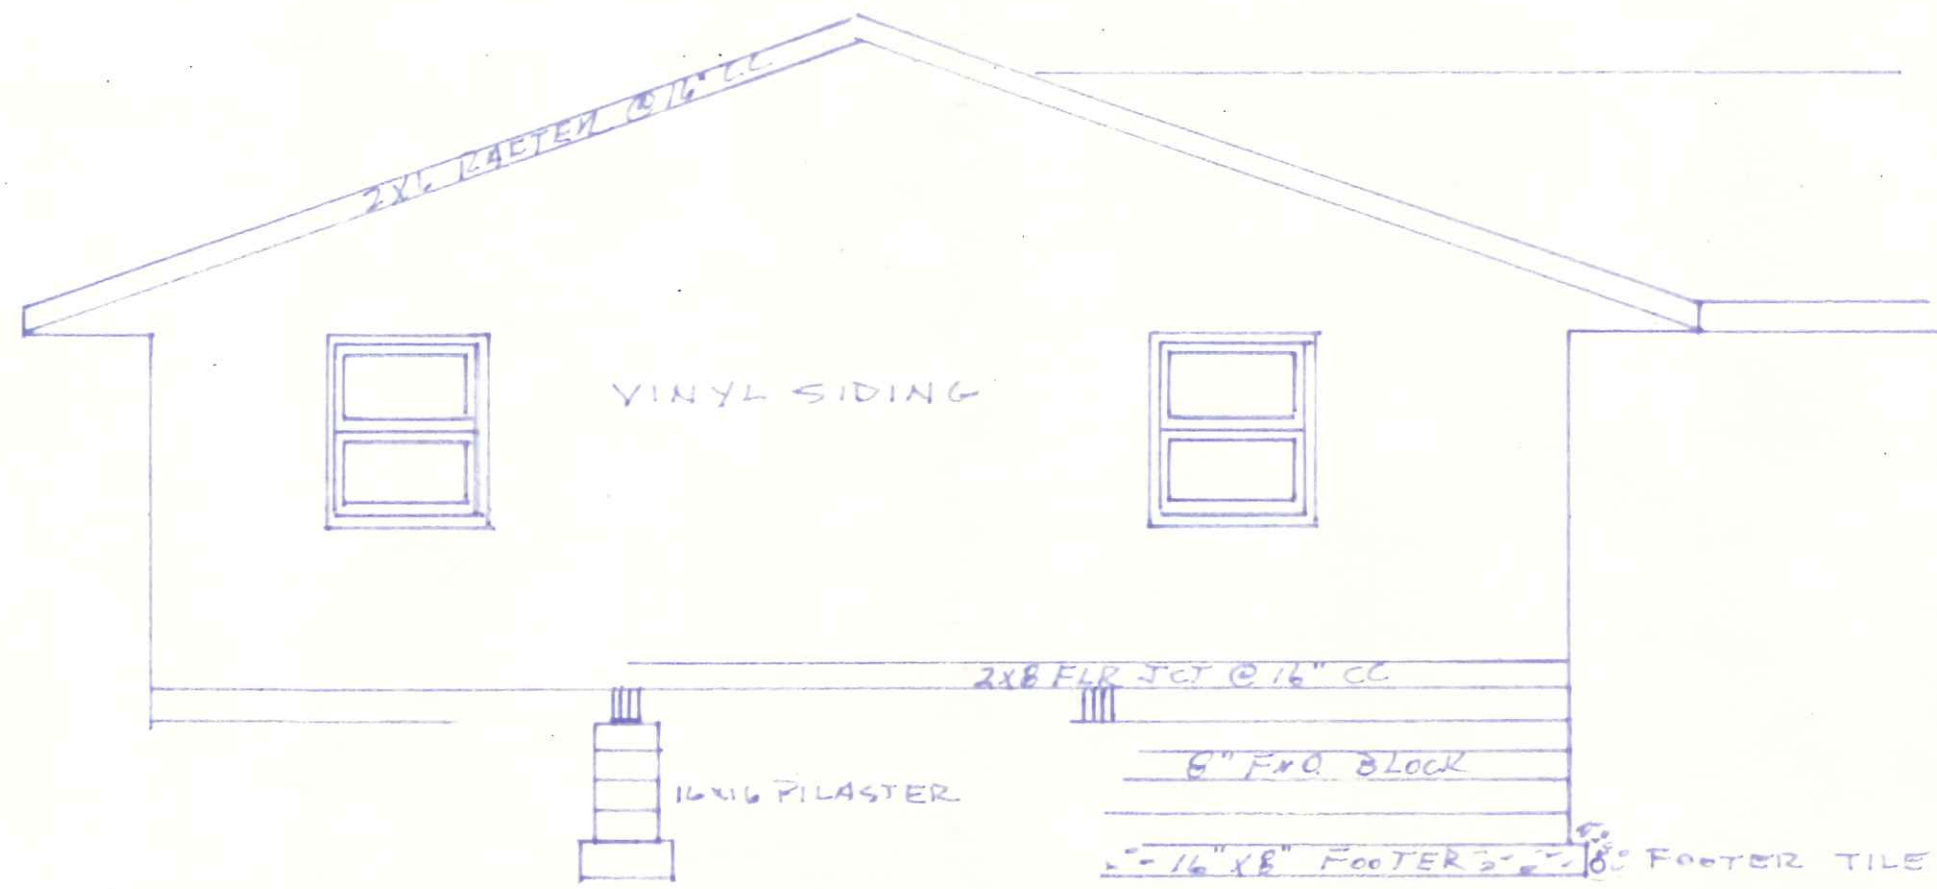


REAR ELEV.

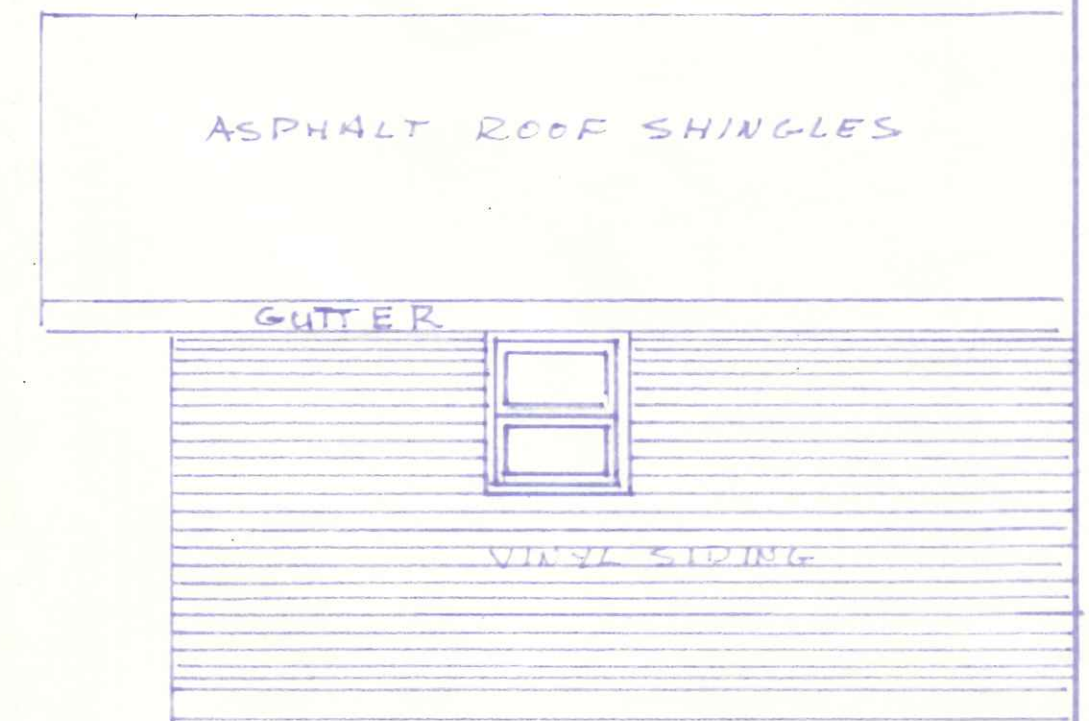

RIGHT SIDE ELEV.

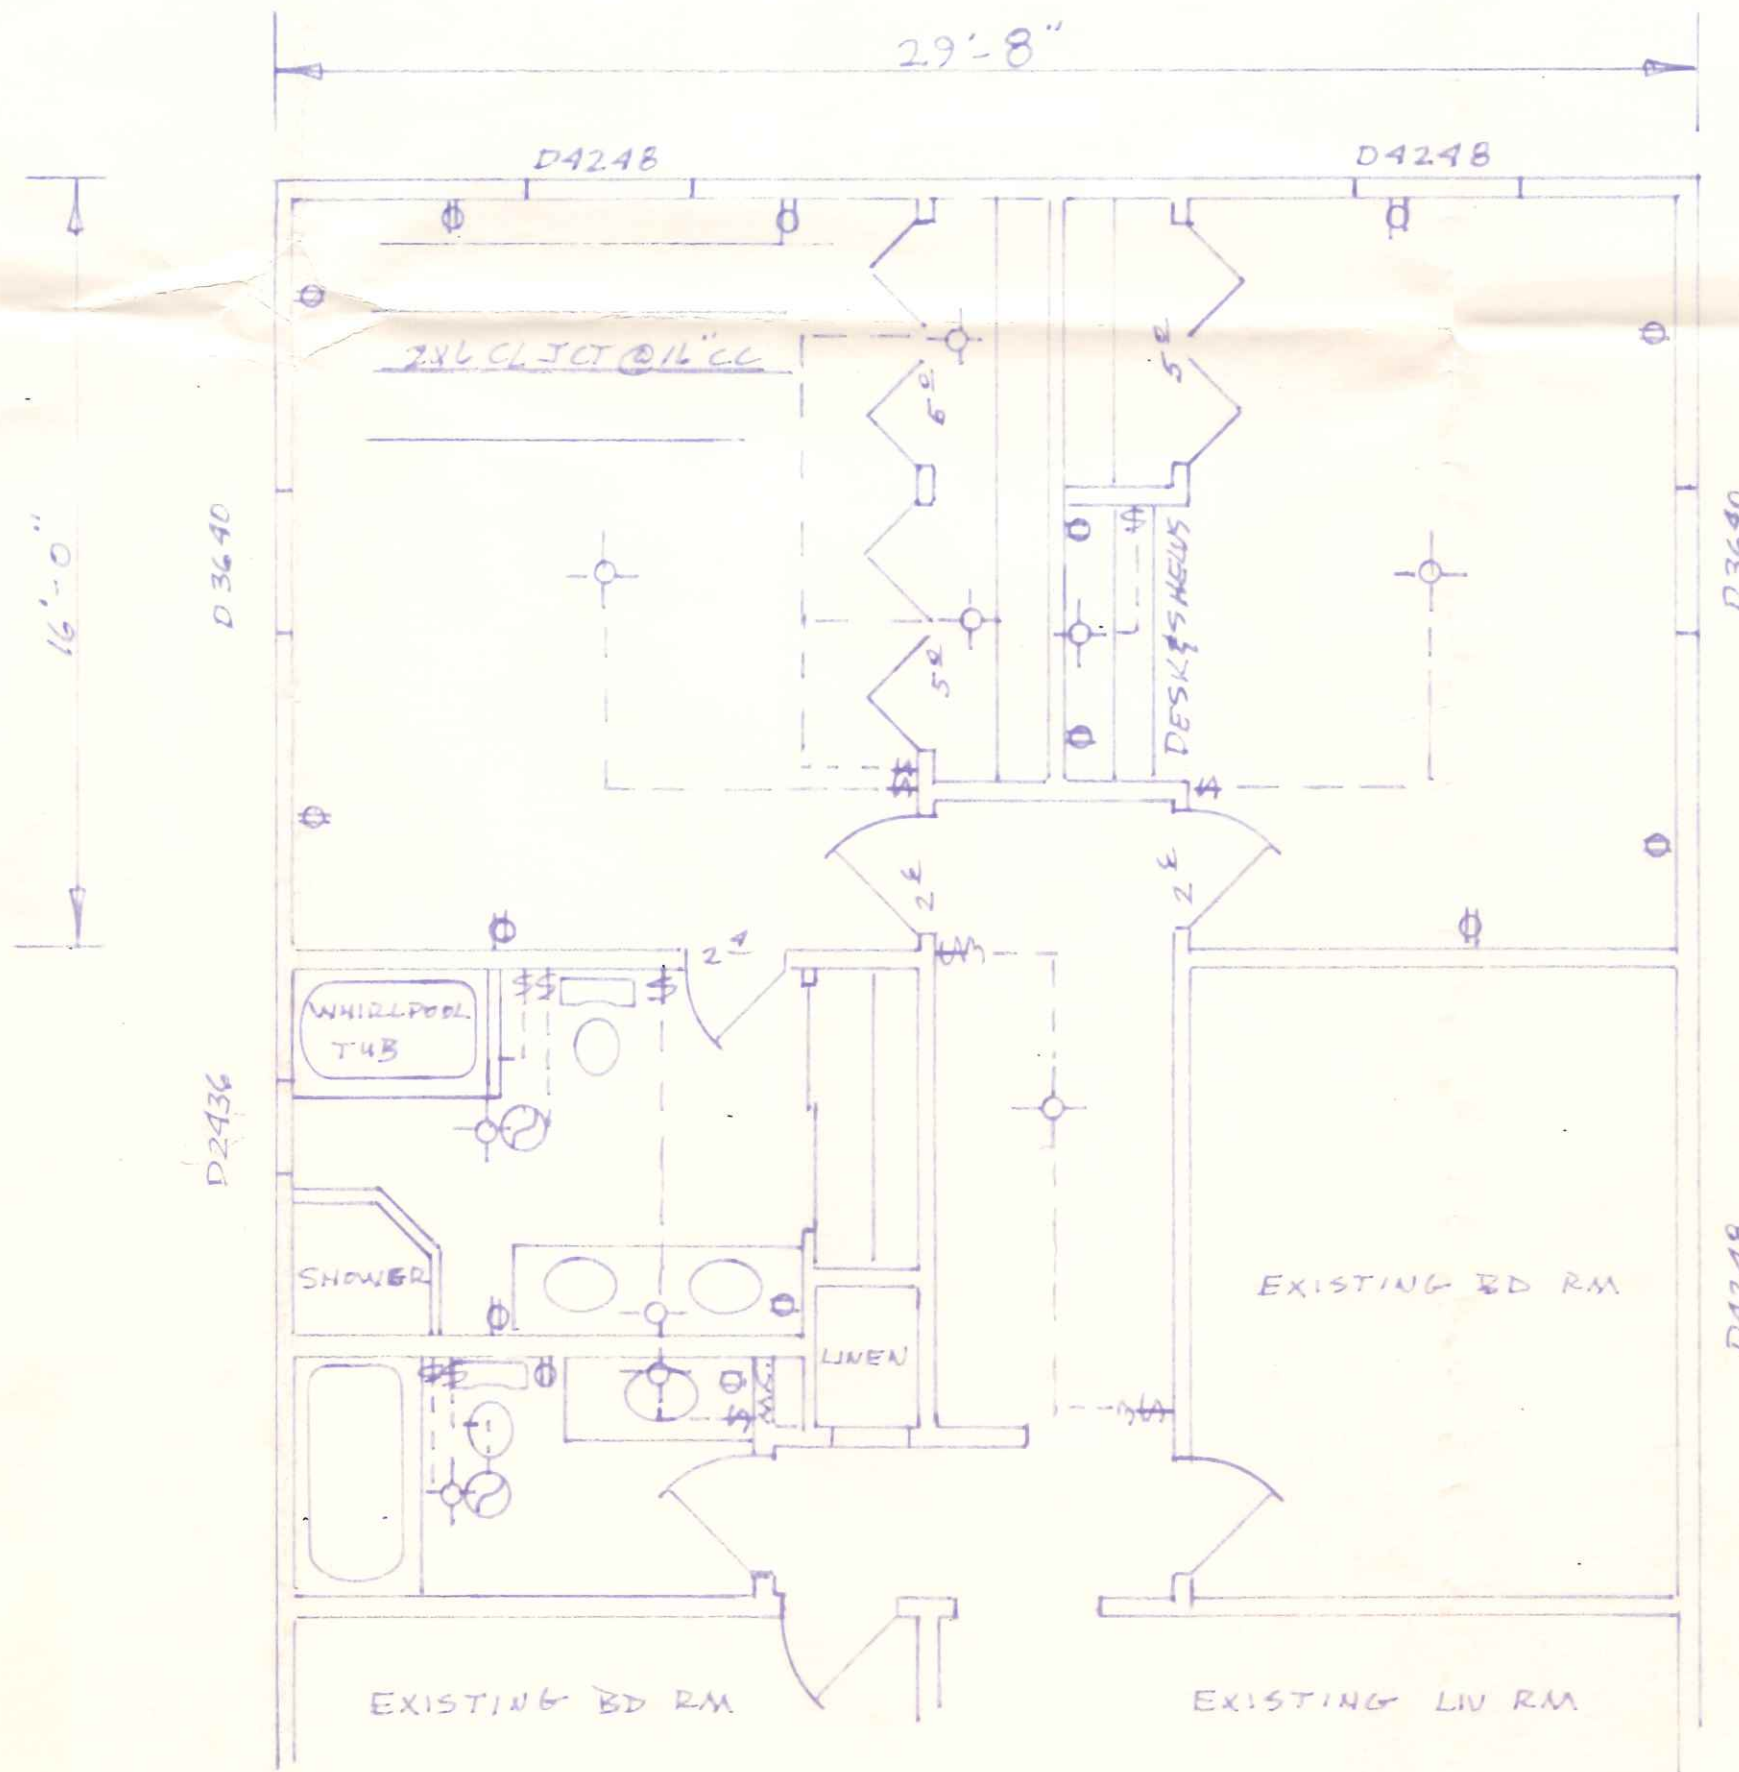

FLOOR PLAN

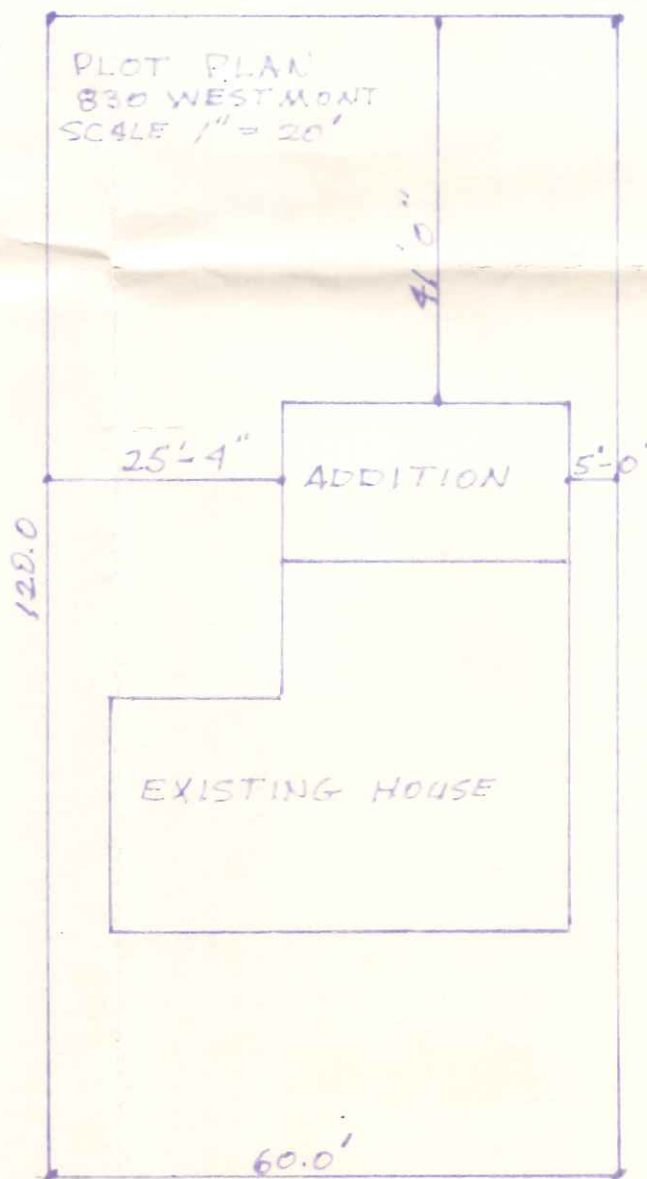

830 WESTMONT **APPROVED**

APR 11 1991

MR & MRS ED CLAUSING		
SCALE: 1/4" = 1' 0"	APPROVED BY: <i>Christ M. Damman</i>	DRAWN BY: A. G.
DATE: 4-2-91		REVISED:
ADDITION & RENOVATION		
GERMANN BUILDERS		DRAWING NUMBER: 1 OF 1