

DATE	BY	REVISIONS

NEW DIMENSIONS  
 DAIY QUEEN  
 CITY OF NAPOLEON, OHIO  
 PROPOSED RESTAURANT  
 PROPOSED UTILITIES, SITE GRADES & DETAILS

DESIGN ENGINEER  
 DRAFTING  
 DESIGN  
 CONSTRUCTION & PLANNING ASSISTANCE




1445 SCOTT STREET, P.O. BOX 174  
 NAPOLEON, OHIO 43545  
 (419) 599-8839

LEGEND OF UTILITIES


EXISTING	PROPOSED
8" SANITARY SEWER @ 0.4%	8" SANITARY SEWER @ 0.4%
8" WATERLINE	8" WATERLINE
GAS LINE	GAS LINE
12" Slim @ 0.34%	12" STORM @ 1.0%
Ex. ELECTRIC	U.G. ELECTRIC

EXISTING POINT ELEVATION & CONTOUR (ADD 600 TO ALL POINT ELEVATIONS)

POINT ELEVATION & DIRECTION OF SURFACE FLOW (ADD 600 TO ALL POINT ELEVATIONS)

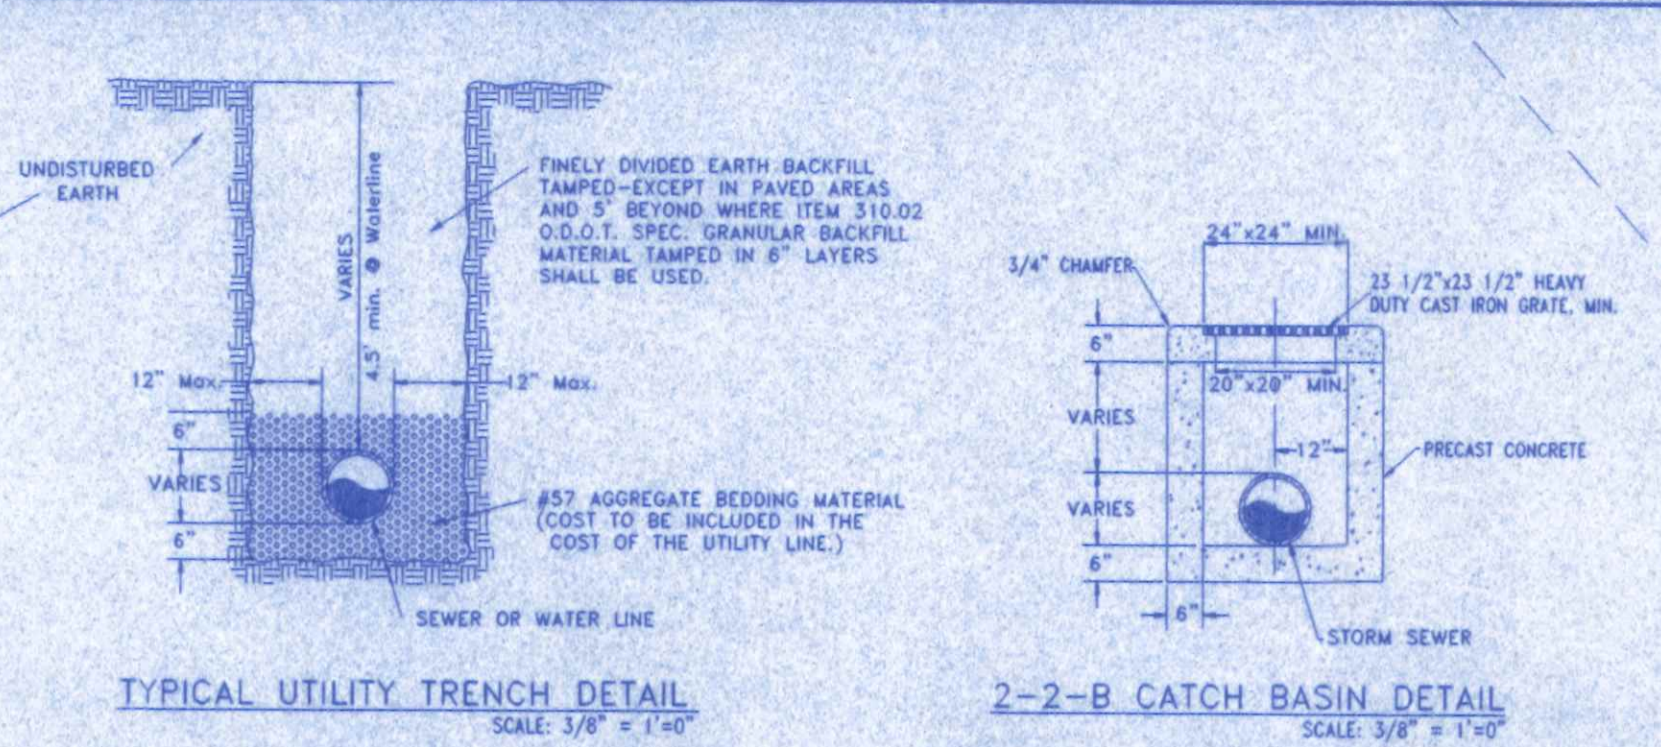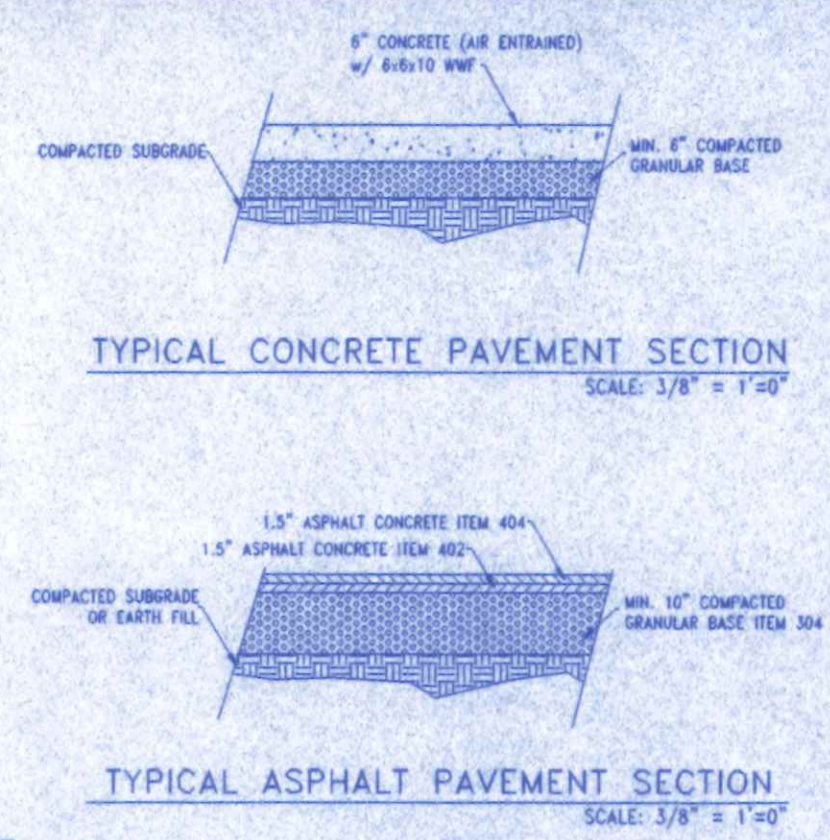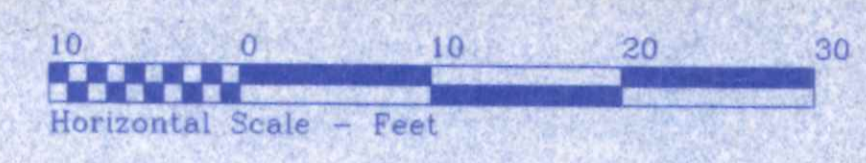

GENERAL NOTES:  
 1) ALL WORK AND MATERIAL SHALL BE IN ACCORDANCE WITH THE REQUIREMENTS OF THE CITY OF NAPOLEON.  
 2) SEE DAIRY QUEEN PLANS, SHEET T-1, FOR ADDITIONAL SITE DETAILS AND NOTES. SEE SITE PLAN SHEET S-1 FOR LOCATION OF SITE SIGNAGE, MENU BOARD & REMOTE SPEAKER, SITE LIGHTING, HANDRAILS & HANDICAPPED PARKING SPACES AND RAMPS.

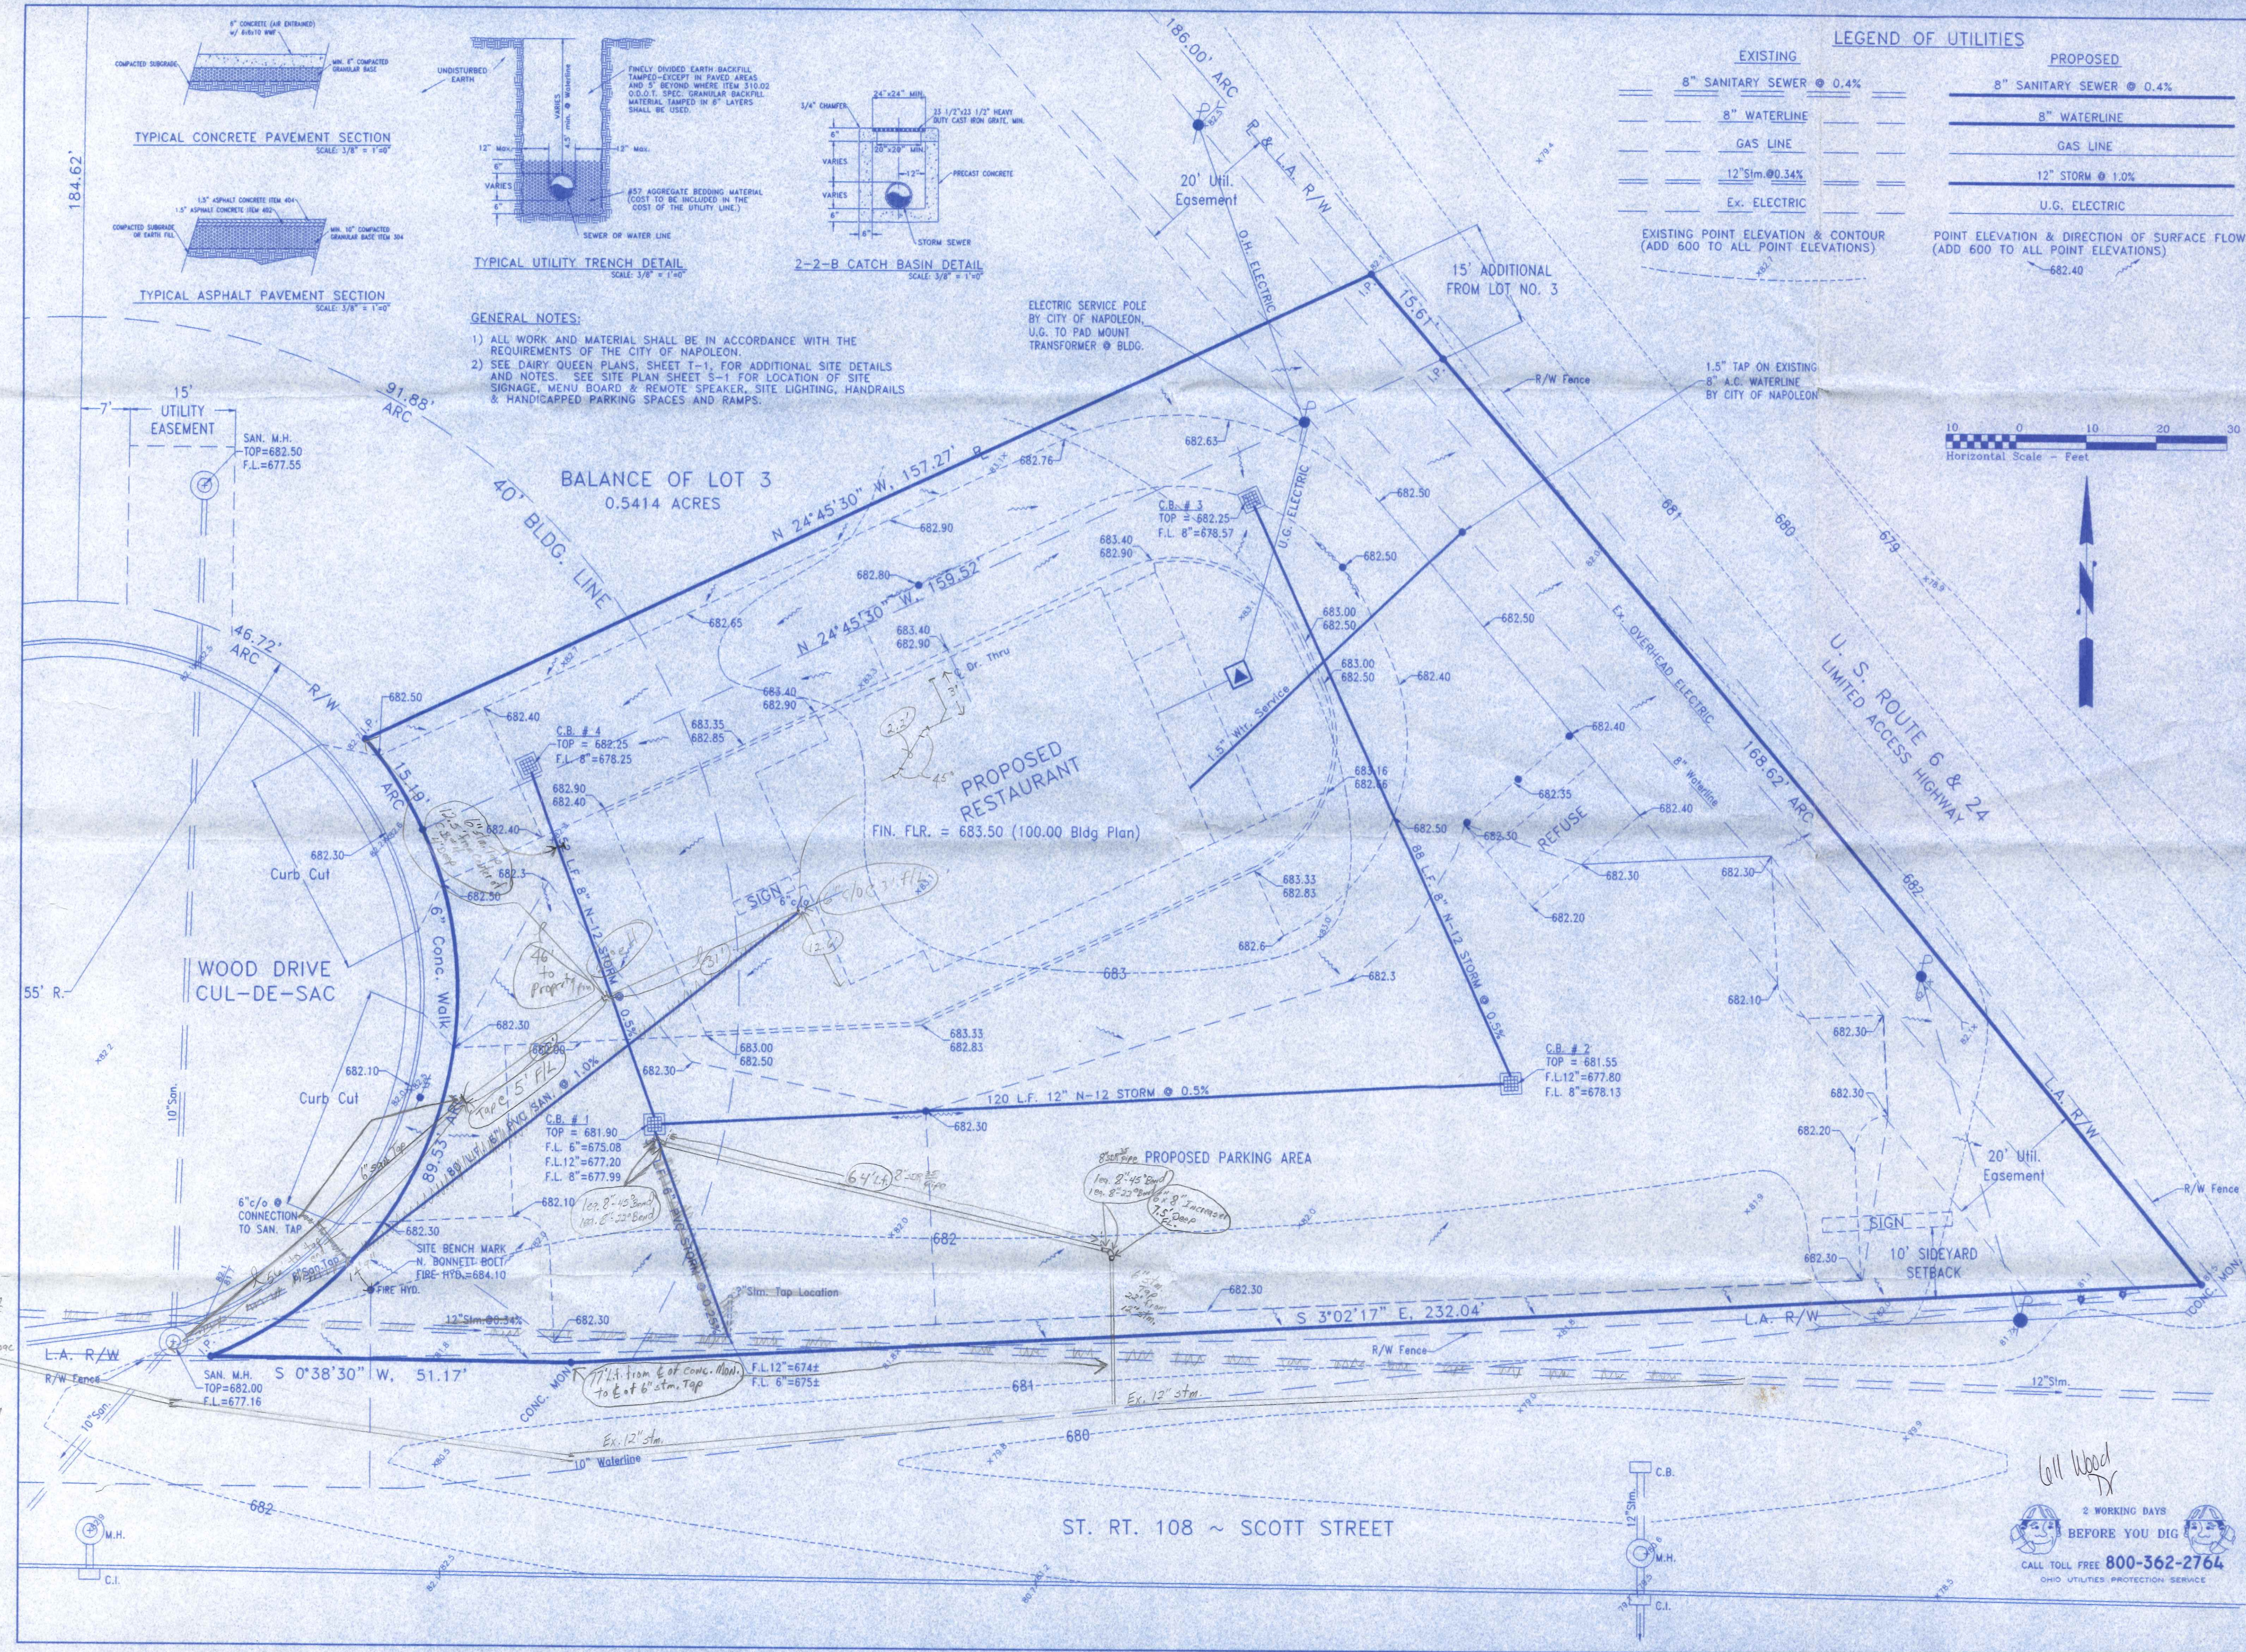

Call Wood TX  
 2 WORKING DAYS  
 BEFORE YOU DIG  
 CALL TOLL FREE 800-362-2764  
 OHIO UTILITIES PROTECTION SERVICE

DRAWN BY: R.D.S.  
 DATE: JULY, 2000  
 HORIZ. SCALE: 1"=10'  
 VERT. SCALE: N/A