




FOUNDATION PLAN SCALE 1/4"=1'-0"

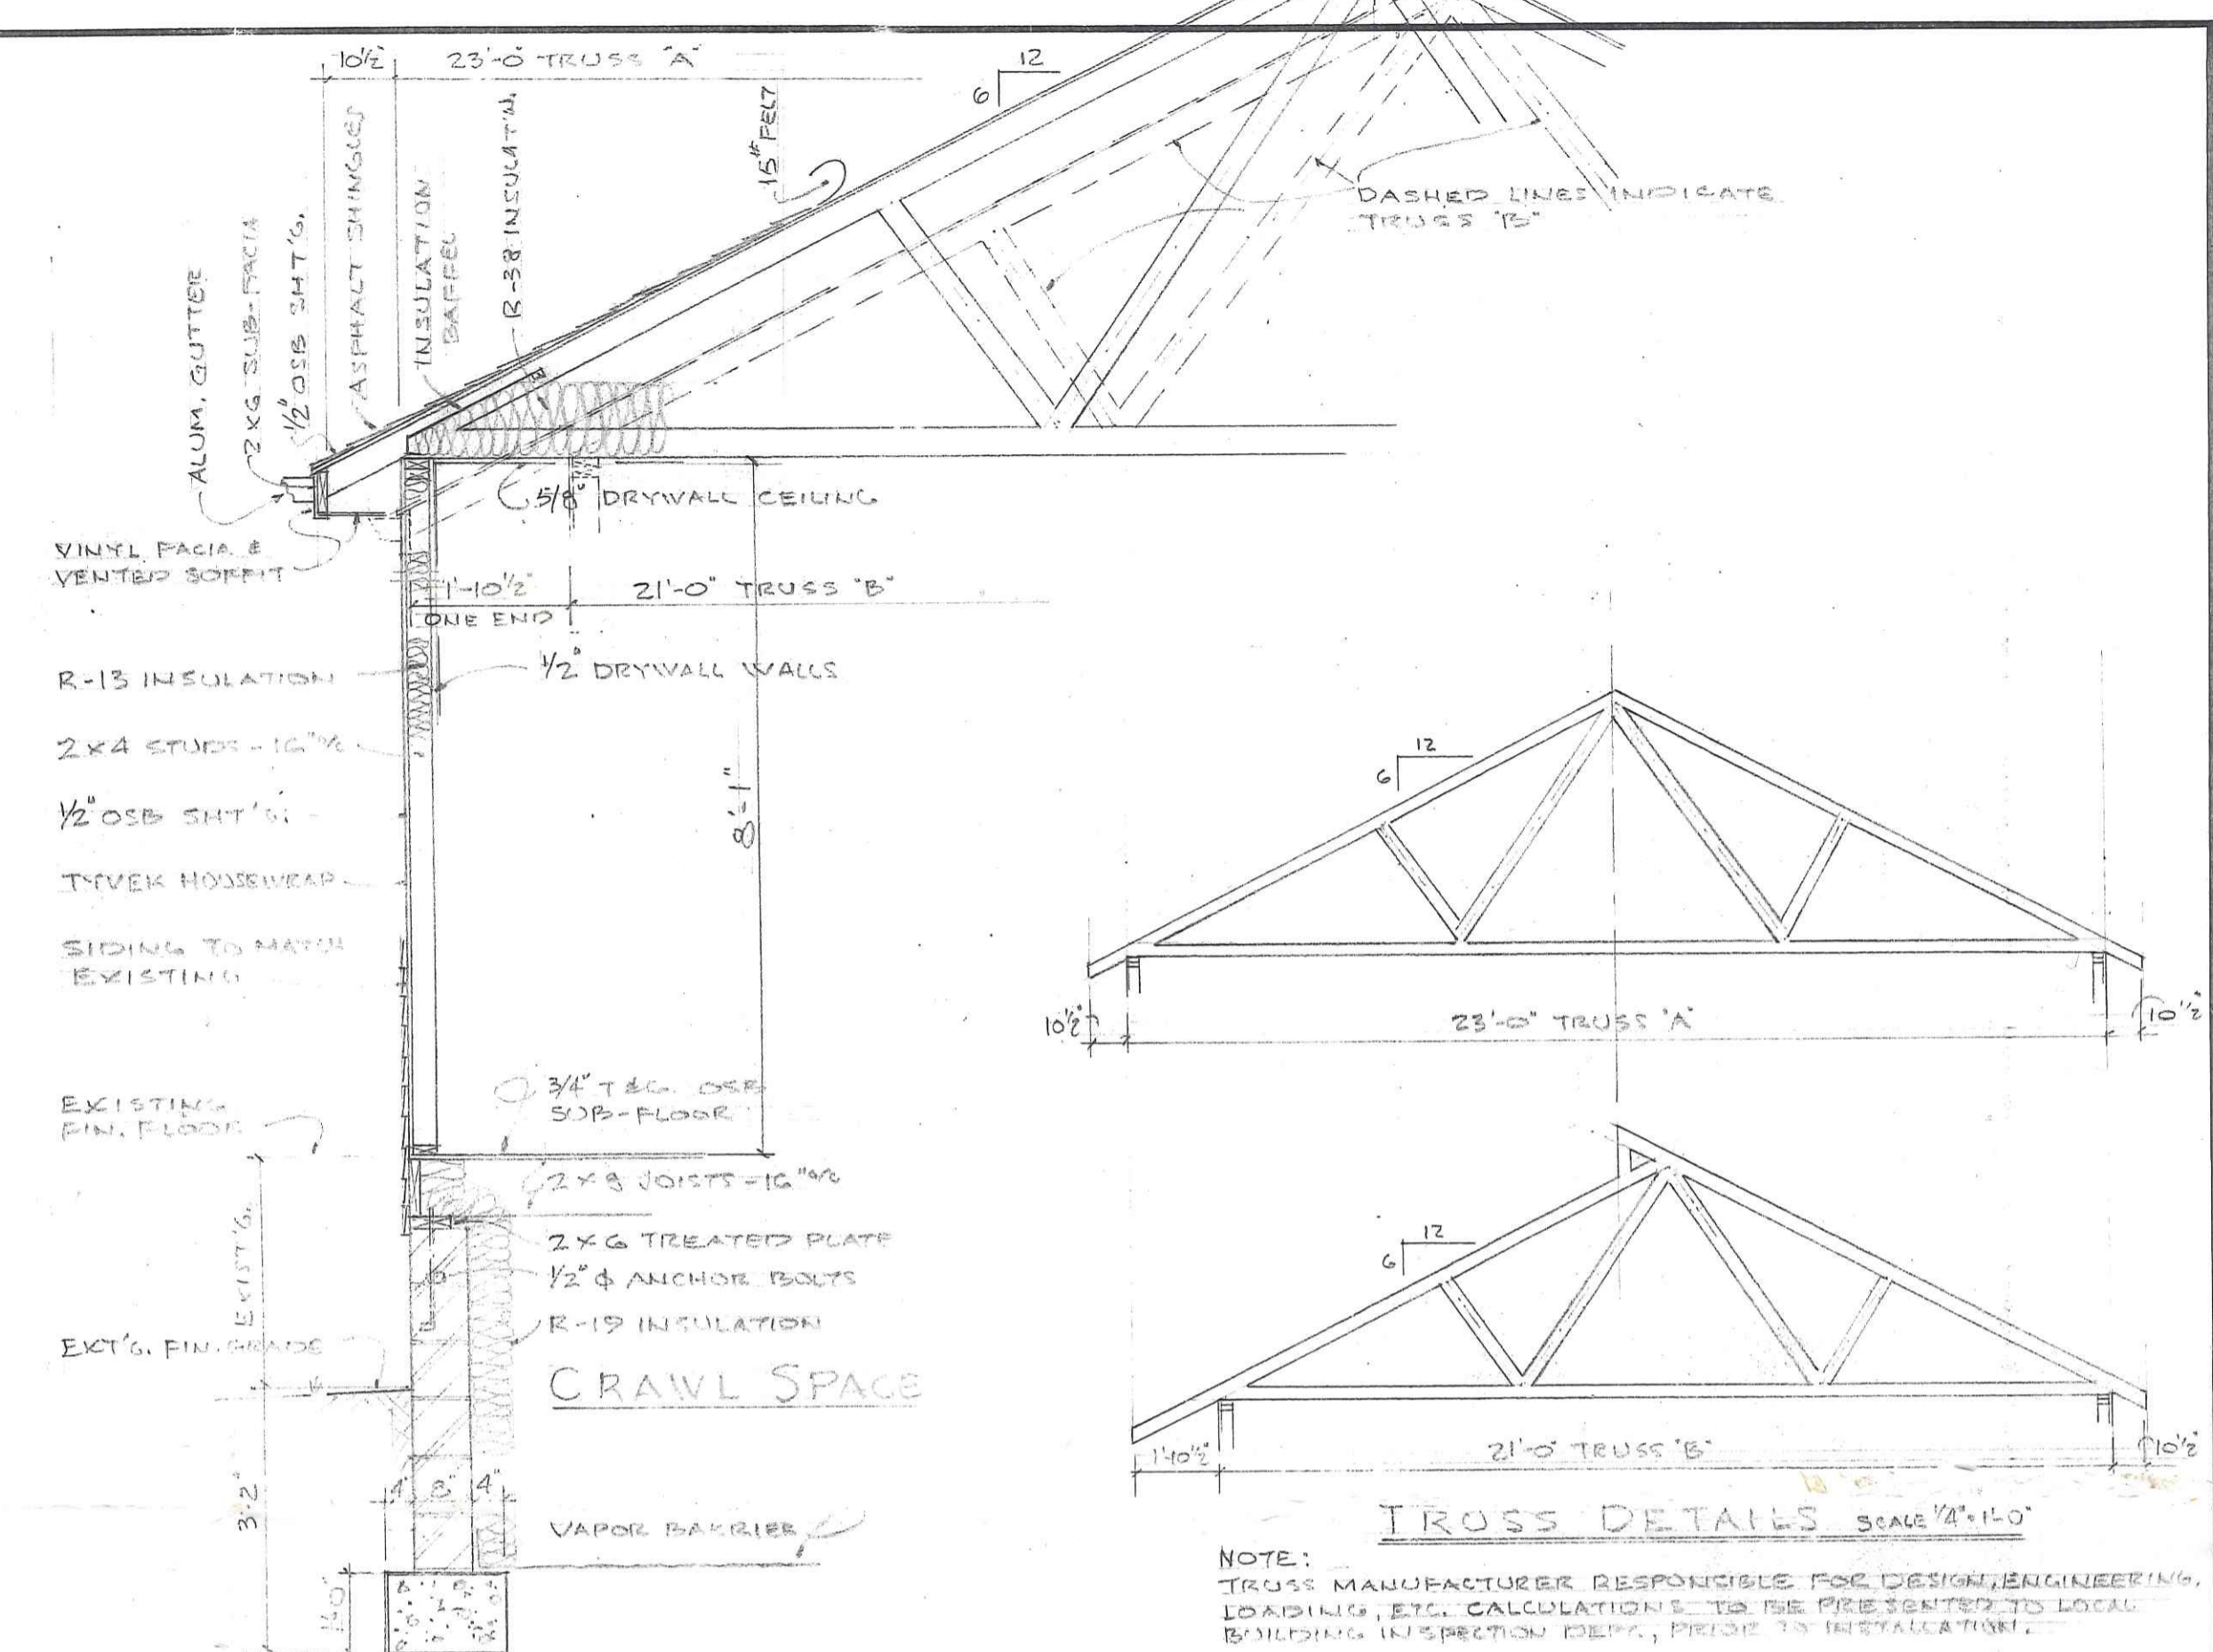

WALL SECTION SCALE 1/2"=1'-0"

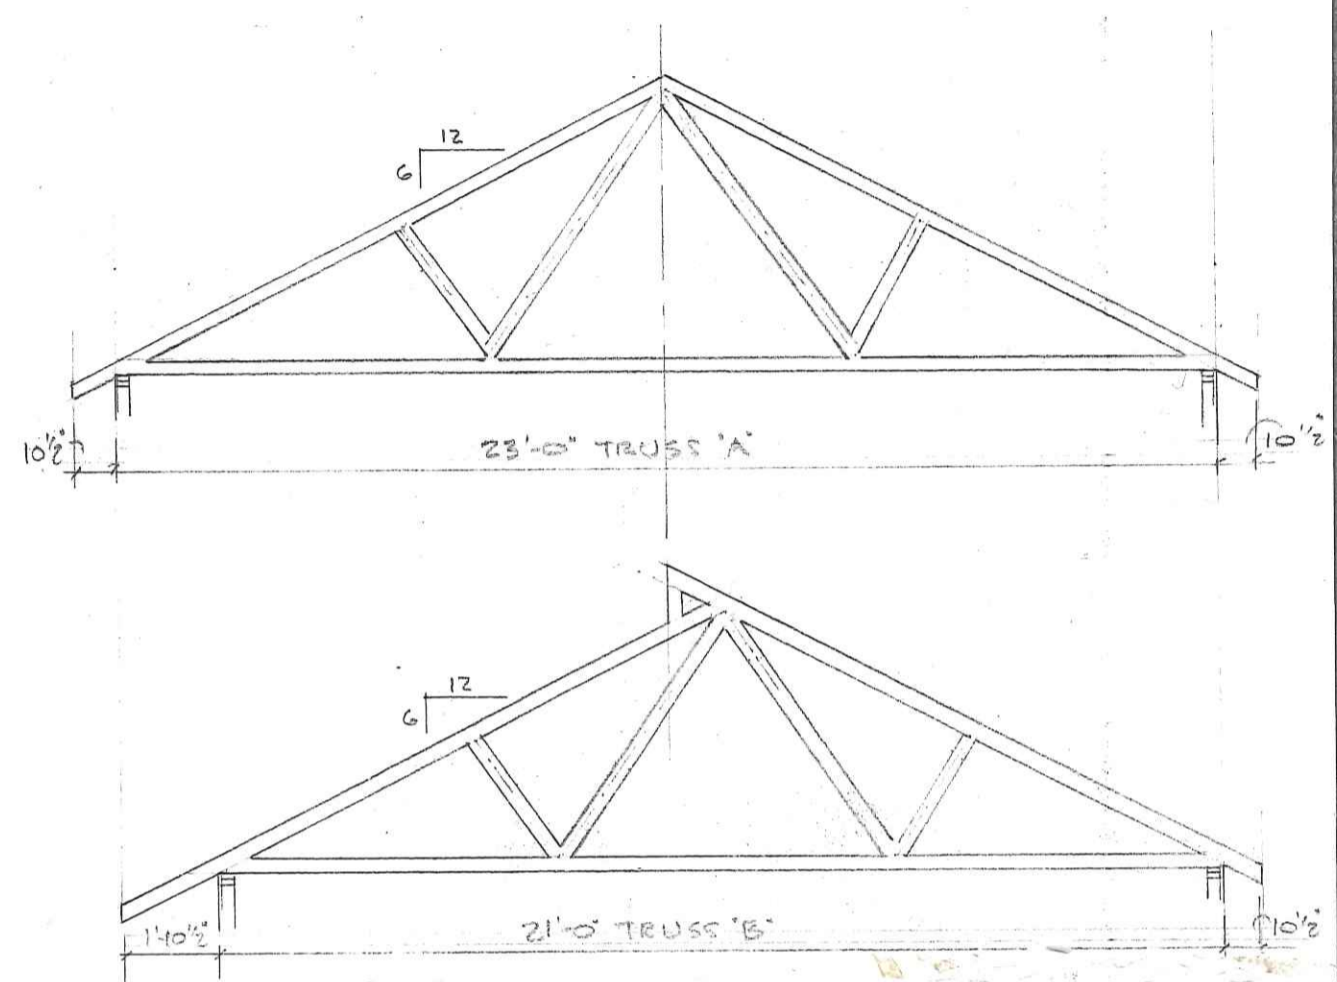




TRUSS DETAILS SCALE 1/4"=1'-0"
 NOTE: TRUSS MANUFACTURER RESPONSIBLE FOR DESIGN, ENGINEERING, LOADING, ETC. CALCULATIONS TO BE PRESENTED TO LOCAL BUILDING INSPECTION DEPT. PRIOR TO INSTALLATION.

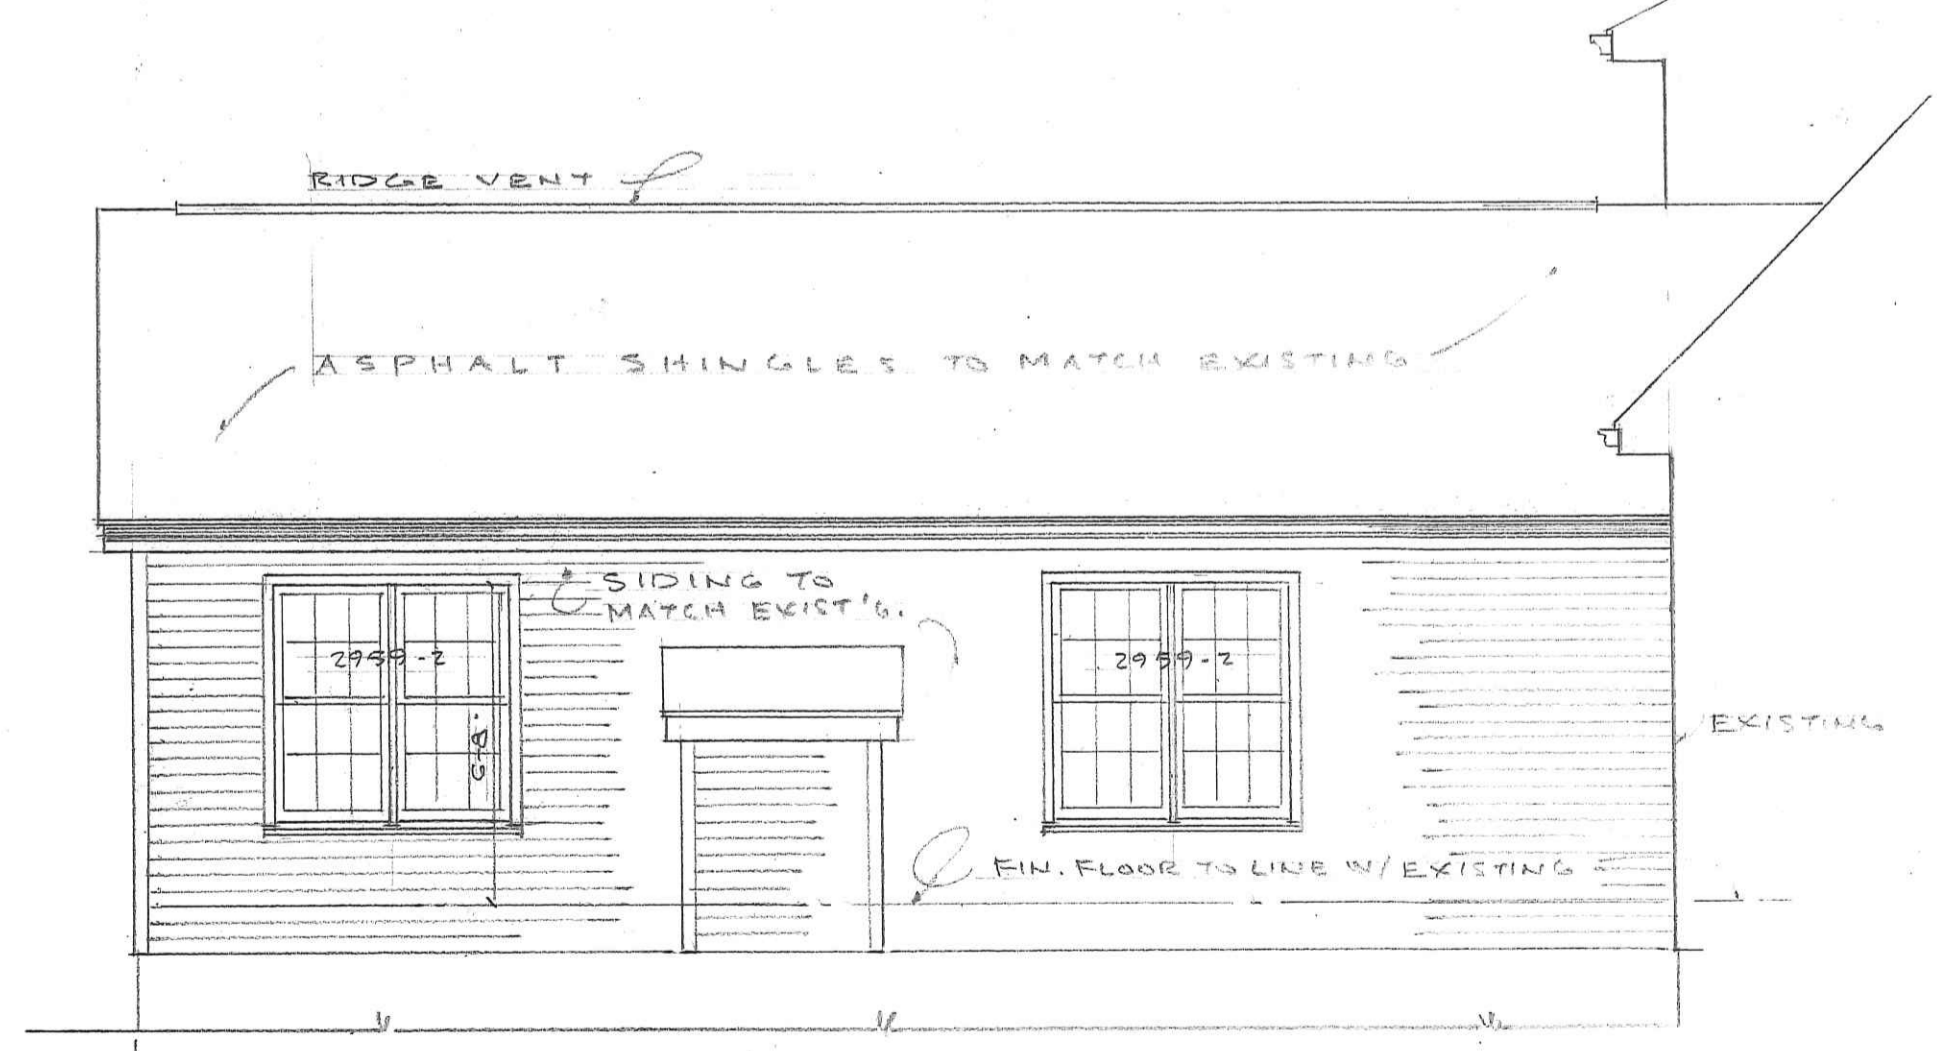

LEFT SIDE ELEVATION SCALE 1/4"=1'-0"

MOCK-BOEHRER BUILDERS LLC

FOUNDATION PLAN-ELEVATION & SECTION		
SCALE: AS NOTED	APPROVED BY:	DRAWN BY
DATE:		REVISED
ADDITION TO RESIDENCE OF		
JOE & HEIDI BIALORUCKI		
1225 WOODLAWN AVE. NAPOLEON	01119	DRAWING NUMBER 1 OF 2

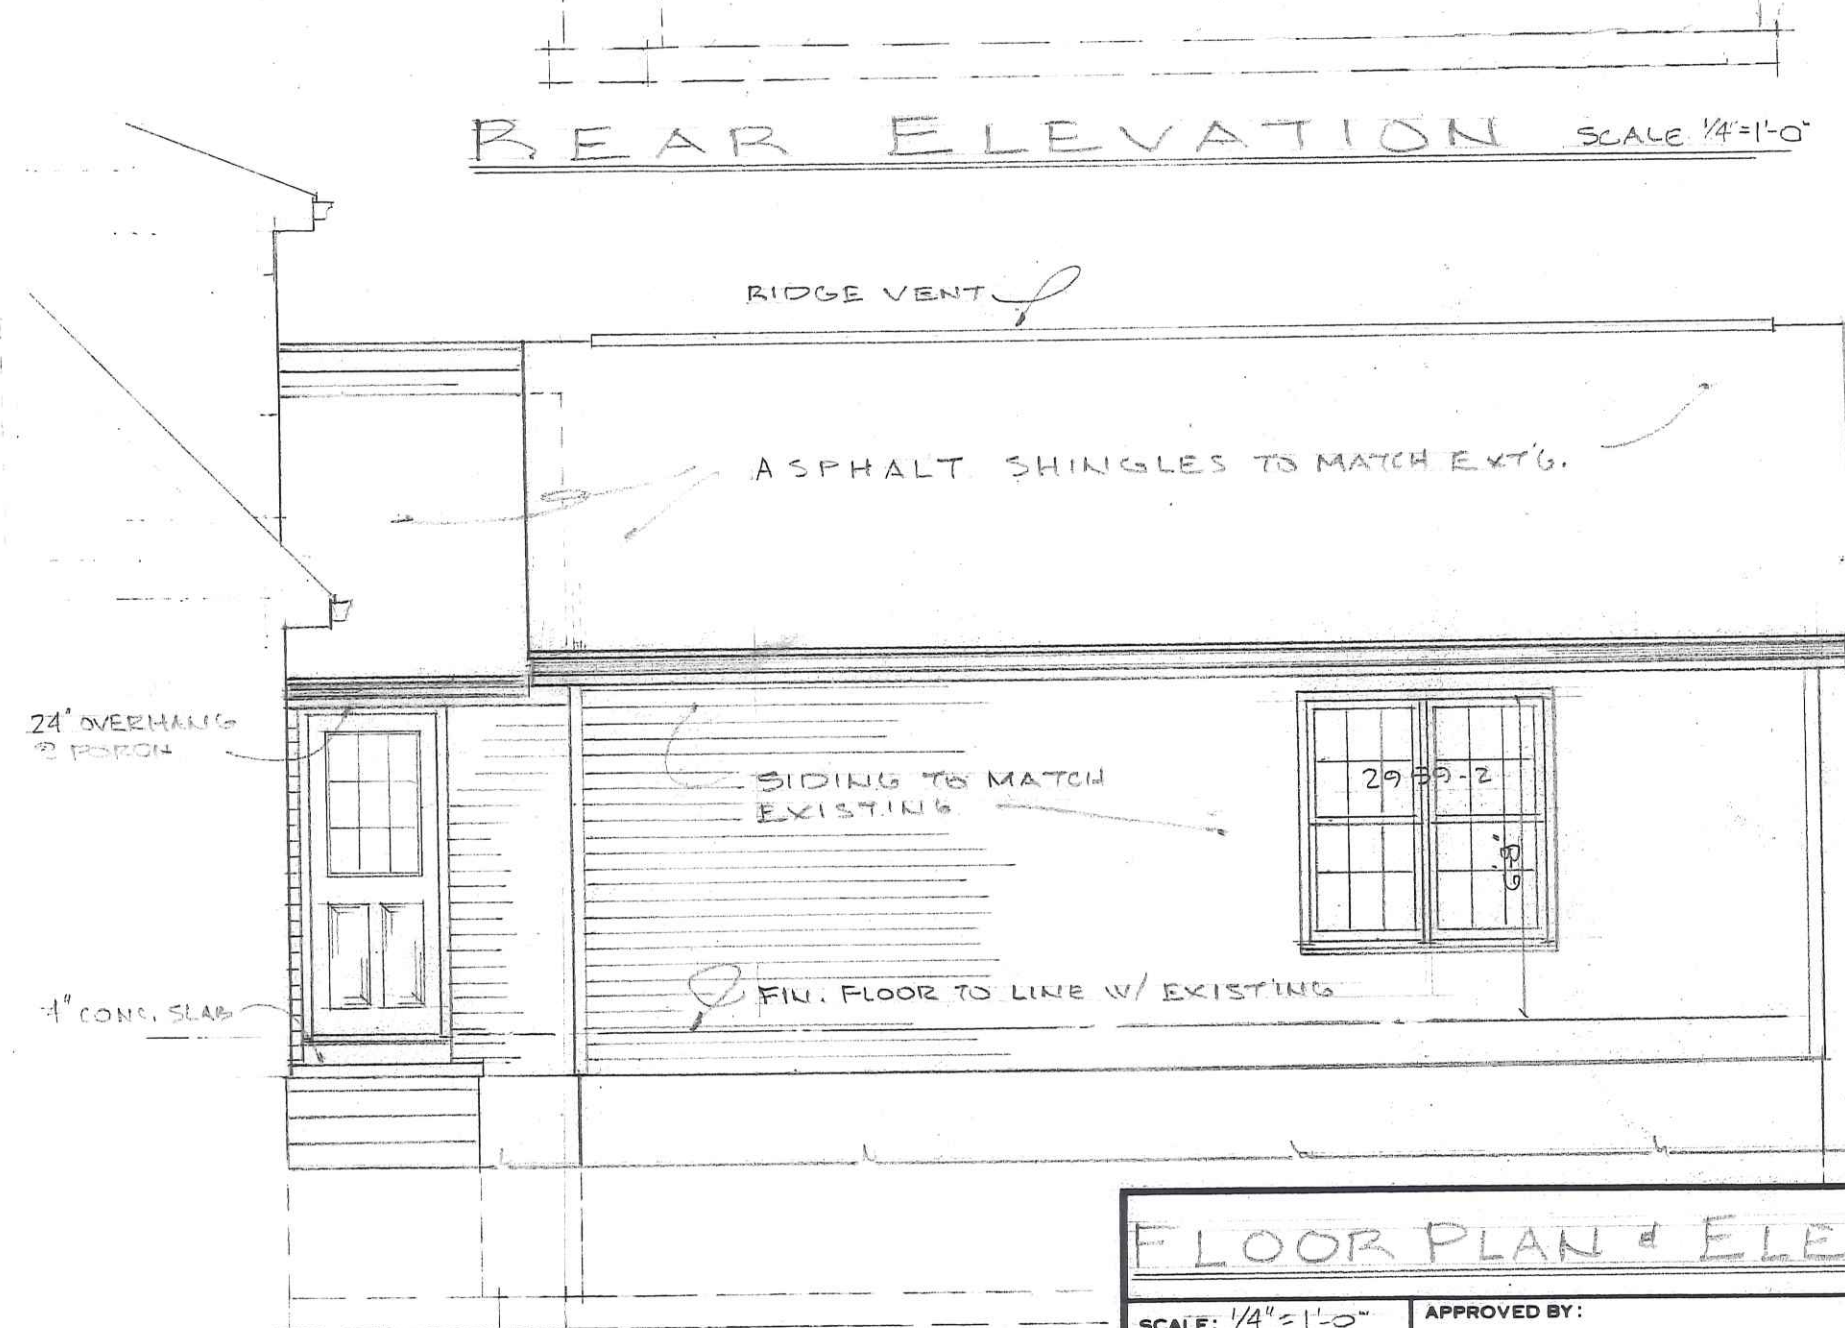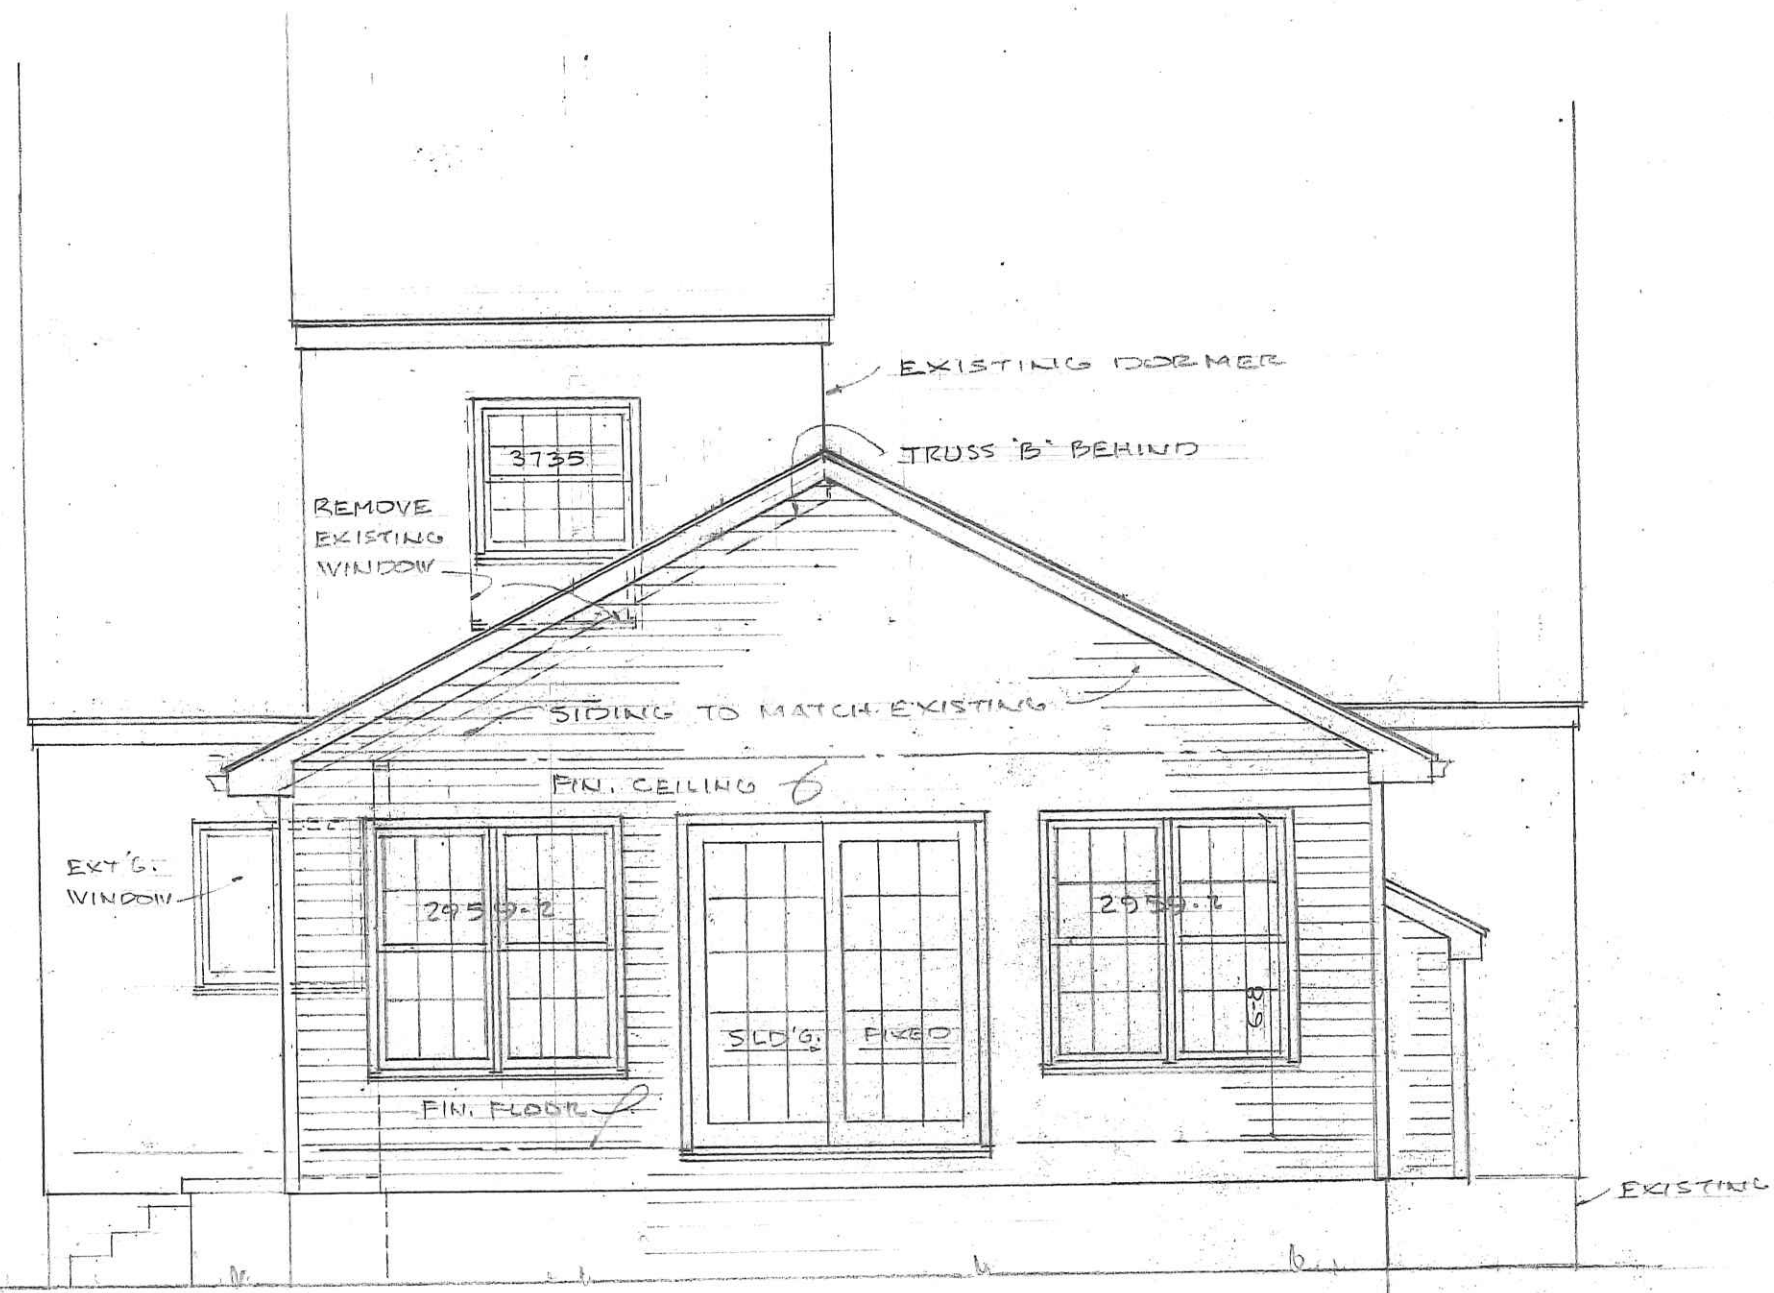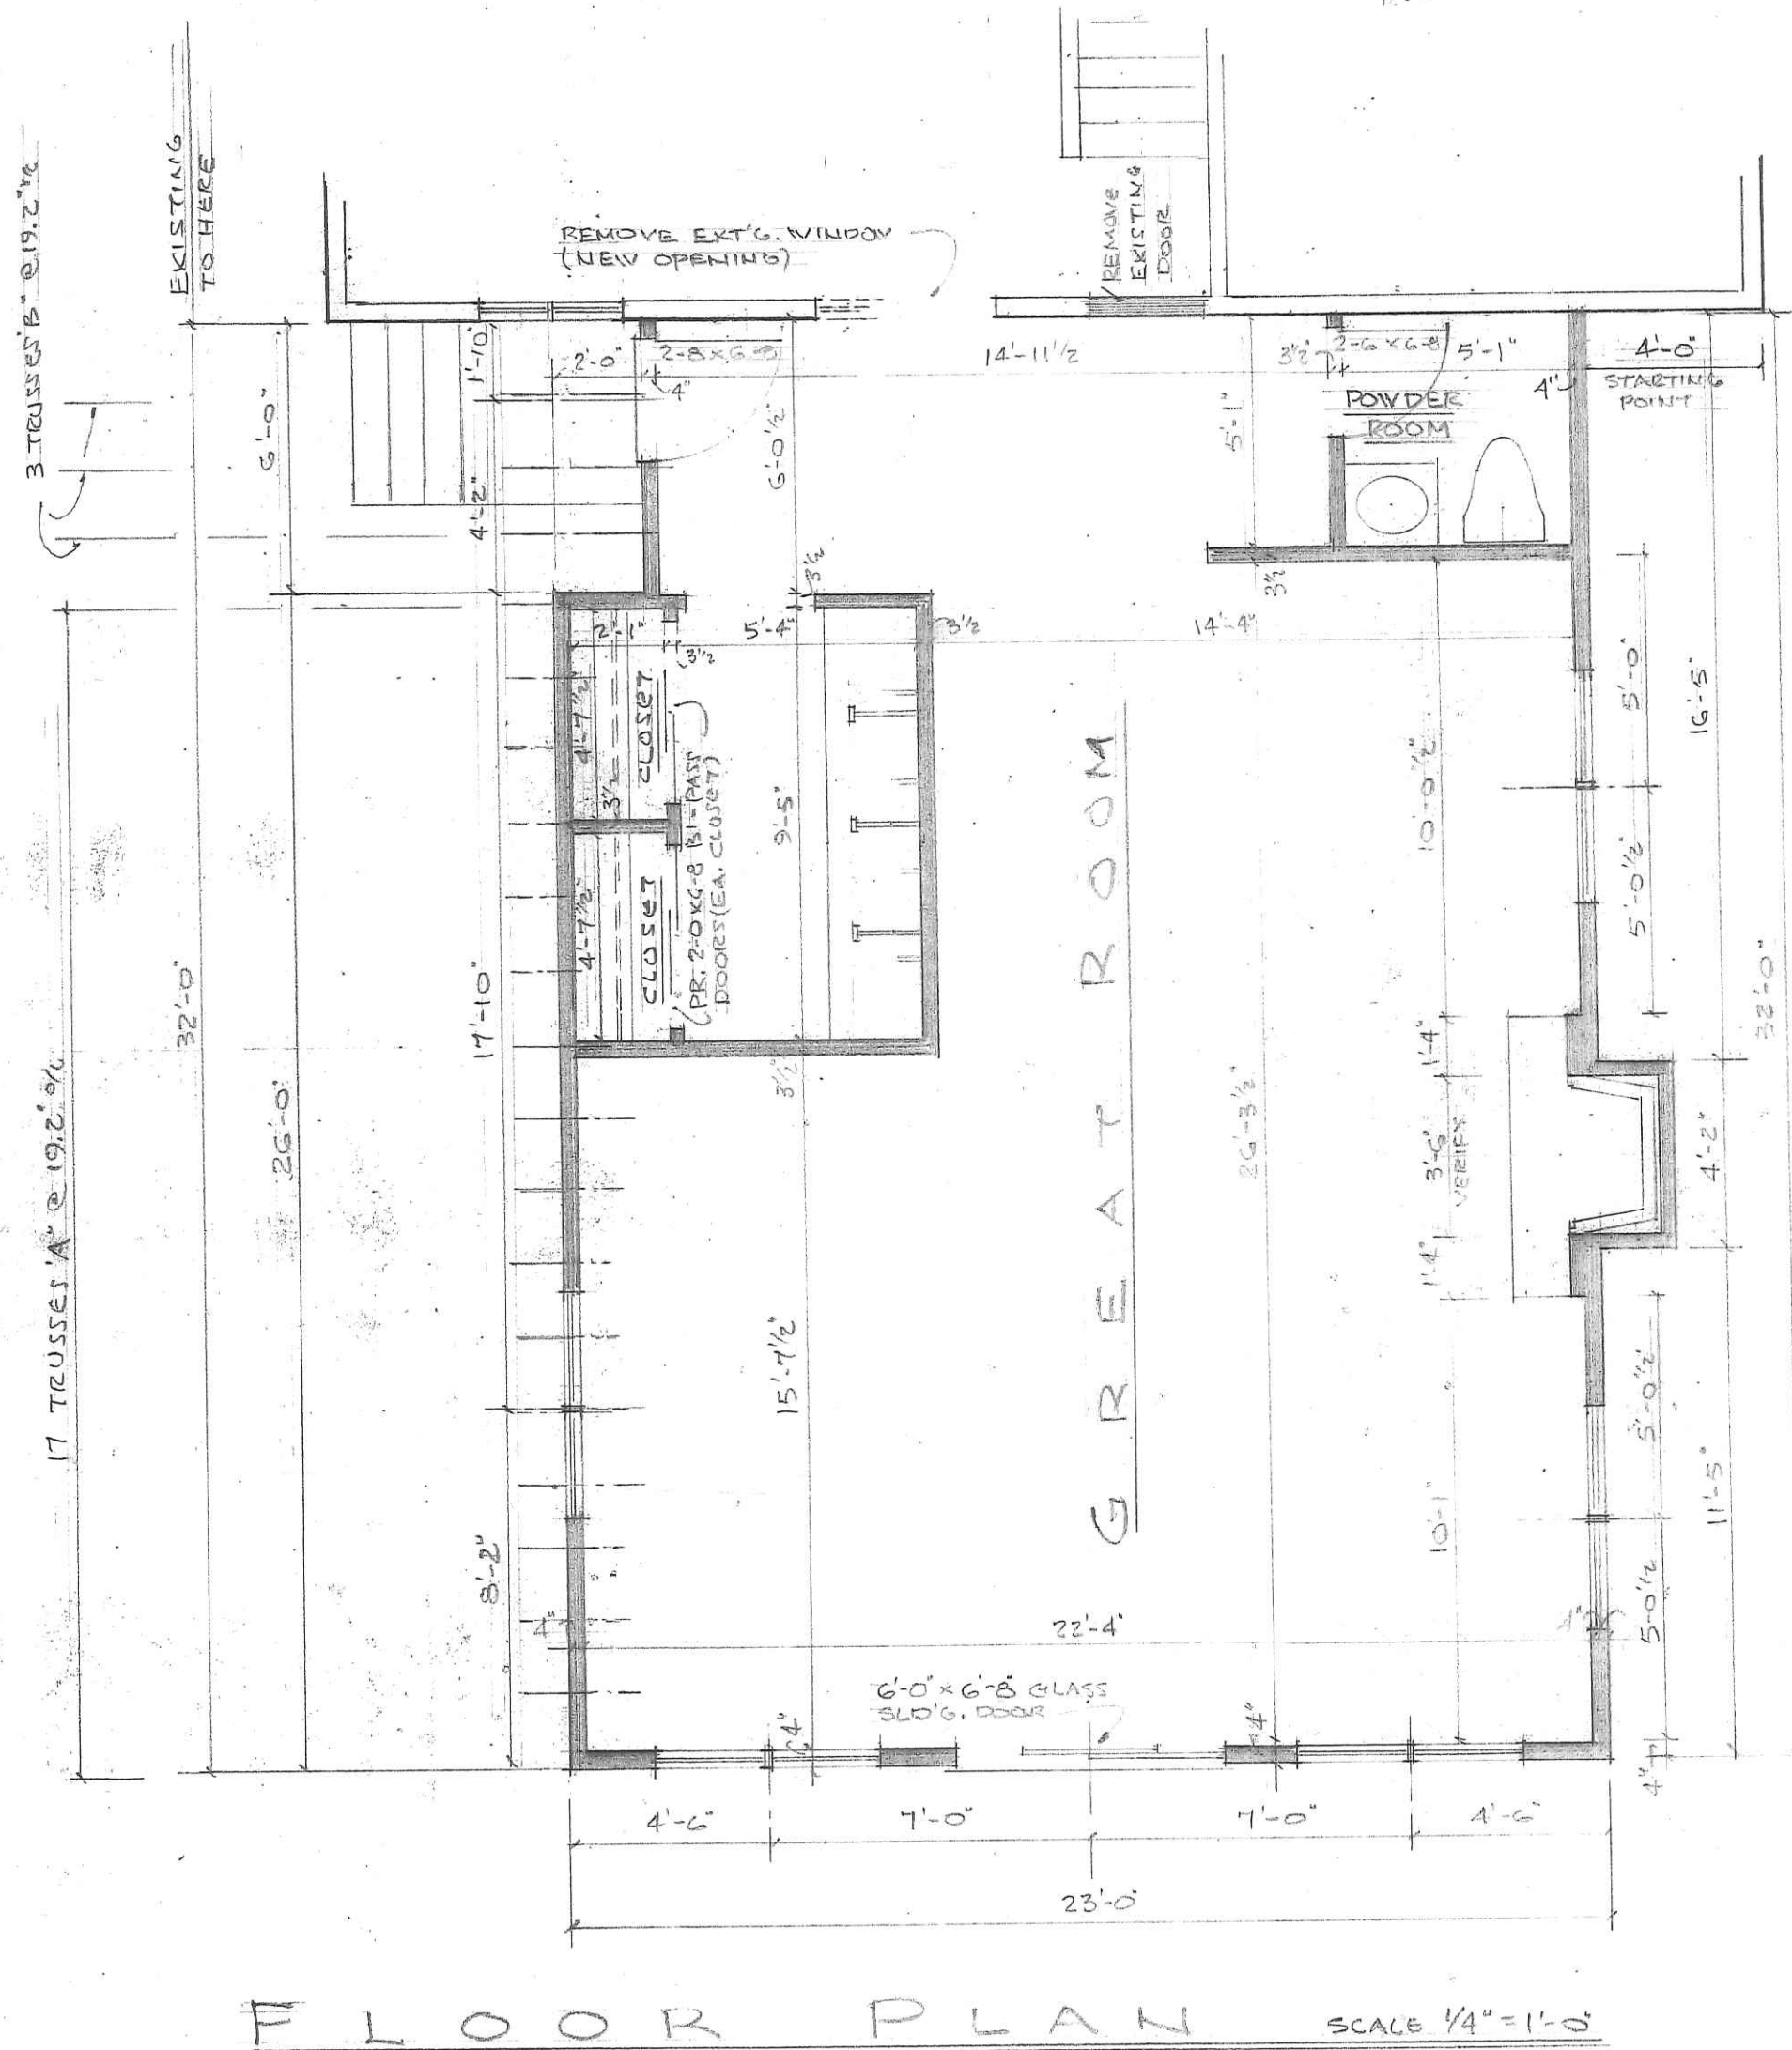

FLOOR PLAN & ELEVATIONS			
SCALE: 1/4" = 1'-0"	APPROVED BY:	DRAWN BY:	
DATE: AUG. 20, 2012		REVISED:	
ADDITION TO RESIDENCE OF			
JOE & HEIDI BIALORUCKI			
1225 WOODLAWN AVE.		OHIO	DRAWING NUMBER
NEPOLEON			2 OF 2