
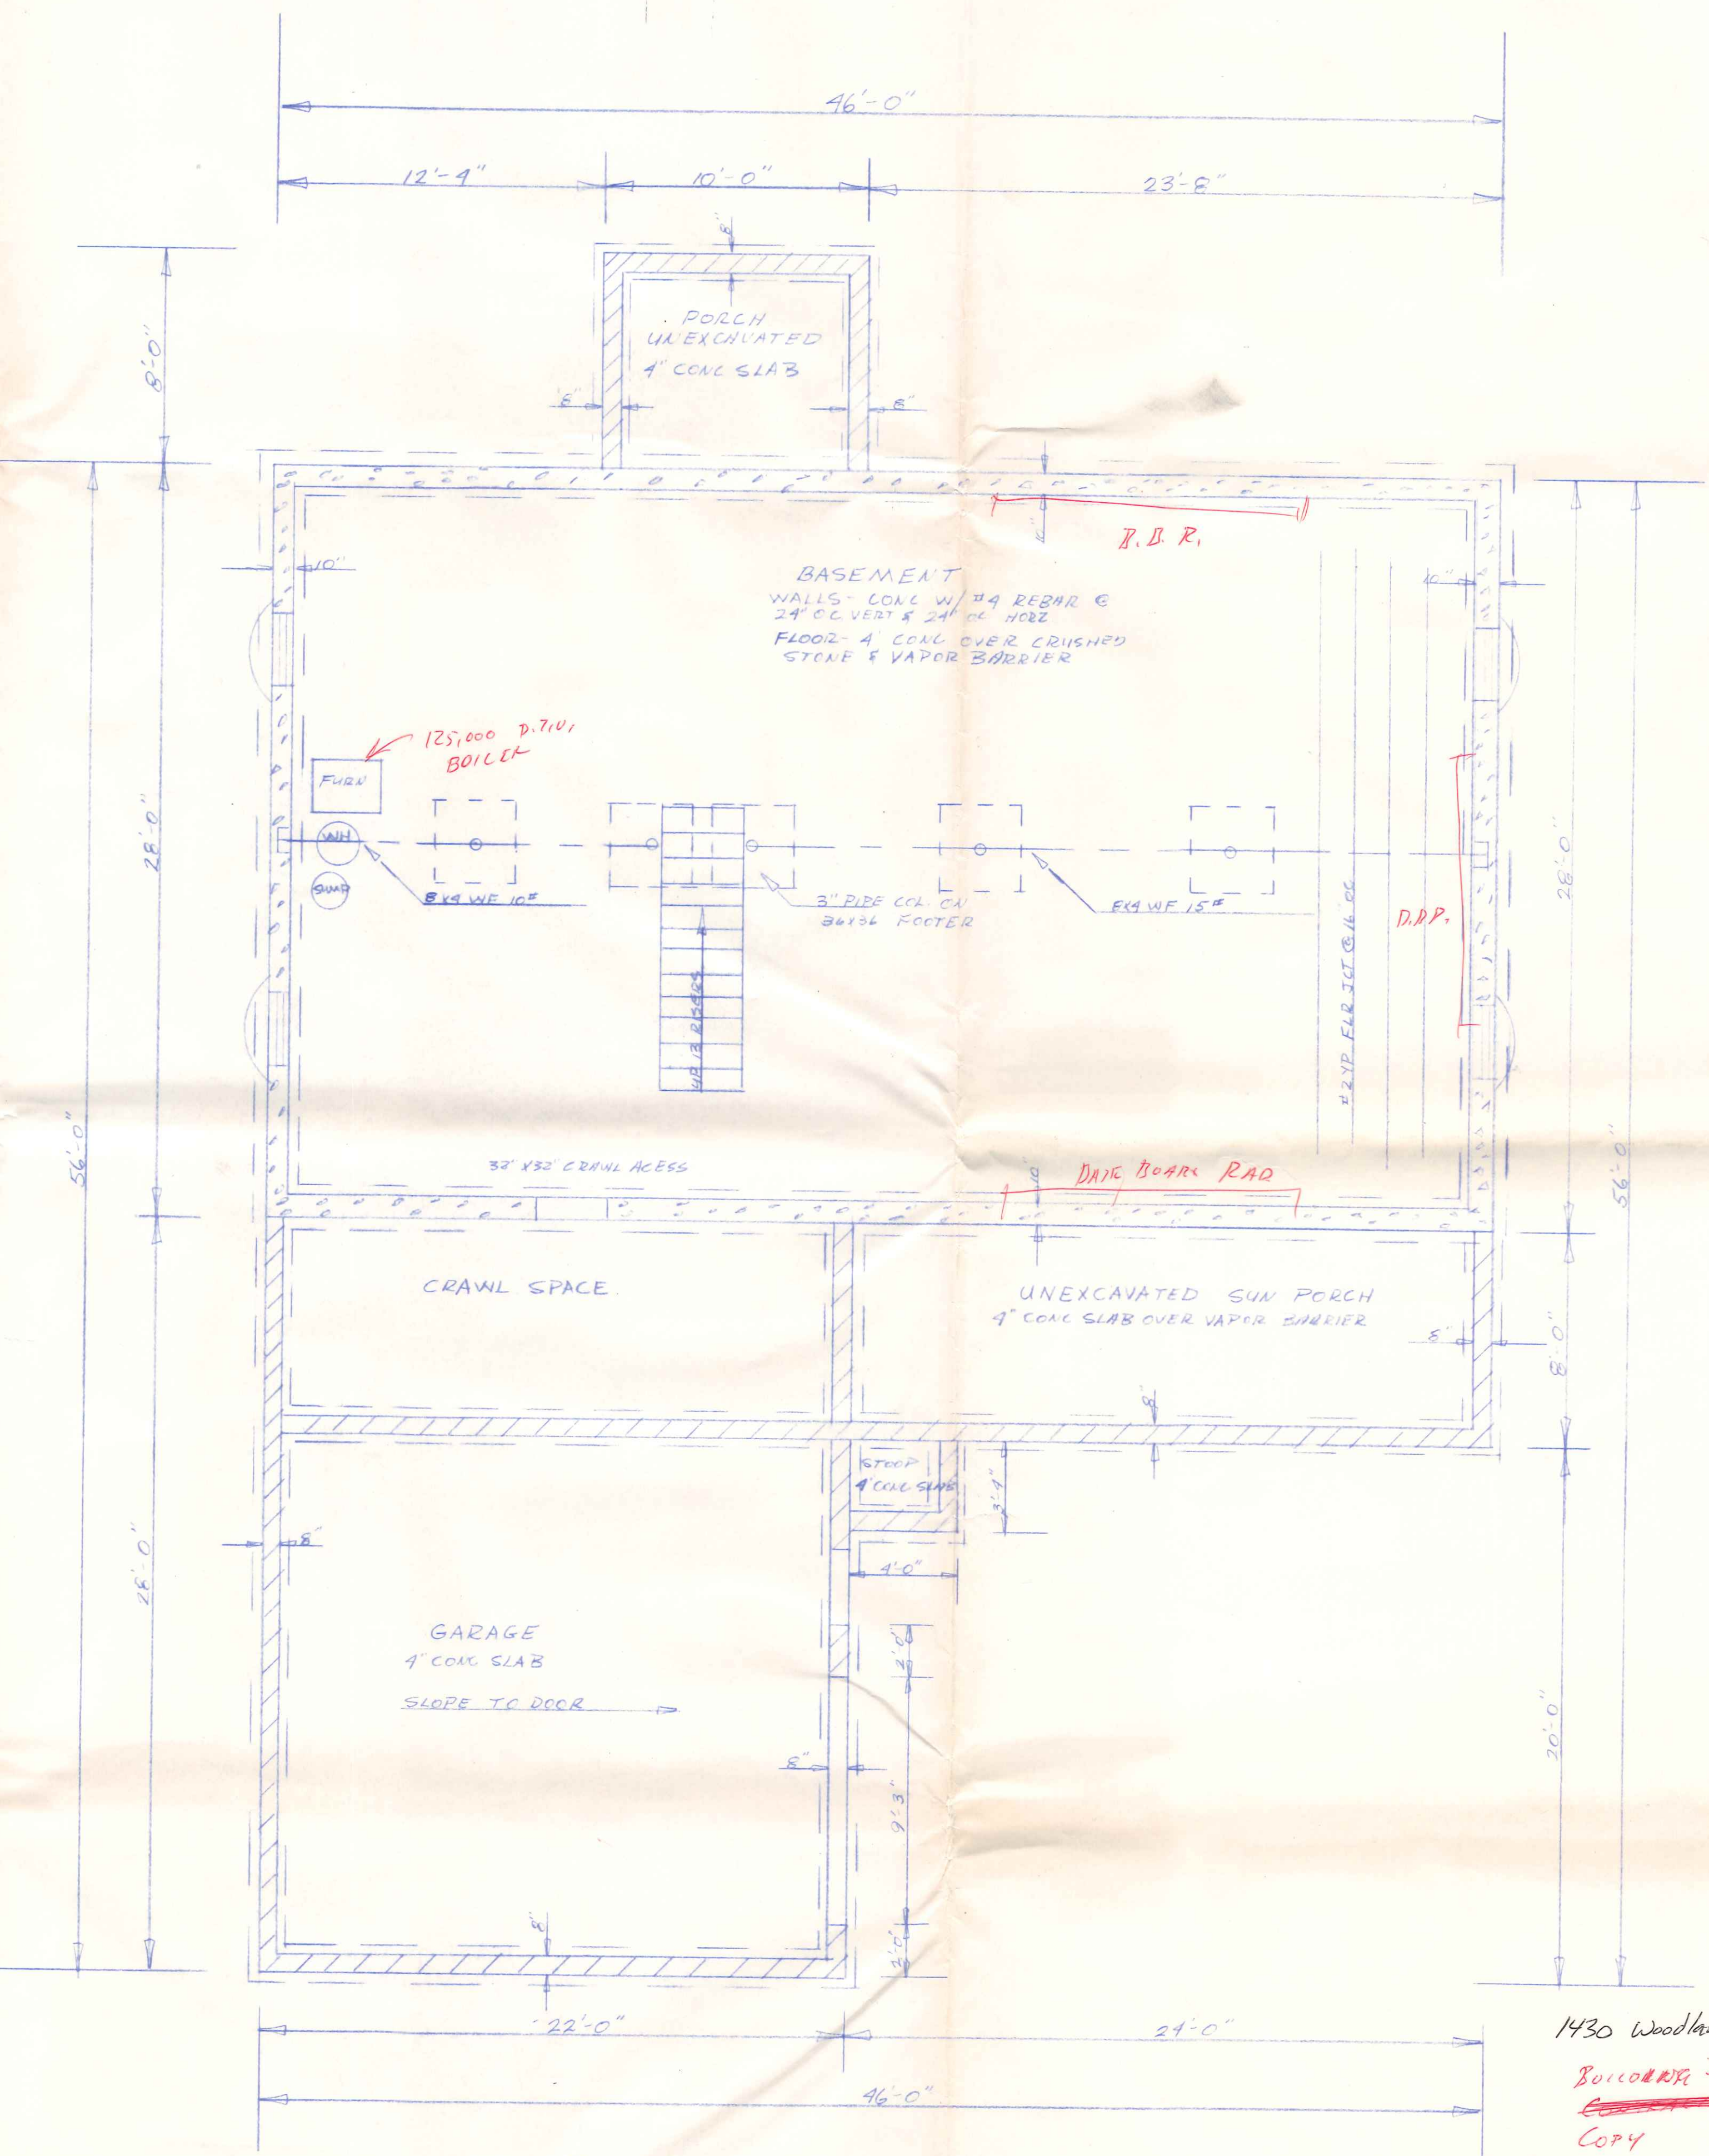



CROSS SECTION

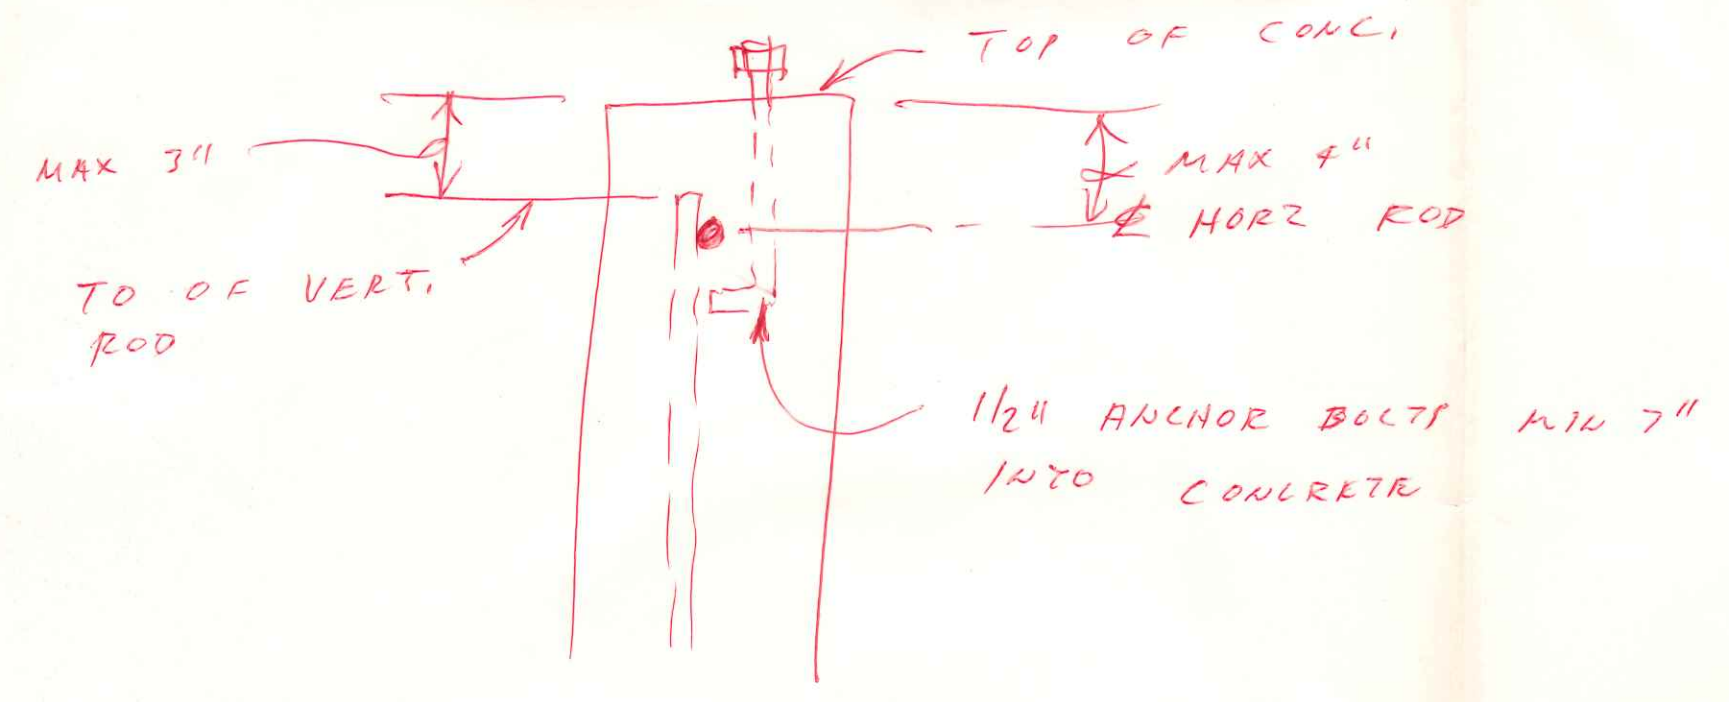


FOUNDATION PLAN

1430 Woodlawn
 Building Inspector
 COPY

MR. & MRS. HARRY BRINKMAN PROPOSED RESIDENCE		
SCALE: 1/4" = 1'-0"	APPROVED BY:	DRAWN BY: A.G.
DATE: 7-4-88		REVISED: 2-26-88
FOUNDATION PLAN		
GERMANY BUILDERS 375 - ARWOOD, NAPOLEON, OH.		DRAWING NUMBER 1 OF 3

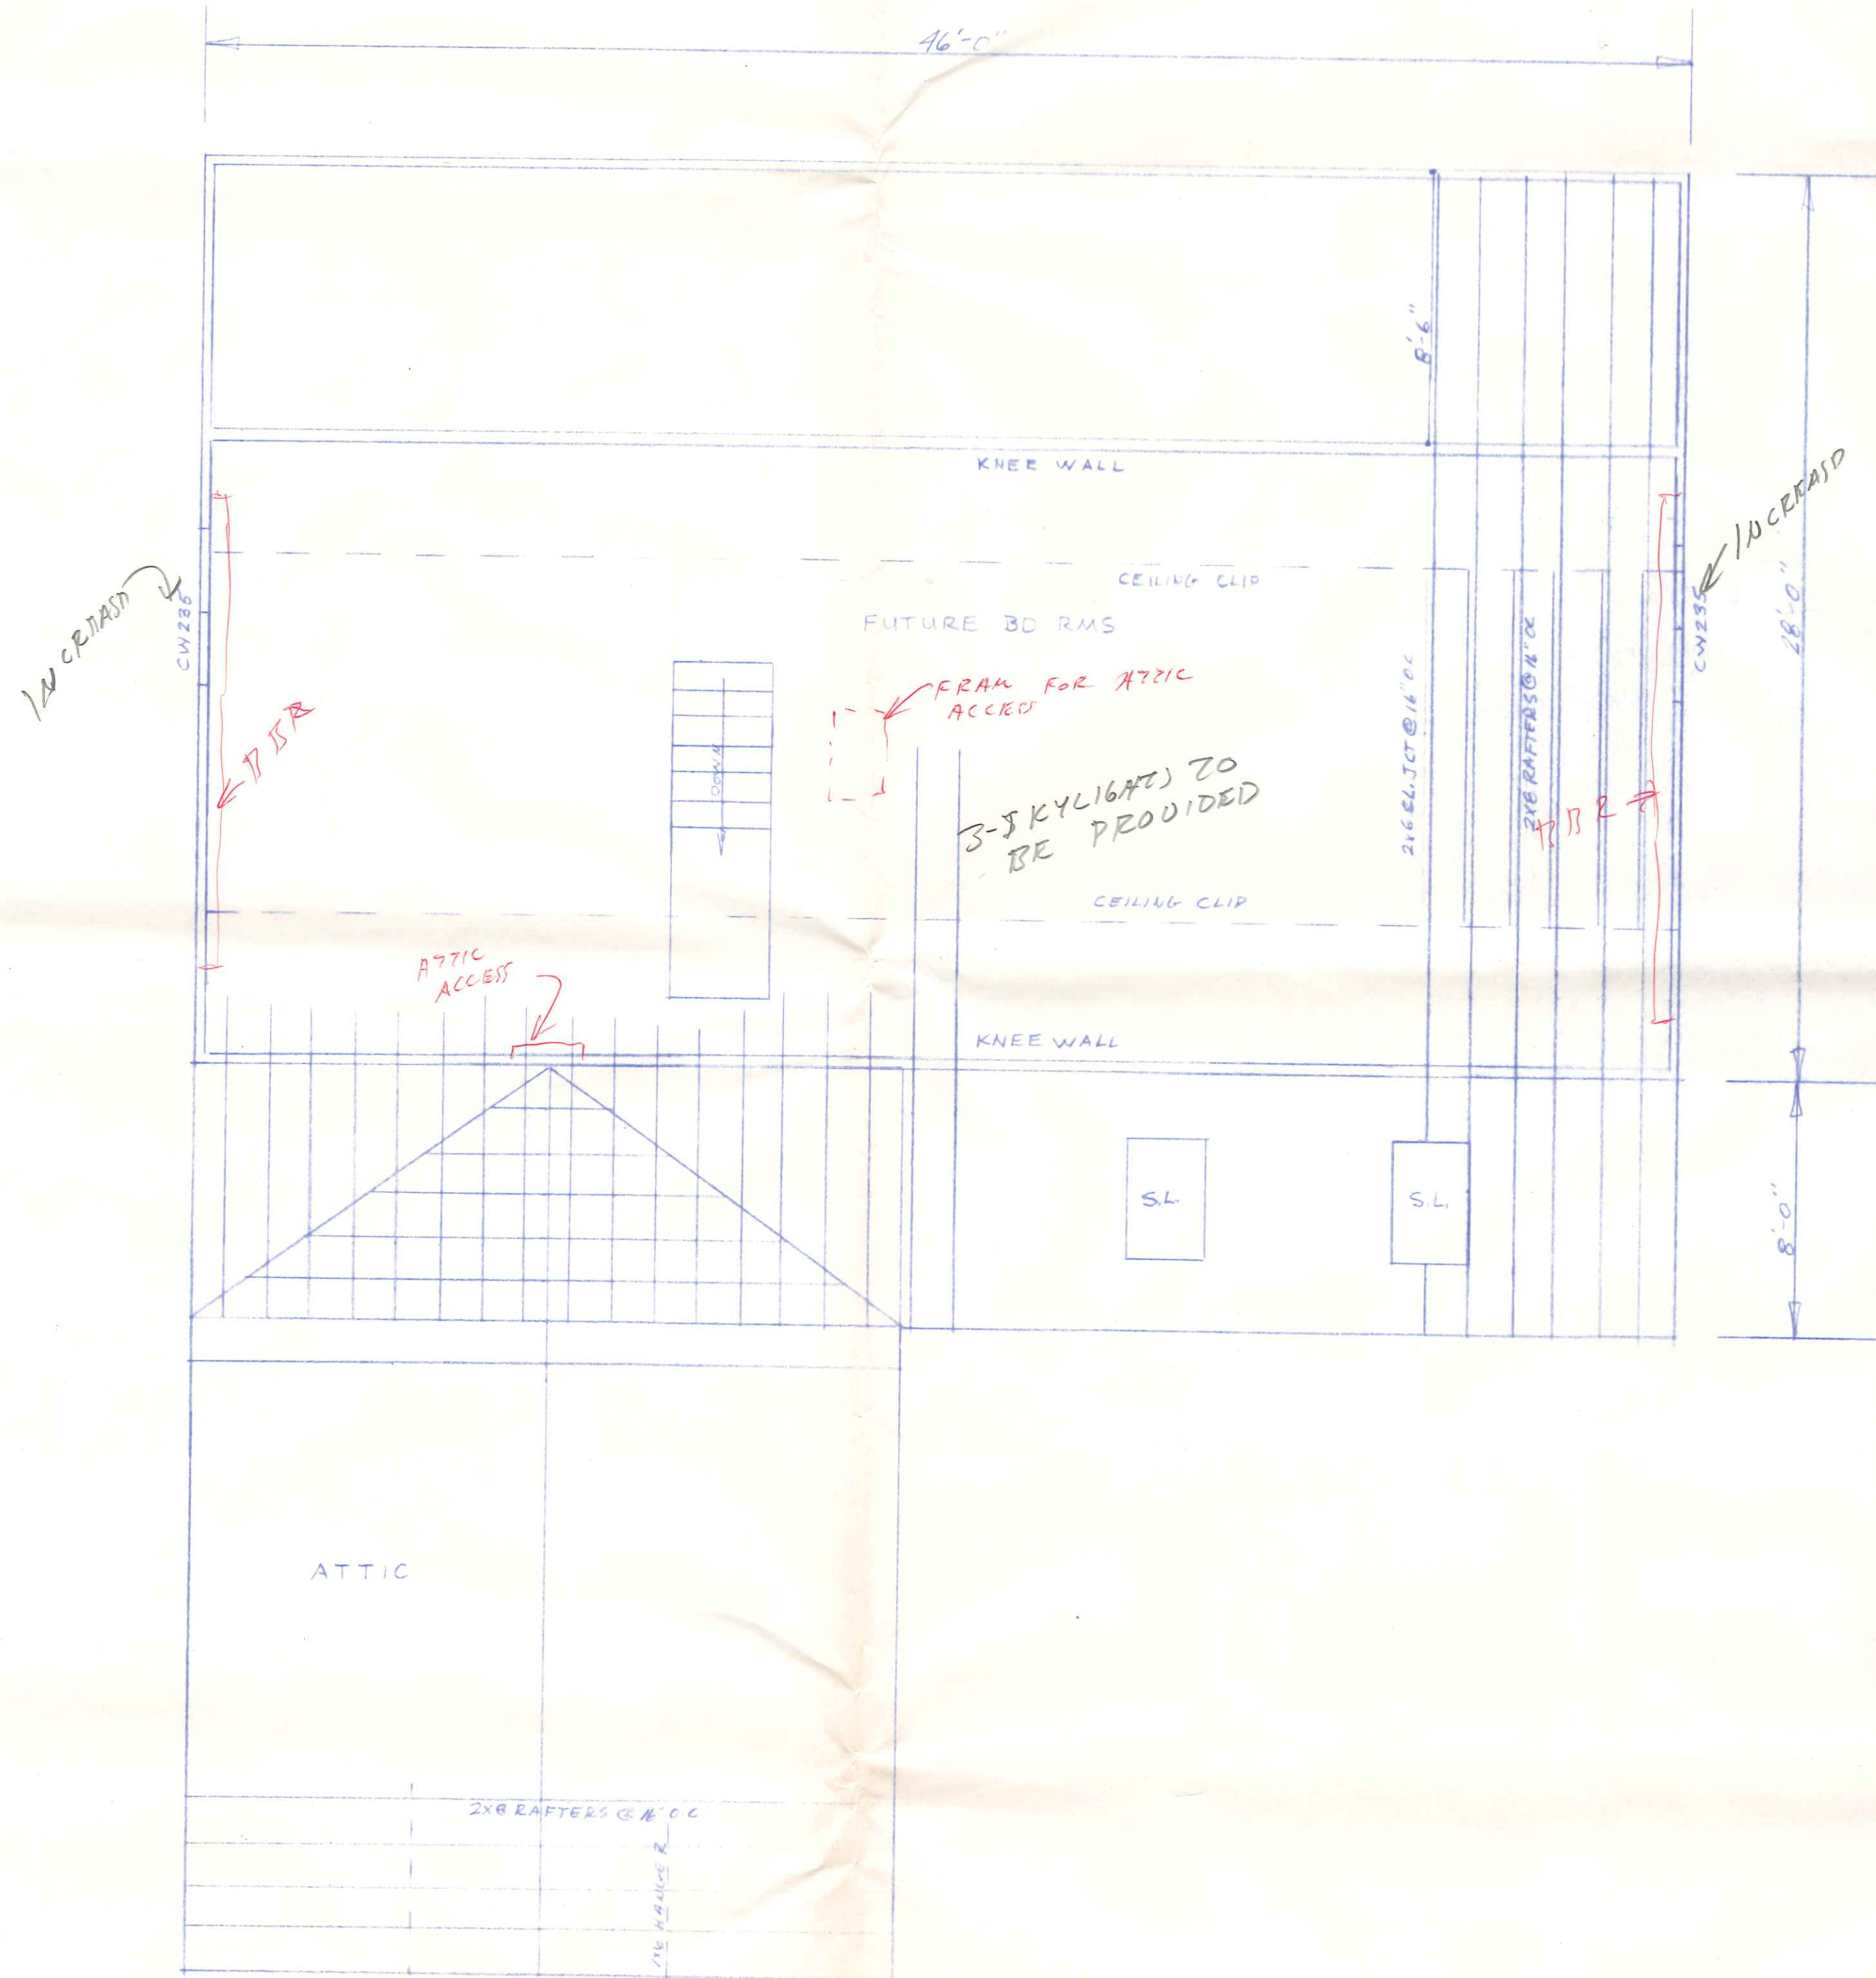


SECOND FLOOR

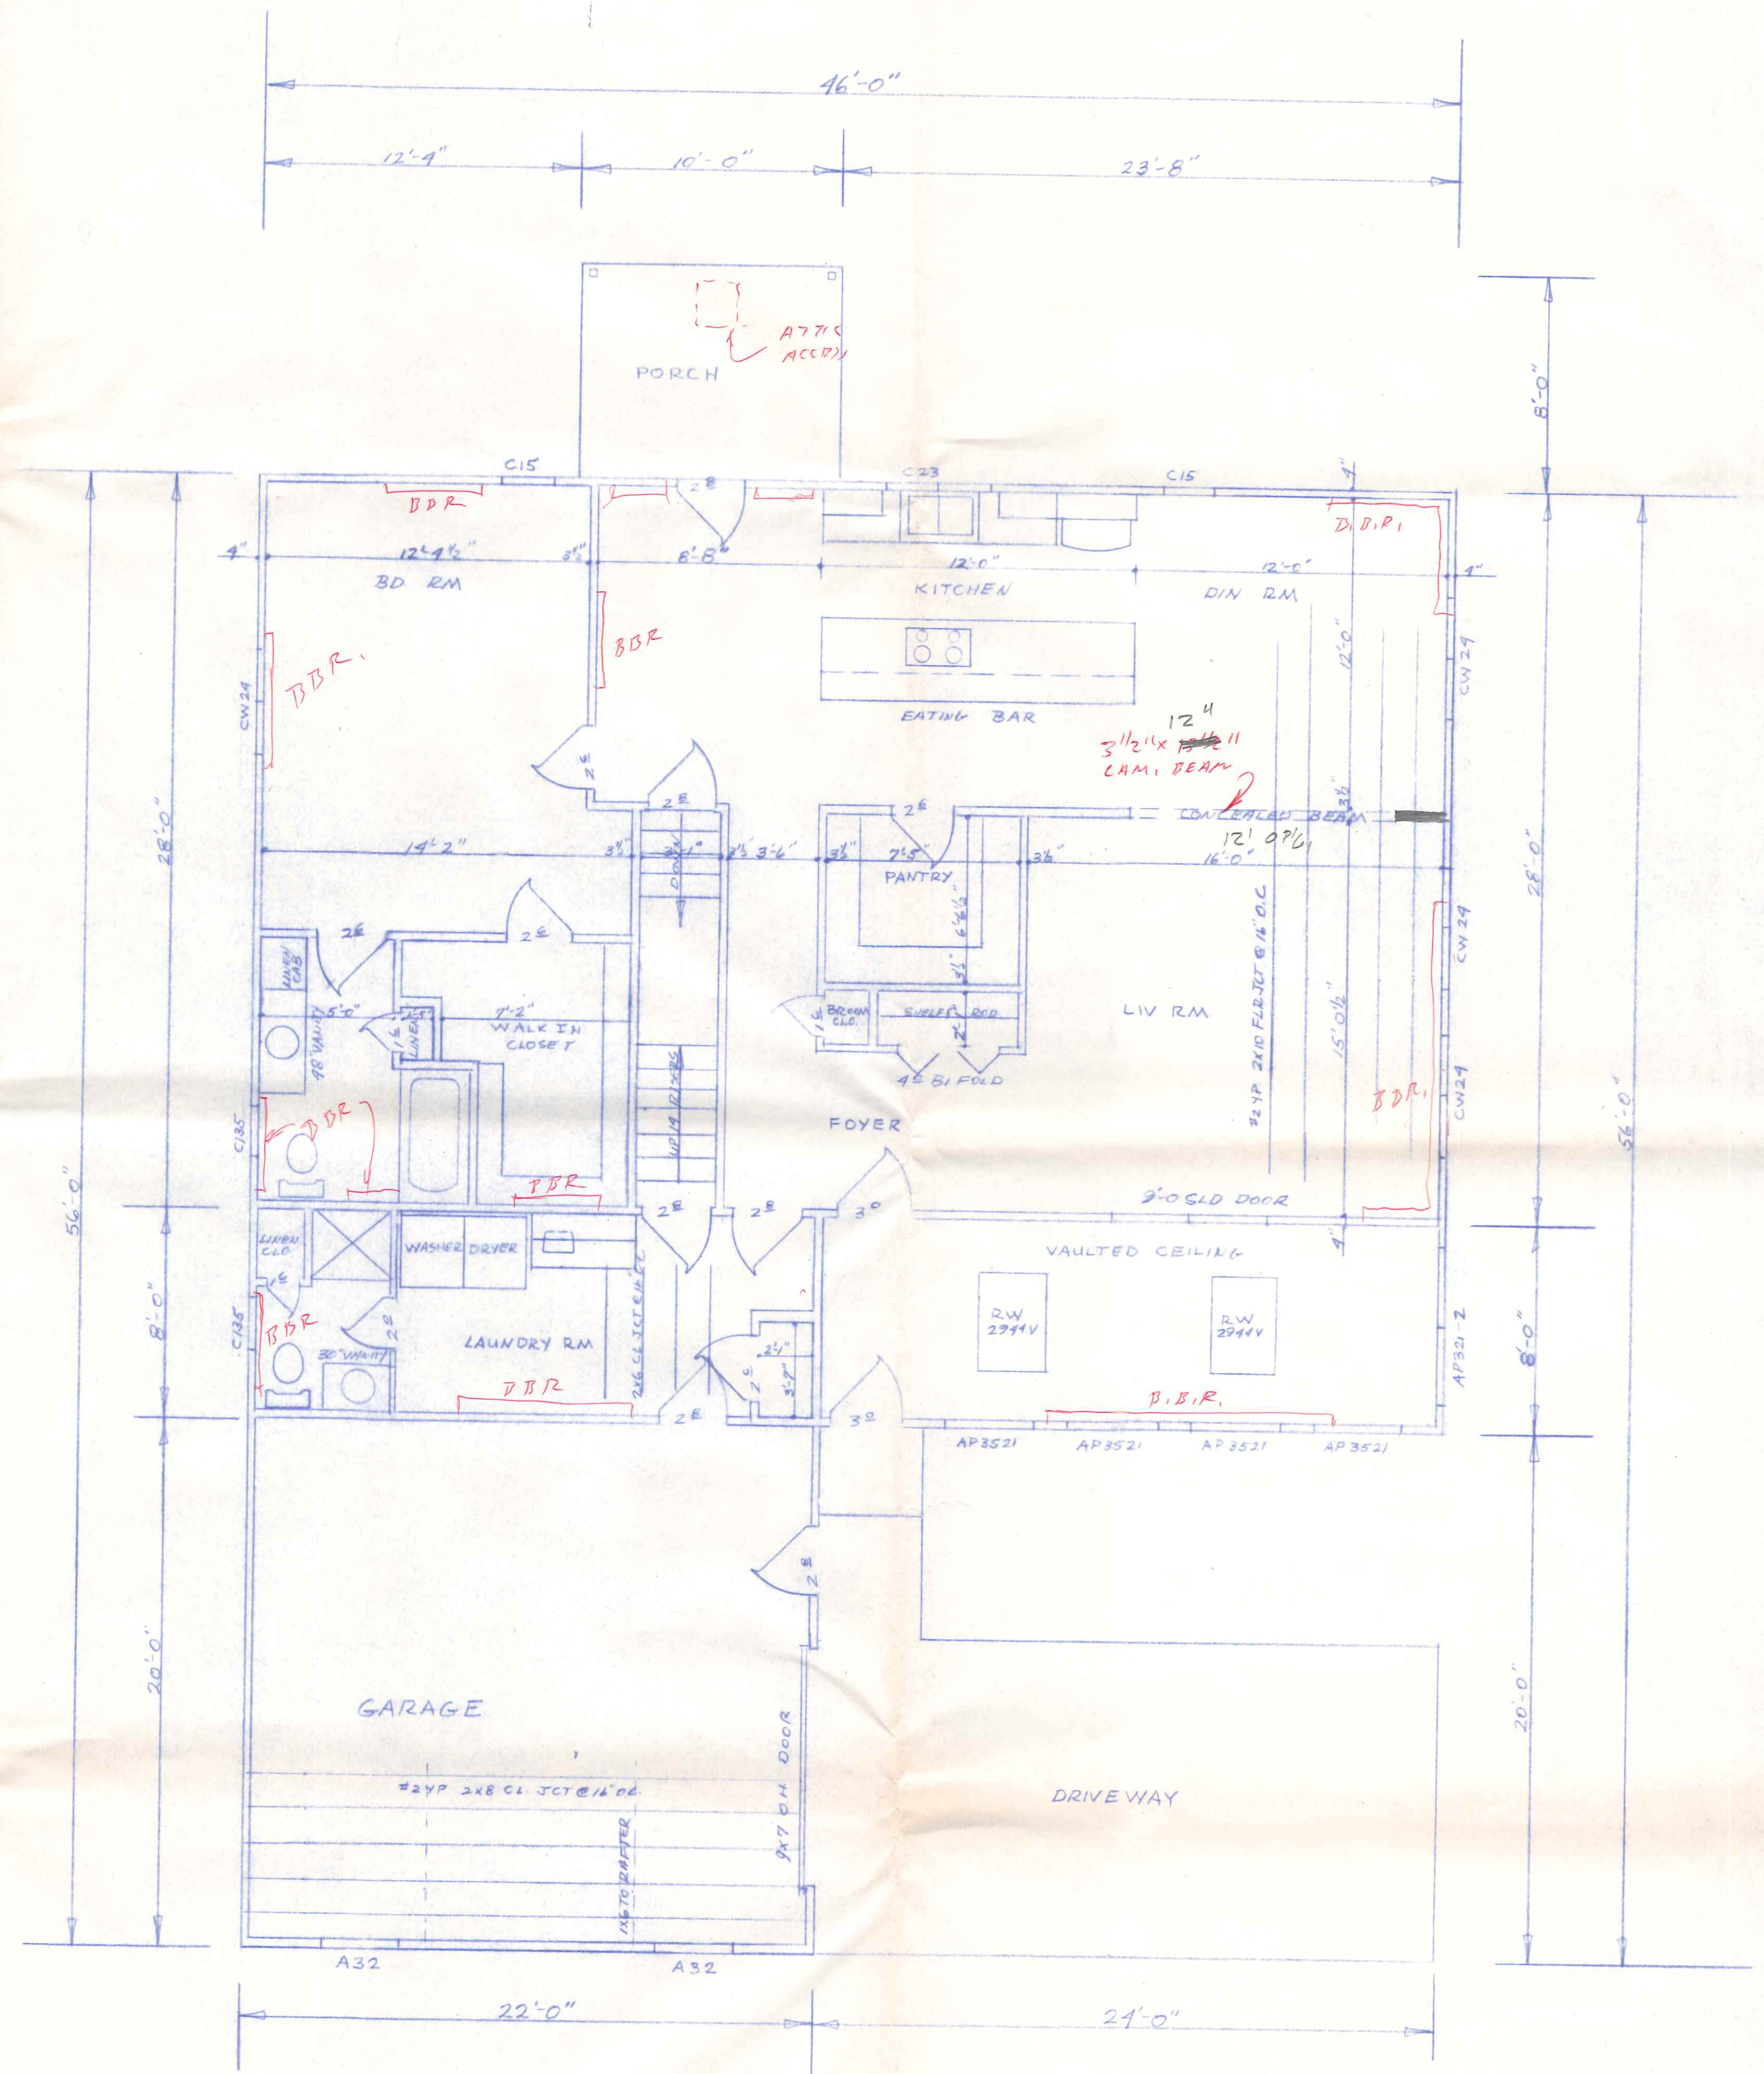


FIRST FLOOR


MR & MRS HARRY BRINKMAN PROPOSED RESIDENCE		
SCALE: 1/4" = 1'-0"	APPROVED BY:	DRAWN BY: A.G.
DATE: 1-4-88		REVISED: 2-26-88
FLOOR PLAN		
GERMANN BUILDERS 970 OAKWOOD NAPOLEON OH		DRAWING NUMBER 2 OF 3

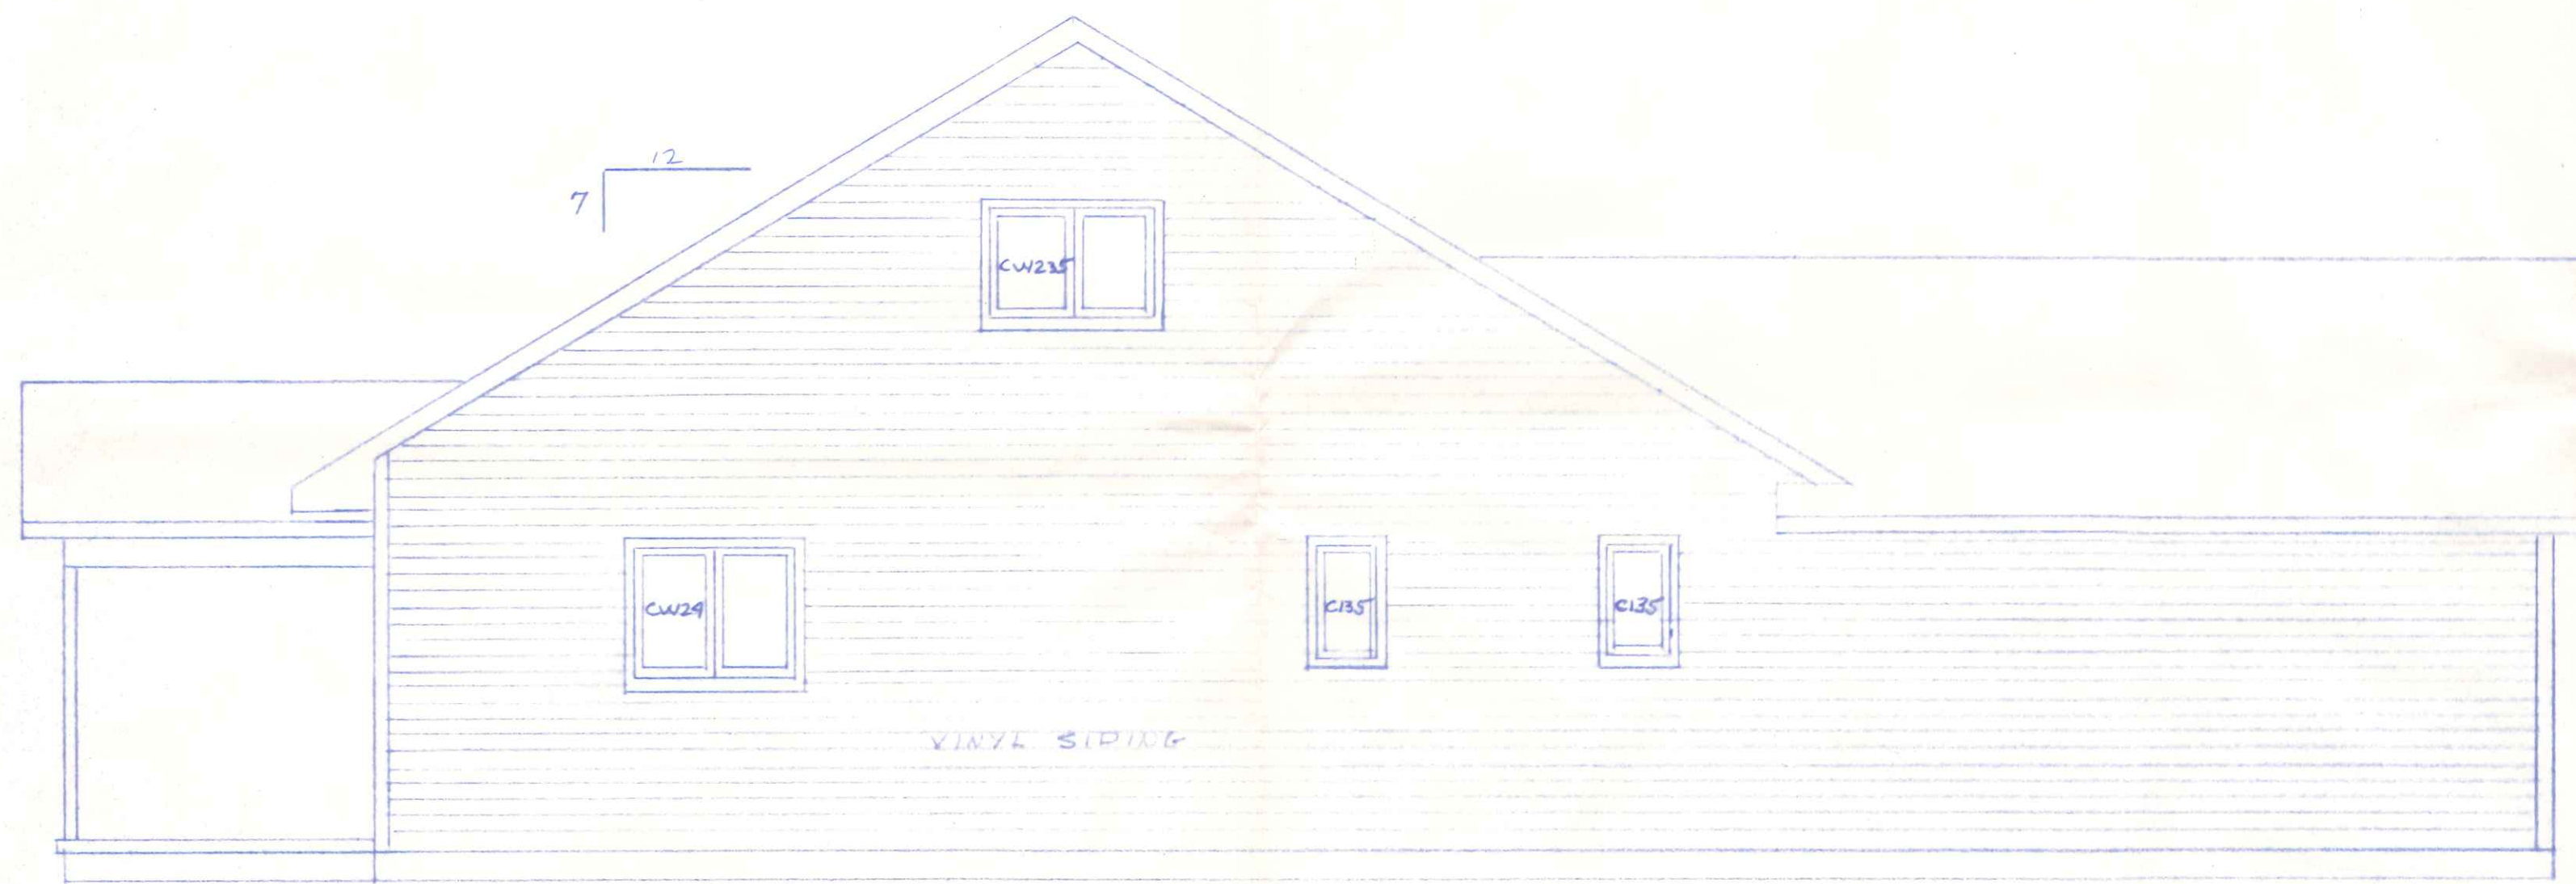


LEFT SIDE ELEVATION

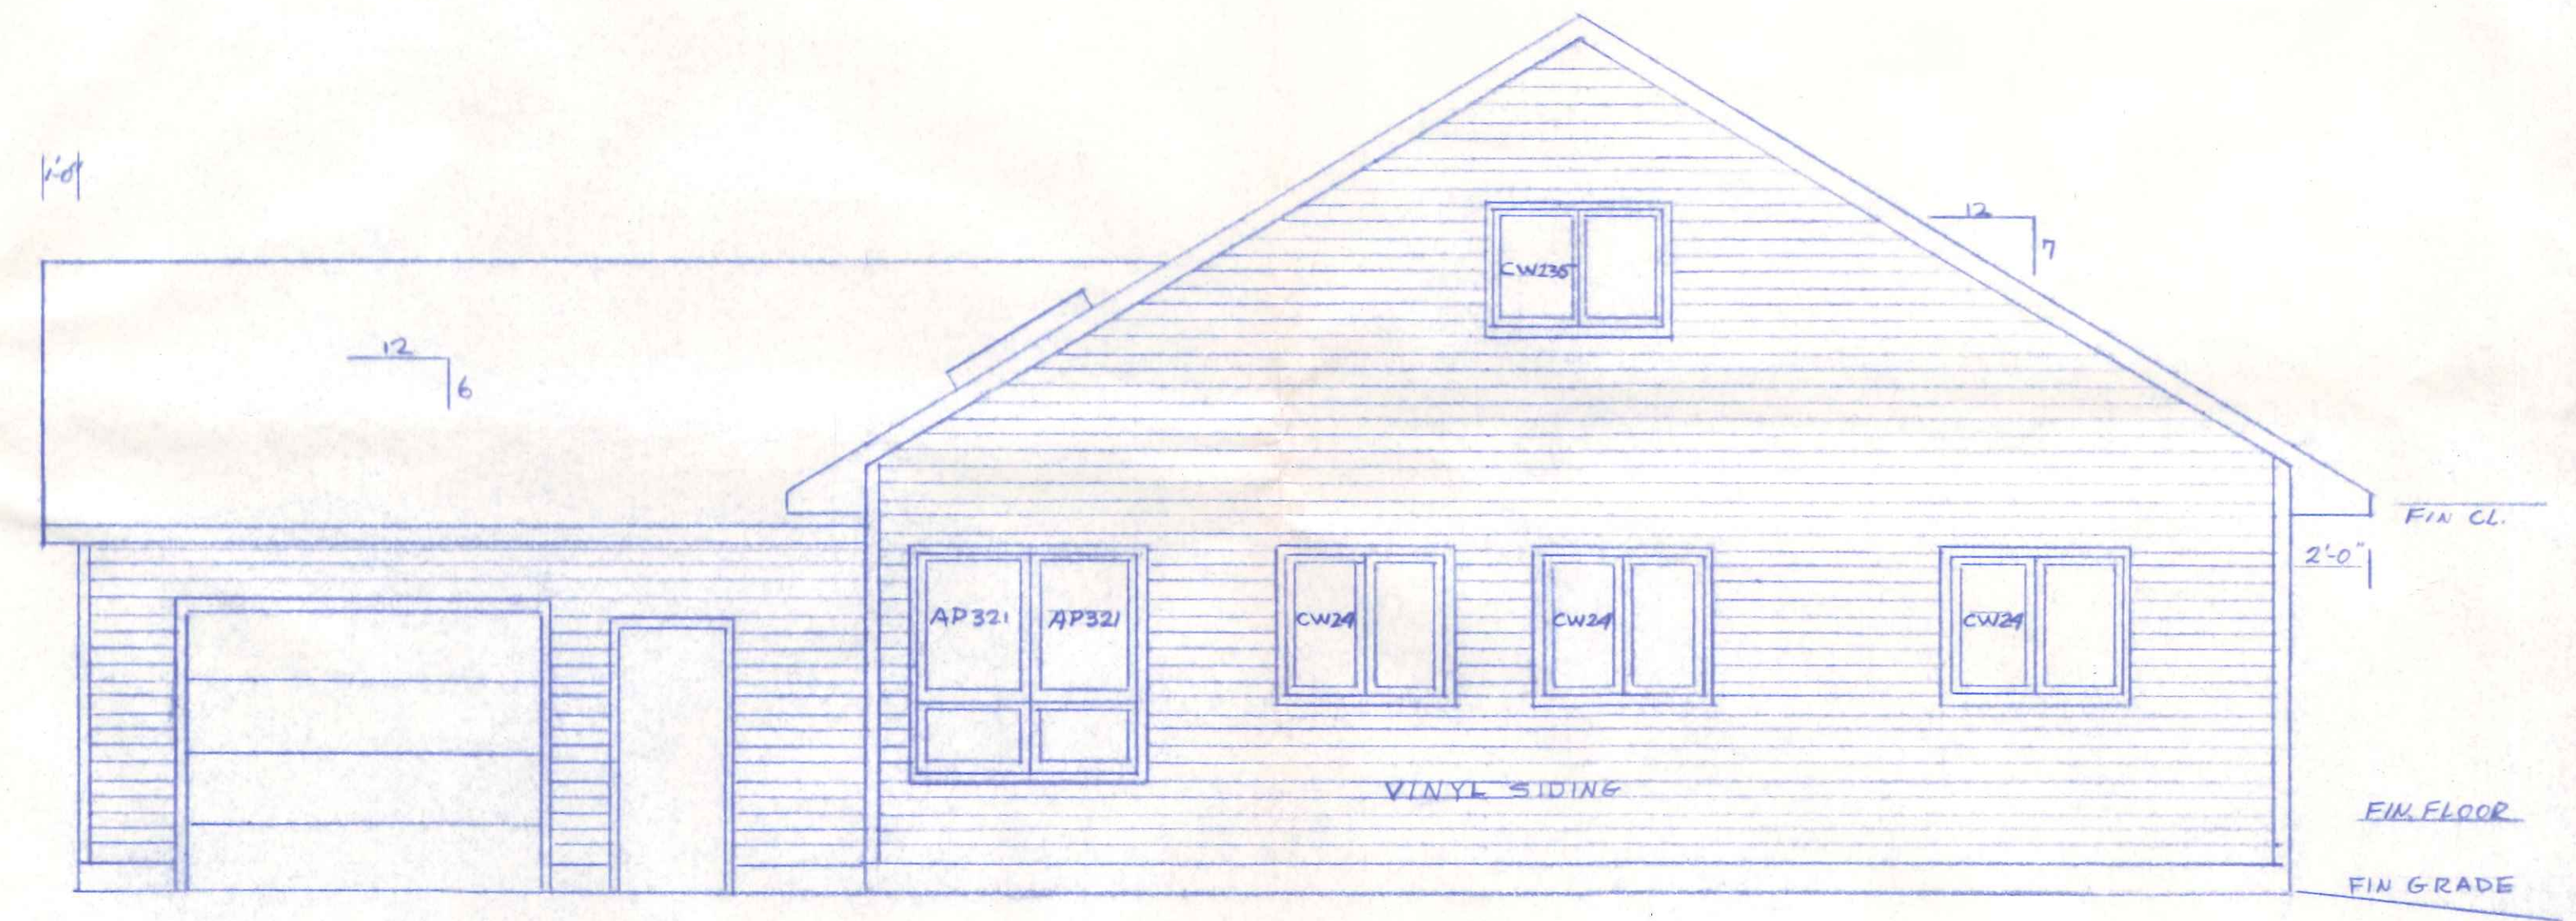

RIGHT SIDE ELEVATION

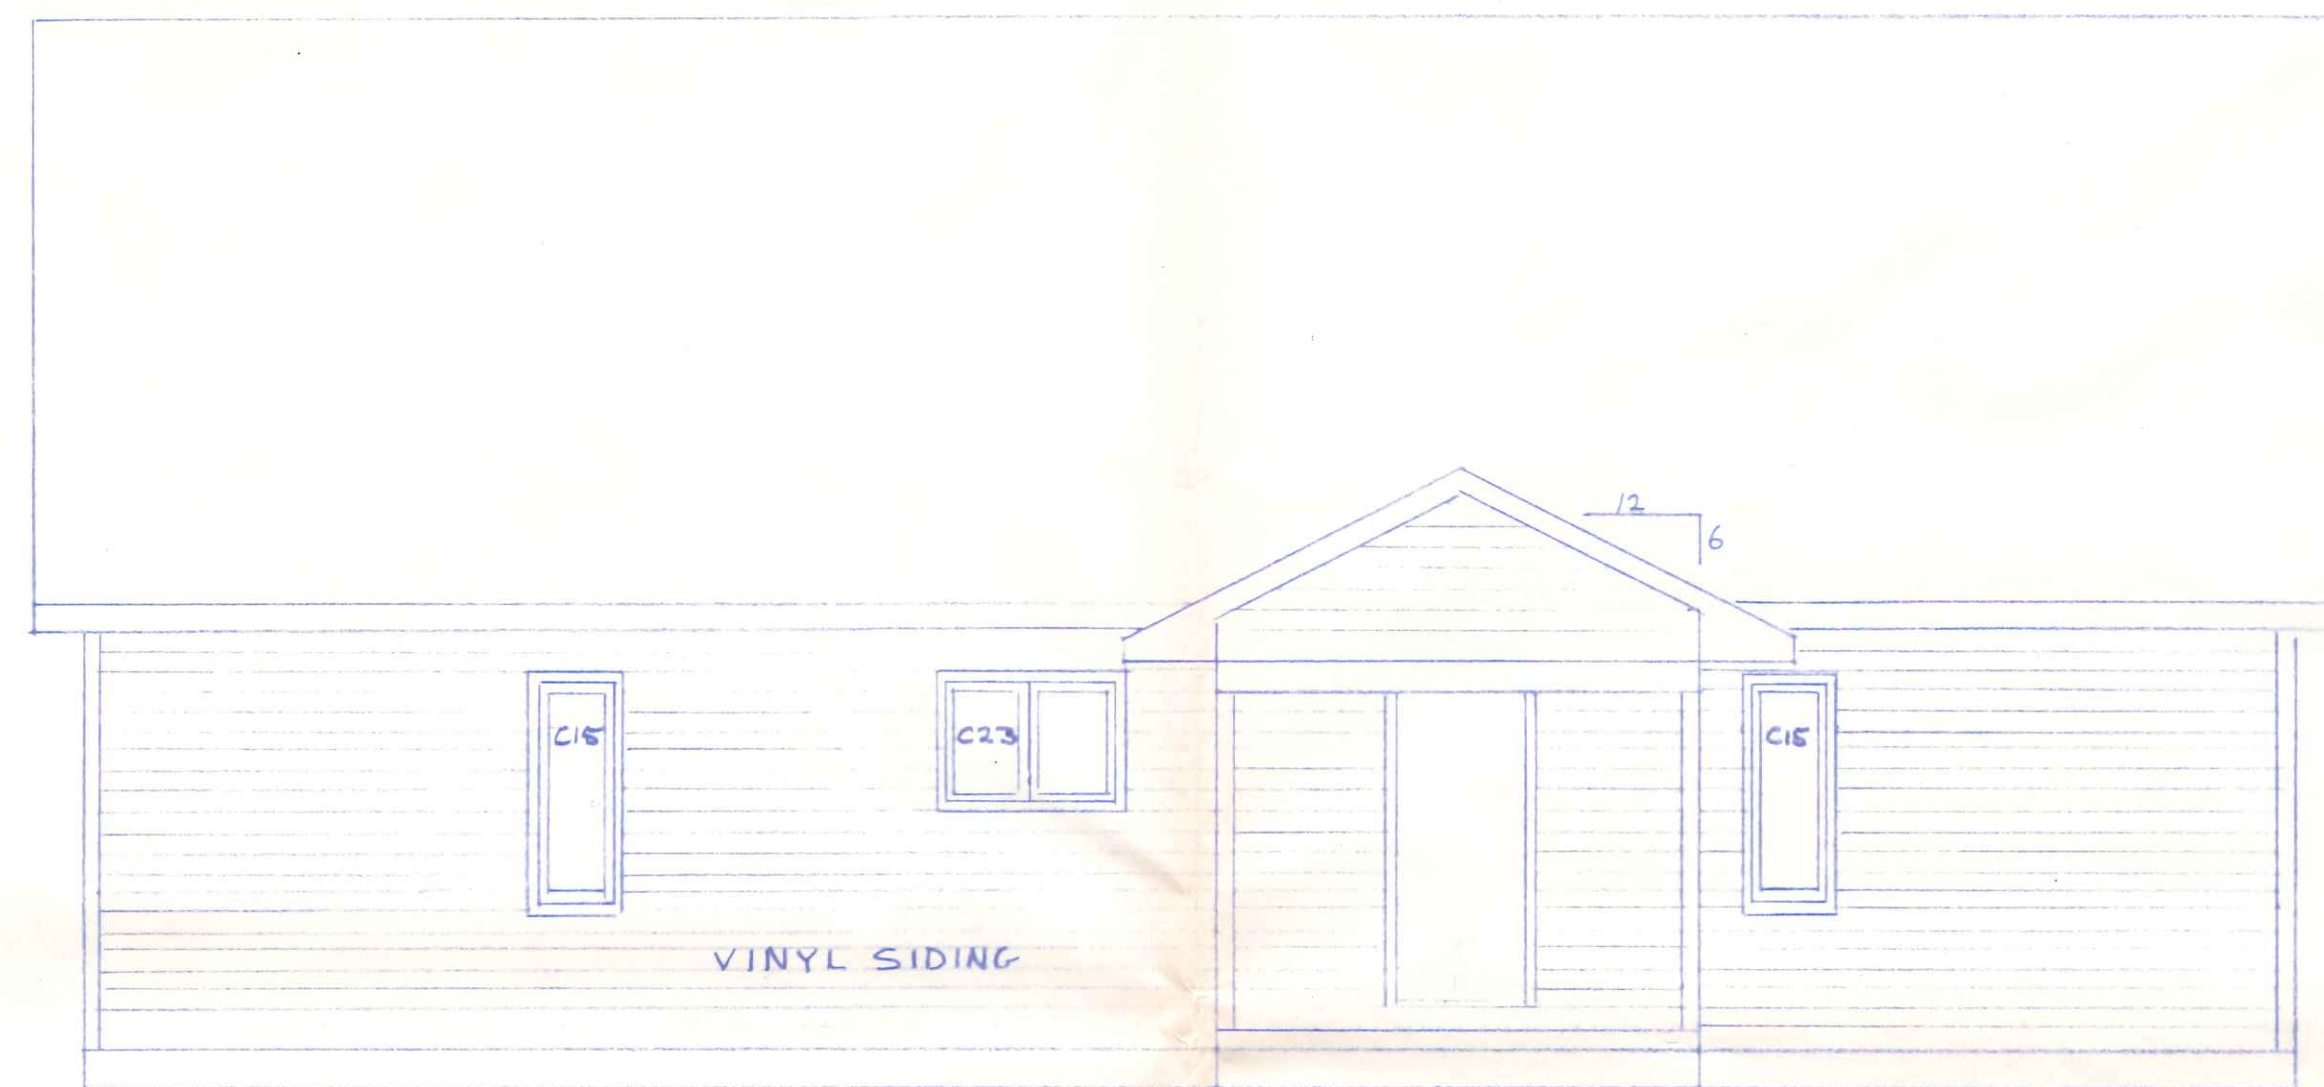

REAR ELEVATION

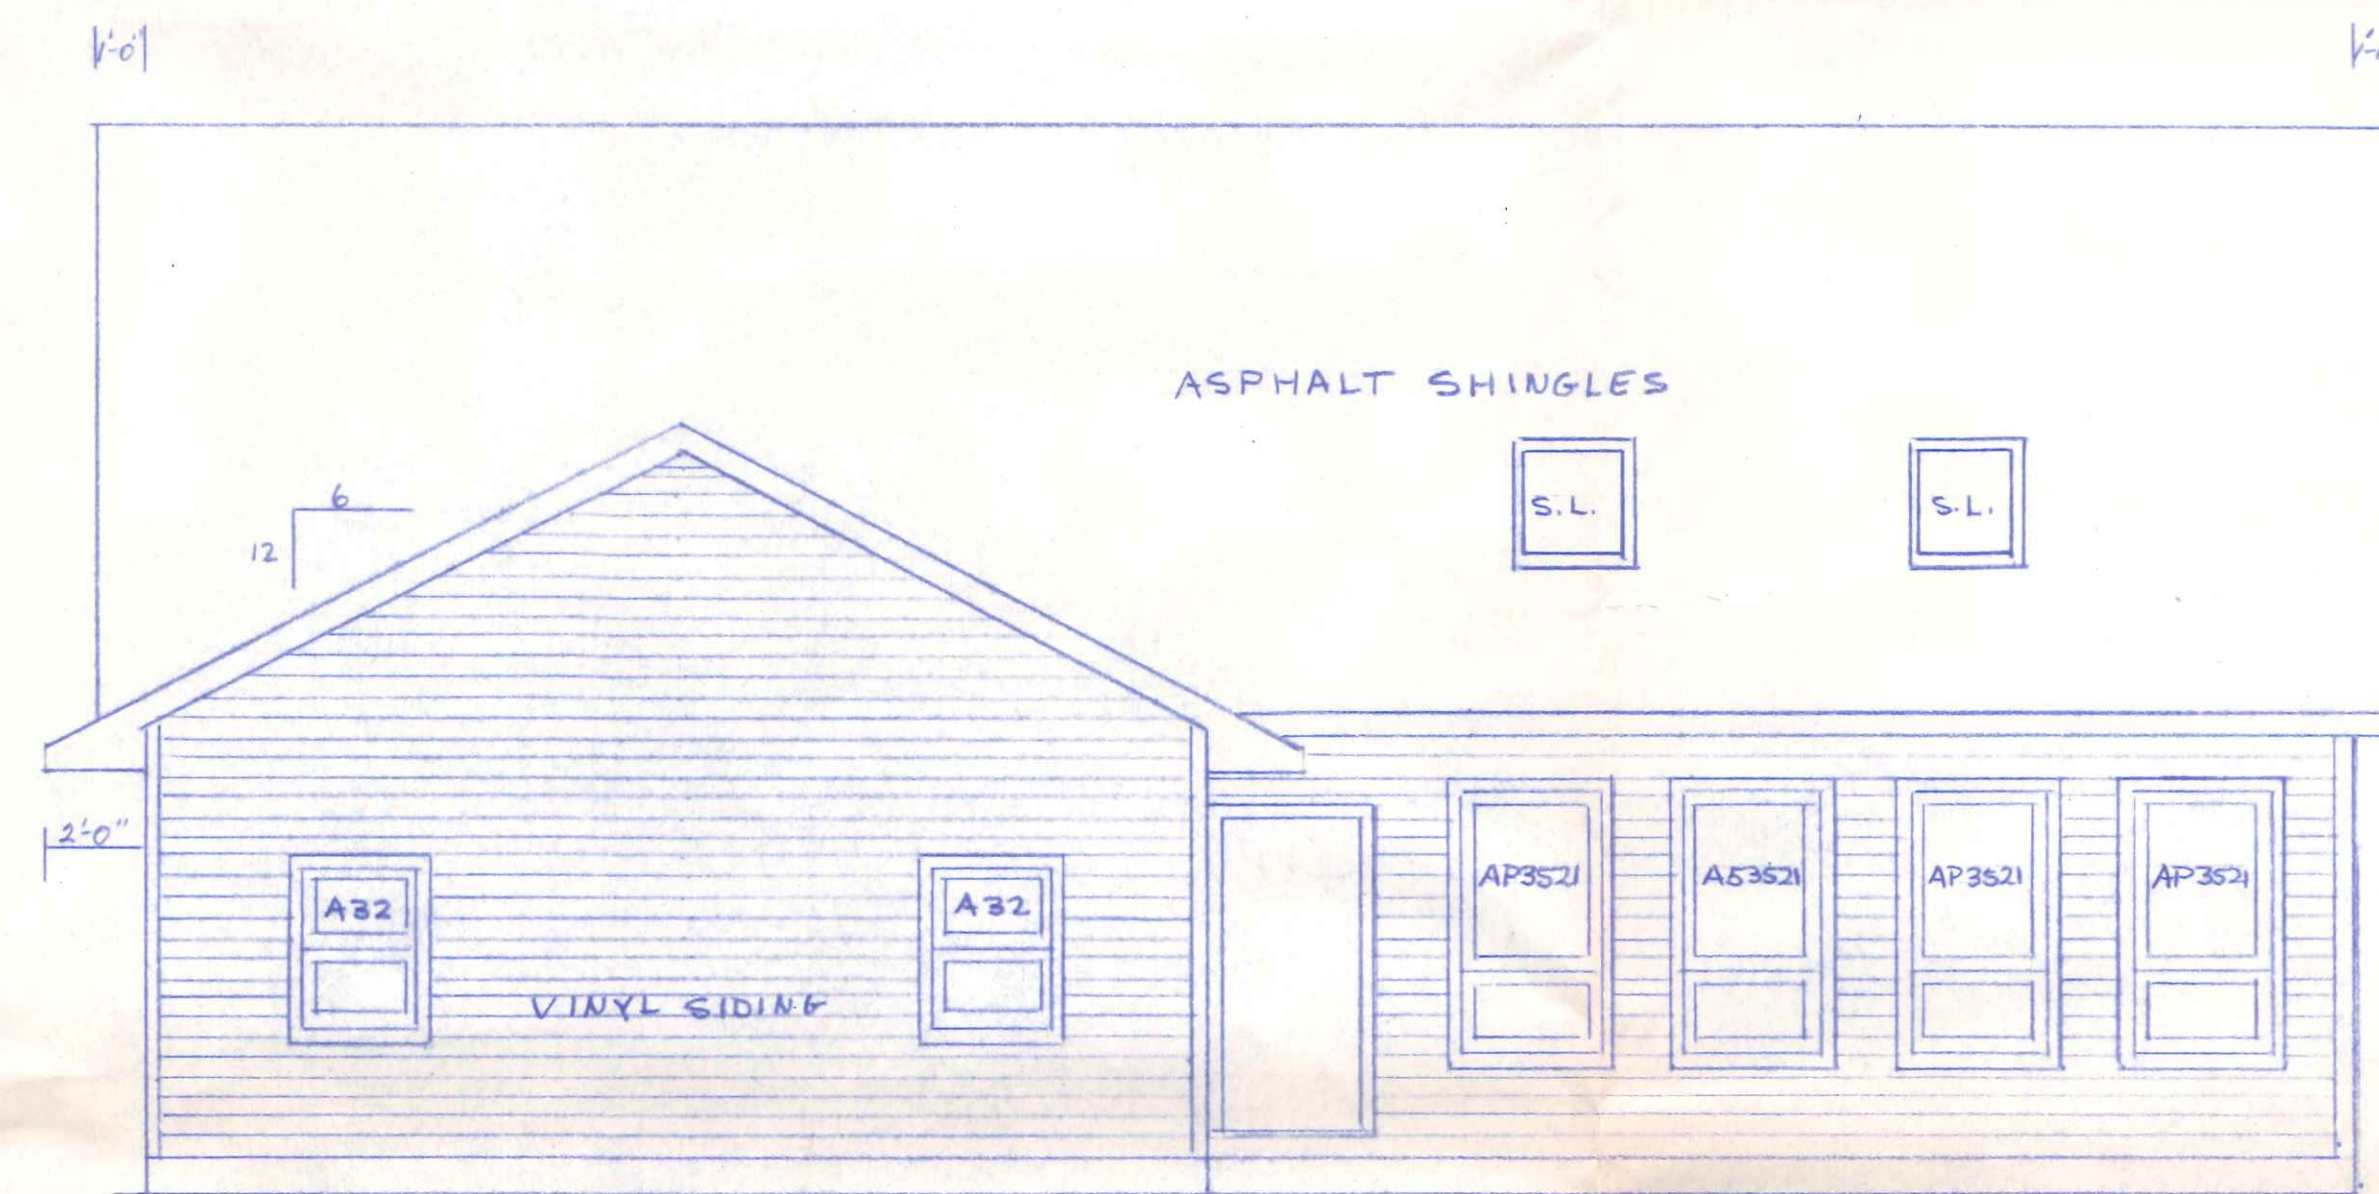


FRONT ELEVATION

MR & MRS HARRY BRINKMAN PROPOSED RESIDENCE		
SCALE: 1/4" = 1'-0"	APPROVED BY:	DRAWN BY A G
DATE: 1-4-86		REVISED 2-26-86
ELEVATION PLAN		
GERMANN BUILDERS 970 OAKWOOD NAPOLEON OH		DRAWING NUMBER 3 OF 3

FOOTER DRAIN IN SAME TRENCH
TO DITCH 4" P.V.C. 2-450 BEND 40' DEEP

M.H.
SEWER EASEMENT
100'
10'
7.0'

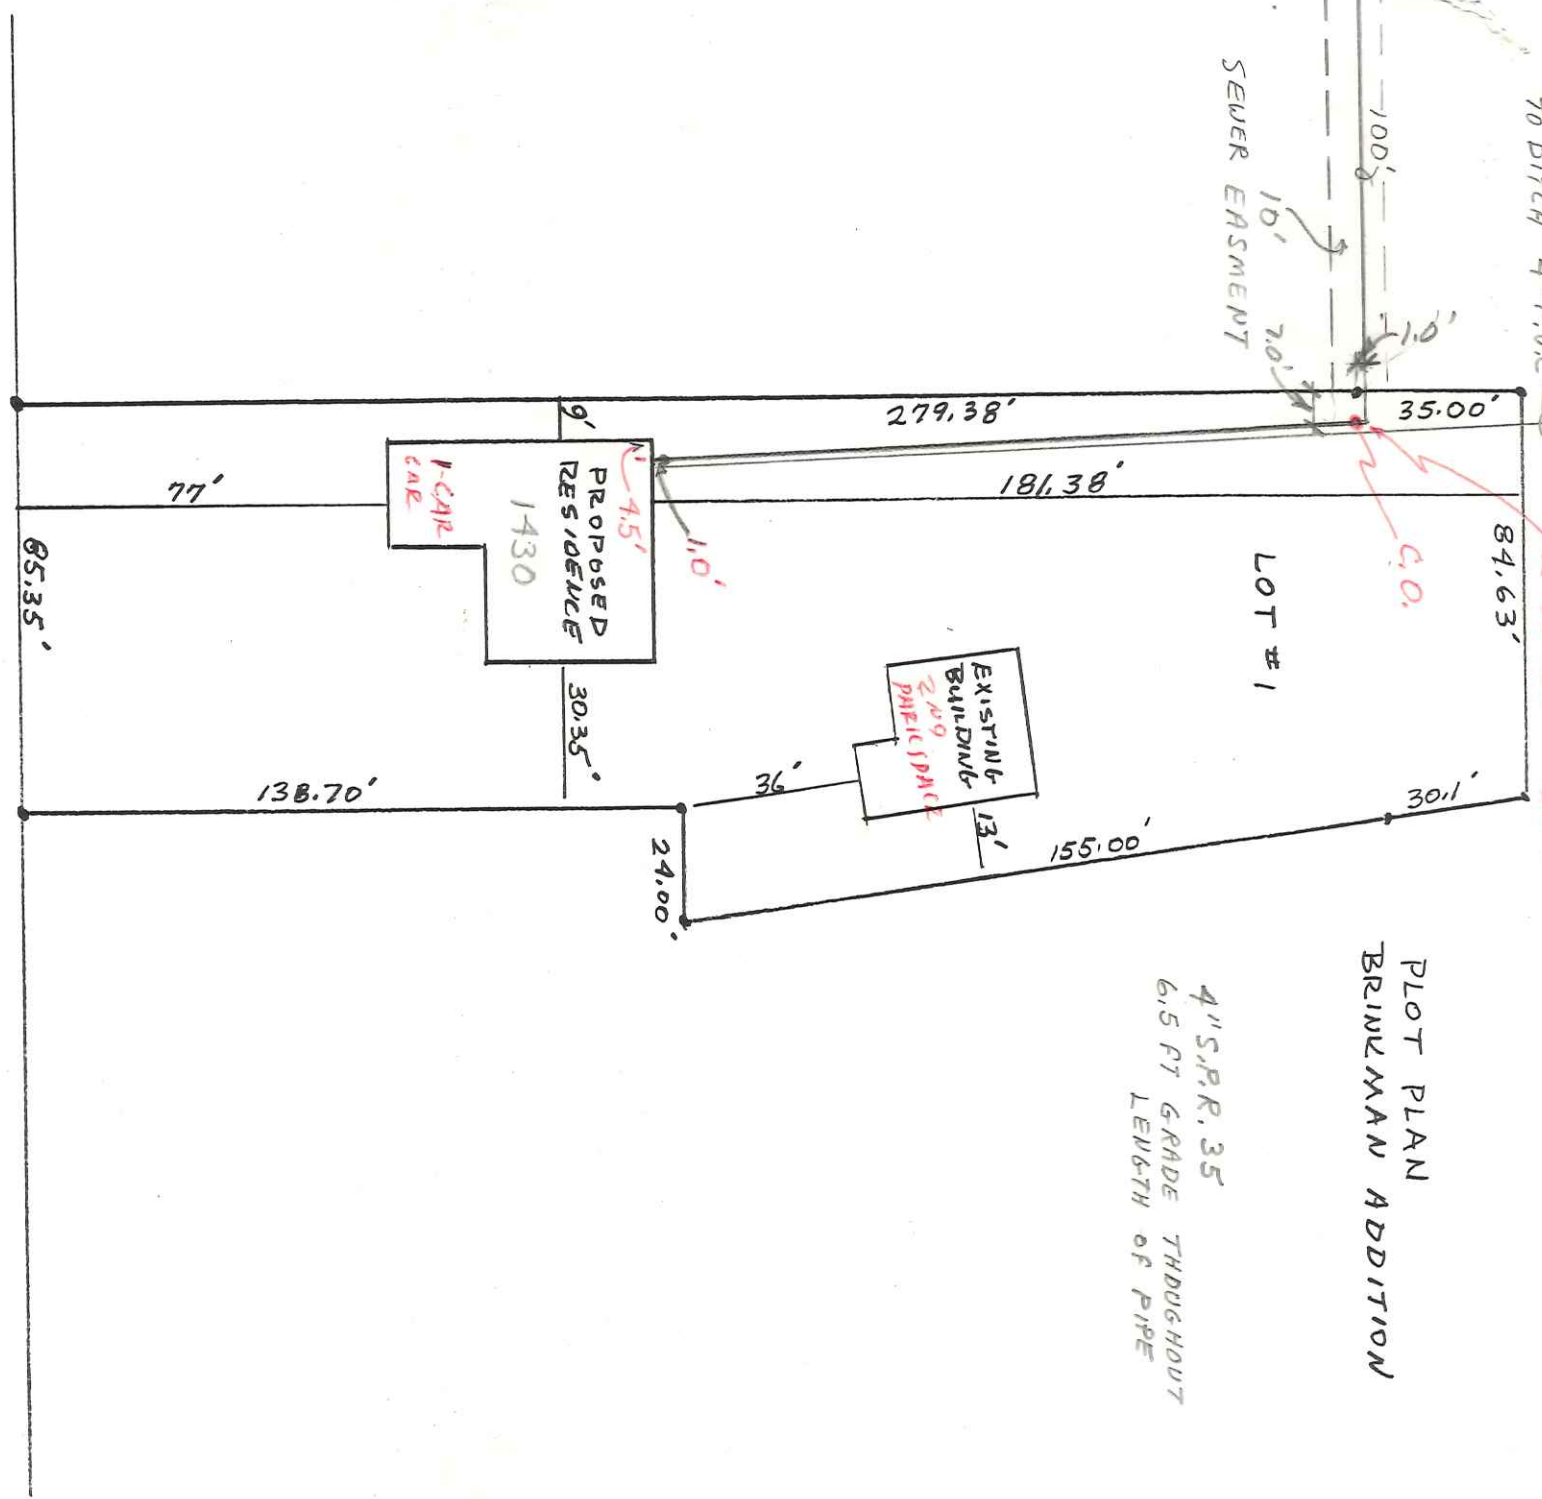

PLOT PLAN
BRINKMAN ADDITION

4" S.P.R. 35
6.5 FT GRADE THROUGHOUT
LENGTH OF PIPE

#1430 WOODLAWN AVENUE

For Brinkman




1" = 46'

LRC

Glulam Beams

Products

SPAN TABLES USE GUIDE TECHNICAL INFORMATION

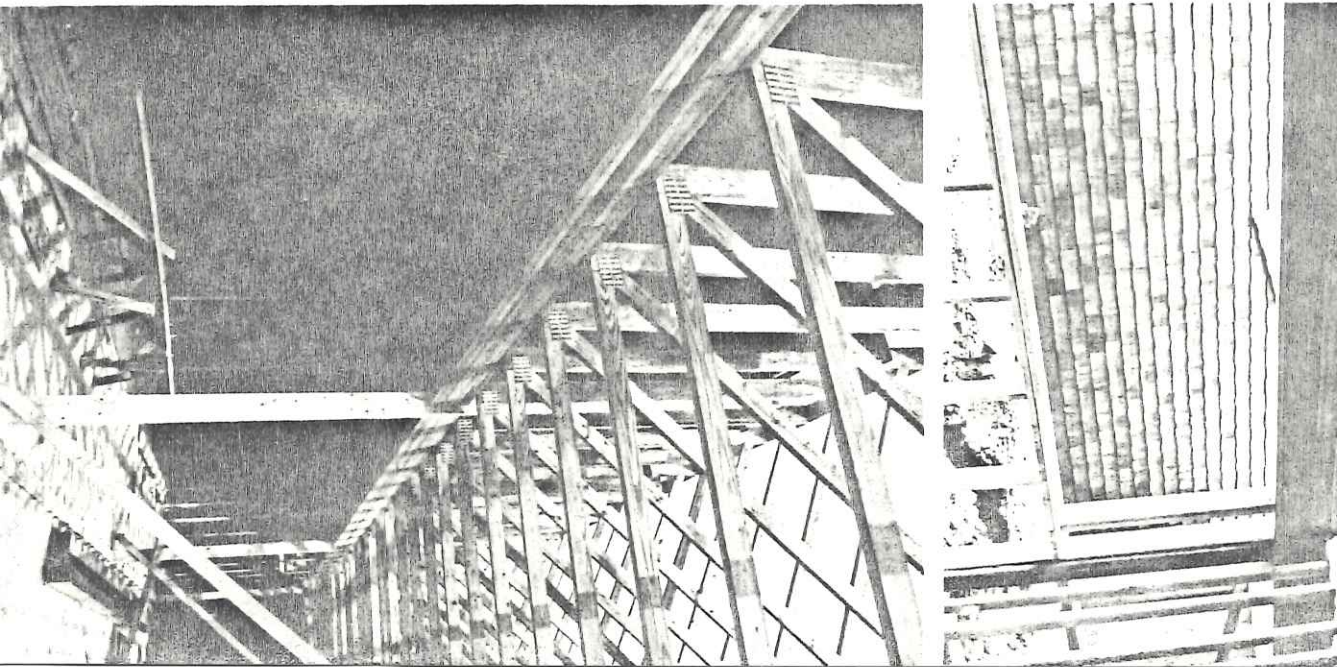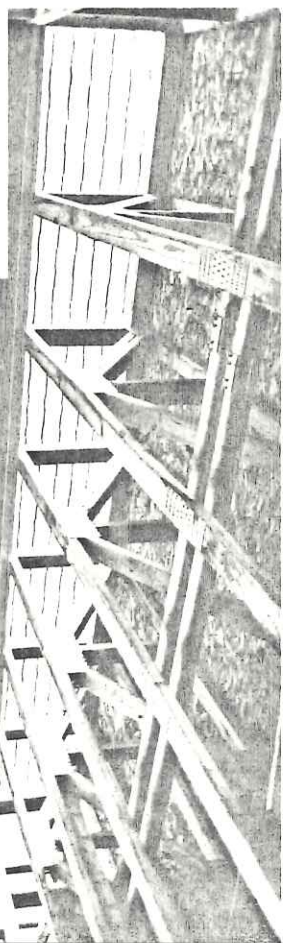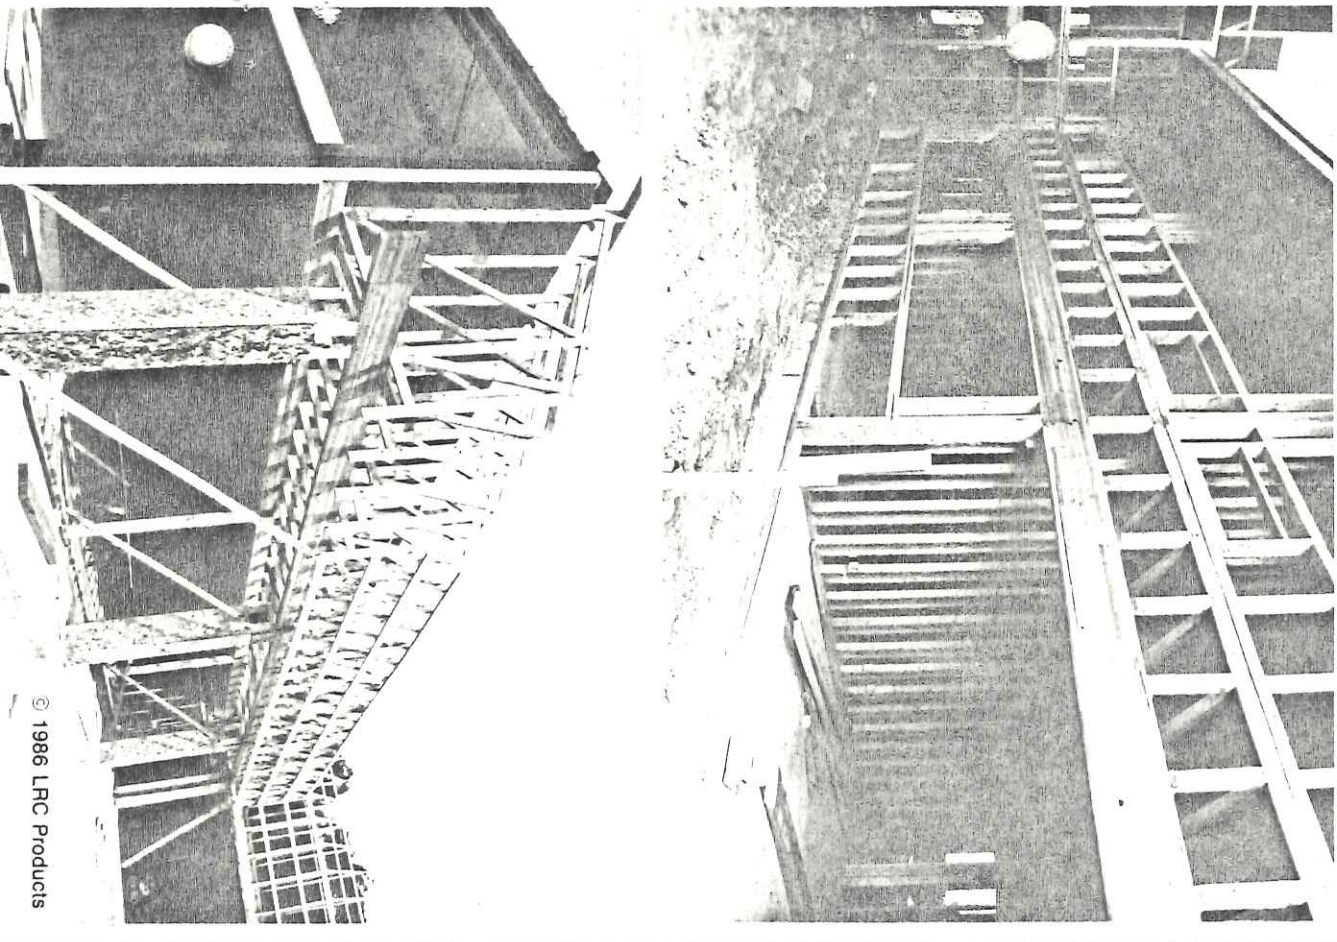

FLOOR BEAM SPAN TABLES

3 1/8" ARCHITECTURAL GRADE


SPAN FEET	BEAM DEPTHS							
	6"	7 1/2"	9"	10 1/2"	12"	13 1/2"	15"	16 1/2"
6	689*	1079 S	1367 S	1690 S	2052 S	2464 S	2934 S	3477 S
7	432*	848*	1117 S	1366 S	1640 S	1943 S	2279 S	2655 S
8	288*	566*	944 S	1146 S	1365 S	1603 S	1863 S	2147 S
9	200*	395*	687*	987 S	1169 S	1364 S	1574 S	1801 S
10	145*	287*	499*	795*	1021 S	1186 S	1363 S	1551 S
11	107*	214*	373*	595*	892*	1049 S	1201 S	1361 S
12	82*	163*	285*	456*	684*	941 S	1073 S	1213 S
13	63*	127*	223*	357*	536*	766*	970 S	1093 S
14	49*	100*	177*	284*	427*	611*	842*	995 S
15	39*	80*	142*	229*	346*	495*	682*	911*
16	31*	65*	116*	187*	283*	406*	560*	748*
17	25*	53*	95*	155*	234*	337*	465*	621*
18		44*	79*	129*	196*	282*	389*	521*
19		36*	66*	108*	165*	238*	329*	441*
20		30*	56*	92*	140*	202*	281*	376*
21		25*	47*	78*	120*	173*	241*	323*
22			40*	67*	103*	149*	208*	279*
23			34*	57*	89*	129*	180*	243*
24			29*	49*	77*	112*	157*	212*
25			25*	43*	67*	98*	138*	186*
26			21*	37*	58*	86*	121*	164*
27				32*	51*	76*	107*	145*
28				28*	45*	67*	94*	128*
29				24*	39*	59*	84*	114*
30				21*	34*	52*	74*	102*

3 1/2" INDUSTRIAL GRADE

SPAN FEET	BEAM DEPTHS							
	6"	7 1/2"	9"	10 1/2"	12"	13 1/2"	15"	16 1/2"
6	772*	1209 S	1532 S	1893 S	2299 S	2760 S	3287 S	3895 S
7	484*	950*	1252 S	1531 S	1837 S	2177 S	2554 S	2975 S
8	323*	634*	1058 S	1284 S	1529 S	1796 S	2087 S	2406 S
9	225*	443*	770*	1106 S	1309 S	1528 S	1764 S	2018 S
10	162*	321*	559*	891*	1144 S	1329 S	1527 S	1738 S
11	121*	240*	418*	667*	999*	1176 S	1346 S	1526 S
12	92*	183*	320*	512*	767*	1054 S	1203 S	1359 S
13	71*	143*	250*	401*	601*	859*	1087 S	1225 S
14	56*	113*	199*	319*	479*	686*	944*	1115 S
15	44*	90*	160*	257*	388*	555*	765*	1021*
16	35*	73*	130*	210*	318*	455*	628*	839*
17	29*	60*	107*	174*	263*	378*	521*	697*
18		49*	89*	145*	220*	316*	437*	585*
19		41*	75*	122*	185*	267*	370*	495*
20		34*	63*	103*	157*	227*	315*	422*
21		29*	53*	88*	135*	195*	270*	363*
22			45*	75*	116*	168*	233*	314*
23			39*	65*	100*	145*	203*	273*
24			33*	56*	87*	127*	177*	238*
25			28*	48*	75*	111*	155*	209*
26			24*	42*	66*	97*	136*	184*
27				36*	58*	85*	120*	163*
28				32*	51*	75*	106*	145*
29				28*	45*	67*	95*	129*
30				24*	39*	59*	84*	115*

COPY

BILL'S PLUMBING & HEATING
William Elling
1201 Woodlawn Avenue Napoleon, Ohio 43545

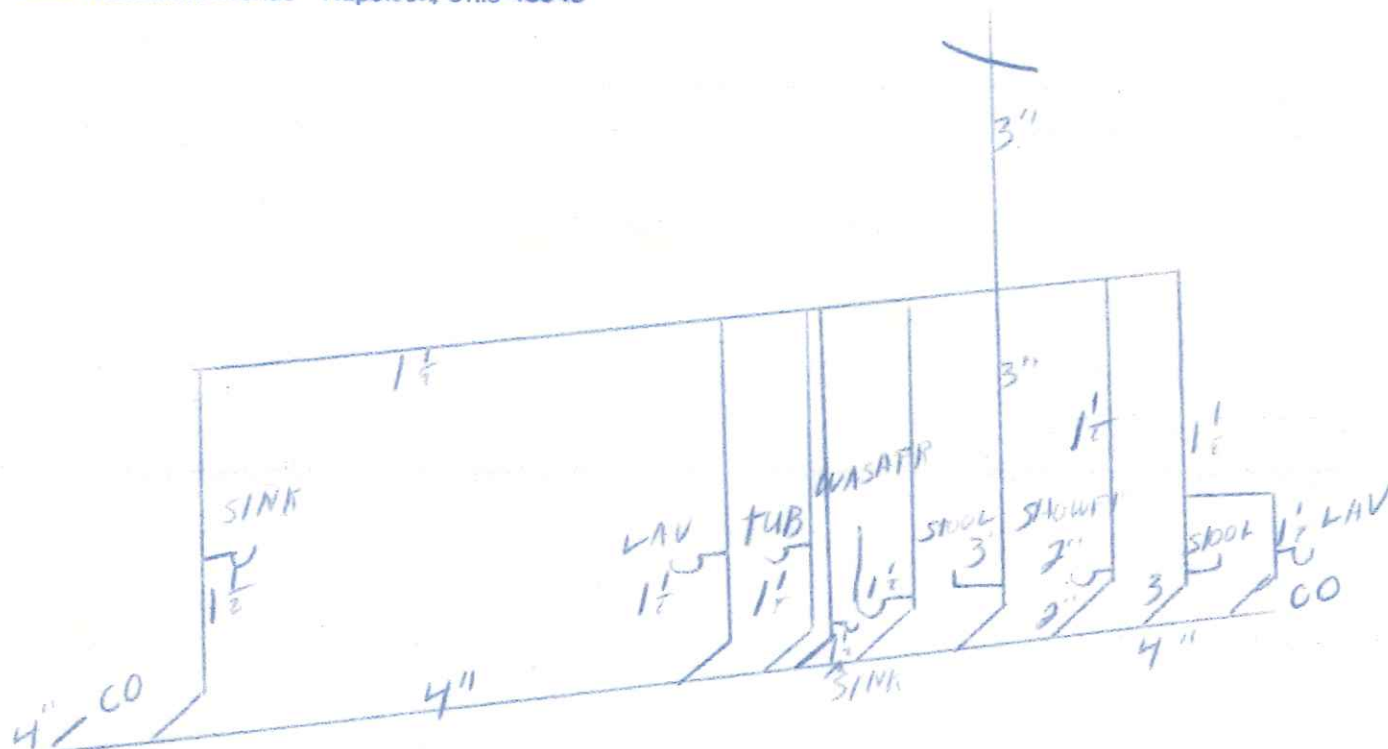

Phone 599-1786