
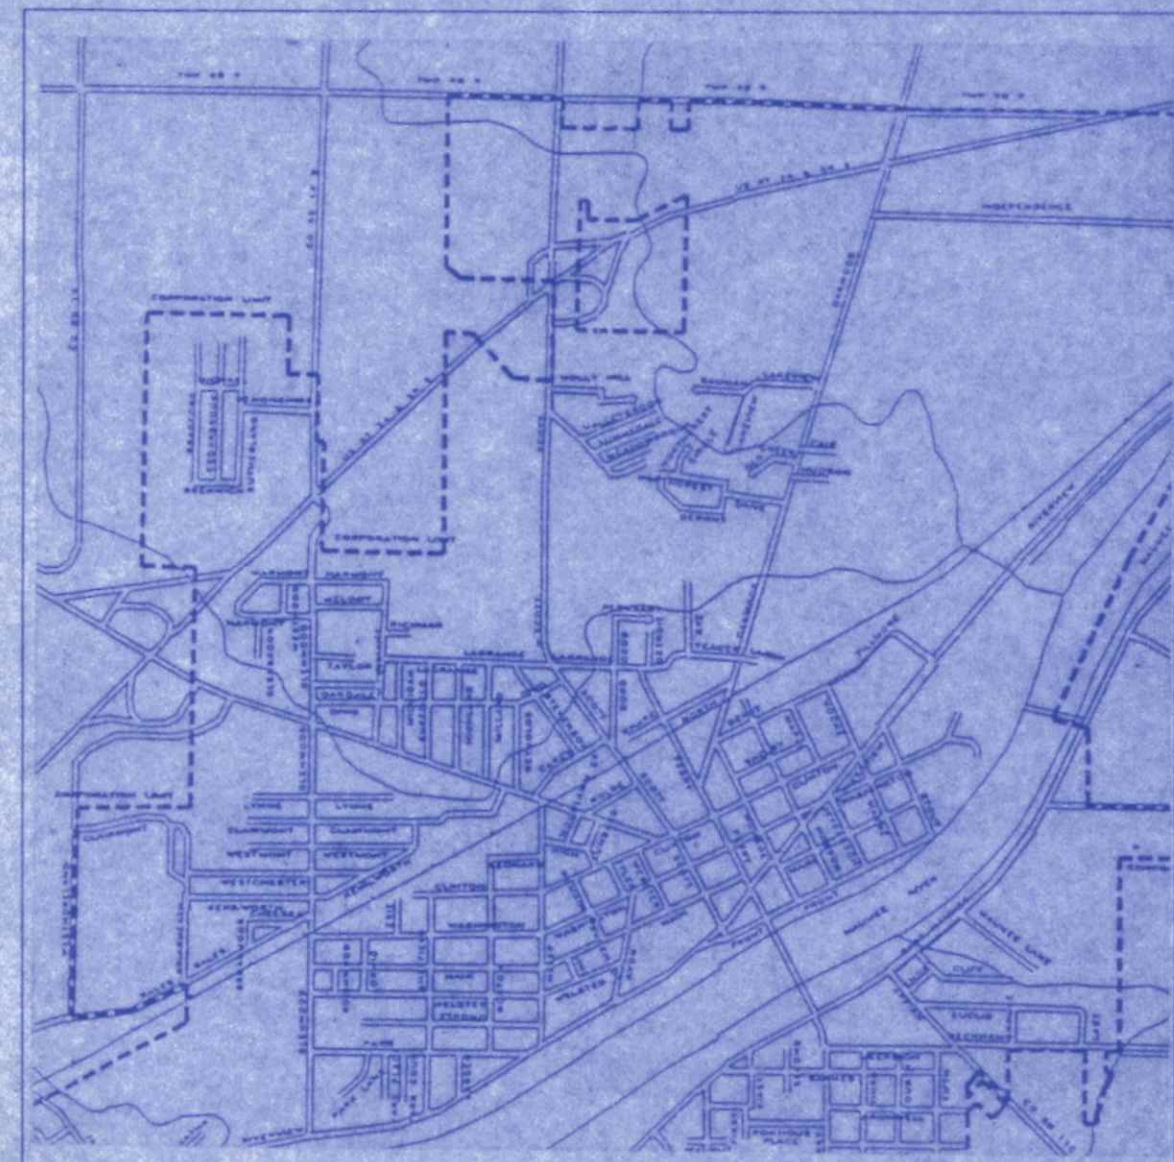


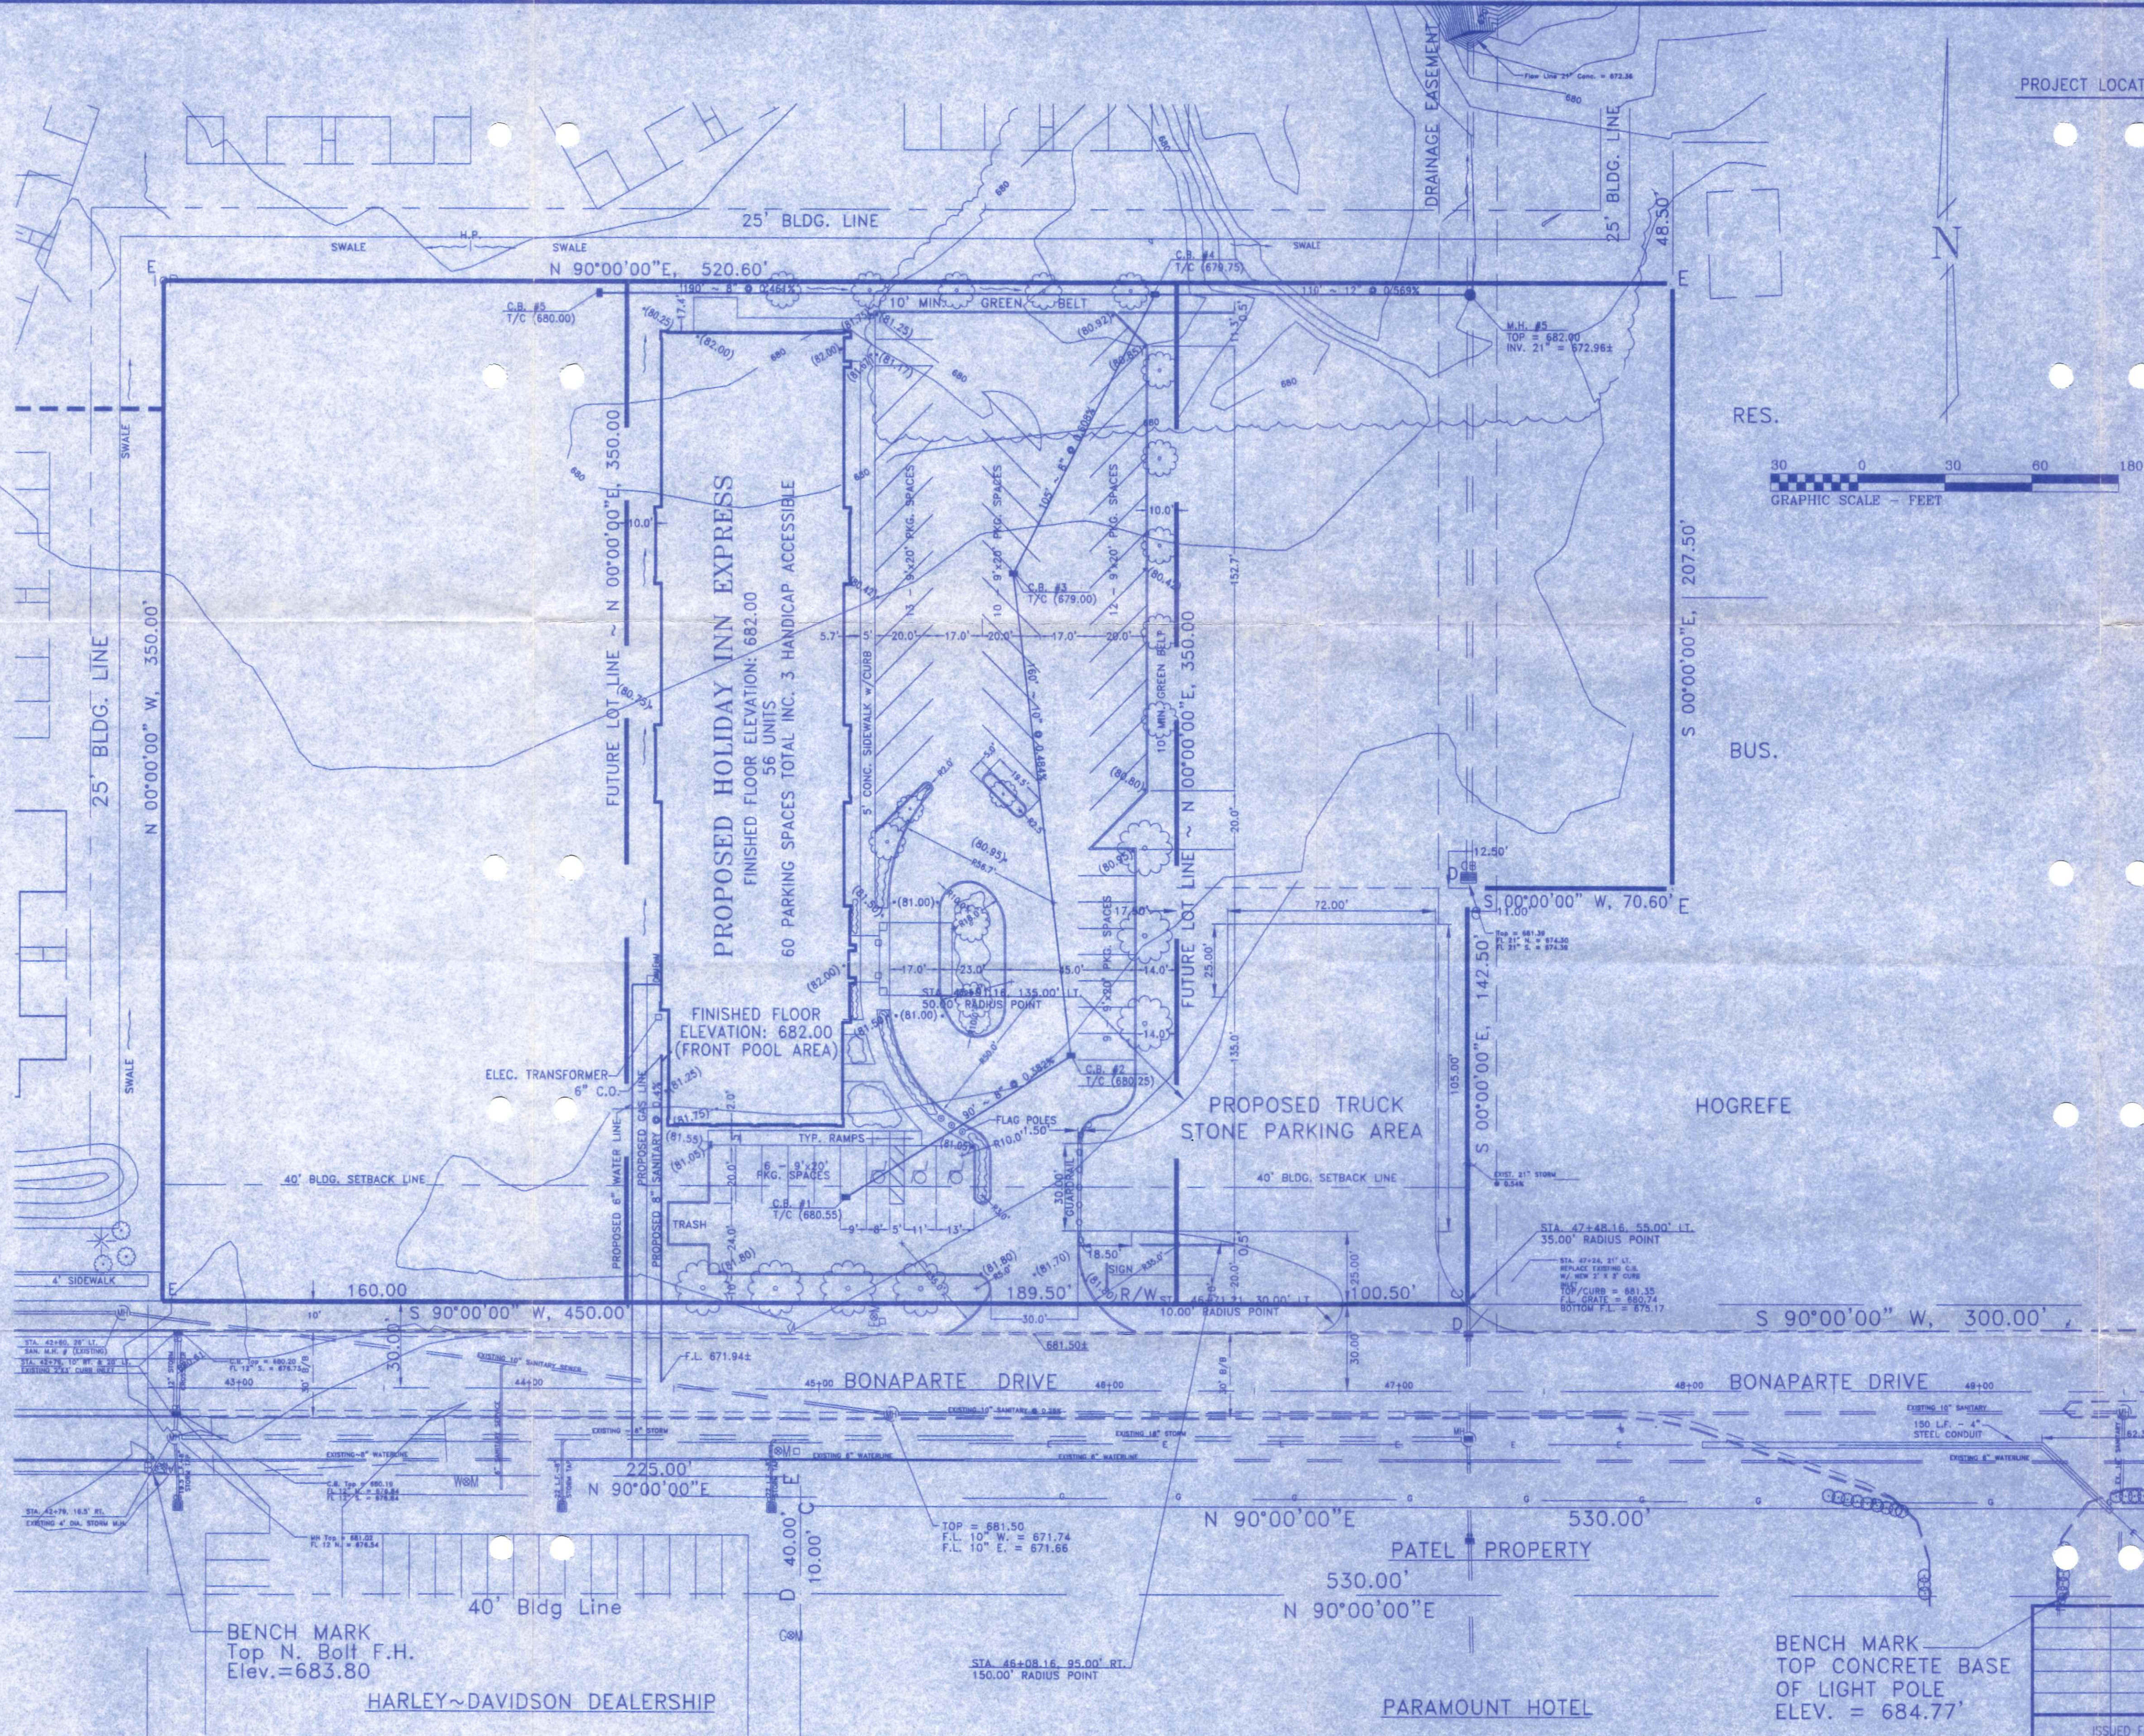

LOCATION MAP

DETRAY LOT NO. 2  
3.952 ACRES ±  
ZONING DISTRICT "C-4"

A PARCEL OF LAND SITUATED IN THE NORTHEAST QUARTER (1/4)  
OF SECTION 11, T-5-N, R-6-E, NAPOLEON TOWNSHIP, HENRY COUNTY,  
OHIO, IS MORE PARTICULARLY DESCRIBED AS FOLLOWS:

COMMENCING AT A MONUMENT BOX AT THE NORTHEAST CORNER  
OF SECTION 11, T-5-N, R-6-E, NAPOLEON TOWNSHIP, HENRY COUNTY,  
OHIO; THENCE S 0°00' W ALONG THE EAST LINE OF SECTION 11, AND  
THE CENTERLINE OF NORTH SCOTT STREET A DISTANCE OF 1010.00  
FEET TO A POINT; THENCE S 90°00' W AND PERPENDICULAR TO THE  
EAST LINE OF SECTION 11 ALONG THE NORTH RIGHT-OF-WAY OF  
BONAPARTE DRIVE A DISTANCE OF 300.00 FEET TO AN IRON PIN AND  
CAP AND THE TRUE PLACE OF BEGINNING. THENCE CONTINUING  
S 90°00' W ALONG THE NORTH RIGHT-OF-WAY OF BONAPARTE DRIVE A  
DISTANCE OF 450.00 FEET TO AN IRON PIN AND CAP; THENCE  
N 0°00' W AND PARALLEL WITH THE EAST LINE OF SECTION 11 A  
DISTANCE OF 350.00 FEET TO AN IRON PIN AND CAP; THENCE  
N 90°00' E AND PARALLEL TO BONAPARTE DRIVE A DISTANCE OF 520.60  
FEET TO AN IRON PIN AND CAP; THENCE S 0°00' E AND PARALLEL  
WITH THE EAST LINE OF SECTION 11 A DISTANCE OF 207.50 FEET TO  
AN IRON PIN AND CAP; THENCE S 90°00' W AND PARALLEL WITH  
BONAPARTE DRIVE A DISTANCE OF 70.60 FEET TO AN IRON PIN AND  
CAP; THENCE S 0°00' E AND PARALLEL WITH THE EAST LINE OF  
SECTION 11 A DISTANCE OF 142.50 FEET TO AN IRON PIN AND CAP ON  
THE NORTH RIGHT-OF-WAY OF BONAPARTE DRIVE, AND THE PLACE OF  
BEGINNING.

CONTAINING 3.952 ACRES OF LAND MORE OR LESS BUT SUBJECT  
TO ALL LEGAL HIGHWAYS AND EASEMENTS OF PUBLIC RECORD AND OF  
RECORD IN RESPECTIVE UTILITY OFFICES.

SURVEY FILED IN VOLUME 23, PAGE 115 OF THE RECORD OF  
SURVEYS IN THE HENRY COUNTY ENGINEERS' OFFICE, COURTHOUSE,  
NAPOLEON, OHIO.

BENCH MARK  
Top N. Bolt F.H.  
Elev.=683.80

HARLEY~DAVIDSON DEALERSHIP

**HOLIDAY INN EXPRESS**  
RAHEE HOSPITALITY, INC.

BENCH MARK  
TOP CONCRETE BASE  
OF LIGHT POLE  
ELEV. = 684.77'


PARAMOUNT HOTEL

590 Bonaparte Dr.

|   |                  |                |                          |    |      |
|---|------------------|----------------|--------------------------|----|------|
| ISSUED FOR   | DATE             | REVISION       | NO.                      | BY | DATE |
| CHECKED BY   | DATE             |                |                          |    |      |
| <b>RECEIVED</b><br>NOV 07 1997<br>CITY OF NAPOLEON   |                  |                |                          |    |      |
| <b>T. R. Worline &amp; Associates, Inc.</b><br>Engineers • Surveyors • Designers • Planners<br>210 S. Main Street<br>Swanton, Ohio 43558-1347<br>Phone: 419-825-1103<br>Fax: 419-825-3800 |                  |                |                          |    |      |
| SCALE: 1" = 30'-0"   | DRAWN BY: R.L.B. | DATE: 09-05-97 | SHEET NO.                |    |      |
| PROPOSED HOLIDAY INN EXPRESS<br>RAHEE HOSPITALITY, INC.<br>BONAPARTE DRIVE   |                  |                | 1 OF 2                   |    |      |
| SITE PLAN<br>LEGAL DESCRIPTION   |                  |                | PROJECT NO.<br>1174-0001 |    |      |

Scale: 1" = 30'-0" Date: 10/16/97 Title: 003-34



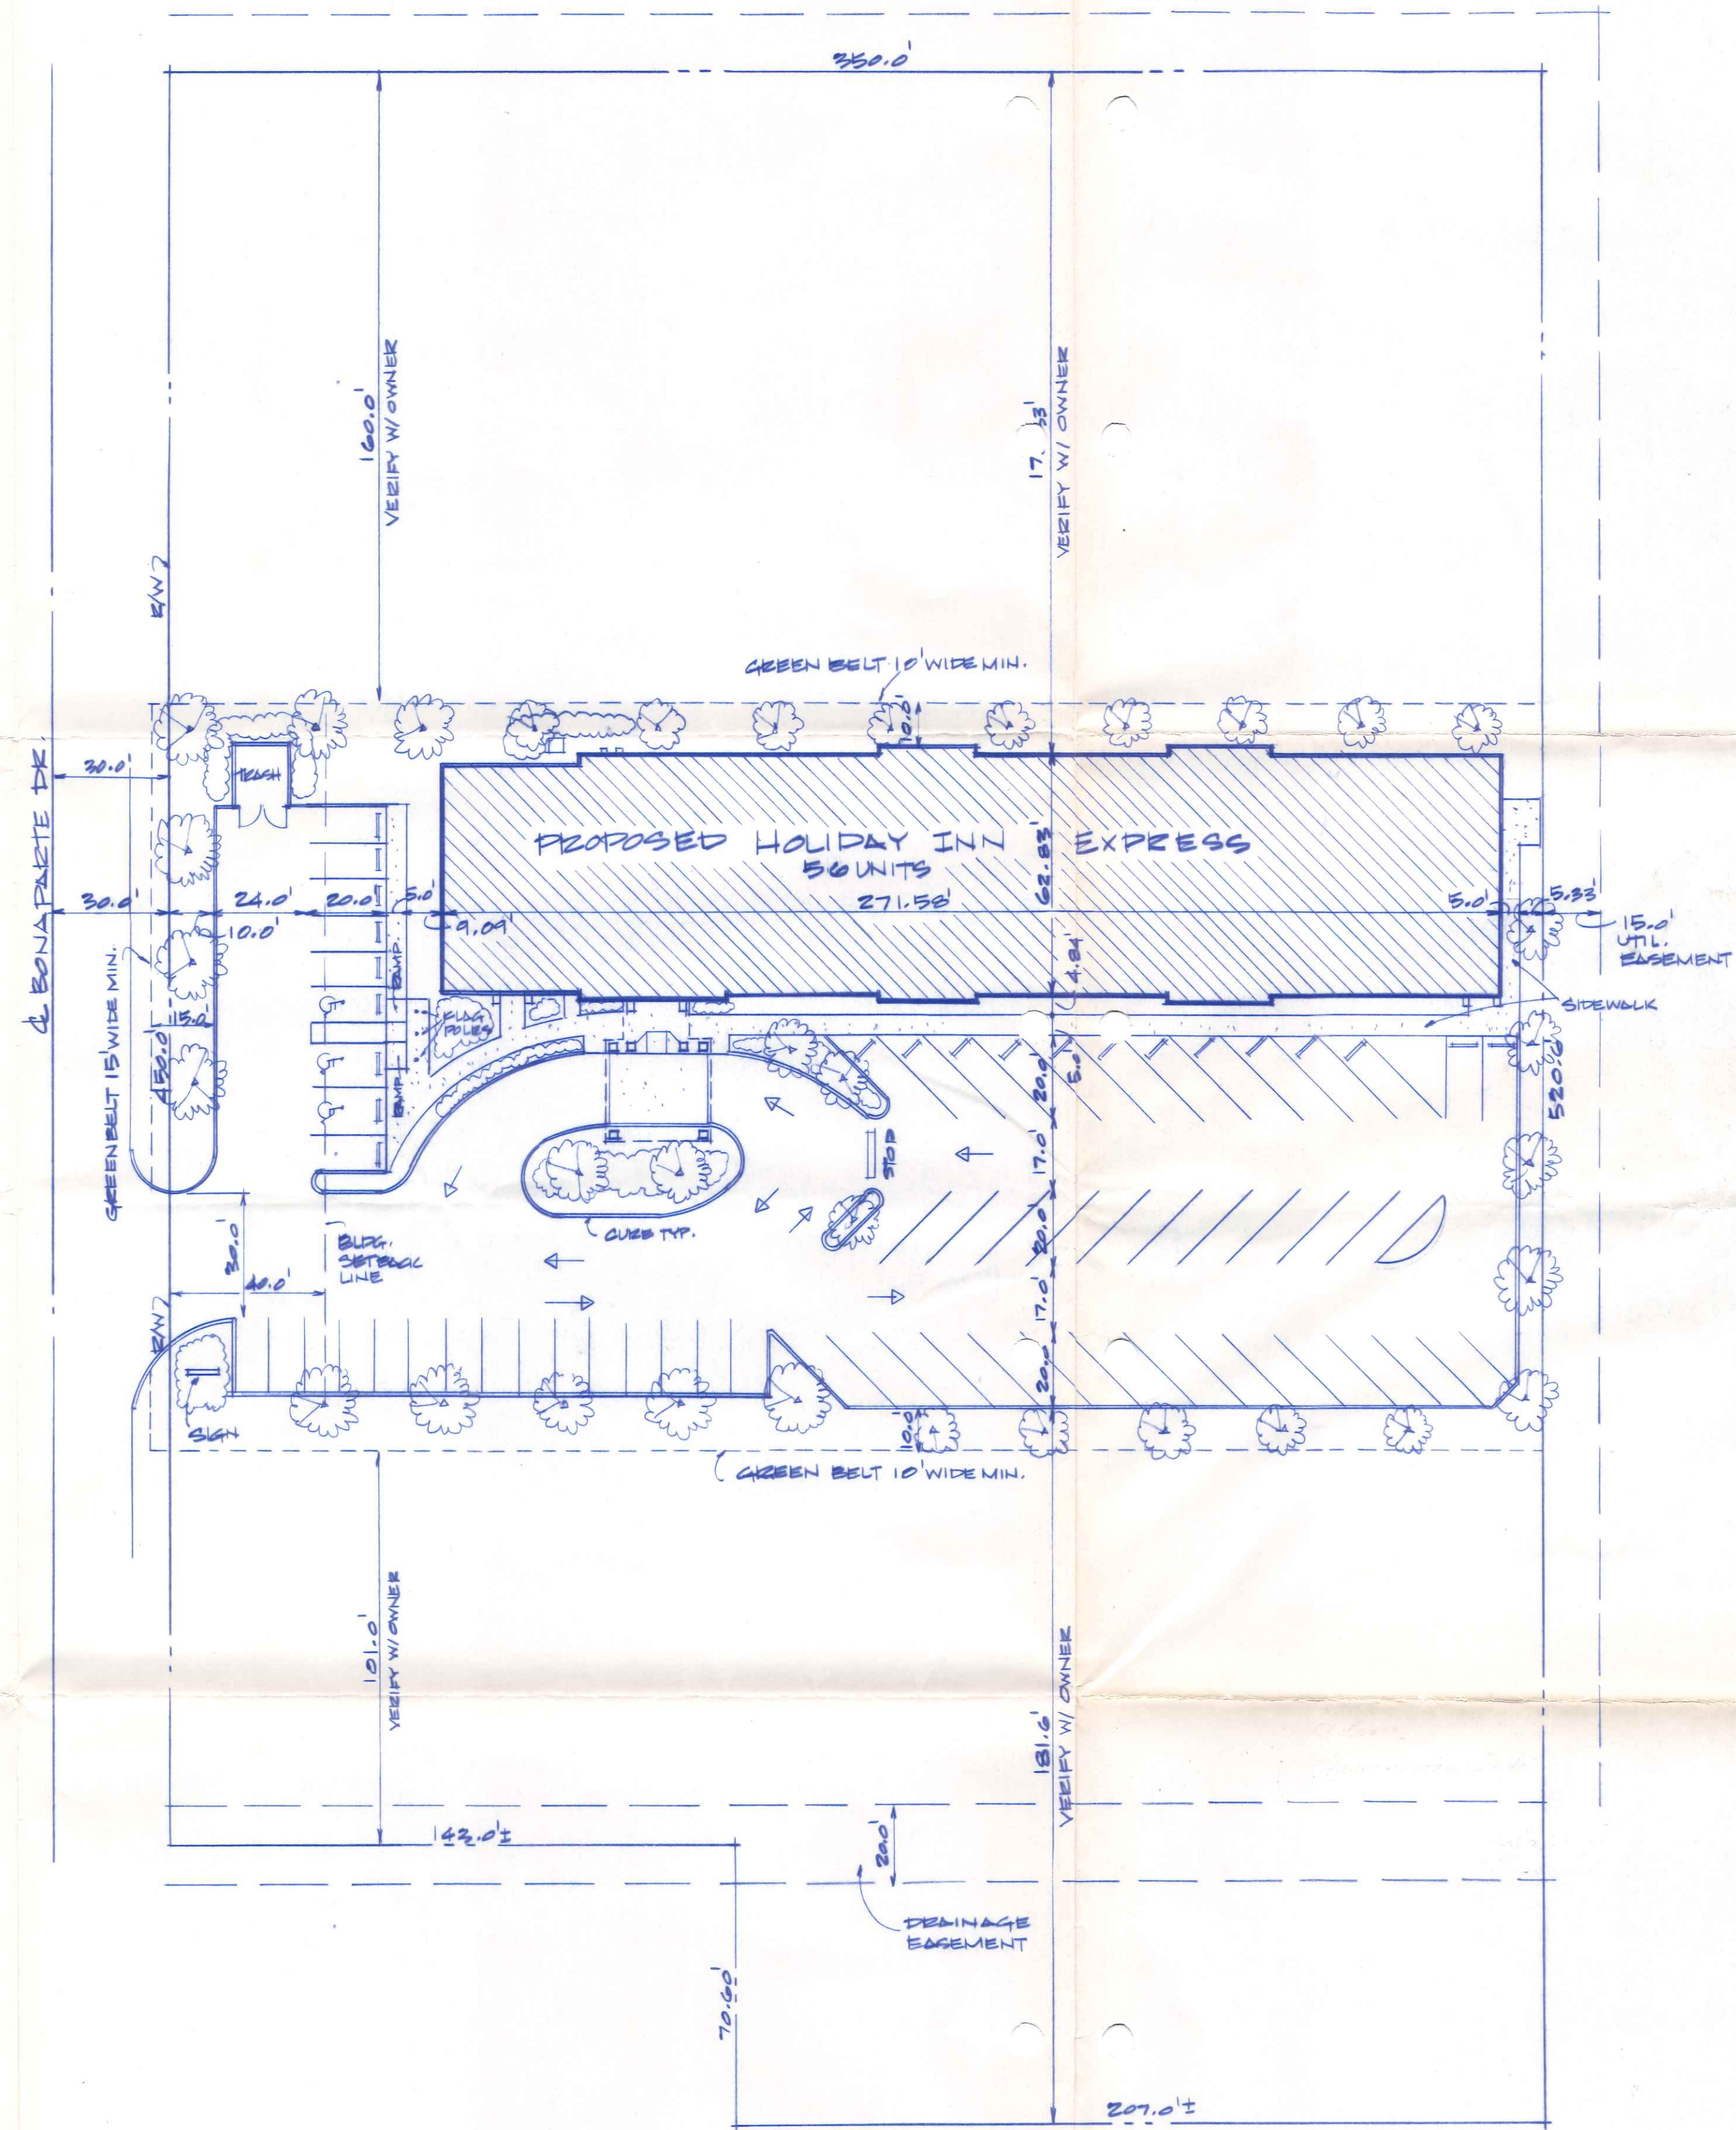

SITE PLAN

1" = 30'-0"

62 PARKING SPACES SHOWN



**Holiday Inn**  
EXPRESS®  
**NAPOLEON, OHIO**

DATE: 8-8-97  
DRAWN BY:

**SA** SCHWARZ ASSOCIATES - ARCHITECTS  
816 South 9th Street Lafayette, IN 47905 (317) 742-1647

SHEET

OF