



ELEVATIONS
SCALE 1/8" = 1'

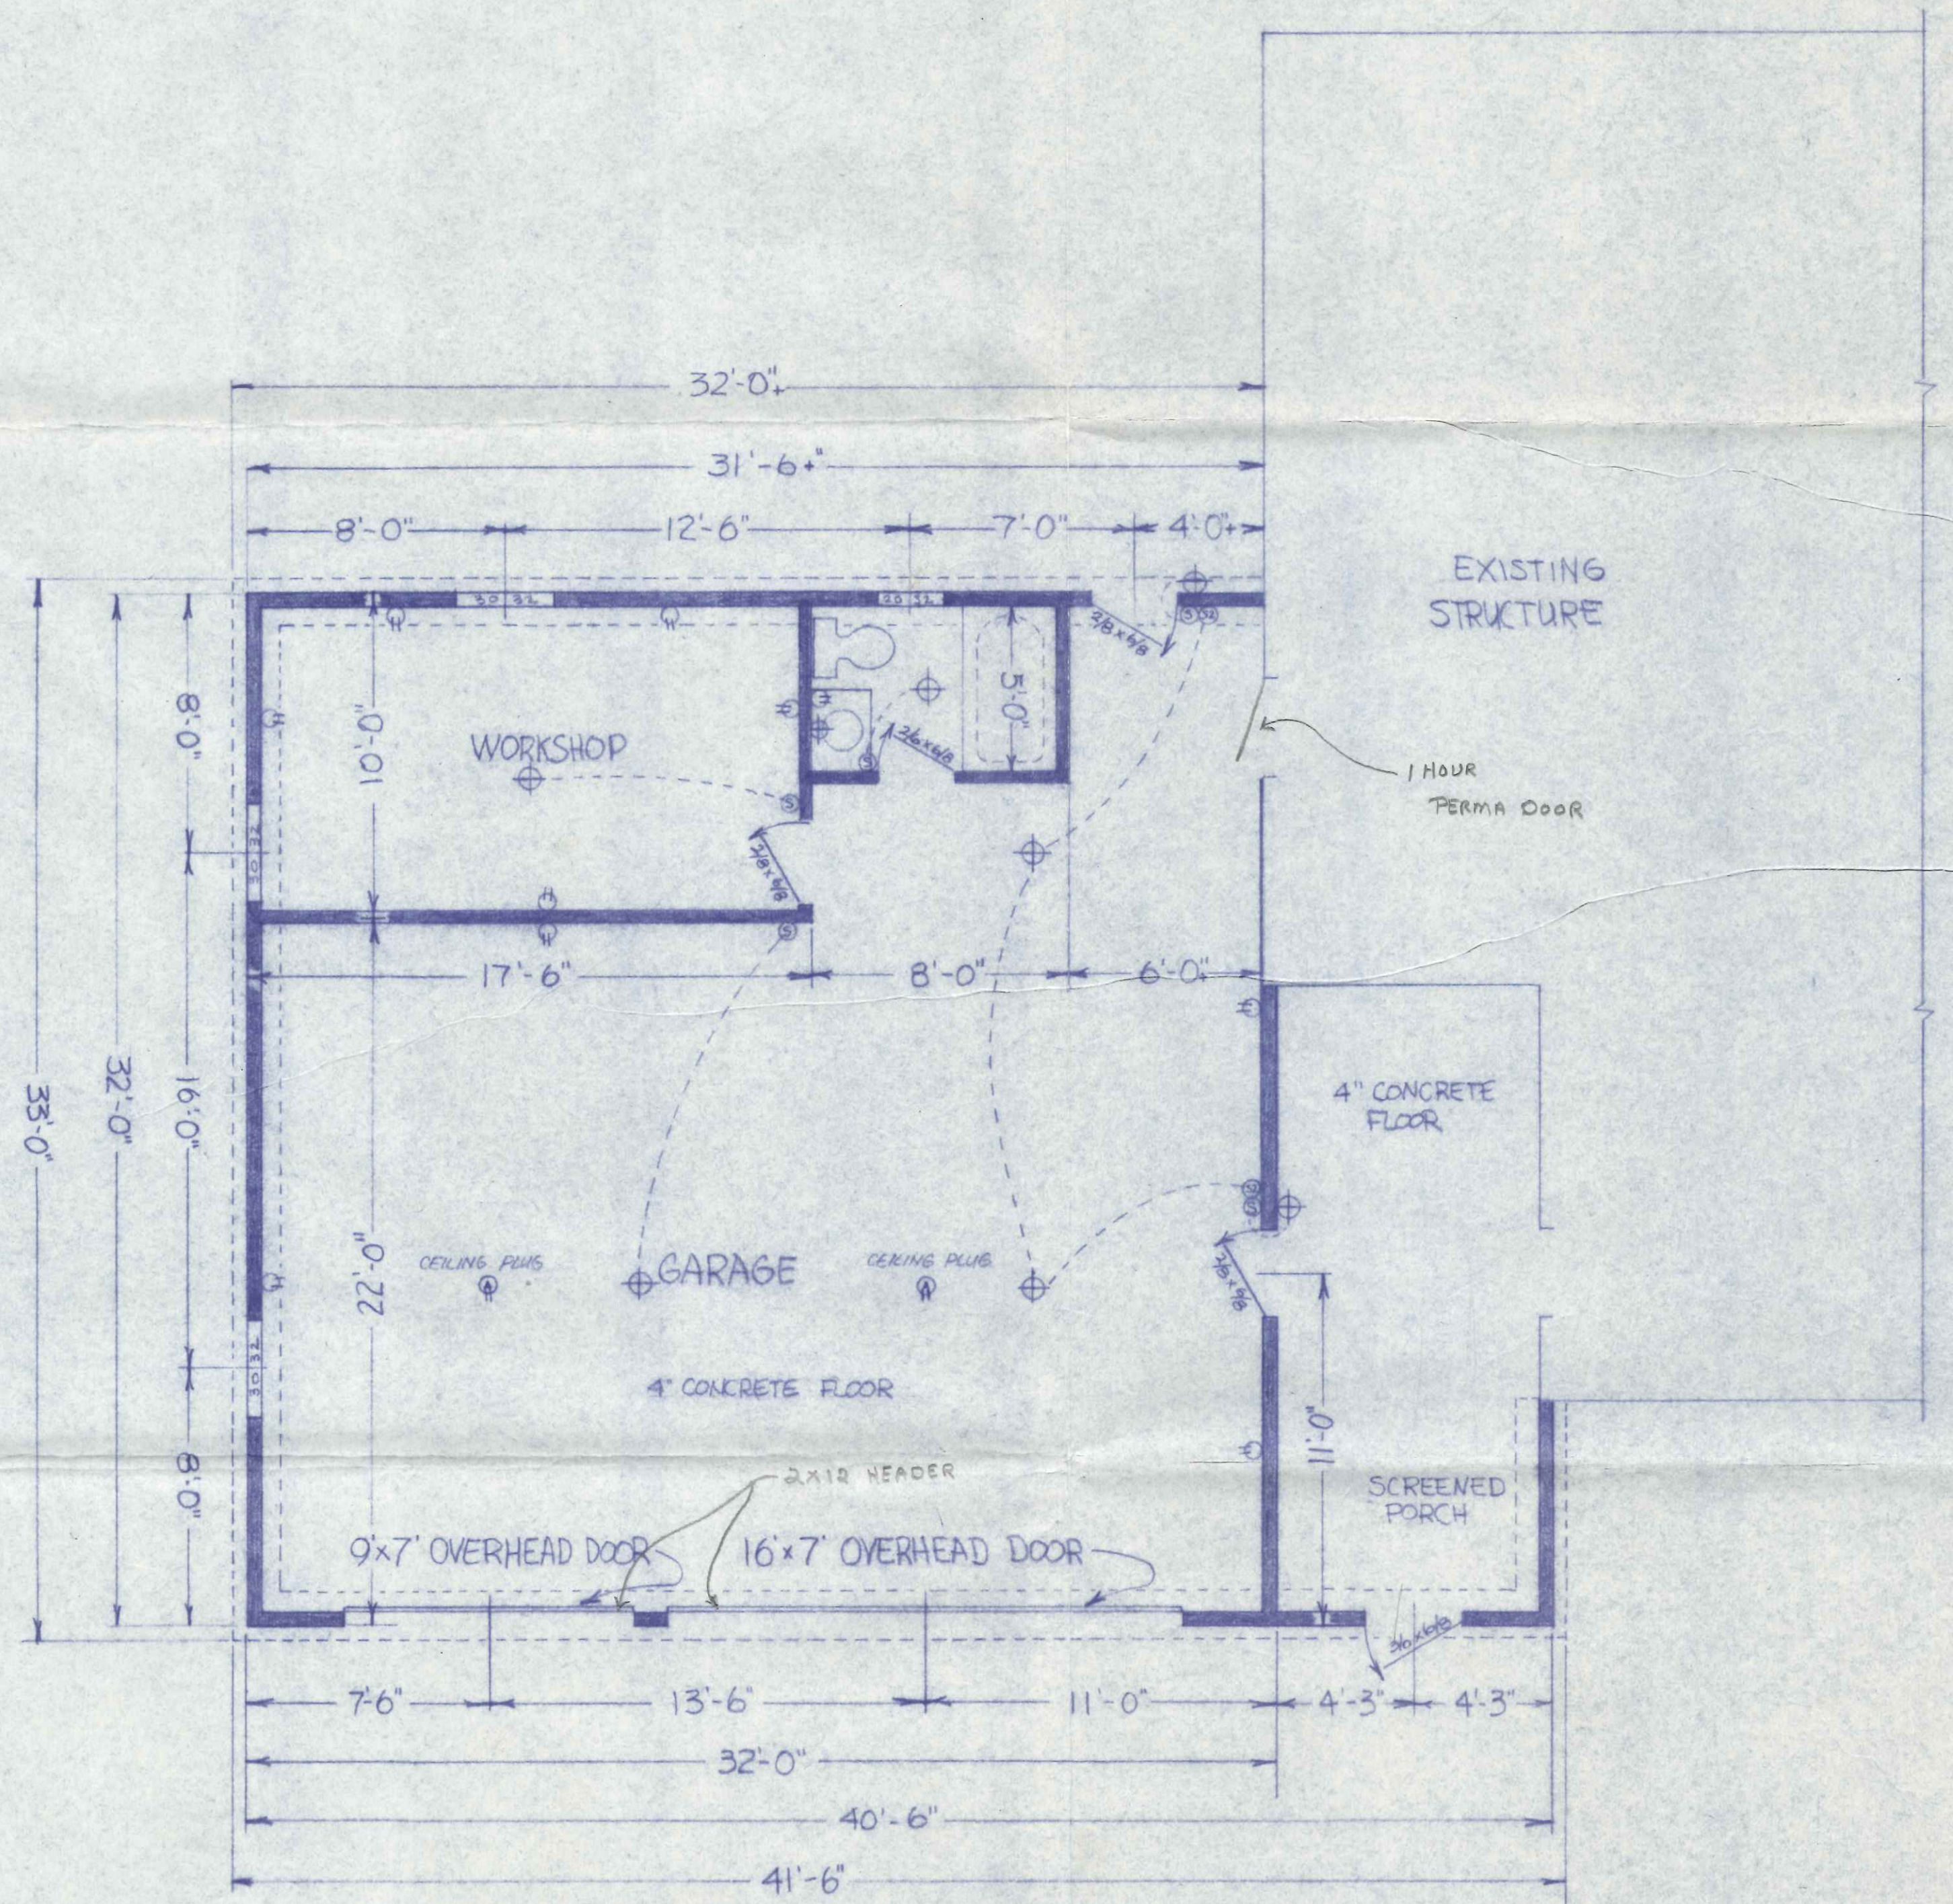


FLOOR PLAN
SCALE 1/4" = 1'

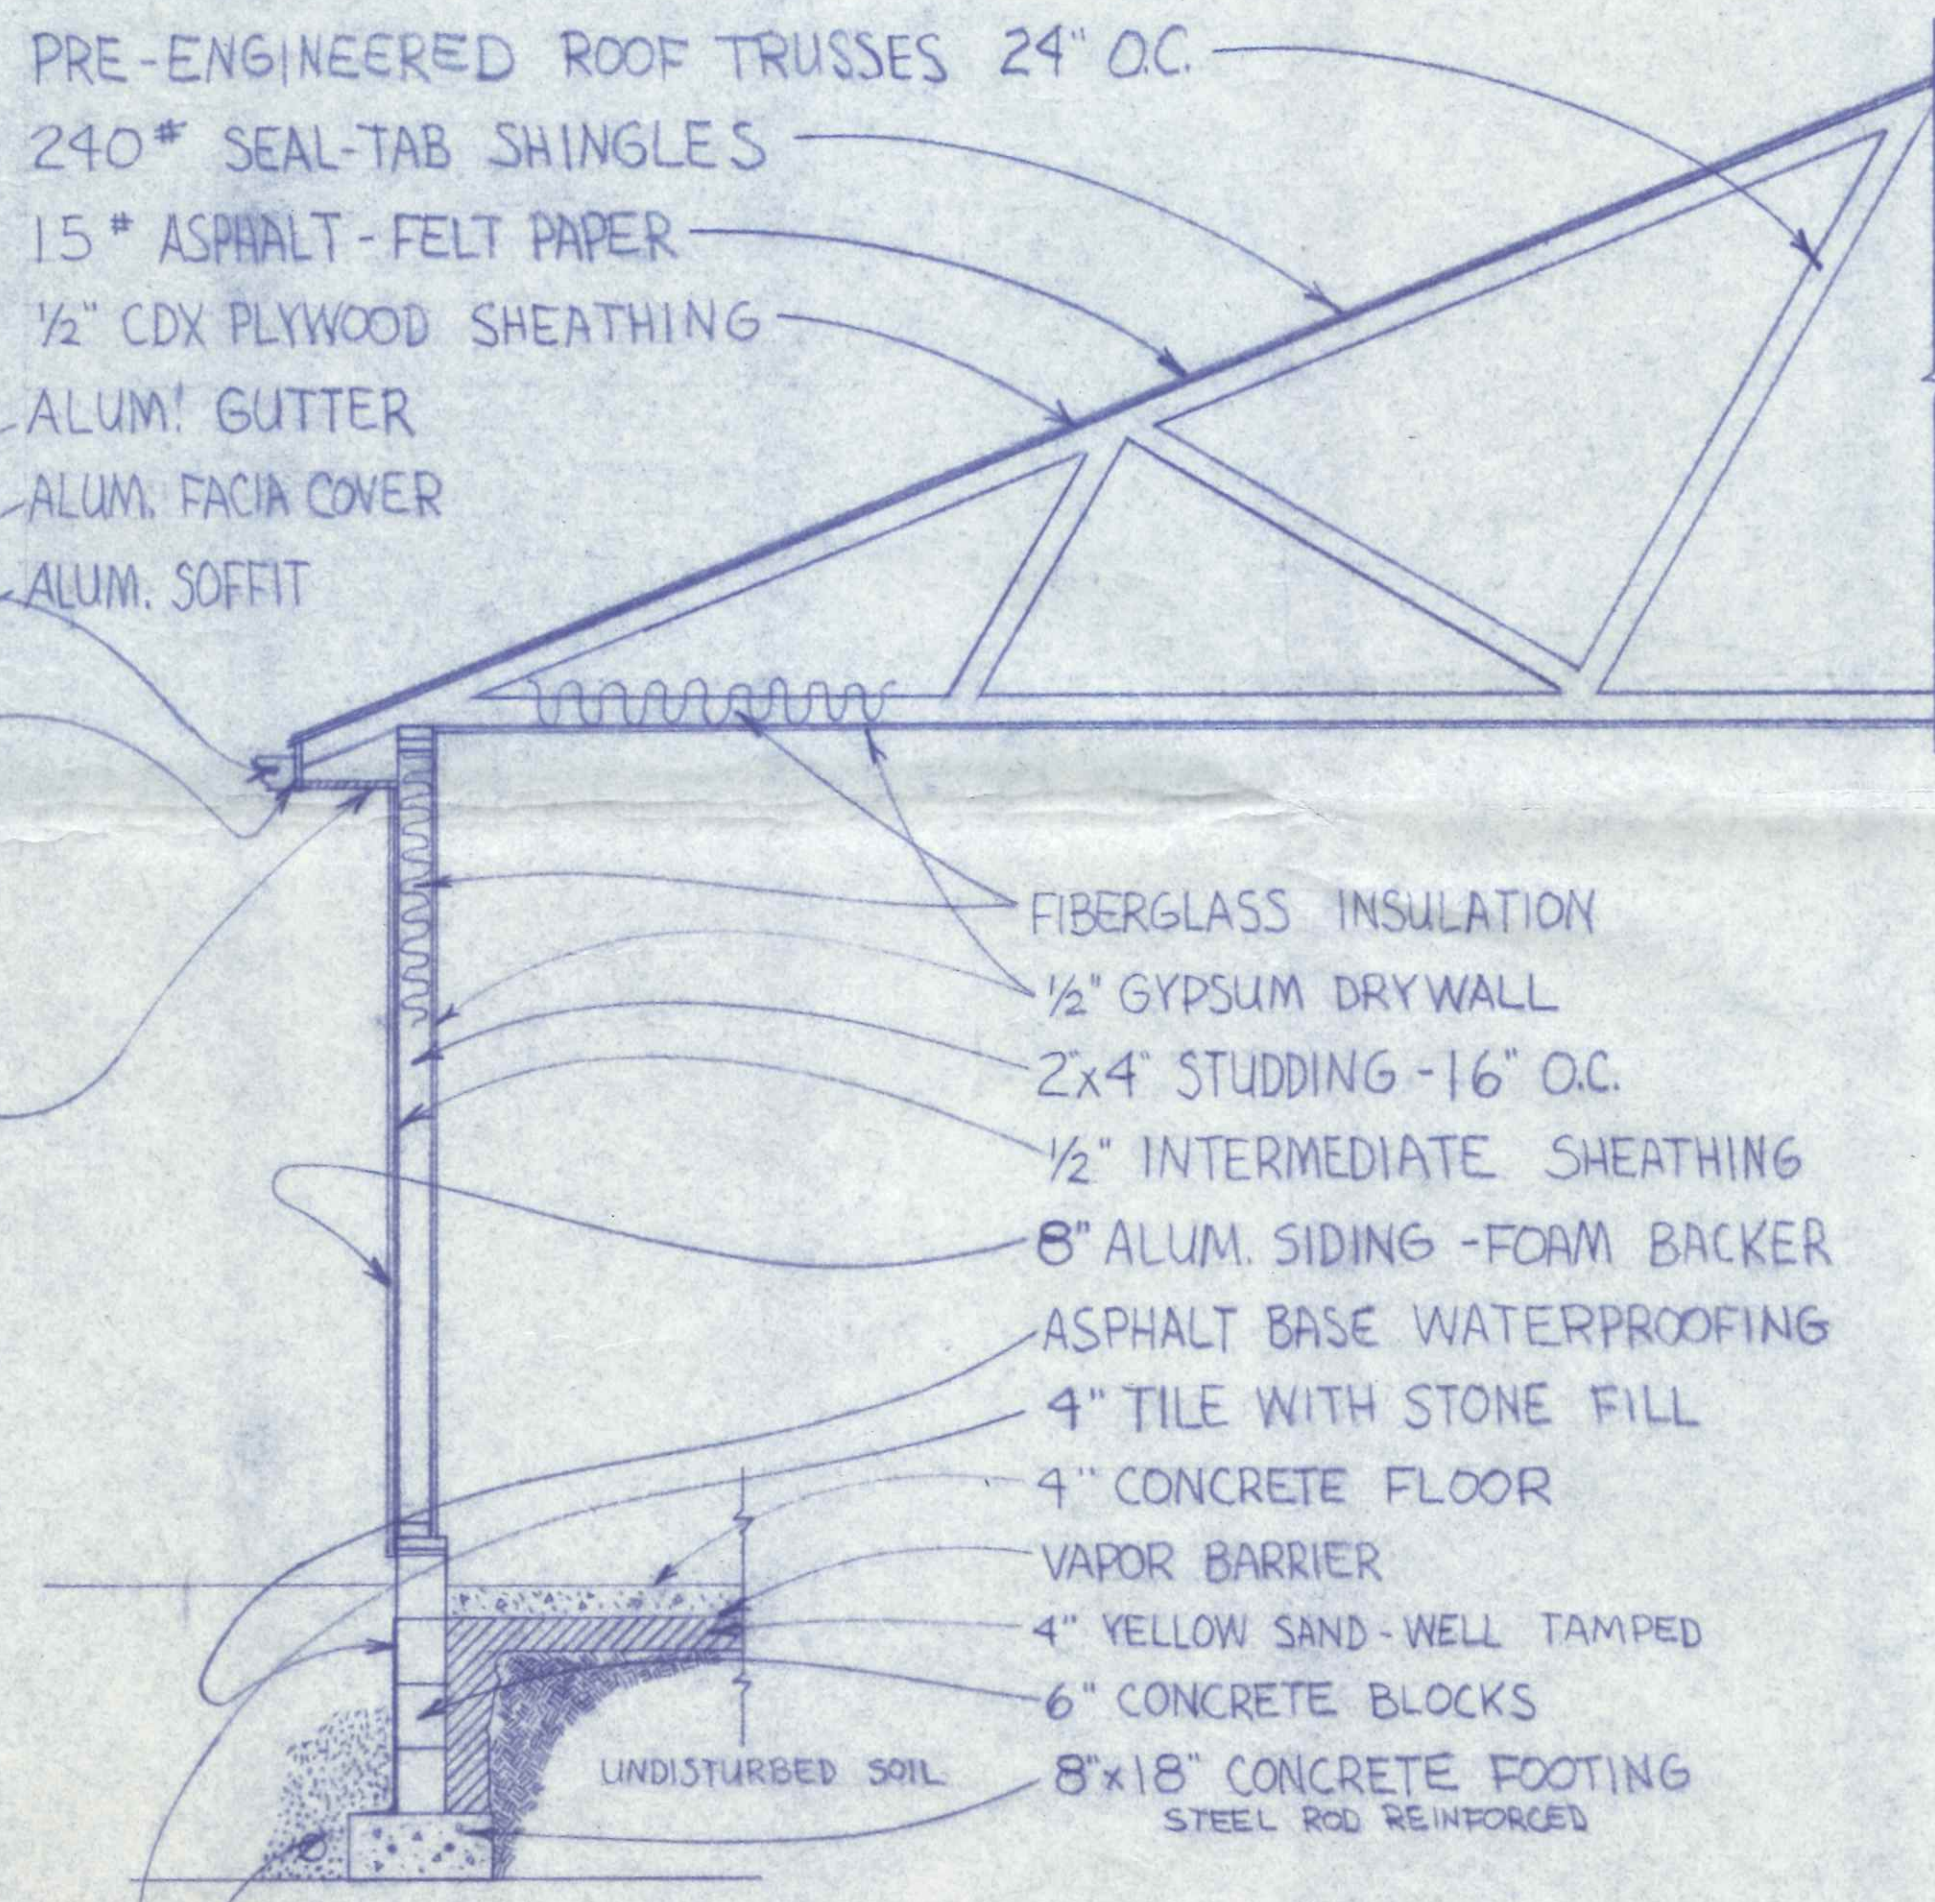

TYPICAL WALL SECTION
SCALE 1/2" = 1'

109
Brownell

GARAGE ADDITION	
HERB KRUSE	10/30/78
109 BROWNELL	1
NAPOLEON, OHIO	

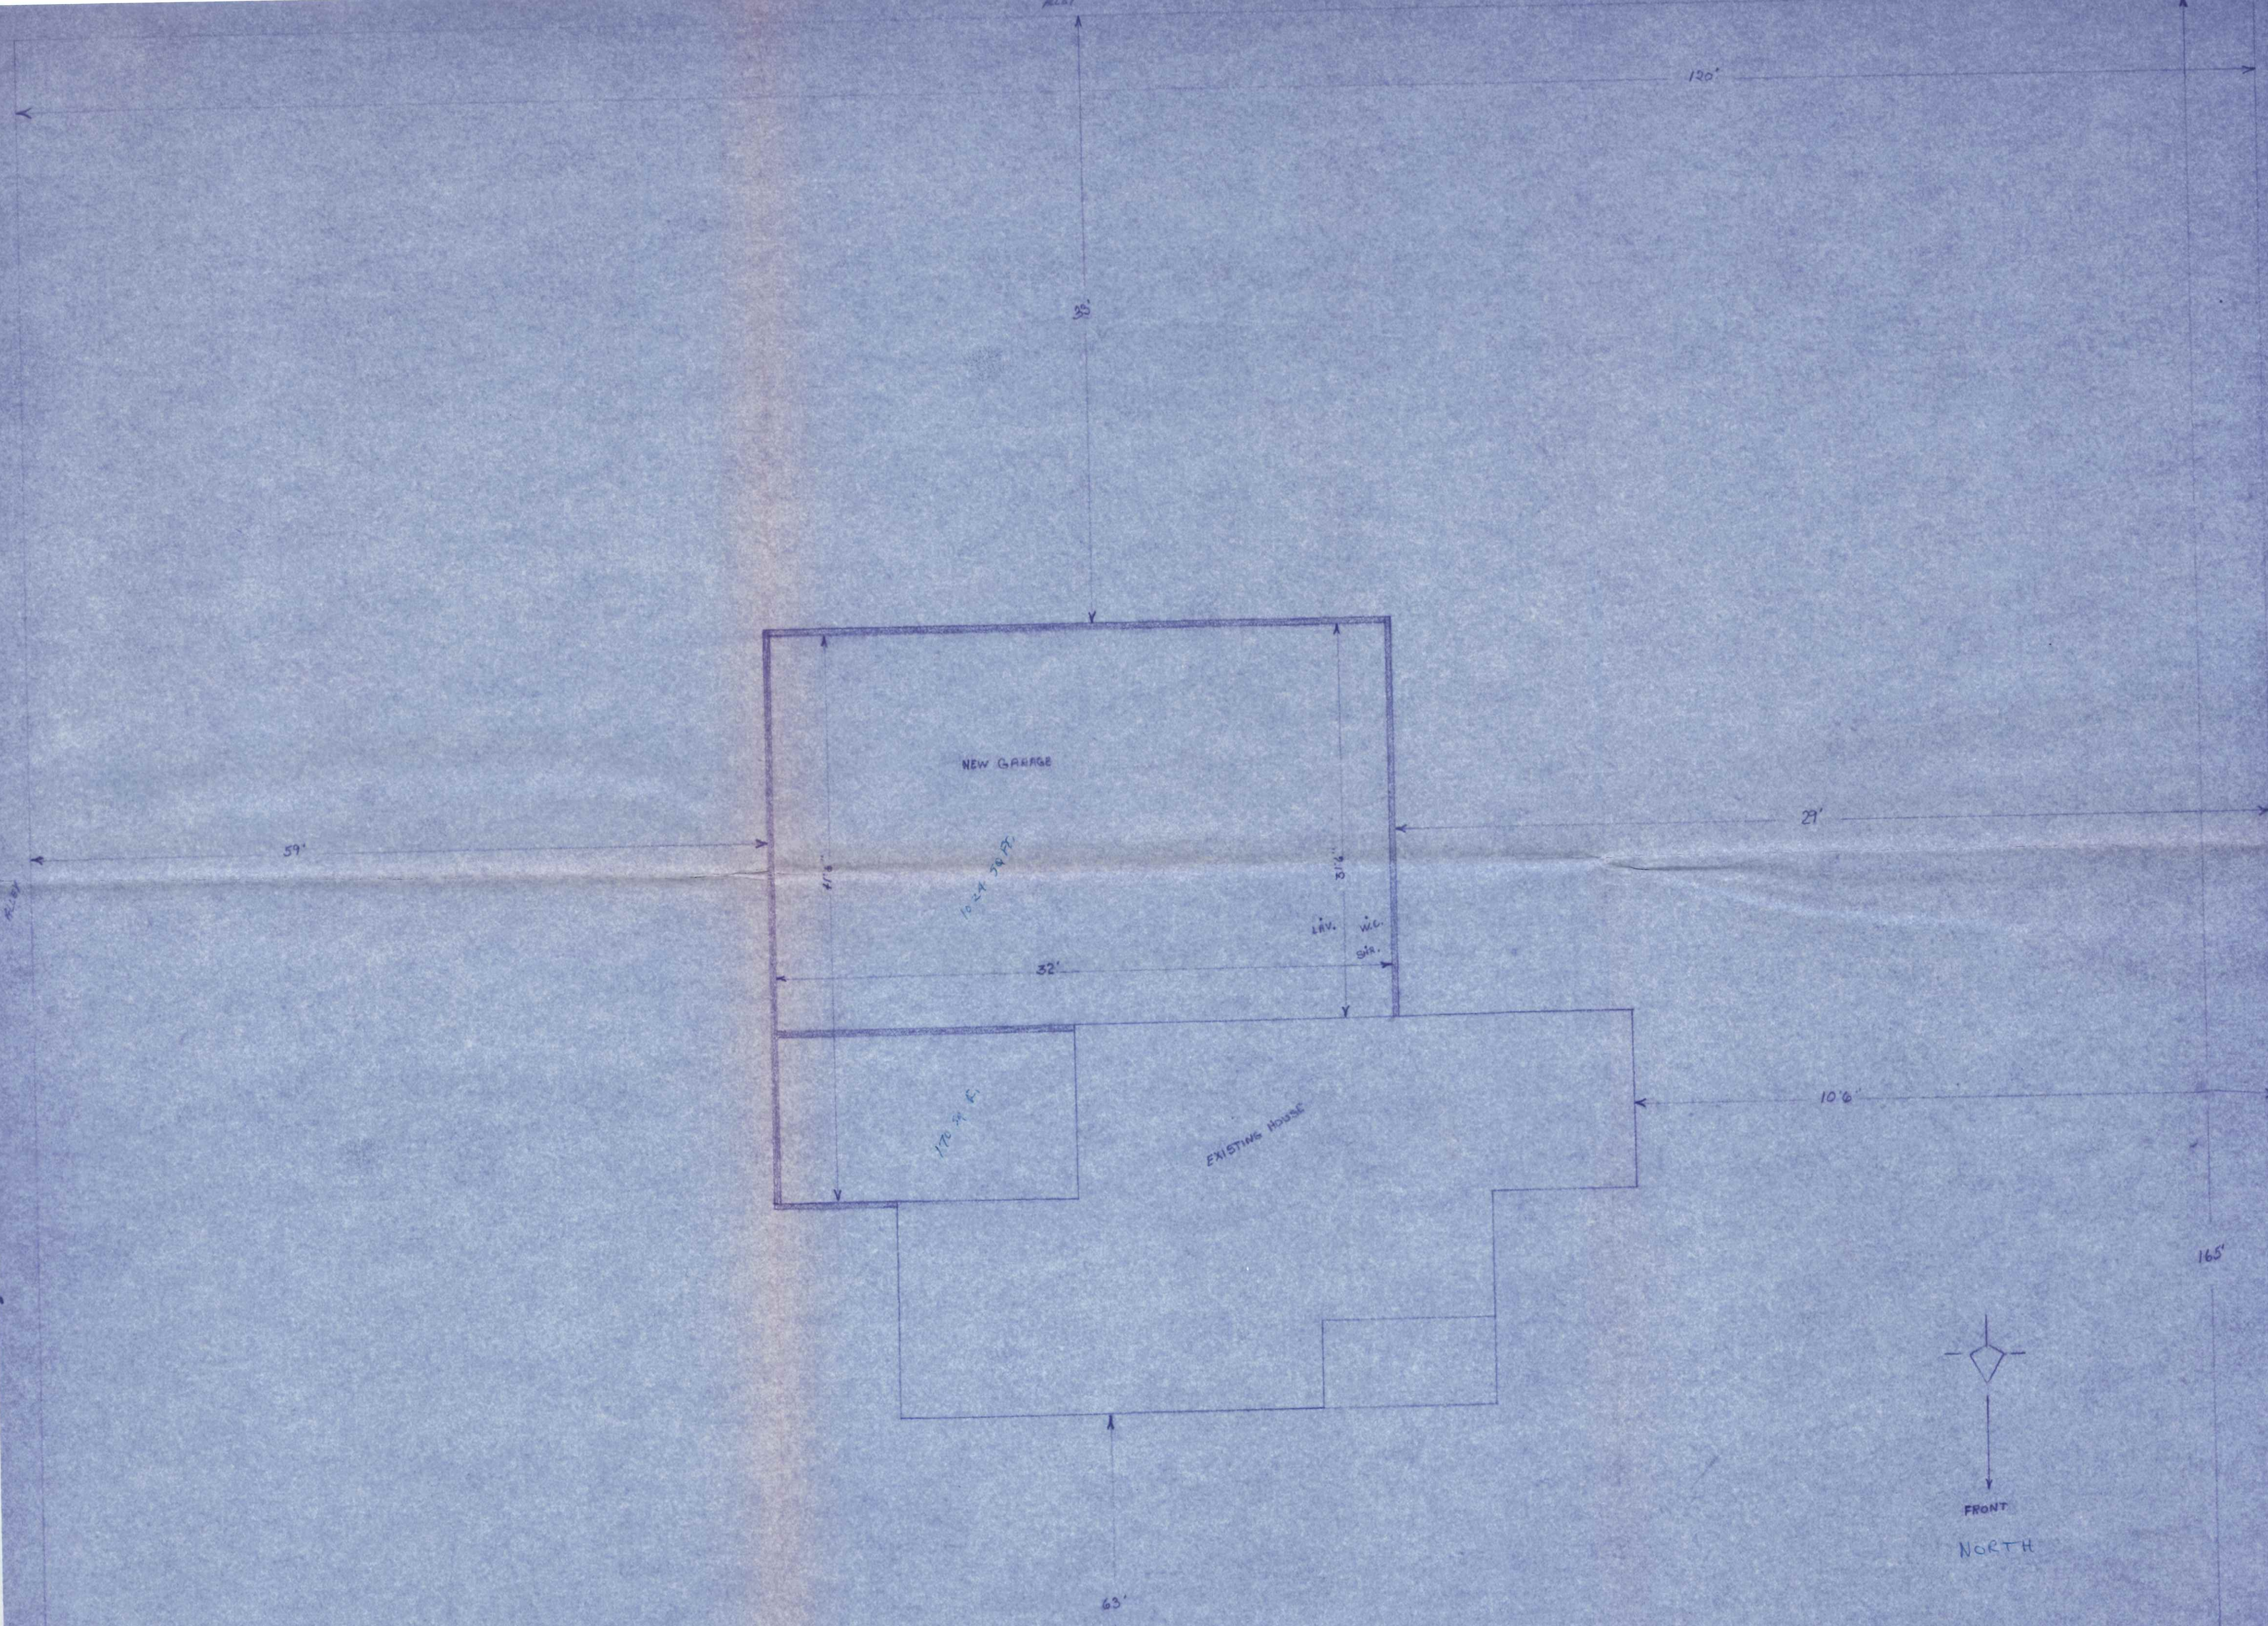

109 Brownell

HERB KRUSE