


LOCATION MAP



**OHIO UTILITIES PROTECTION SERVICE**  
 The underground utilities shown hereon are only approximate. Some of the utilities were located by field observation, where possible, and the remaining utilities were derived from various records. Exact locations must be determined by the UTILITY COMPANIES. For exact locations, telephone the Ohio Utilities Protection Service (O.U.P.S.) toll free at 1-800-362-2764. (Telephone 2 working days before any digging.)

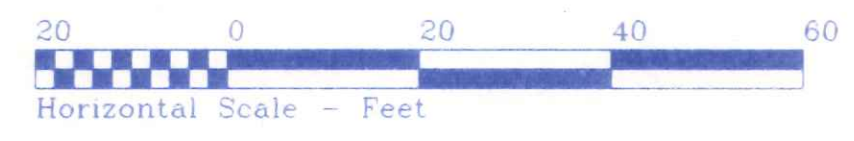

590  
Cambridge

CULTIVATED FIELD

SITE LOCATION PLAN  
 FOR  
**590 CAMBRIDGE STREET**  
**LOT NO. 16**  
 PICKETT FENCES SUBDIVISION  
 CITY OF NAPOLEON, NAPOLEON TWP.  
 HENRY COUNTY, OHIO  
 EXISTING ZONING: R-3 RESIDENTIAL

<b>MR. BUILDER CONSTRUCTION</b>		
970 OAKWOOD AVENUE	419/592-1806	NAPOLEON, OHIO
DIRECTOR: C. MRBLDR	DRAWN BY: R.D.S.	
FILE NAME: LOT17PFENCES	REVISED:	
LOT 16, PICKETT FENCES	SCALE: 1"=20'	DATE: MAY, 2001
SITE PLAN	DRAWING NUMBER:	S - 1