




DRIVE APPROACH &  
GARAGE ELEVATION DETAIL



LOCATION MAP

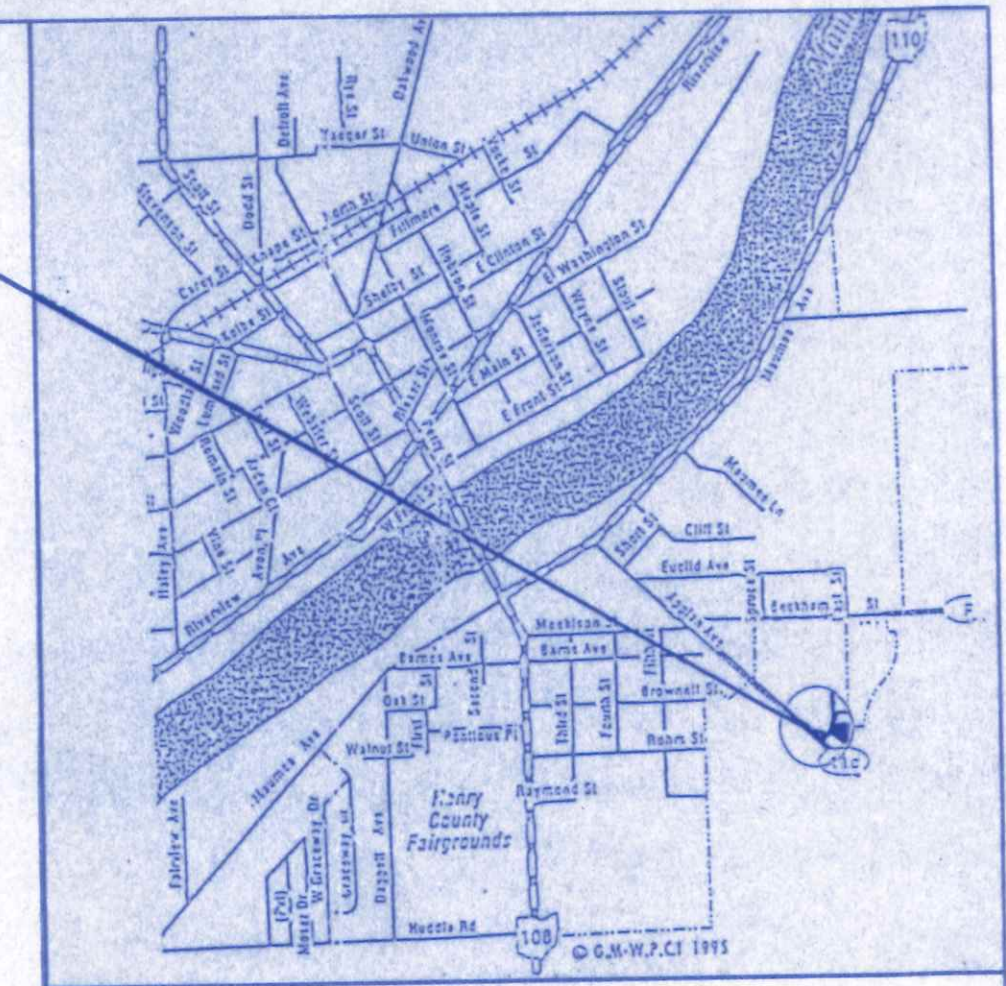

**OHIO UTILITIES PROTECTION SERVICE**  
The underground utilities shown hereon are only approximate. Some of the utilities were located by field observation, where possible, and the remaining utilities were derived from various records. Exact locations must be determined by the UTILITY COMPANIES. For exact locations, telephone the Ohio Utilities Protection Service (O.U.P.S.) toll free at 1-800-362-2764. (Telephone 2 working days before any digging.)

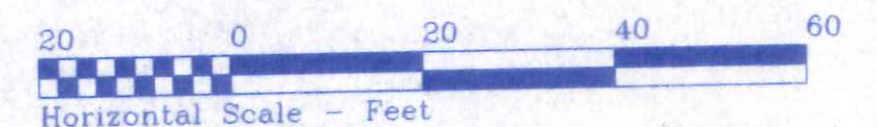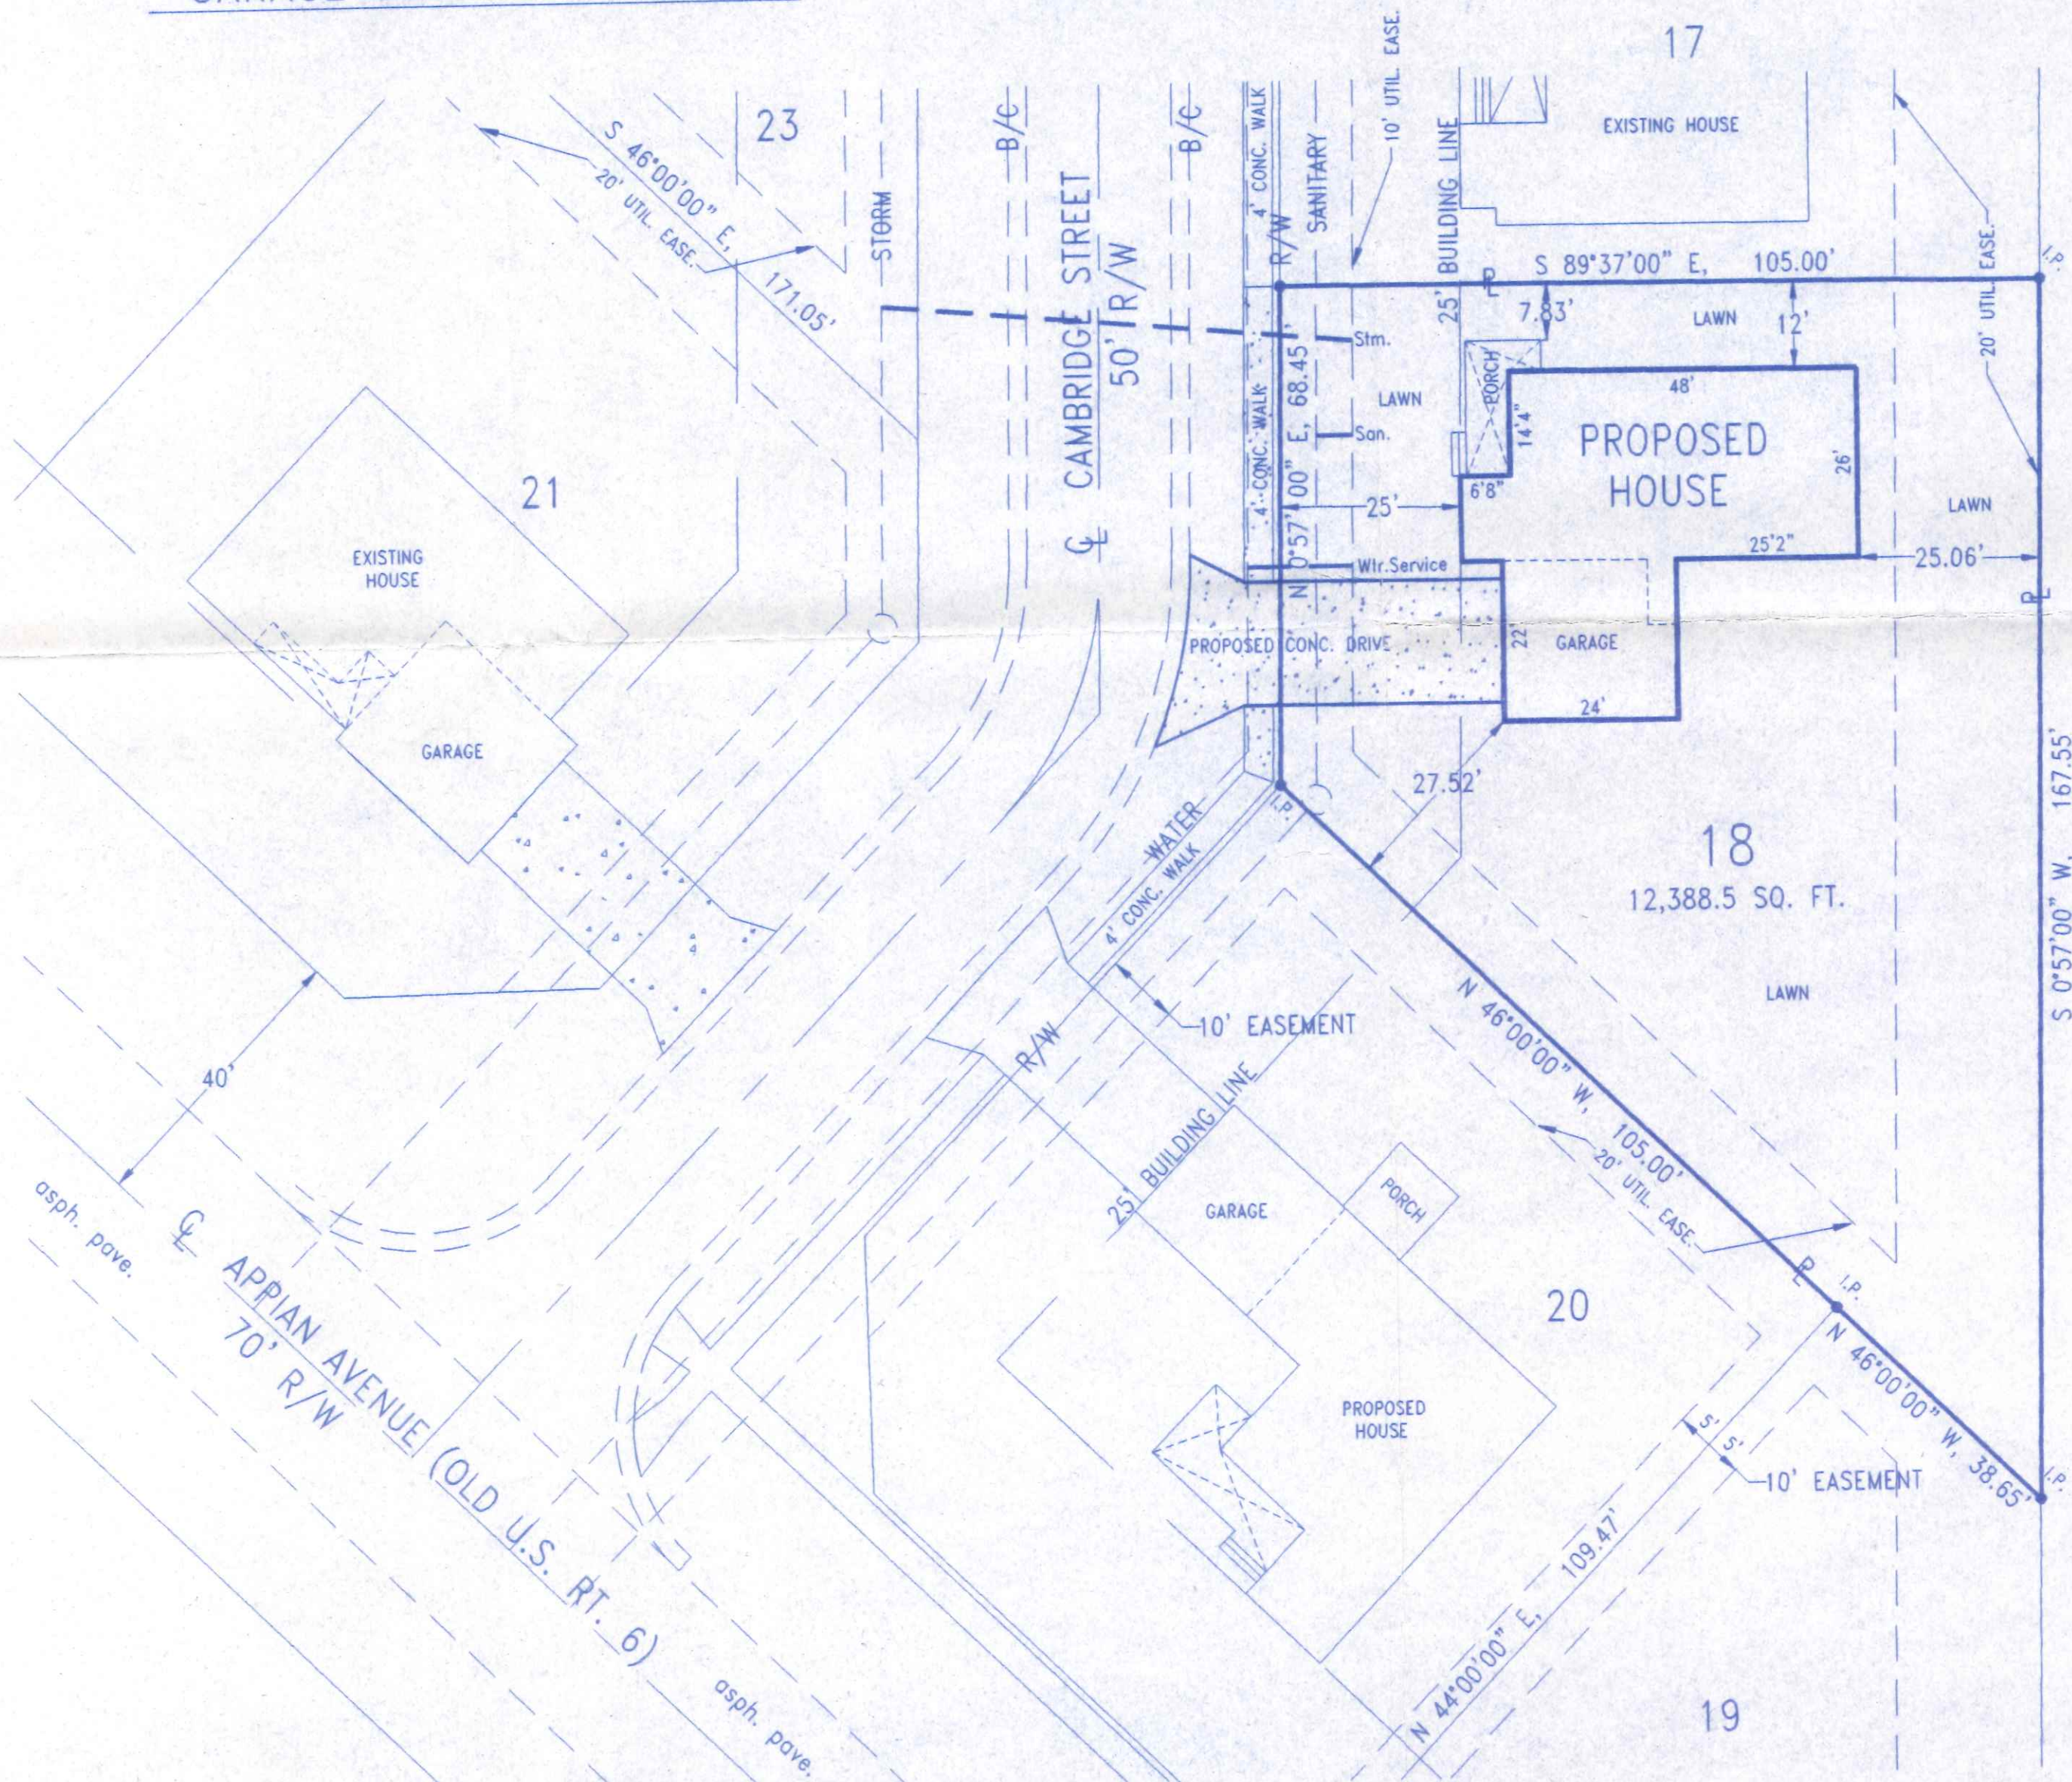

SITE LOCATION PLAN  
FOR  
**630 CAMBRIDGE STREET**  
**LOT NO. 18**  
PICKETT FENCES SUBDIVISION  
CITY OF NAPOLEON, NAPOLEON TWP.  
HENRY COUNTY, OHIO  
EXISTING ZONING: R-3 RESIDENTIAL

<b>MR. BUILDER CONSTRUCTION</b>	
970 OAKWOOD AVENUE	419/592-1806
NAPOLEON, OHIO	
DIRECTORY: C:\MRBLDR	DRAWN BY: R.D.S.
FILE NAME: LOT17PFENCES	REVISED:
LOT 18, PICKETT FENCES	SCALE: 1"=20'
SITE PLAN	DATE: MAY, 2001
	DRAWING NUMBER: S - 1