
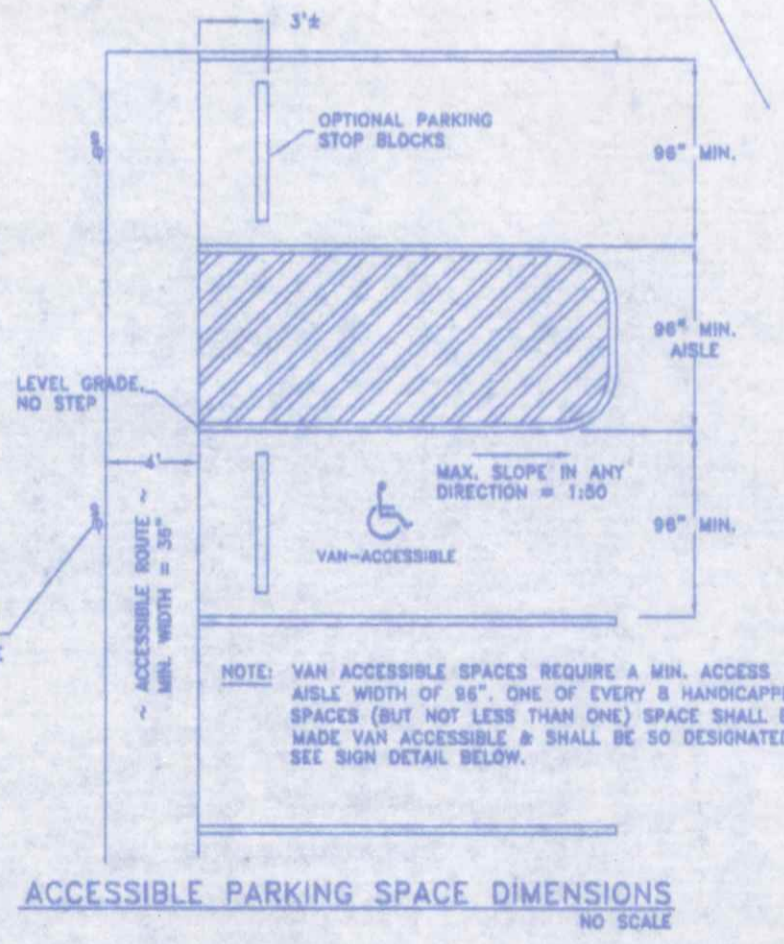
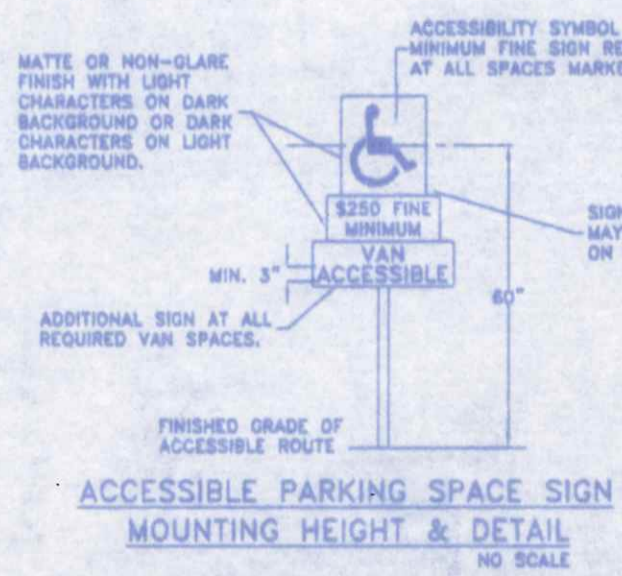


LOCATION PLAN

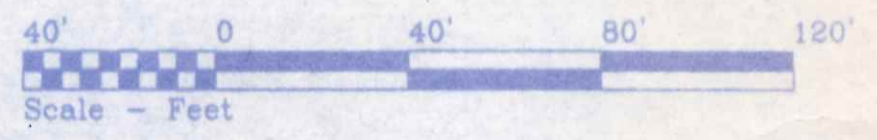

<b>THE LUMBER YARD WINERY &amp; SUPPLY</b>	
118G W. FRONT STREET	419.966.0411
NAPOLEON, OHIO 43545	
DIRECTORY: C:\ND\CUSTOMPROJECTS	FILE NAME: CARNACHOFF WINERY SITE_2016
DRAWN BY: R.D.S. ~ dba: NEW DIMENSIONS	REVISED:
<b>SITE PLAN &amp; LOCATION MAP</b>	SCALE: 1"=40'
	DATE: FEB., 2016
	DRAWING NUMBER: S-1