



CITY OF NAPOLEON  
ENGINEERING DEPT.  
PLAN APPROVAL  
BY: *[Signature]* DATE: 9-30-81

EXISTING STRUCTURE

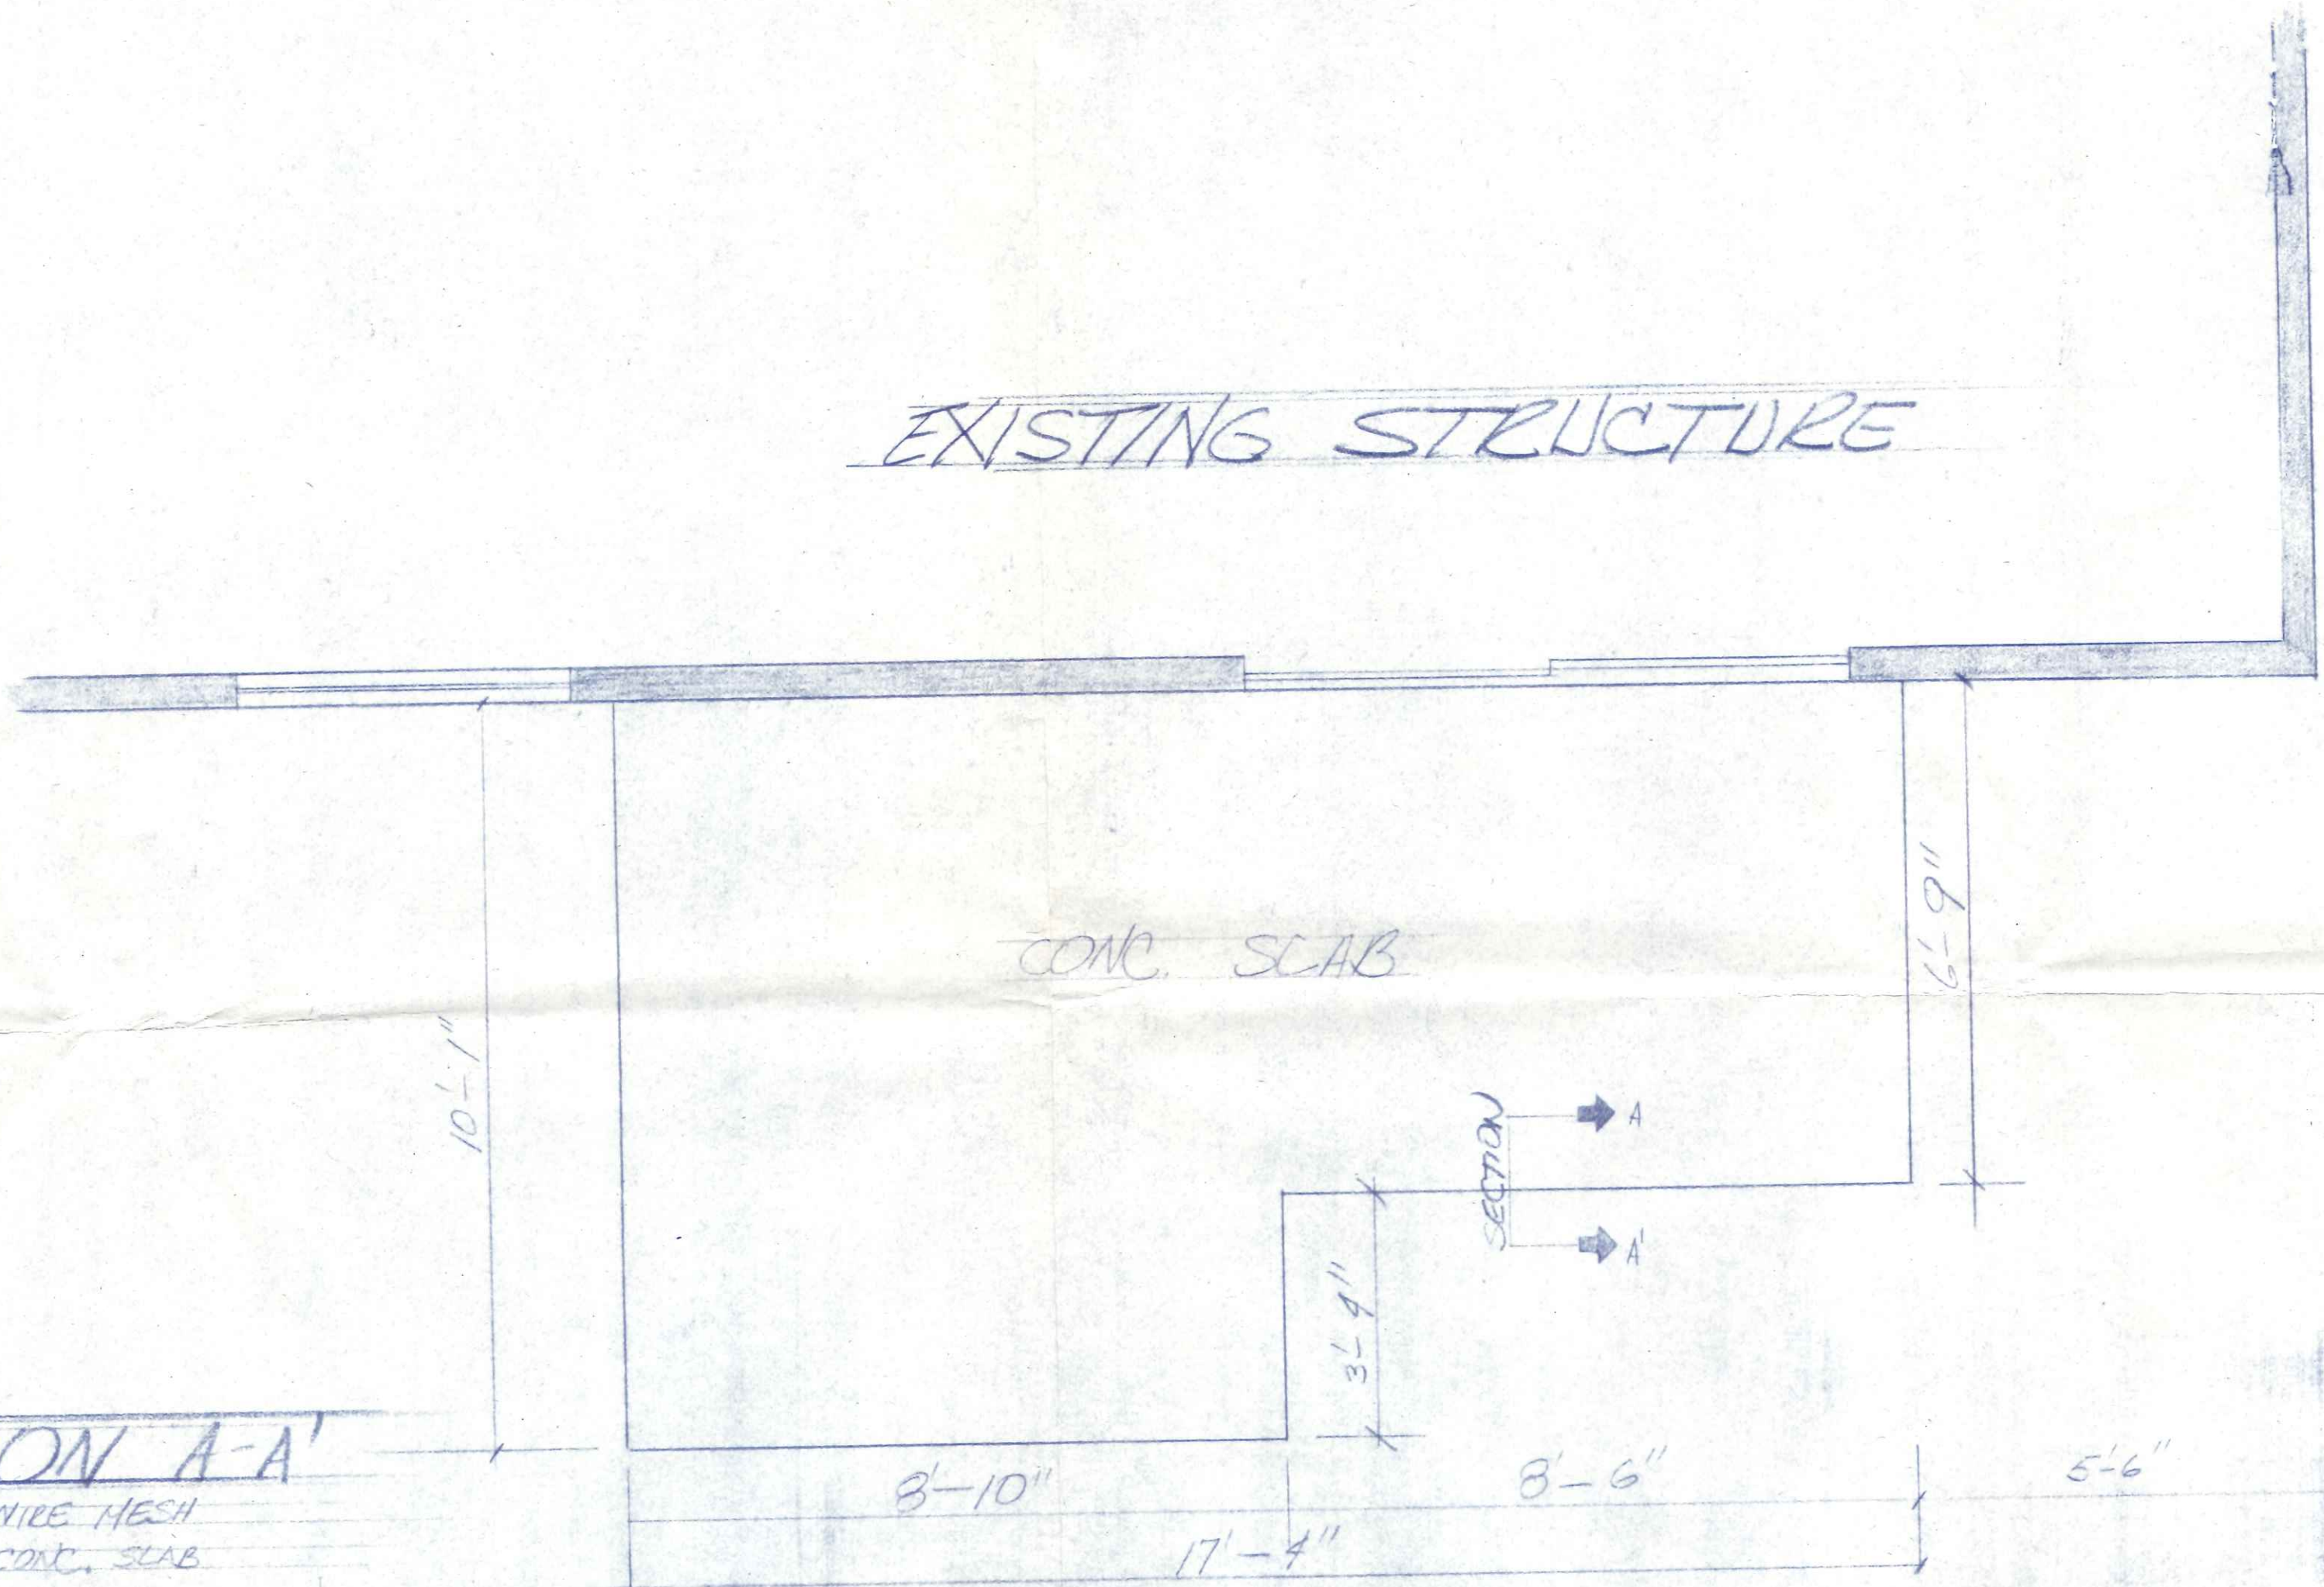

SECTION A-A'

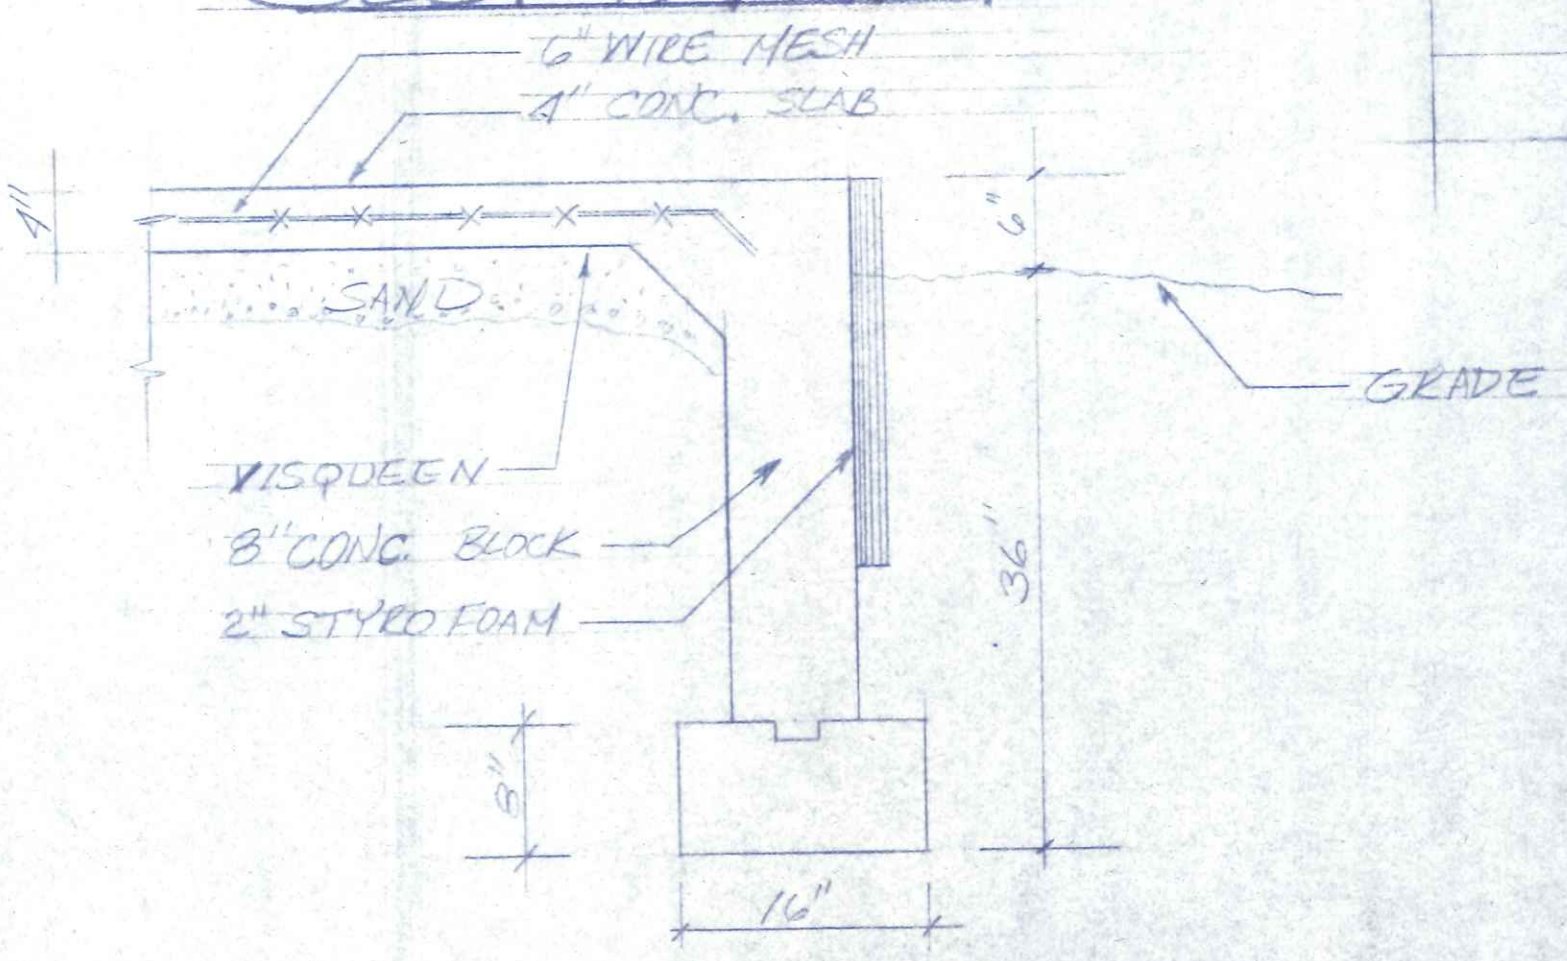


FOUNDATION  
PLAN  
SCALE 1/2" = 1'

MR & MRS K. PEGLAR		
1215 GLENWOOD		
NAPOLEON OHIO		
ROB. BIRKINGHAM	1 OF 5	M-13 SUN BUILDERS



EXISTING STRUCTURE

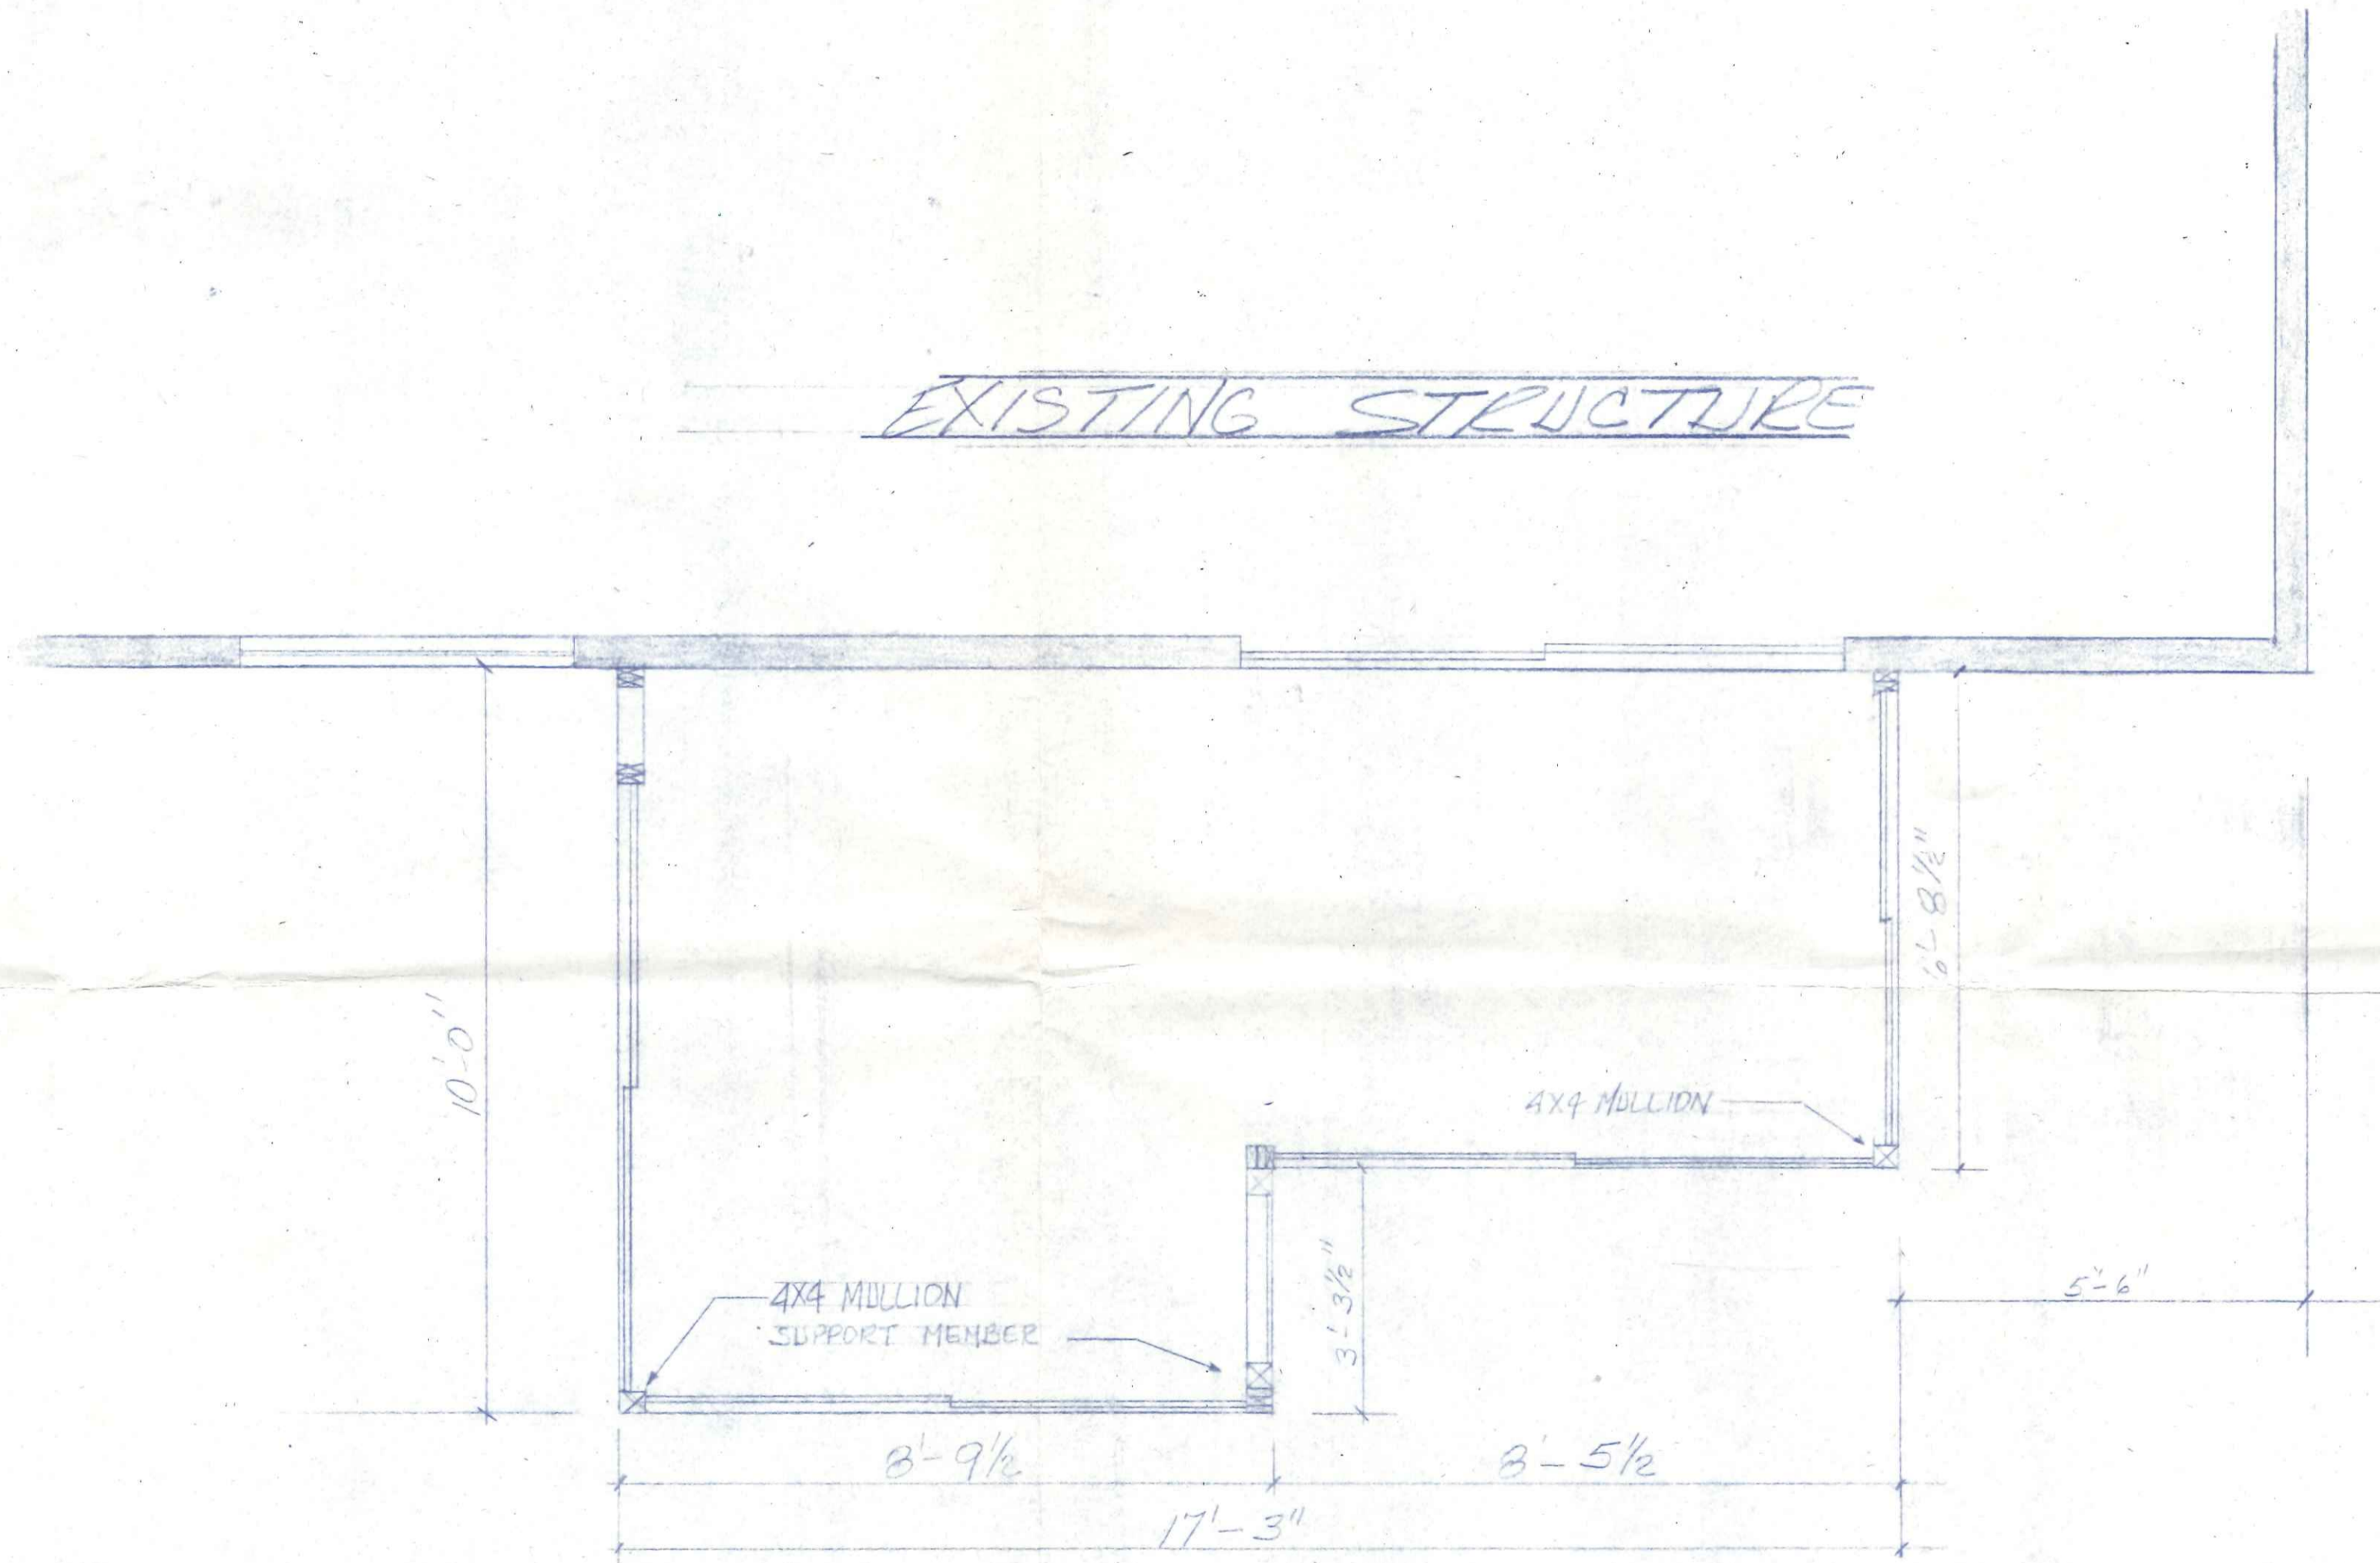


FLOOR PLAN

SCALE 1/2" = 1'

MR & MRS. K. PEGLAR		
1215 GLENWOOD		
NAPOLEON OHIO		
BOB. BIRMINGHAM	2 OF 5	H-13 SUNBUILDER



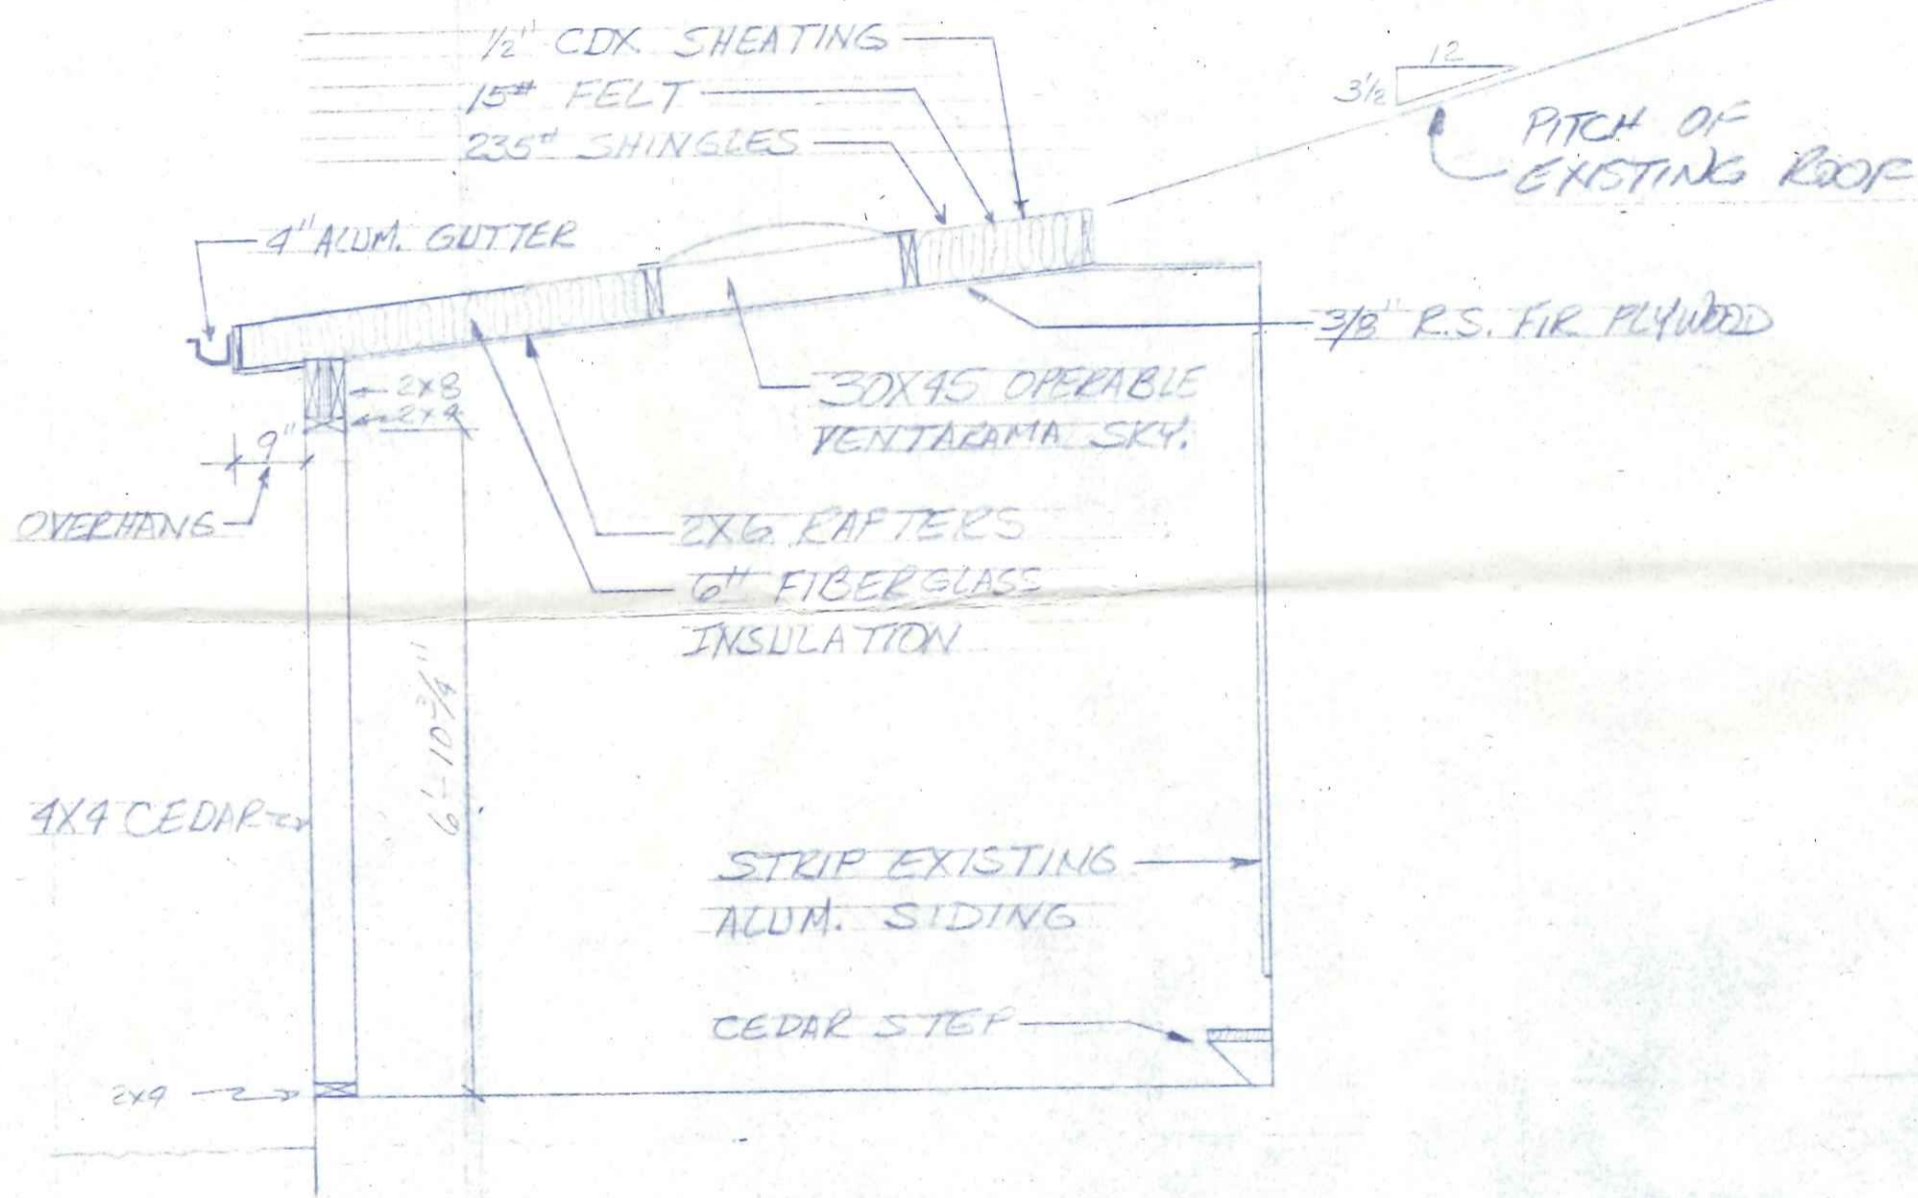


NOTE: 4" ALUM. GUTTER  
ONLY ON LEFT  
FRONT PORTION  
OF ROOF.

NOTE: 9" OVERHANGS  
ALL AROUND

TYPICAL WALL SECTION

MR & MRS K. PEGLAR		
1215 GLENWOOD		
NAPOLEON OHIO		
ROB. BIRMINGHAM	3 of 5	M-13 SUN BUILDERS




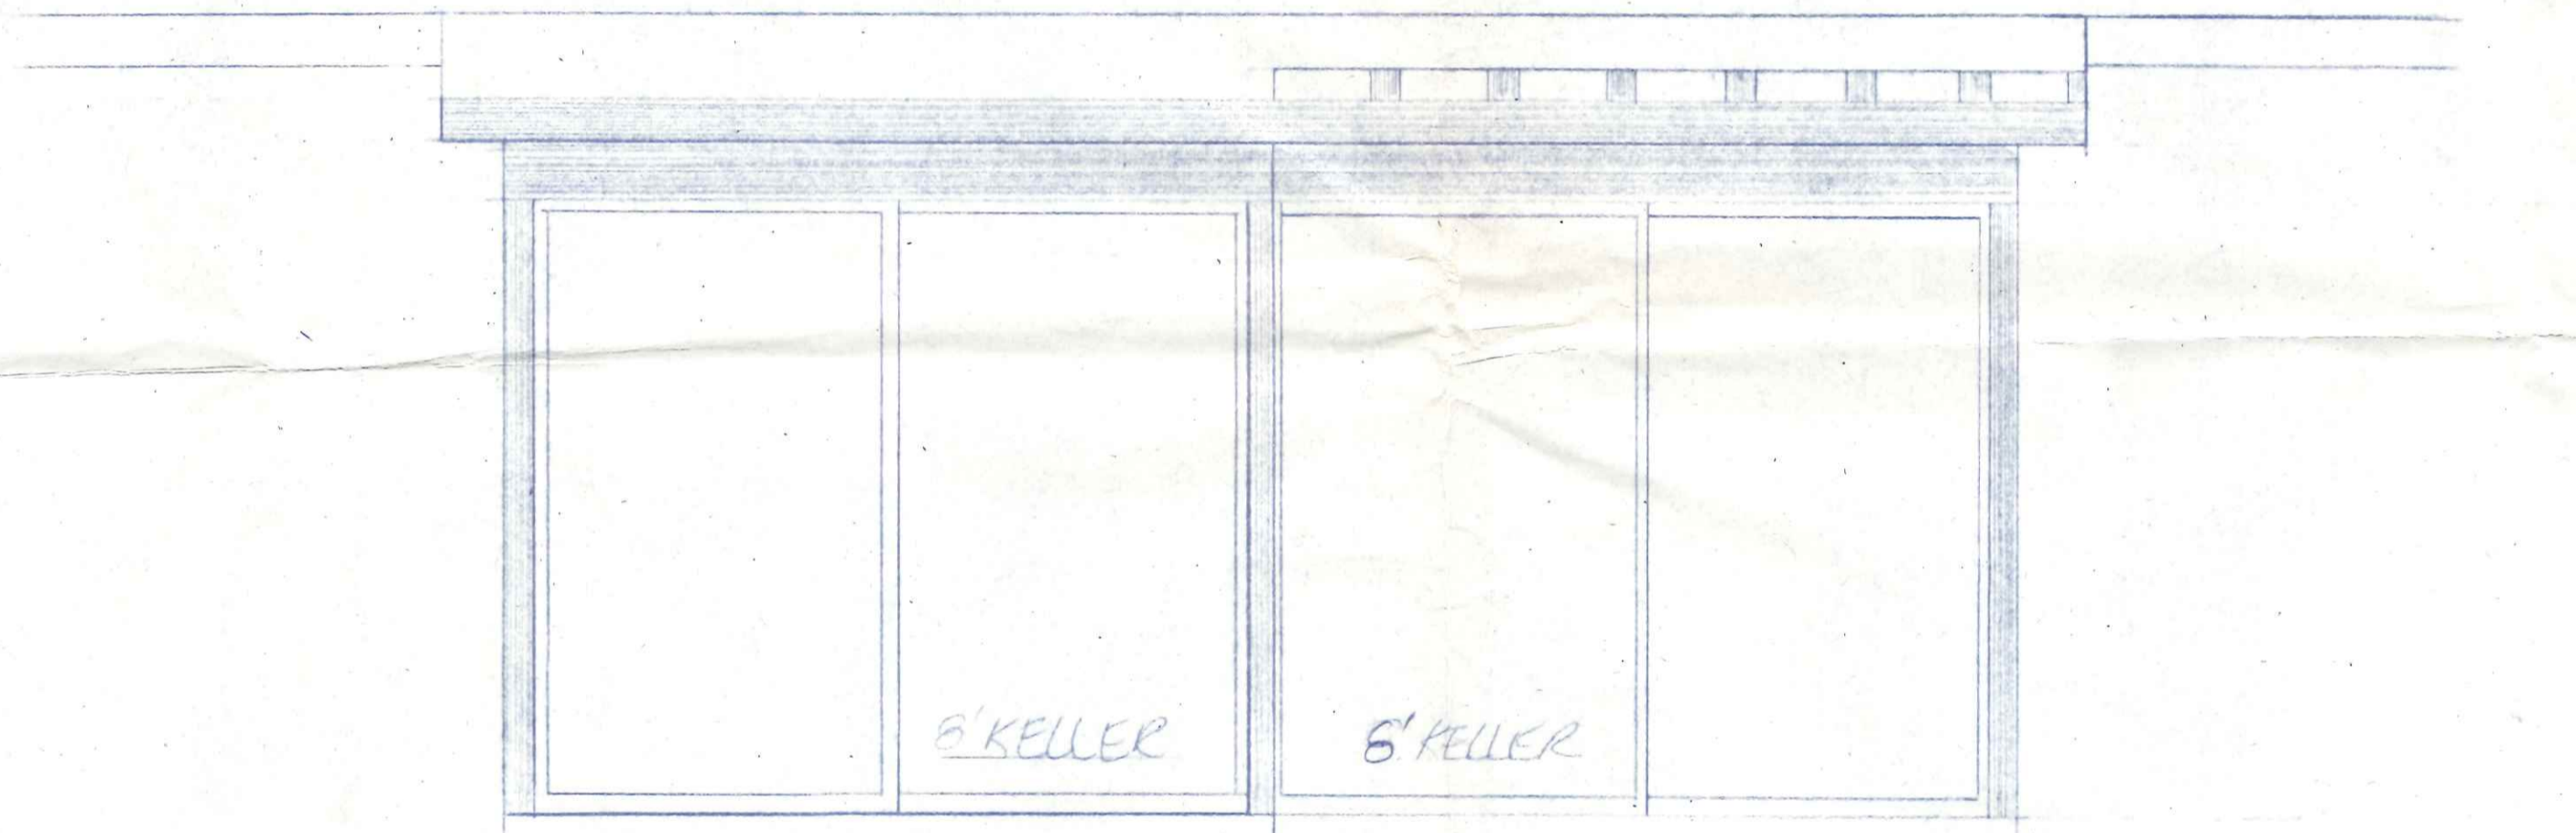

FRONT ELEVATION  
 $\frac{1}{2}'' = 1'$


MR & MRS K. PEGLAR		
1215 GLENWOOD		
NAPOLEON OHIO		
ROB. BIRMINGHAM	4 OF 5	MR SW BUILDERS



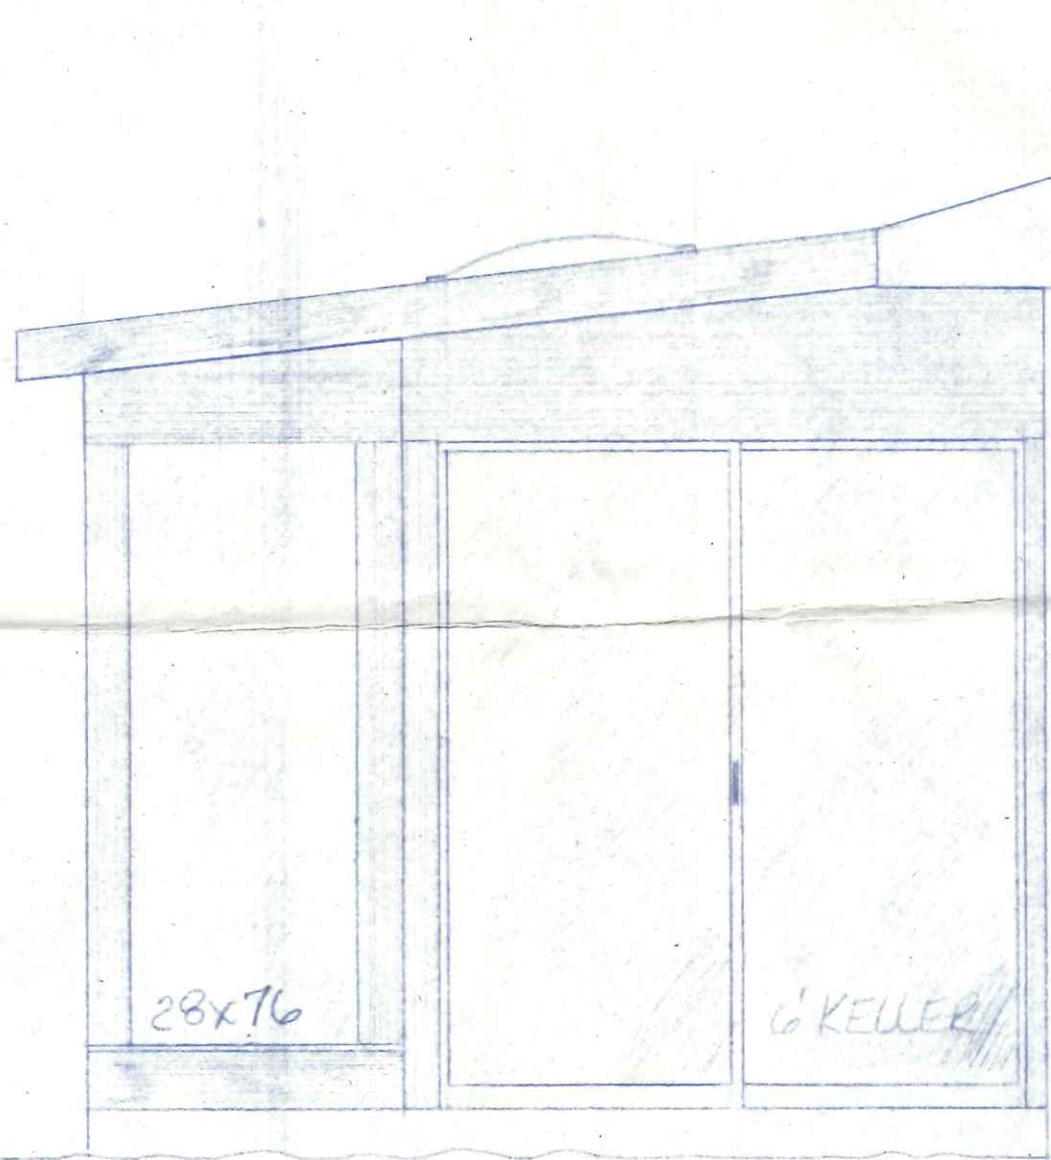

RIGHT SIDE ELEV.

$\frac{1}{2}'' = 1'$

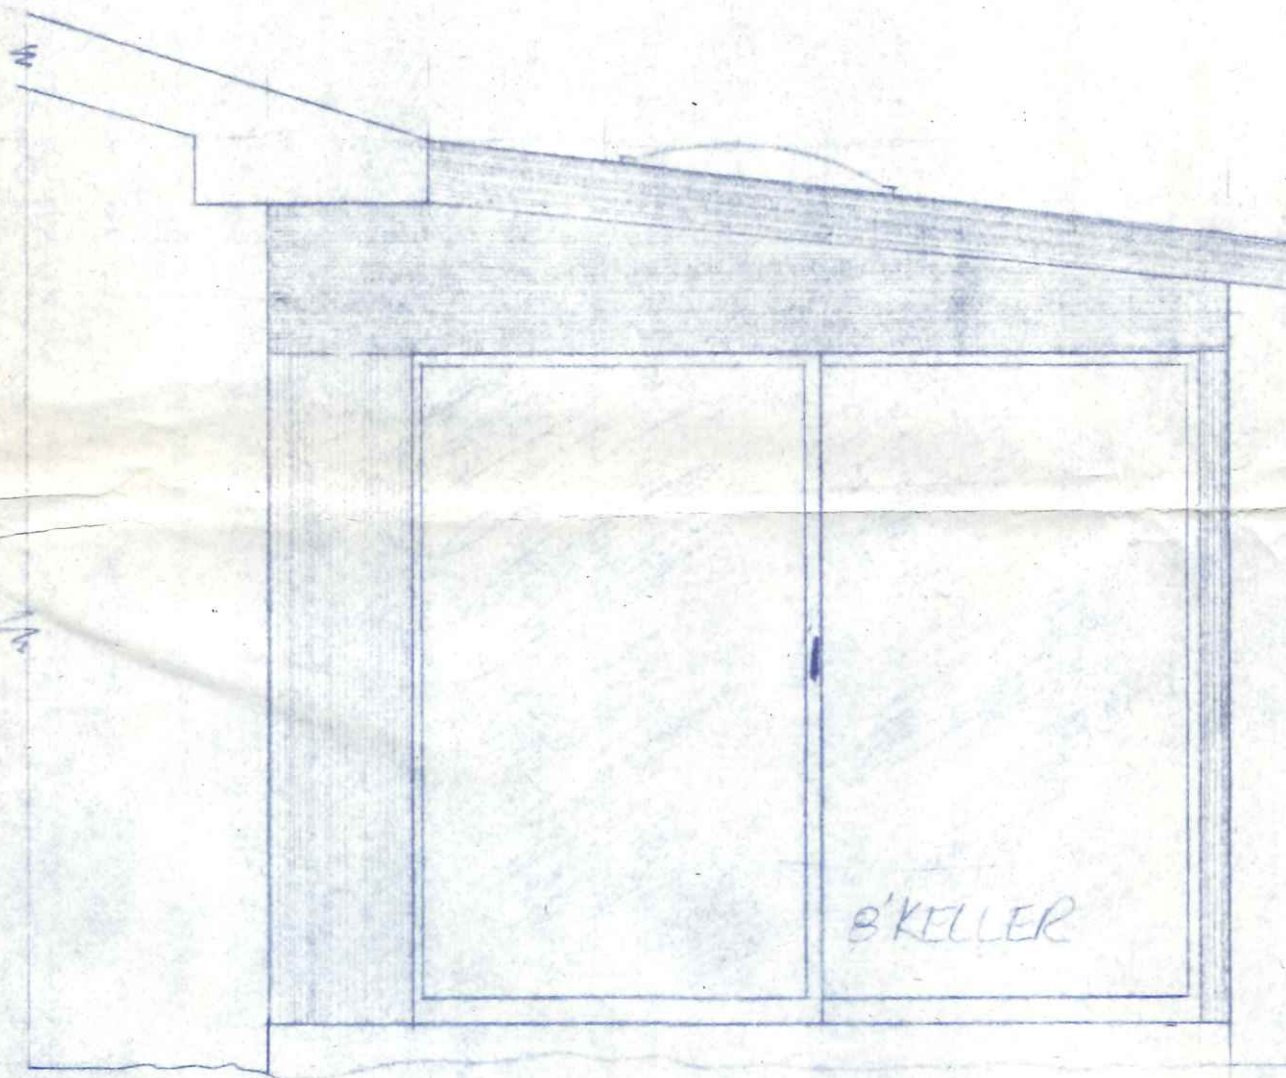

LEFT SIDE ELEV.

$\frac{1}{2}'' = 1'$

ELEVATIONS

MR & MRS K. PEGLAR		
1215 GLENWOOD		
NAPOLEON OHIO		
ROB. BIRMINGHAM	5 OF 5	M-B SUN BUILDERS