




FOUNDATION  $\frac{1}{4}" = 1'-0"$

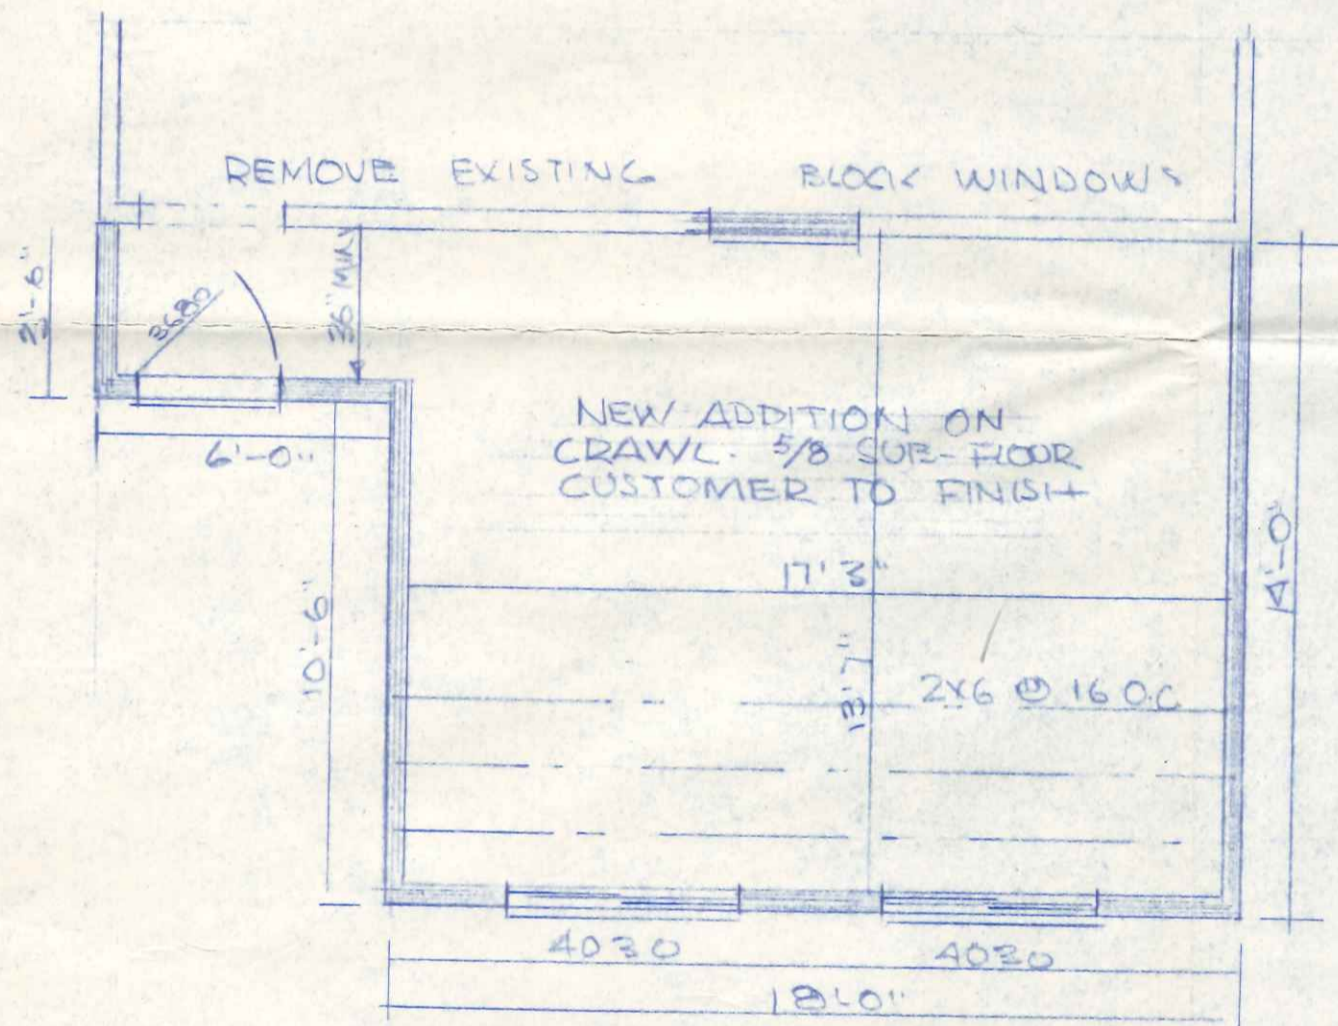


FLOOR PLAN  $\frac{1}{4}" = 1'-0"$

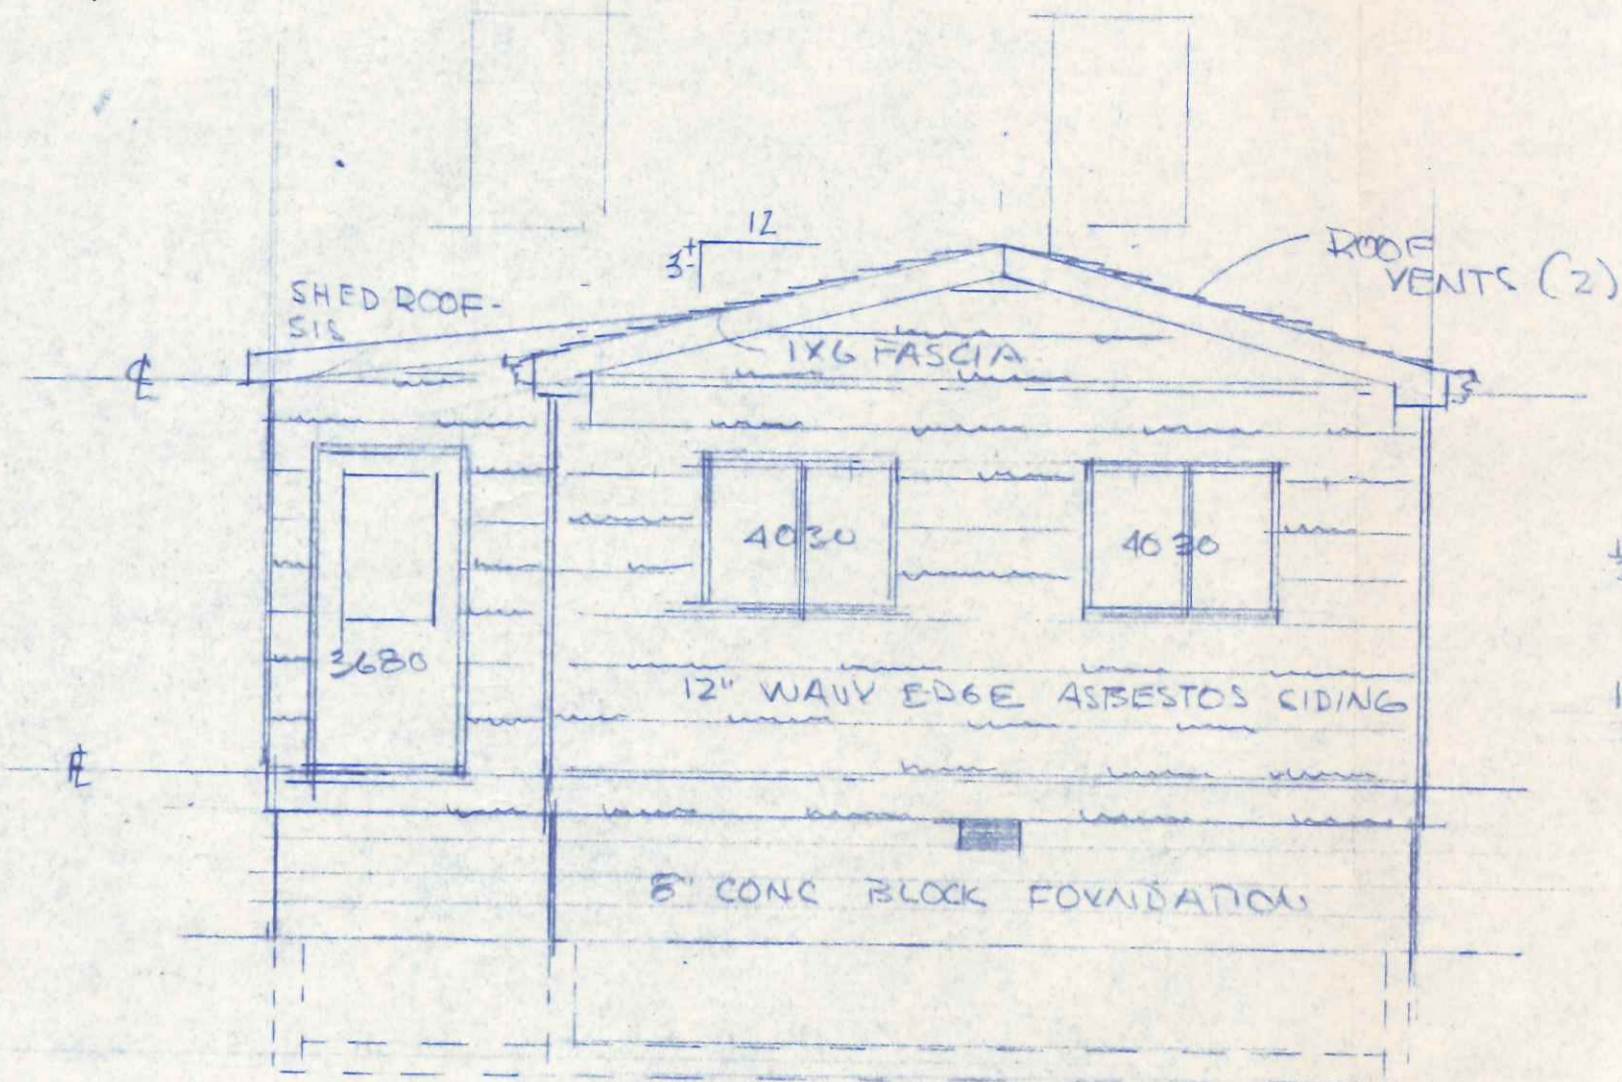


REAR ELEVATION  $\frac{1}{4}" = 1'-0"$

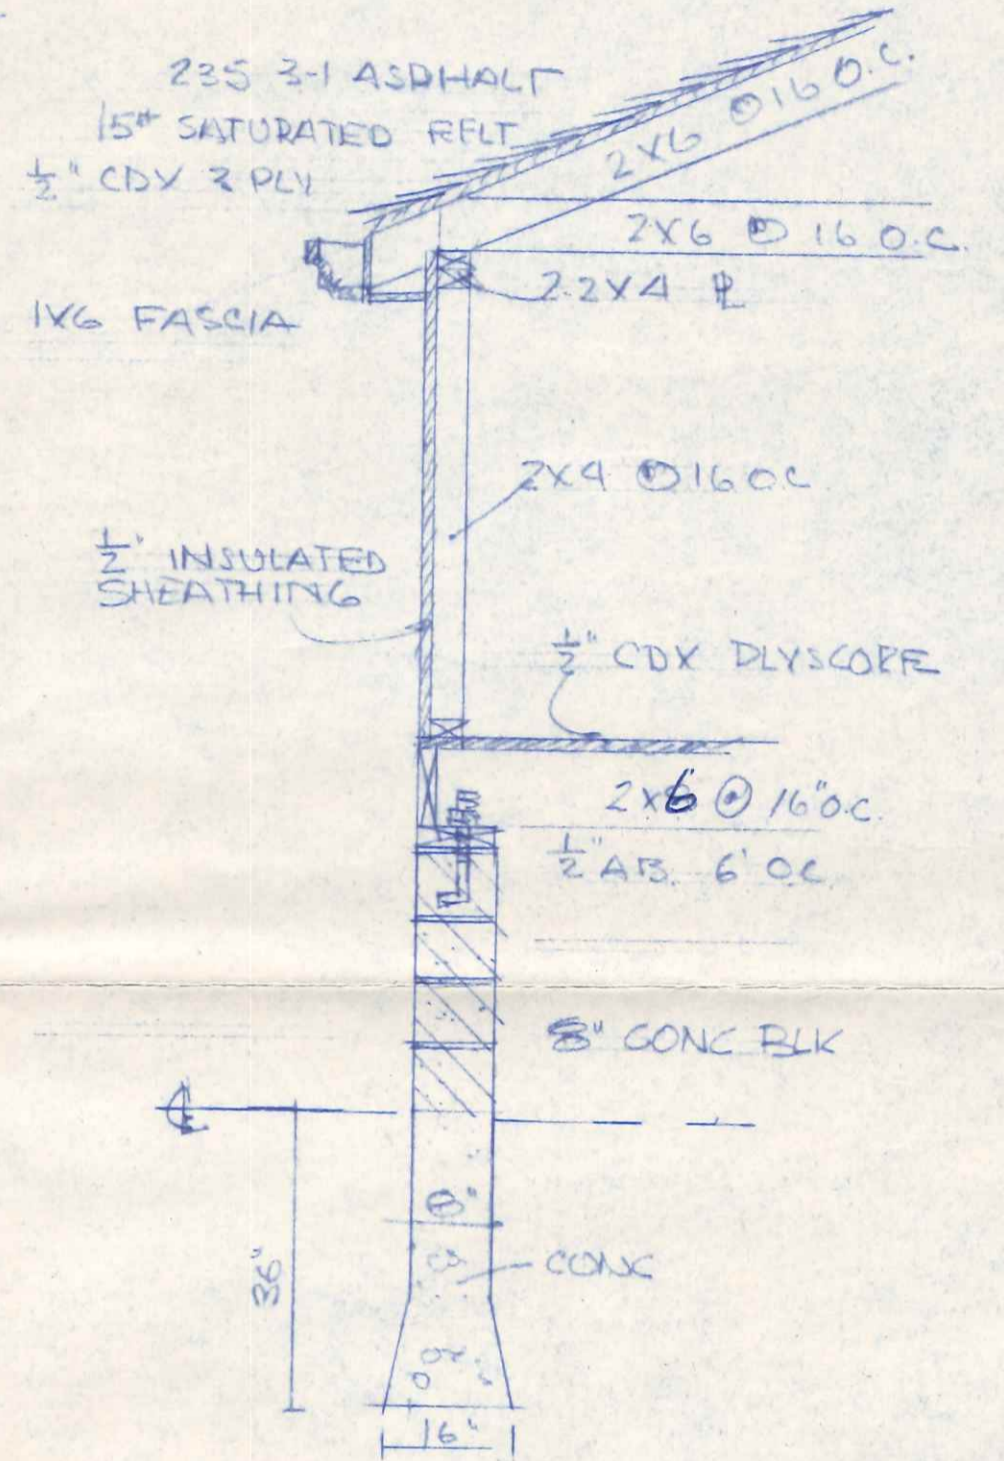

CROSS SECTION  $\frac{1}{2}" = 1'-0"$

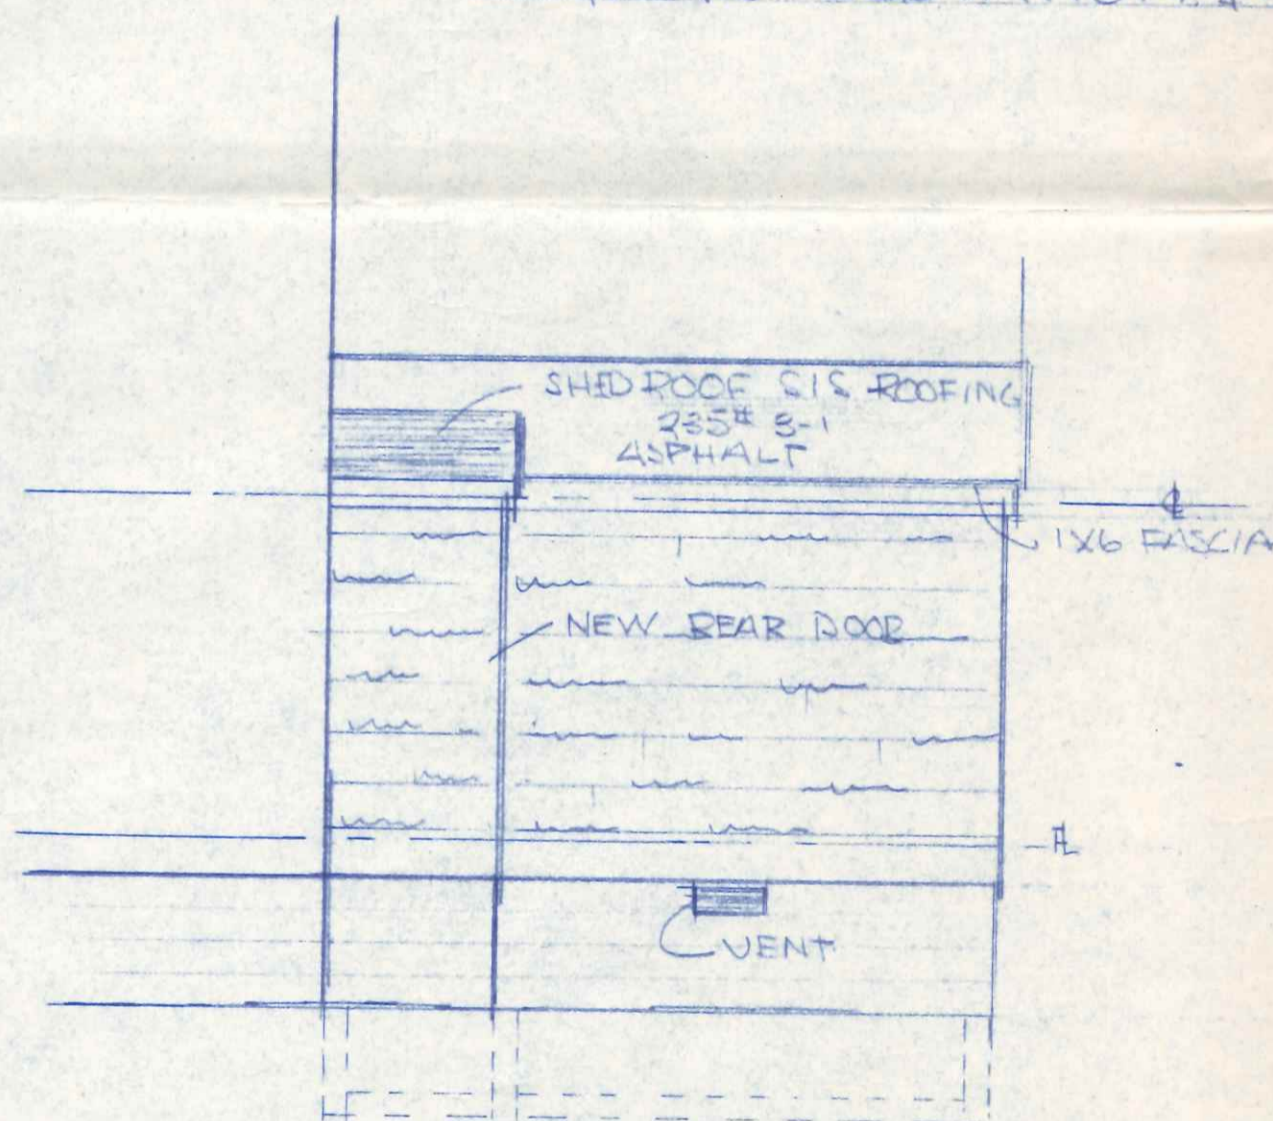

LEFT ELEVATION  $\frac{1}{4}" = 1'-0"$

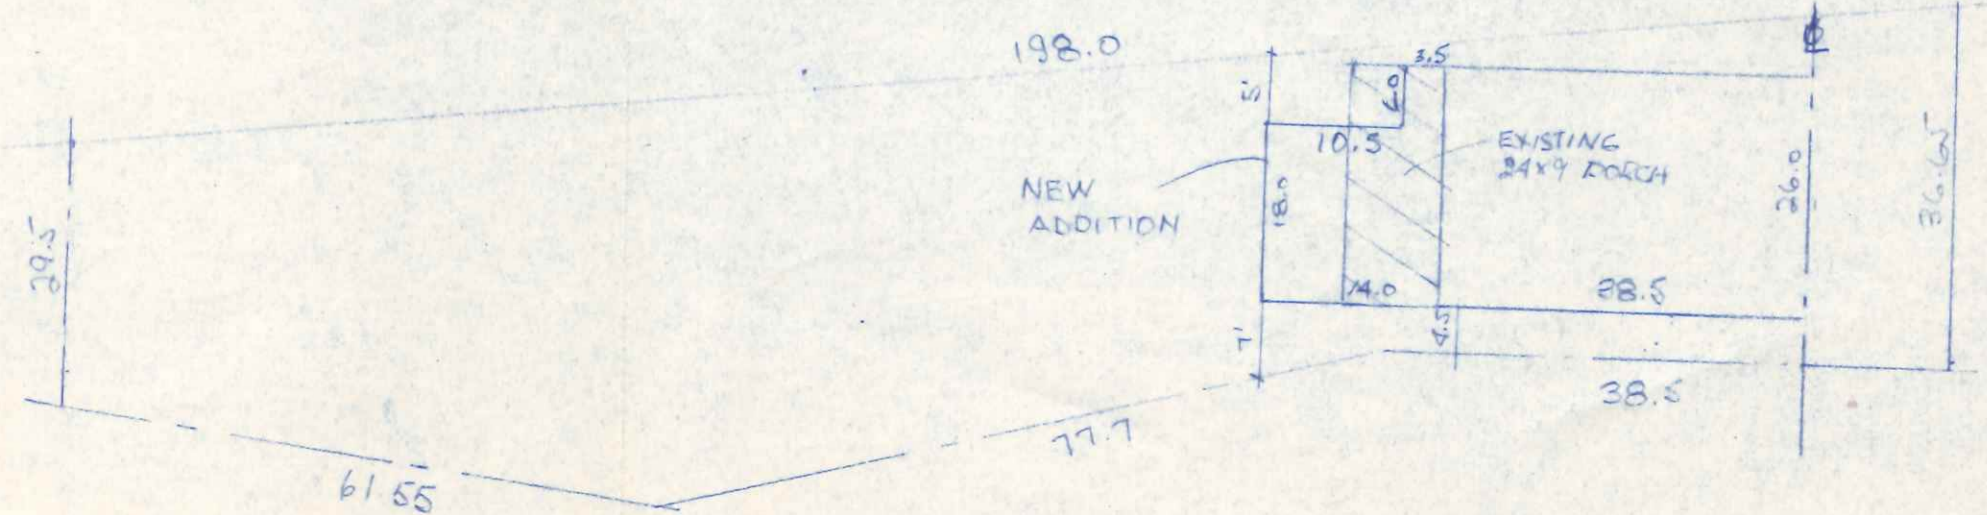

MR & MRS. SWINHAGEN NAPOLEON, OHIO		
SCALE:	APPROVED BY:	DRAWN BY:
DATE:		REVISED:
FORT CONSTRUCTION CO.		
230 Kolbe St		DRAWING NUMBER: