

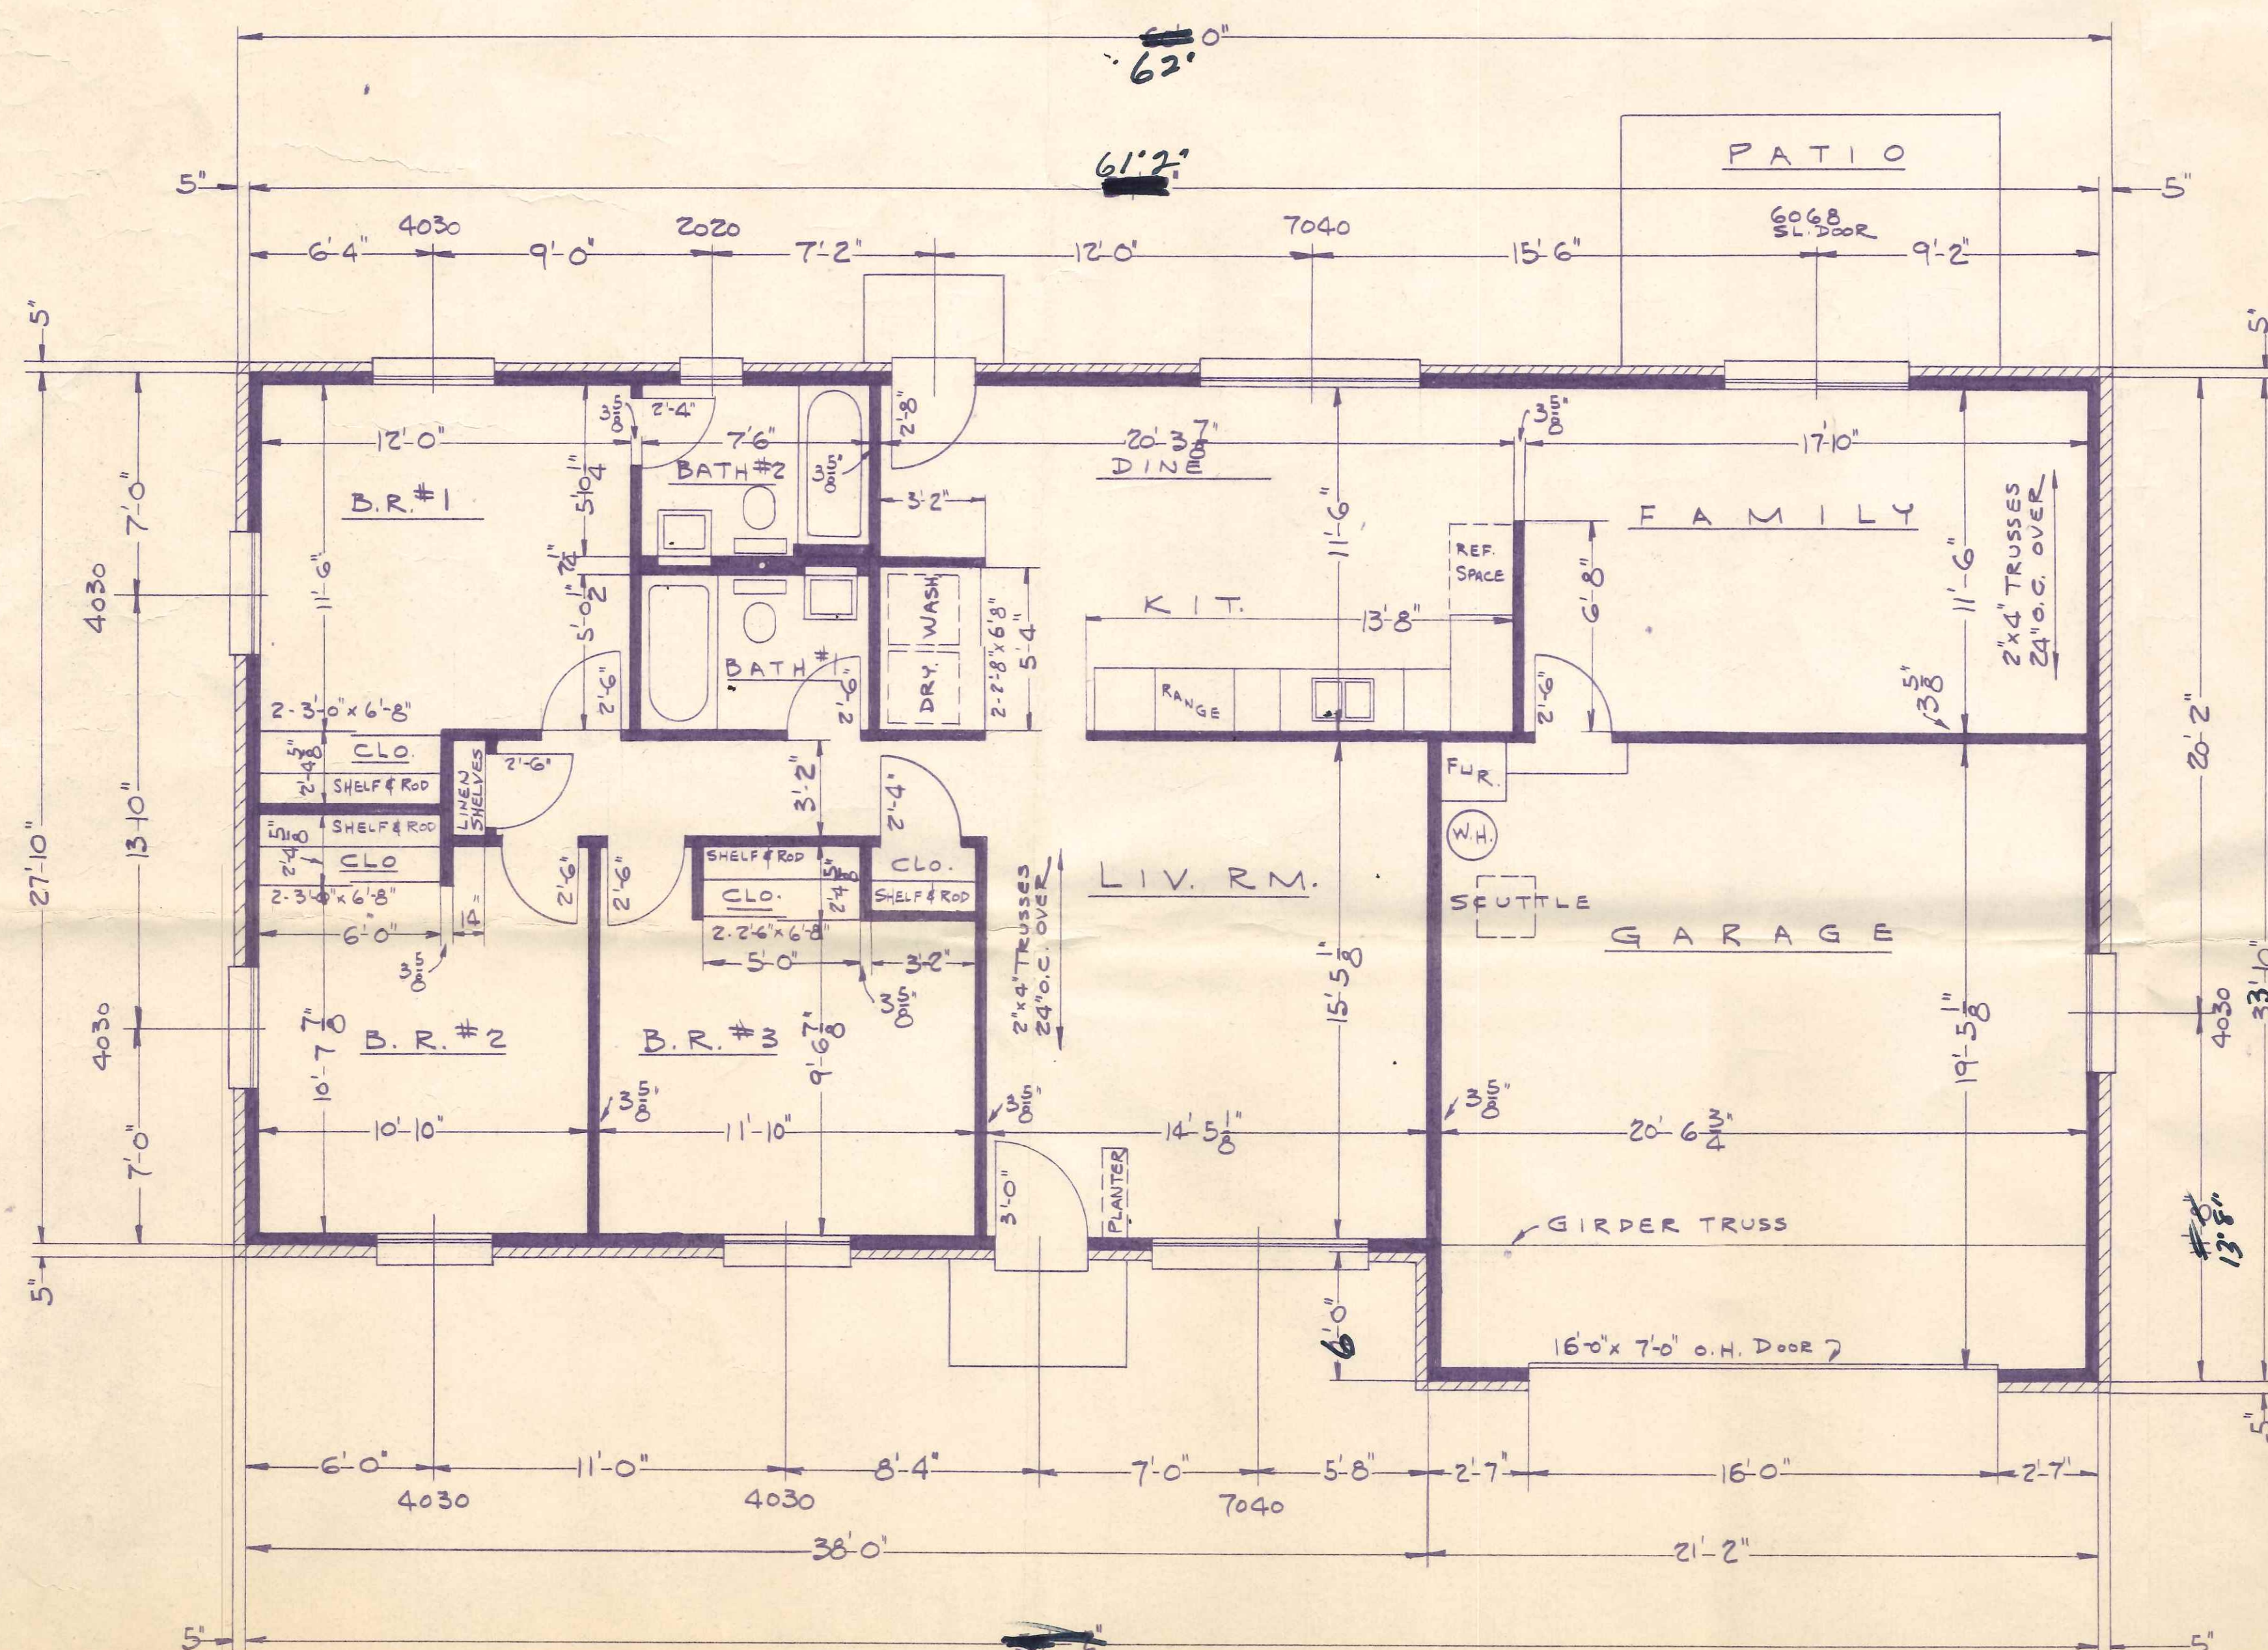
 
 


1035 Lynne


BLUE RIDGE HOMES INC
3 BEDROOM RANCH WITH
ATTACHED 2 CAR GARAGE
SHEET #1 OF 2 PLAN #109

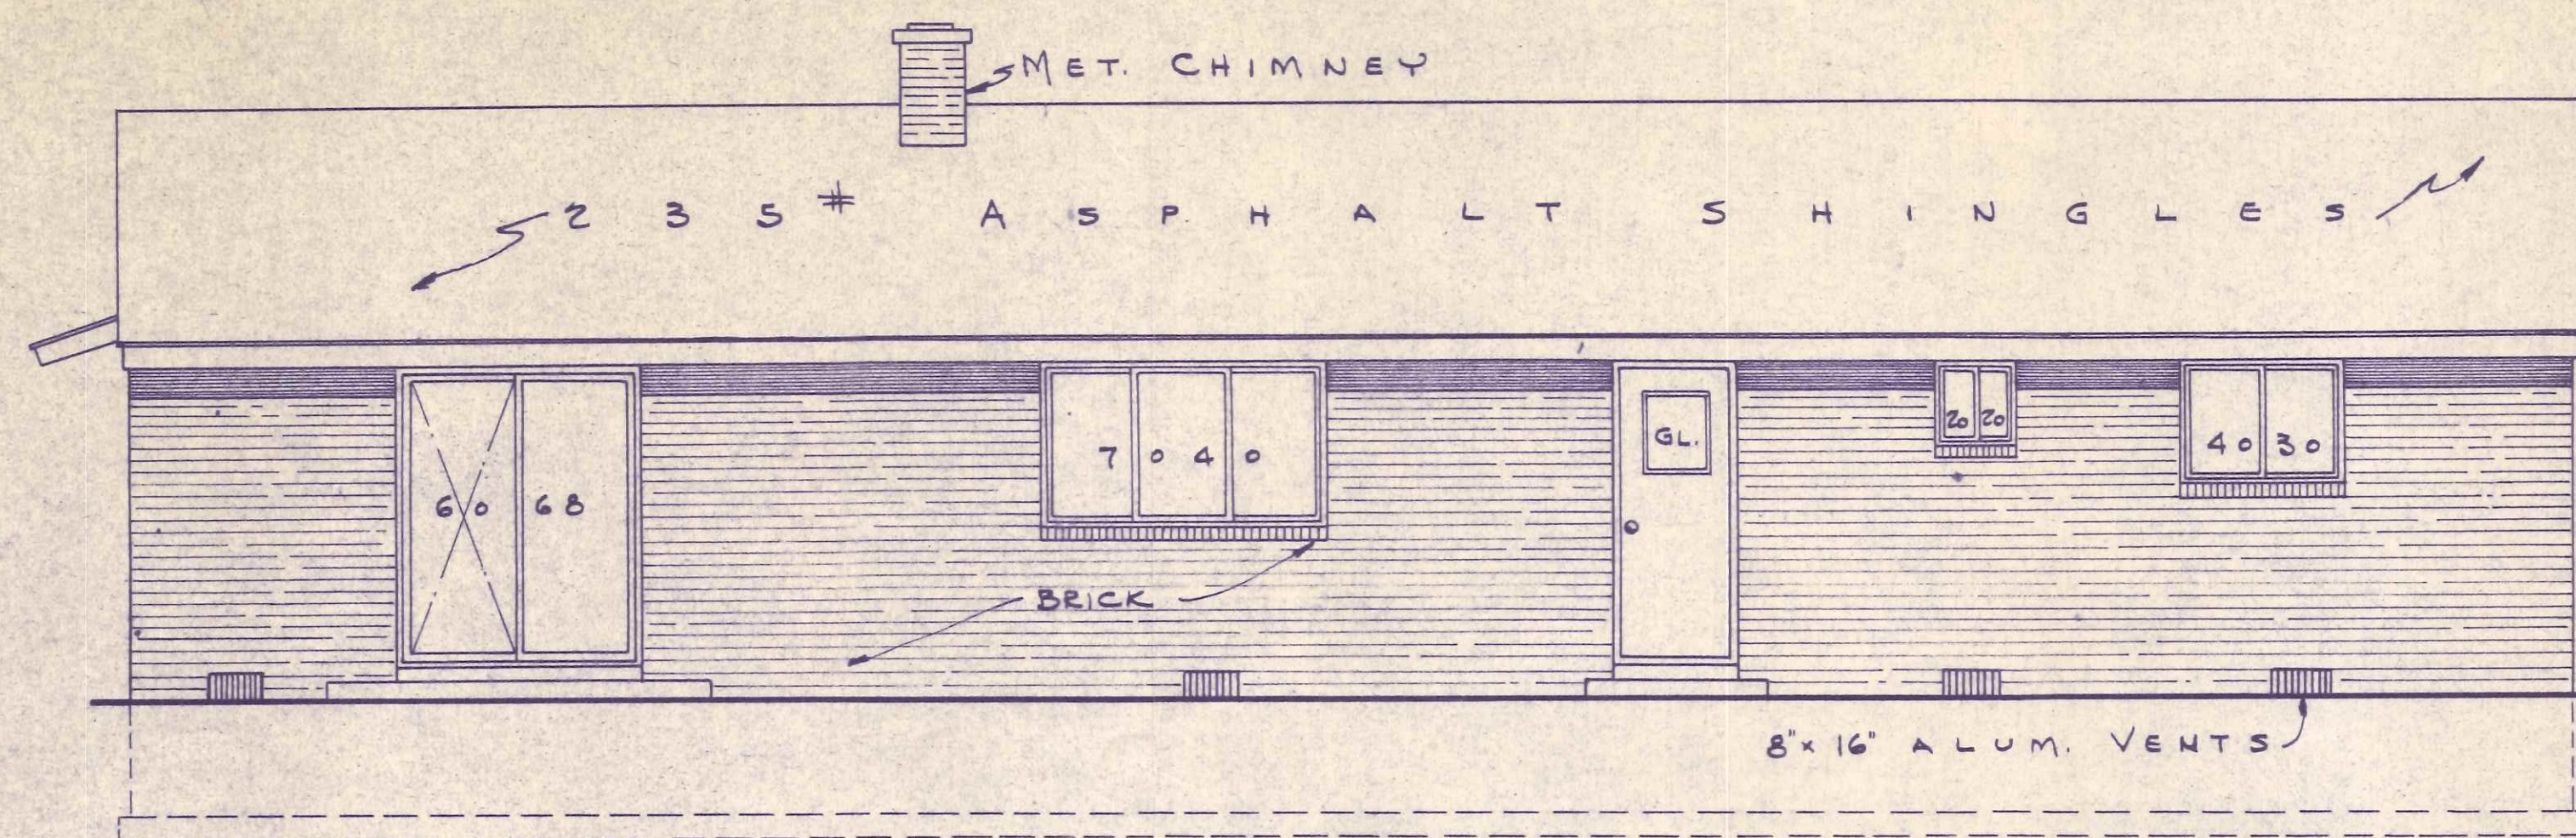


REAR ELEVATION
SCALE 1/4" = 1'-0"

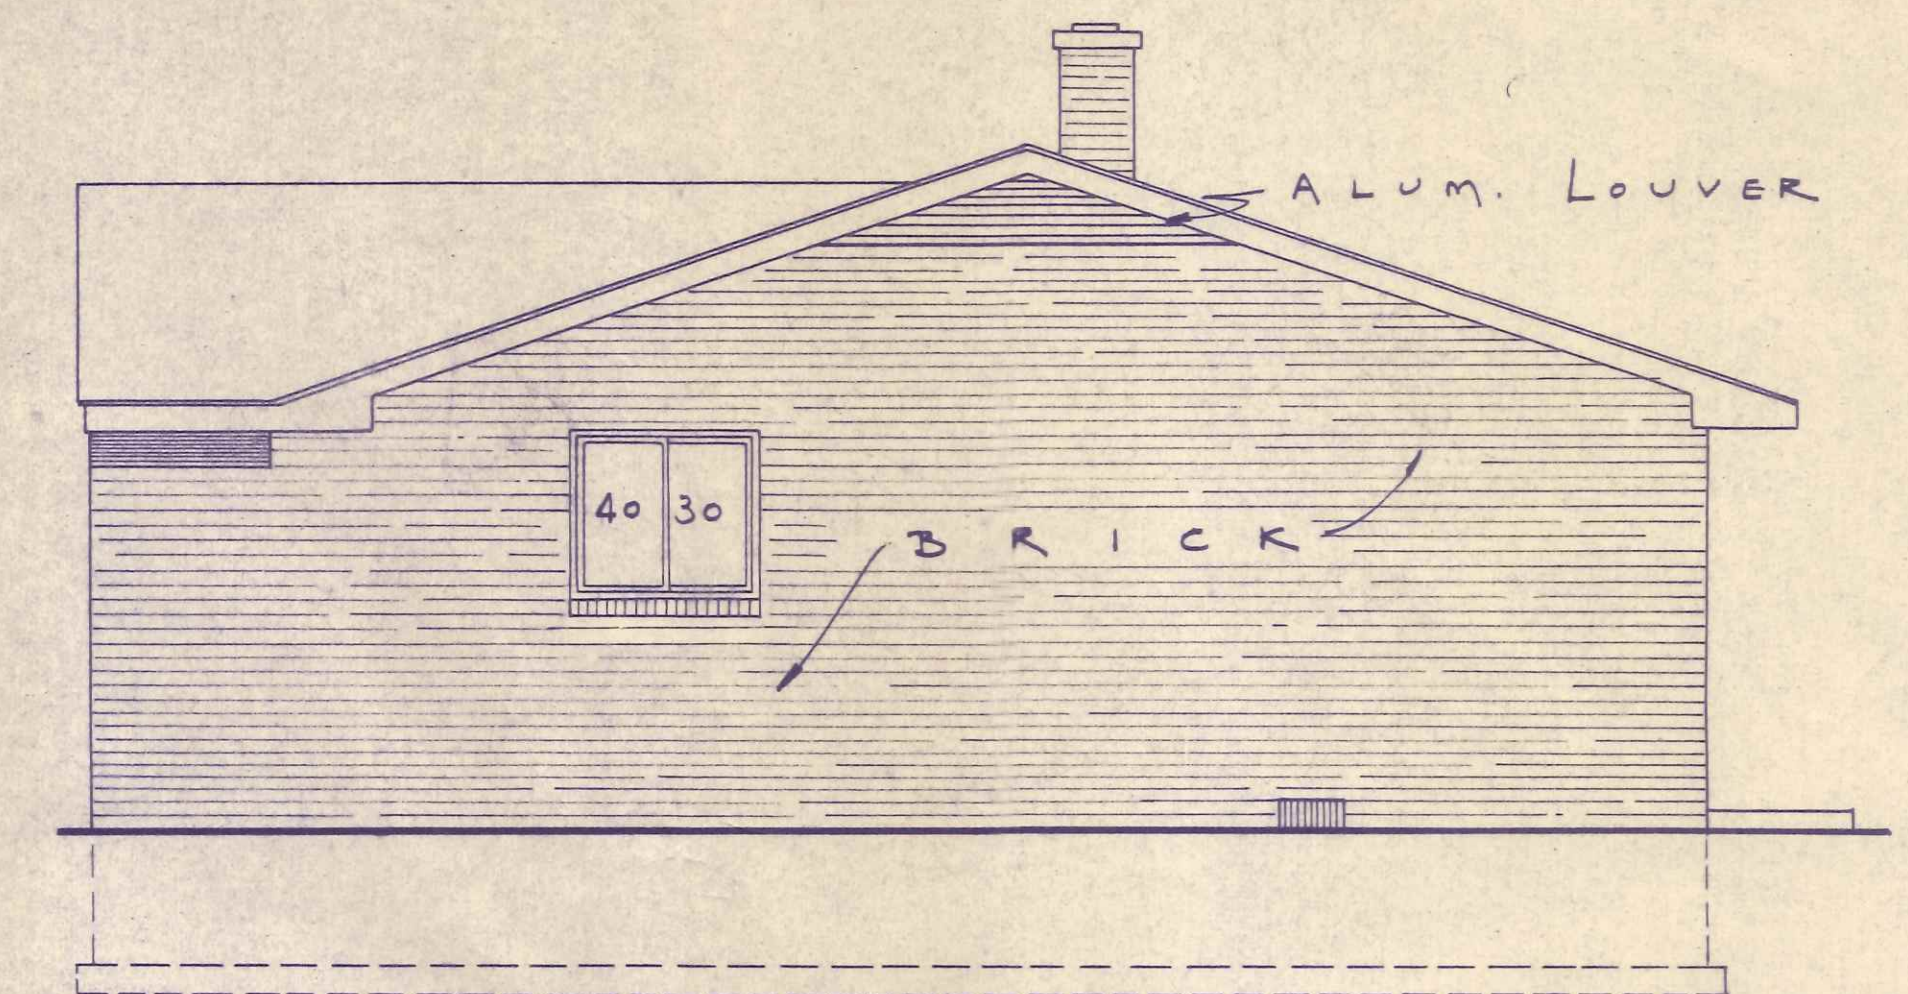


RIGHT ELEVATION
SCALE 1/4" = 1'-0"

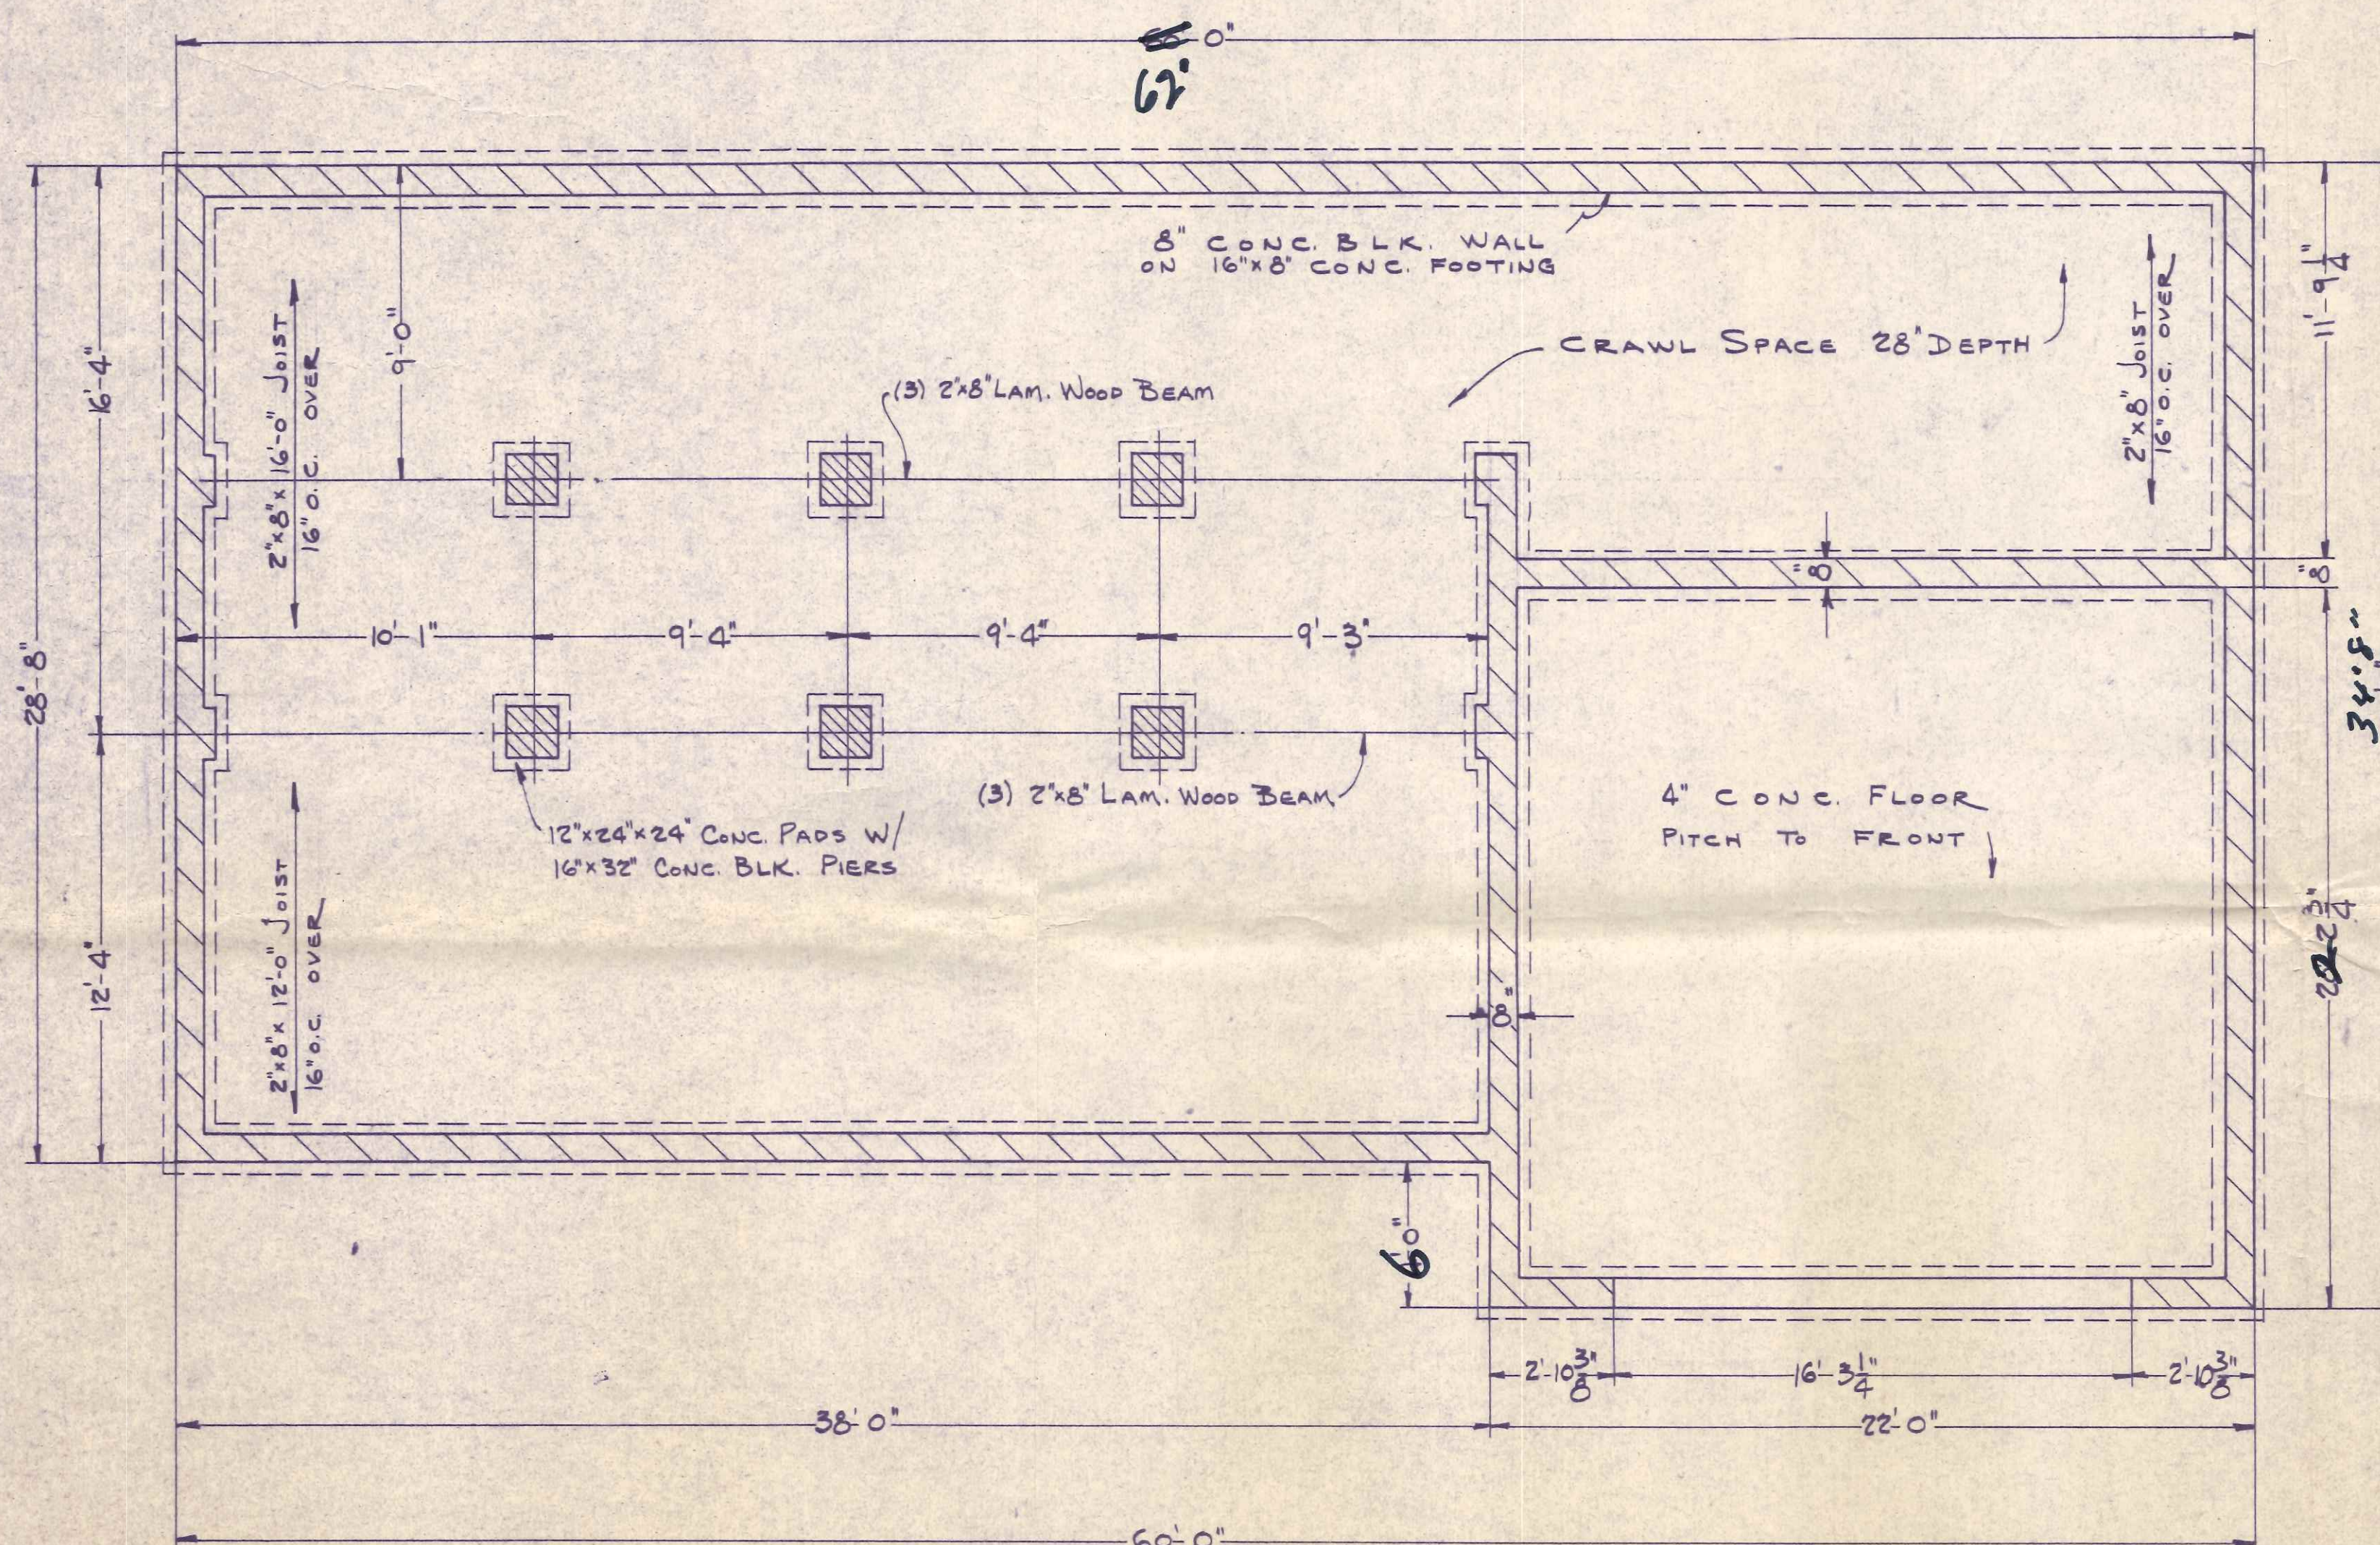


FOUNDATION
SCALE 1/4" = 1'-0"

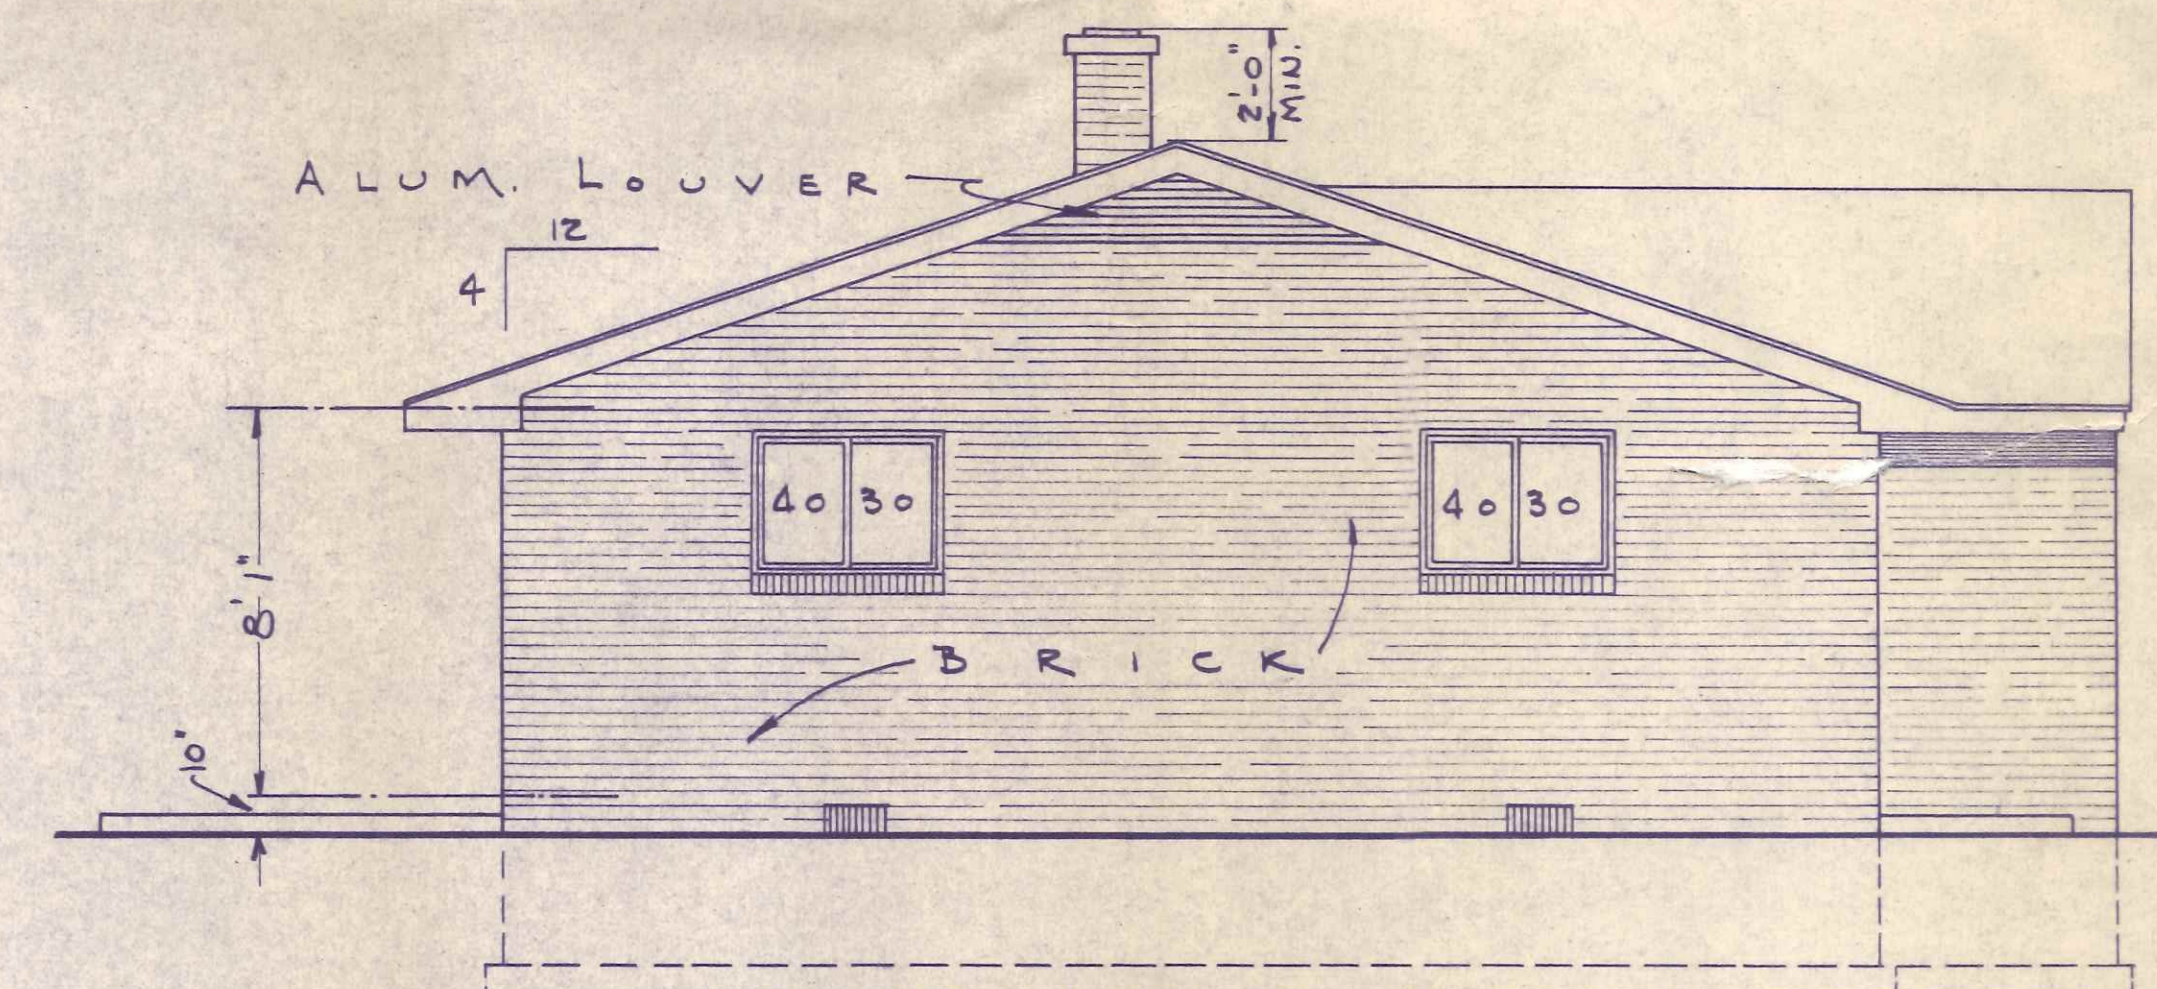

LEFT ELEVATION
SCALE 1/4" = 1'-0"

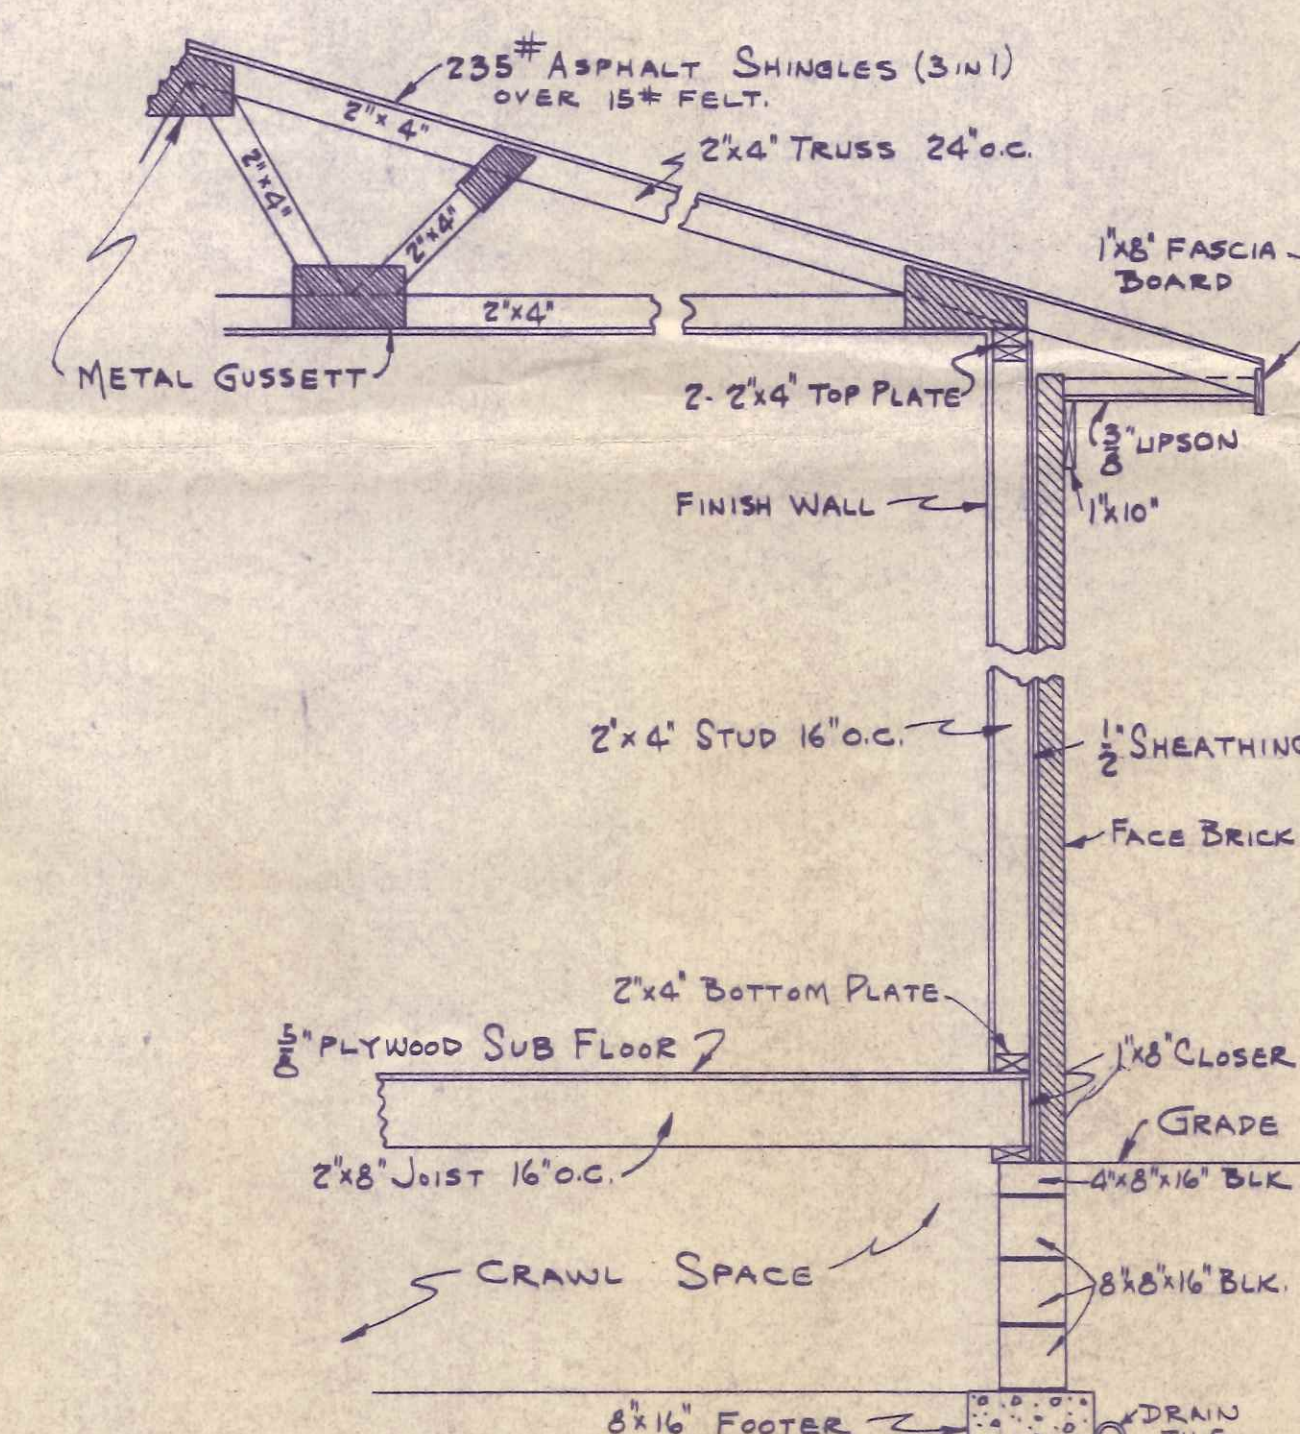

TRUSS AND CROSS SECTION
SCALE 1/2" = 1'-0"

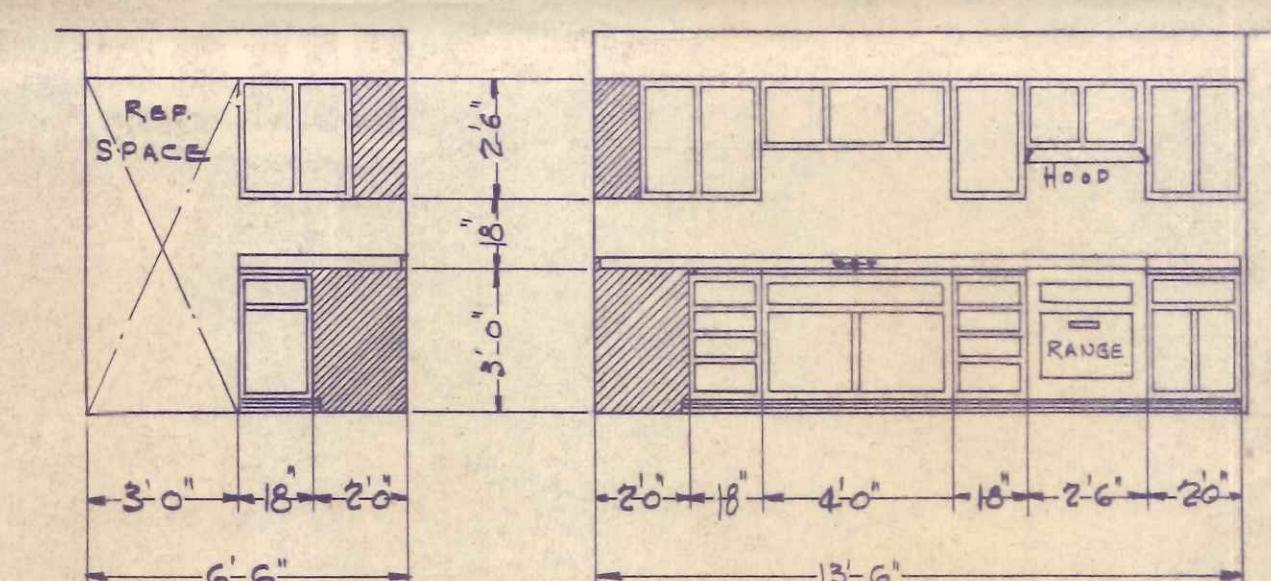

KITCHEN ELEV.
SCALE 1/4" = 1'-0"