


WALL SECTION 1
SCALE 1/2" = 1'-0"
THIS SHEET

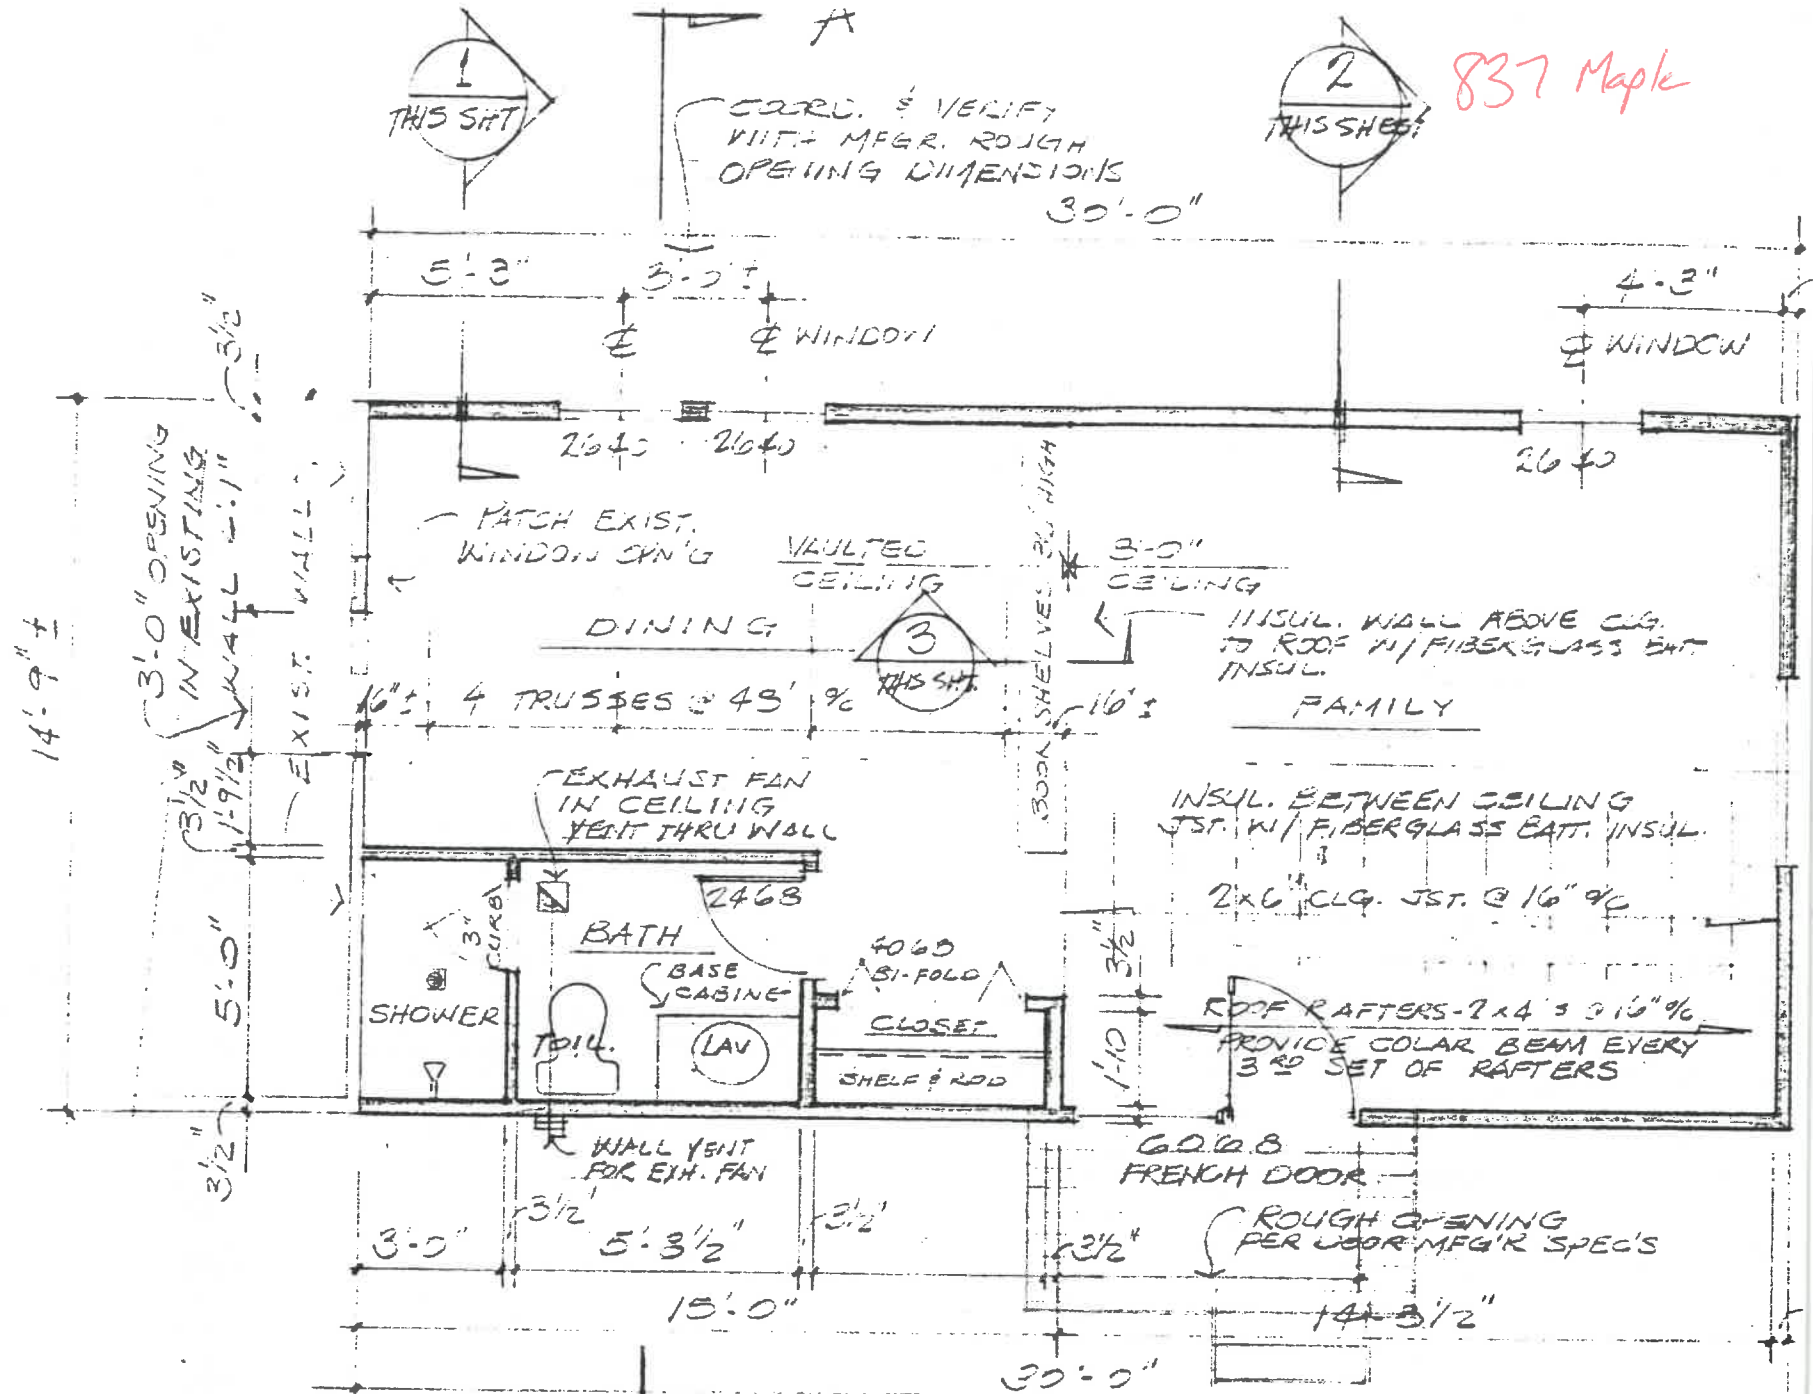


FLOOR PLAN
SCALE 1/4" = 1'-0"
NORTH

GENERAL NOTES


1. THE PURPOSE OF THESE DRAWINGS IS NOT INTENDED TO BE COMPLETE IN EVERY DETAIL BUT ONLY TO SHOW WHAT TO BUILD NOT HOW TO BUILD.
2. METHOD OF CONSTRUCTION & DETAILS TO DETERMINED AND WORKED OUT BY THE CONTRACTOR.
3. ALL DIMENSIONS ARE TO FACE UNLESS OTHERWISE NOTED.
4. FINISH GRADE TO BE DETERMINED BY THE CONTRACTOR.
5. ALL EXTERIOR FINISHES TO BE DETERMINED BY THE CONTRACTOR.
6. ALL DIMENSIONS ARE TO FACE UNLESS OTHERWISE NOTED.
7. SIZES FOR WINDOWS & DOORS TO BE DETERMINED BY THE CONTRACTOR.
8. ALL EXTERIOR FINISHES TO BE DETERMINED BY THE CONTRACTOR.

NOTE:

SEE GENERAL NOTES ON SHEET 1

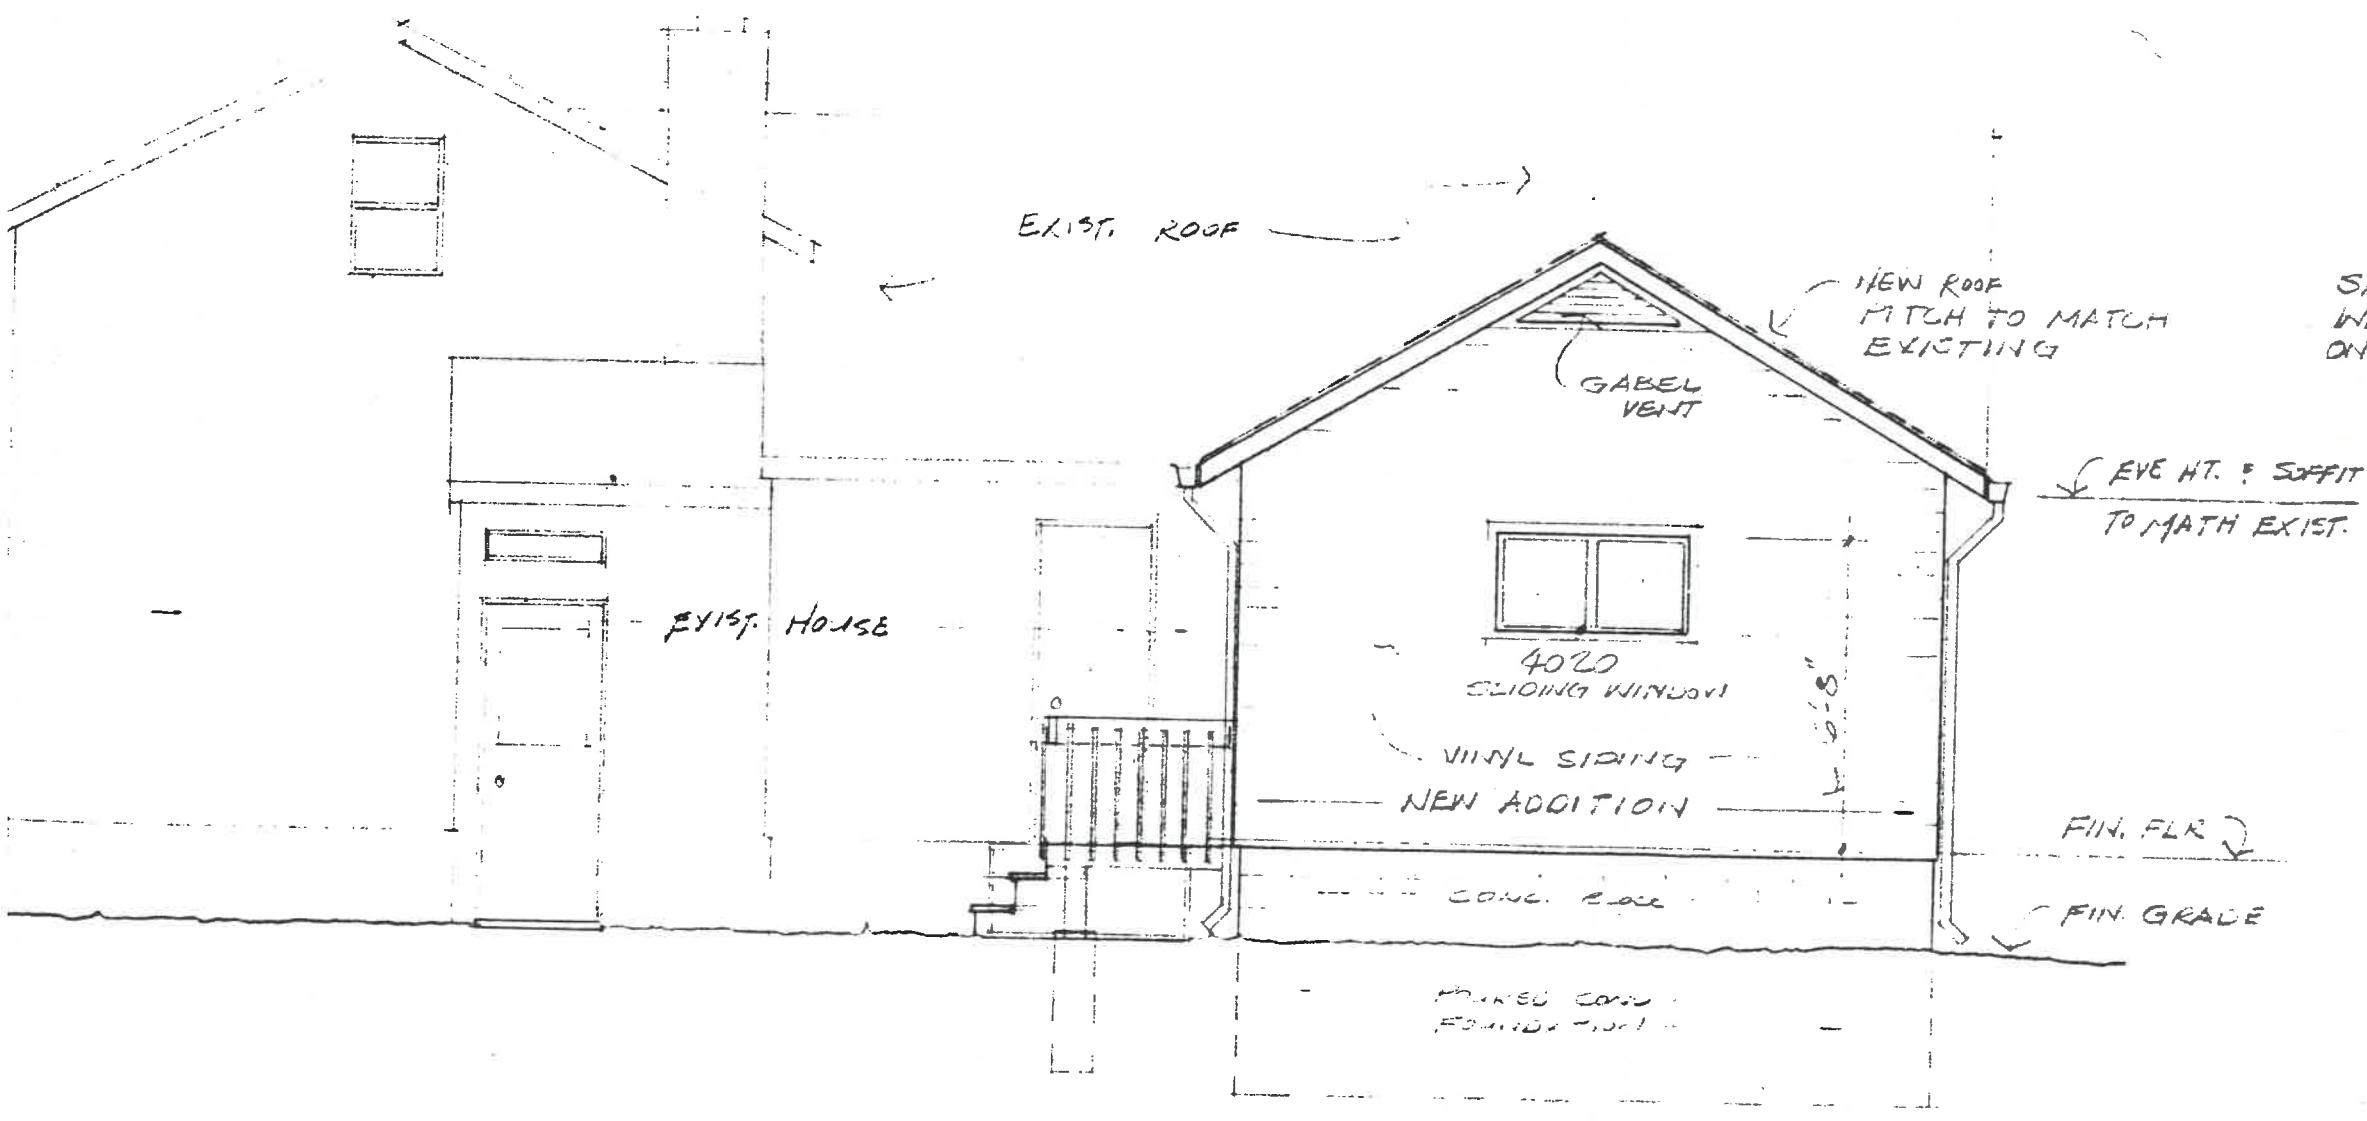

SEE TYPICAL WALL SECTION ON SHT. 1


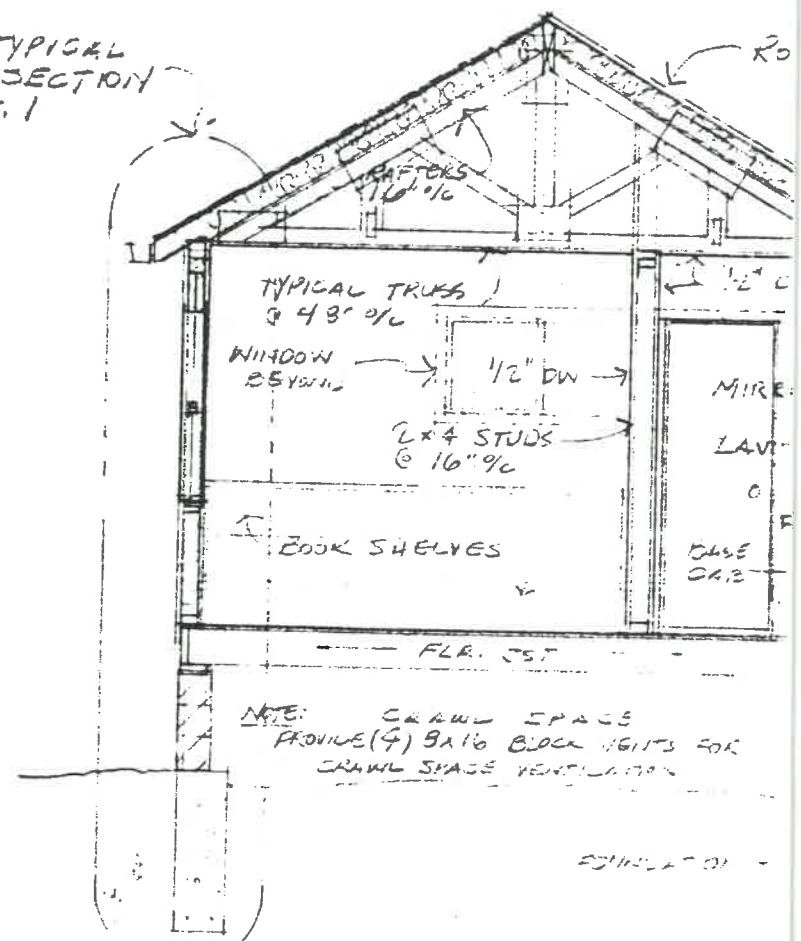




WEST ELEVATION

SCALE 1/4" = 1'-0"

CROSS SECTION

SCALE 1/4" = 1'-0"

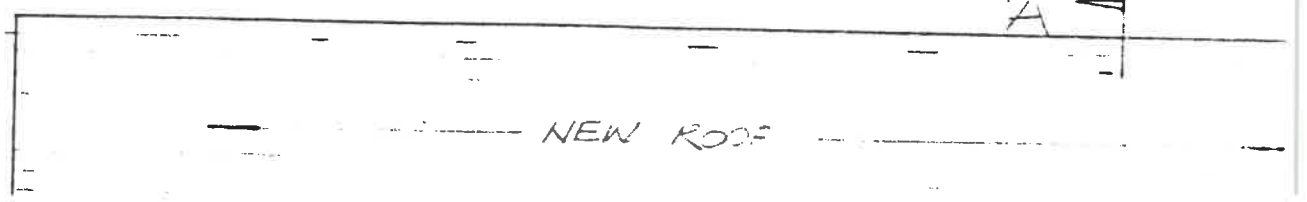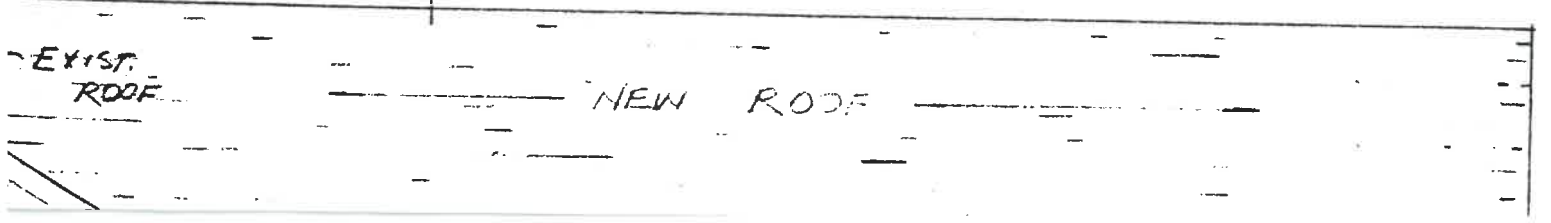

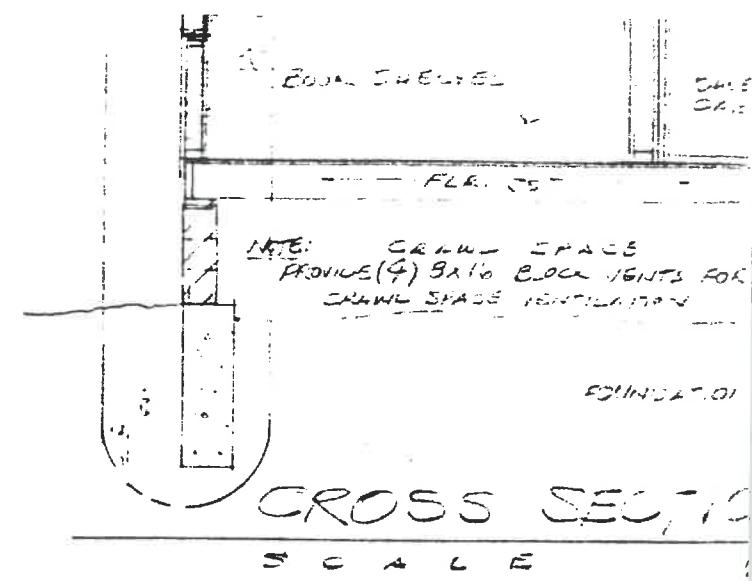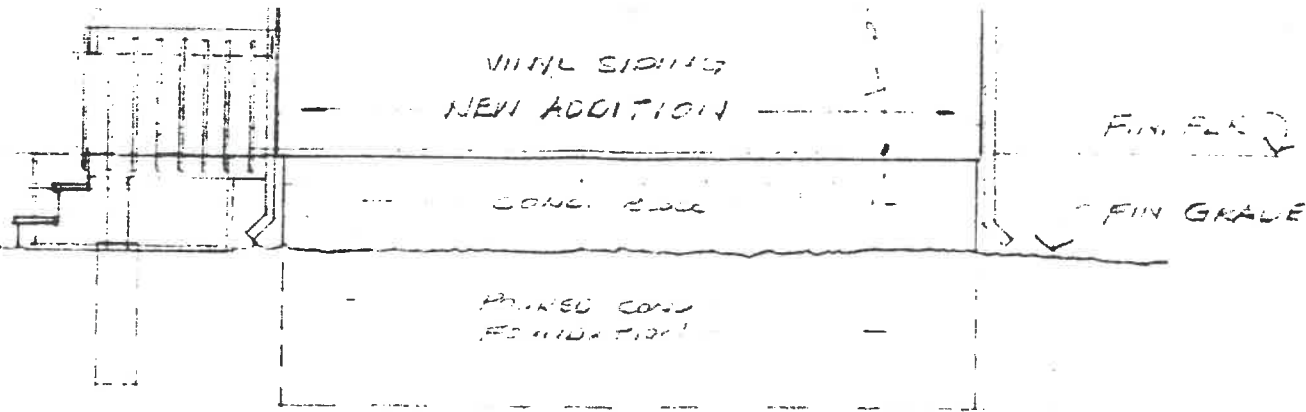

WEST ELEVATION


SCALE 1/4" = 1'-0"

"A"

CROSS SECTION

SCALE 1/4" = 1'-0"


"A"

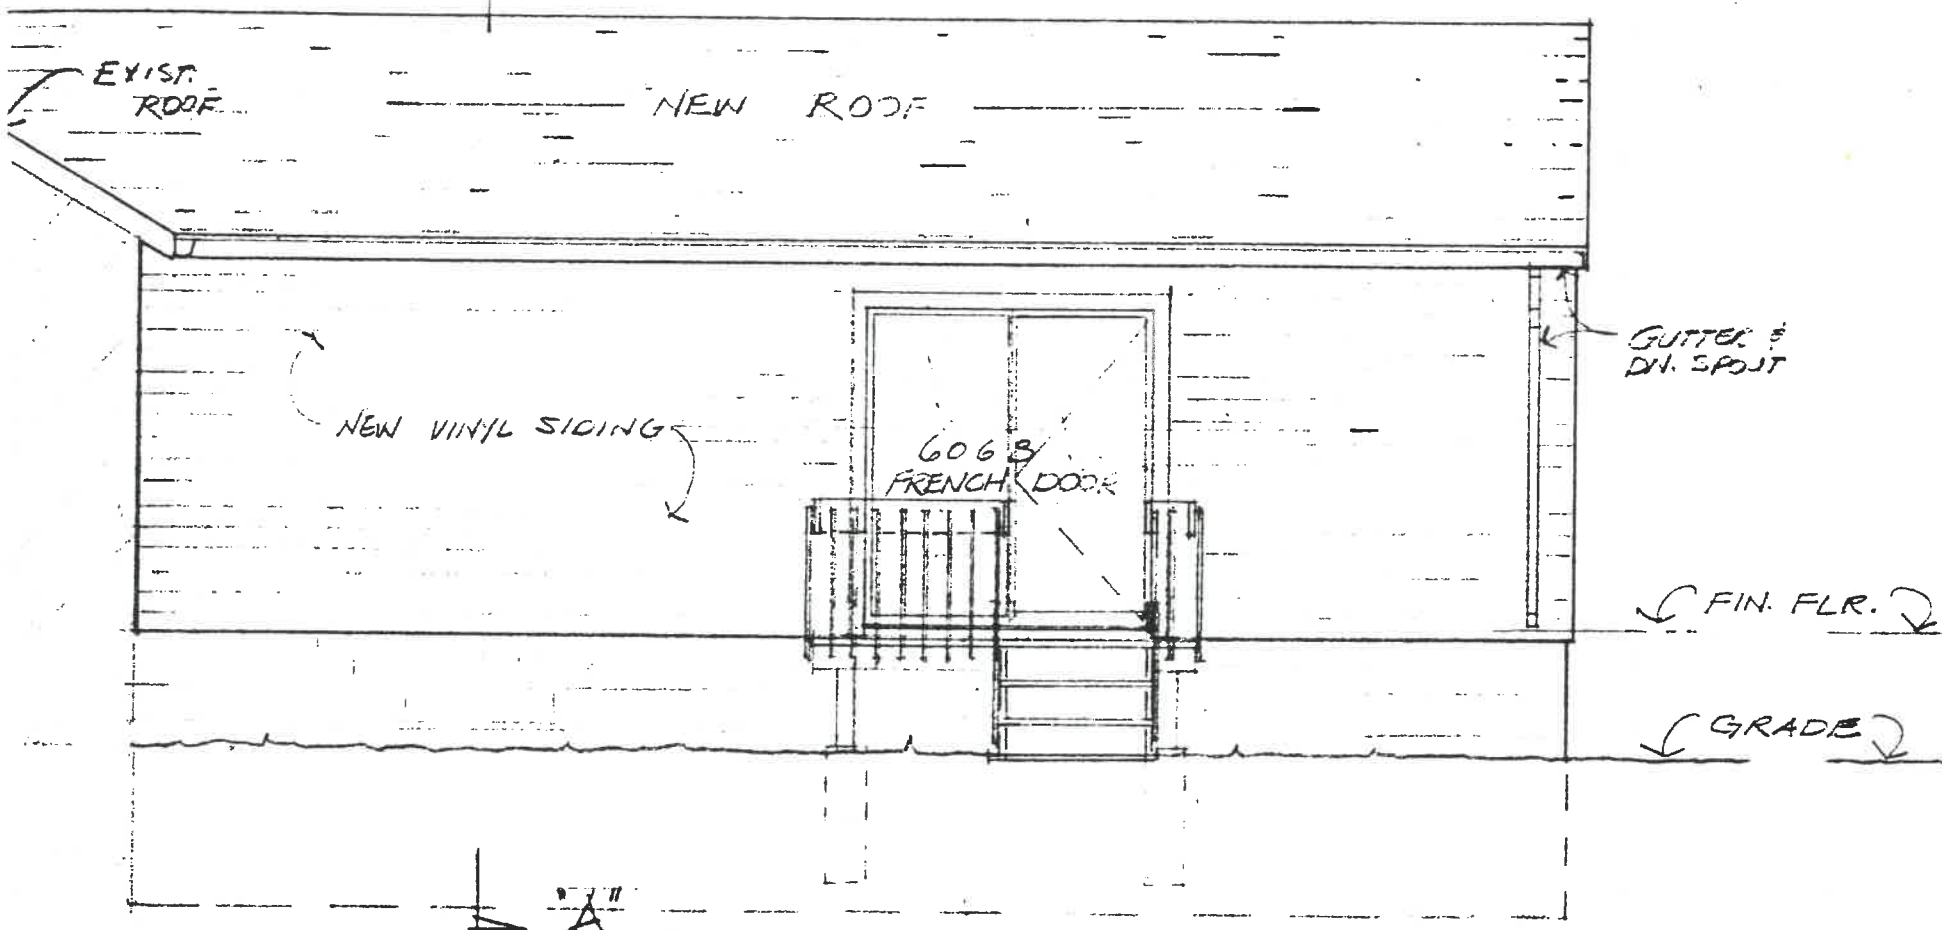

NORTH ELEVATION

SCALE 1/4" = 1'-0"

"A"

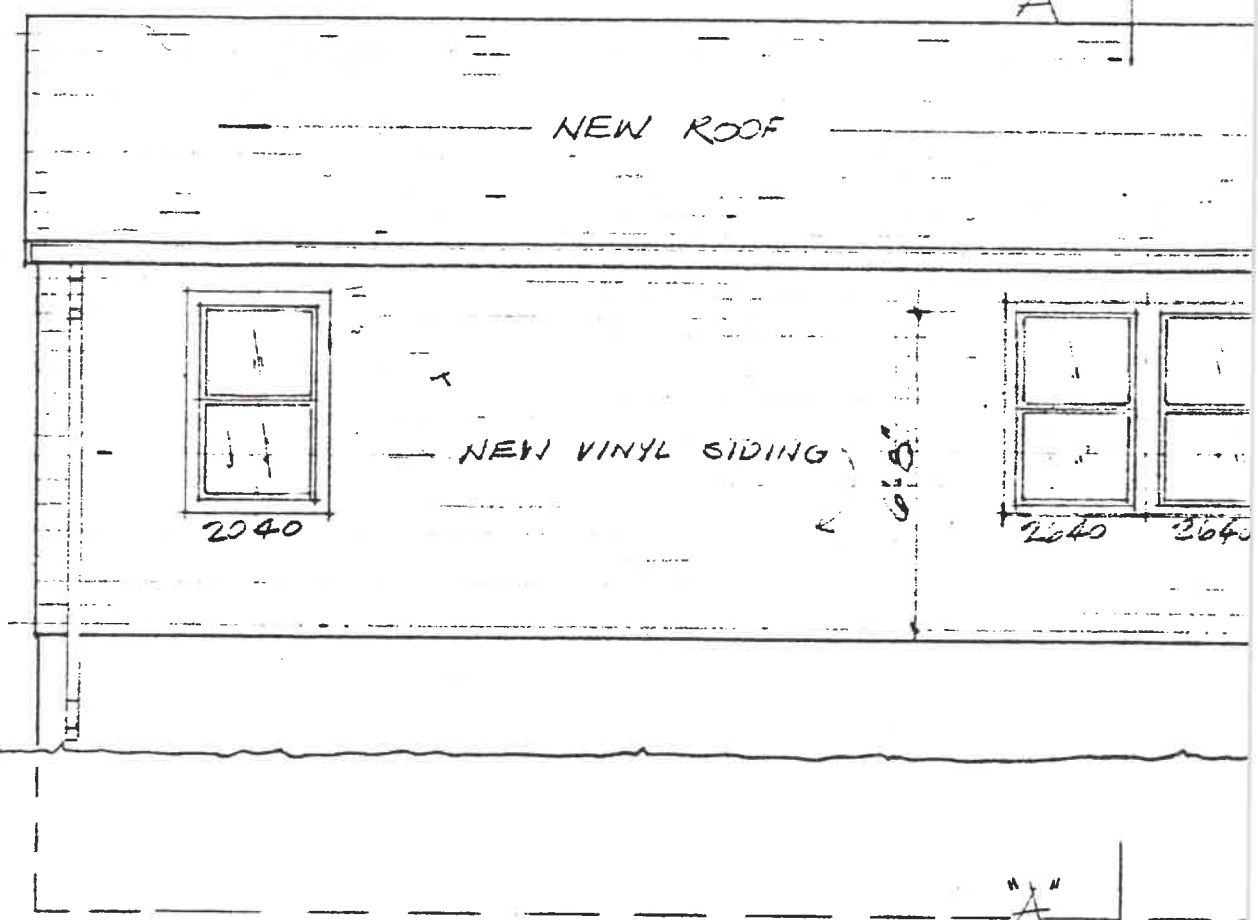

SOUTH ELEVATION

SCALE 1/4" = 1'-0"

"A"

NEW ADDITION FOR THE DEAN & NEILA RESIDENCE
 NAPOLEON, OHIO.

EXTERIOR ELEVATIONS

		THE EVERETT PLANNING DES.
		JOB No.
		DRAWN
		DATE:
		SHEET NO.
3-20-91	CONSTRUCTION	
DATE	FOR	