

CITY OF NAPOLEON

255 W. Riverview

NAPOLEON, OHIO 43545

message

reply

to

Don BEALS

980 MAIER DRIVE

NAPOLEON, OHIO 43545

FOLD

subject ENCLOSURE OF EXIST. PORCH

YOU WILL NEED TO FURNISH THE
FOLLOWING DRAWINGS,

FLOOR PLAN & 3 ELEVATIONS.

ALSO NOTE THAT THE DOOR WILL
NEED TO BE 36" WIDE

date 6-7-90

signed ELDON HUTER

date

signed

SENDER: Mail white and pink copies with carbon intact.

RECEIVER: Reply, retain white copy, return pink copy.


© 1982 Amsterdam Printing and Litho Corp., Amsterdam, N.Y. 12010

RECEIVED
FOR
HOLD. DRAWS
OF 6-7-90


92-1010
ext. 270

PURPOSED PORCH ENCLOSURE

LEFT SIDE

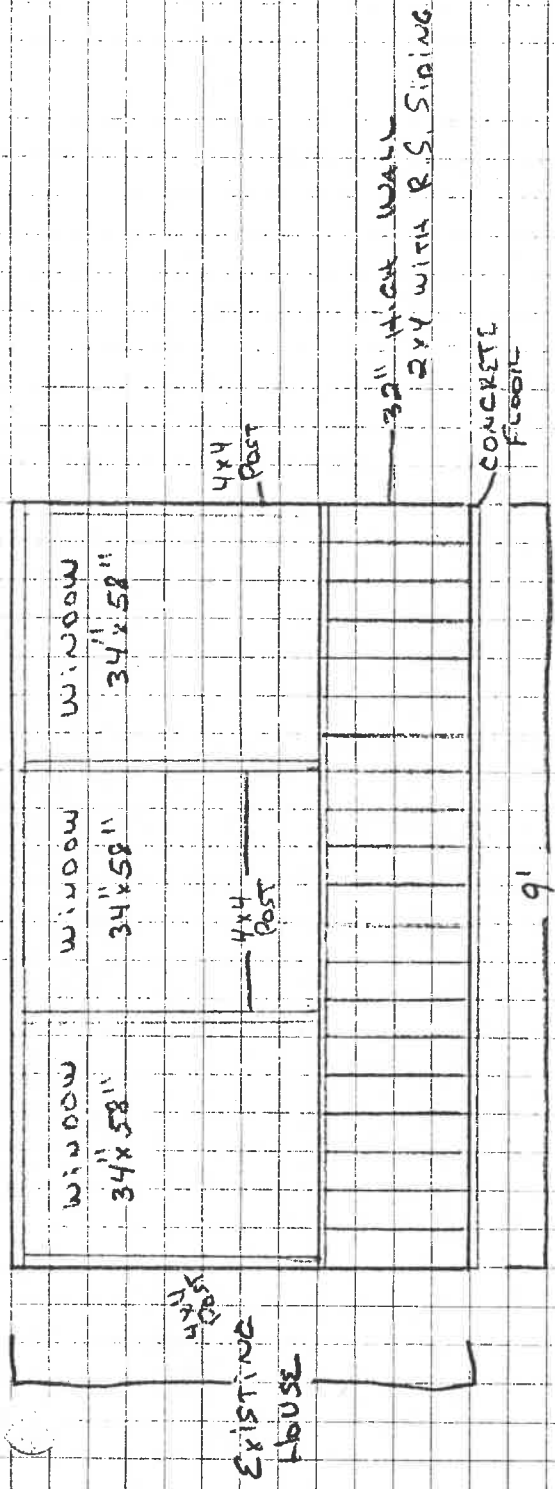


RIGHT SIDE

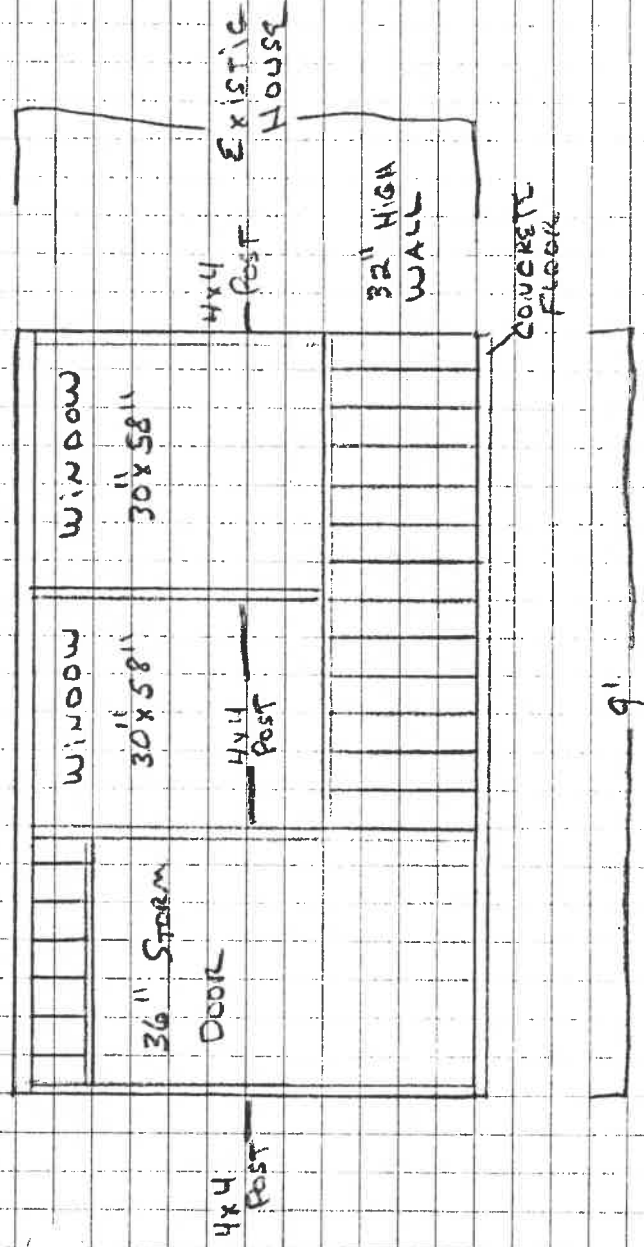


PURPOSED PORCH ENCLOSURE

LEFT SIDE

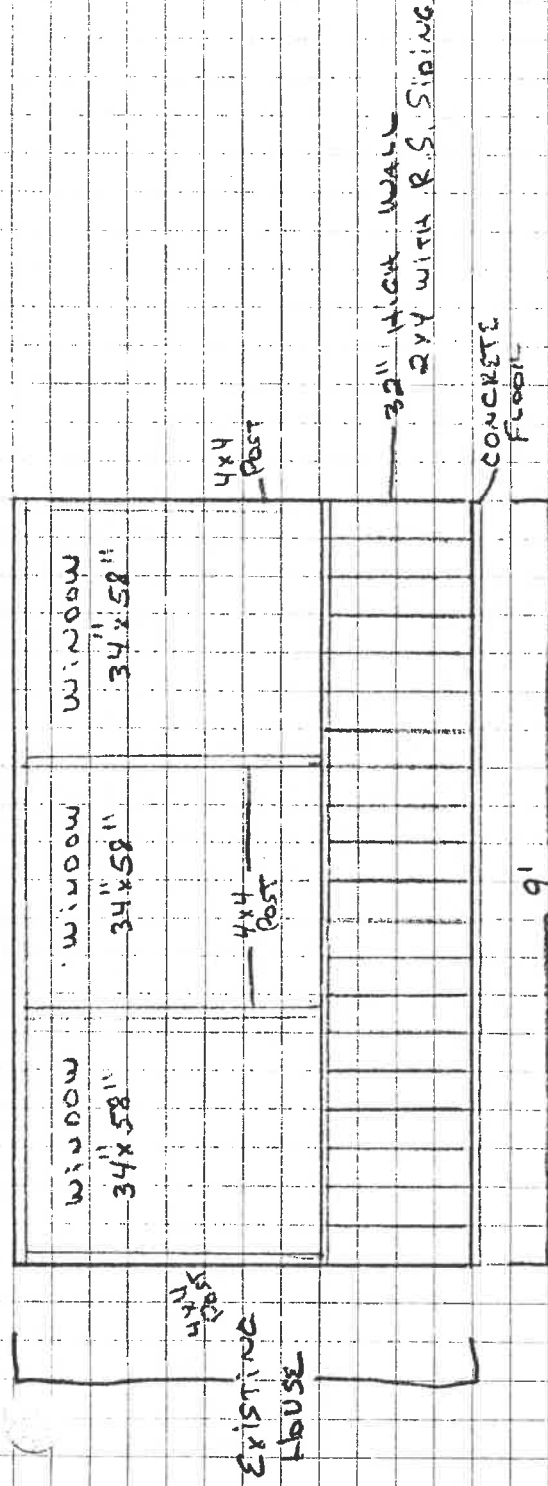


RIGHT SIDE

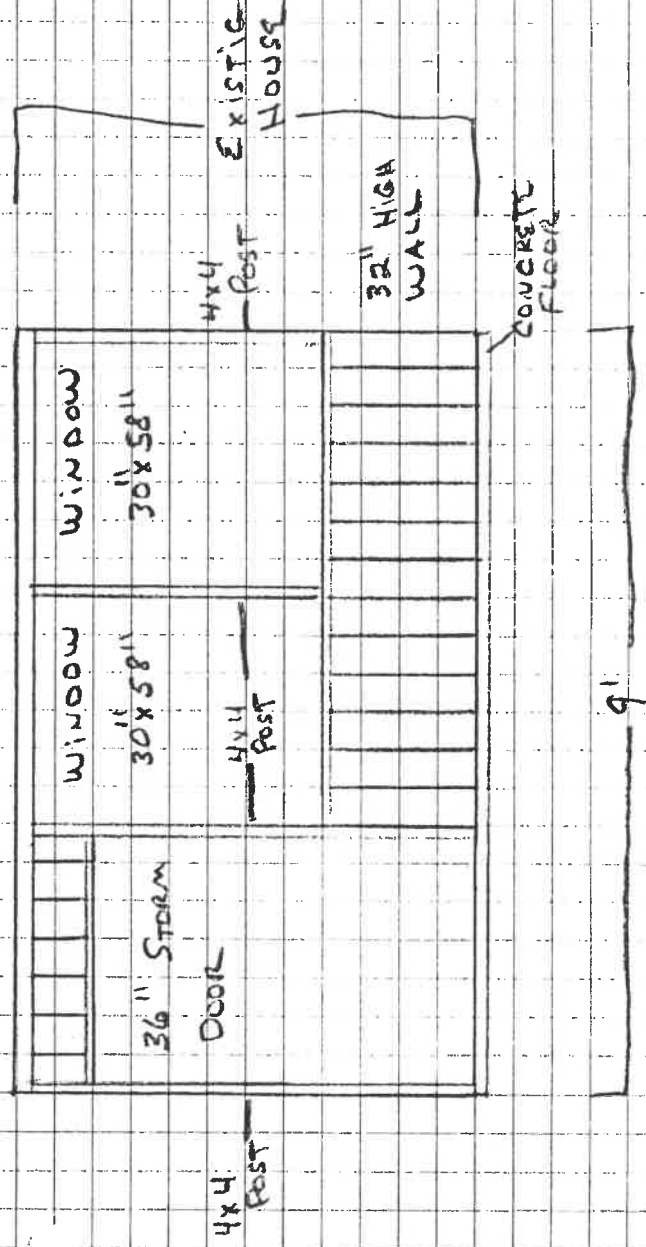

PURPOSED PORCH ENCLOSURE

FRONT

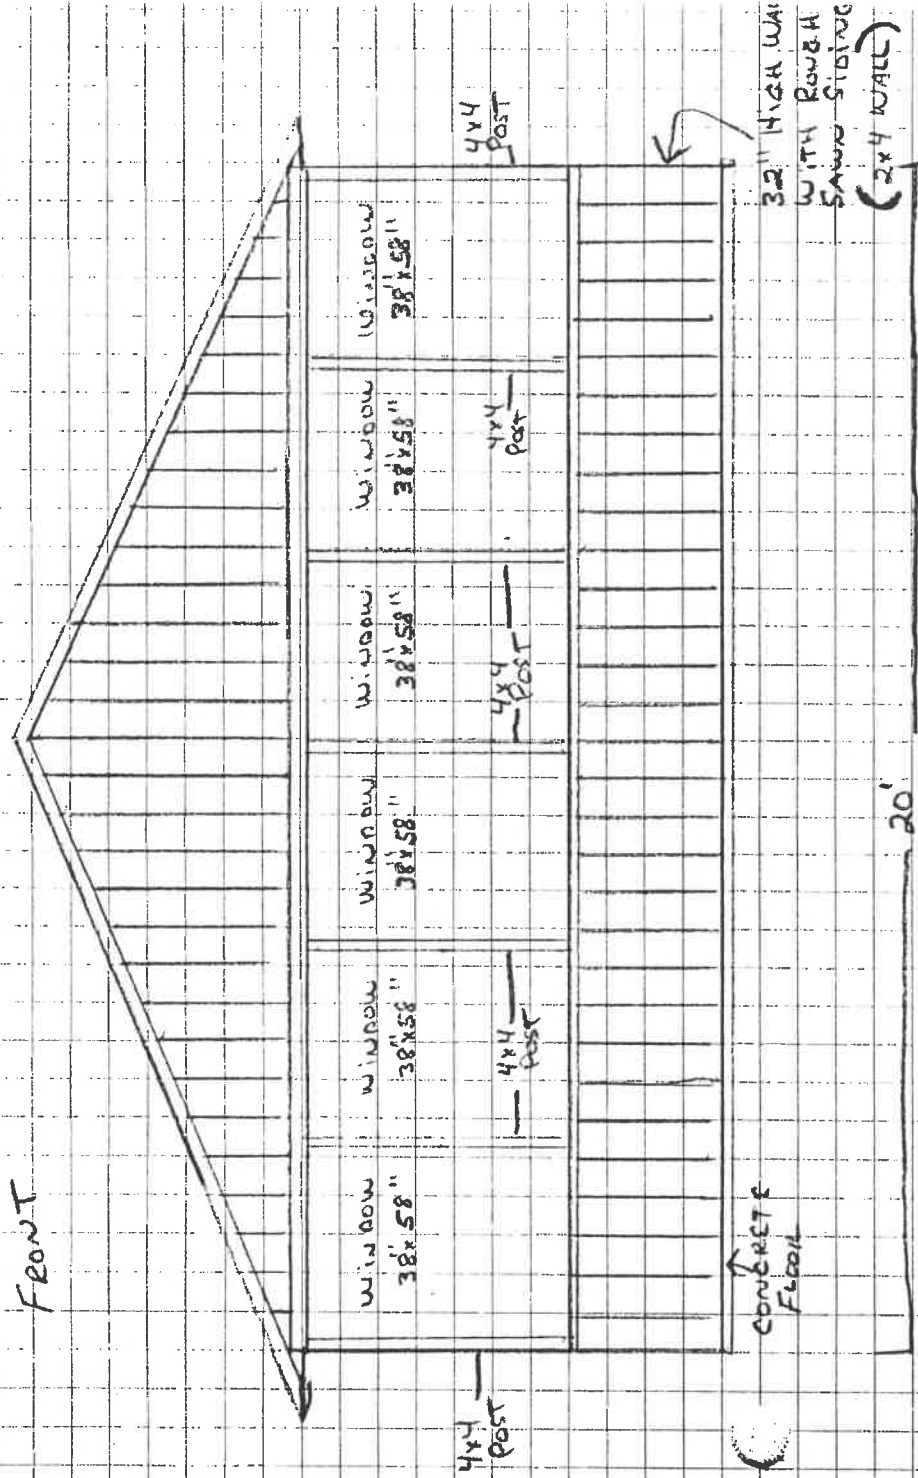


* 32" HIGH 2x4 WALL ROUGH SAW SIDING INSIDE + OUT WITH TREATED BOTTOM PLATE

* ALL WINDOWS ARE DOUBLE HUNG - SELF STORING ALUMINUM STORM WINDOWS

* THE ENTRANCE DOOR IS A 36" ALUMINUM STORM DOOR

PURPOSED PORCH ENCLOSURE

FRONT

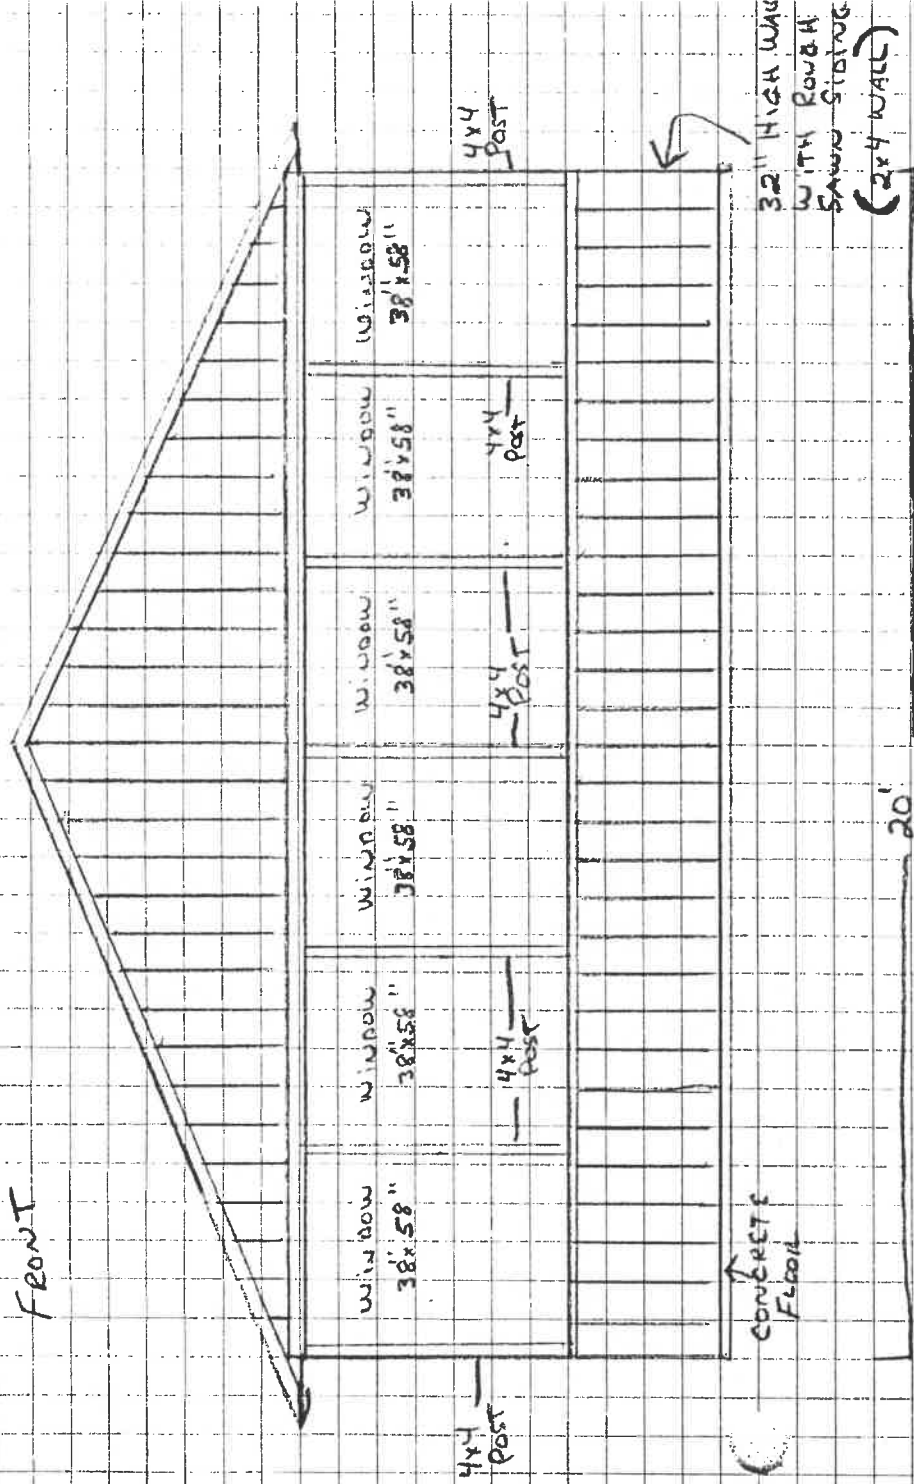


* 32" HIGH 2x4 WALL ROUGH SAWS SIDING INSIDE + OUT WITH TREATED BOTTOM PLATE

* ALL WINDOWS ARE DOUBLE HUNG - SELF STORING ALUMINUM STORM WINDOWS


* THE ENTRANCE DOOR IS A 36" ALUMINUM STORM DOOR

EXISTING PORCH
FRONT

DON BEALS


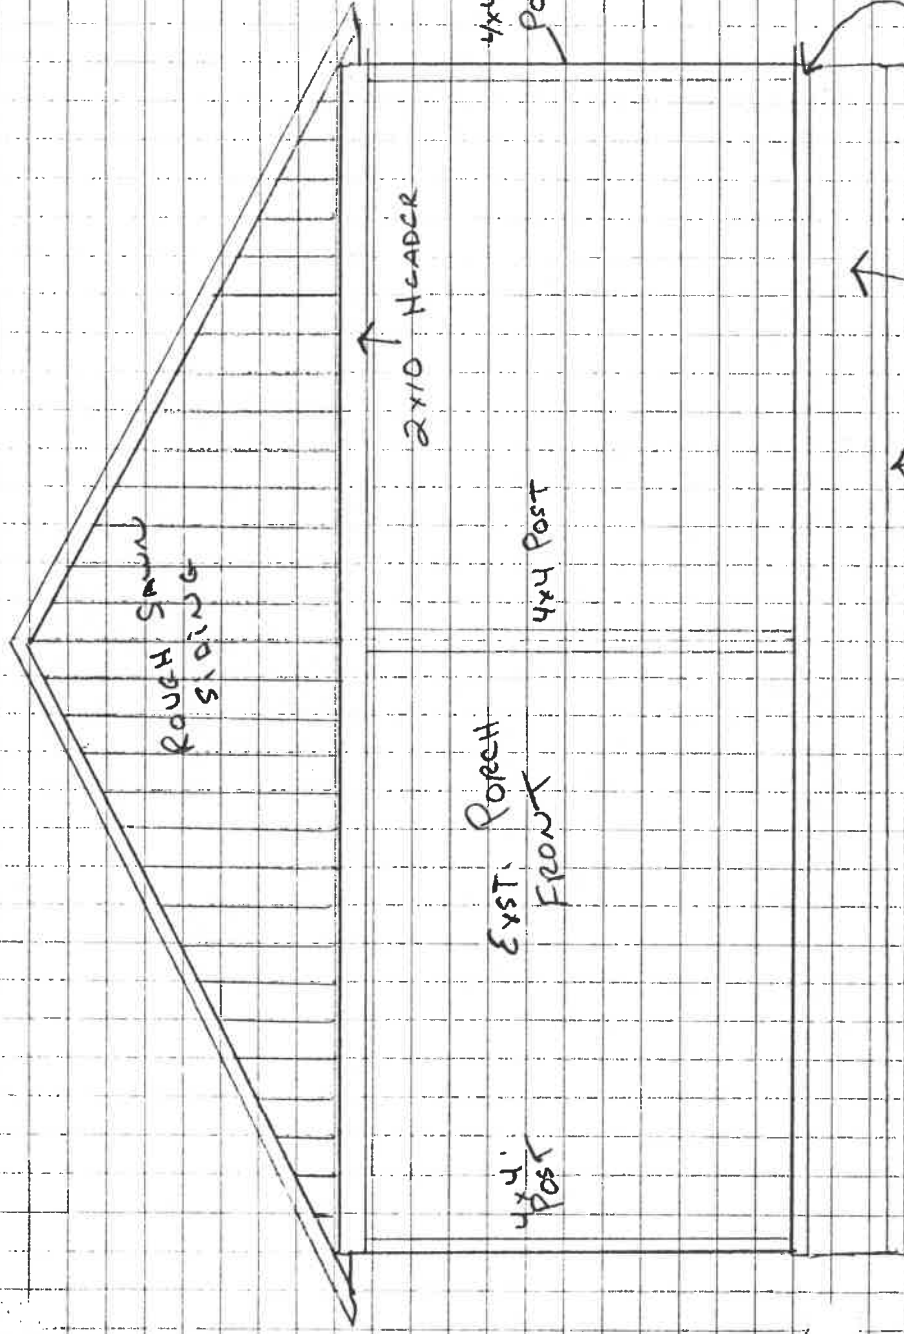


5" CONCRETE FLOOR
BLOCK FOUNDATION
CONCRETE FOOTER

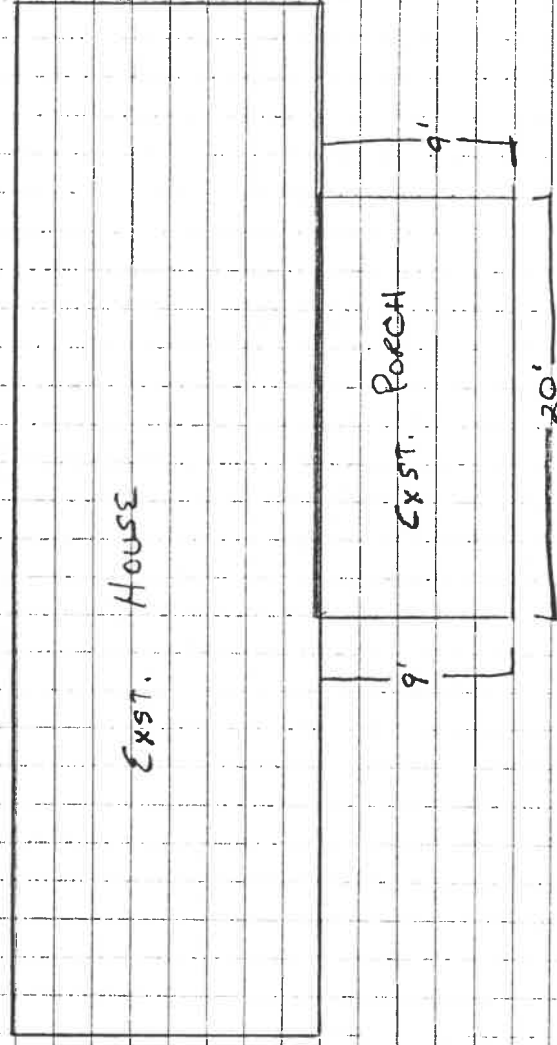


EXISTING PORCH
FRONT

DON BEALS

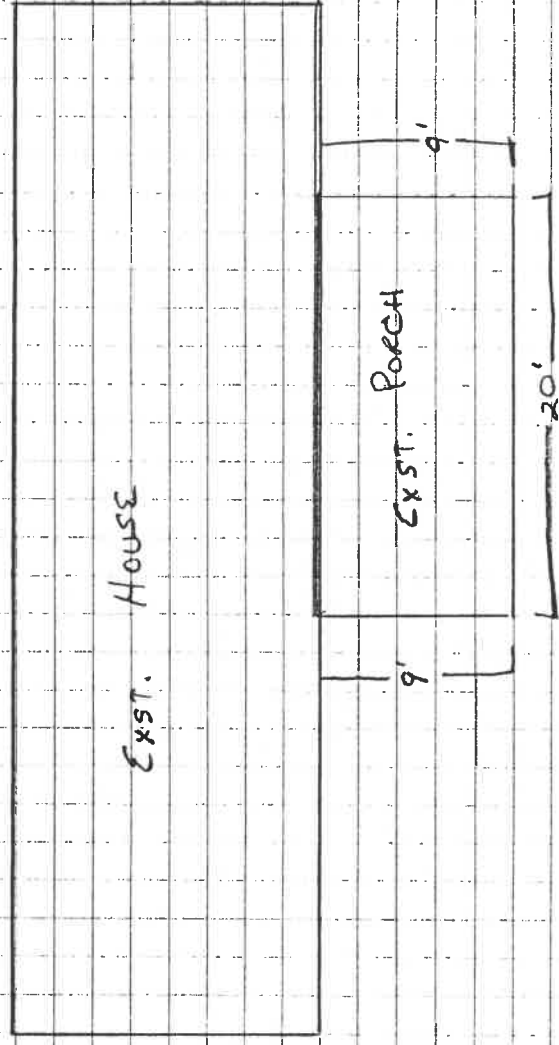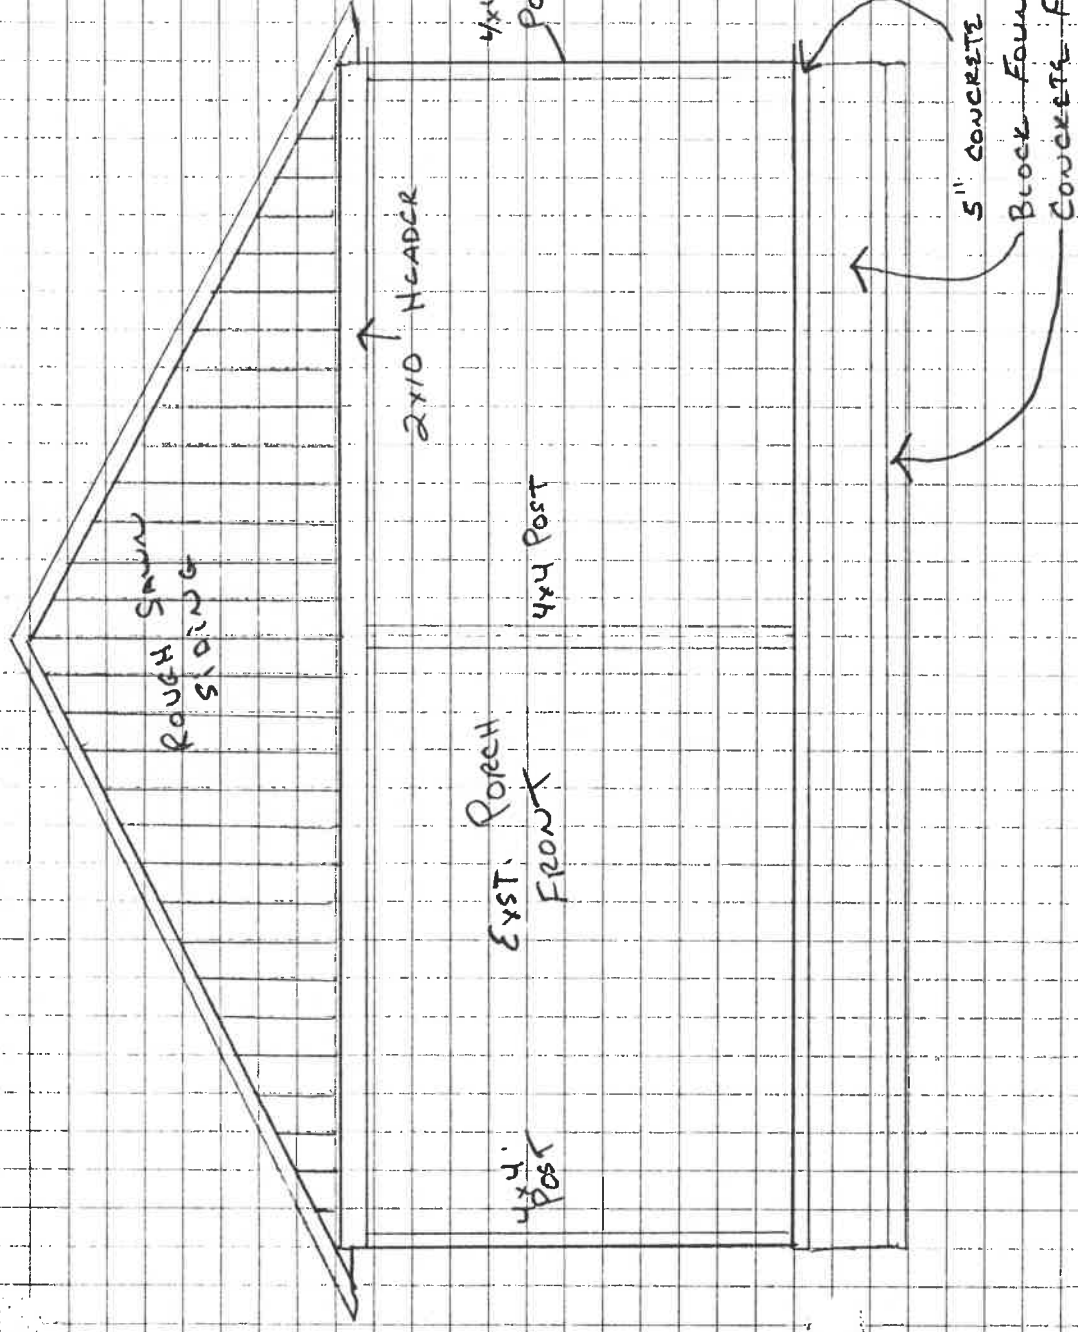

NAPOLEON BUILDING DEPARTMENT (SAMPLE DRAWING)

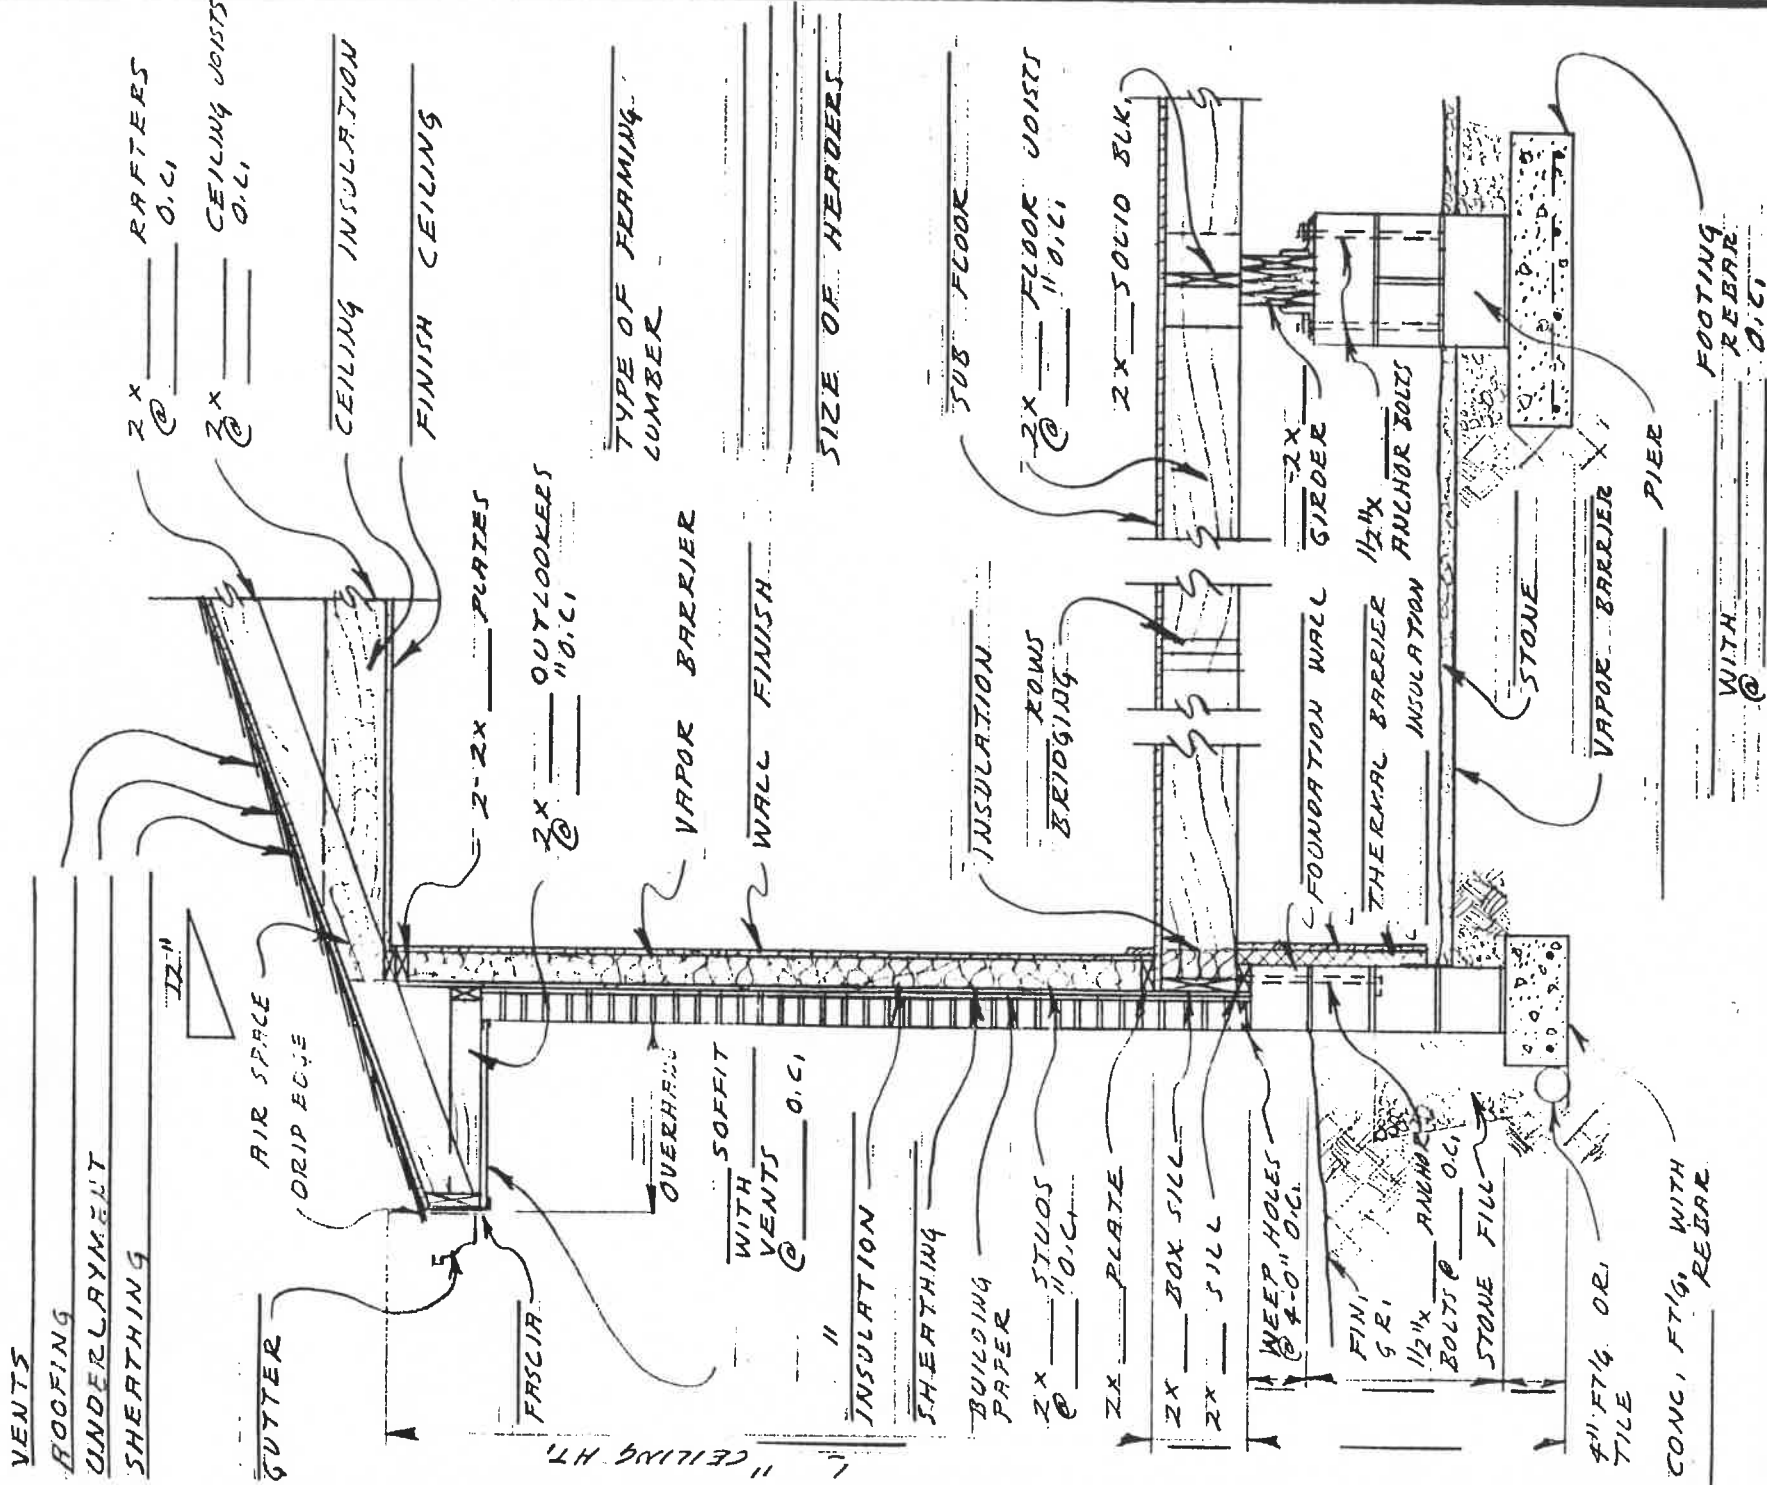

DATE

WALL SECTION - BRICK VENEER

DWG NO OF