
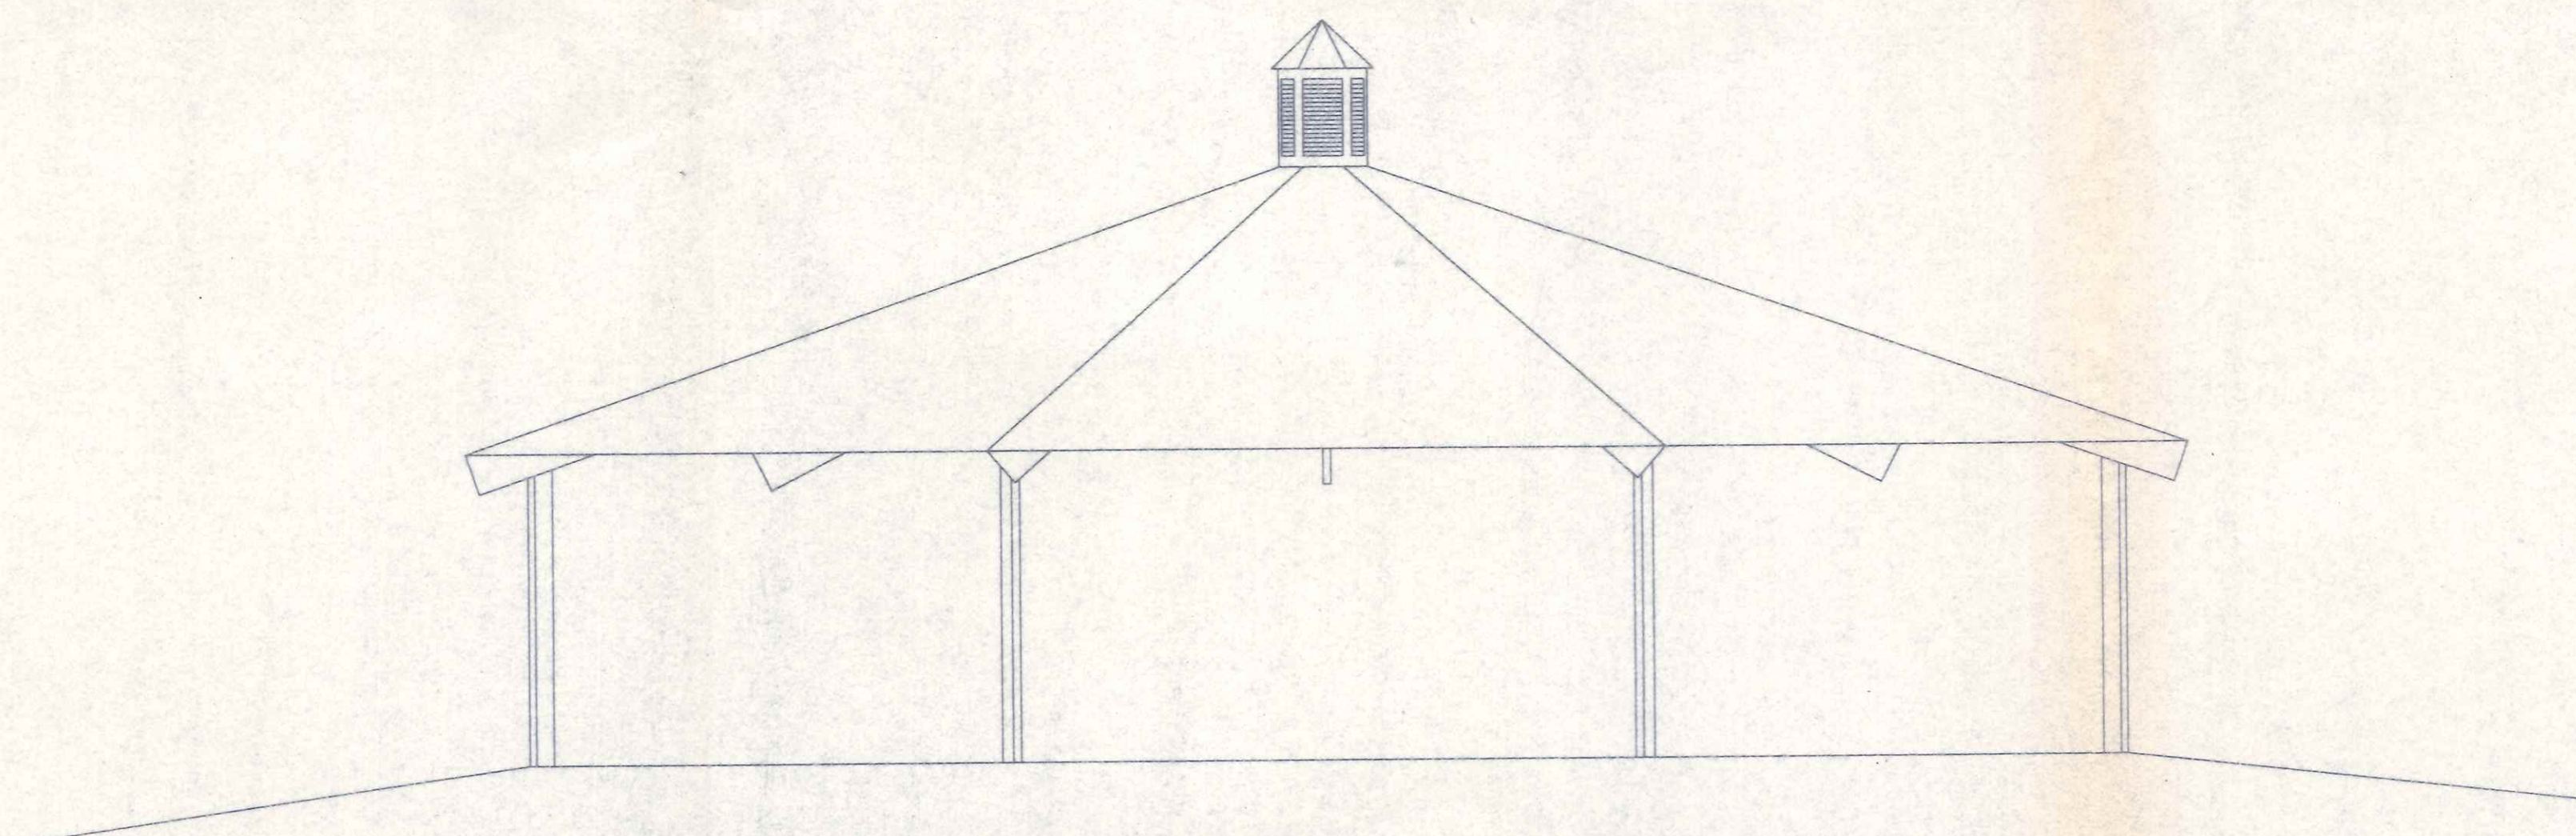
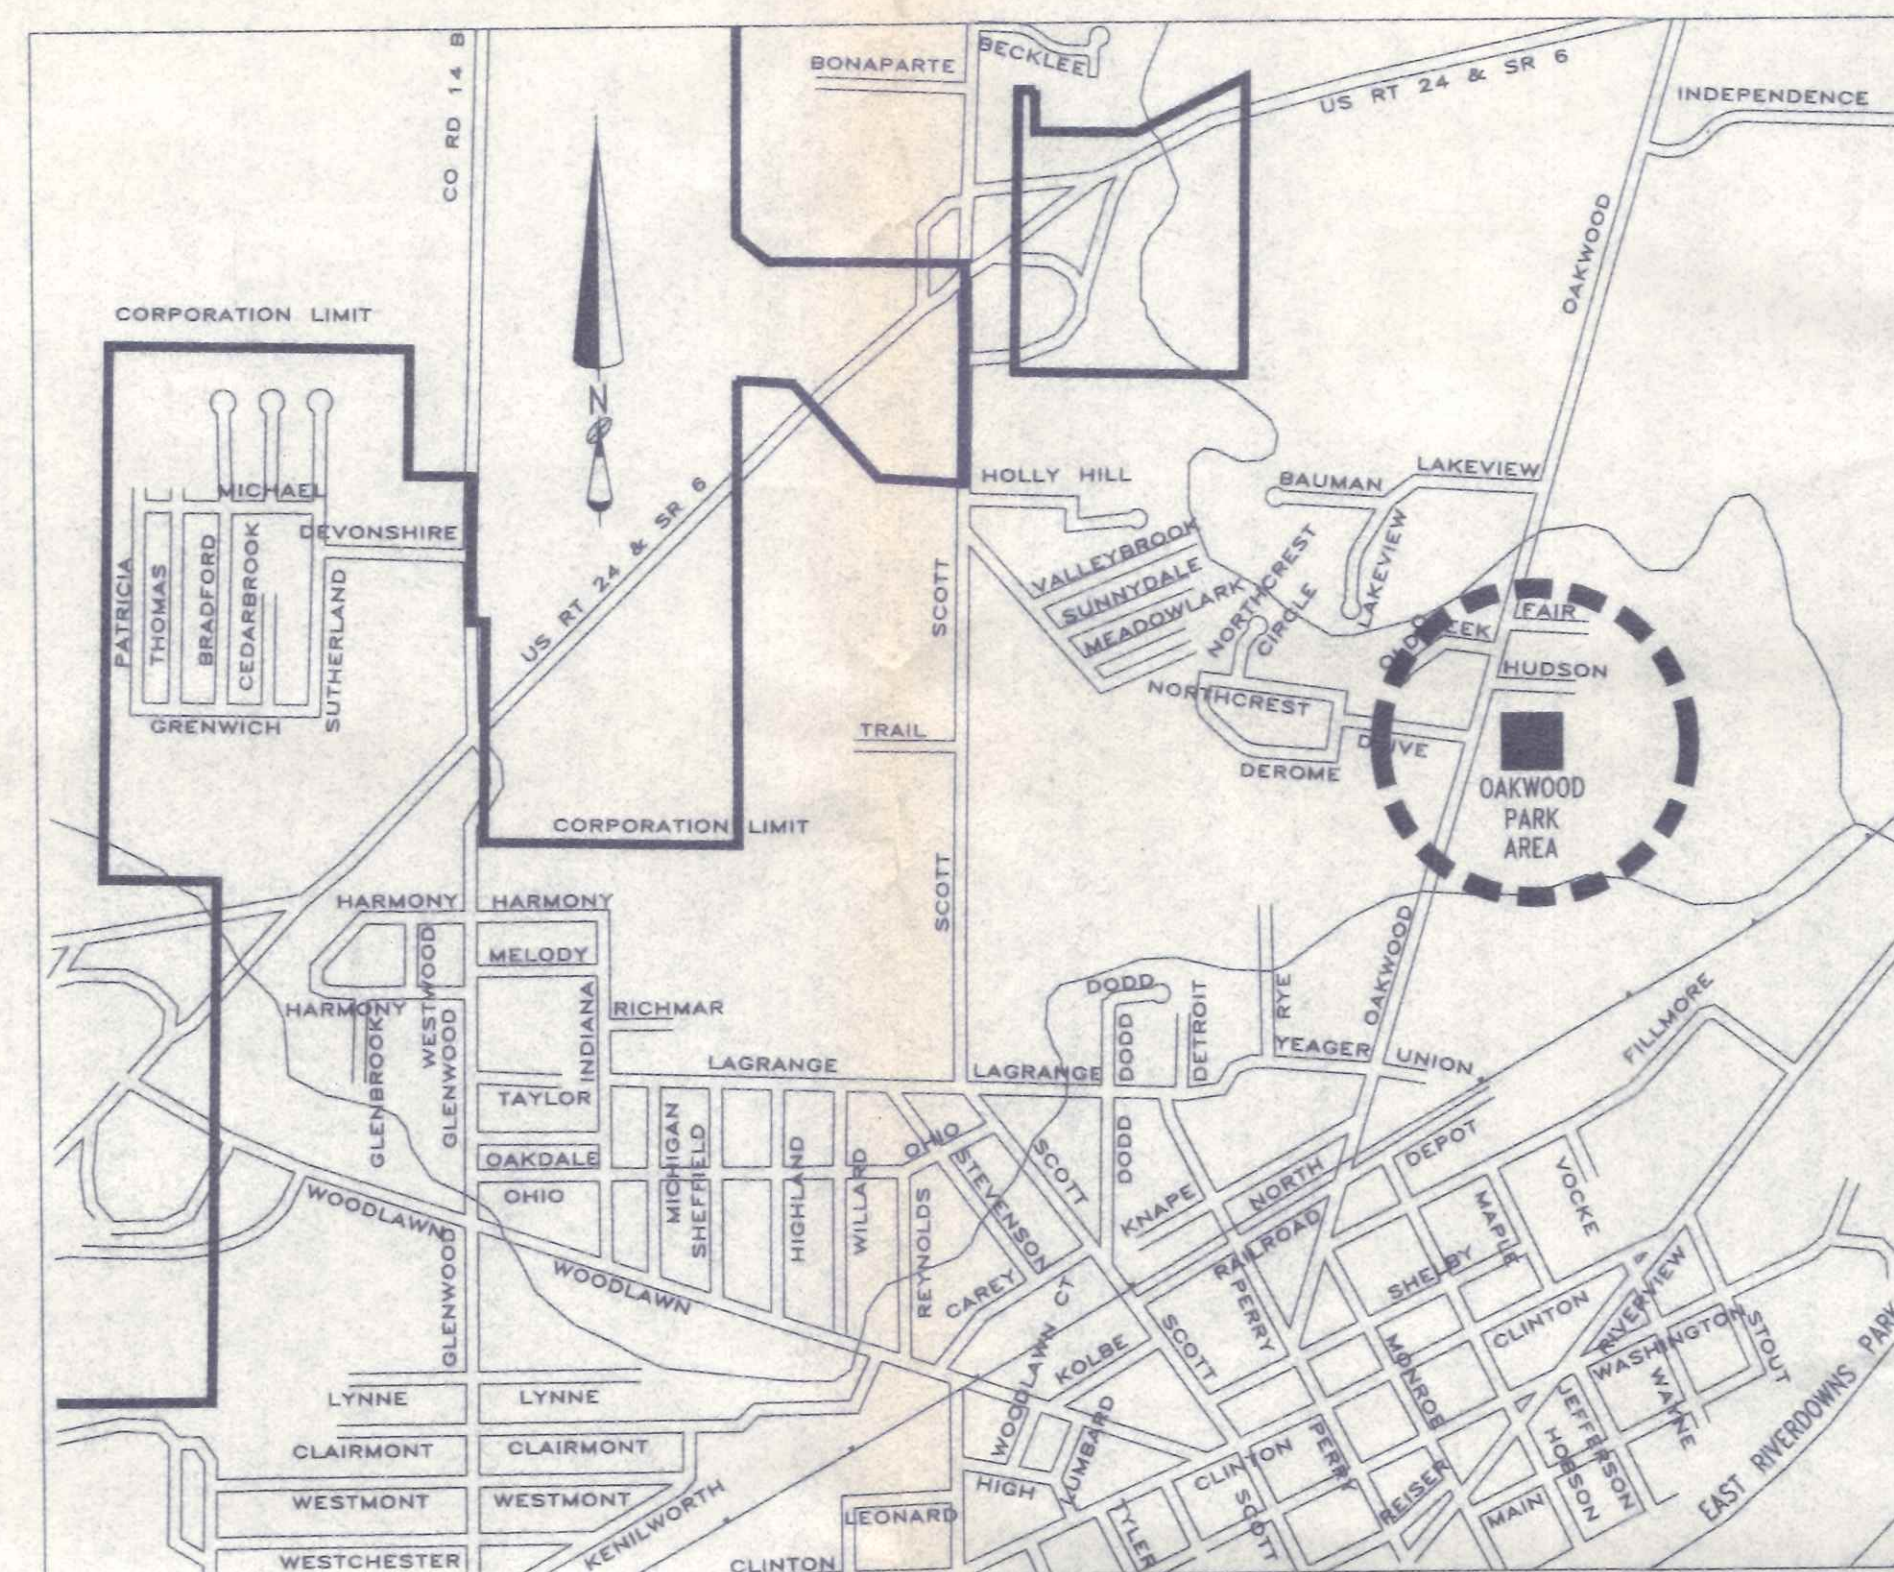


OAKWOOD PARK IMPROVEMENTS

POND GAZEBO

CITY OF NAPOLEON

ENGINEERING DEPARTMENT

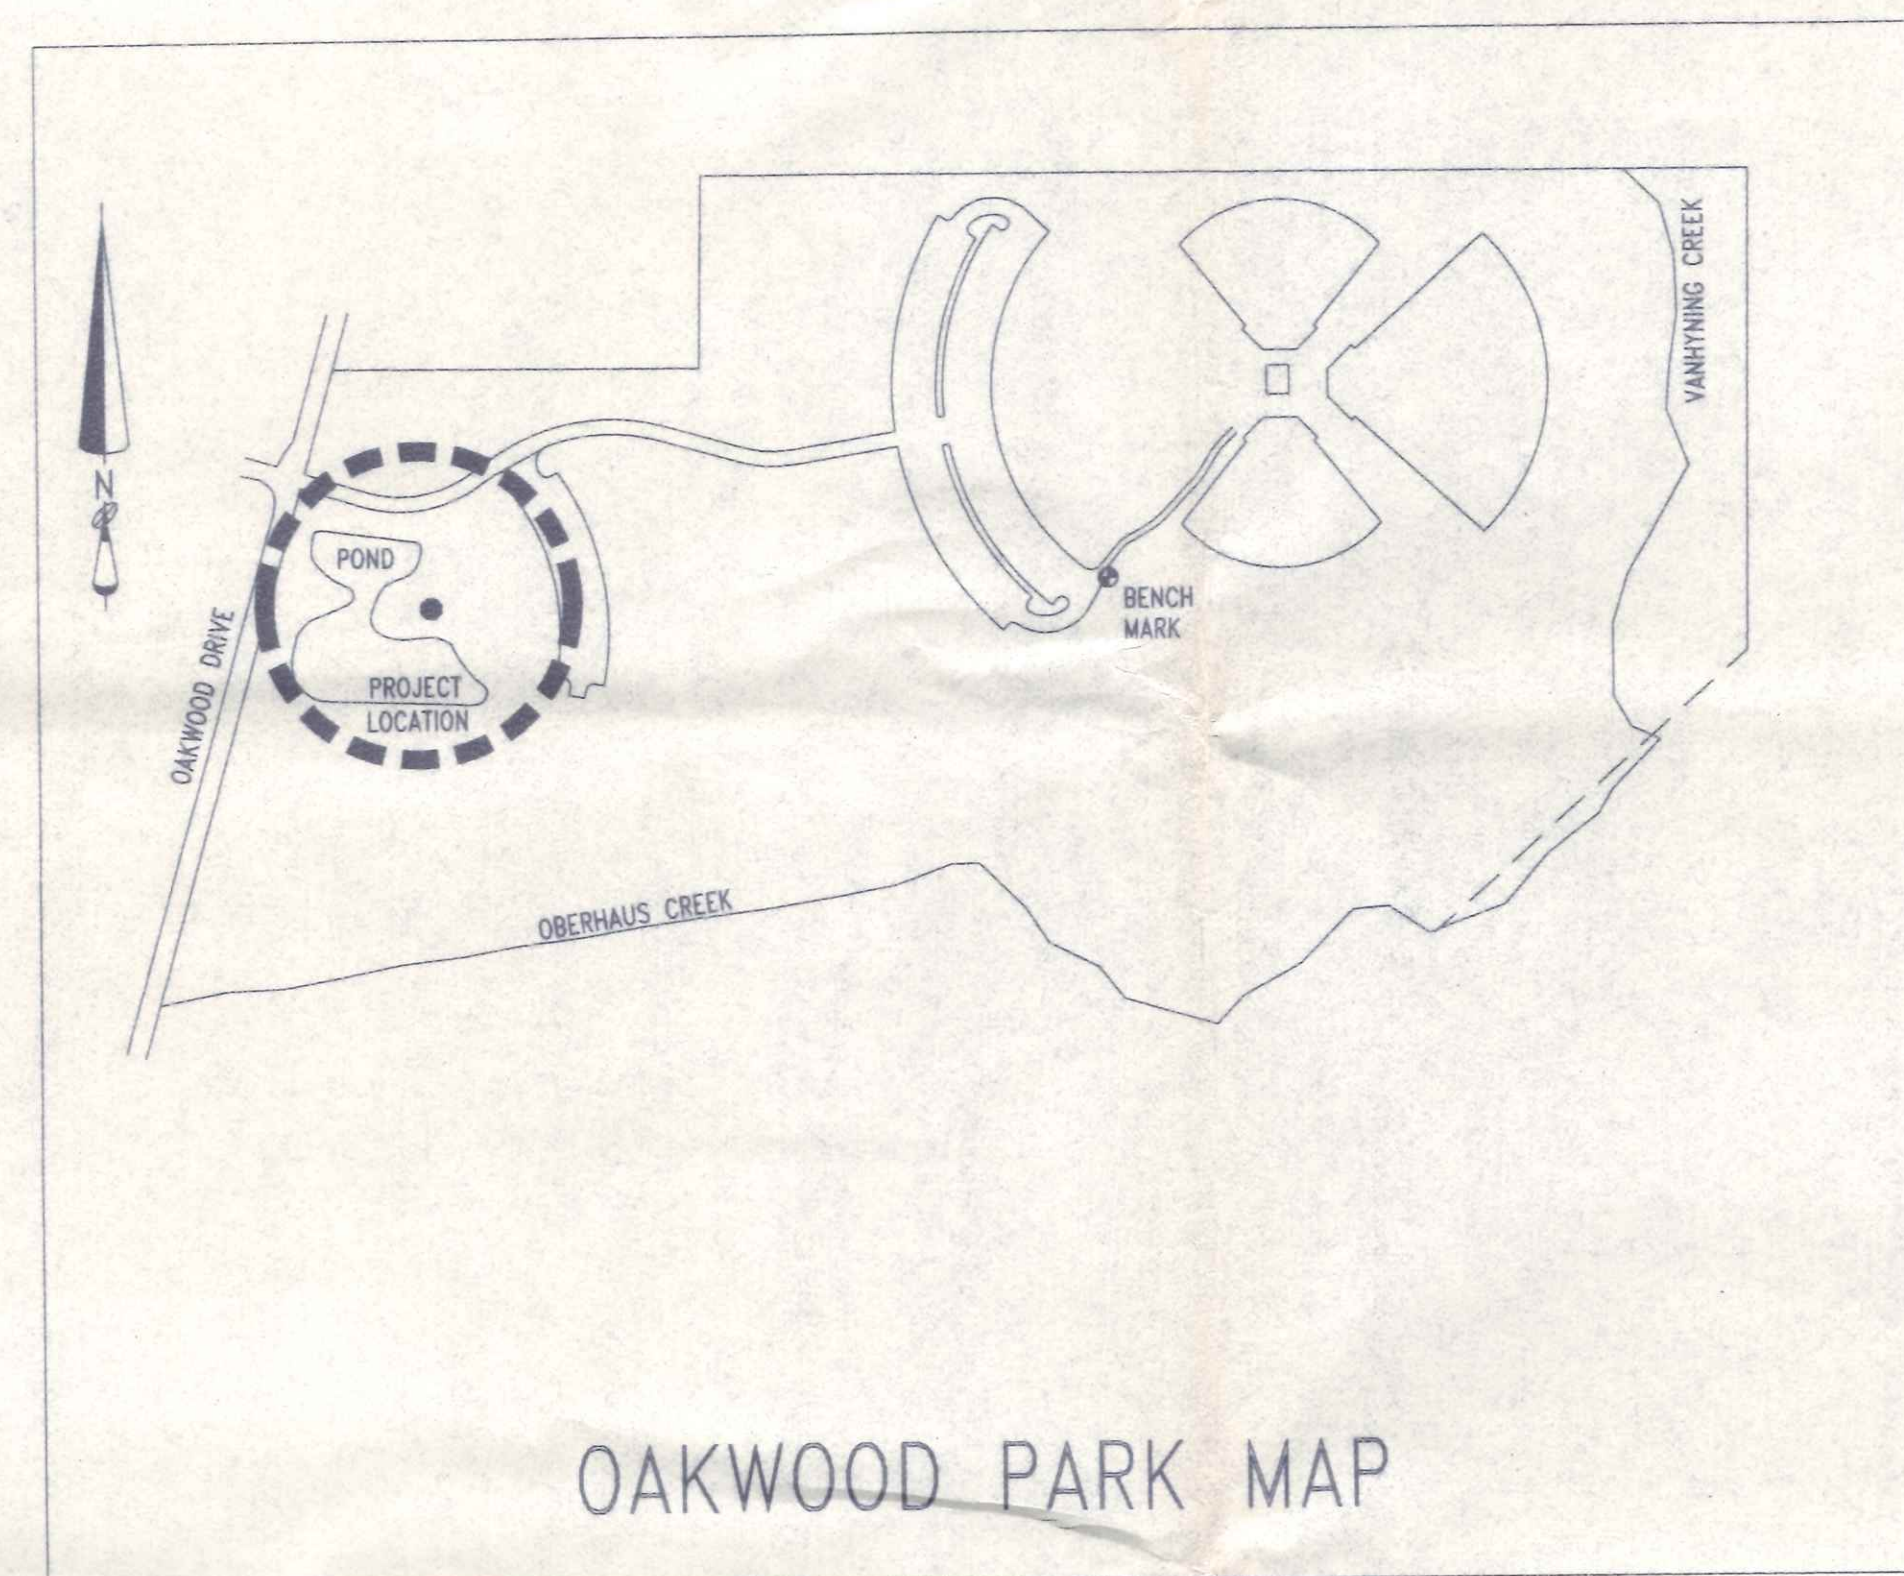

SHEET LEGEND

DESCRIPTION	SHEET
TITLE SHEET	1
FLOOR, FOUNDATION & FRAMING PLAN	2
CROSS SECTION & STEEL TRUSS DETAIL	3
COMPRESSION RING & COLUMN CAP DETAIL	4

CITY OF NAPOLEON, OHIO

MAYOR - ROBERT G. HEFT
 CITY MANAGER - MARC S. GERKEN, P.E.
 FINANCE DIRECTOR - GREG HEATH
 LAW DIRECTOR - DAVID M. GRAHN
 CITY ENGINEER - MARC S. GERKEN, P.E.

CITY COUNCIL

JOHN CHURCH, PRESIDENT
 JAMES W. HERSHBERGER
 SARAH PEPPER
 MICHAEL DEWIT
 TERRI WILLIAMS
 TRAVIS SHEAFFER
 DENNIS L. FLIGOR

BOARD OF PUBLIC AFFAIRS

WILFRED O. HESTERMAN, CHAIRMAN
 STEVEN E. HULBERT
 MARLOWE WITT JR.

APPROVALS

DATE:	DATE:
MAYOR: ROBERT G. HEFT	
DATE:	DATE:
CITY MANAGER: MARC S. GERKEN, P.E.	
DATE:	DATE:
FINANCE DIRECTOR: GREG HEATH	
DATE:	DATE:
CITY ENGINEER: MARC S. GERKEN, P.E.	
DATE:	DATE:
PARKS & REC DIRECTOR: TONY COTTER	
DATE:	DATE:
RECREATION BOARD CHAIRPERSON: CHAR WEBER	

1440 Oakwood Ave

DATE: 8 SEP 1995 SCALE: NONE FROM FILE NO: 01800503 FILE NO: 1956


DRAWN BY: ROF APPROVED BY: BND DRAWING NO: C:\ACAD13\DWG\OAKGAZEBO.DWG

TITLE: OAKWOOD PARK IMPROVEMENTS POND GAZEBO TITLE SHEET & GAZEBO ELEVATION

PLANS PREPARED BY: CITY OF NAPOLEON, ENGINEERING DEPT. MARC S. GERKEN, P.E. CITY ENGINEER


CITY OF NAPOLEON ENGINEERING DEPARTMENT PD BOX 151 / 255 W. RIVERVIEW AVE NAPOLEON, OHIO 43545 PHONE NO. (419) 592-4010 FAX NO. (419) 599-8993

SHEET 1 of 4

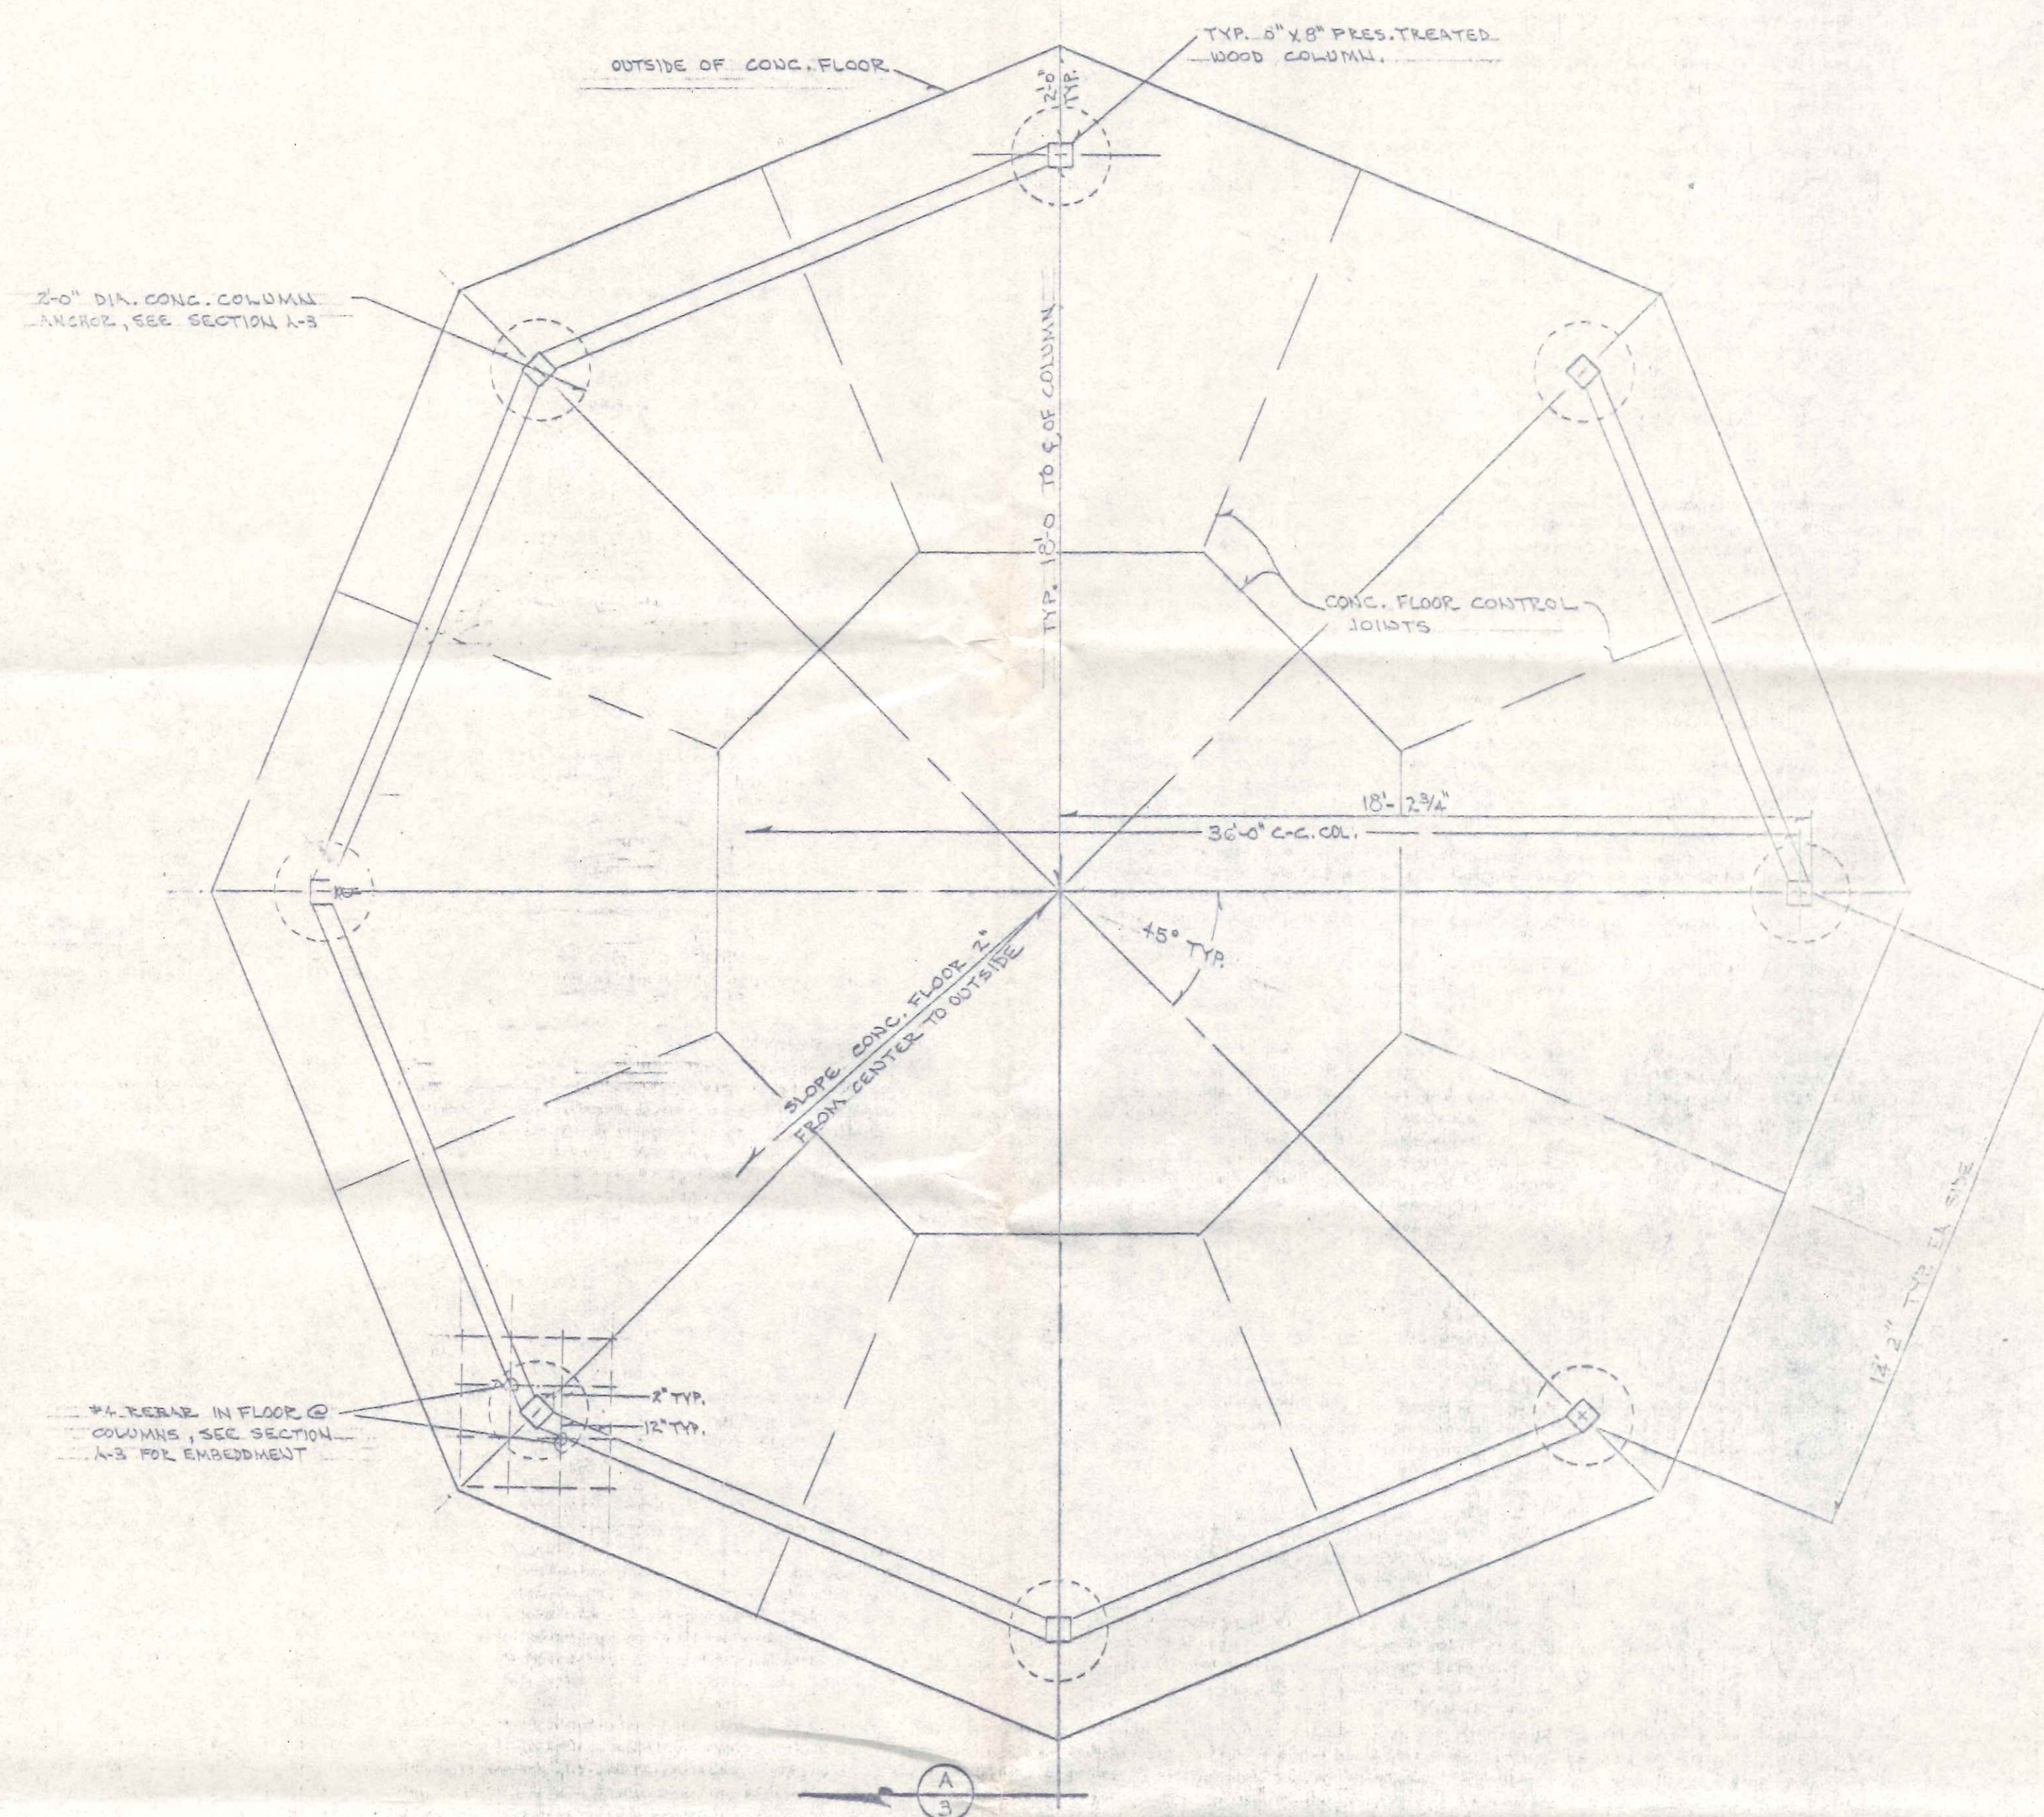




FLOOR & FOUNDATION PLAN

Not to Scale

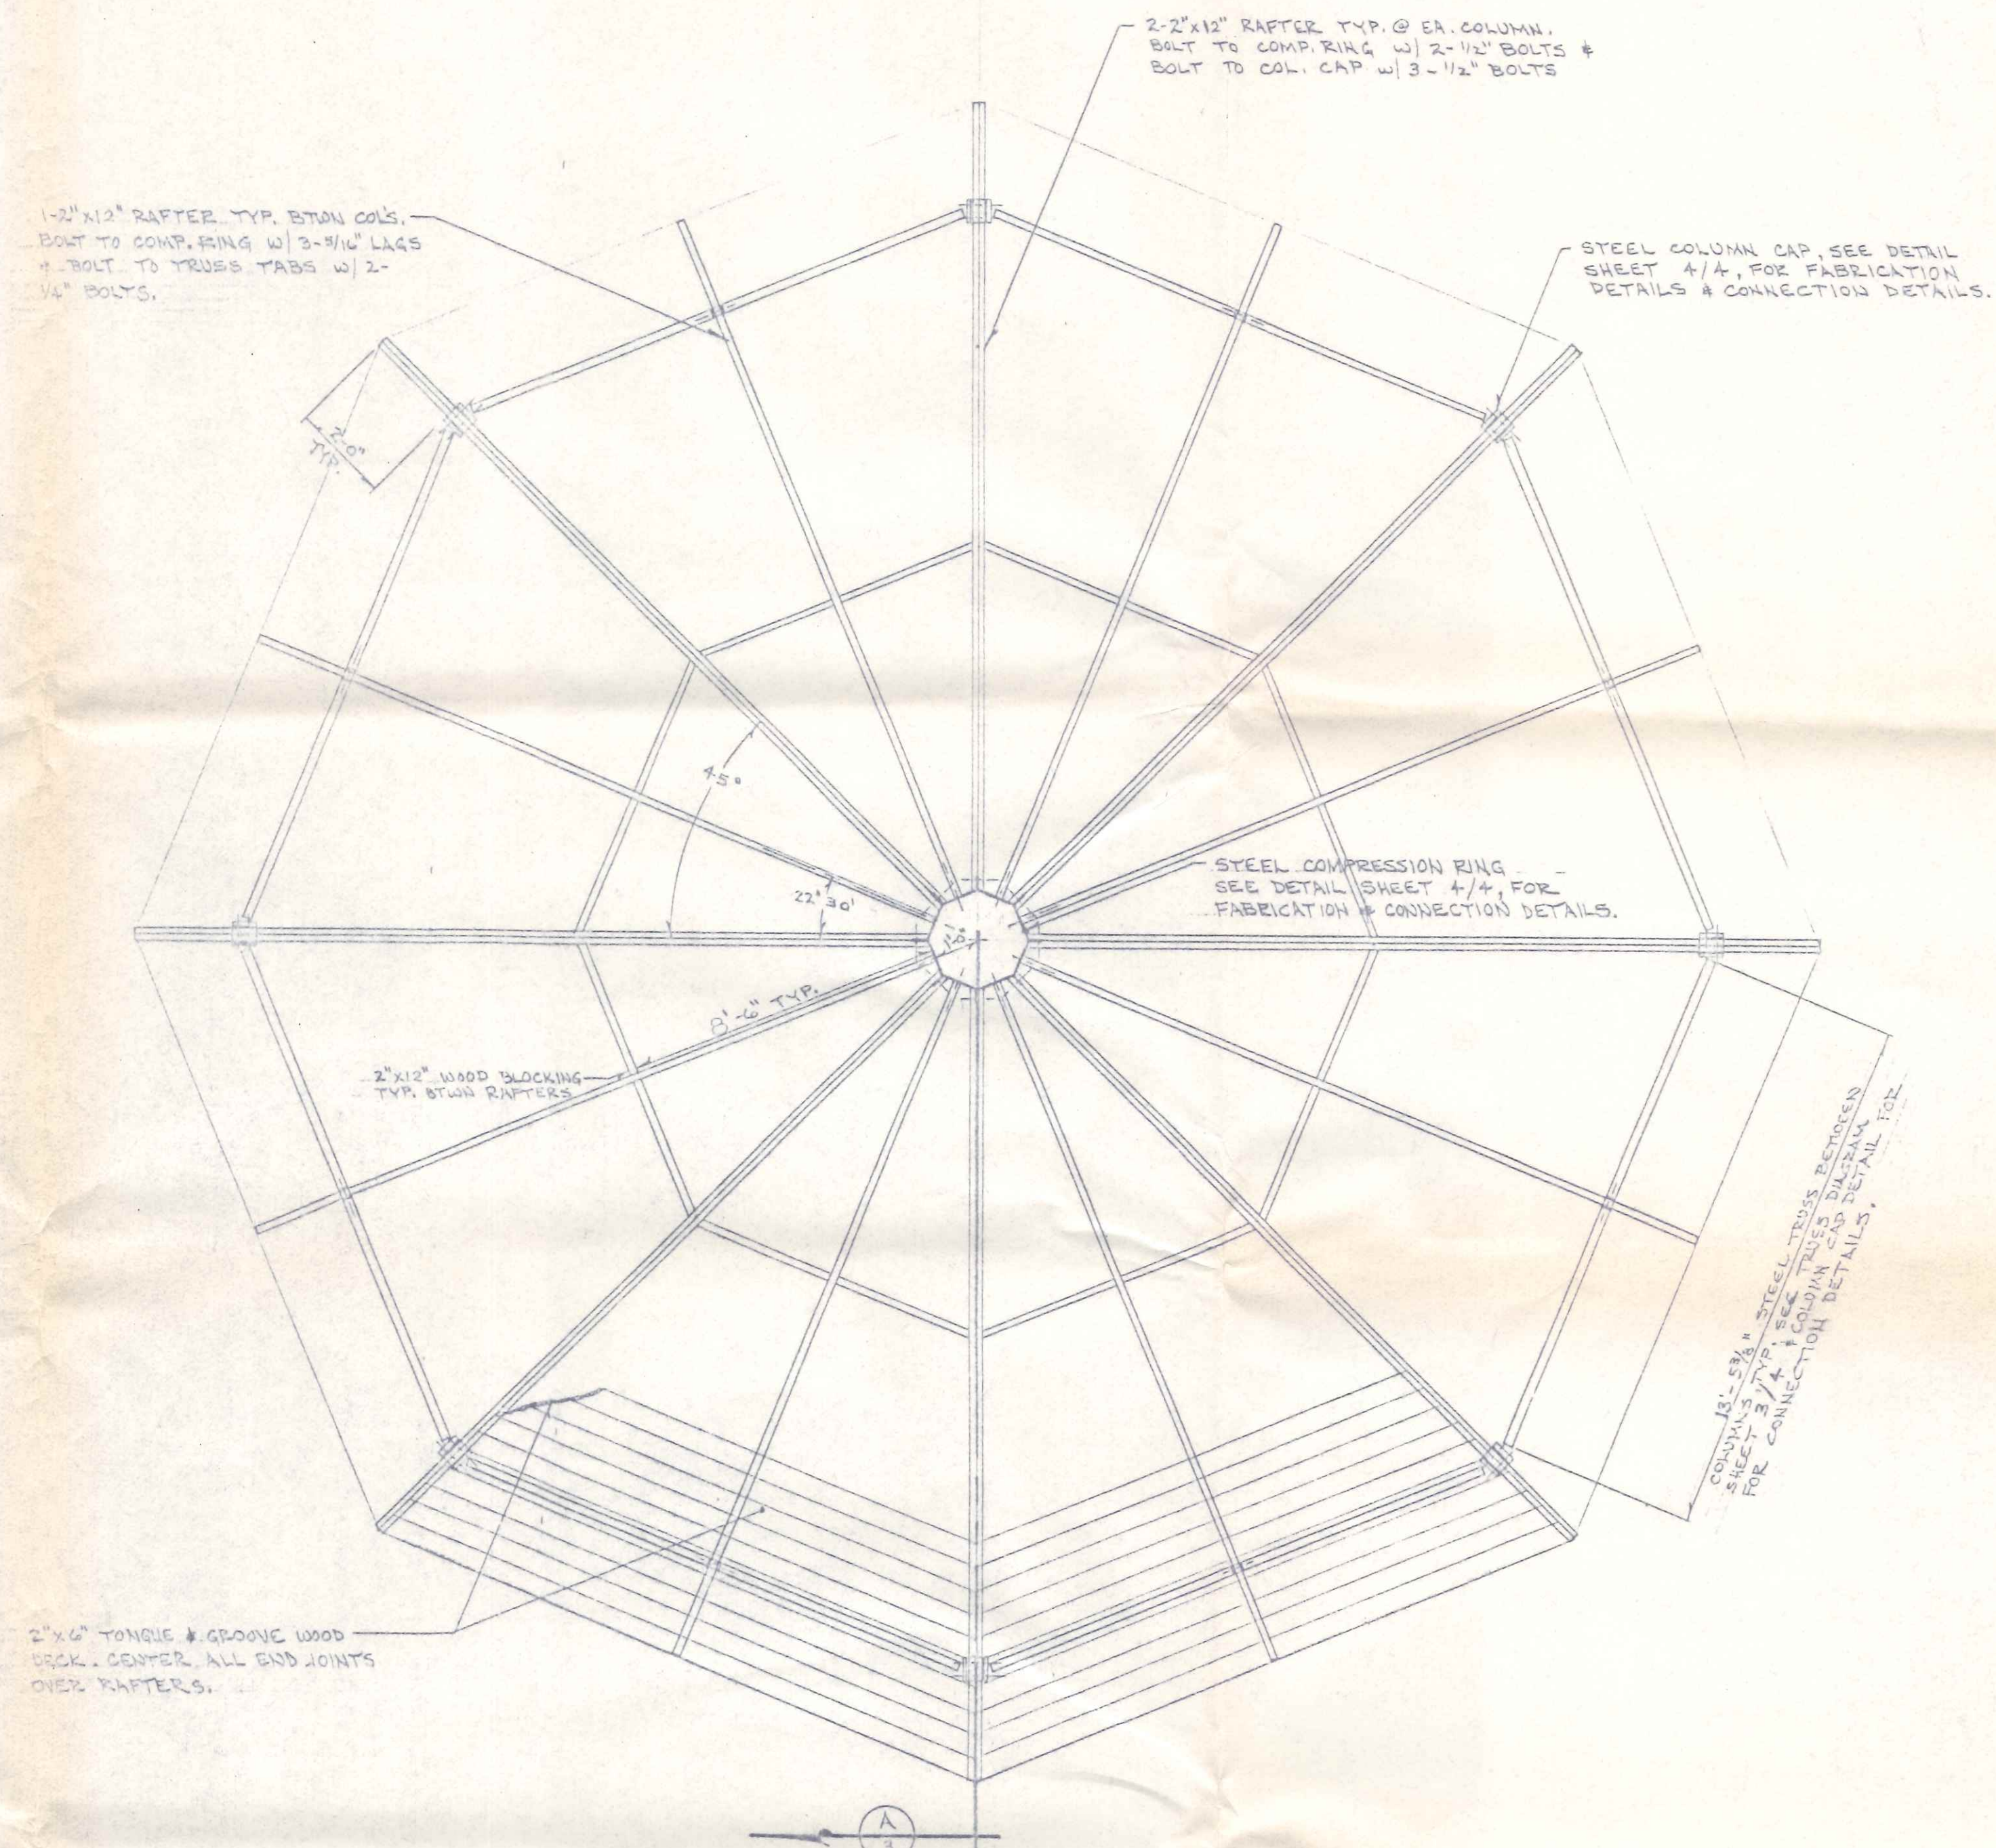

ROOF FRAMING PLAN





Not to Scale

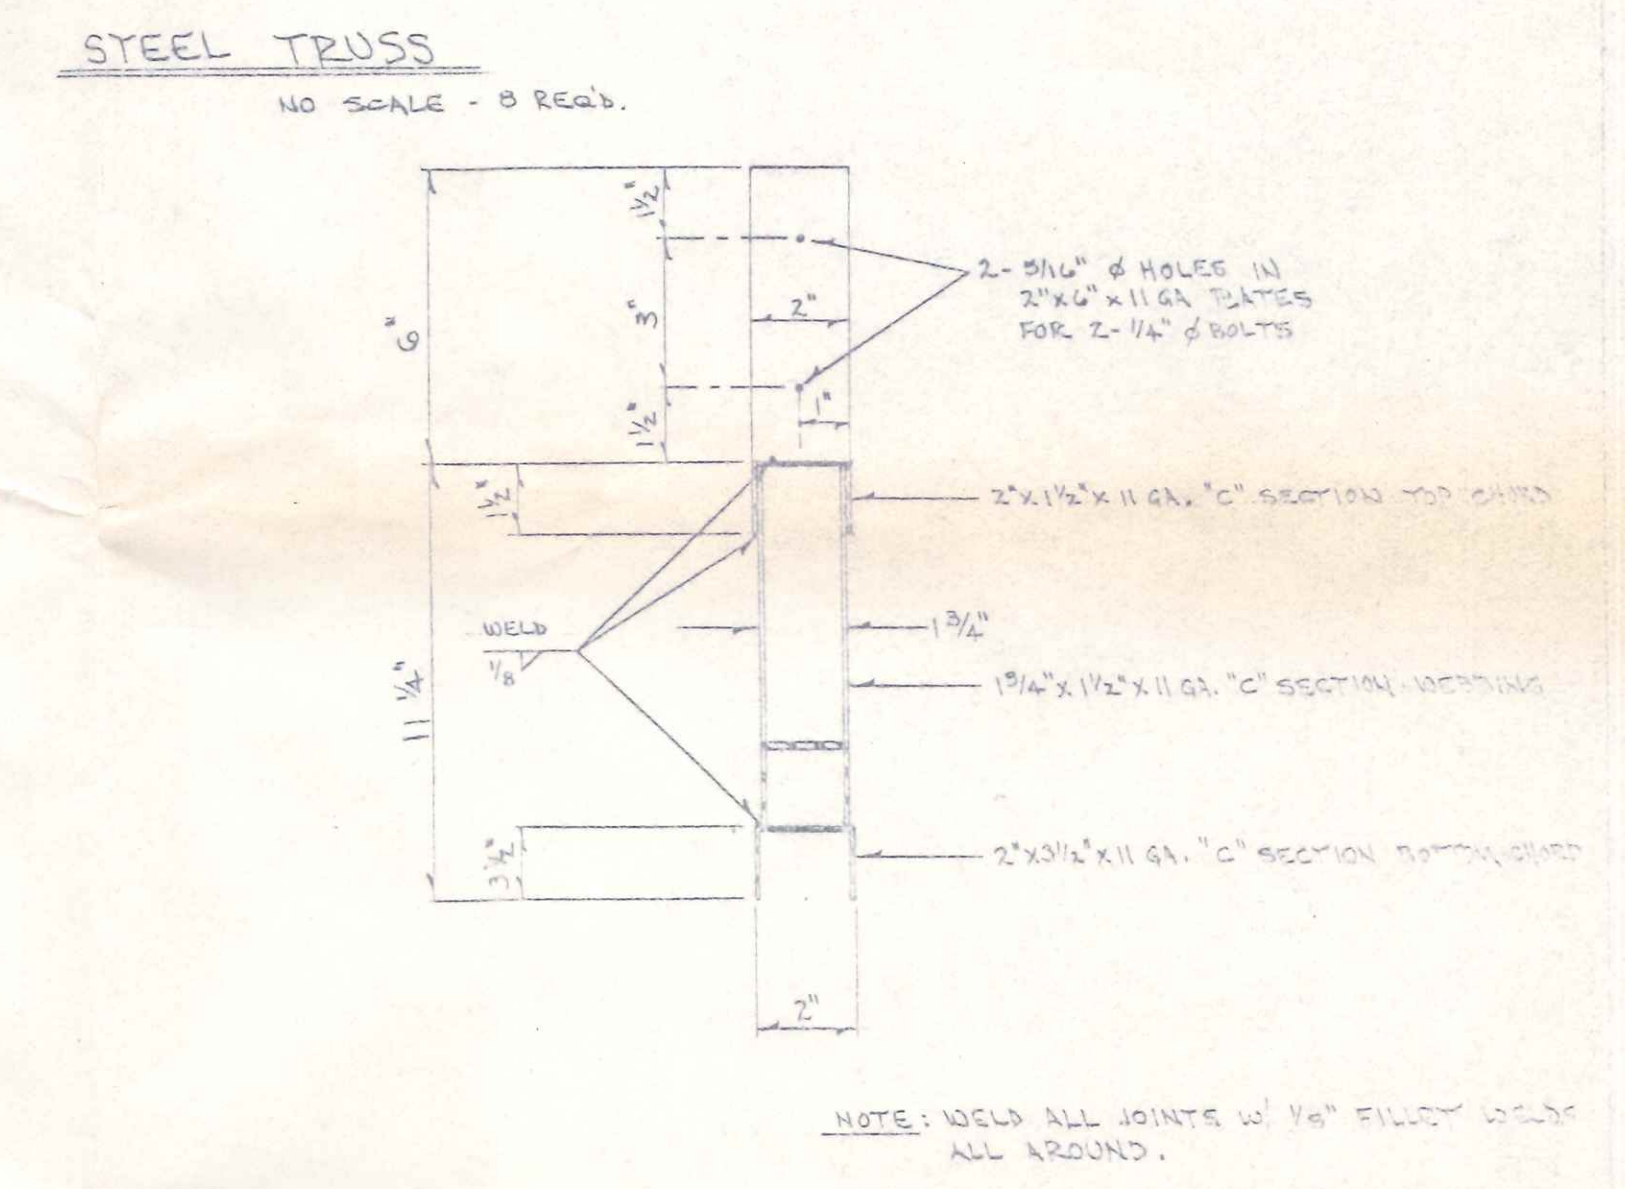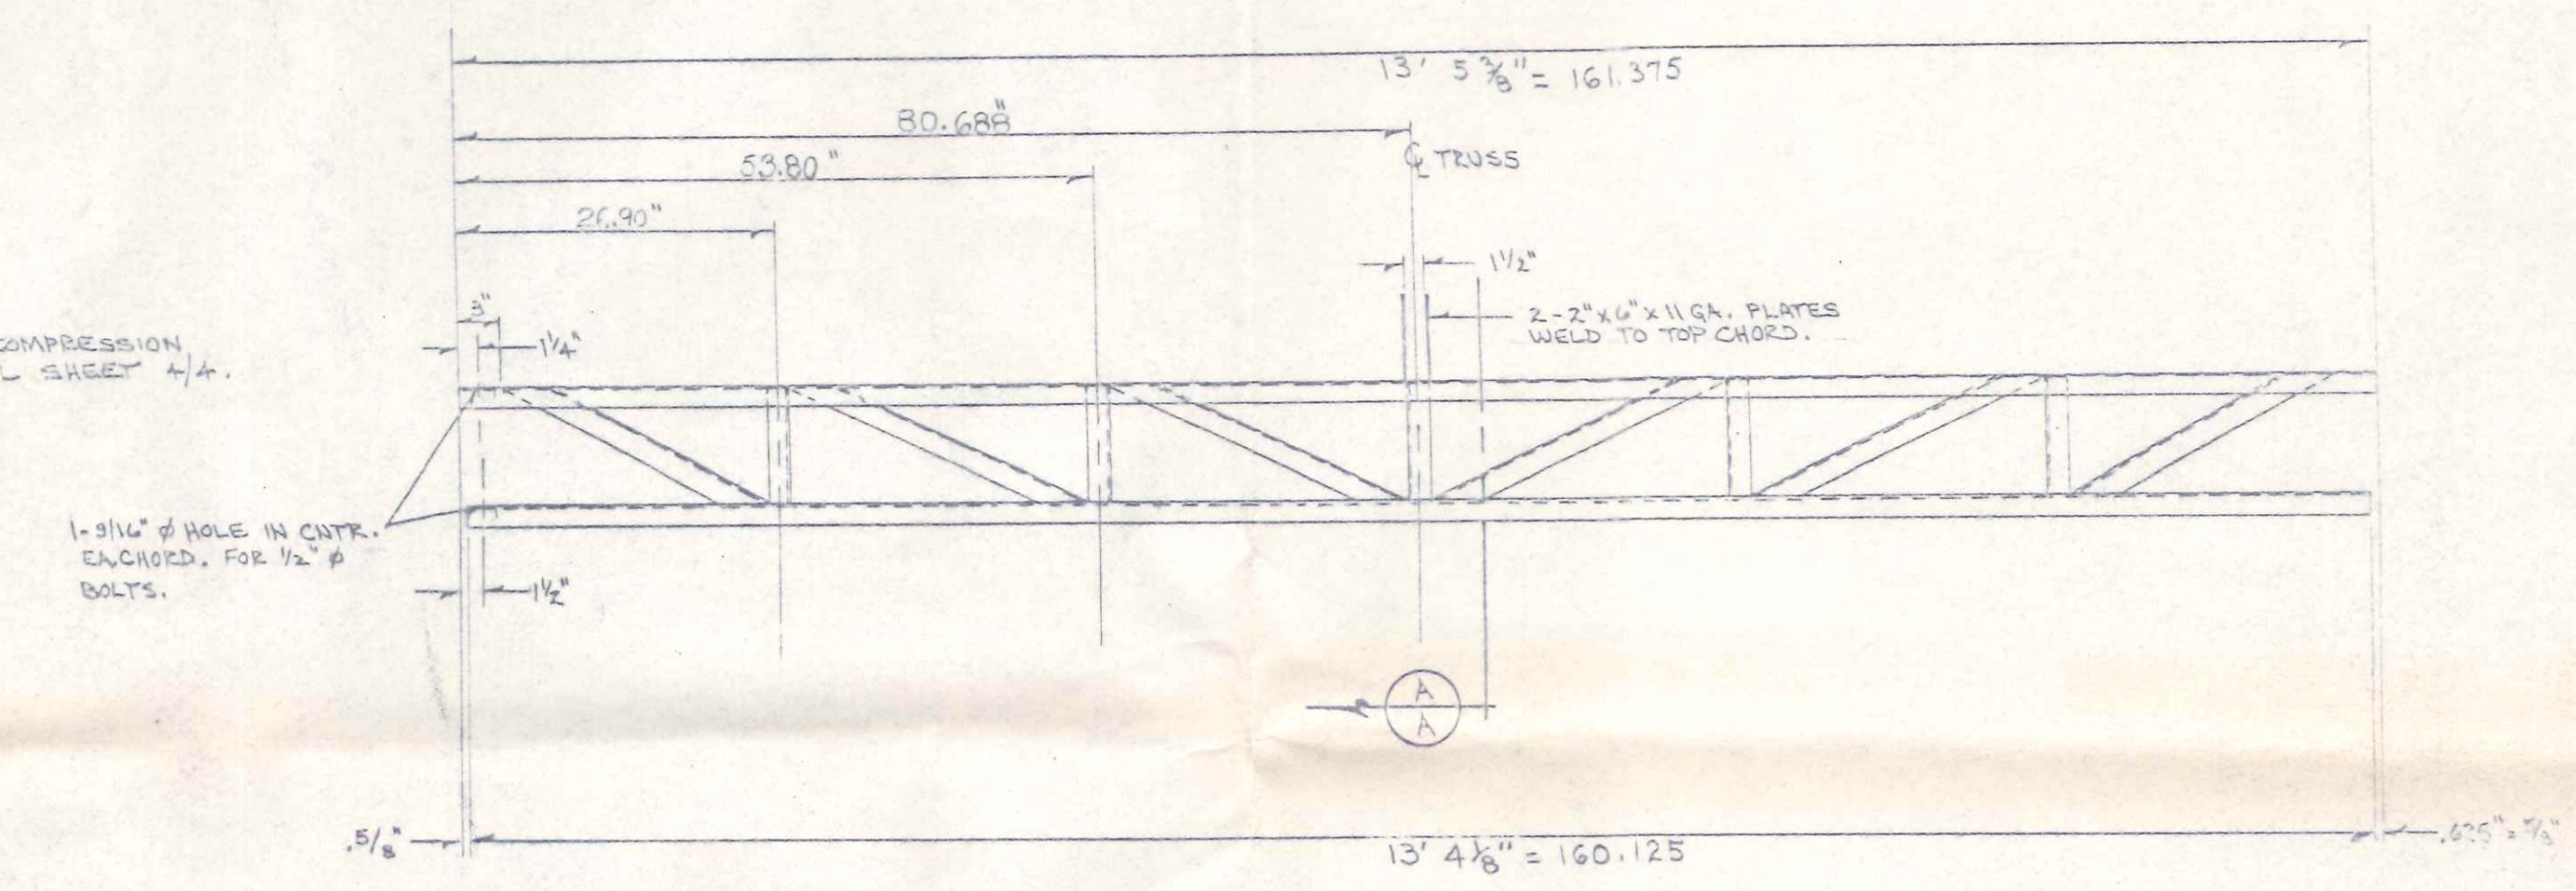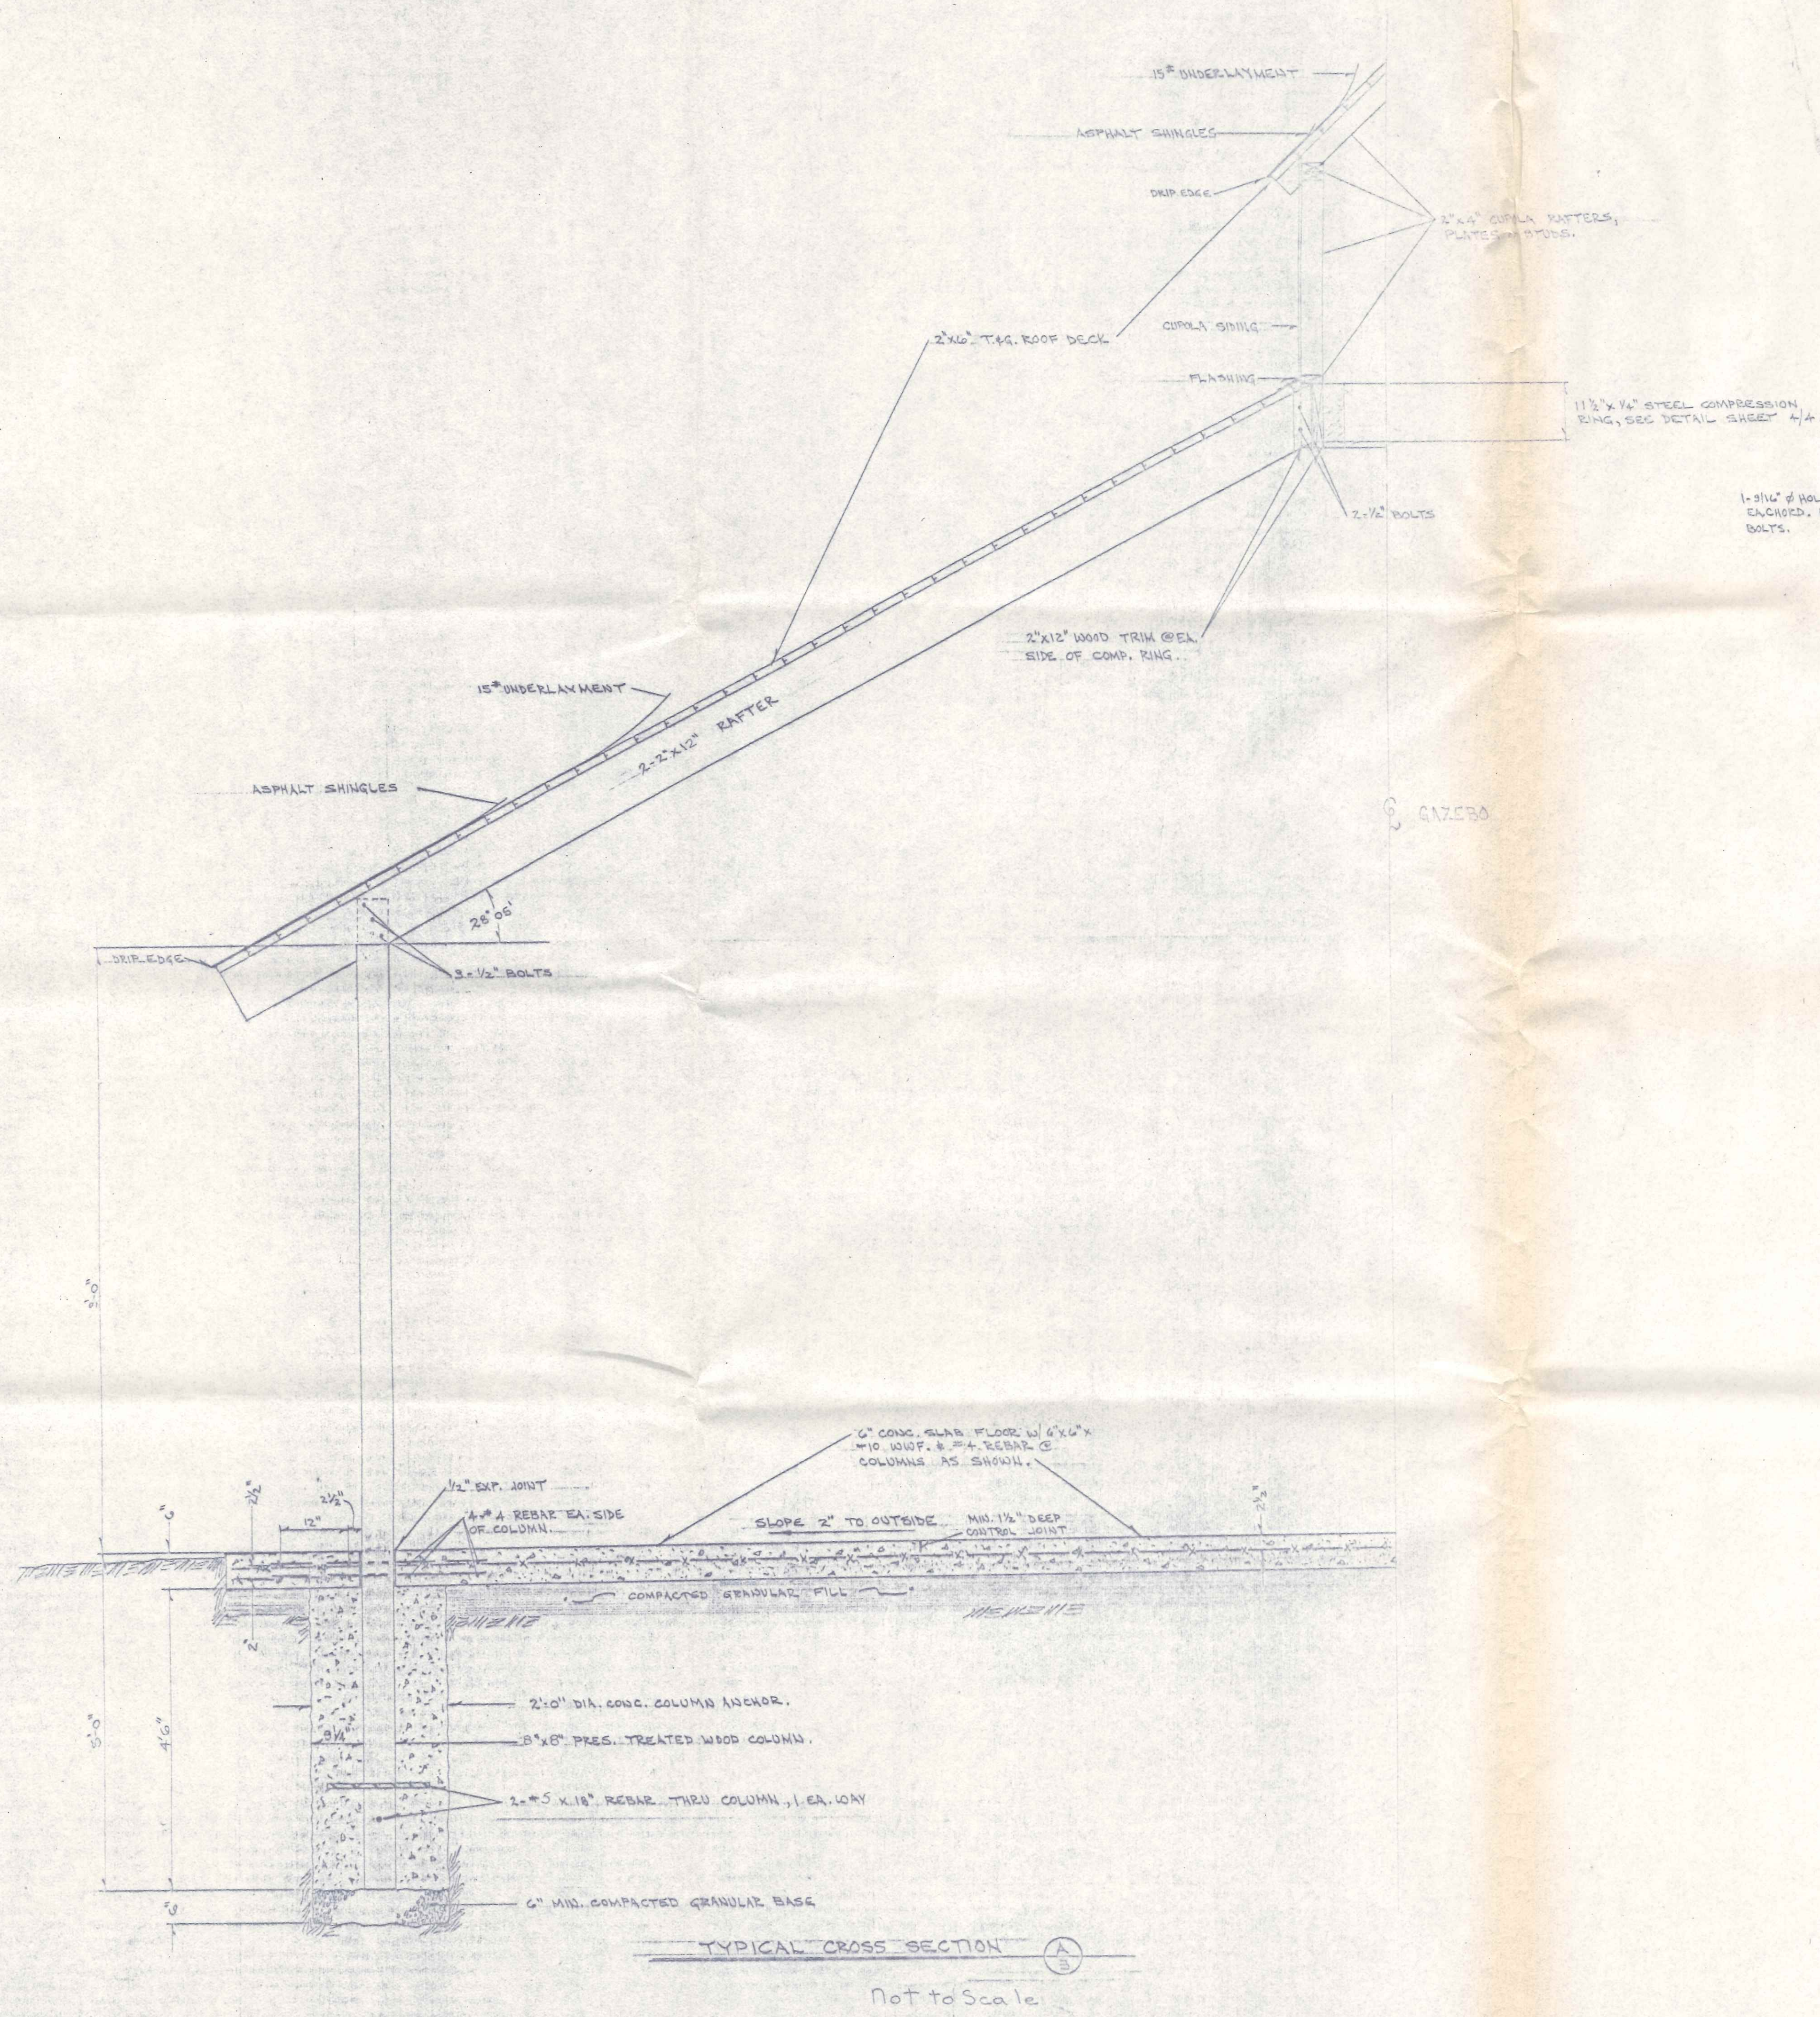


SECTION A-A

Not to Scale


SCALE: $1/2" = 1'$

    
$$1/z'' = 1''$$


SCALE: $3/8" = 1'$

 


Not to Scale

 

681.81
668.92
12.89
33
72.56

SAN MANHOLE
TOP=681.81
INV 8" W=667.59

BM = FINISH FLOOR ELEVATION OF CONCESSIONS BUILDING = 680.00

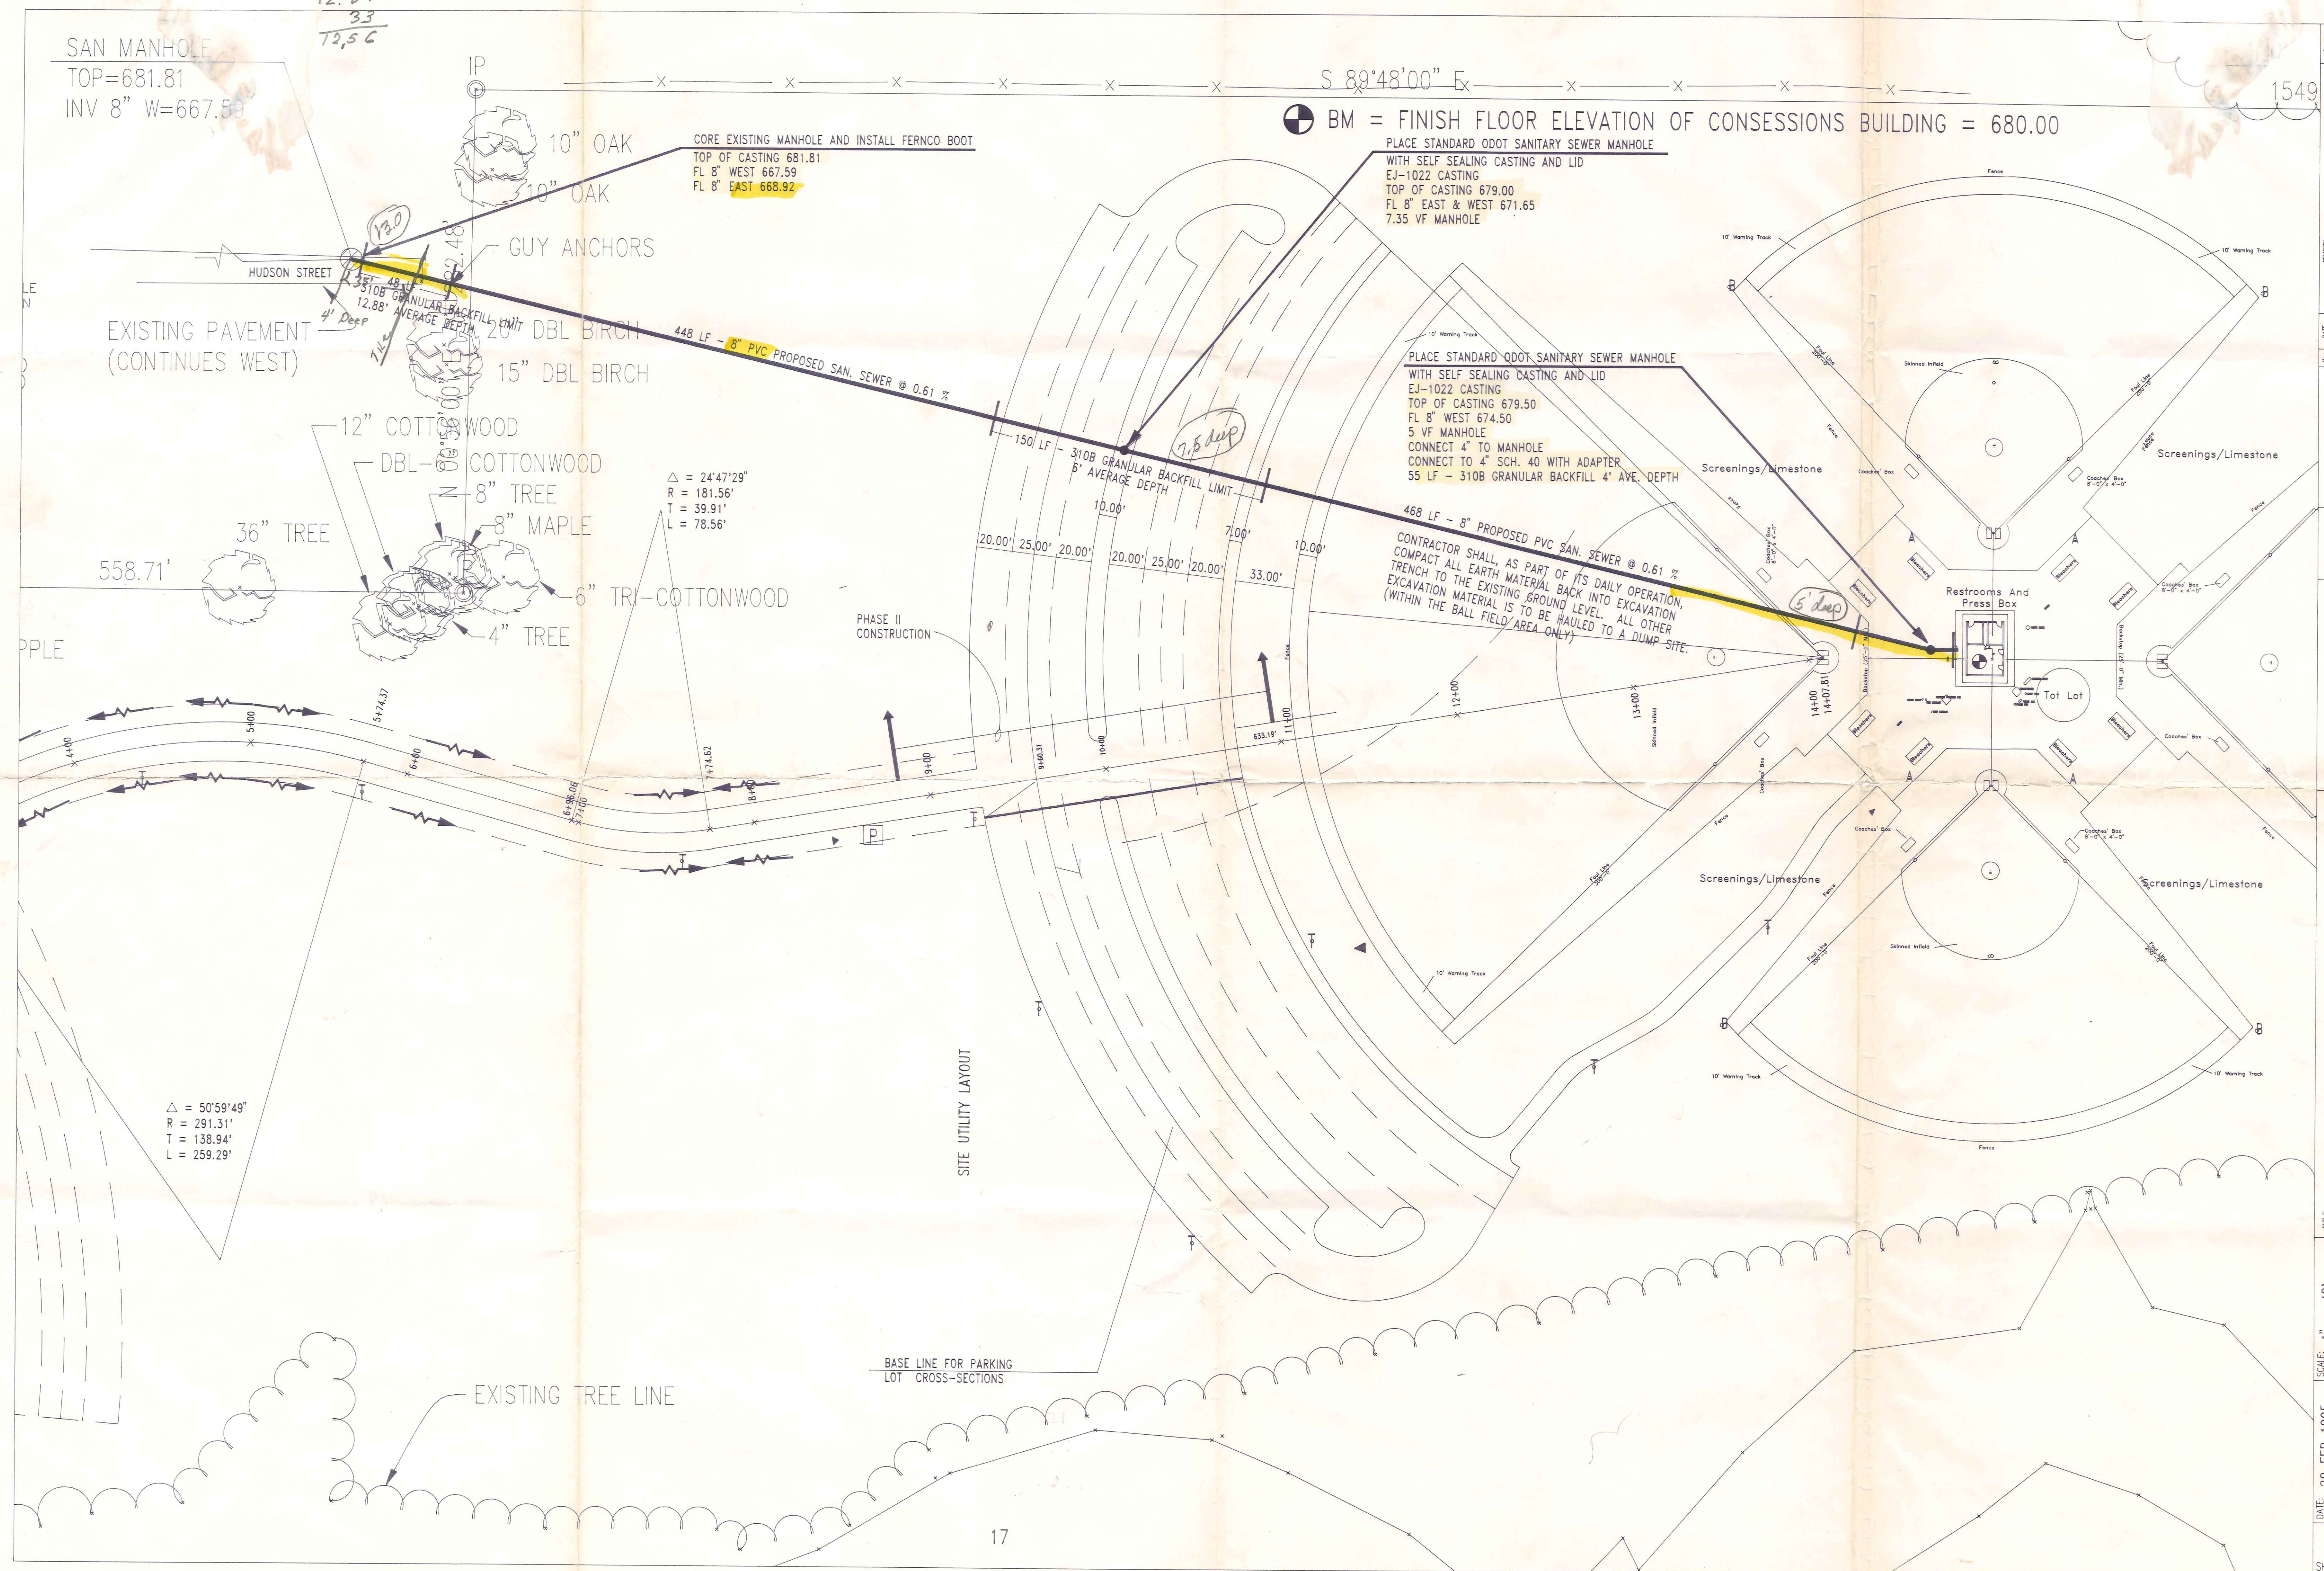

DATE: 20 FEB 1995	SCALE: 1" = 40'	TITLE: OAKWOOD PARK IMPROVEMENTS SANITARY SEWER PLACEMENT FOR CONCESSIONS BUILDING	PLANS PREPARED BY: CITY OF NAPOLCON, ENGINEERING DEPT. MARC S. GERKEN, P.E. CITY ENGINEER	1549
DRAWN BY: ROF	FROM FILE NO. OAKWOOD PARK IMPROVEMENTS	FILE NO. 1996		
APPROVED BY: MGH				
DRAWING NO. D:\ACAD11\OAKTEST.DWG				
SHEET 1 of 1				

1400 Oakwood