


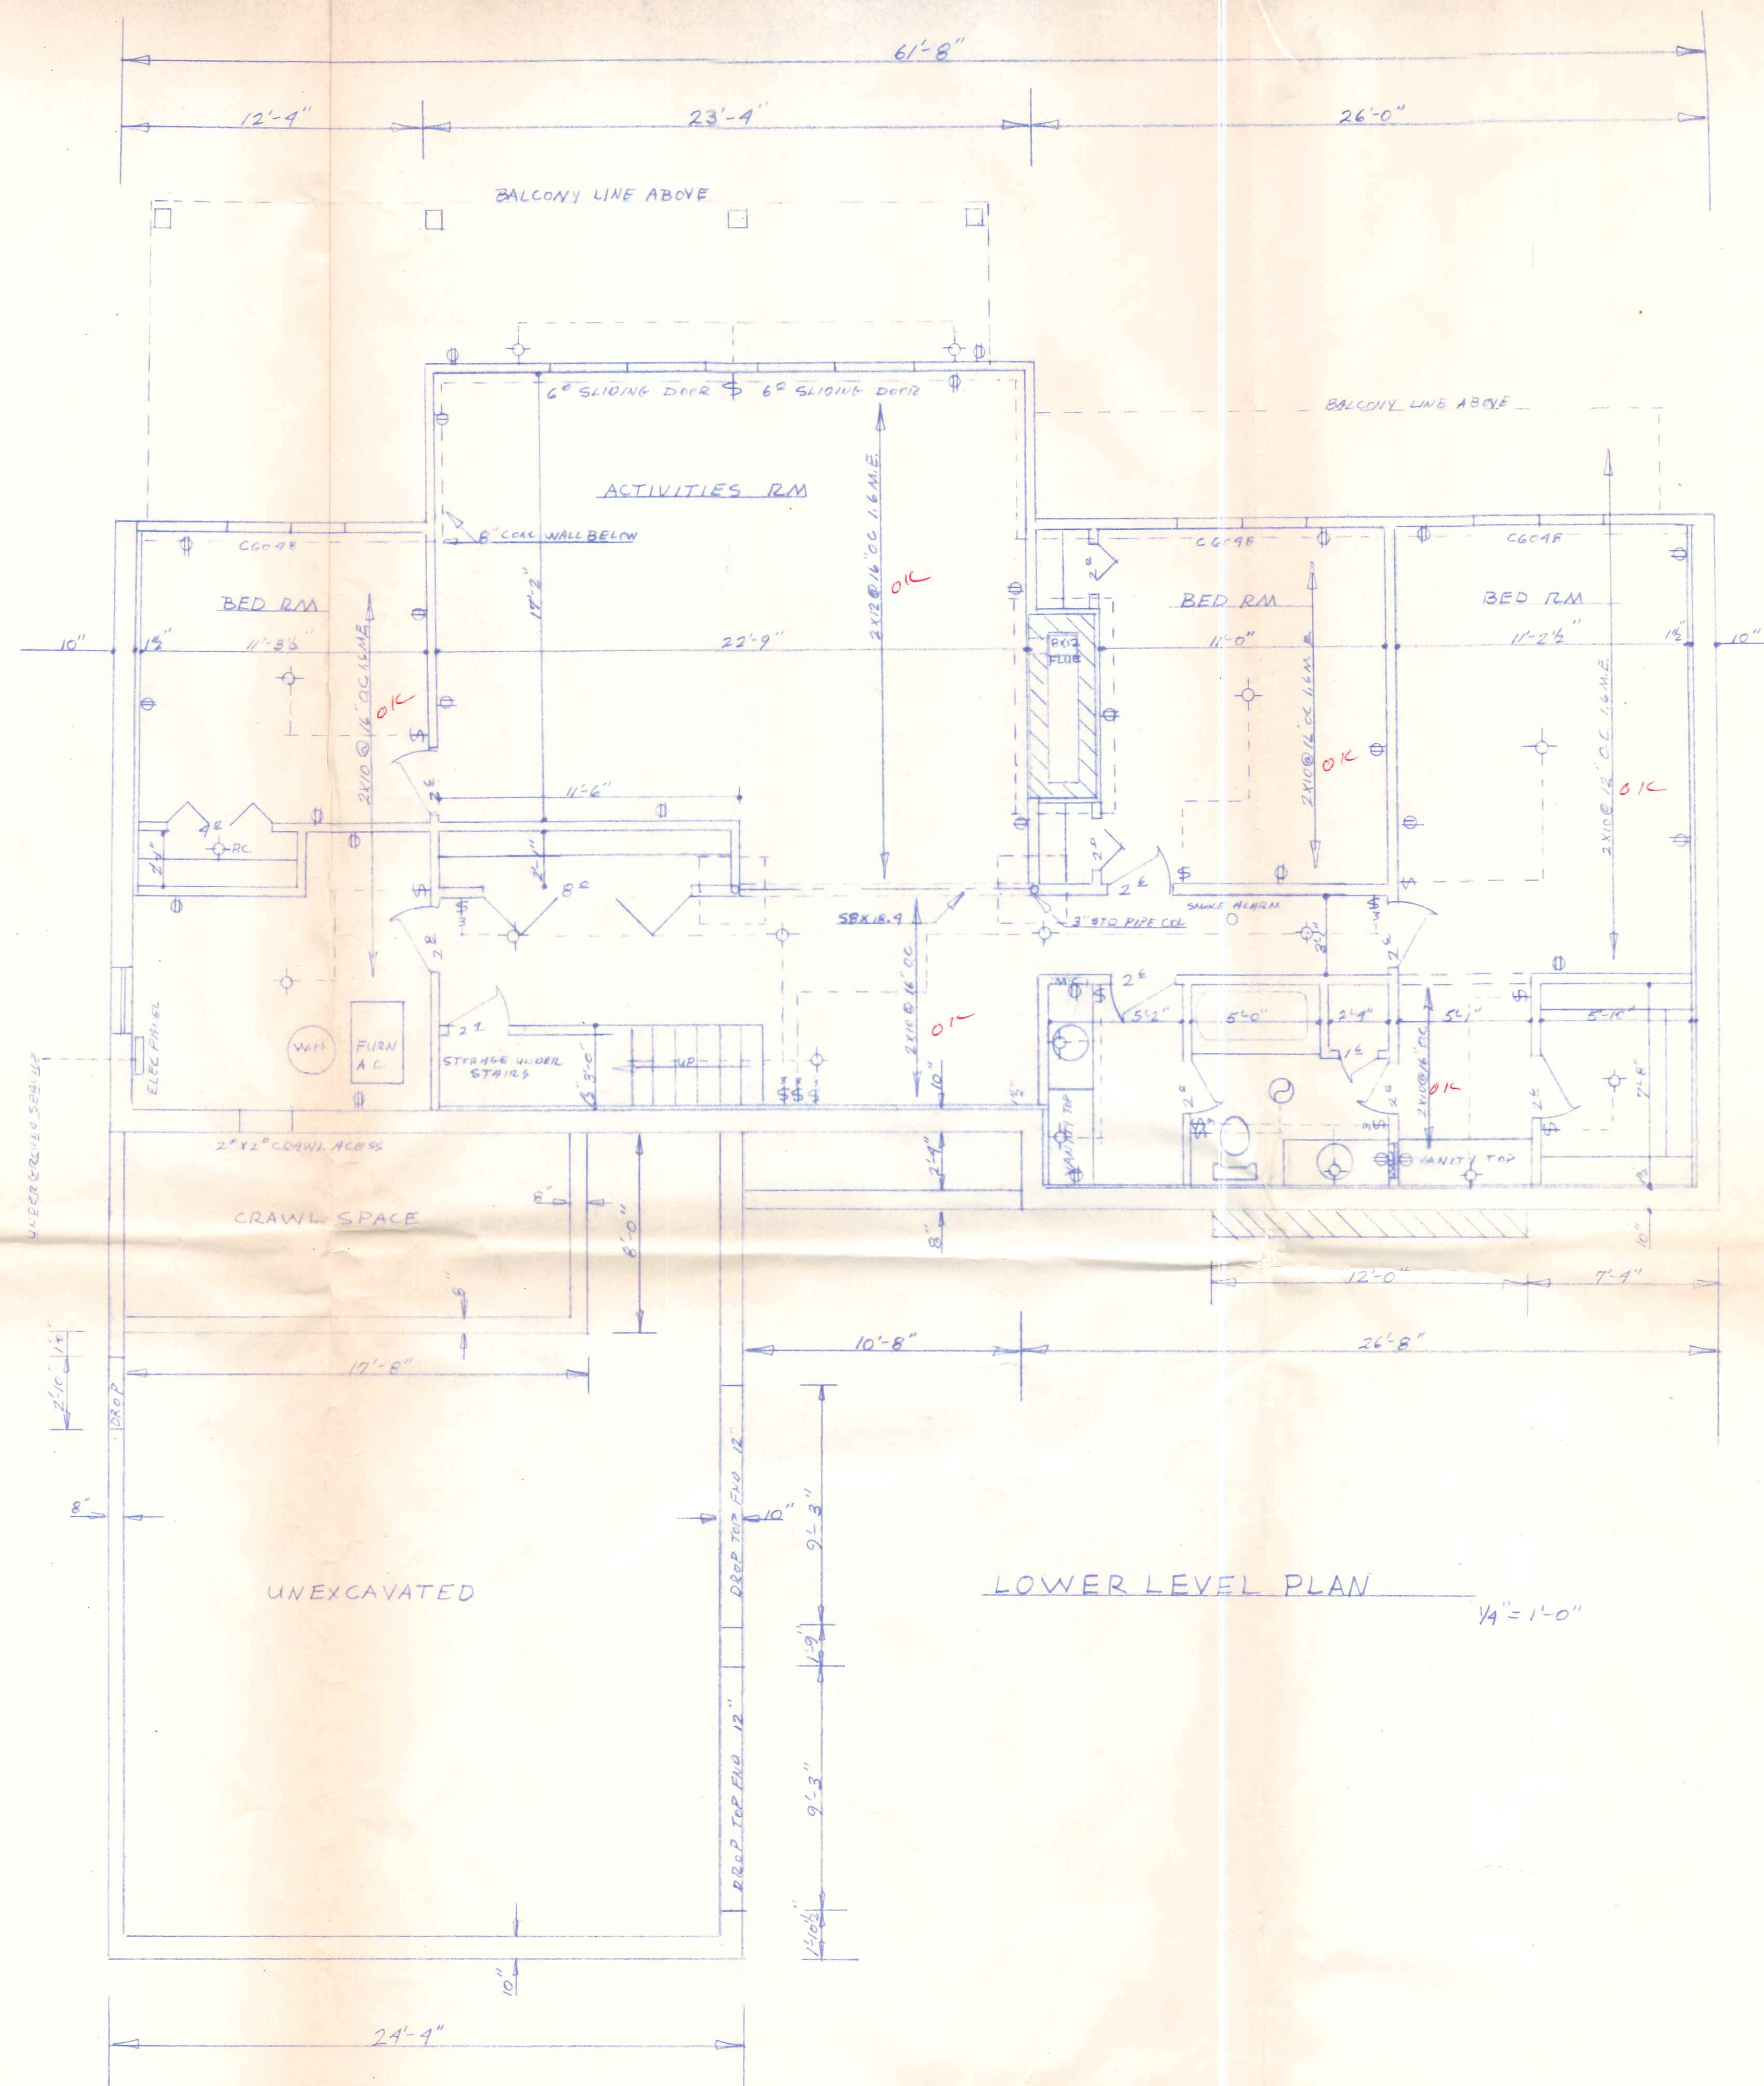

PLOT PLAN

$$I'' = 2C' - O''$$


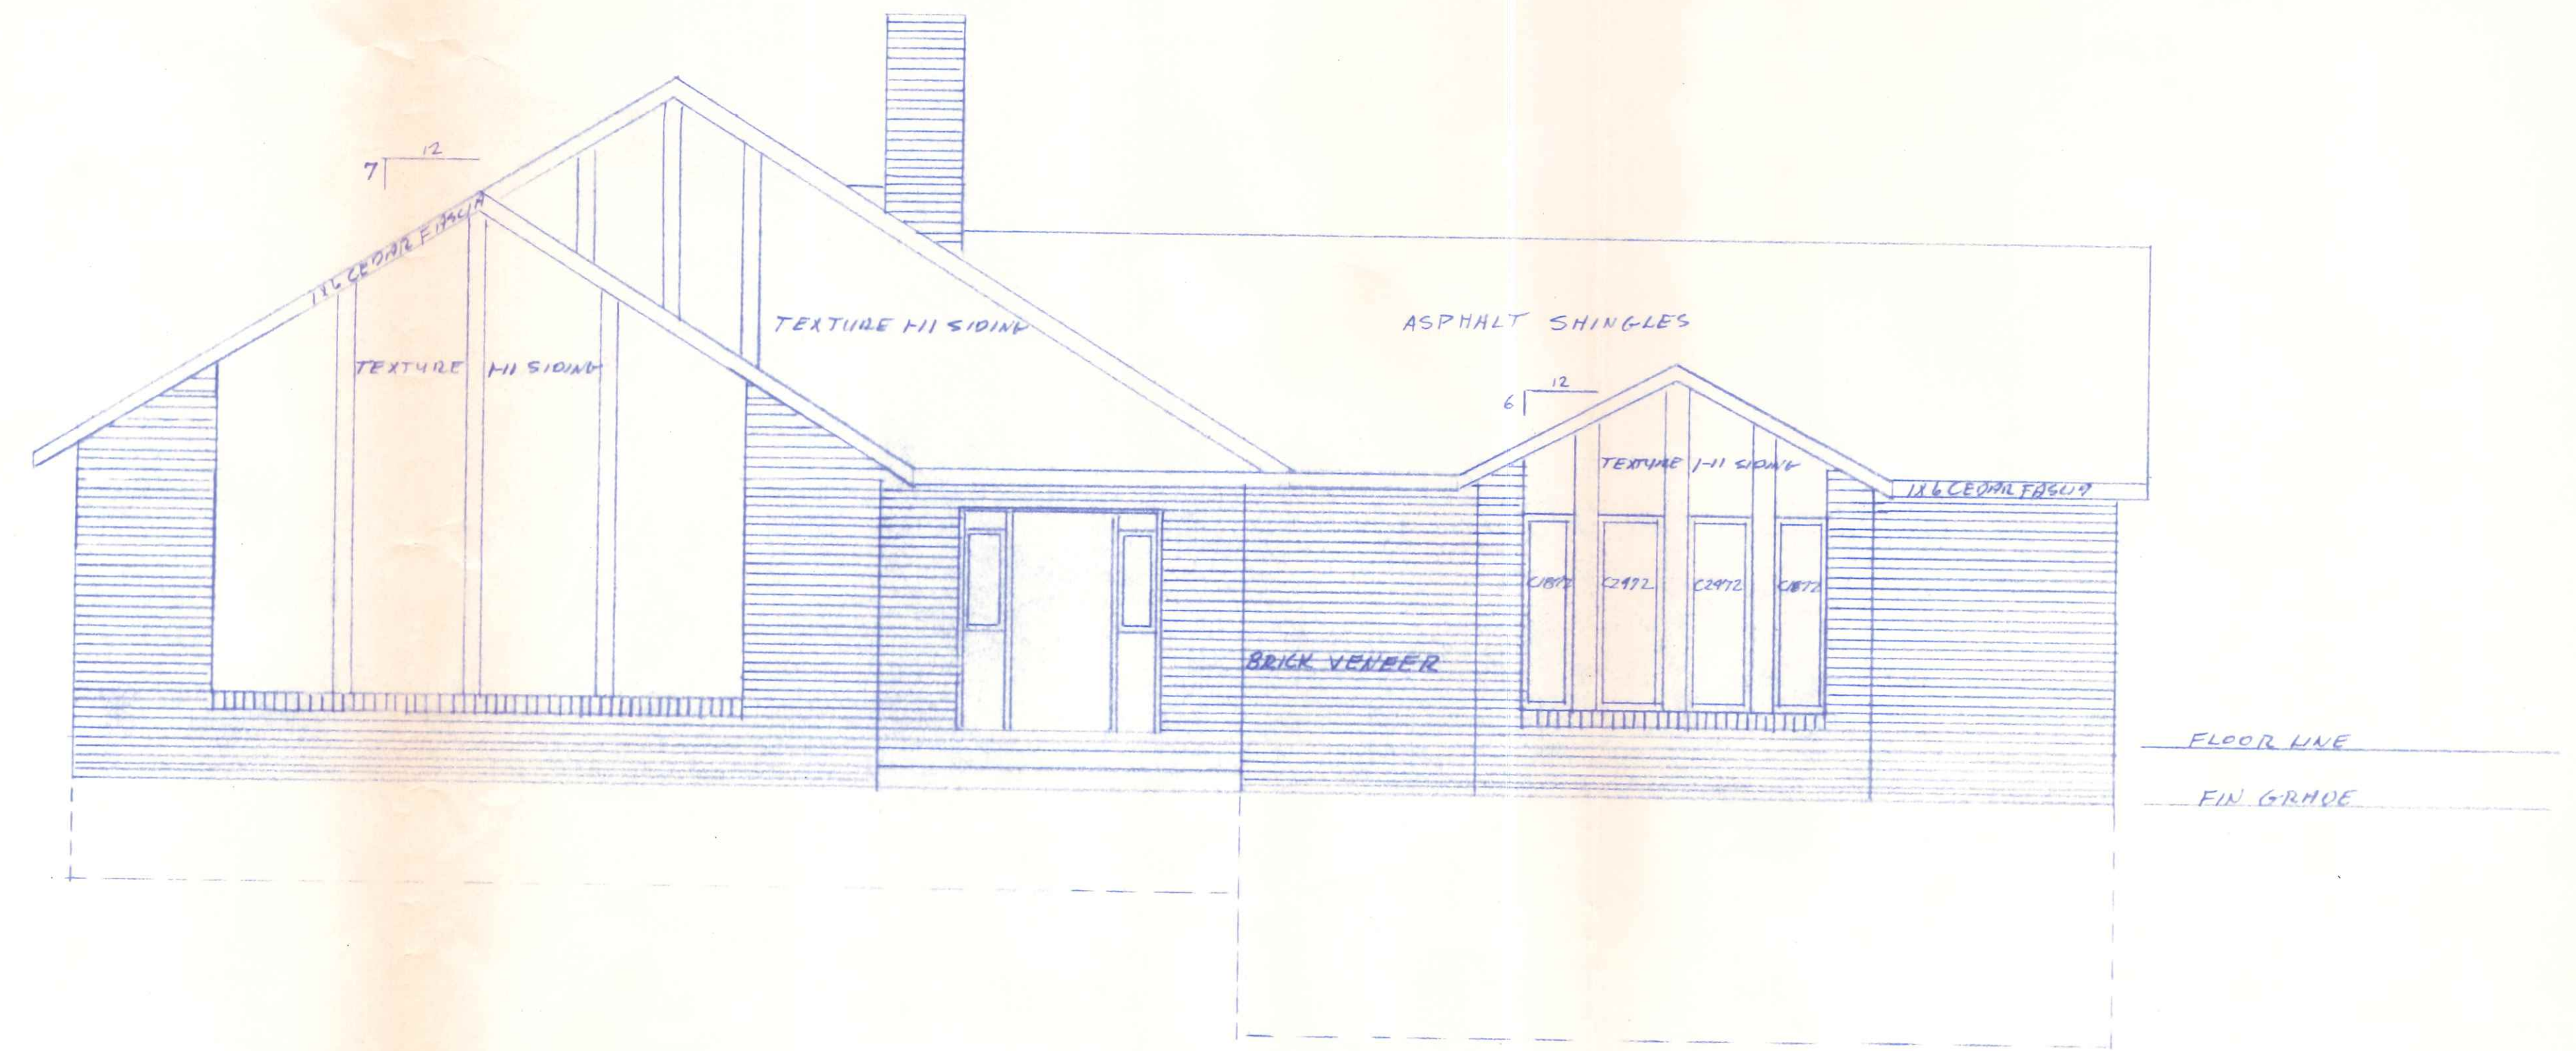
LOWER LEVEL PLAN

$$\frac{1}{4}'' = 1'-0''$$

CK ON BASIS OF YEC. PINK #2


194 RESIDENCE FOR KEN WOODS
OLDCREEK DRIVE
BY GERMANN BUILDERS
4-10-87 SHEET NO 1 OF 4

BUILDING INSPECTORS COPY



FRONT ELEVATION


1/4" = 1'-0"

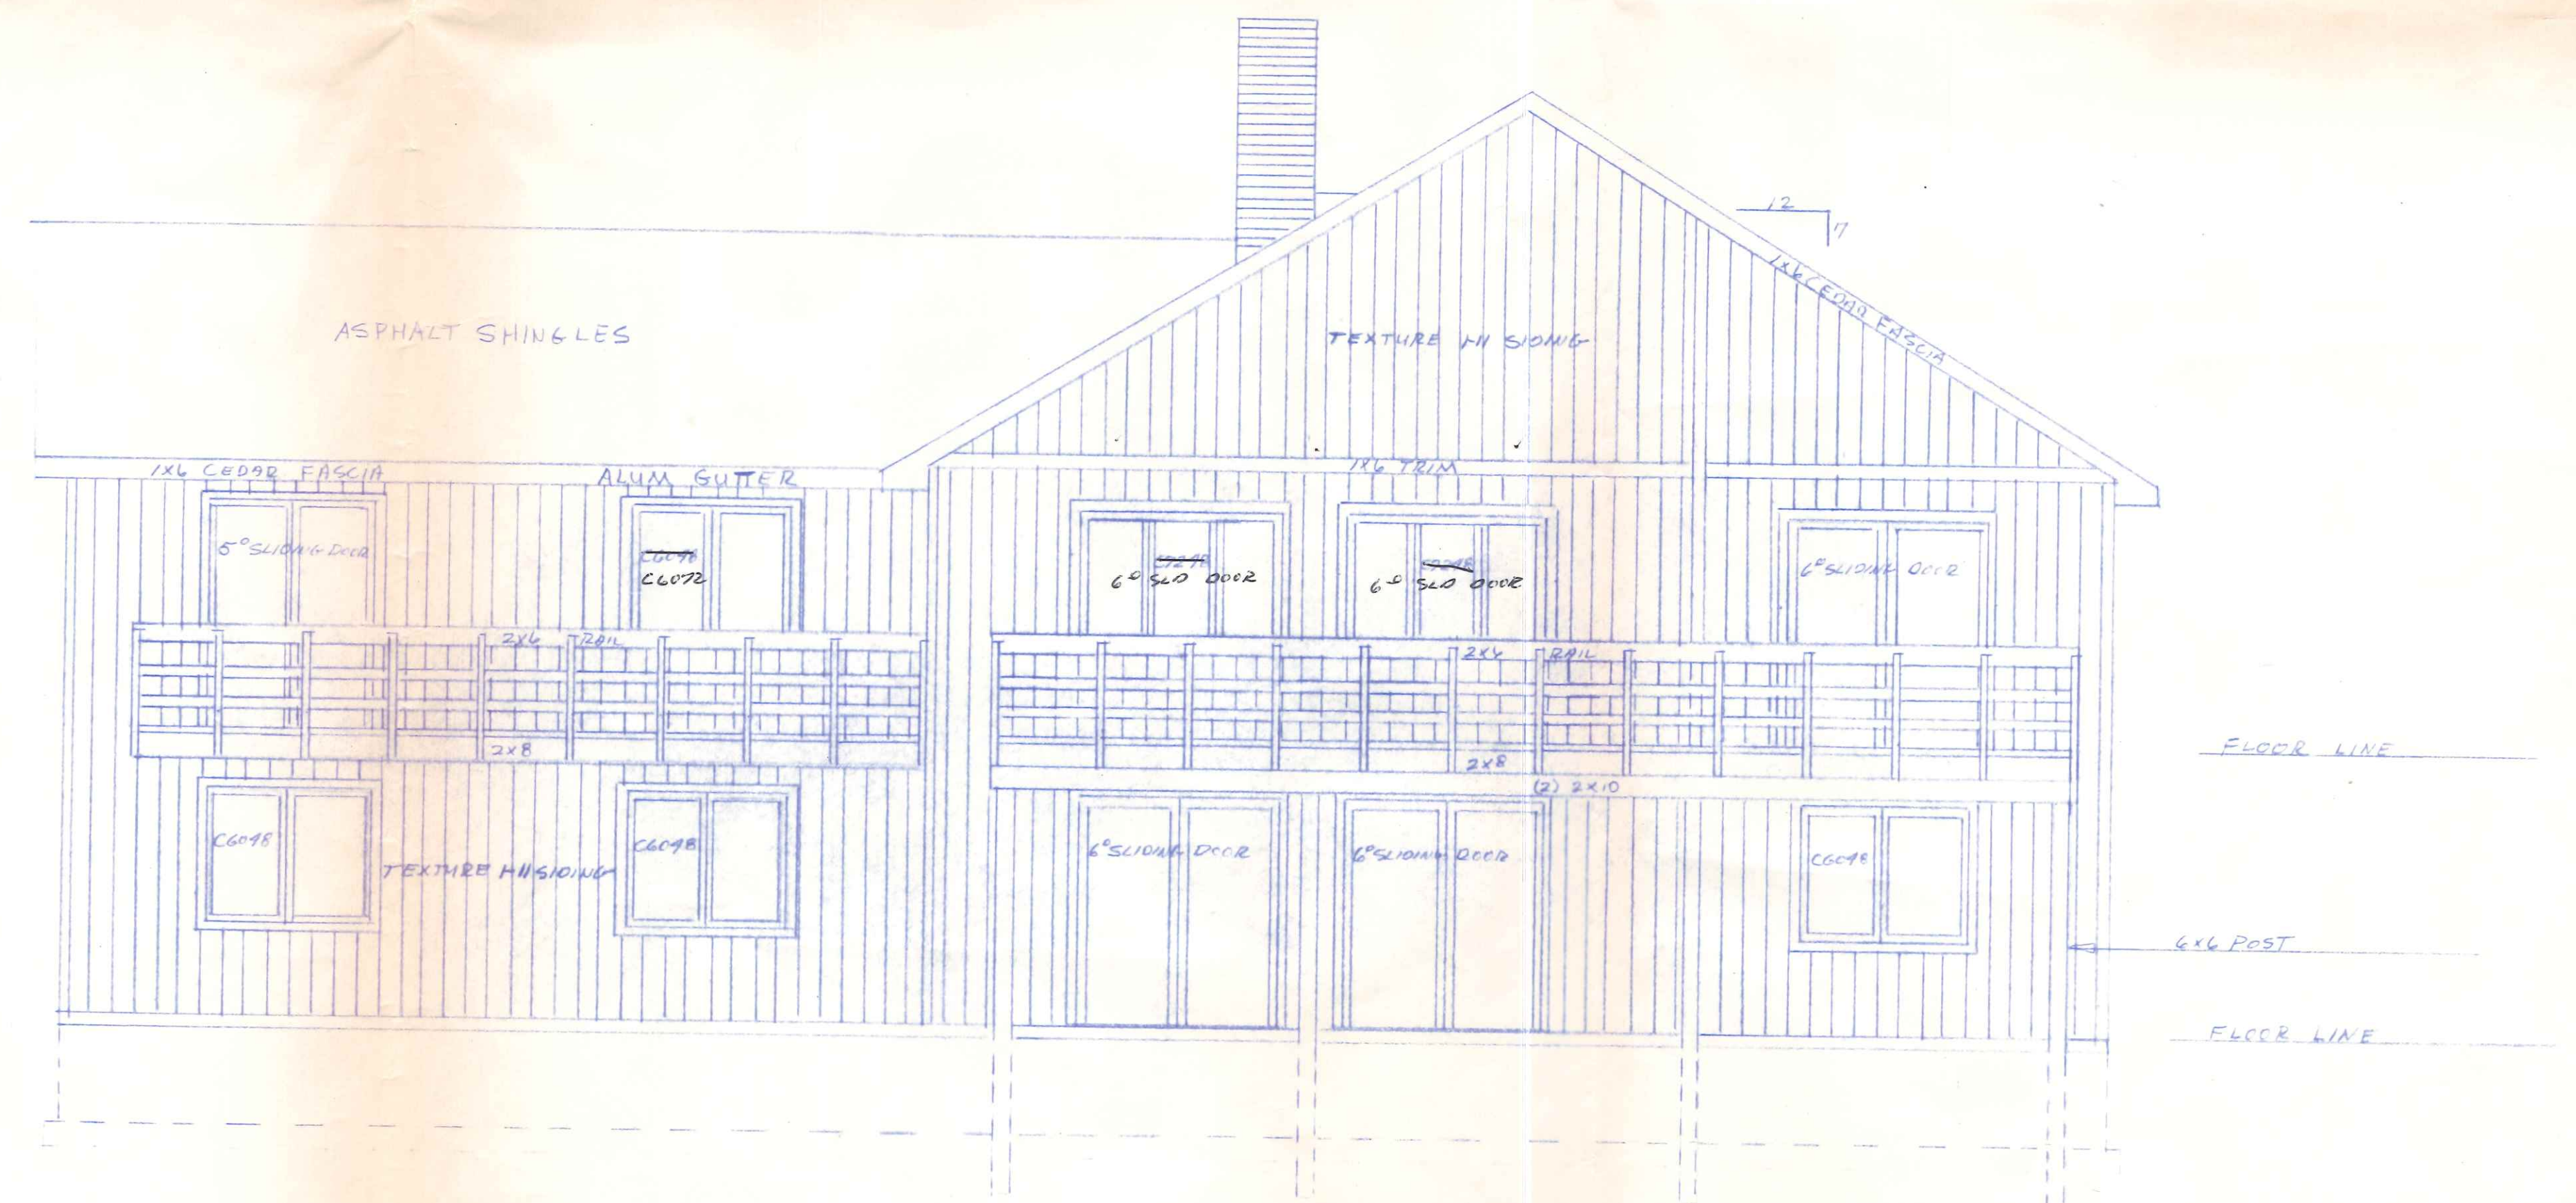


REAR ELEVATION

1/4" = 1'-0"


RESIDENCE FOR KEN WOODS
OLD CREEK DRIVE
BY GERMANN BUILDERS
4-10-87 SHEET NO 3 OF 4

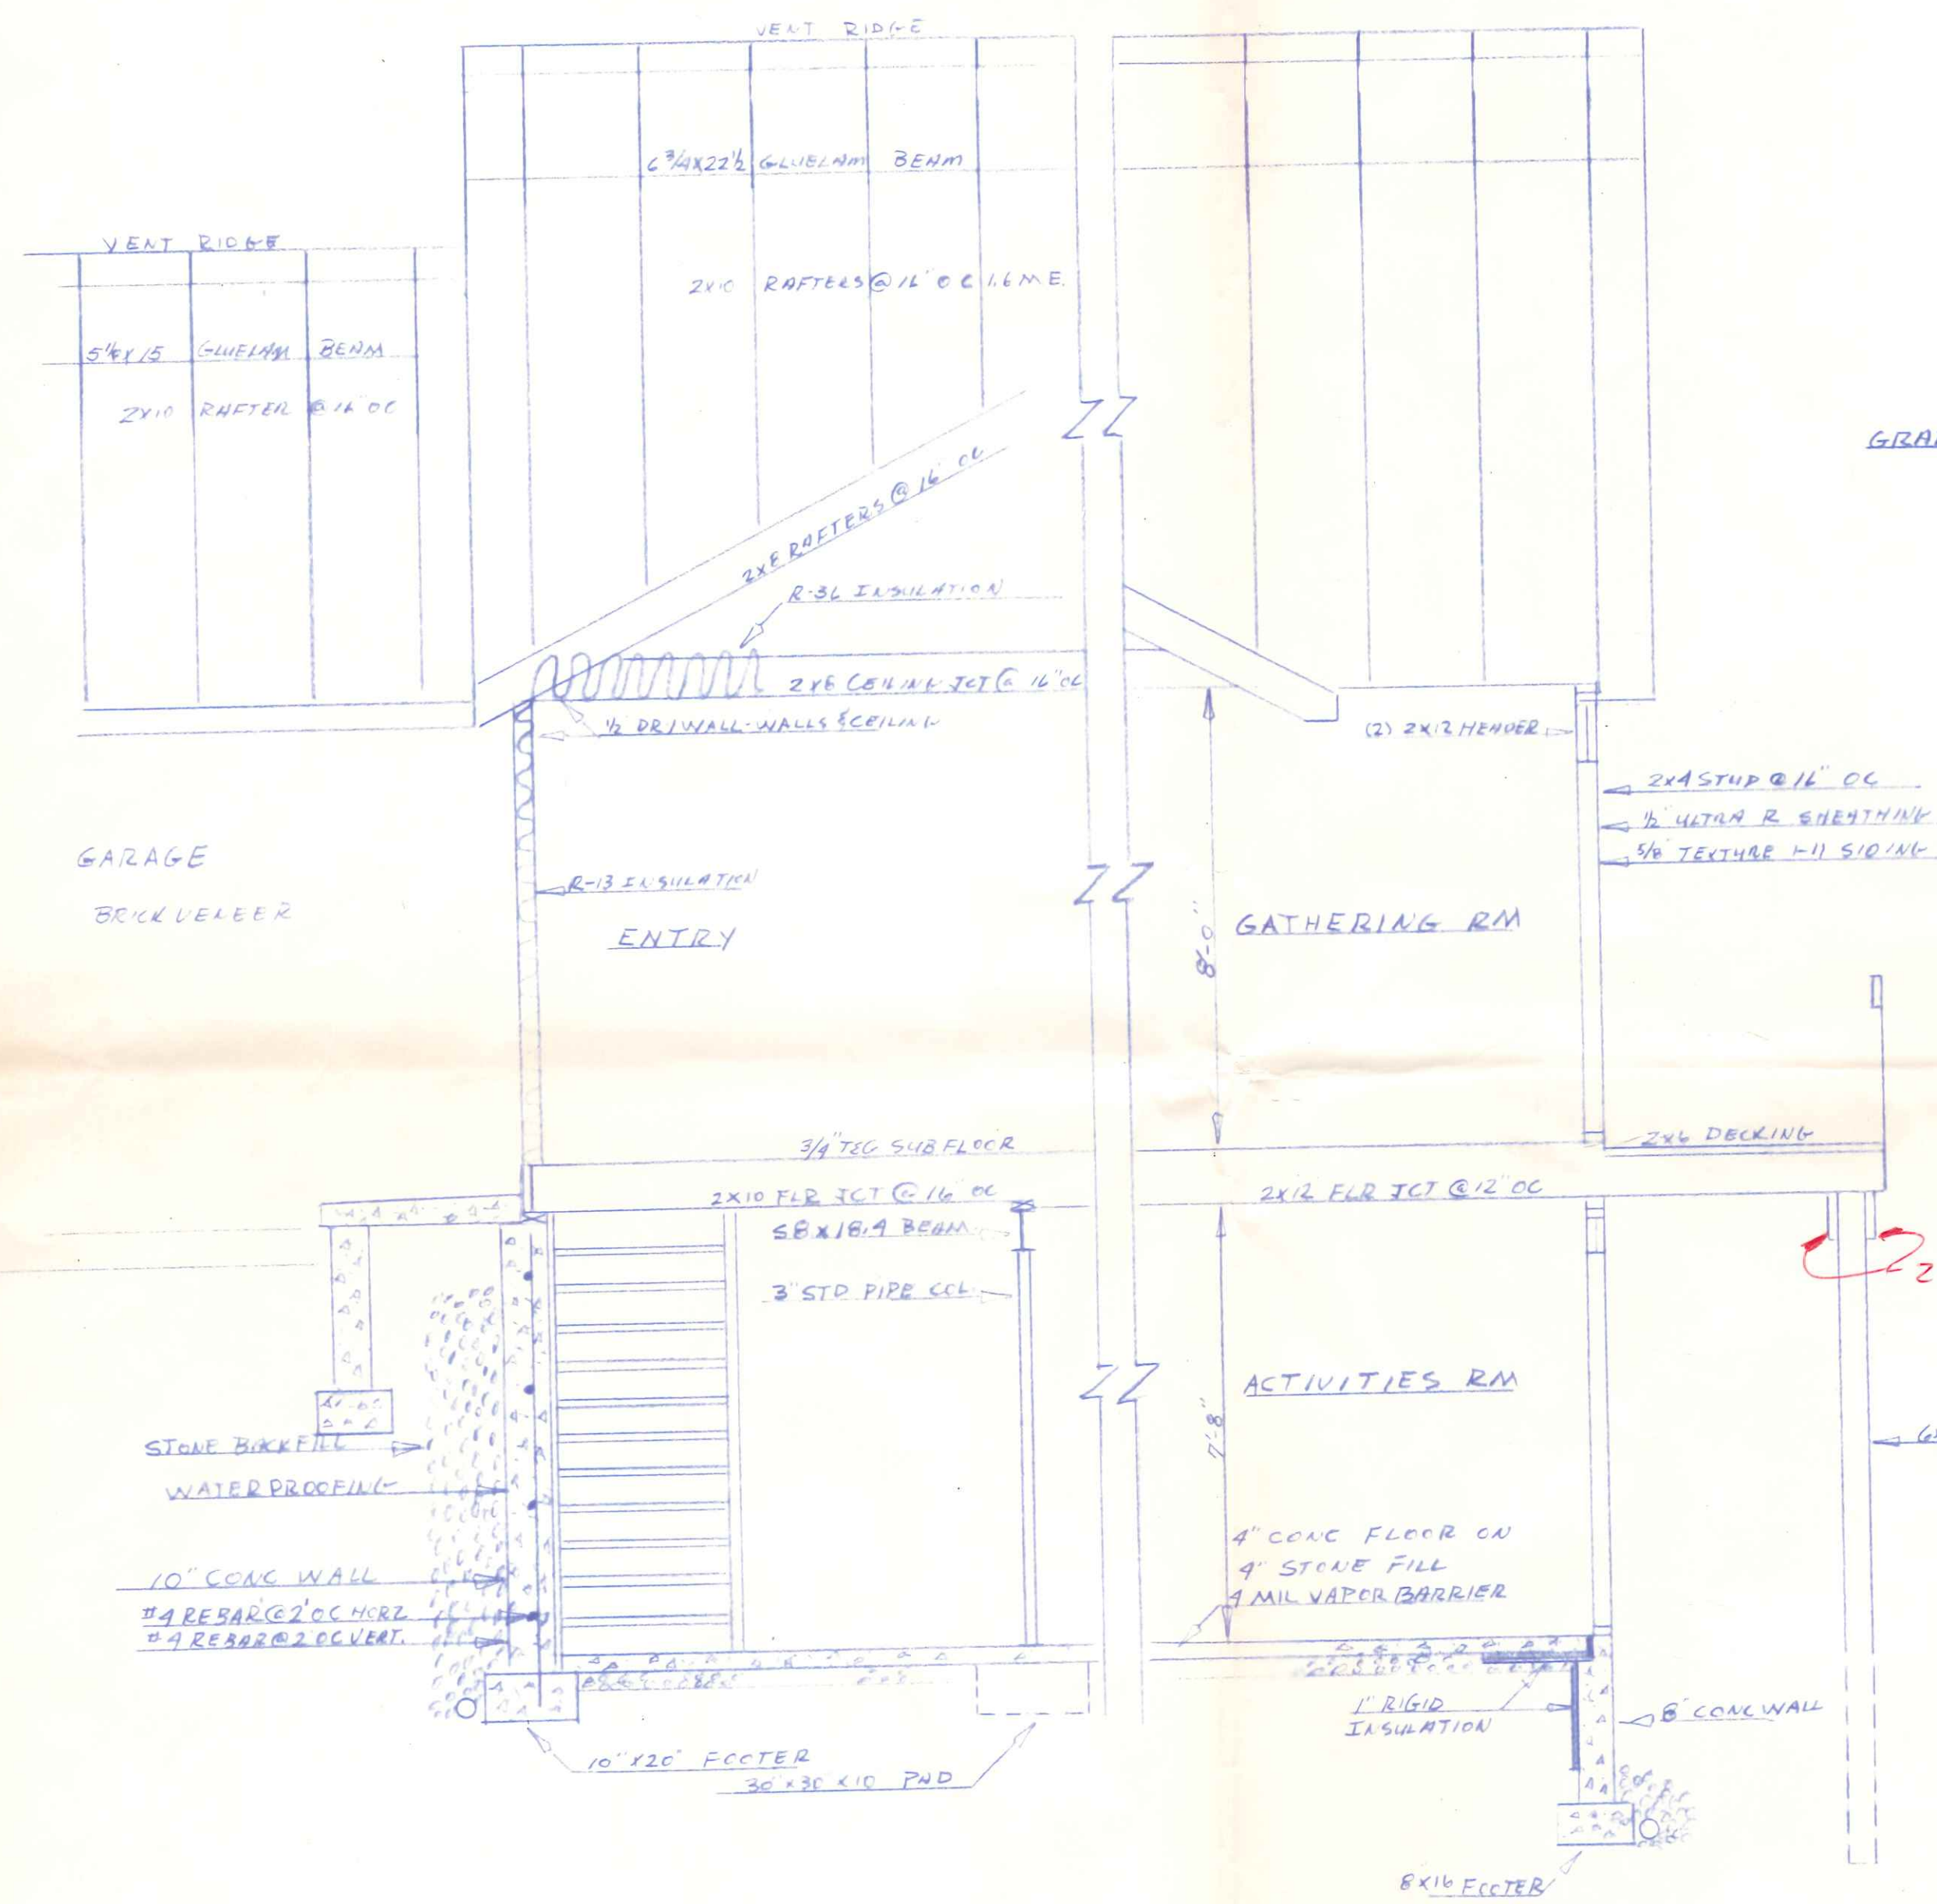

CROSS SECTION
3/8" = 1'-0"

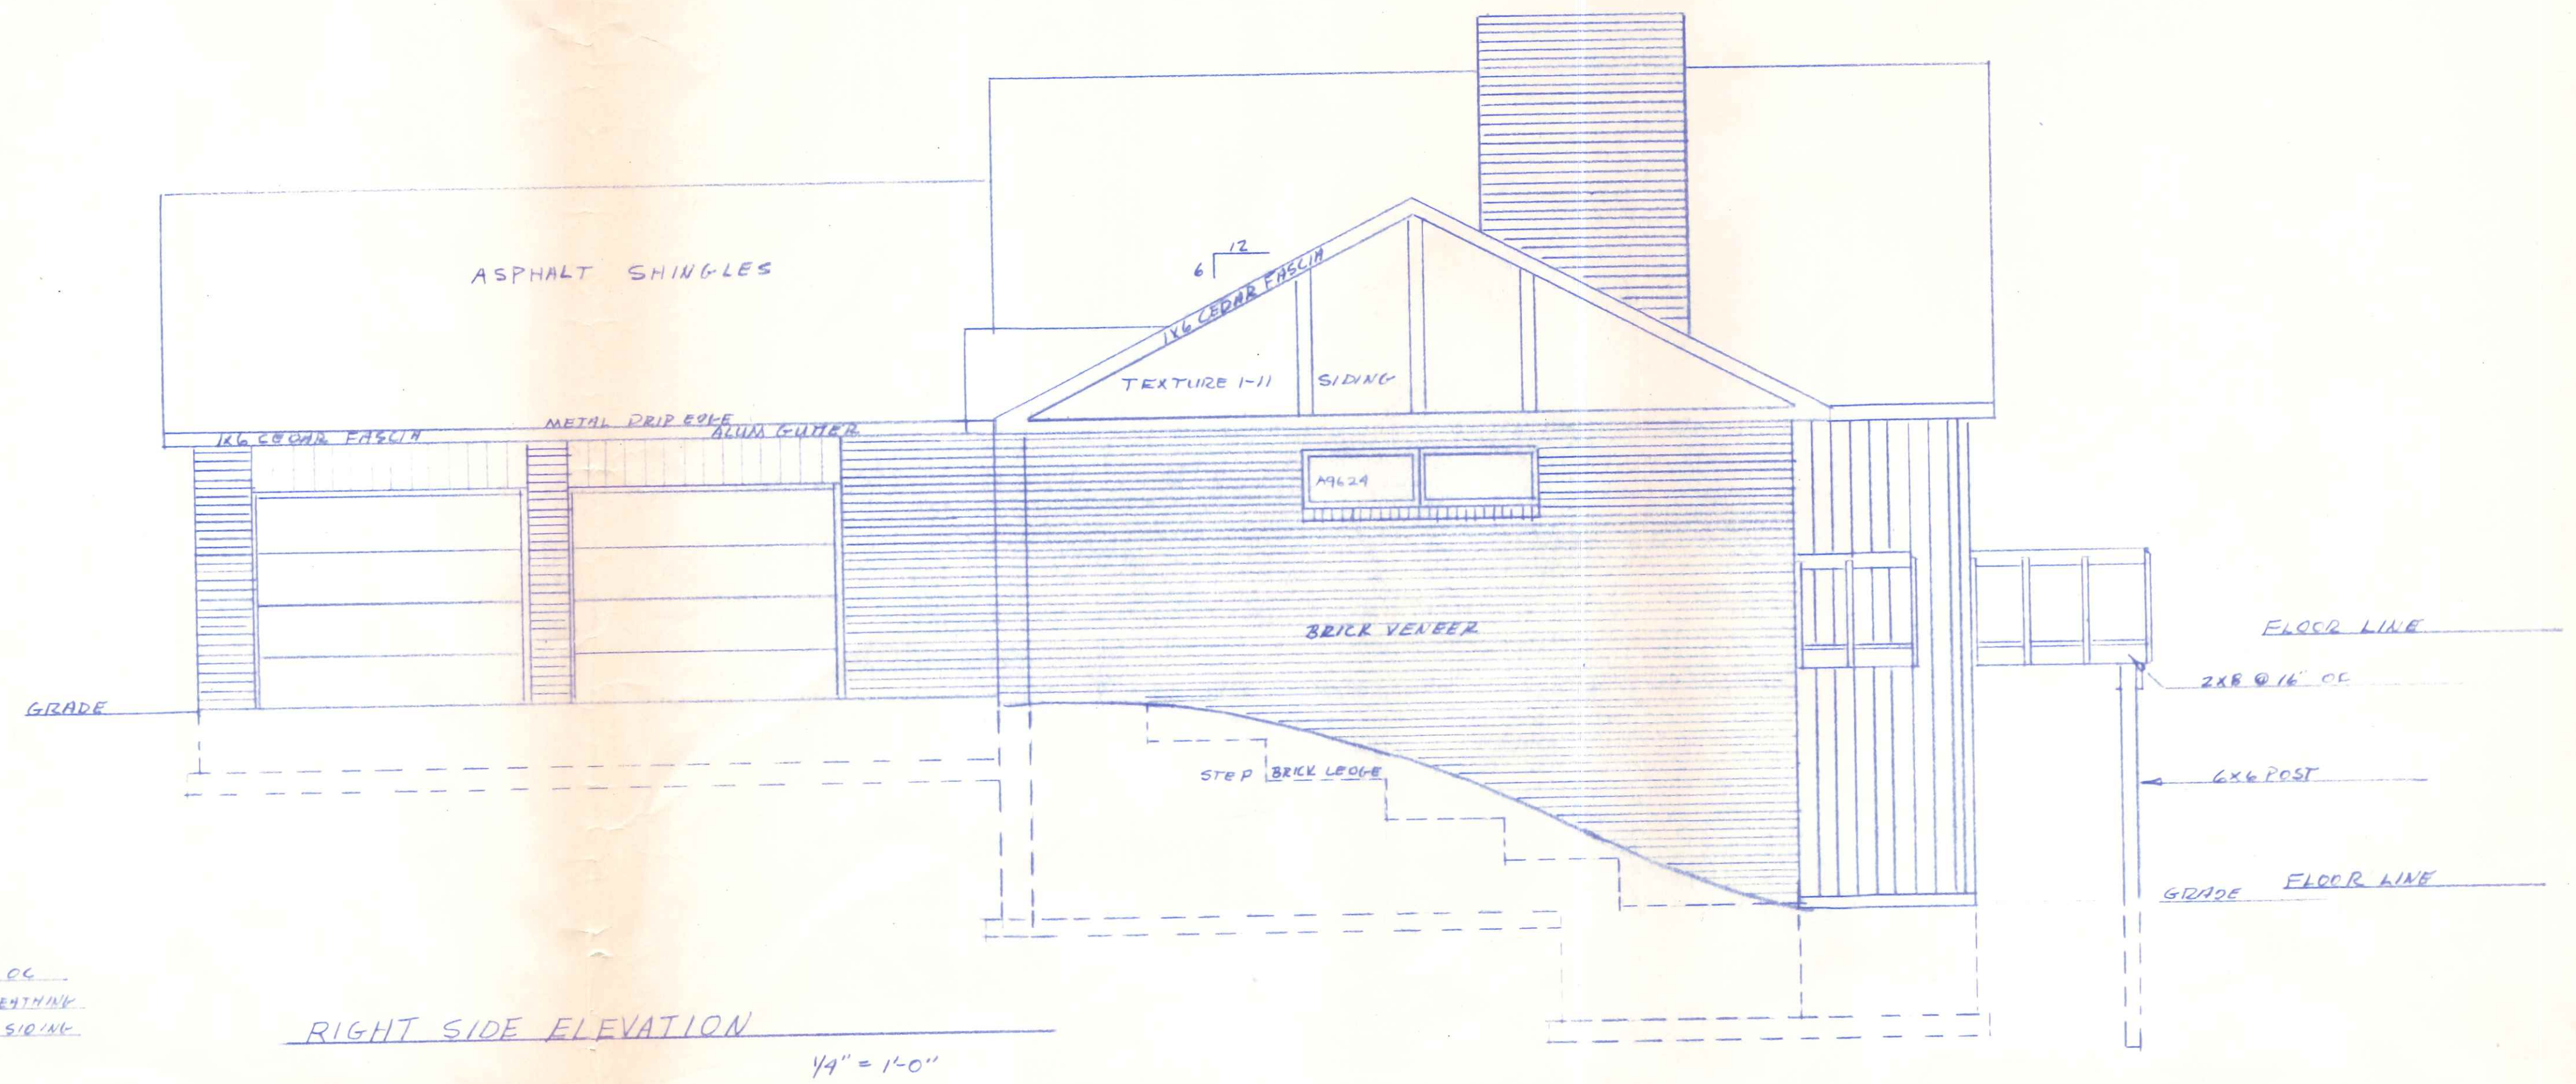

RIGHT SIDE ELEVATION
1/4" = 1'-0"

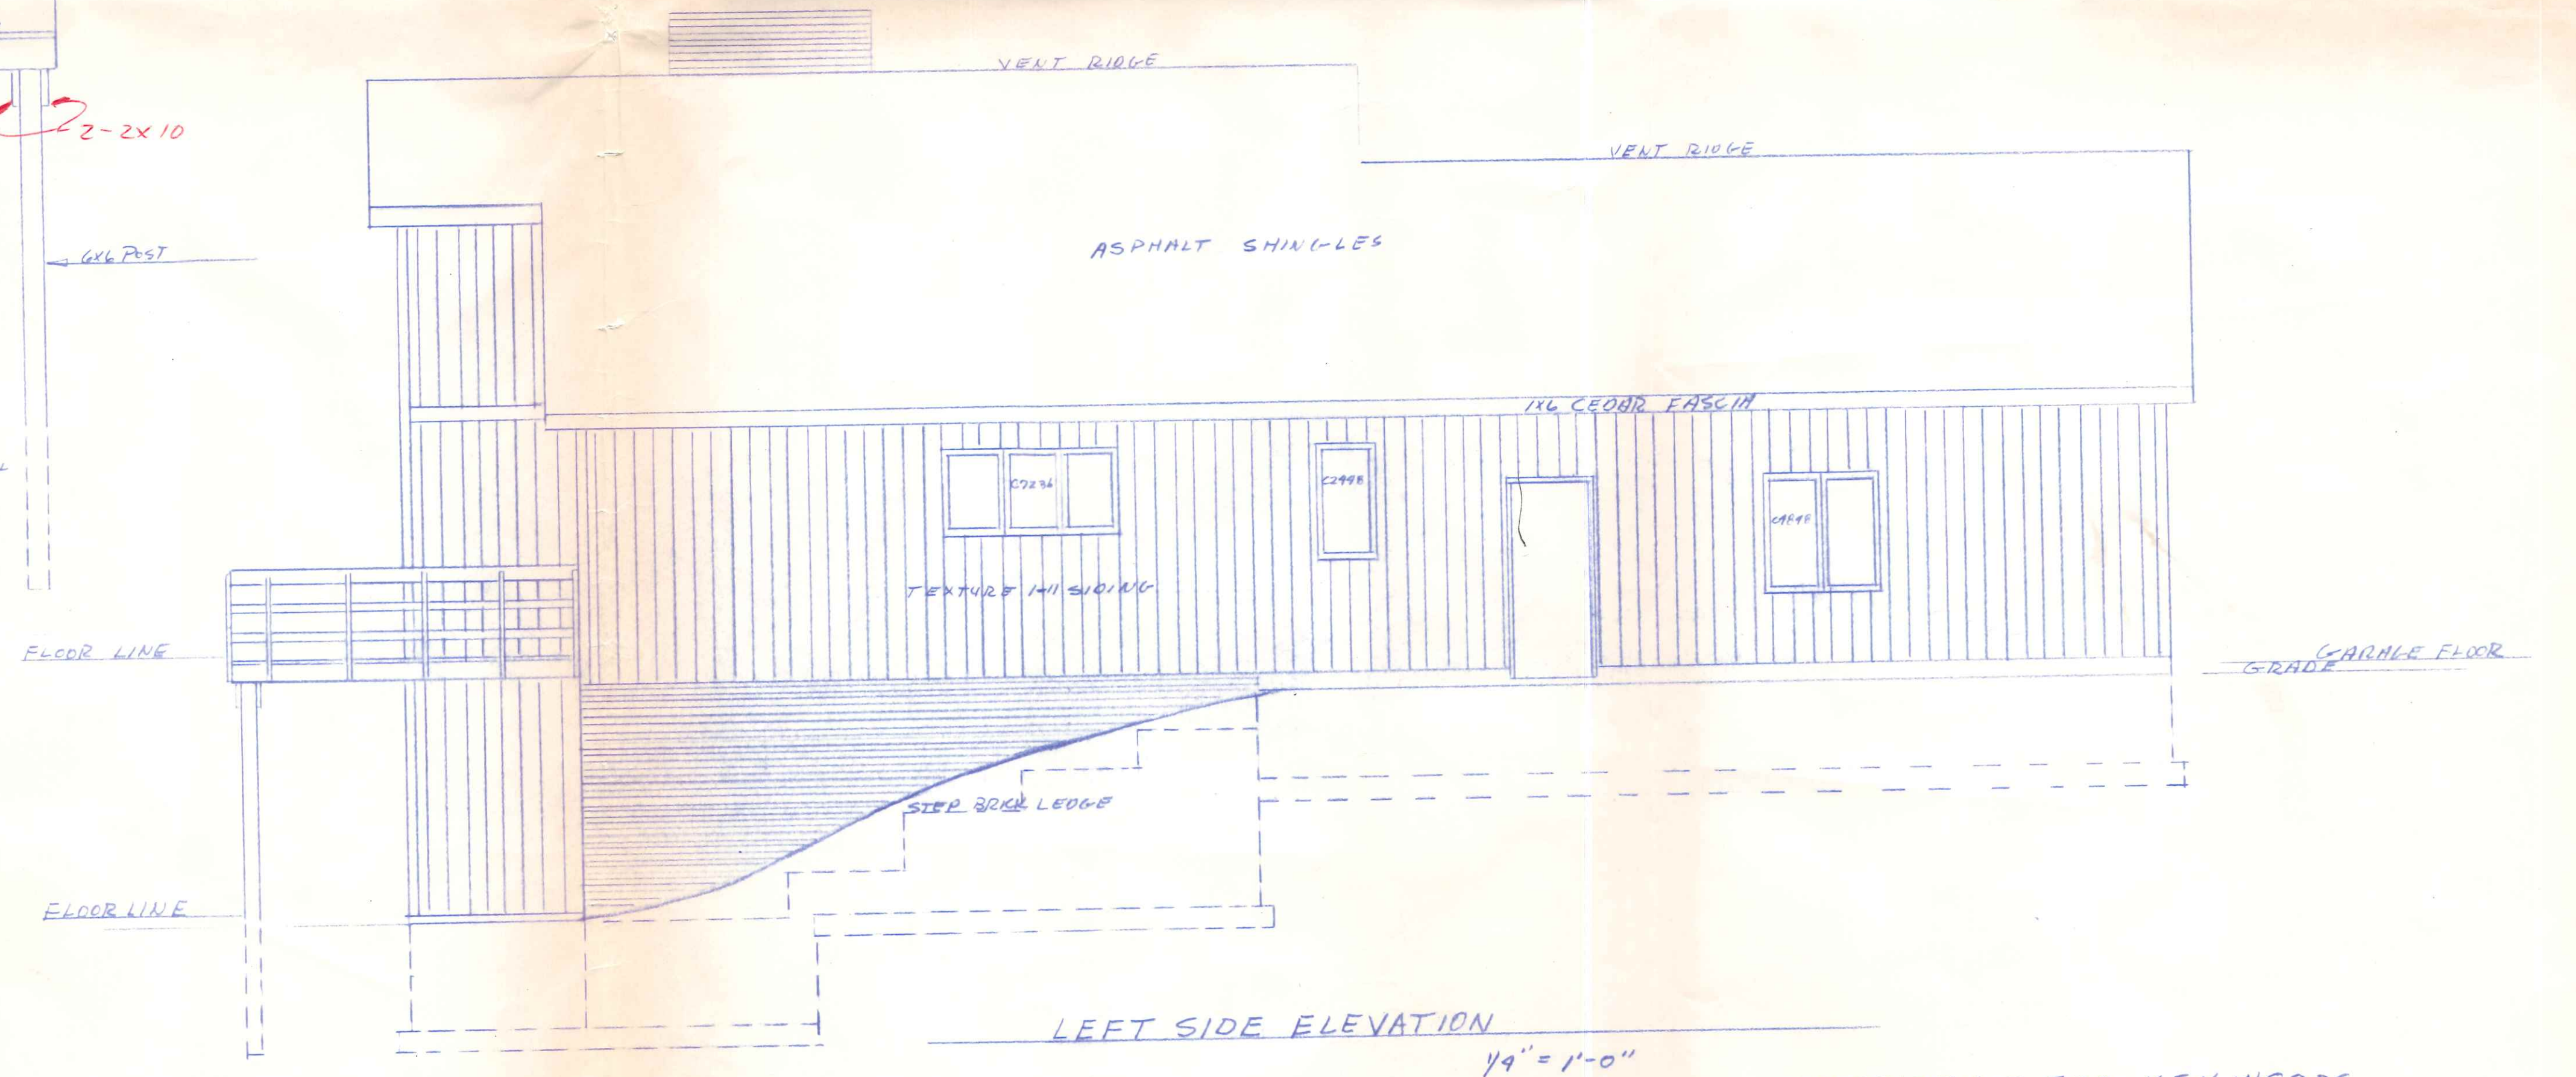

LEFT SIDE ELEVATION
1/4" = 1'-0"

RESIDENCE FOR KEN WOODS
OLD CREEK DRIVE
BY GERMANN BUILDERS
4-10-87 SHEET NO 4 OF 4