


1380
Sedward
promps

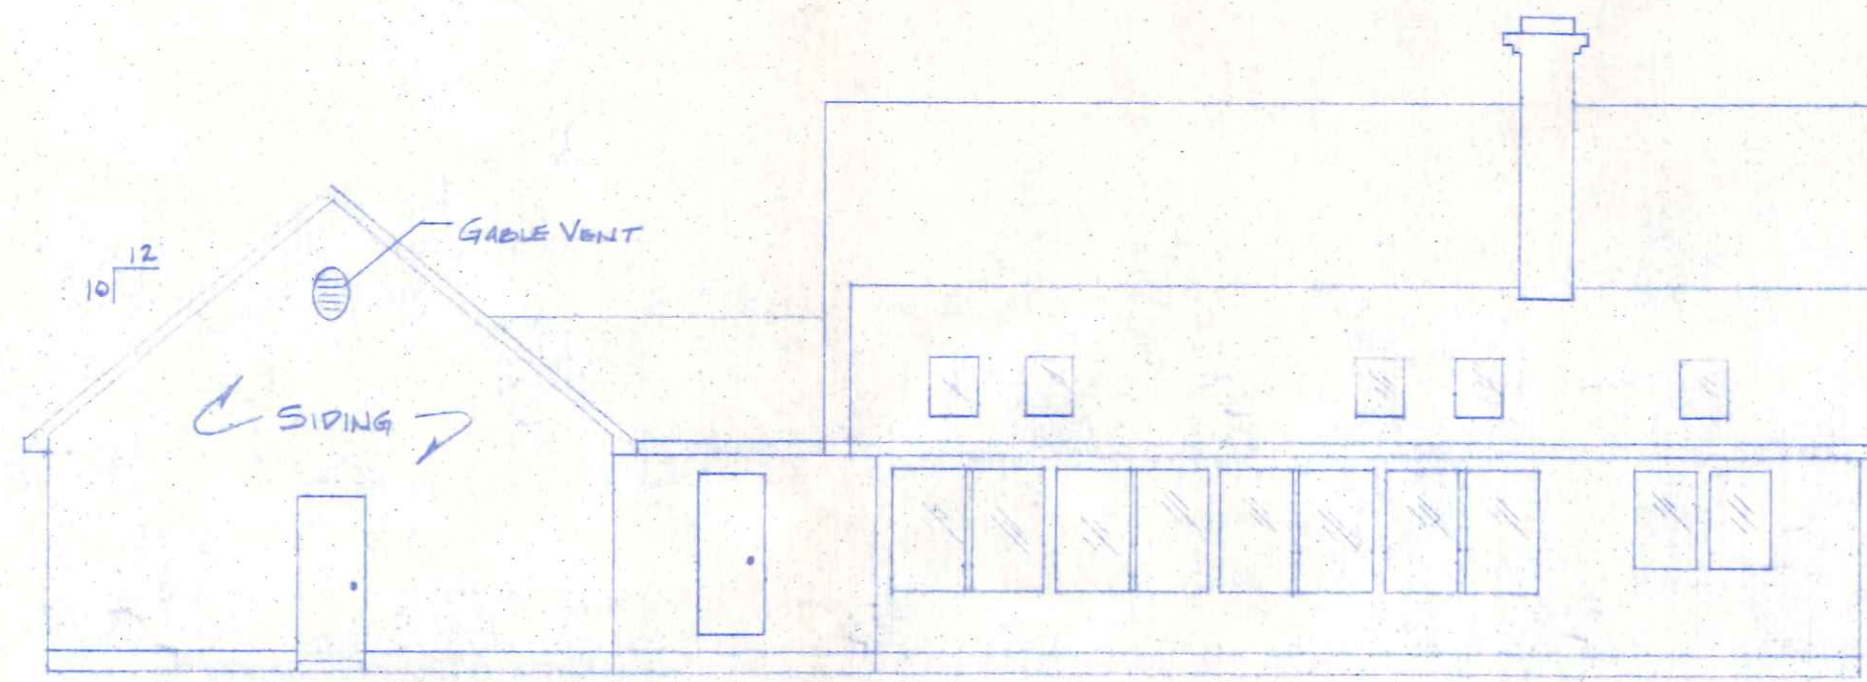


REAR VIEW SCALE: 1/8" = 1'-0"




FRONT VIEW SCALE: 1/4" = 1'-0"


MOCK/BUEHNER BLDGS		
SCALE VARIES	APPROVED BY:	DRAWN BY:
DATE:		REVISED:
ELEVATIONS		DRAWING NUMBER Pg 1 OF 7

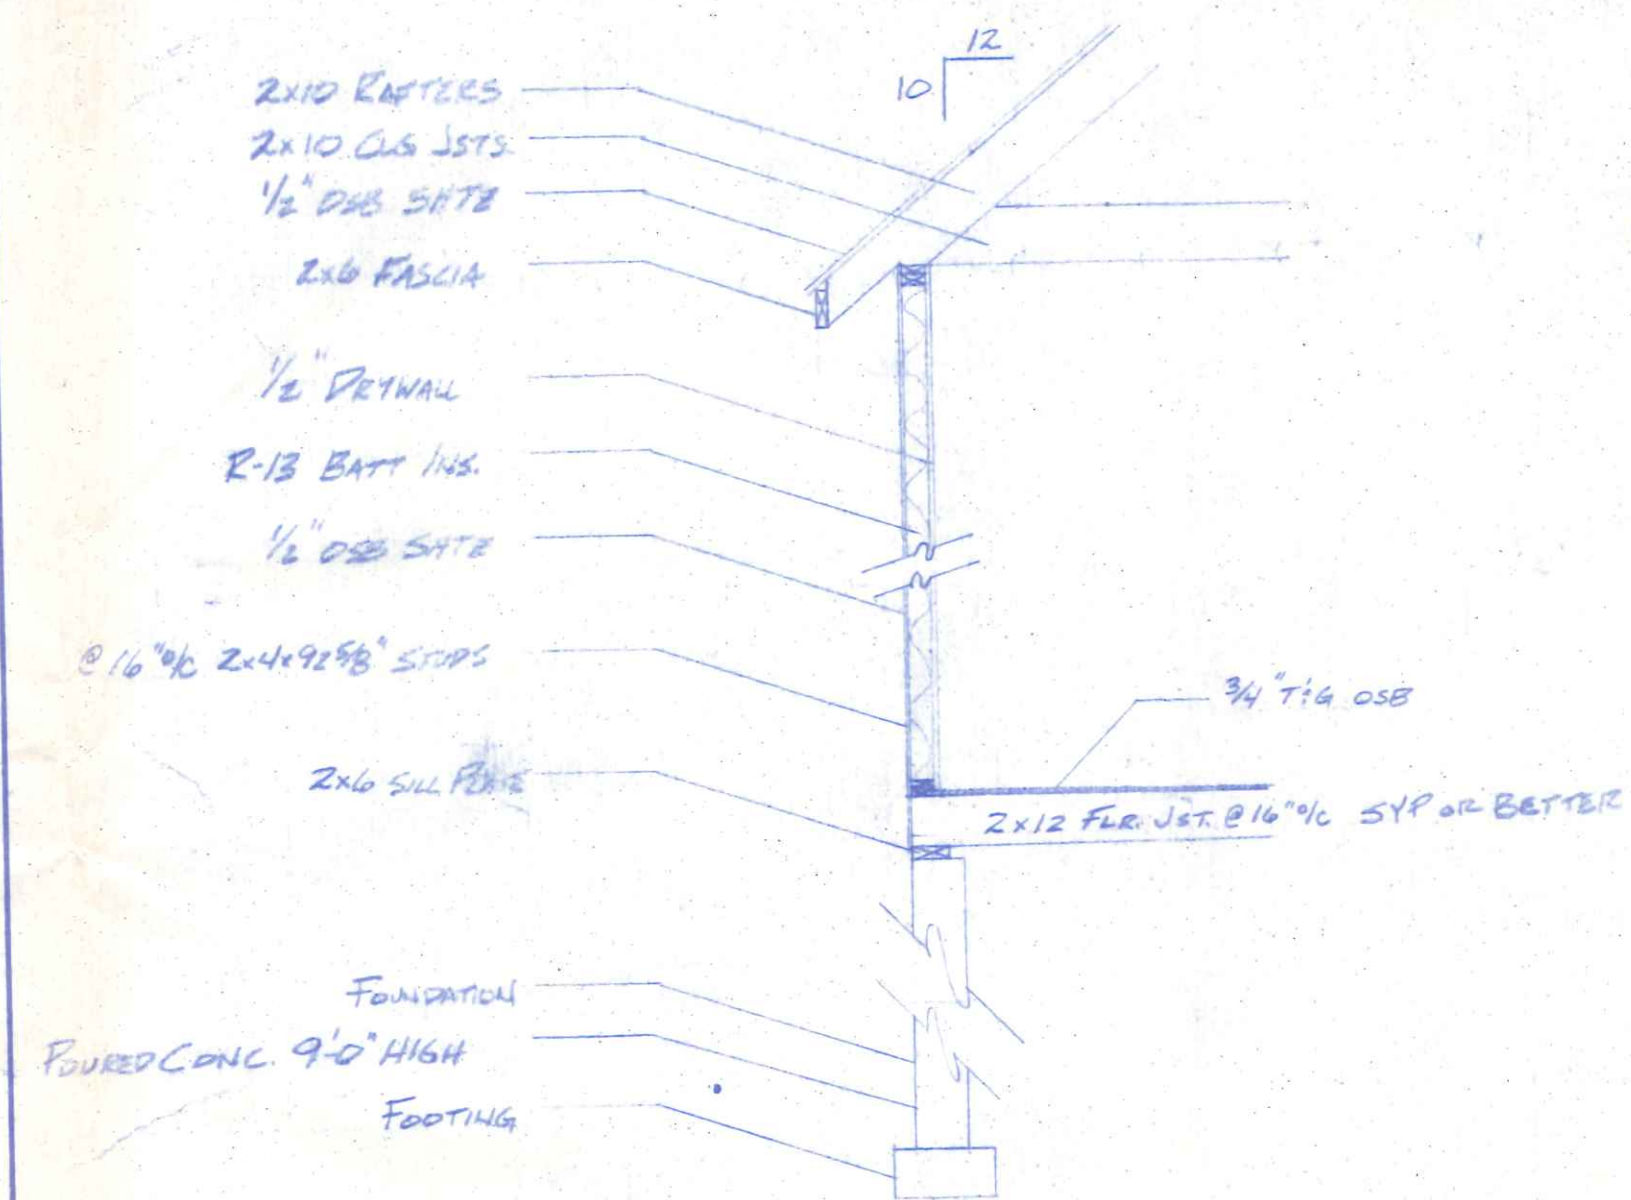

TYPICAL SECTION 3/8" x 1'0"

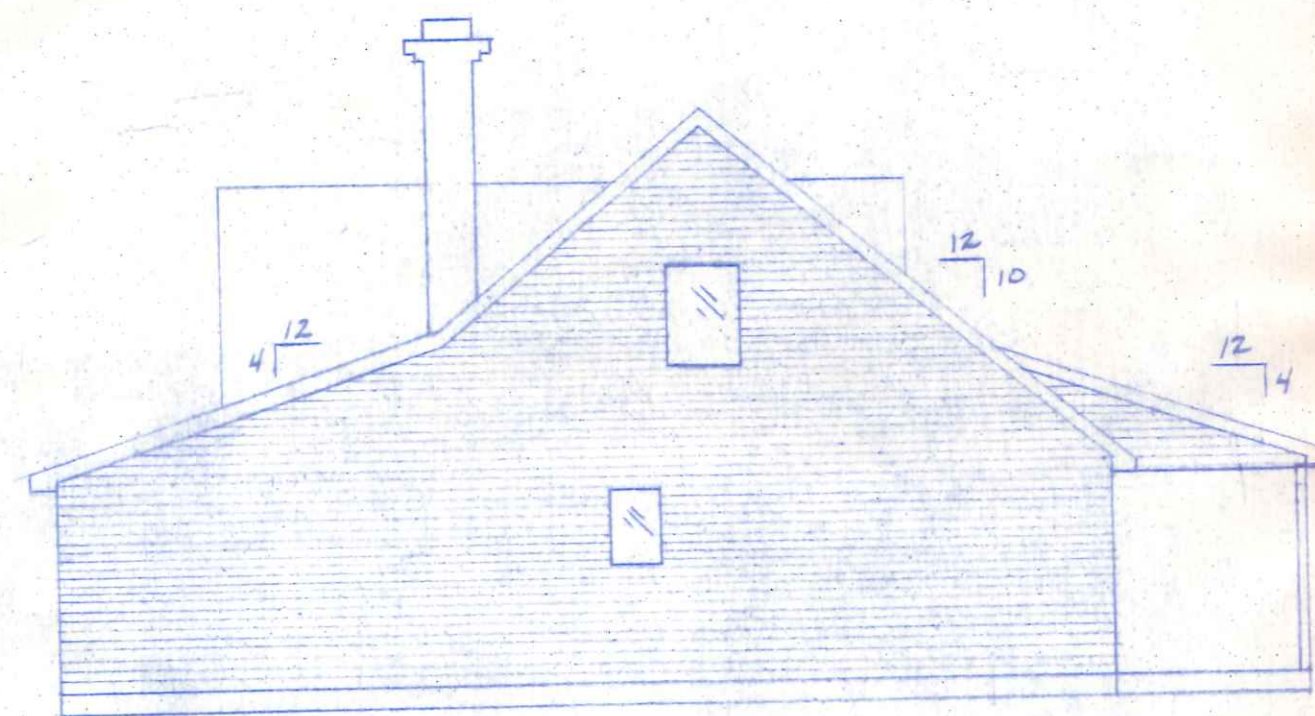


LEFT VIEW 1/8" x 1'0"

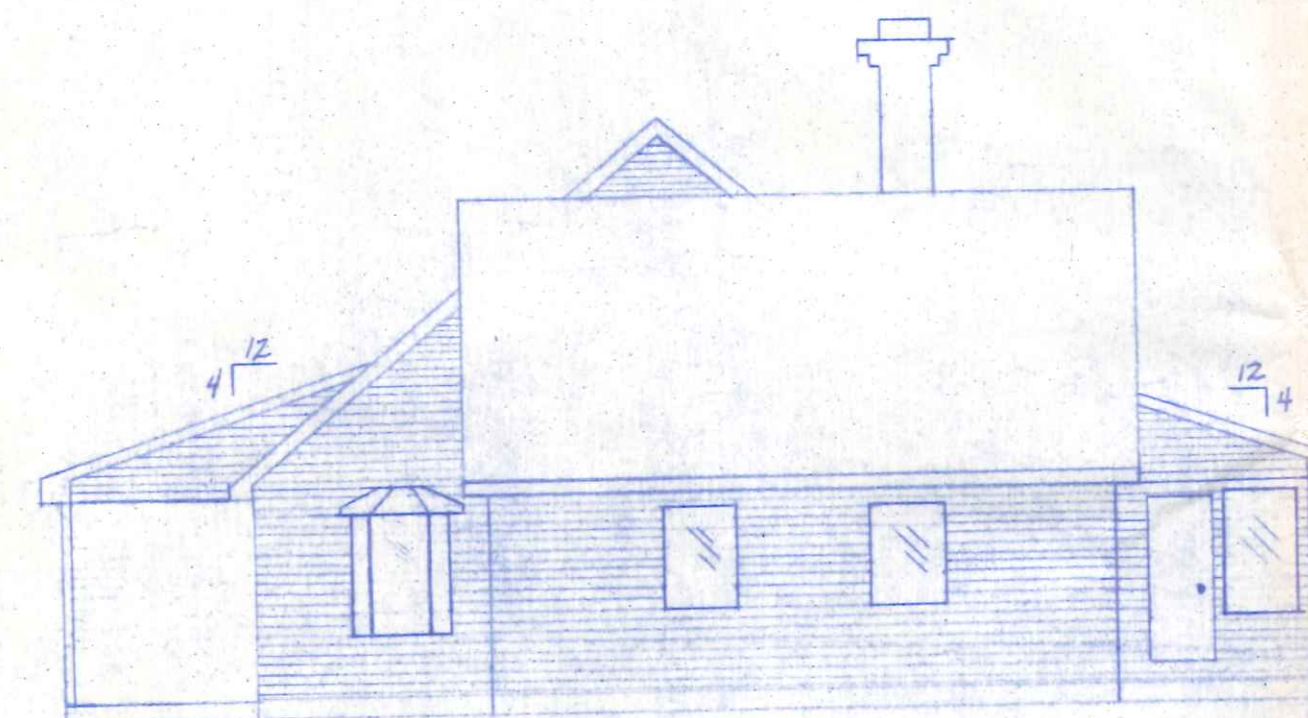


RIGHT VIEW 1/8" x 1'0"


MOCK/BUEHRER BLDGS		
SCALE: VARIES	APPROVED BY:	DRAWN BY:
DATE:		REVISED:
ELEVATION & SECTION CUT		DRAWING NUMBER
		Pg 2 of 7

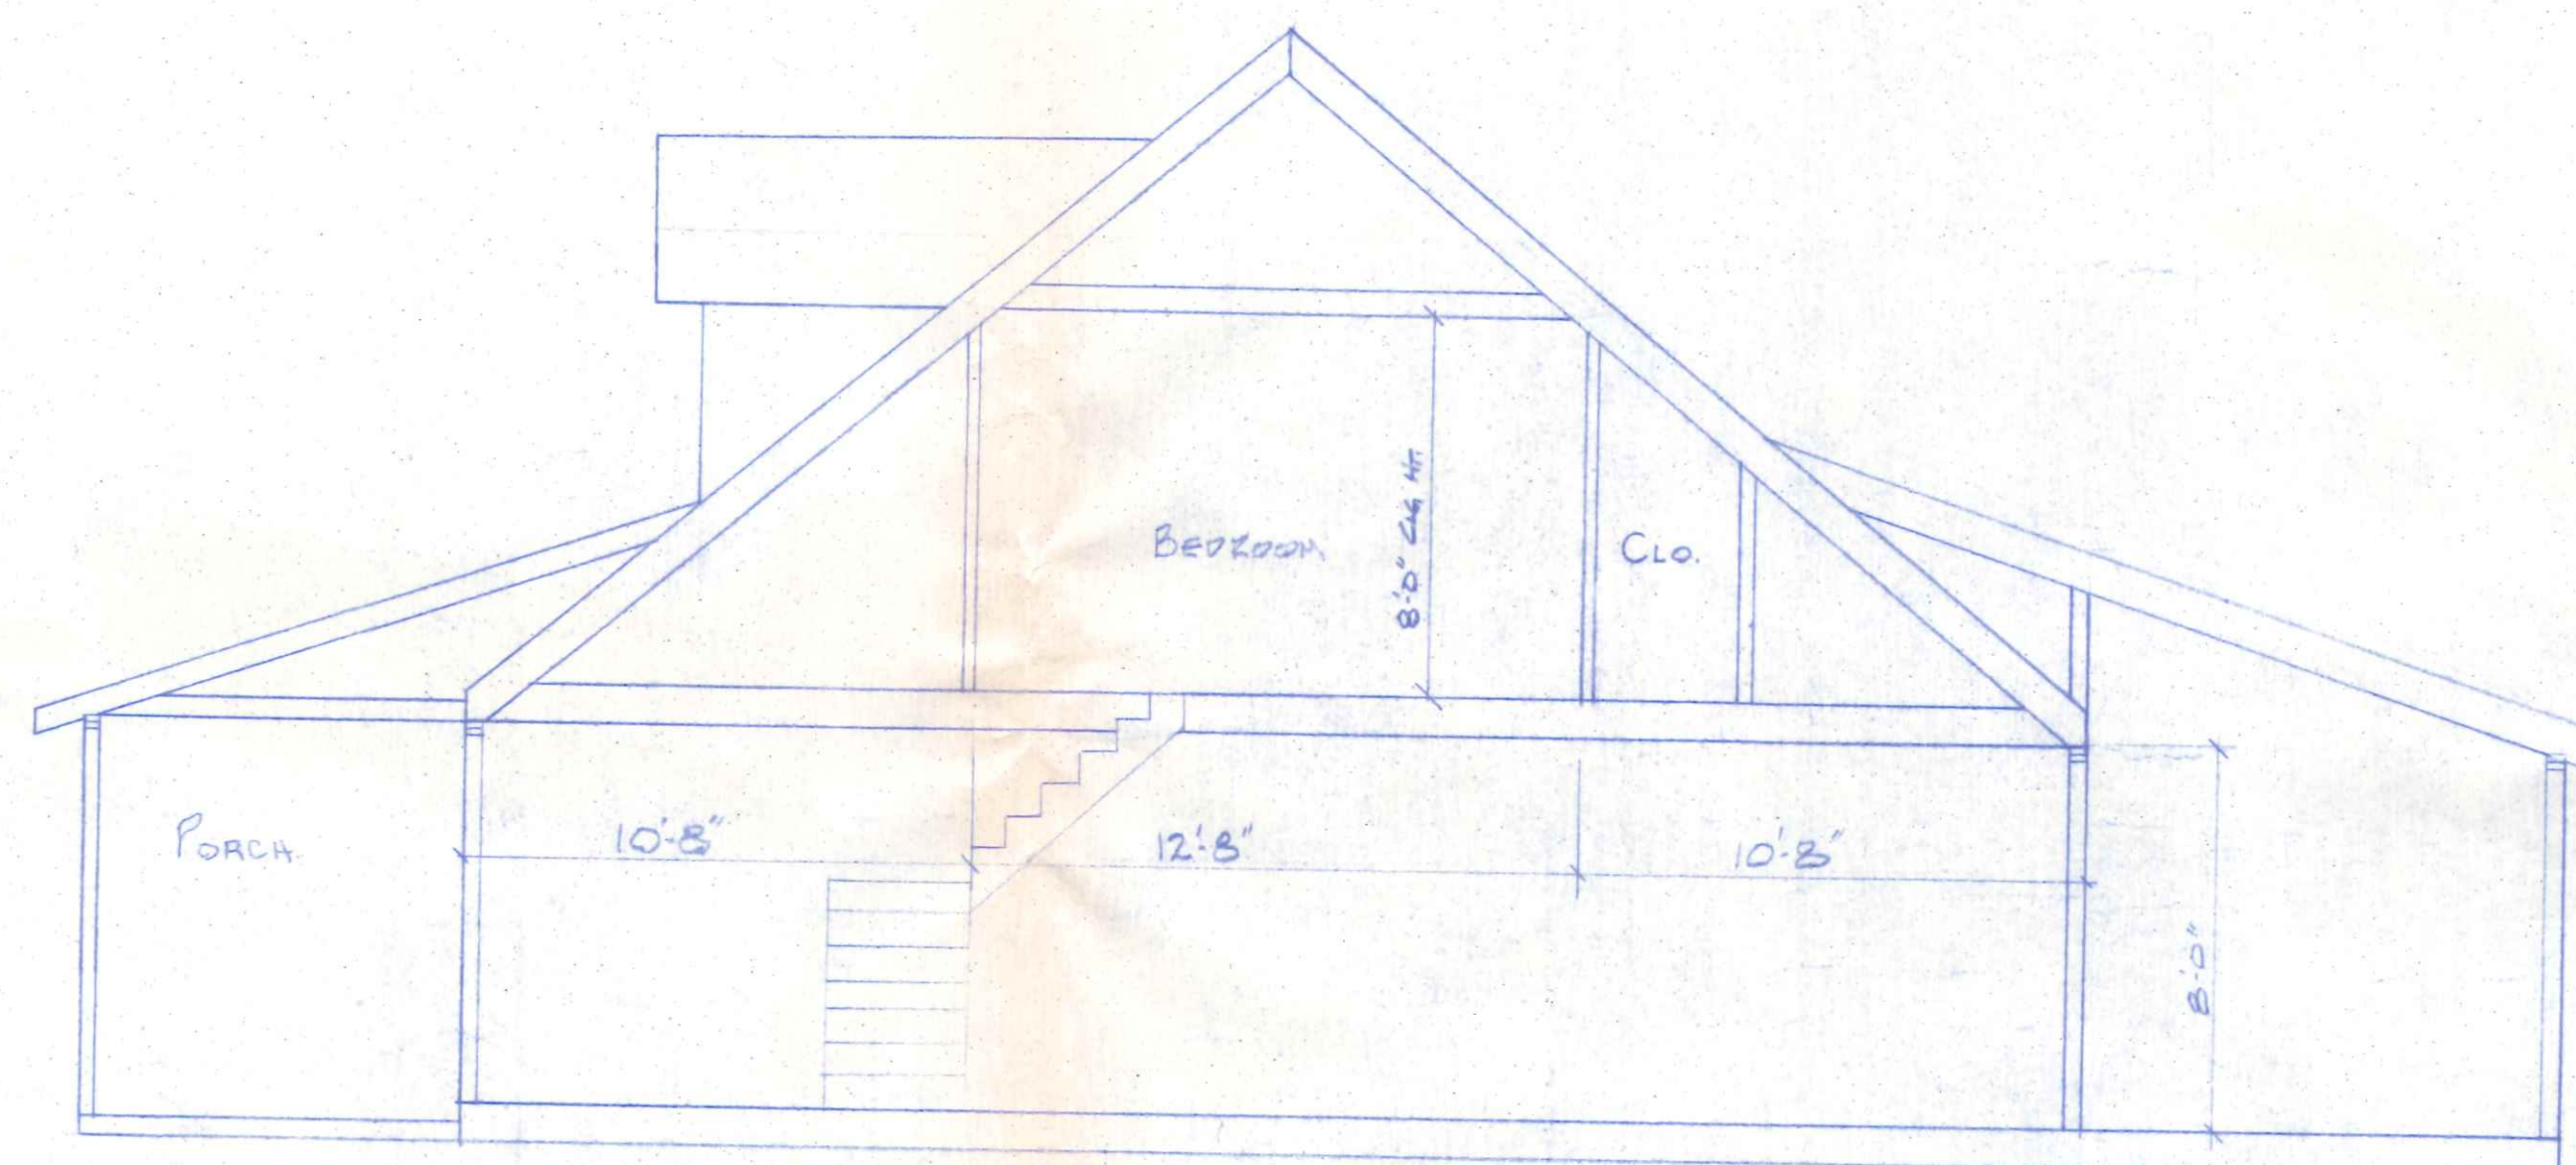


Mock/BUHNER BLDS		
SCALE: 1/4" = 1'-0"	APPROVED BY:	DRAWN BY:
DATE:		REVISED:
SECTION 'A'		
DRAWING NUMBER		Pg 3 OF 7

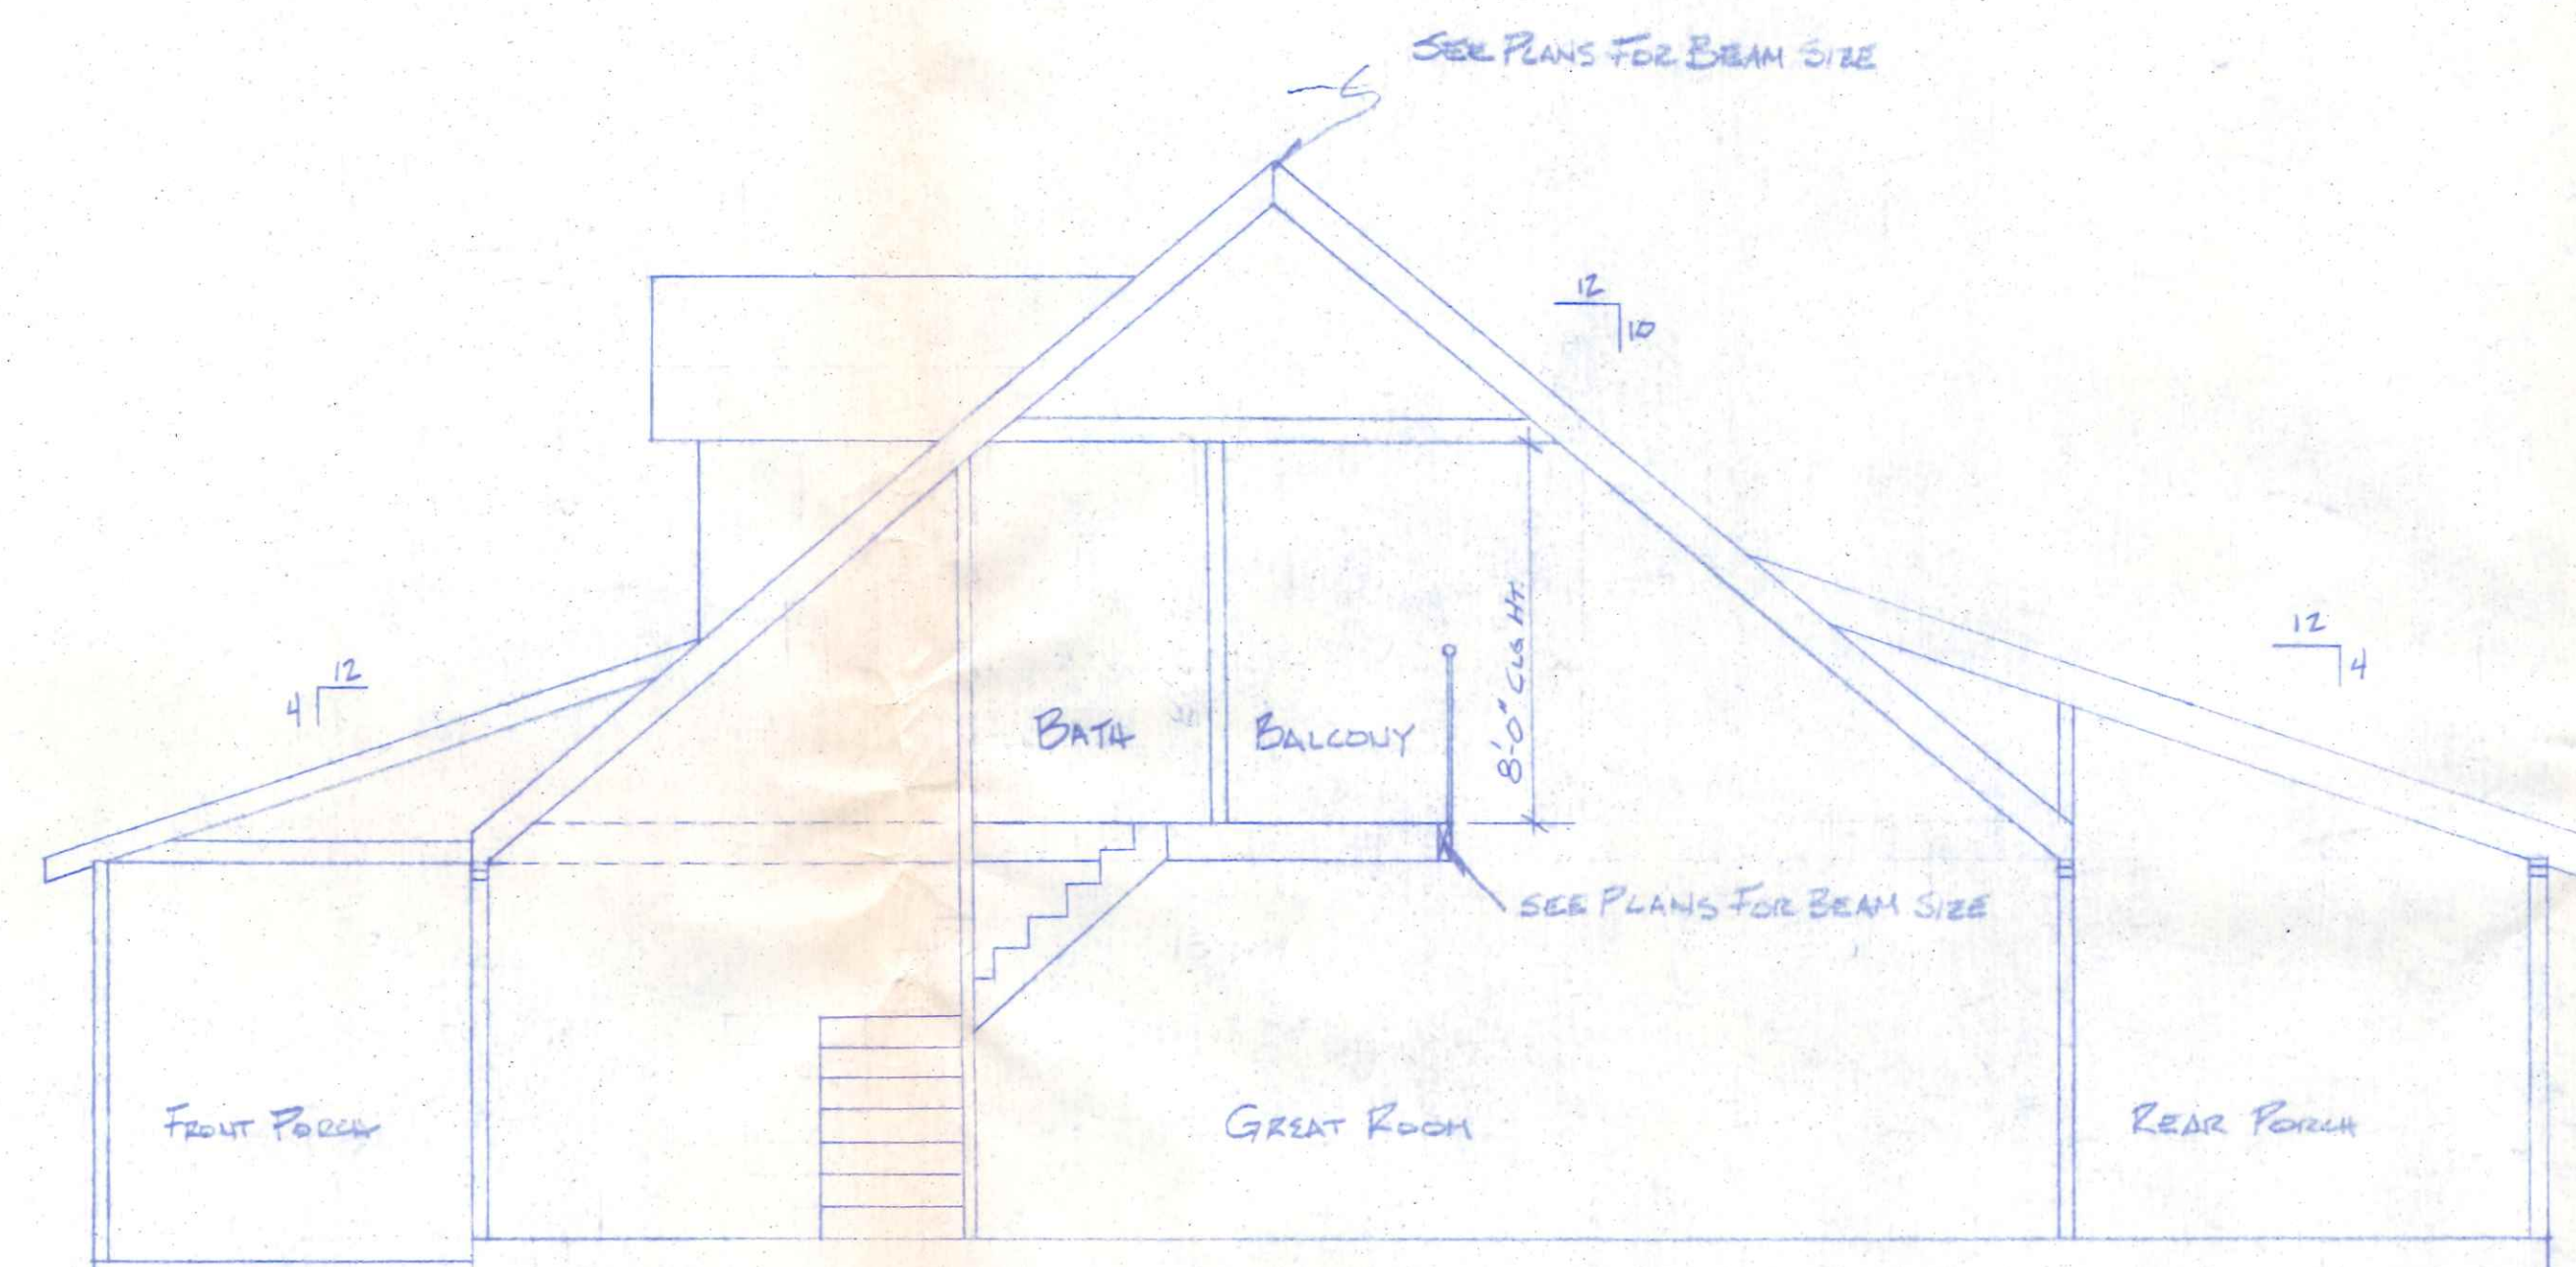


MOCK/BUEHRER BLDGS.		
SCALE: 1/4" = 1'-0"	APPROVED BY:	DRAWN BY:
DATE:		REVISED:
SECTION B		DRAWING NUMBER
		Pg. 4 OF 7

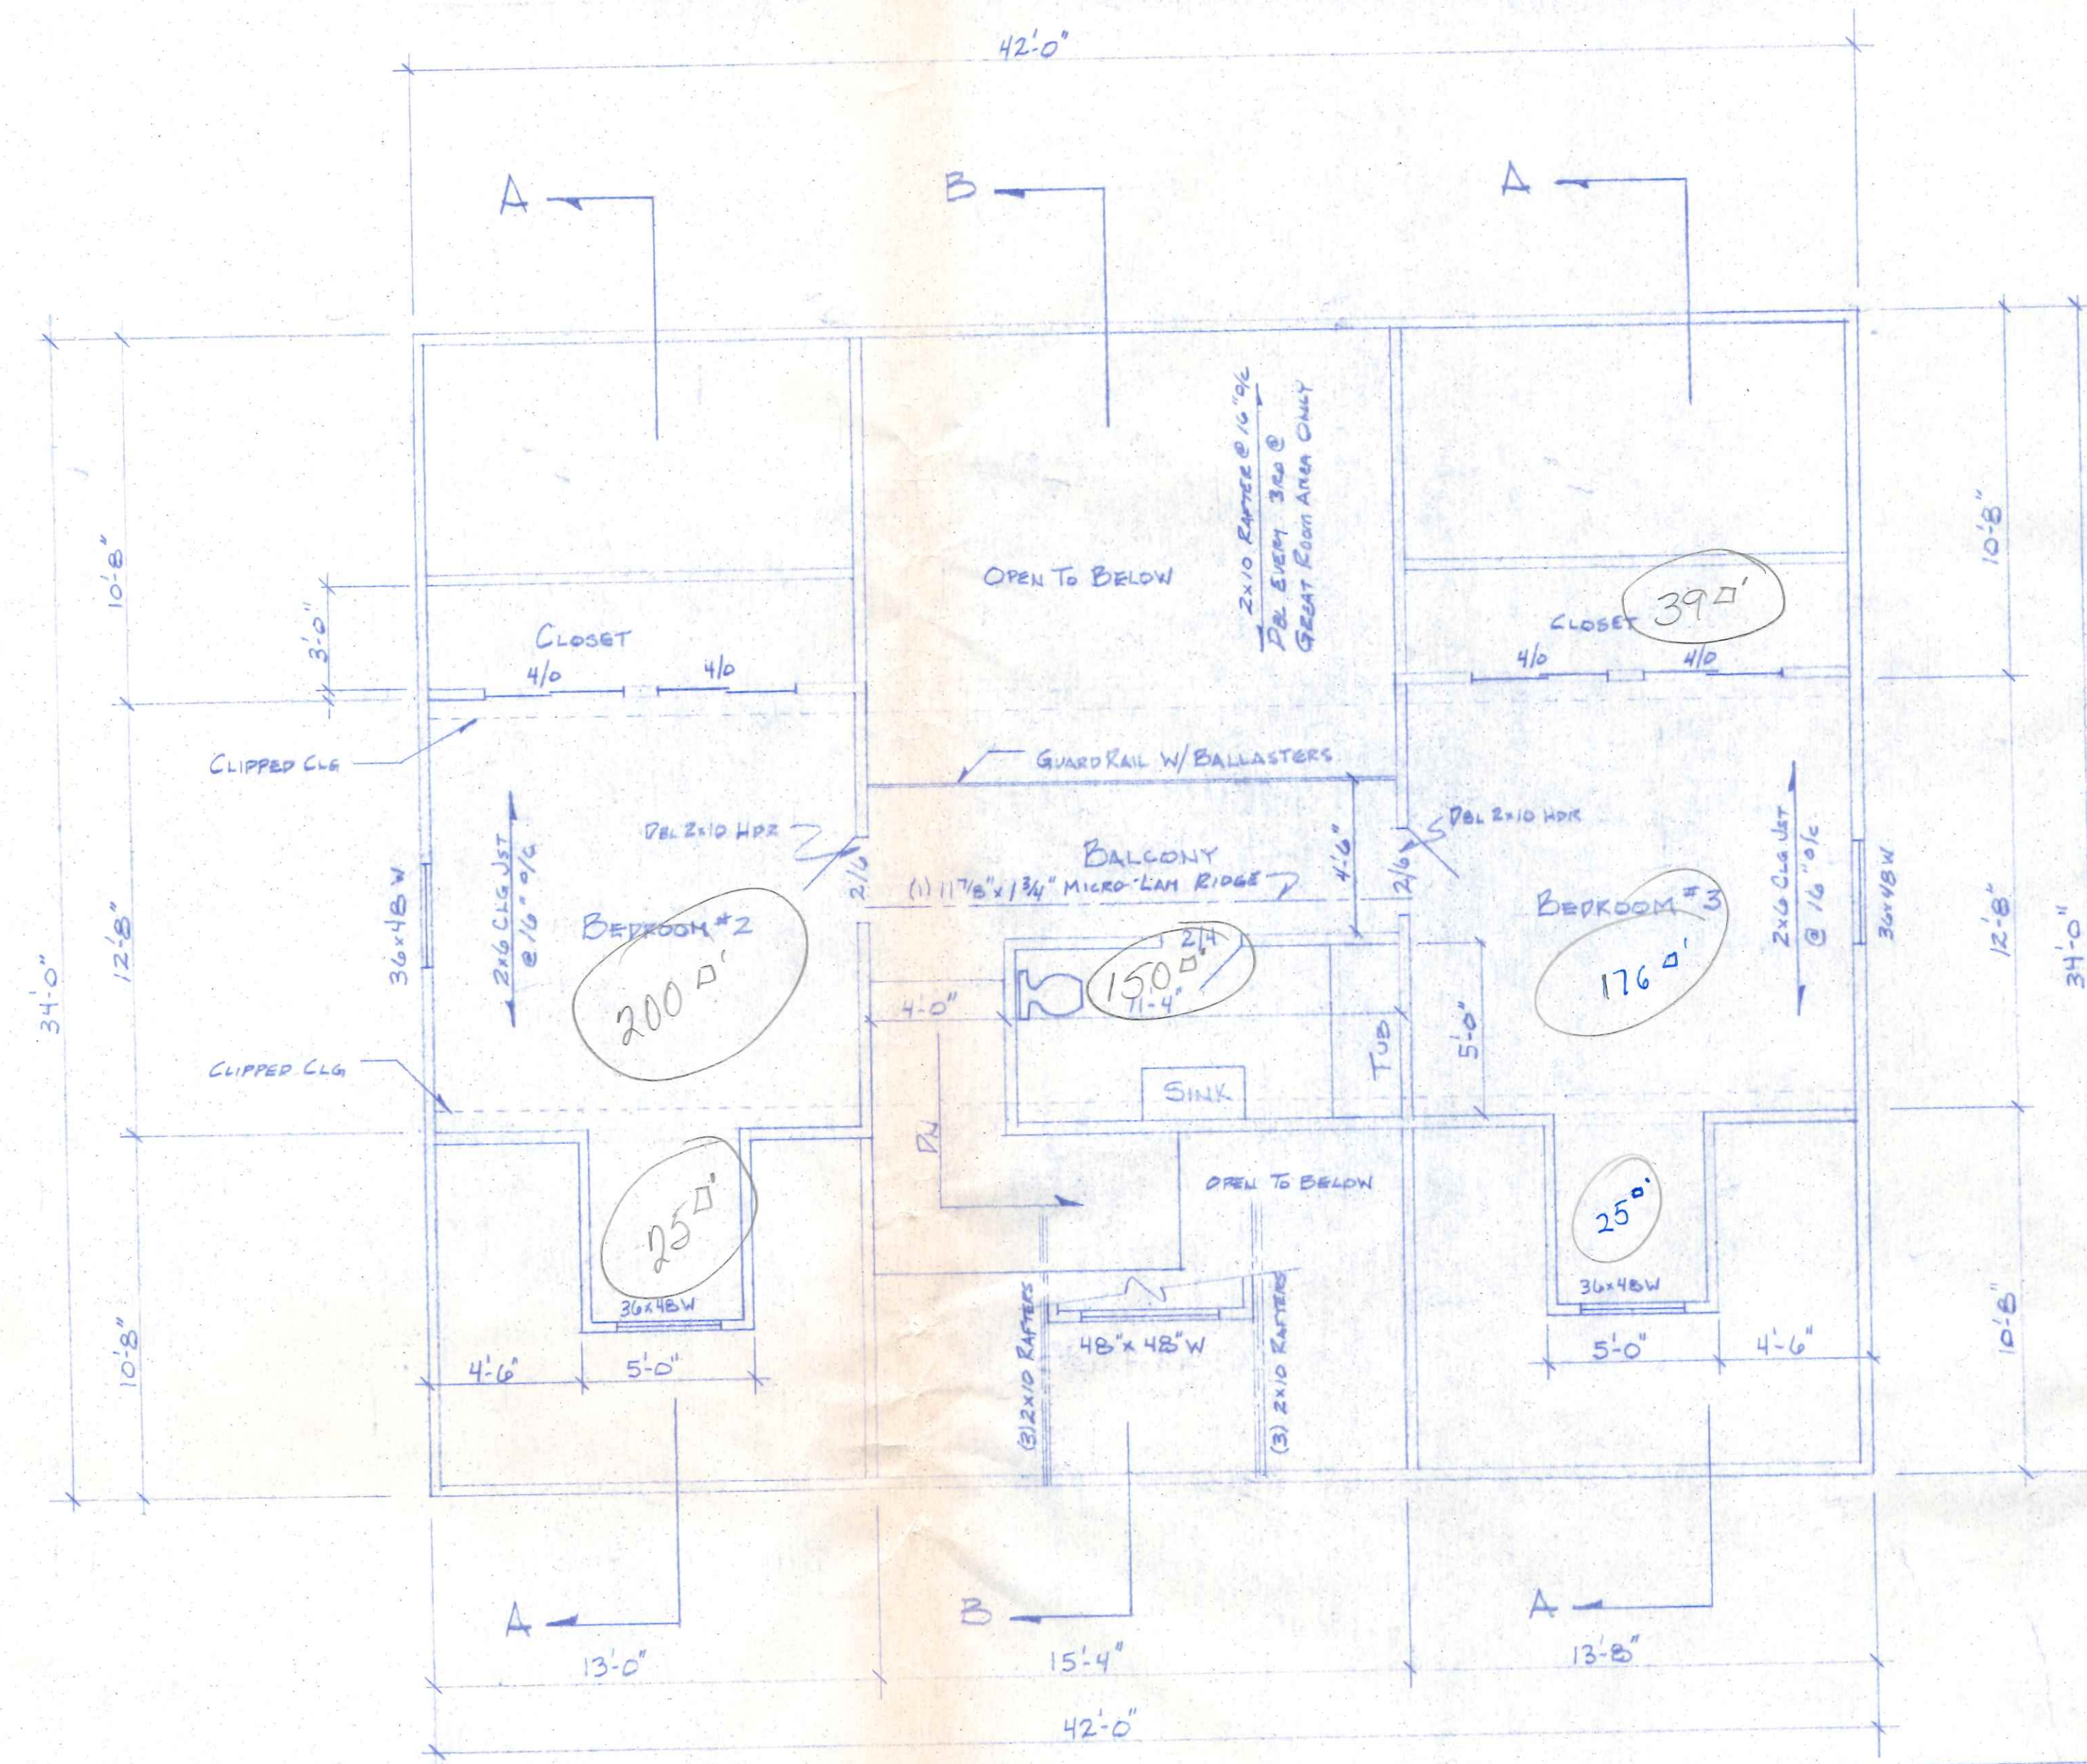

MOCK / BUEHRER BLDGS.			
SCALE:		DRAWN BY:	
DATE:		REVISED:	
615 sq ft		\$27,675.00	
2ND FLOOR PLAN		DRAWING NUMBER	Pg 5 of 7

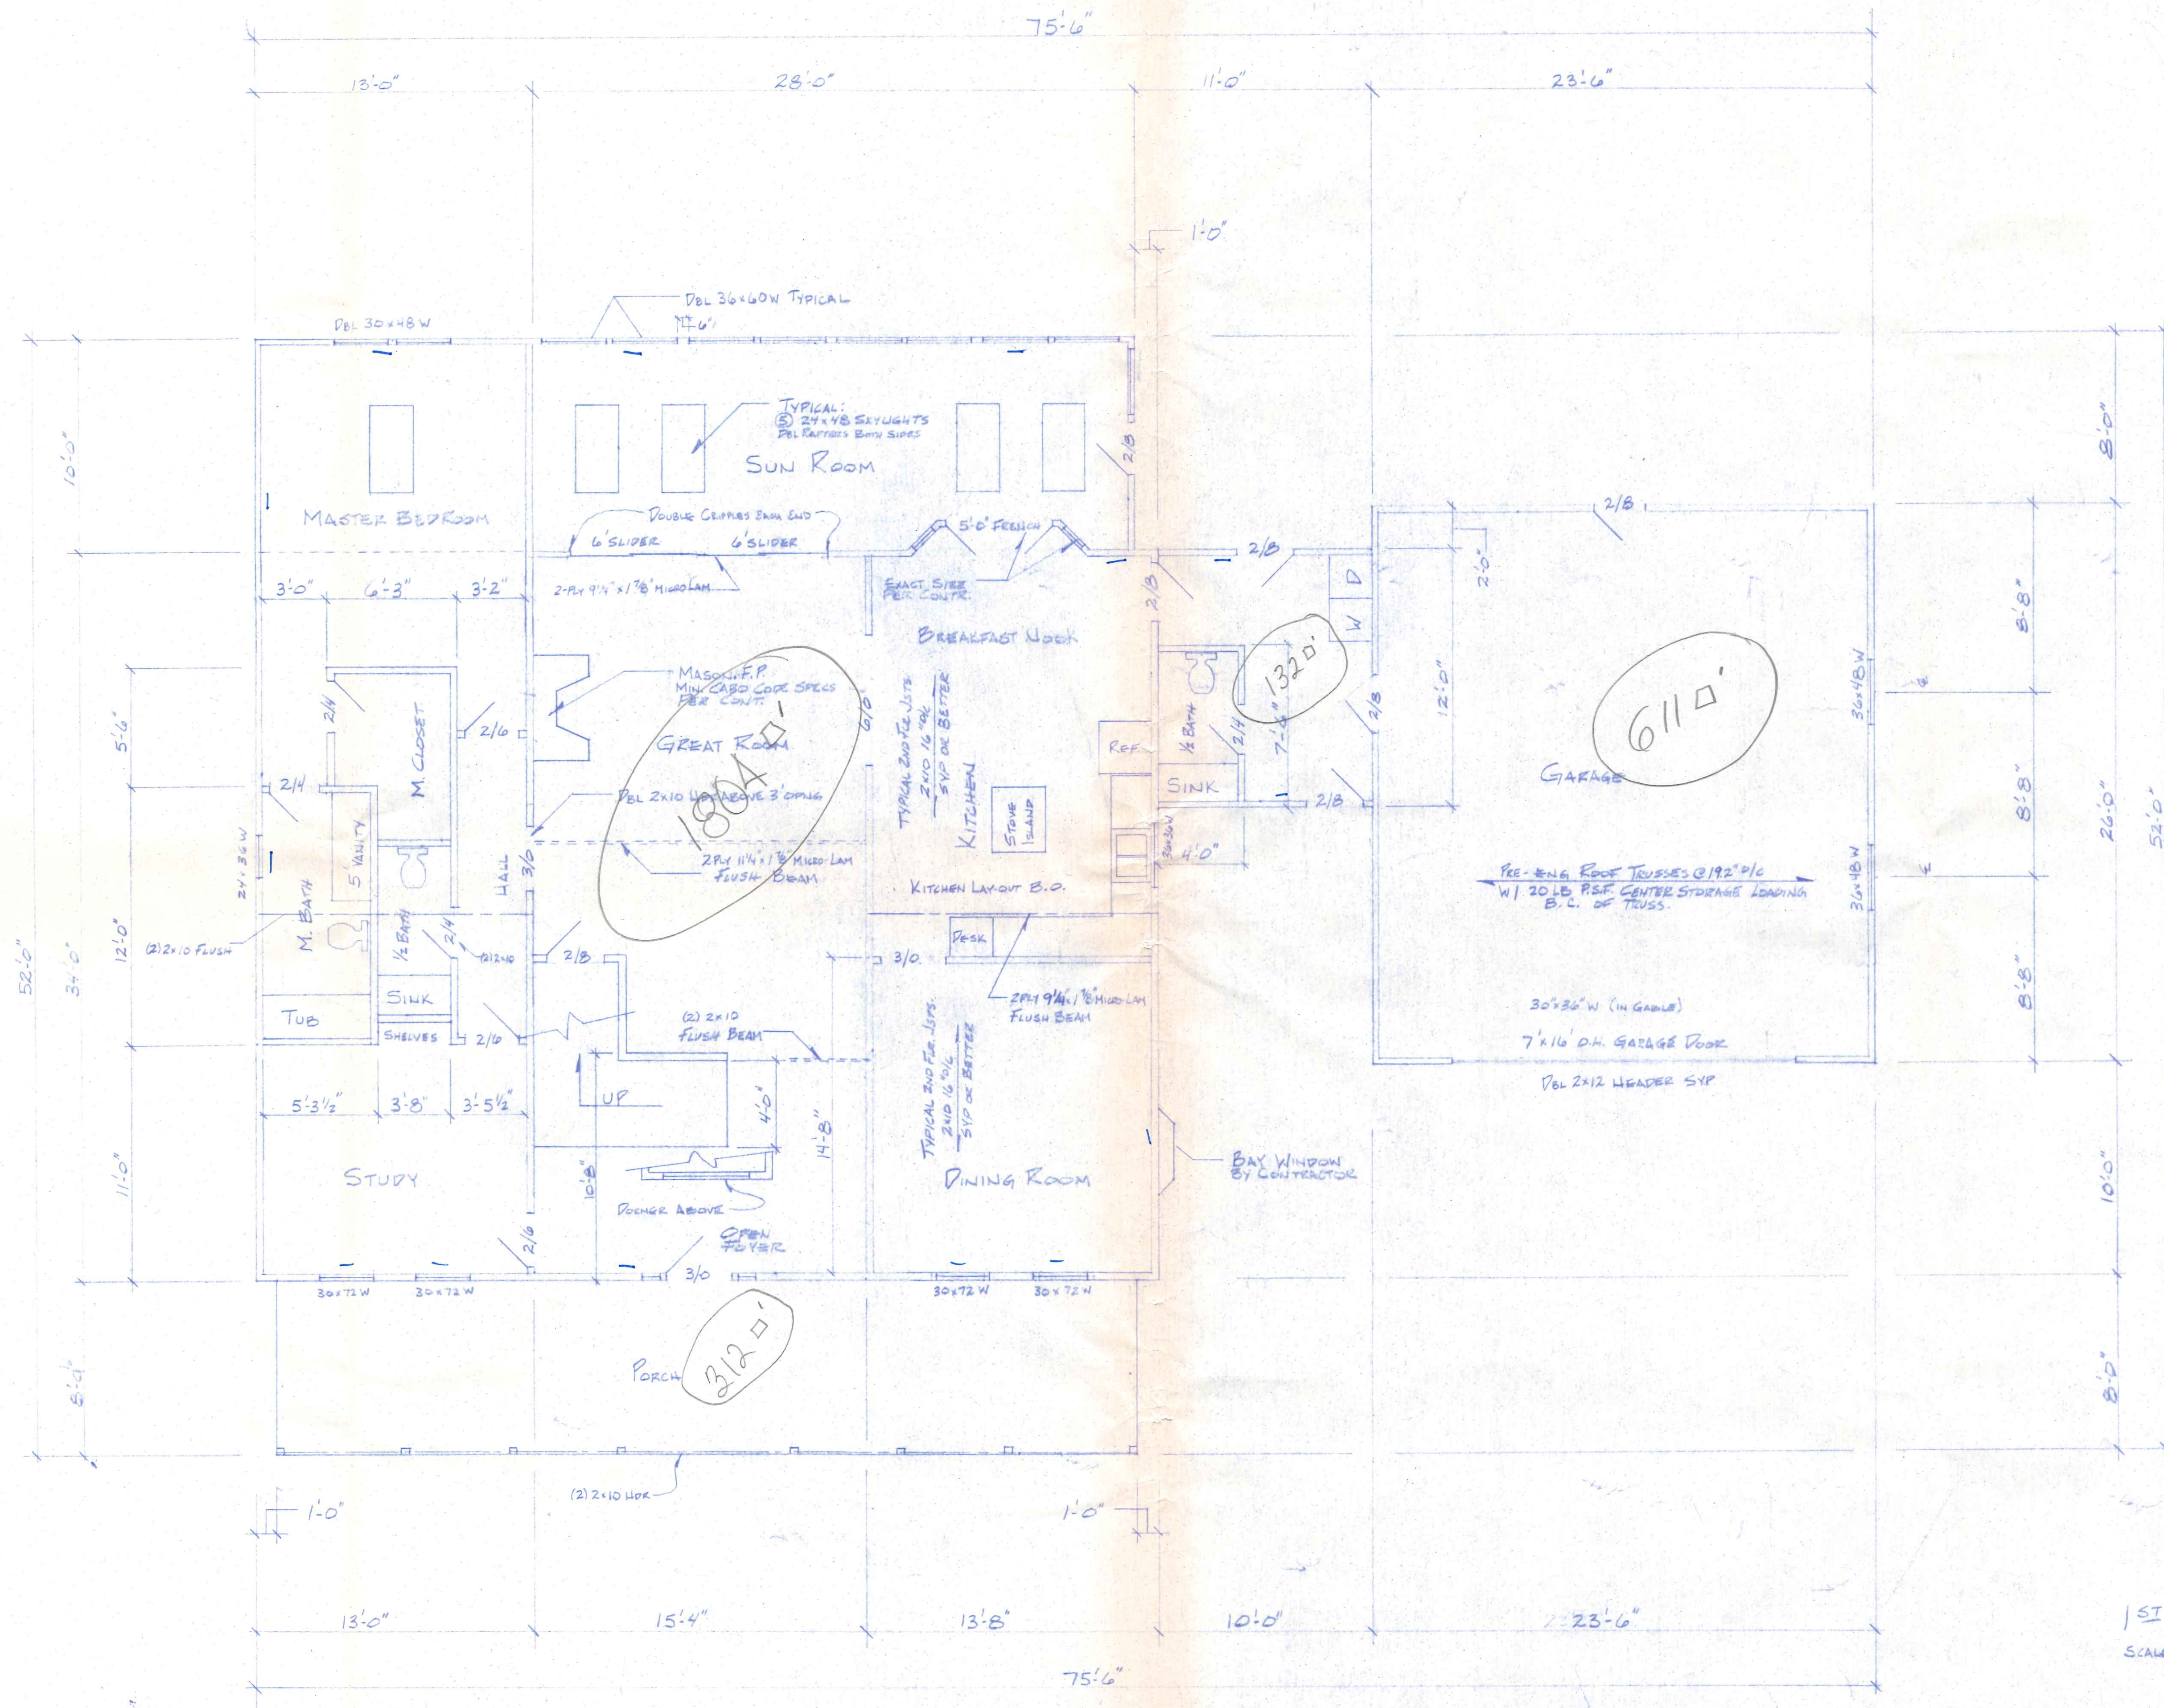

1ST FLOOR PLAN
SCALE: 1/4" = 1'-0"
Pg 6 of 7

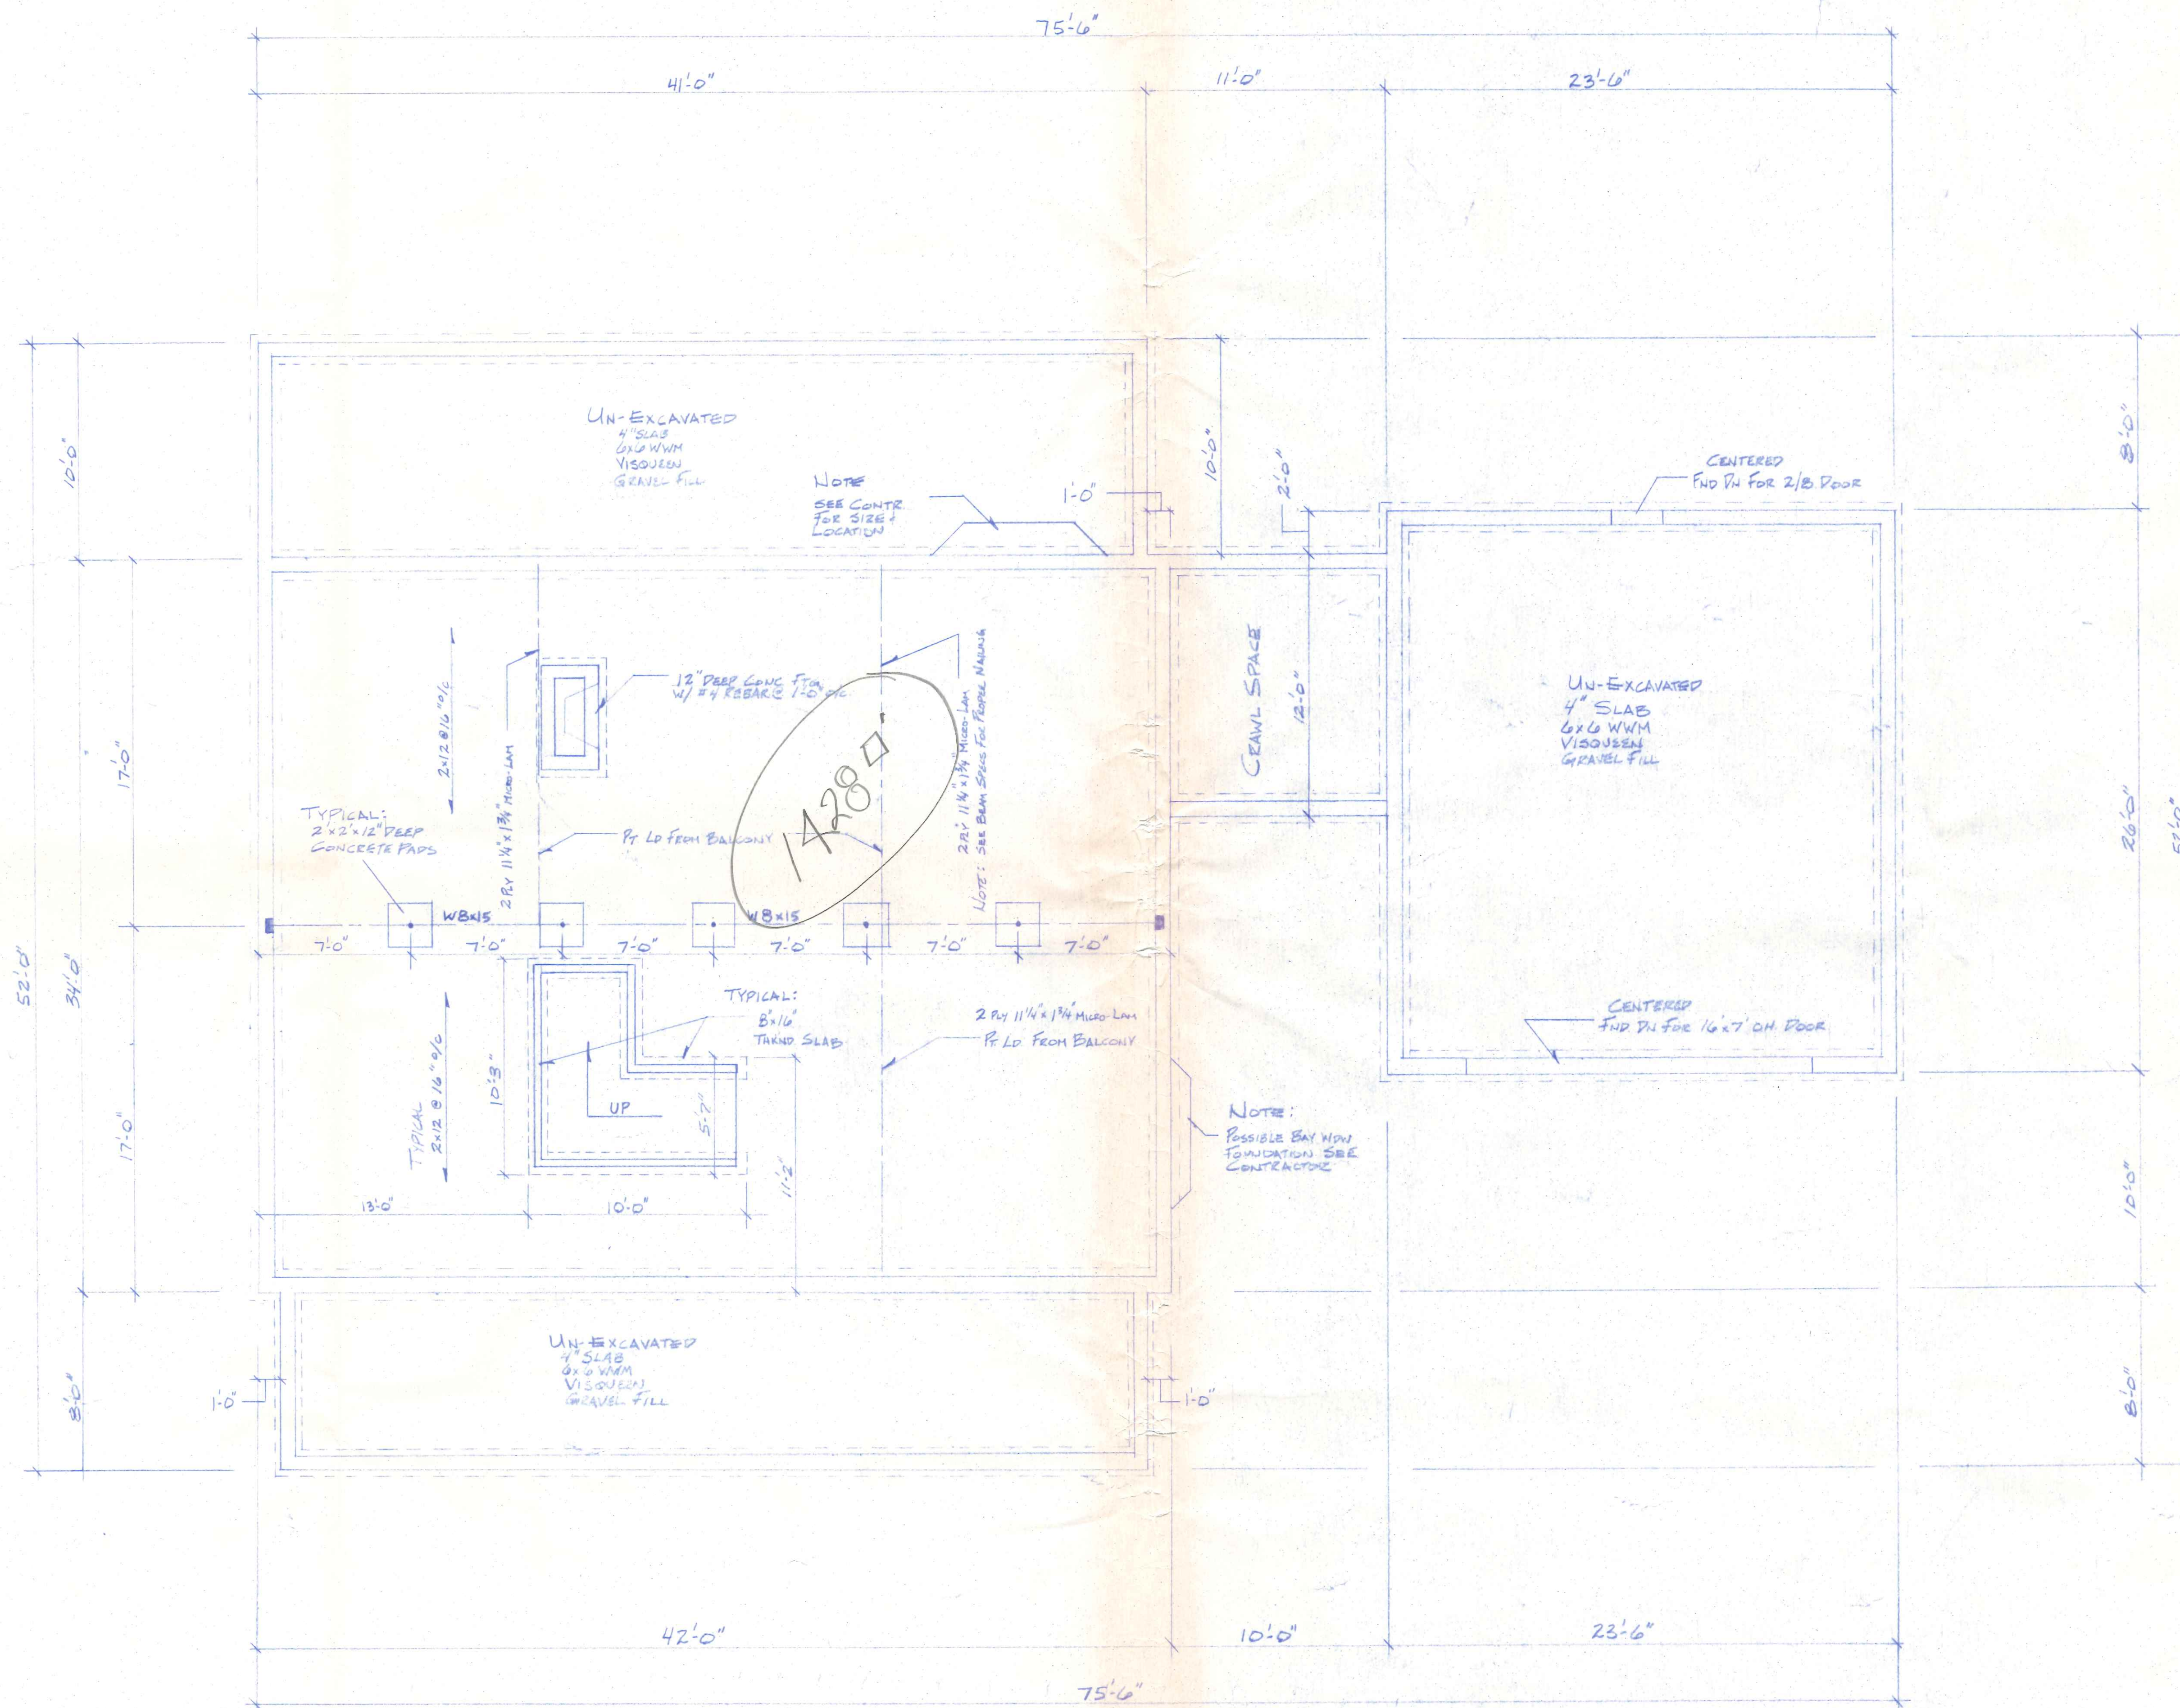

1428 □' c 10.00 - #14,280

FOUNDATION PLAN
SCALE: 1/4" = 1'-0"

Pg. 7 OF 7