

DRIVE APPROACH &
GARAGE ELEVATION DETAIL




OHIO UTILITIES PROTECTION SERVICE
The underground utilities shown hereon are only approximate. Some of the utilities were located by field observation, where possible, and the remaining utilities were derived from various records. Exact locations must be determined by the UTILITY COMPANIES. For exact locations, telephone the Ohio Utilities Protection Service (O.U.P.S.) toll free at 1-800-362-2764. (Telephone 2 working days before any digging.)

SITE LOCATION PLAN
FOR
LOT NO. 66

TWIN OAKS SUBDIVISION, 4th ADDITION
CITY OF NAPOLEON, NAPOLEON TOWNSHIP
HENRY COUNTY, OHIO

1485 Sedward

	BECK CONSTRUCTION CO	
	COUNTY ROAD W 419/592-8307	NAPOLEON, OHIO
DIRECTORY: C:\ND\BECKCONST\	DRAWN BY: R.D.S.	
FILE NAME: TWINOAKS\LOT66.DWG	REVISED:	
LOT 66, TWIN OAKS, 4th ADD'N.		SCALE: 1"=20'
SITE PLAN~SPENCER RESIDENCE		DATE: MAY, 2004
		DRAWING NUMBER: S - 1

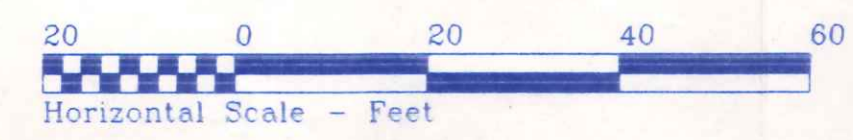

SCANNED 4-7-11