


OHIO UTILITIES PROTECTION SERVICE

The underground utilities shown hereon are only approximate. Some of the utilities were located by field observation, where possible, and the remaining utilities were derived from various records. Exact locations must be determined by the UTILITY COMPANIES. For exact locations, telephone the Ohio Utilities Protection Service (O.U.P.S.) toll free at 1-800-362-2764. (Telephone 2 working days before any digging.)

SITE LOCATION PLAN FOR LOT NO. 94

TWIN OAKS SUBDIVISION, 7th ADDITION CITY OF NAPOLEON, NAPOLEON TOWNSHIP HENRY COUNTY, OHIO

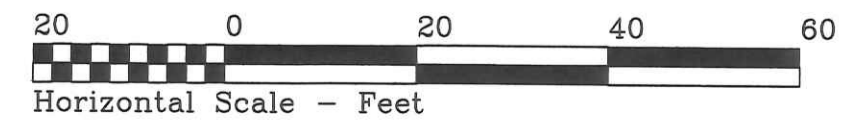

BECK CONSTRUCTION CO	
SCOTT STREET	419/592-8307 NAPOLEON, OHIO
DIRECTORY: C:\ND\BECKCONST\	DRAWN BY: R.D.S.
FILE NAME: TWINOAKS\LOT94	REVISED:
LOT 94, TWIN OAKS, 7th ADD'N.	SCALE: 1"=20'
SITE PLAN~PROPOSED RESIDENCE	DATE: OCT, 2021
	DRAWING NUMBER: S - 1