

1 FOUNDATION PLAN
A-5



DIAGONALS		WINDOW SCHEDULE			
SIZE	WIDTH R.O.	HEIGHT R.O.	QTY.		
74'-0" x 40'-0" = 84'-1 1/2"	VINYL	2'-8 3/8"	1'-3 3/8"	3	
74'-0" x 34'-0" = 81'-5"					
38'-0" x 28'-4" = 47'-5"					

- GENERAL NOTES:
- 1.) PORCH LACED INTO BASEMENT WALL PARGE & DAMPPROOF 2'-0" OF RETURN WALL.
 - 2.) (2) ANCHOR BOLTS WITHIN 1FT. OF EACH CORNER AND 6FT. ON CENTER AT PERIMETER, HSE/GAR WALLS.
 - 3.) 10" BLOCK EVERY 3RD BLOCK TO SUPPORT GARAGE FLOOR.
 - 4.) POST FOOTER 24"x24"x12" 1" BELOW WALL FOOTER.
 - 5.) ADD SINGLE CELL POURED CORE TO TOP OF ALL BULKHEADS.
 - 6.) INTERIOR & EXTERIOR DRAIN TILE.
 - 7.) 36" GRAVEL COVER OVER EXTERIOR DRAIN TILE.

WAYNE HOMES OX141 BOTTICELLI
 SCALE 1/8"=1' REV. 12/1/96
 DATE 6/23/97
 RON & PATRICIA ANN SHAFER
 THERSHAM DRIVE
 NAPOLEON, OHIO
 FOUNDATION PLAN
 DRAWN BY: AUB
 APPR. BY:
 BG# 1488
 DWG. A-5

2 BEAM POCKET DETAIL
A-5

ESTIMATE DETAIL
REVIEW PRINT

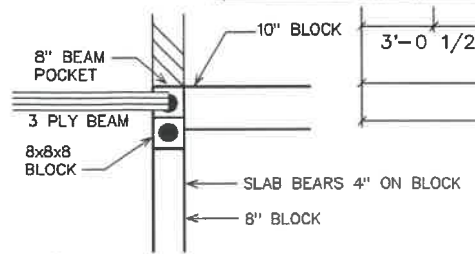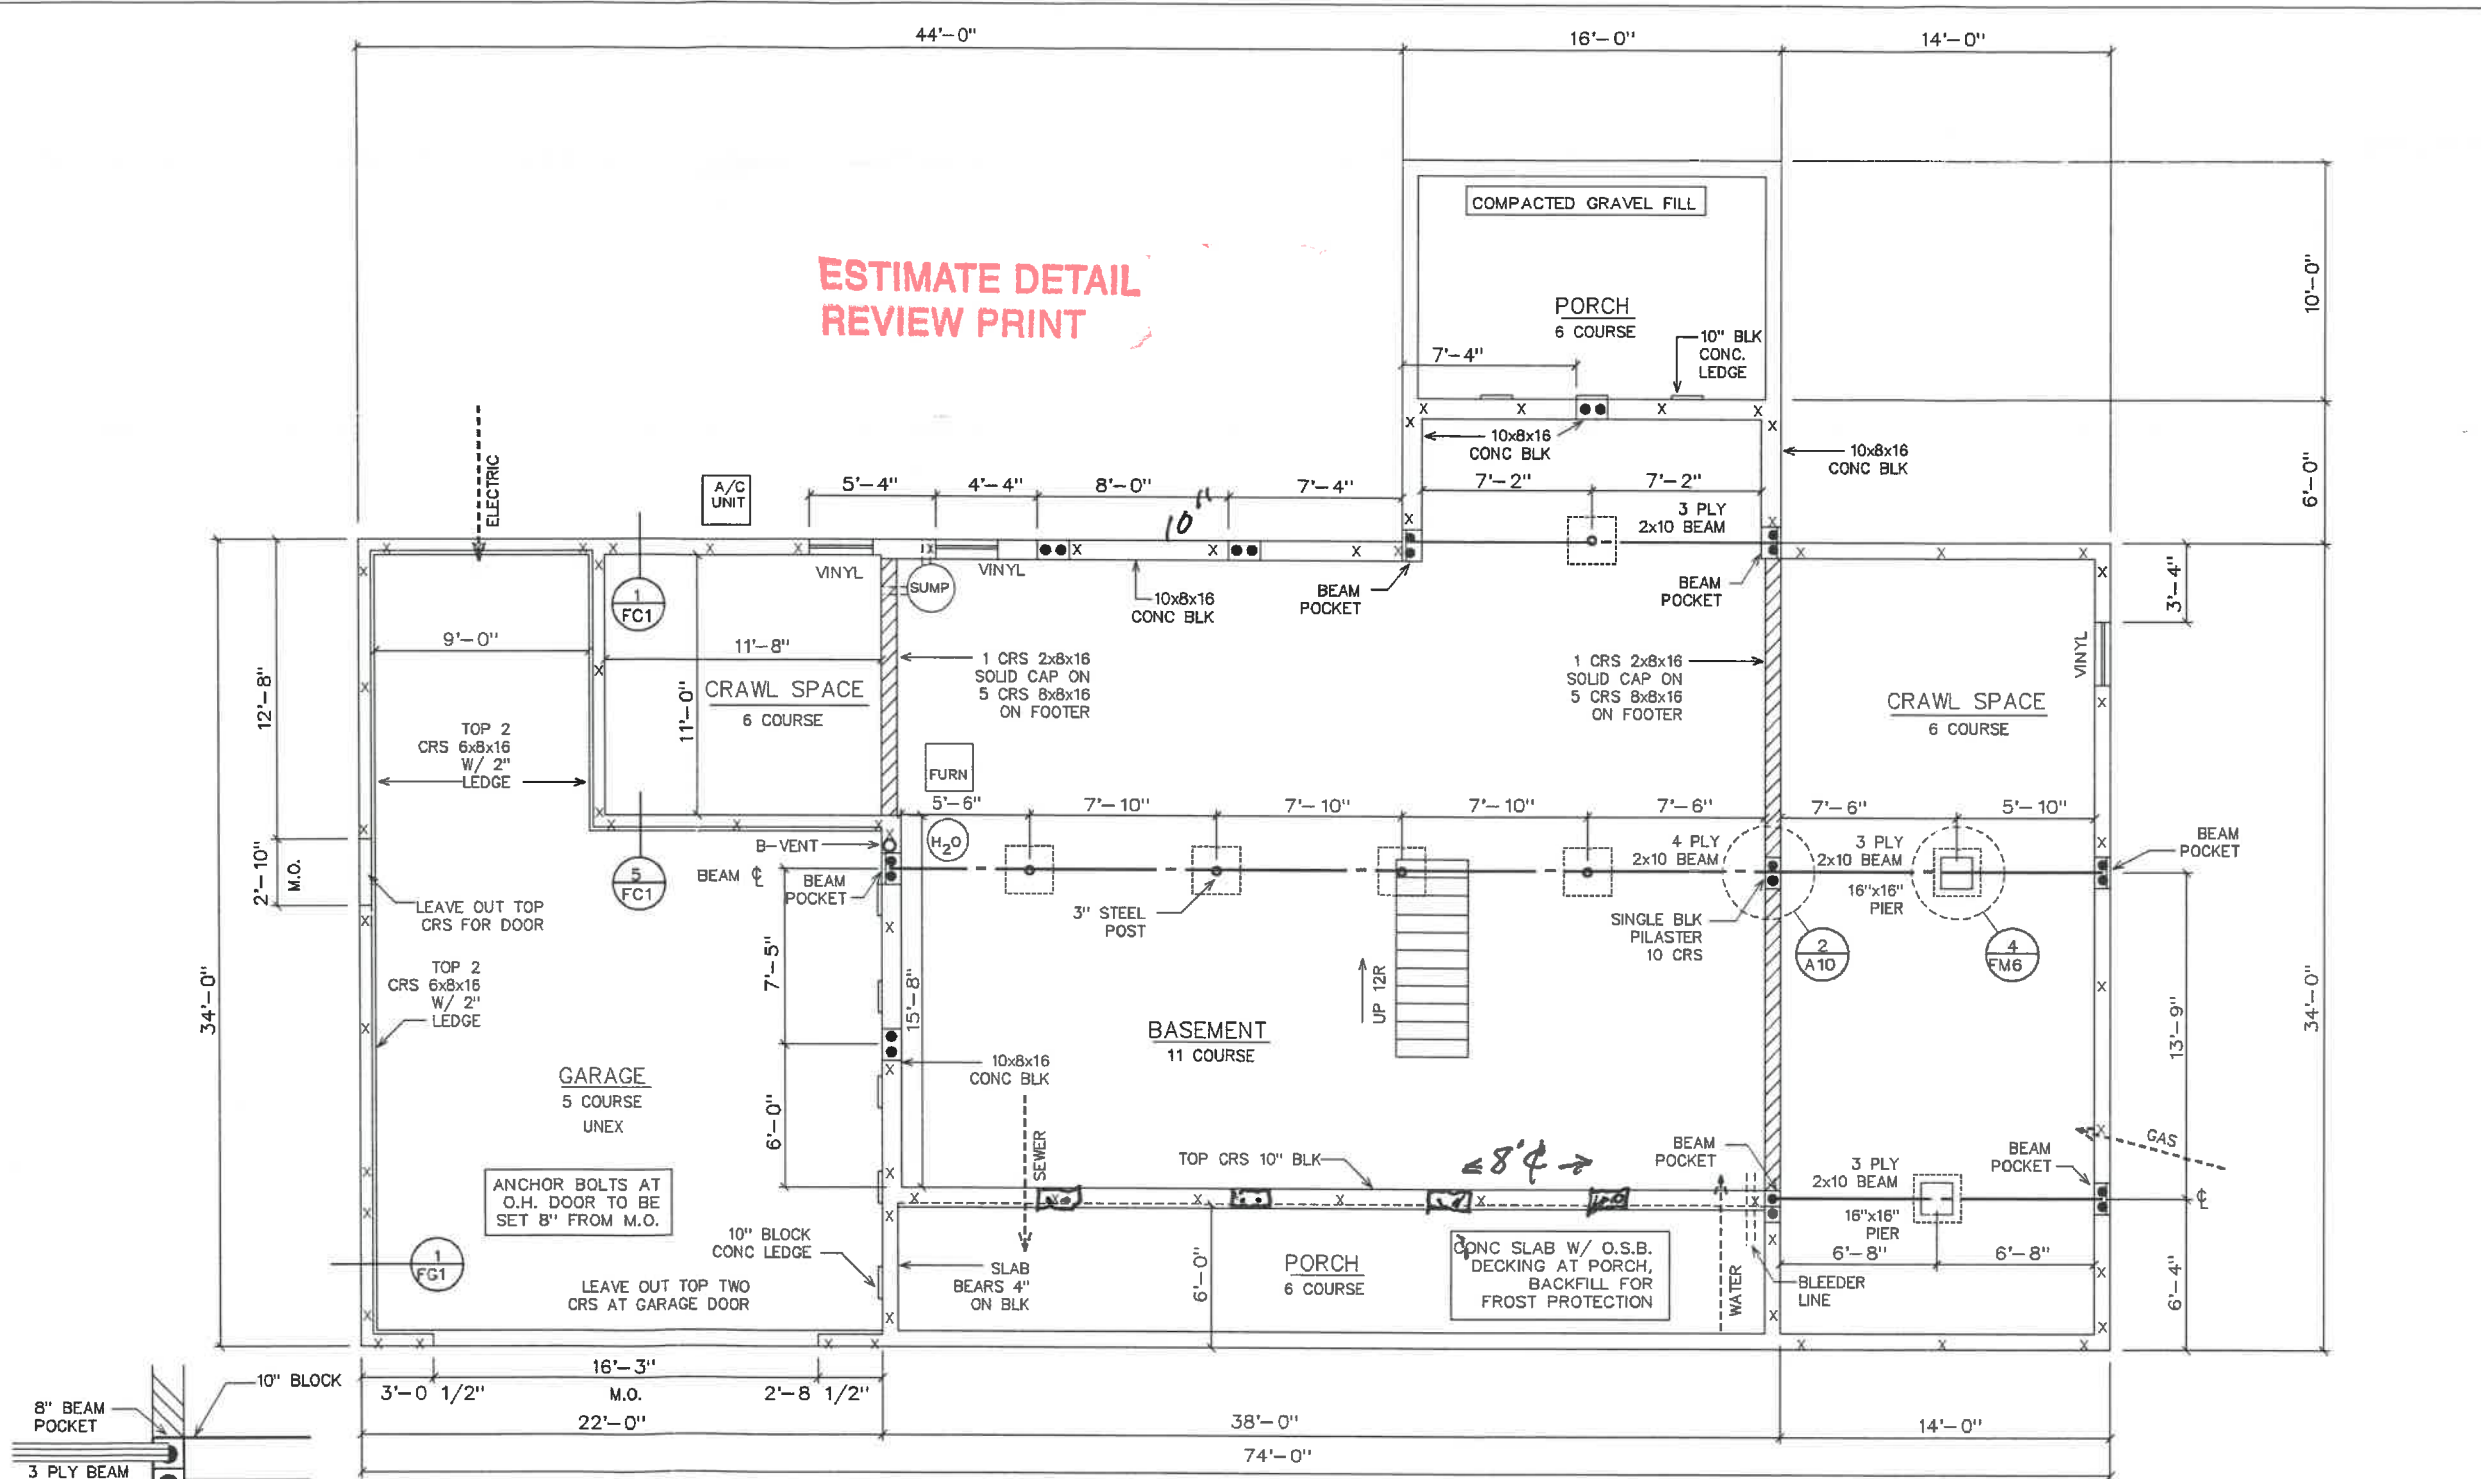

1 FOUNDATION PLAN
A-5

DIAGONALS		WINDOW SCHEDULE		
SIZE	WIDTH R.O.	HEIGHT R.O.	QTY.	
74'-0" x 40'-0" = 84'-1 1/2"	VINYL	2'-8 3/8"	1'-3 3/8"	3
74'-0" x 34'-0" = 81'-5"				
38'-0" x 28'-4" = 47'-5"				

GENERAL NOTES:

- 1.) PORCH LACED INTO BASEMENT WALL. PARGE & DAMPPROOF 2'-0" OF RETURN WALL.
- 2.) (2) ANCHOR BOLTS WITHIN 1FT. OF EACH CORNER AND 6FT. ON CENTER AT PERIMETER, HSE/GAR WALLS.
- 3.) 10" BLOCK EVERY 3RD BLOCK TO SUPPORT GARAGE FLOOR.
- 4.) POST FOOTER 24"x24"x12" 1" BELOW WALL FOOTER.
- 5.) ADD SINGLE CELL POURED CORE TO TOP OF ALL BULKHEADS.
- 6.) INTERIOR & EXTERIOR DRAIN TILE.
- 7.) 38" GRAVEL COVER OVER EXTERIOR DRAIN TILE.

WAYNE HOMES OX141 BOTTICELLI
SCALE 1/8"=1' REV. 12/1/96
DATE 5/13/97
DRAWN BY: AJB
APPR. BY:
RON & PATRICIA ANN SHAFER
THERSHAM DRIVE
NAPOLEON, OHIO
BG# 1488
FOUNDATION PLAN
DWG. A-5