




BASEMENT

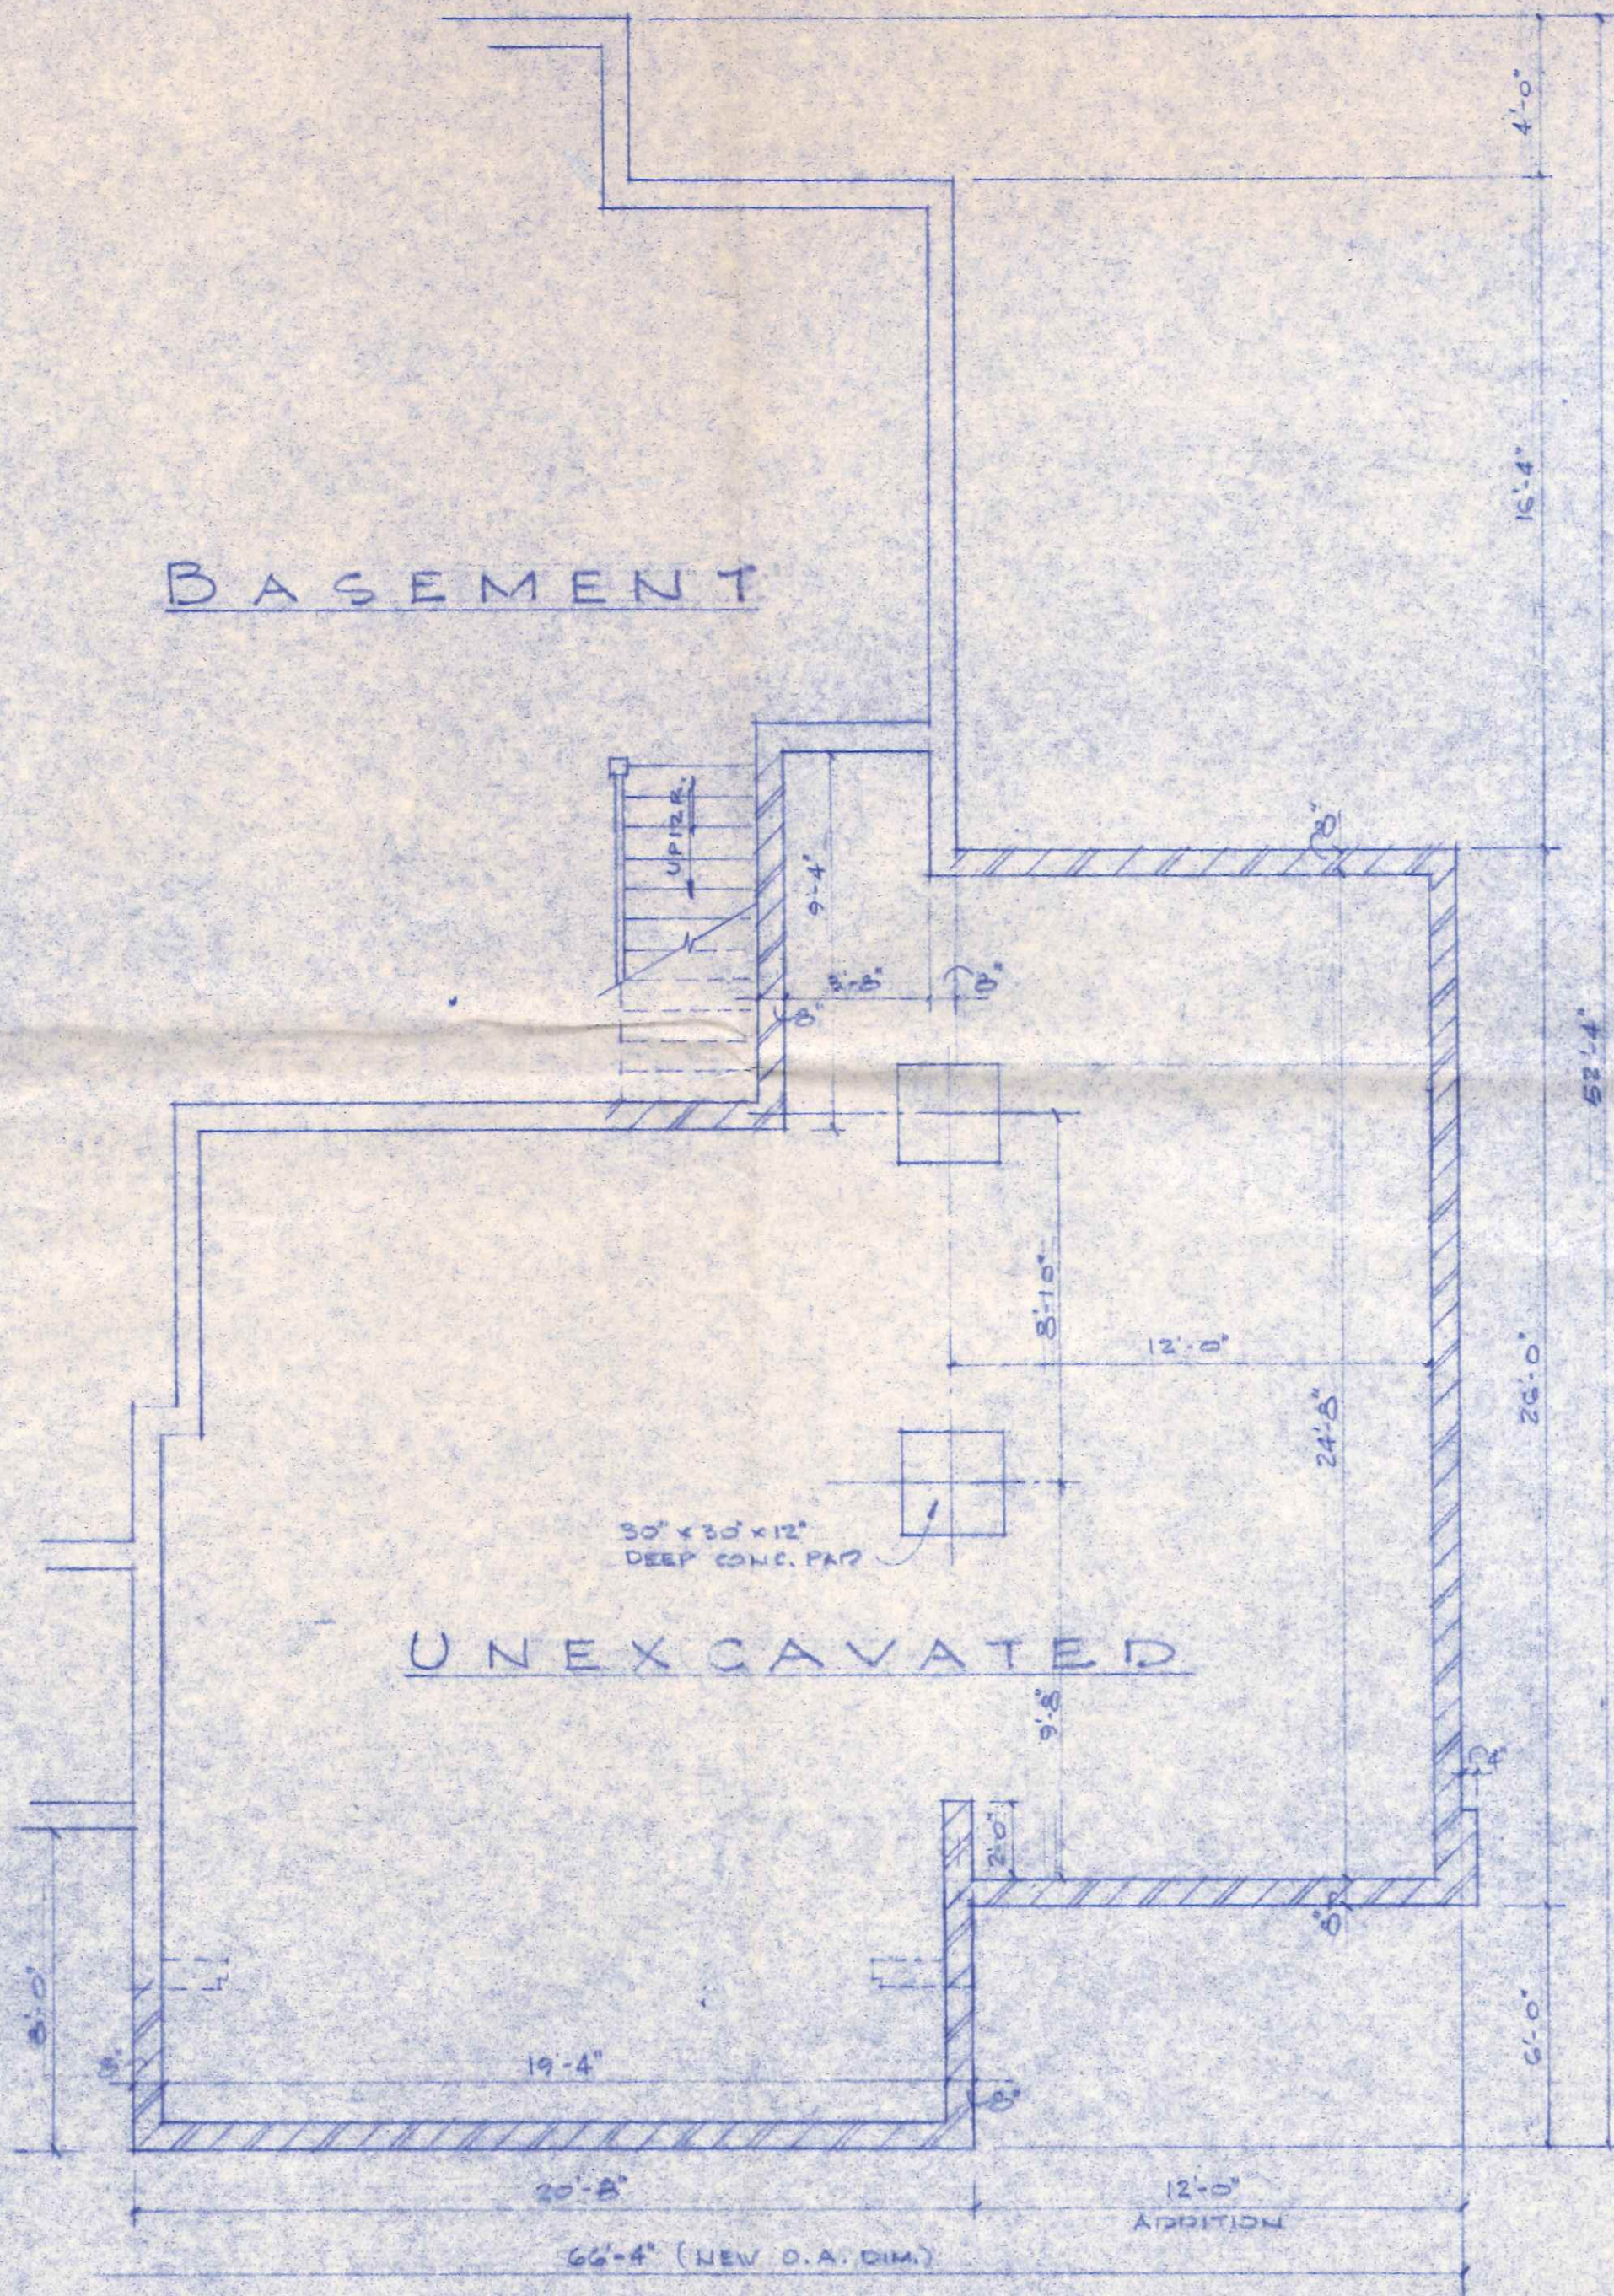

FOUNDATION PLAN
SCALE 1/4" = 1'-0"

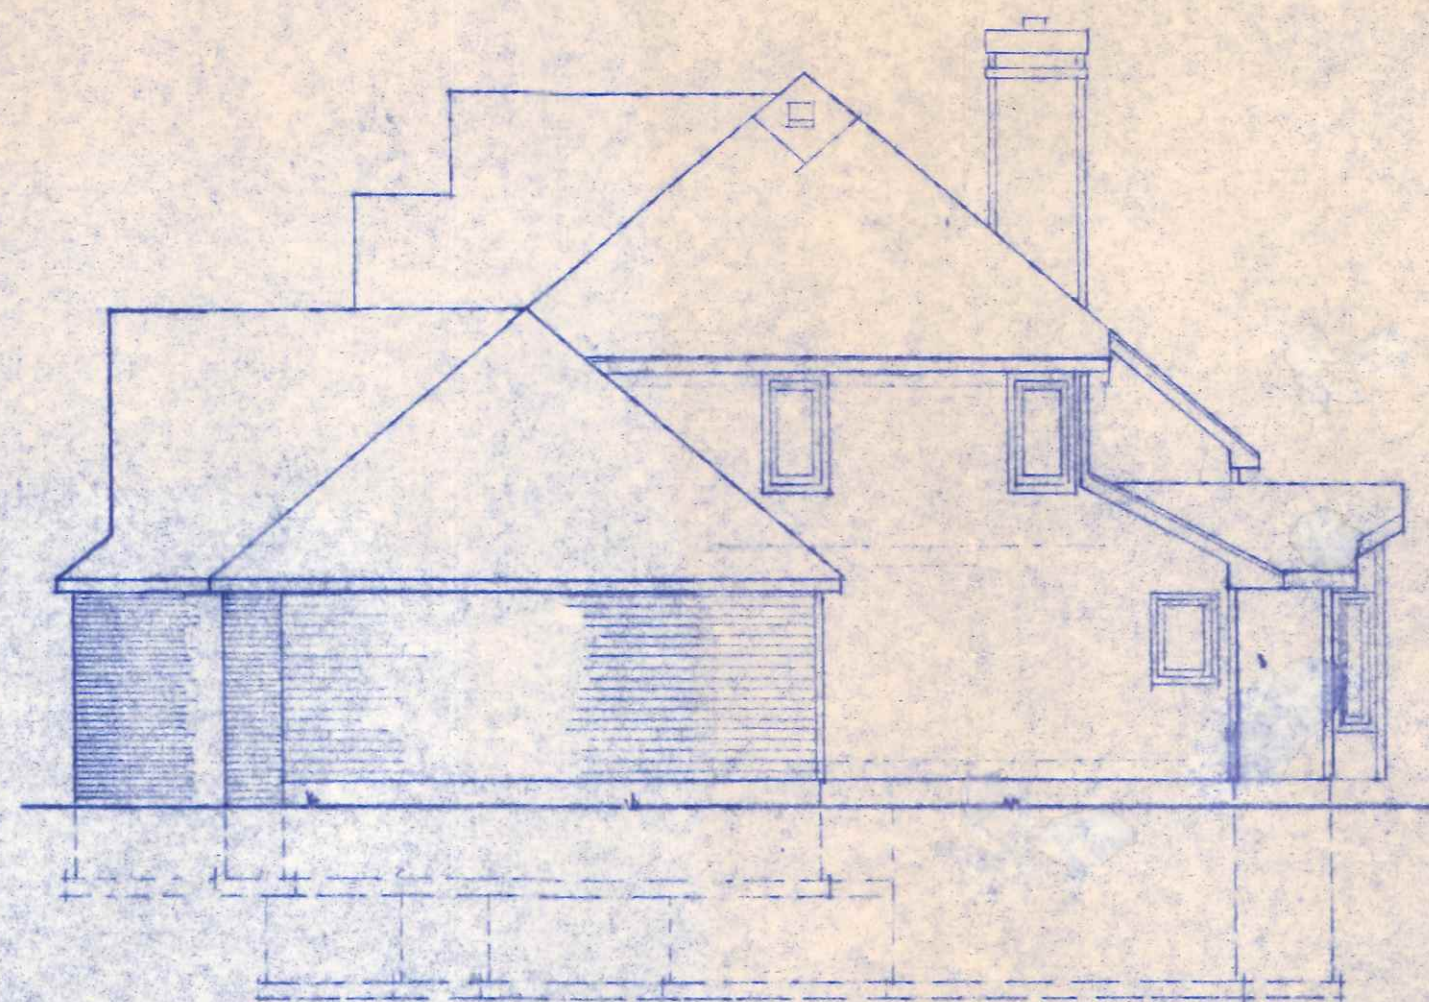

RIGHT SIDE ELEVATION
SCALE 1/8" = 1'-0"

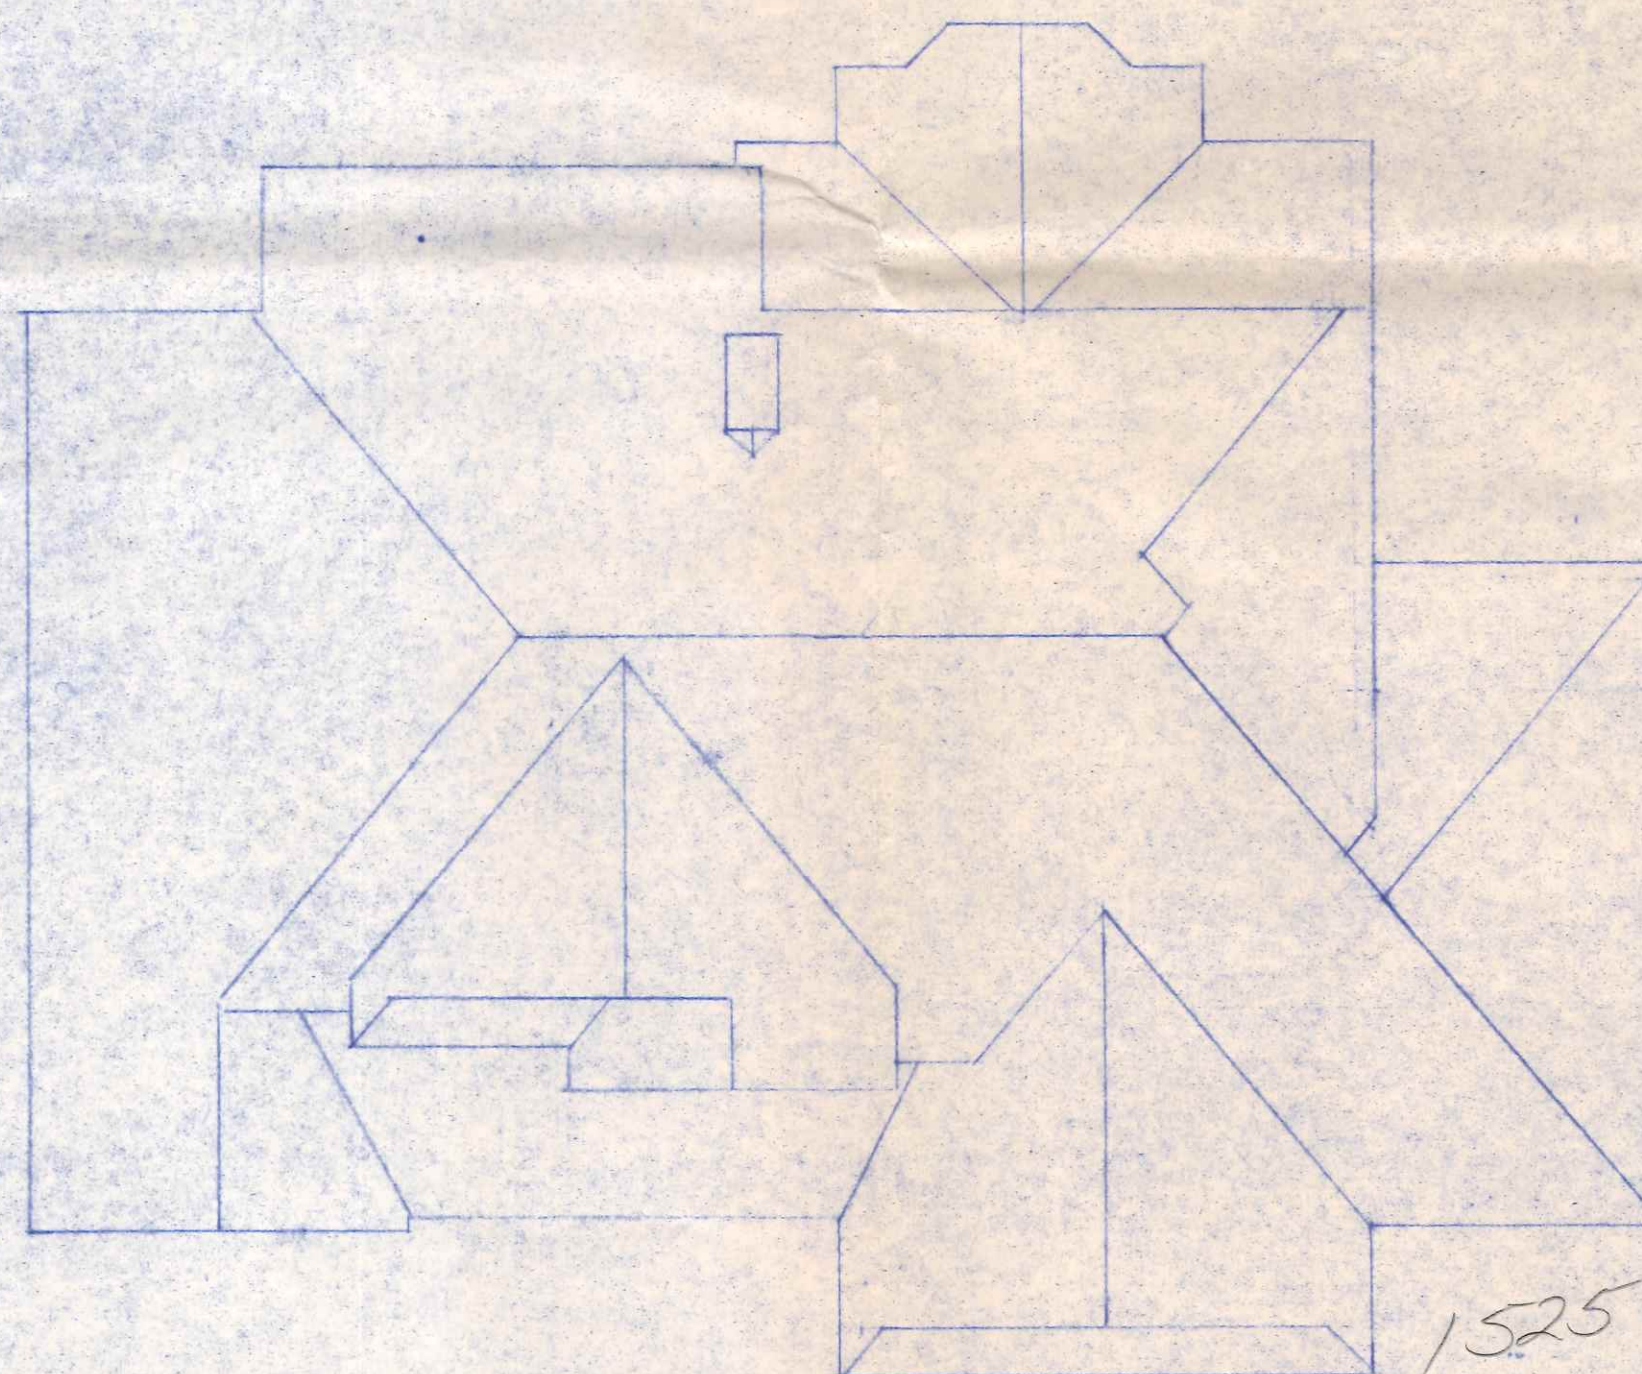

ROOF PLAN SCALE 1/8" = 1'-0"

FOUNDATION PLAN-ELEVATION-ROOF PLAN			
SCALE: AS NOTED	APPROVED BY:	DRAWN BY	
DATE: MAY 13, 1996		REVISED 4/27/96	
NEW HOUSE BY			
MOCK BUEHRER BUILDERS			
DRAWING NUMBER			1 OF 2

