

SG 2008-2



CITY OF NAPOLEON
BUILDING & ZONING DEPARTMENT
255 W. Riverview Avenue, PO Box 151, Napoleon, OH 43545
Phone: 419-592-4010 - Fax: 419-599-8393

APPLICATION FOR SIGN PERMIT

LOCATION OF PROPERTY: 905 American Rd.

OWNER NAME: Pilot PHONE: 419-599-0043

OWNER ADDRESS: (Same)

CONTRACTOR NAME: National Illumination PHONE: 419-866-1666

IS CONTRACTOR REGISTERED WITH THE CITY OF NAPOLEON? YES NO

SIGN INFORMATION

TYPE: POST WALL GROUND AWNING

DIMENSIONS: Remove (2) 6'-6" x 10', Replace with (1) 6'-6" x 22' = TOTAL S.F. Approx 380 #

** PLEASE INCLUDE ANY AND ALL SITE PLANS AND PLANS OF ABOVE SIGNS,

FEES:

\$35.00 BASE UP TO 50 S.F. OF SIGN, PLUS \$0.20 PER ADDITIONAL S.F., NOT TO EXCEED \$150.00


\$ 51.40
132 #


\$5.00 FLAT FEE FOR TEMPORARY SIGNS, TEMPORARY SPECIAL EVENT SIGNS, AND PORTABLE SIGNS OTHER THAN THOSE EXEMPT FROM FEE.(SEE BELOW)

NO FEE REQUIRED FOR TEMPORARY AND EASILY REMOVABLE 1ST AMENDMENT SIGNS, OR SIGNS RELATED TO RELIGIOUS OR CHARTIABLE CAUSES OR EVENTS.


[Handwritten Signature]
APPLICANT'S SIGNATURE

2-13-08
DATE

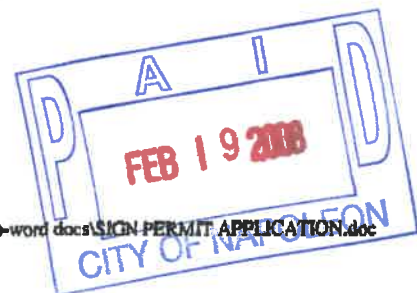

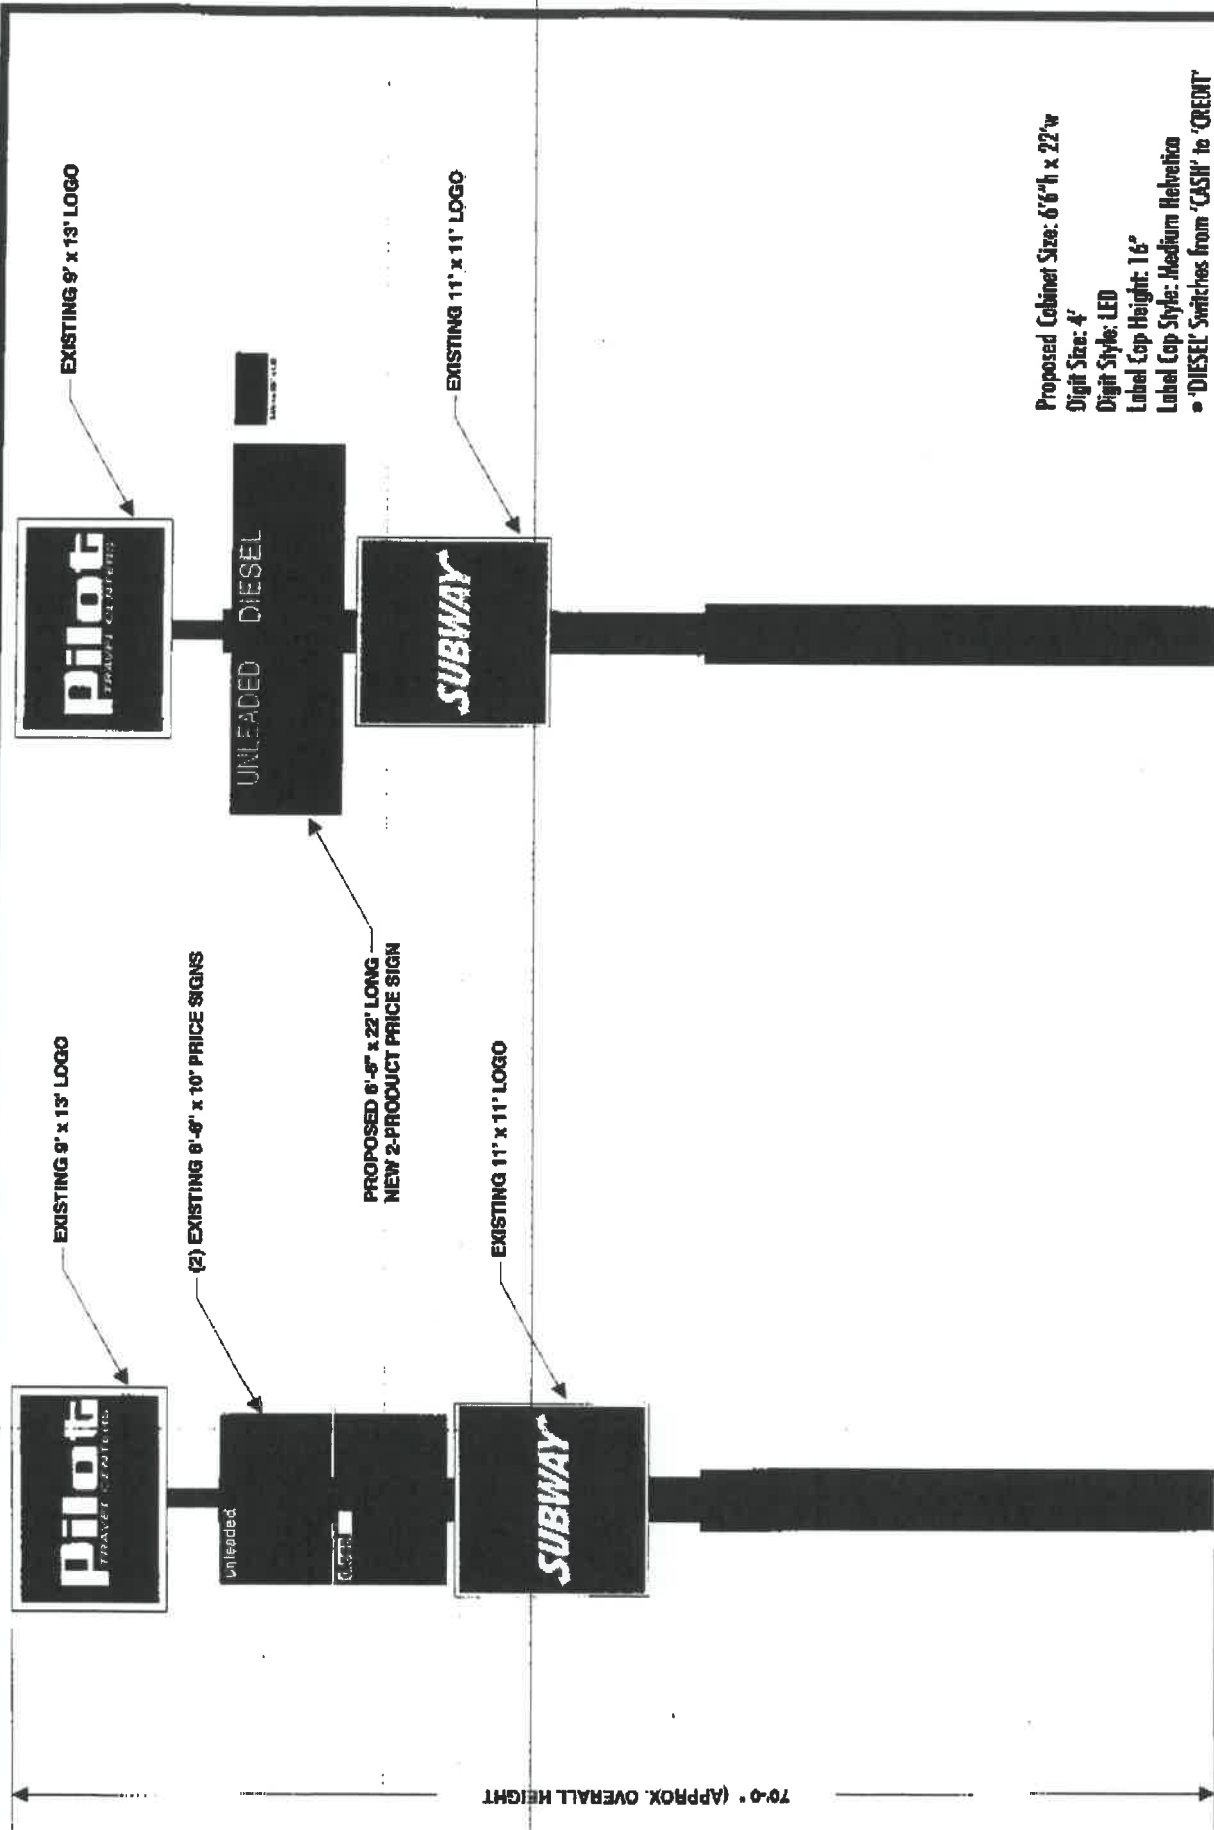

Proposed Cabinet Size: 6'6" h x 22' w
 Digit Size: 4"
 Digit Style: LED
 Label Cap Height: 16"
 Label Cap Style: Medium Helvetica
 • 'DIESEL' Switches from 'CASH' to 'CREDIT'

 <p>PO. BOX 809 / 8825 ANSOJA RD. HOLLAND, OHIO 43828 PHONE: 419/696-1666 FAX: 419/696-6731 WWW.NATIONALSIGNCO.COM</p>	<p>THIS RENDERING WILL REMAIN THE EXCLUSIVE PROPERTY OF NATIONAL ILLUMINATION & SIGN CORPORATION AND IS COPYRIGHTED PER THE EXISTING LAWS OF THE UNITED STATES. IT SHALL NOT BE REPRODUCED, ALTERED, OR SHOWN WITHOUT THE WRITTEN CONSENT OF NATIONAL ILLUMINATION & SIGN CORPORATION. NATIONAL ILLUMINATION & SIGN CORPORATION RESERVES THE RIGHT TO PUBLISH, ARTWORK, LOGOS, AND COMPLETION PHOTOS USING PRINTED AND ELECTRONIC MEDIA FOR NATIONAL'S ADVERTISING PURPOSES.</p>	<p>Project Name: Pilot #303 Address: 905 American Rd. City: Napoleon State: Ohio</p>	<p>Salesman: GNU Drawing No.: Frises layout Scale: 3/32" = 1'-0" Designer: GNU Date: 2/13/08</p>
	<p>Approval (Purchaser) : _____ Date: _____ Approval Leasor (Agent) : _____ Date: _____</p>	<p>Copyright ©2008 National Illumination & Sign Corporation</p>	