


Site Plan

Being Lot 60 Gerken-Hoeffel 5th Addition,
City of Napoleon, Henry County, Ohio.


For: Cory & Annette Neikamp

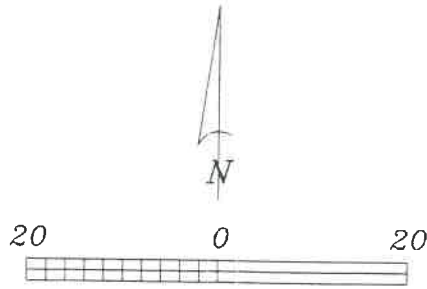

Scale: 1" = 20'

Legend


- A = Iron pin found
- = Wooden hub set

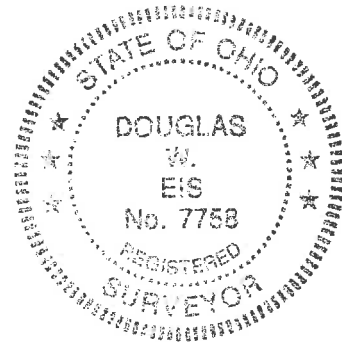

I hereby certify this survey and notes to be correct to the best of my knowledge.

Douglas W. Eis
 Douglas W. Eis
 D.W. Eis Surveying
 114 Brownell St.
 Napoleon, Ohio 43545
 (419) 599-4990
 Registered Surveyor No. 7758
 December 18, 2002
 Survey No. B0530-H-CN-12-16-02

Briarheath Ave. 60'R/W

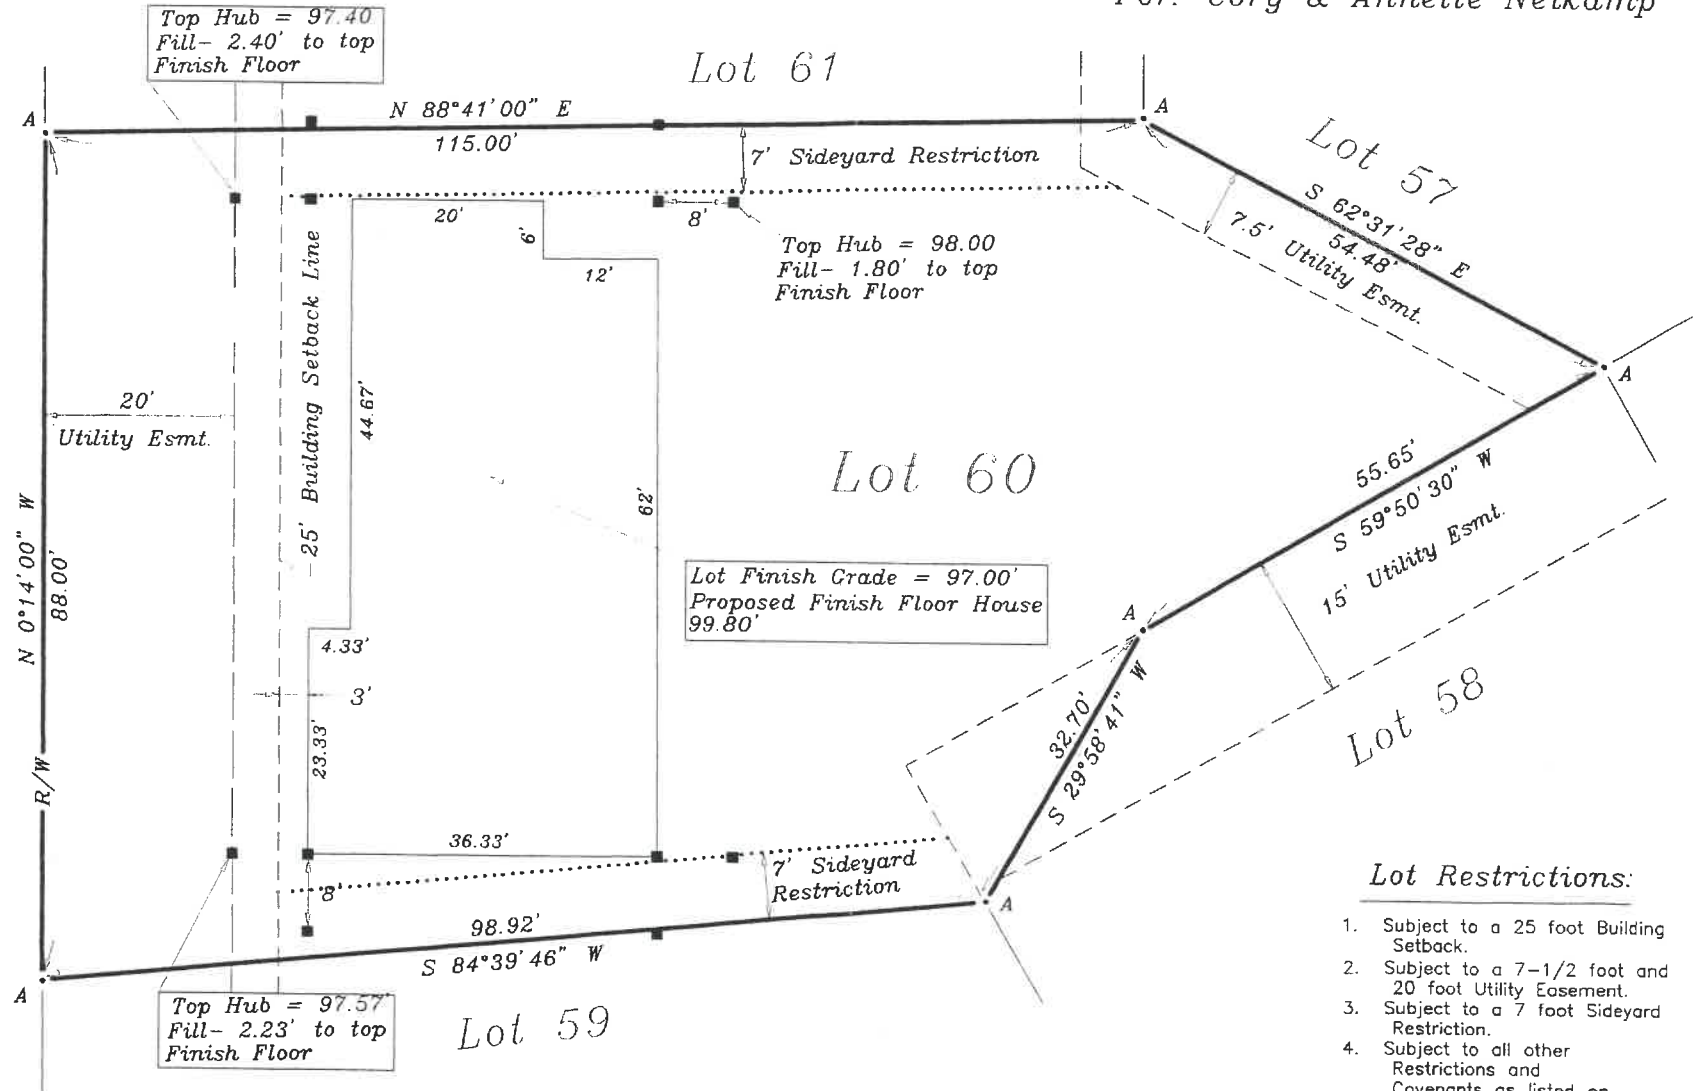

Lot Restrictions:

1. Subject to a 25 foot Building Setback.
2. Subject to a 7-1/2 foot and 20 foot Utility Easement.
3. Subject to a 7 foot Sideyard Restriction.
4. Subject to all other Restrictions and Covenants as listed on Subdivision Plat.