




WINDOW ROUGH-OUT DIMENSIONS			
WOOD WINDOWS		ALUM. WINDOWS	
WIDTH	HEIGHT	WIDTH	HEIGHT
3'-8"	3'-2 3/8"	36 7/8"	36 7/8"
3'-8"	3'-2 3/8"	36 7/8"	36 7/8"

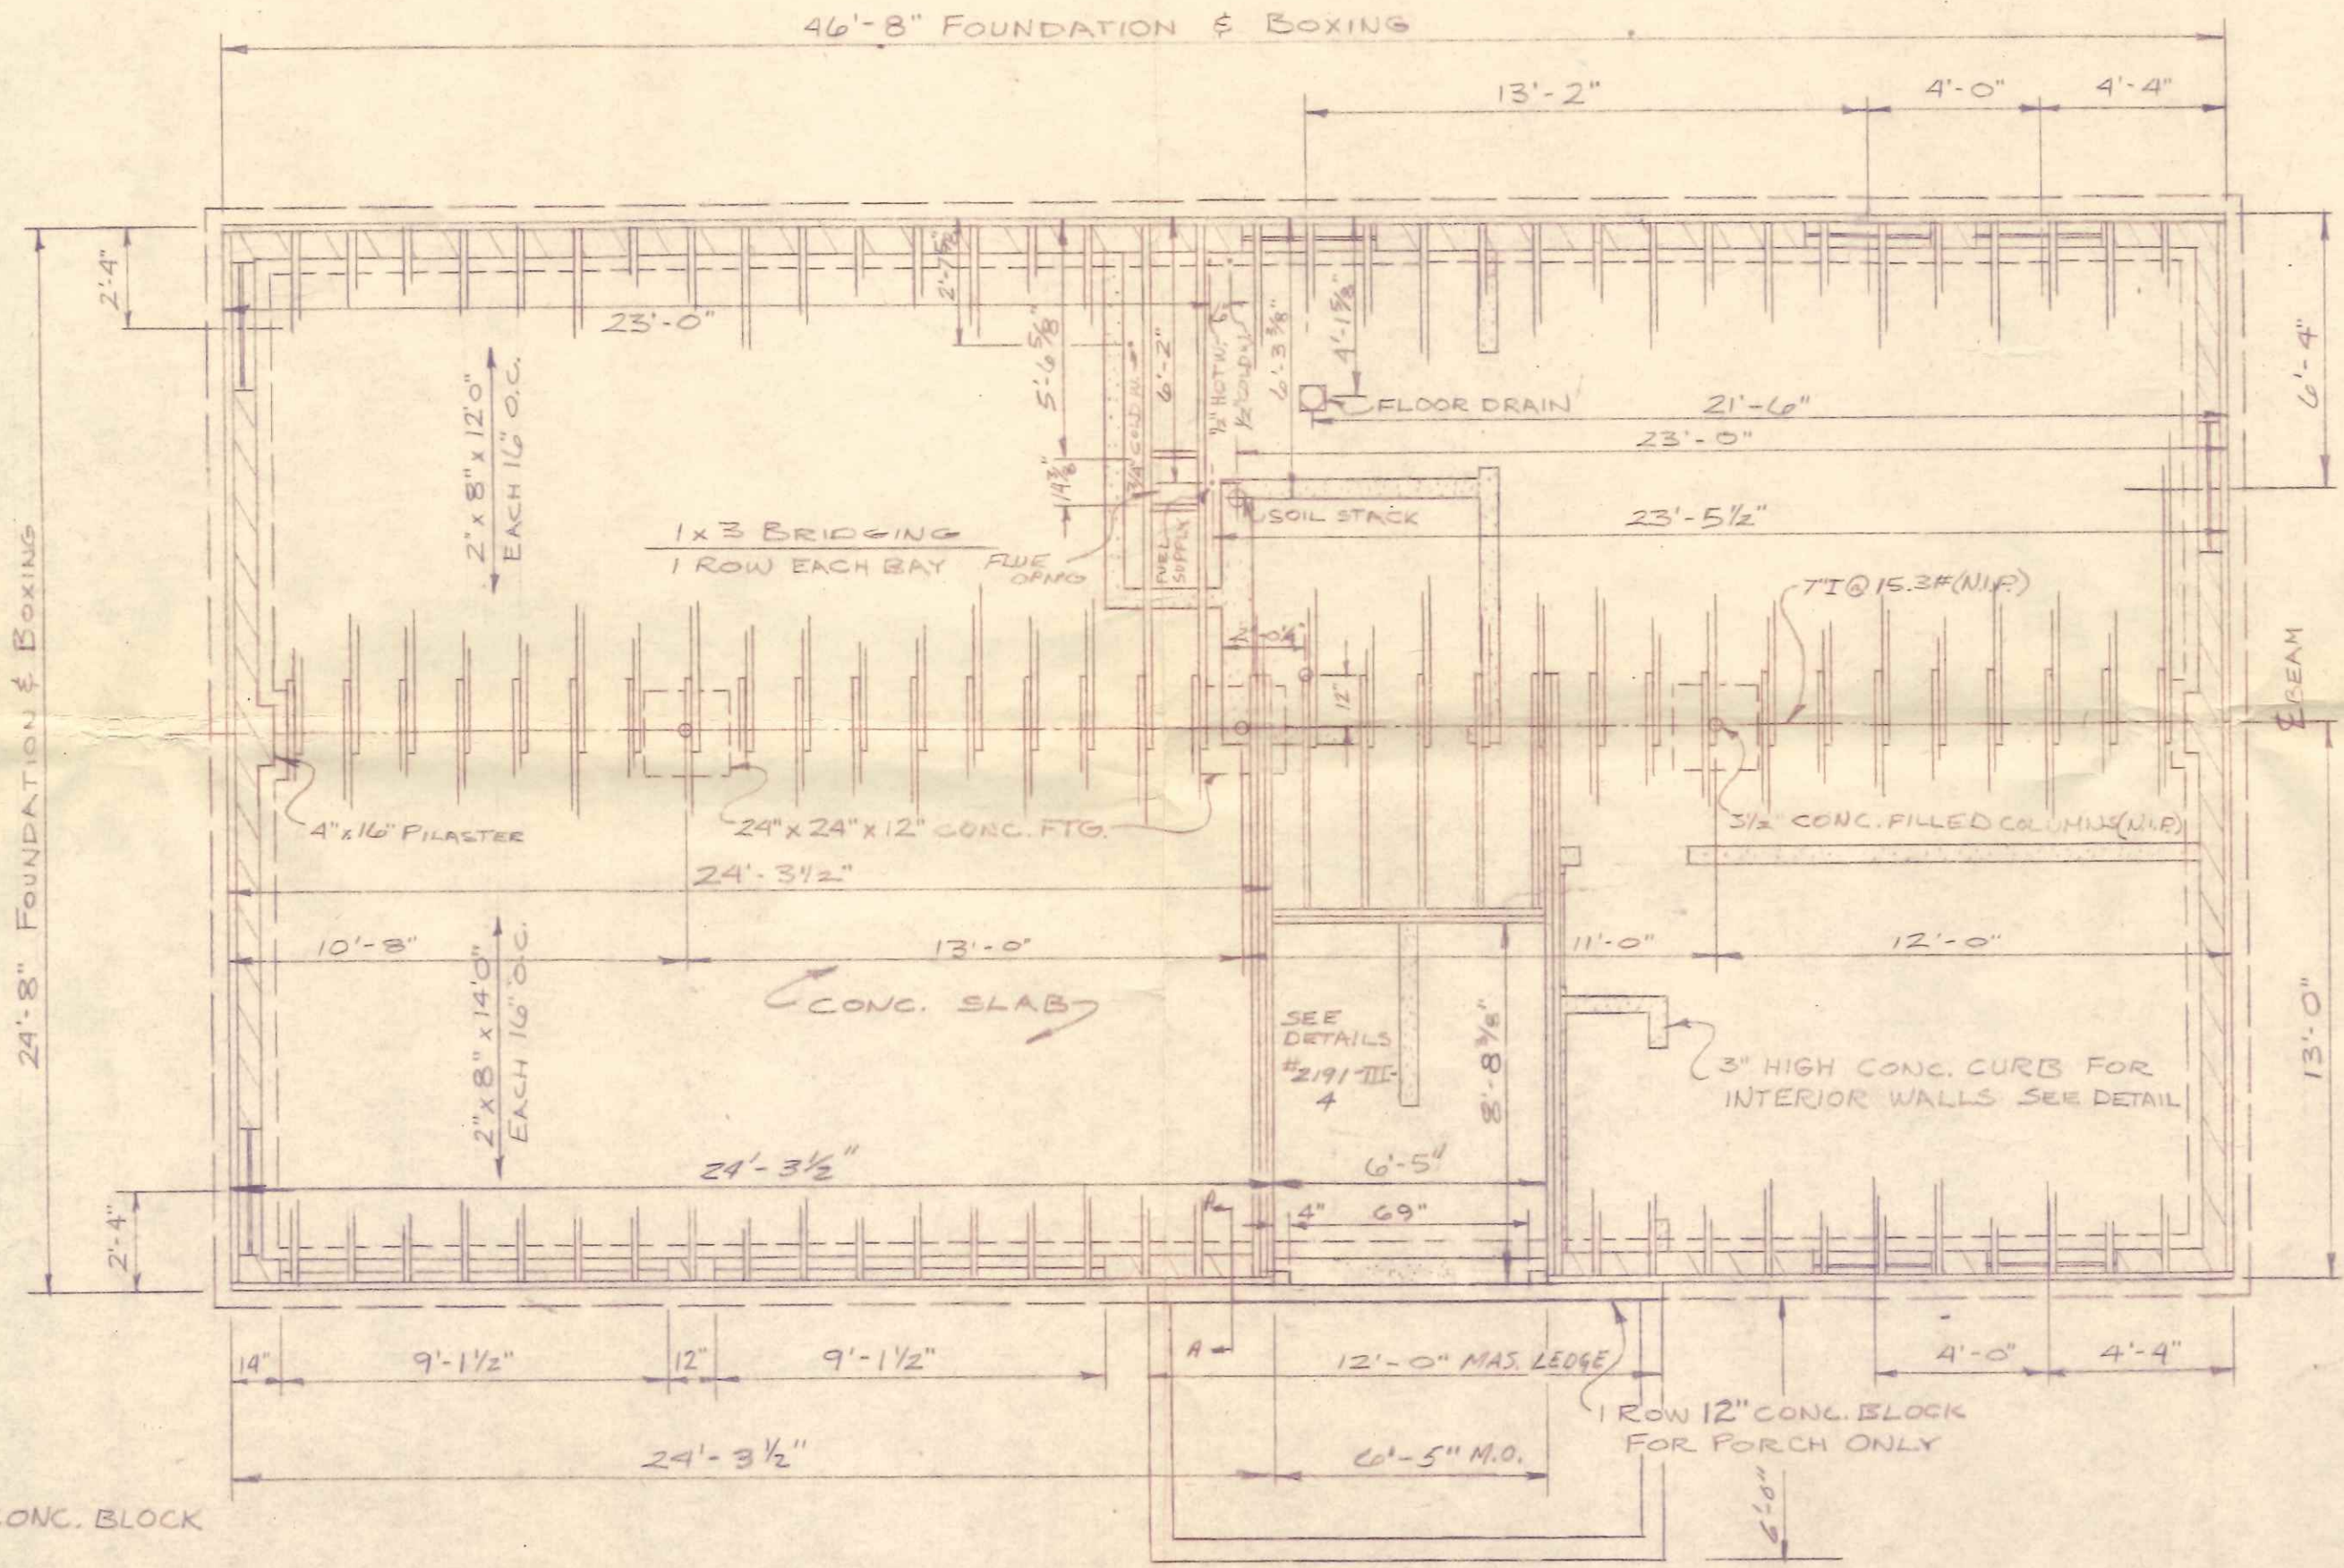

NOTE!  
 ALL DIMENSIONS ARE FROM OUTSIDE EDGE OF BOXING.

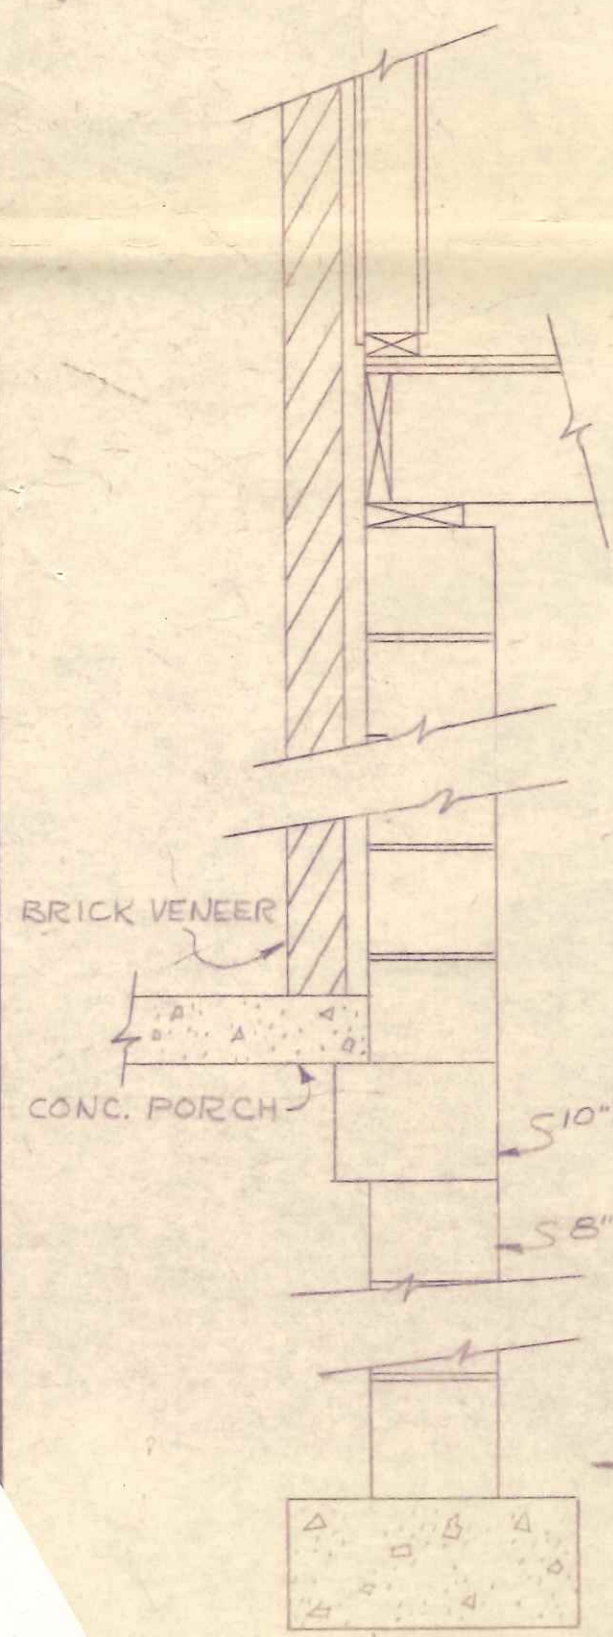


**FOUNDATION PLAN - RIGHT HAND**  
 SCALE 1/4" = 1'-0"

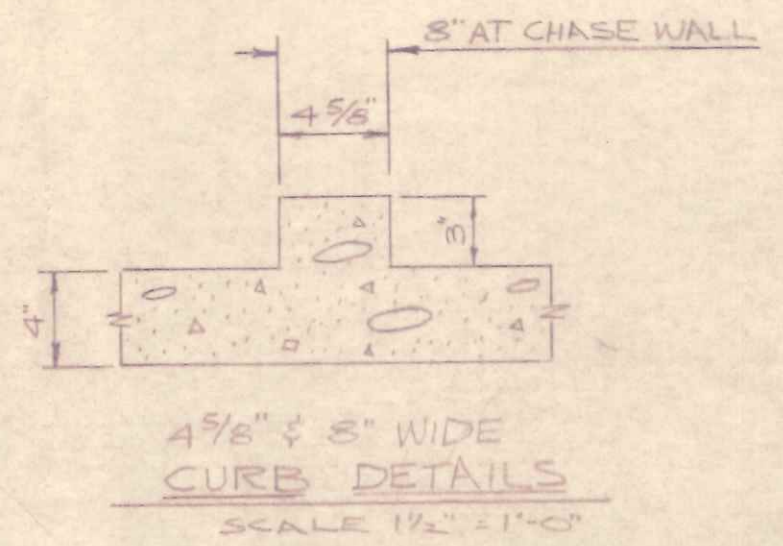


*Hole Fair*



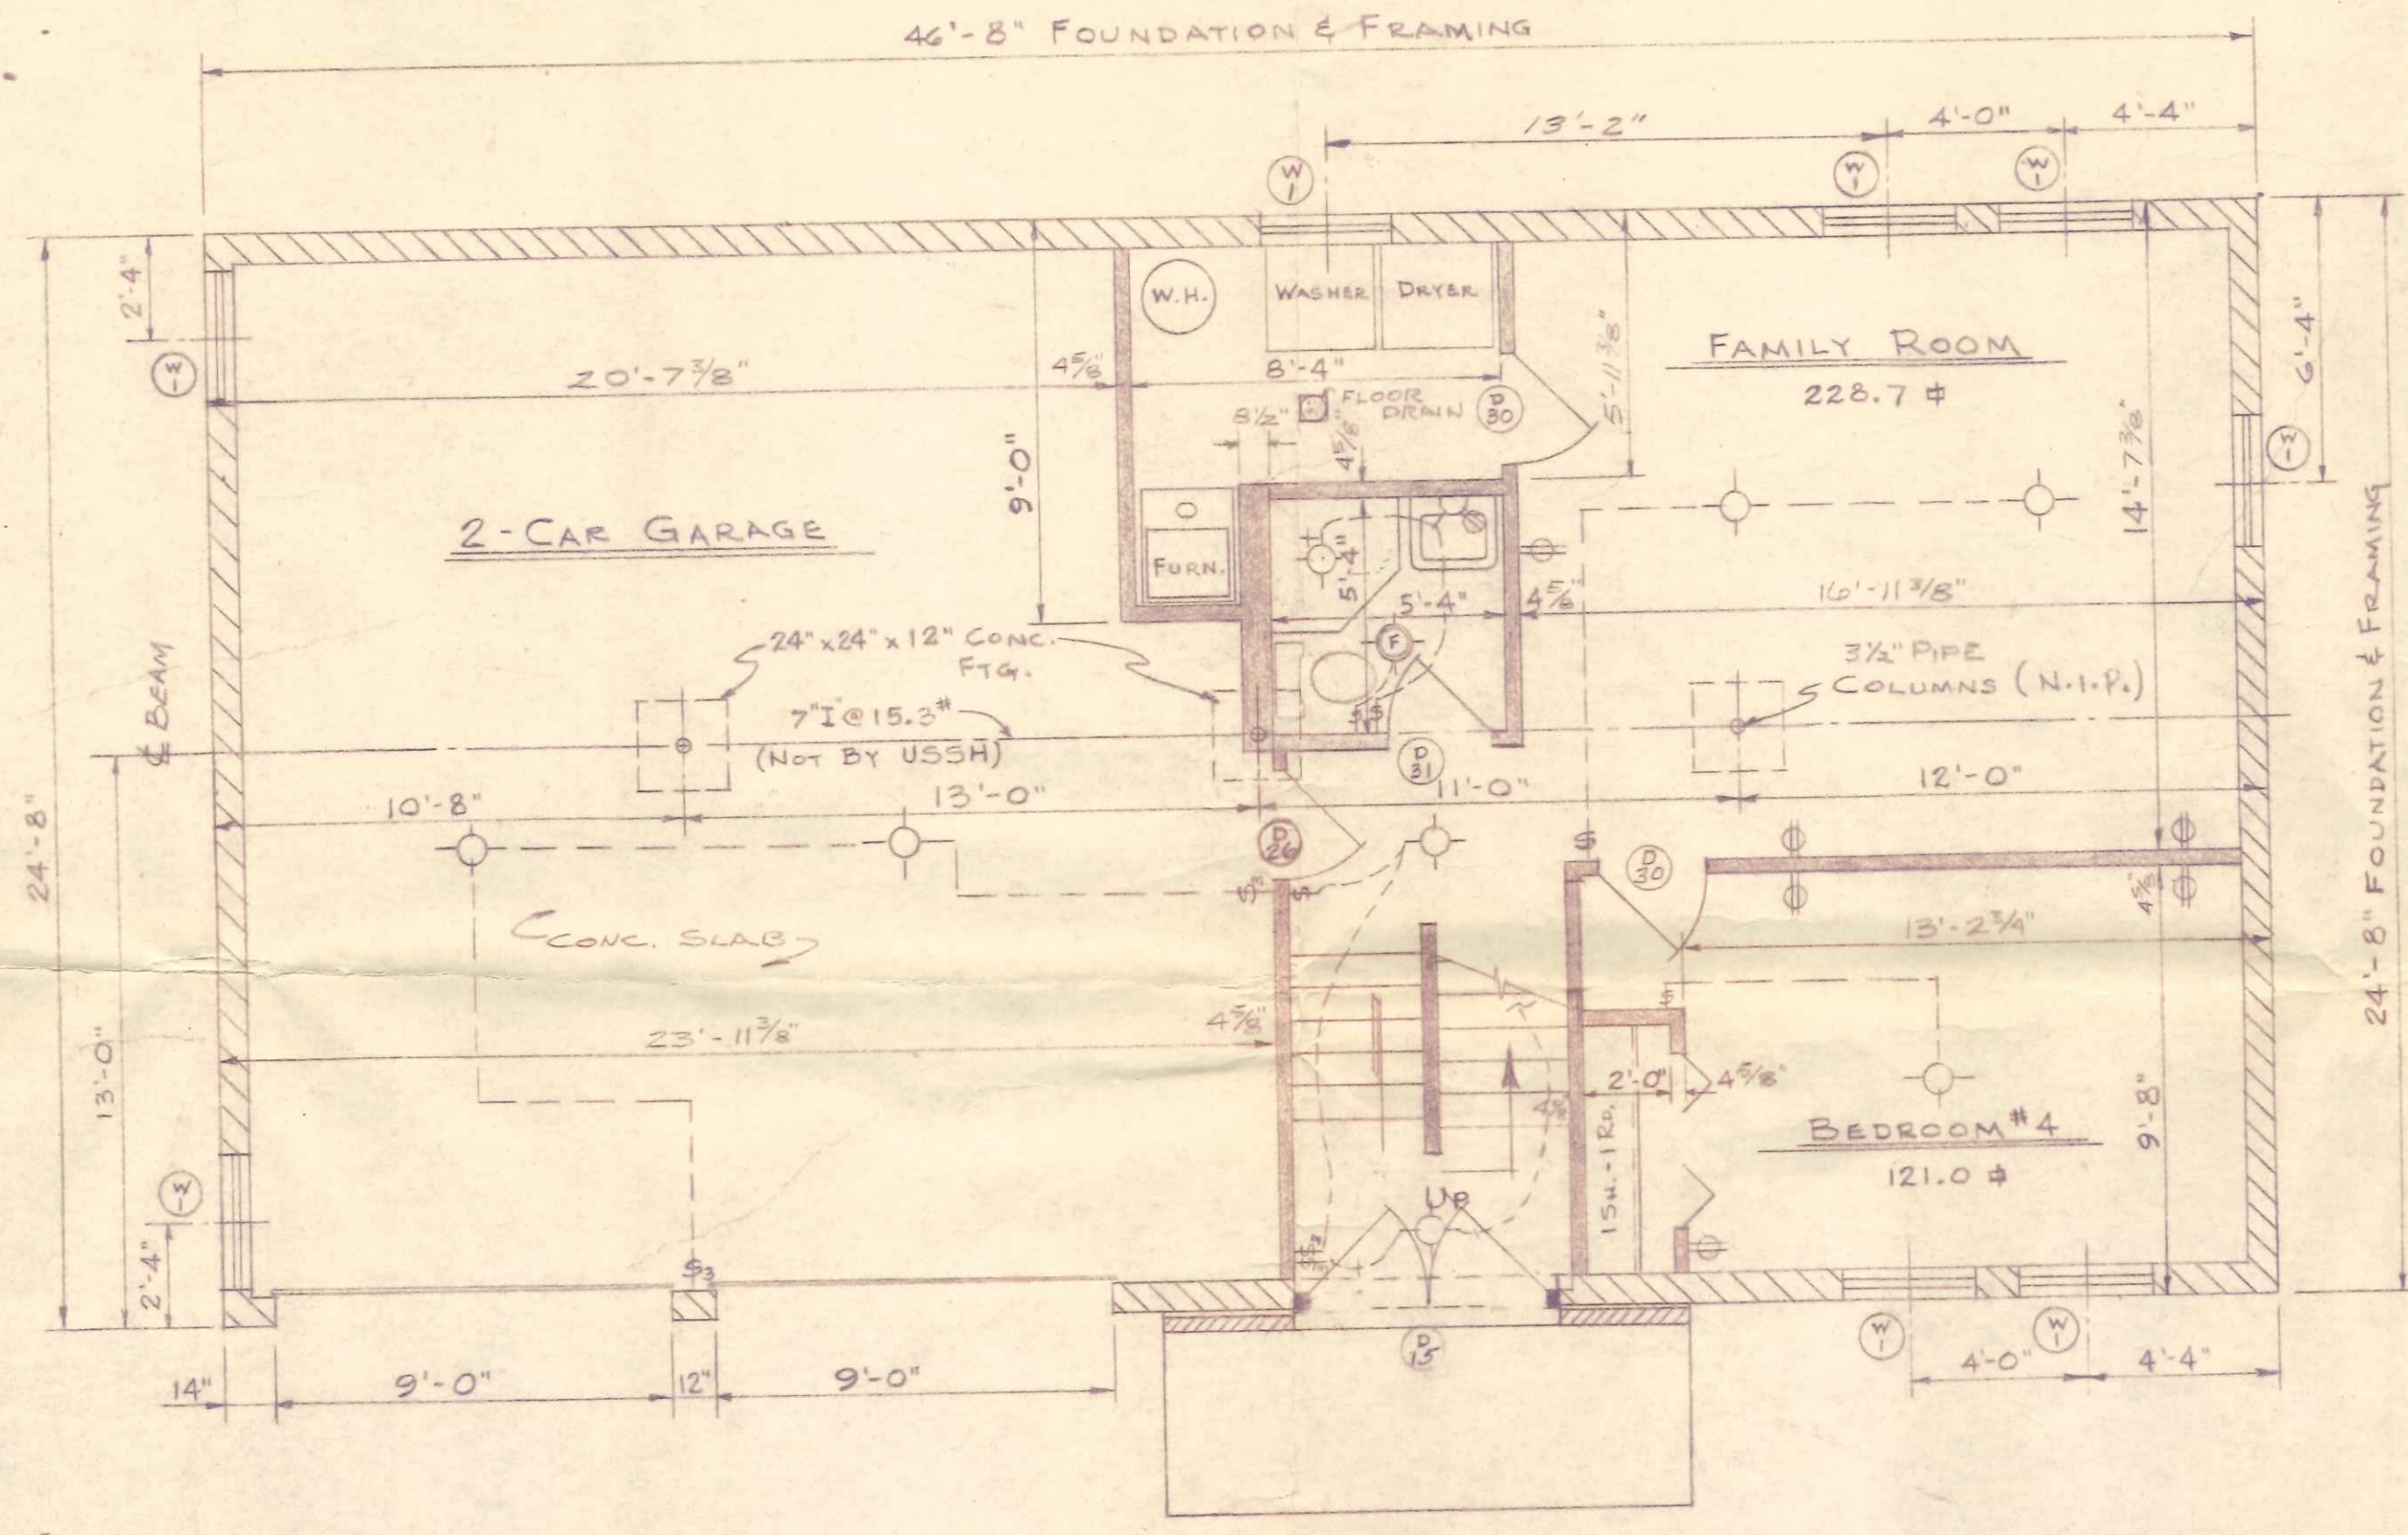

LOWER LEVEL PLAN  
 PARTITIONS NOT IN PACKAGE



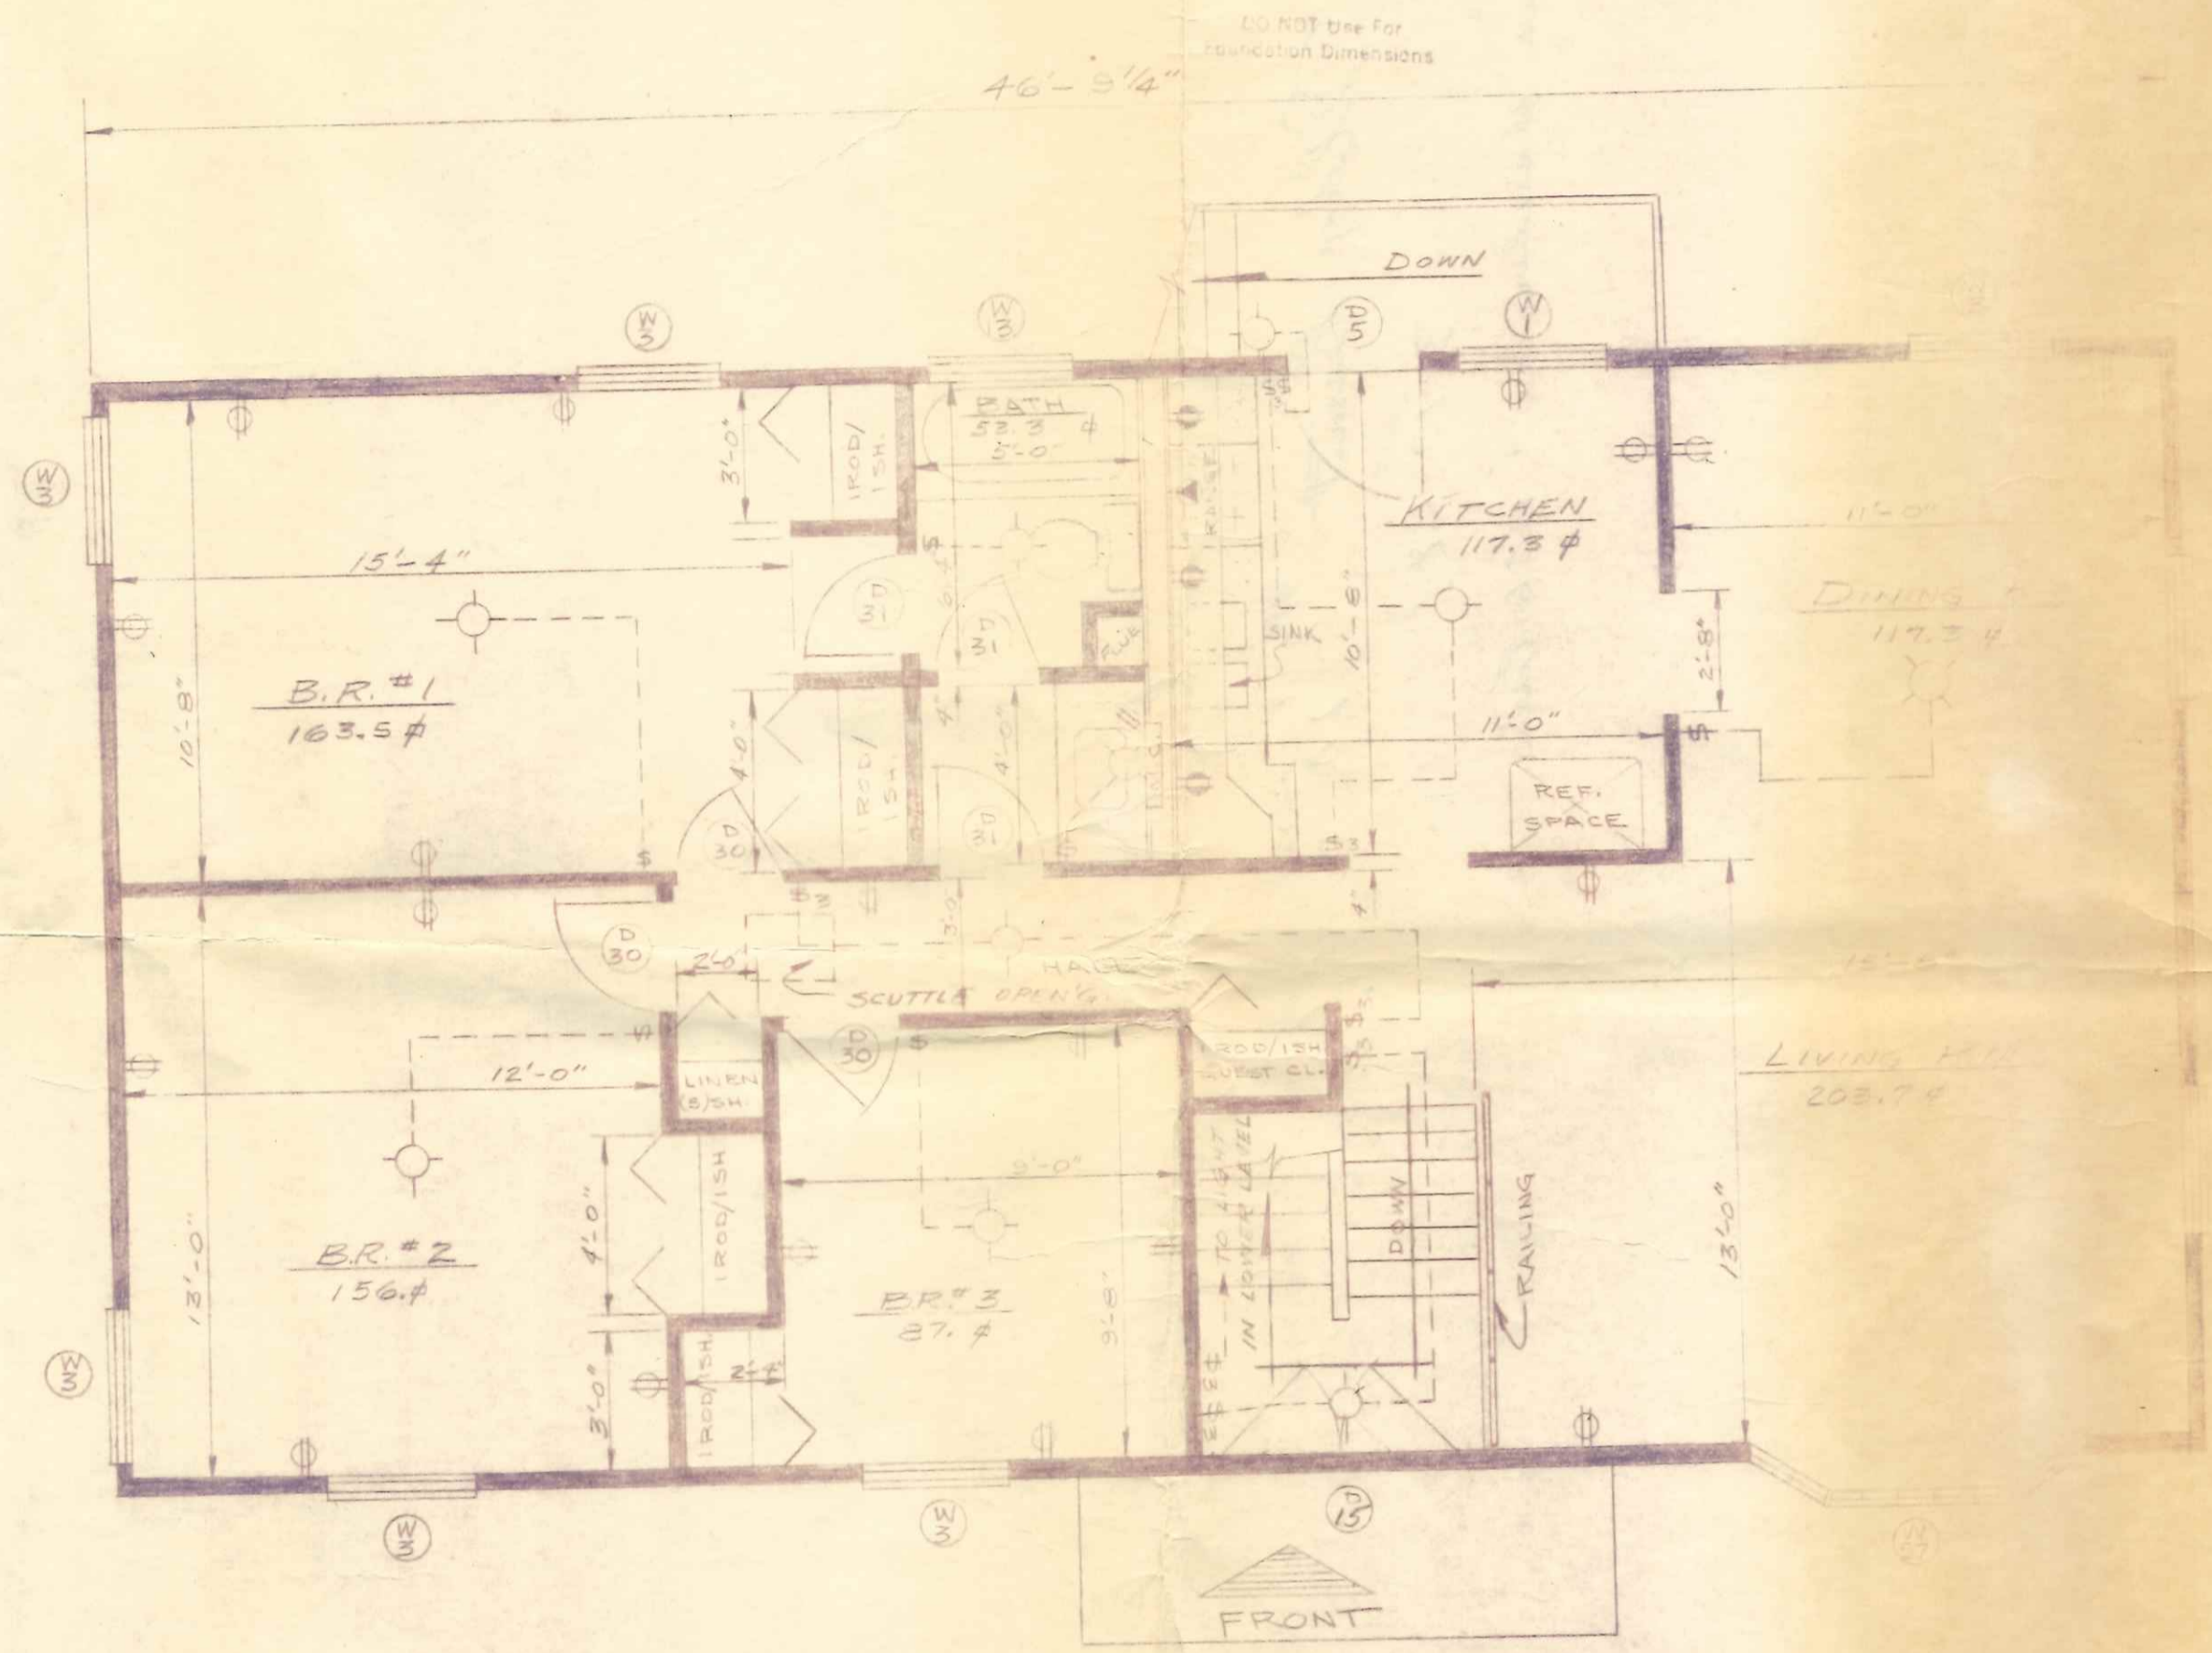

UPPER LEVEL FLOOR PLAN

**AREA ANALYSIS**

HOUSE AREA	1101	SQ. FT.
OUTSIDE	157	SQ. FT.
STORAGE BENCH	40	SQ. FT.
CLOSET	480	SQ. FT.
PORCH	200	SQ. FT.

"The information contained in this sheet has been obtained as a result of research or from sources believed to be reliable, but United States Steel Homes Div. assumes no responsibility in the use thereof or in any deviation therefrom. United States Steel Homes Div. reserves the right to make improvements or other changes in its Company Products at any time and without notice, and thus cannot guarantee that Company Products shipped will, in any particular, conform to its advertising or descriptive material or models issued or in circulation at any time."