


4" Water As shown

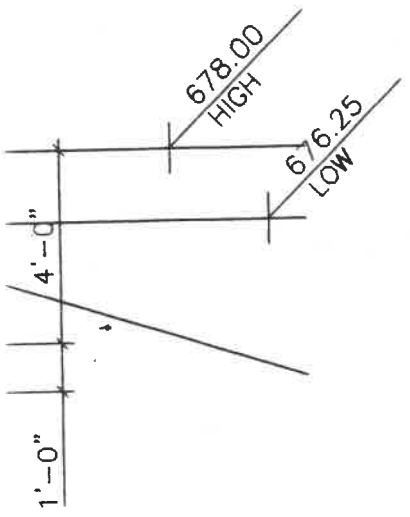


195' @ S.W. CORNER


PROPOSED R/W

Culligan

550 Independence

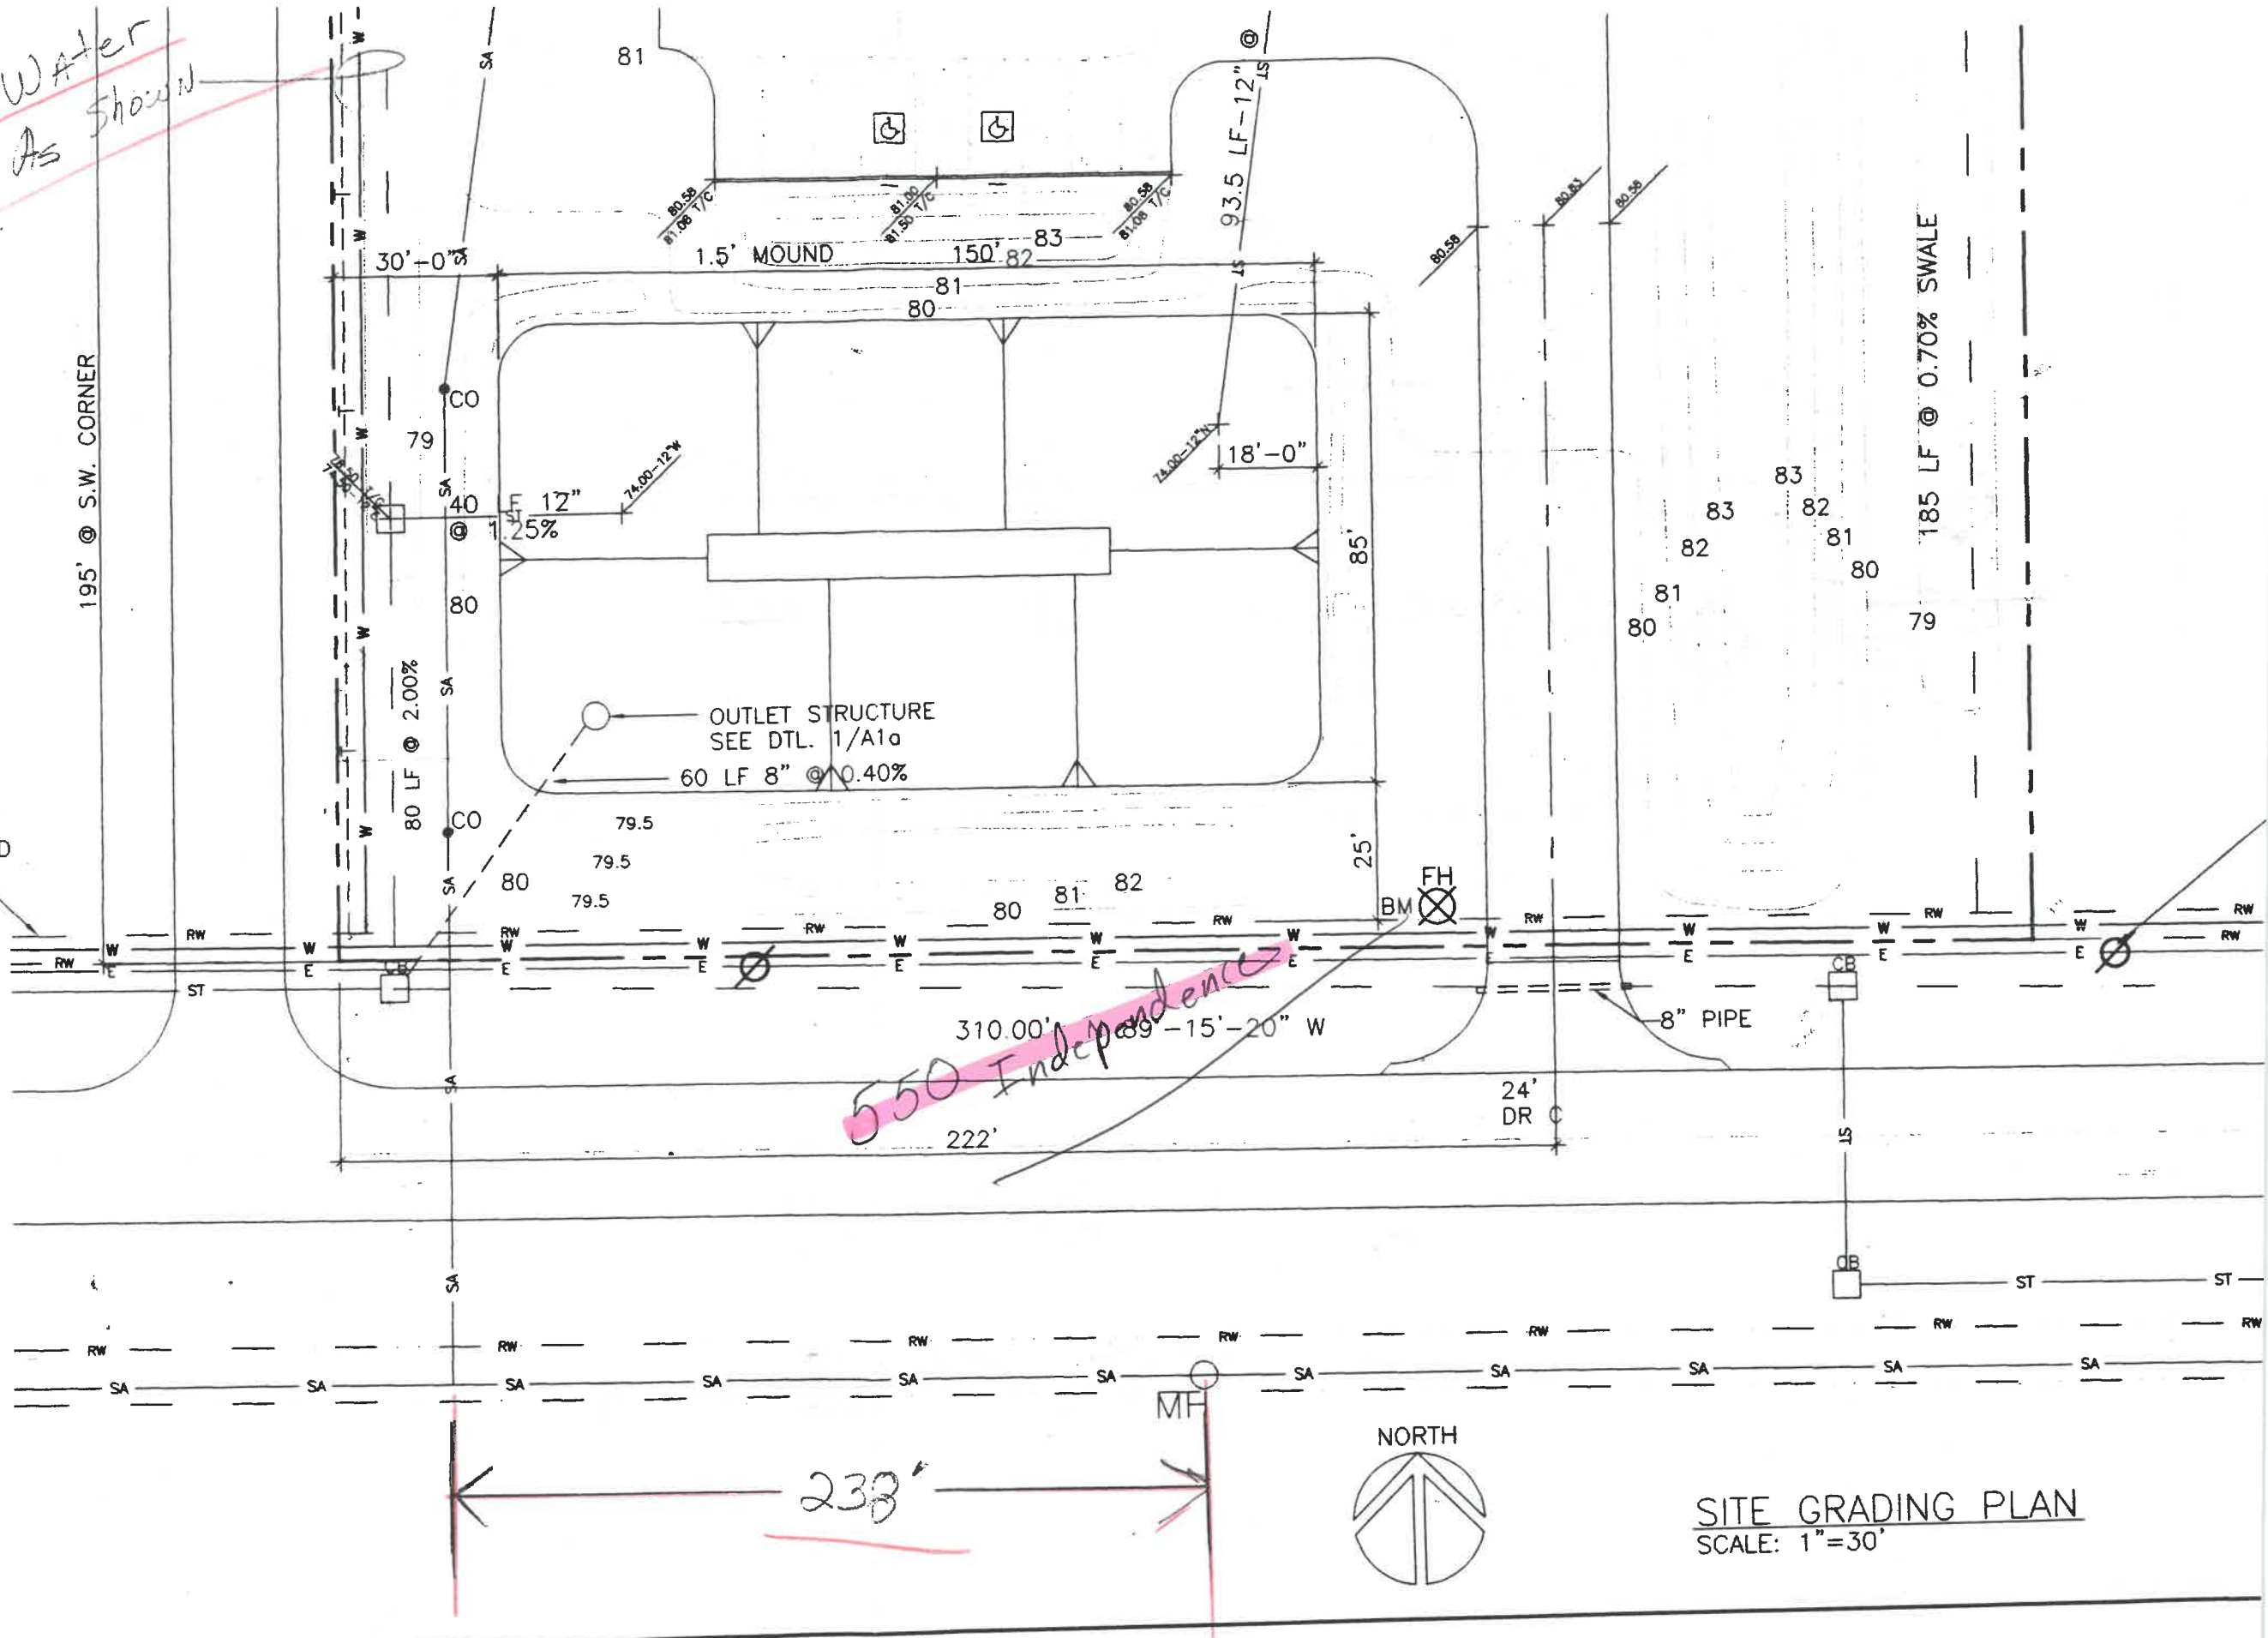

238'

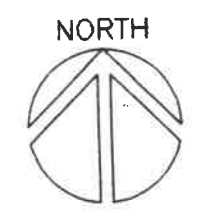

SITE GRADING PLAN
SCALE: 1"=30'