


LOCATION MAP



OHIO UTILITIES PROTECTION SERVICE  
 The underground utilities shown hereon are only approximate. Some of the utilities were located by field observation, where possible, and the remaining utilities were derived from various records. Exact locations must be determined by the UTILITY COMPANIES. For exact locations, telephone the Ohio Utilities Protection Service (O.U.P.S.) toll free at 1-800-362-2764. (Telephone 2 working days before any digging.)

SITE LOCATION PLAN  
 FOR  
 LOTS 16, 17 & Part of 15  
 W. P. DUFFY'S GLENDALE ADDITION  
 CITY OF NAPOLEON  
 HENRY COUNTY, OHIO

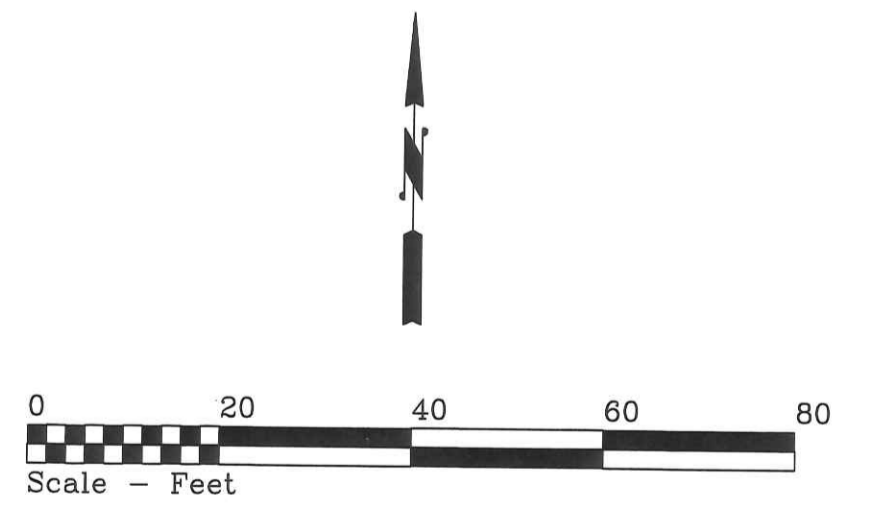

<b>SUE ANN &amp; DARWIN JUNGE RESIDENCE</b>		
813 W. MAIN STREET	419/____-____	NAPOLEON, OHIO
DRAWN BY: R.D.S.	DIRECTORY: C:\ND\MOCK-BUEHRER	REVISED:
CHK'D BY:	FILE NAME: JUNGE RENOVATION SITE	REVISED: JUNE, 2018
JUNGE RENOVATION		SCALE: 1" = 20'
SITE PLAN & LOCATION MAP		DATE: MARCH, 2018
		DRAWING NUMBER: S - 1